


DEVELOPMENT APPLICATION
South Curl Curl SLSC - proposed new store room
Drawing schedule / location plan

- Dwg D00C - Drawing register , location aerial photo
- Dwg D01C - Floor plan
- Dwg D02C - Plan , section , elevations and photos existing building
- Dwg D03C - Roof plan
- Dwg D04C - Site plan

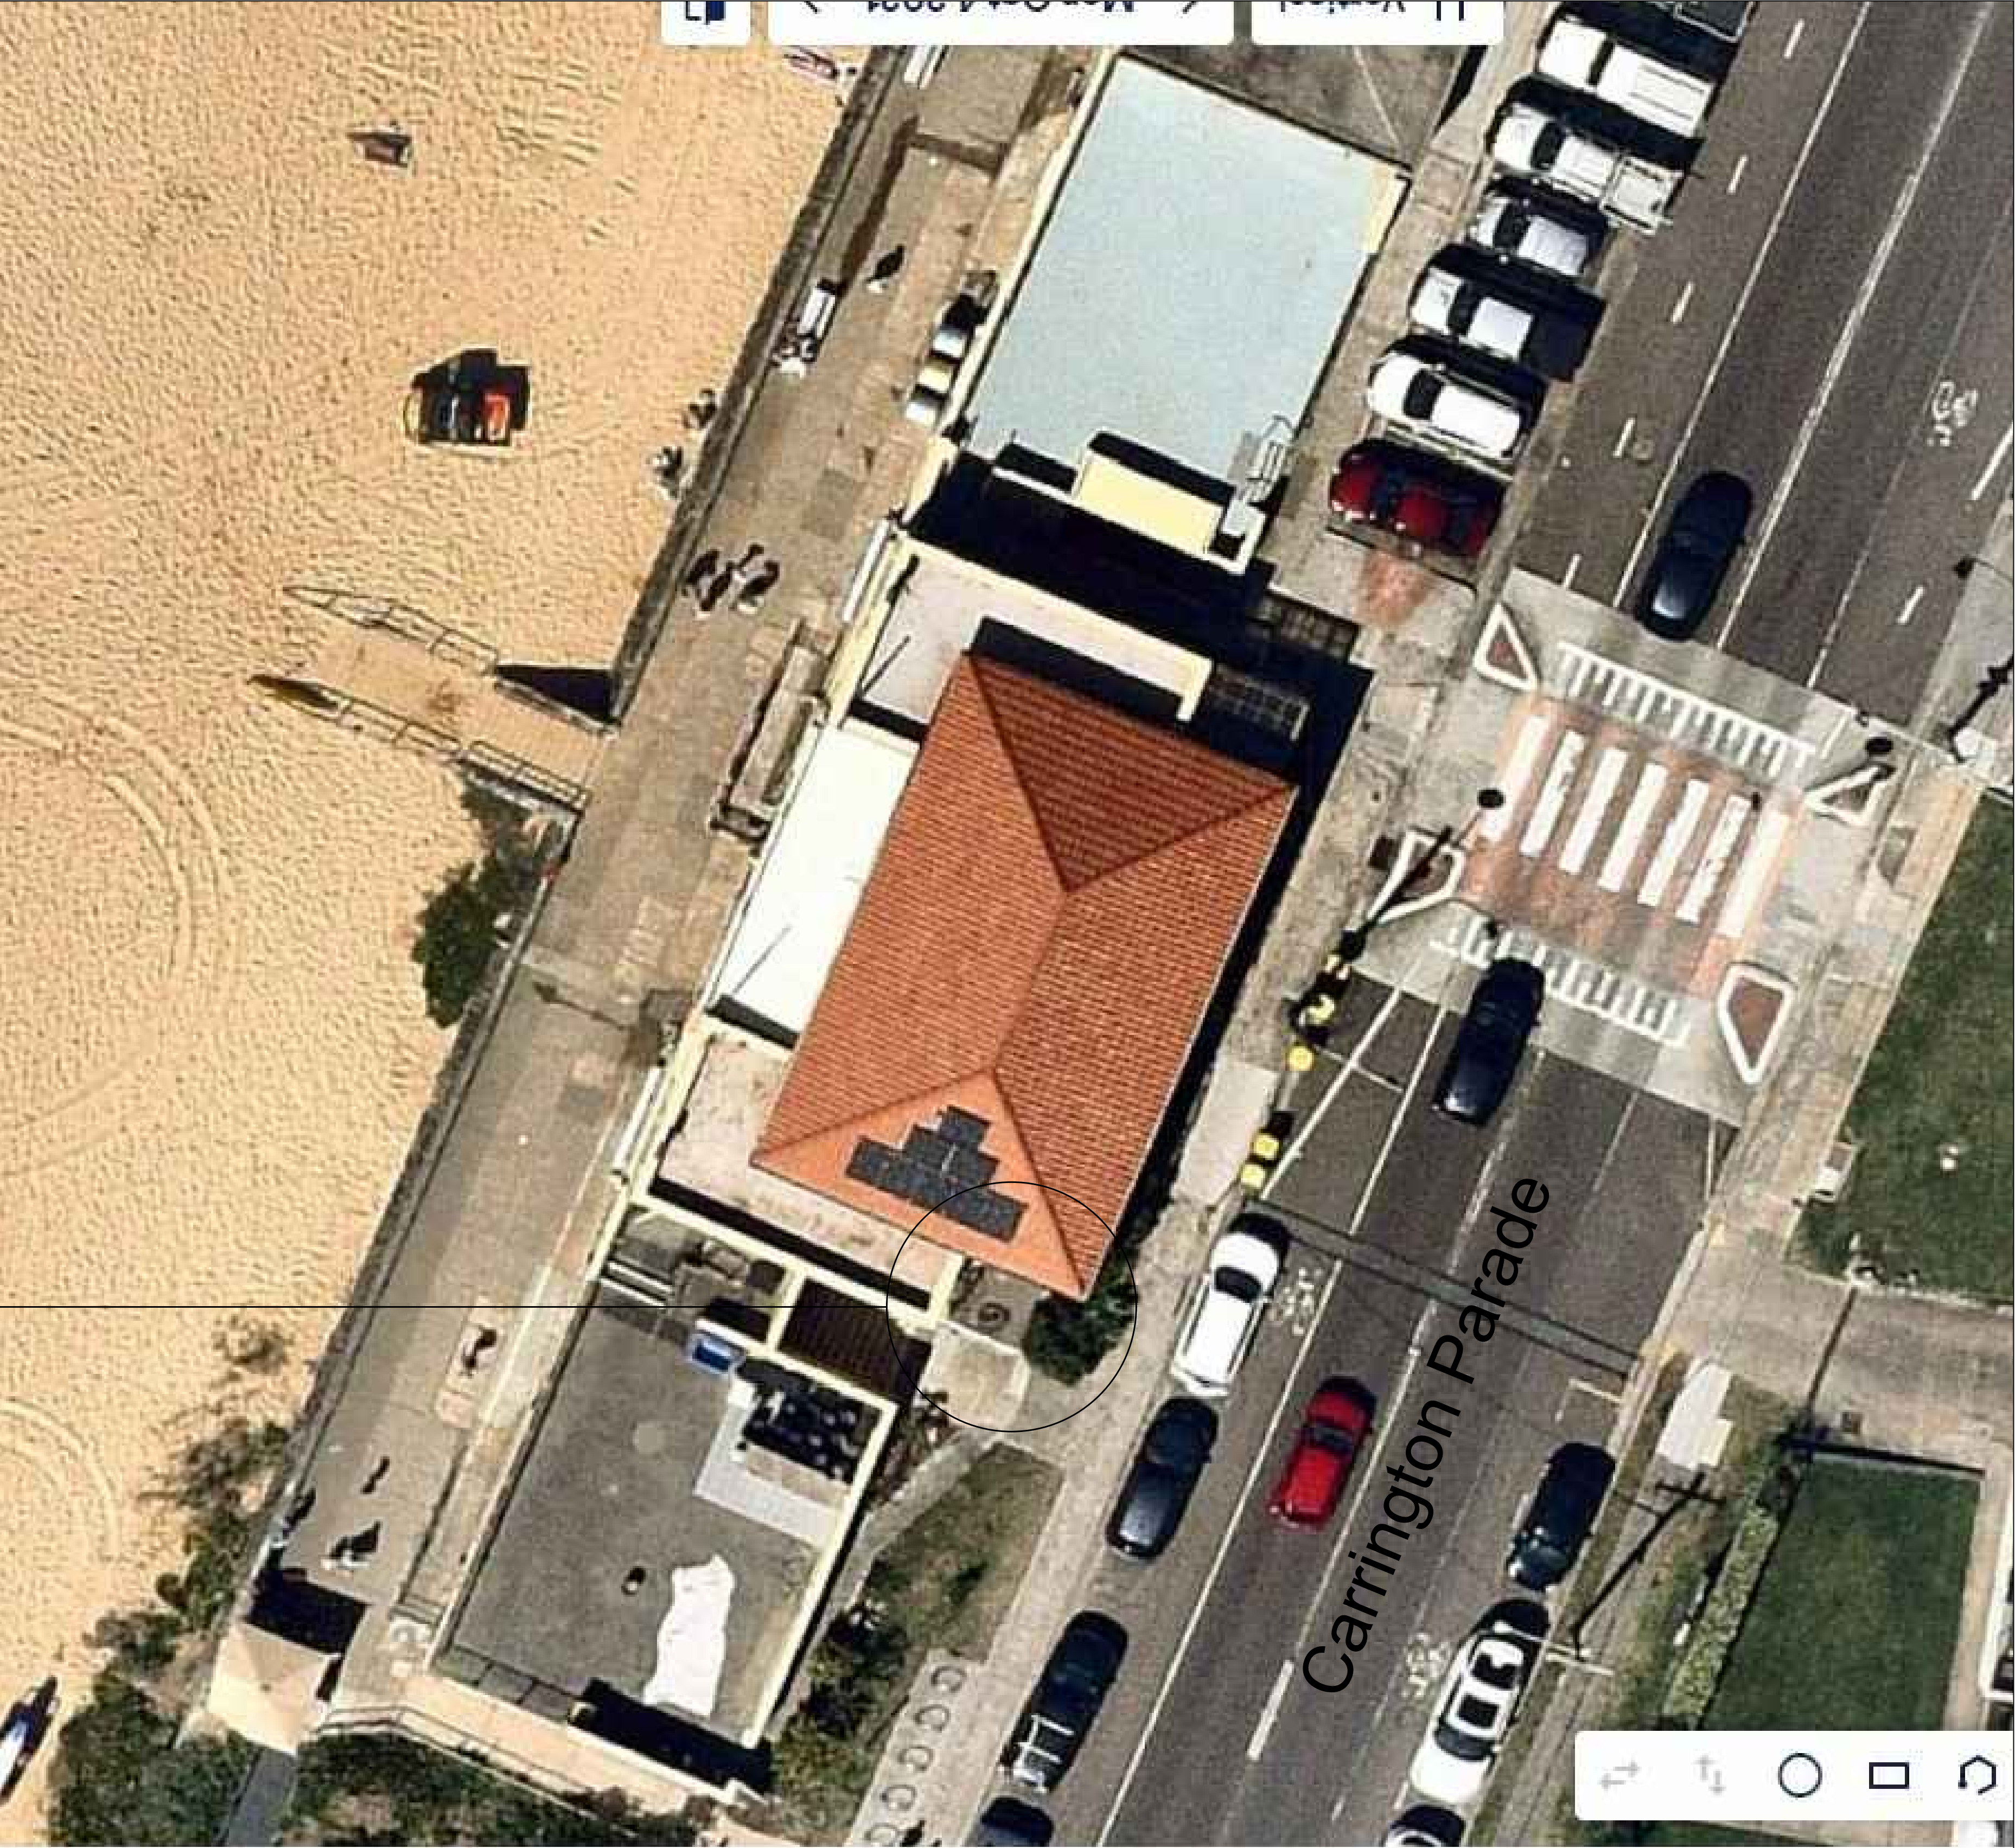


the site

location photo

Rev	Description	Date
A	draft development application	Oct 2022
B	draft development application	Oct 2022
C	development application	Nov 2022

Project:
South Curl Curl SLSC
storeroom

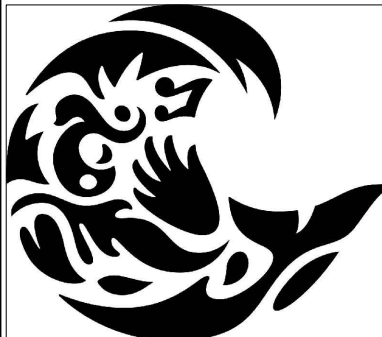

northern
beaches
council

records@northernbeaches.nsw.gov.au

Prepared by:
Building Assets-Planning
Delivery NBC

Drawing title:
Drawing register, location
aerial photo


Date:
Nov 2022

Drawn:
MB

Checked: Scale:
BK A.S.


Dwg no:
DA00

Issue no:
C

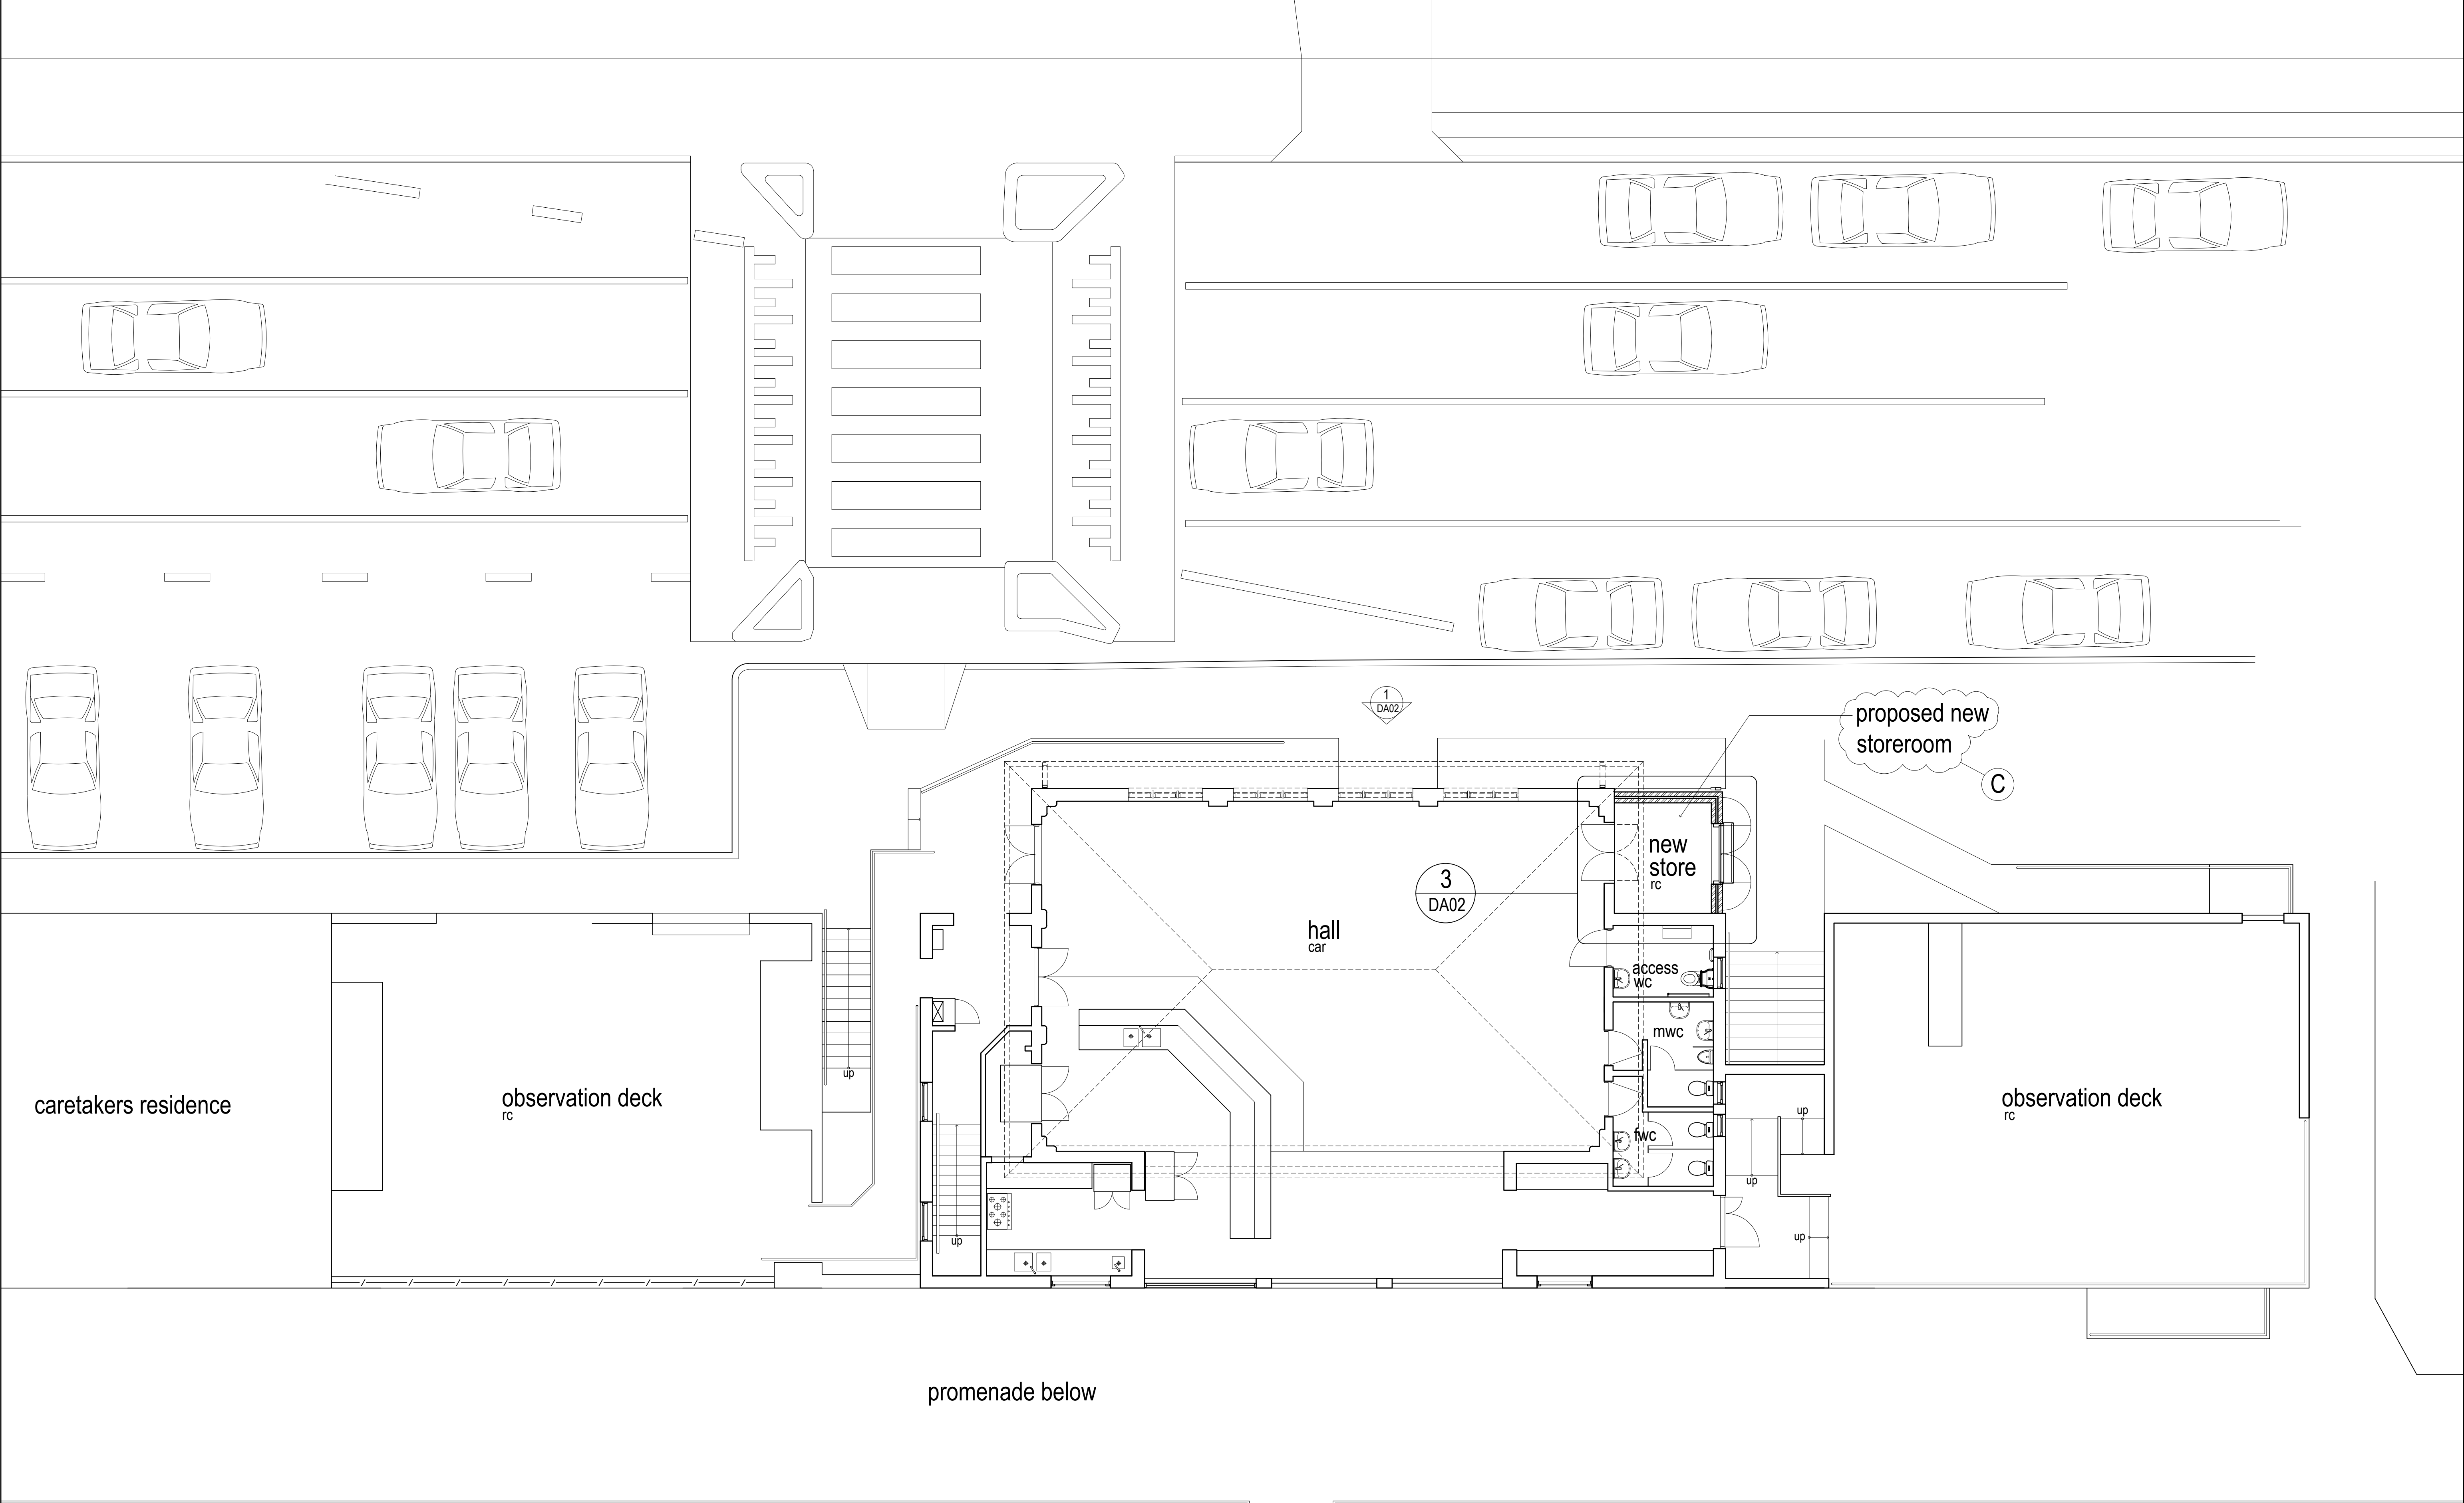

1 floor plan
1:75 @ A1

0 5m

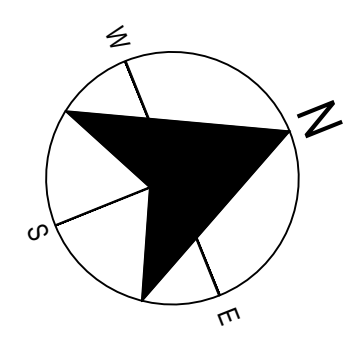

Rev	Description	Date
A	draft development application	Oct '22
B	draft development application amended as required	Nov '22
C	development application	Nov '22



Prepared by:
**Building Assets-Planning
Design and Delivery
Northern Beaches Council**

Project:
**South Curl Curl SLSC
storeroom**

Drawing Title:
floor plan

existing awning roof

Date:
Nov 2022


Checked:
BK

Drawn by:
MB


Dwg no:
DA01

Issue no:
C

Scale:
A.S.

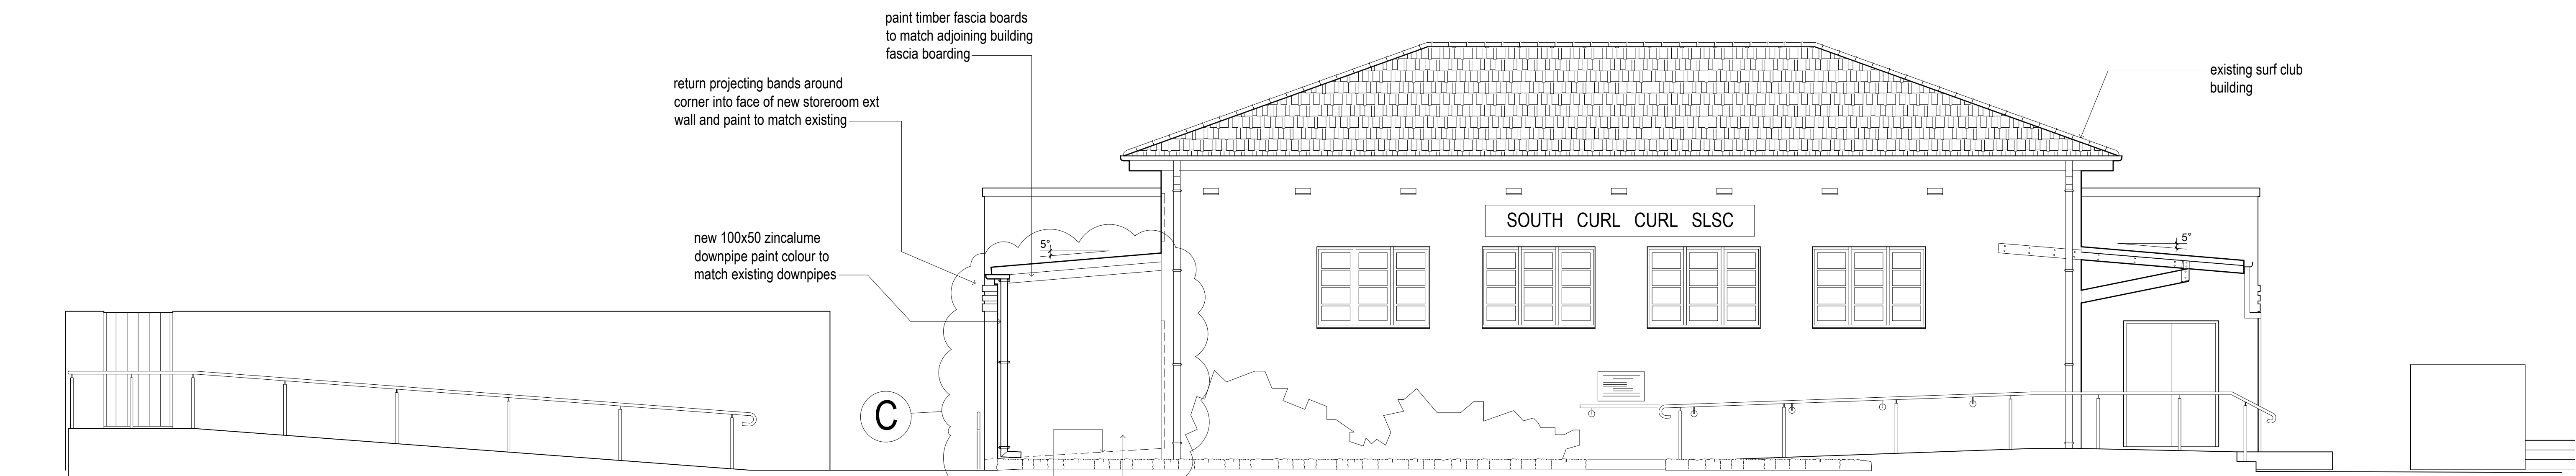


1 west elevation
1:50 @ A1

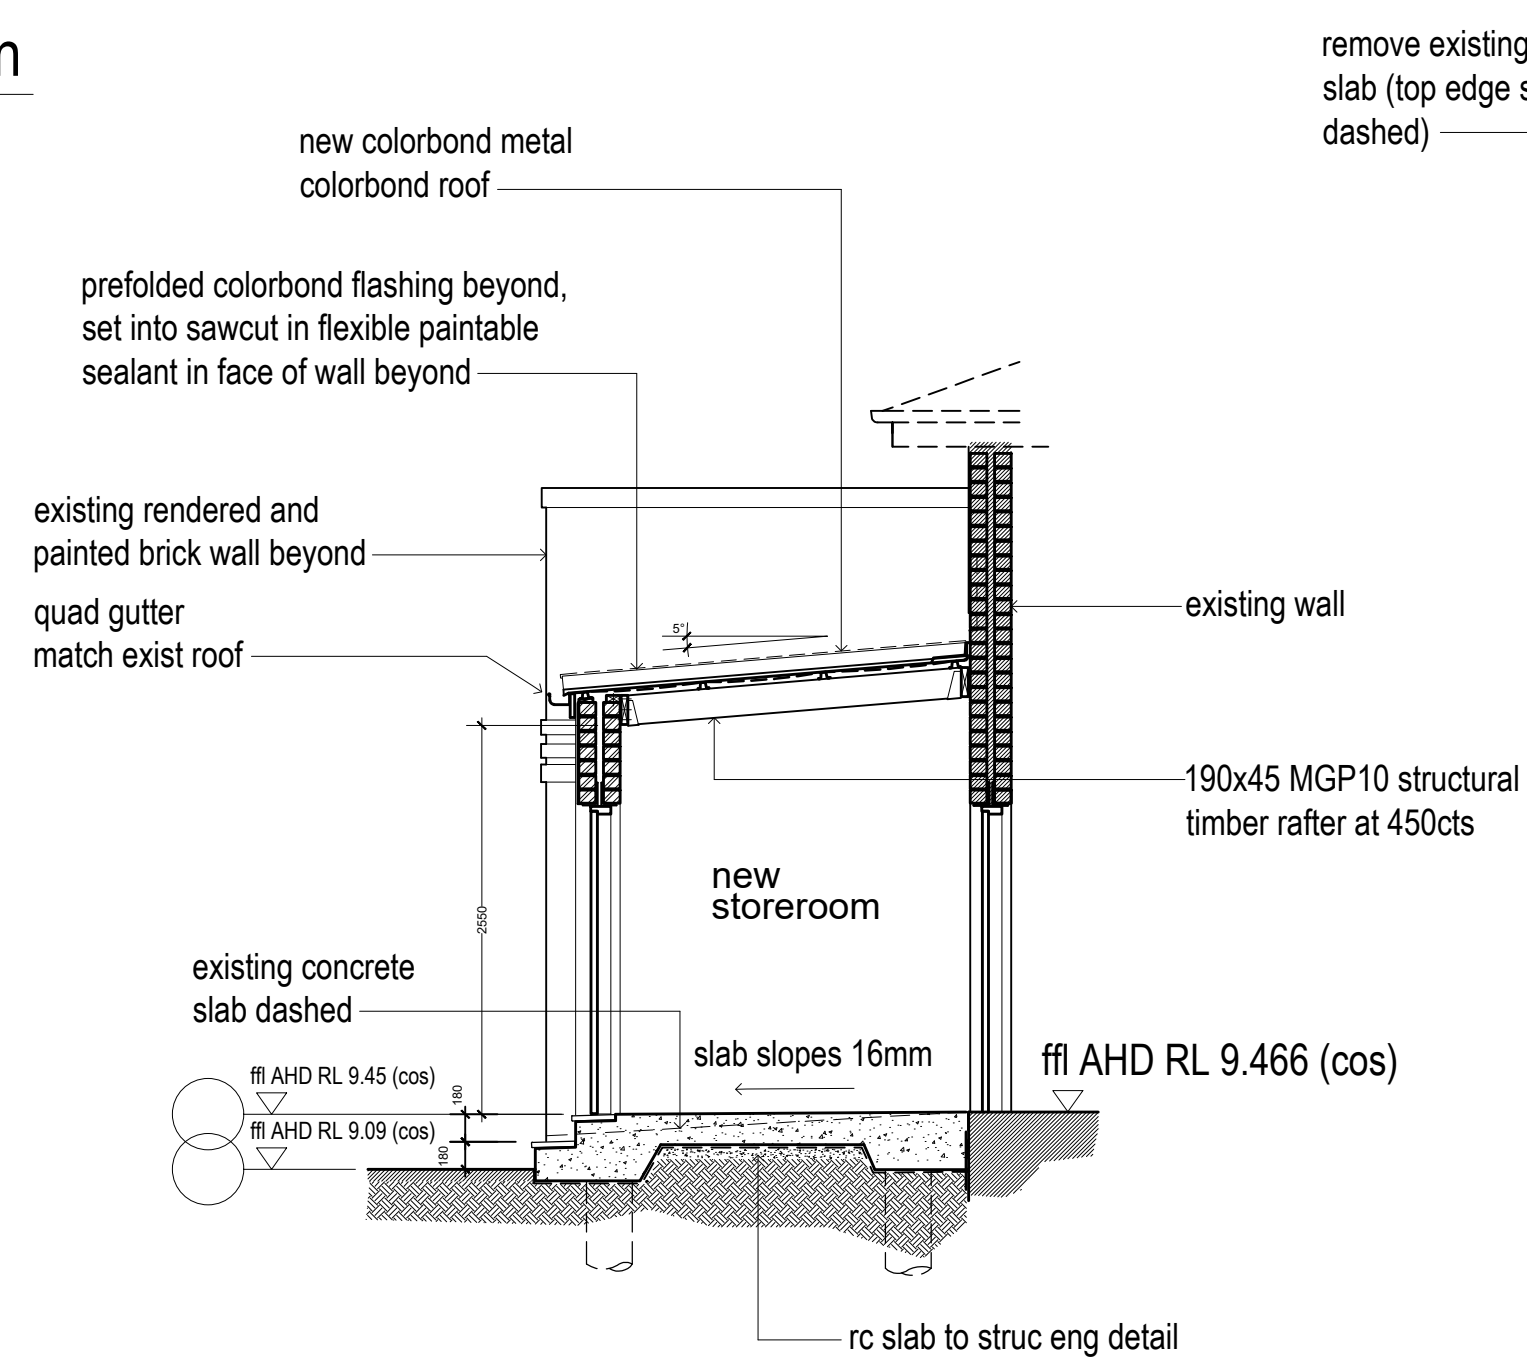


2 section
1:50 @ A1

tooth in every second brick course of both skins of brickwork into adjoining brickwork and ensure existing external brick skin is sawcut between new cavity brick work skins

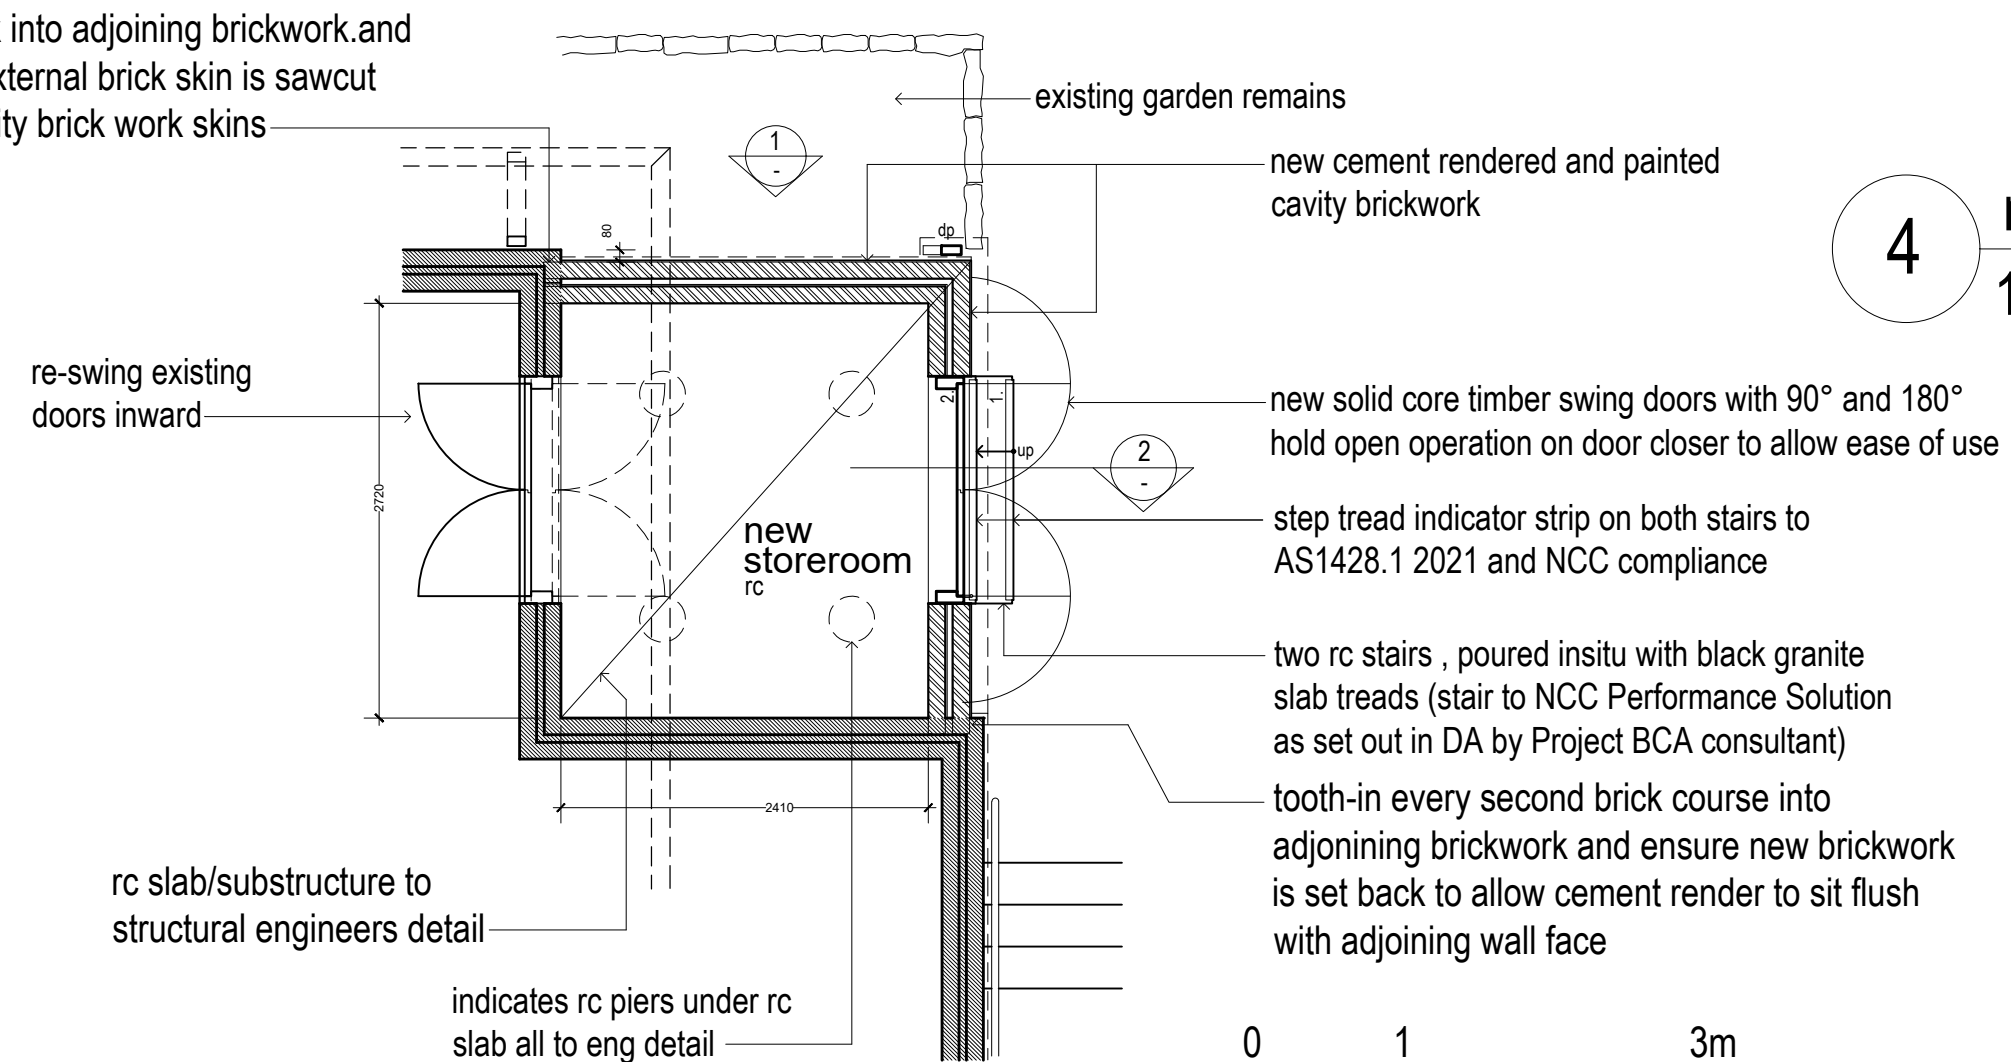


3 part plan
1:50 @ A1

4 north elevation
1:50 @ A1

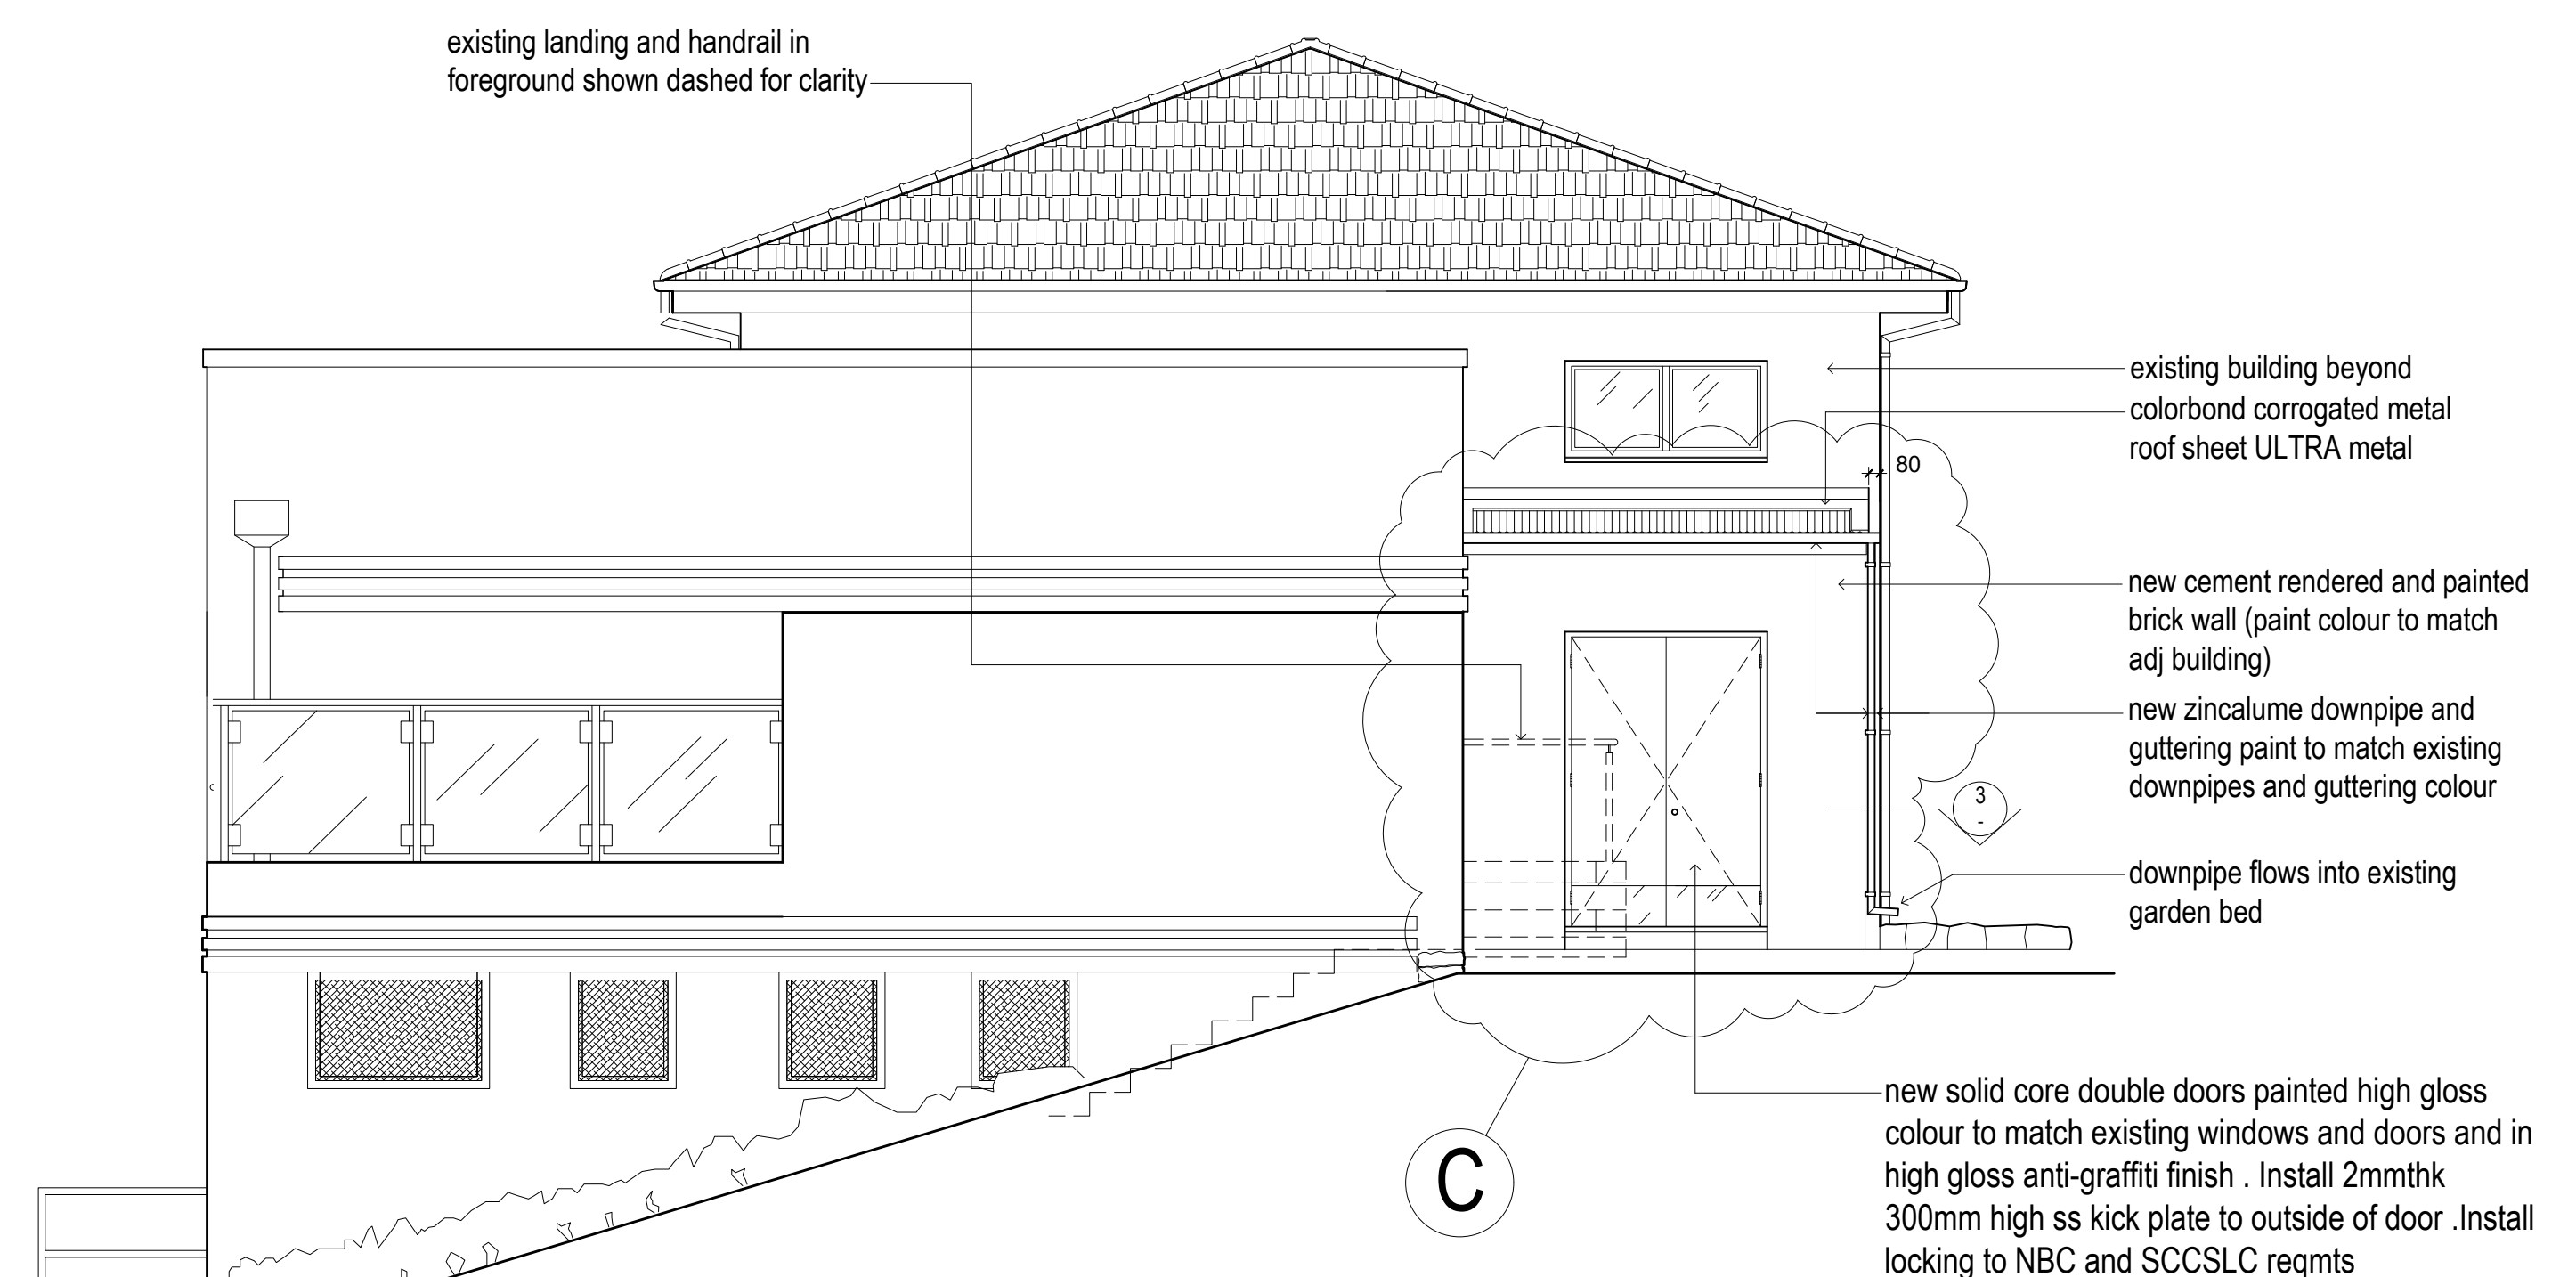


Rev	Description	Date
A	draft development application	Oct '22
B	draft development application amended as required	Nov '22
C	development application for new storeroom	Nov '22

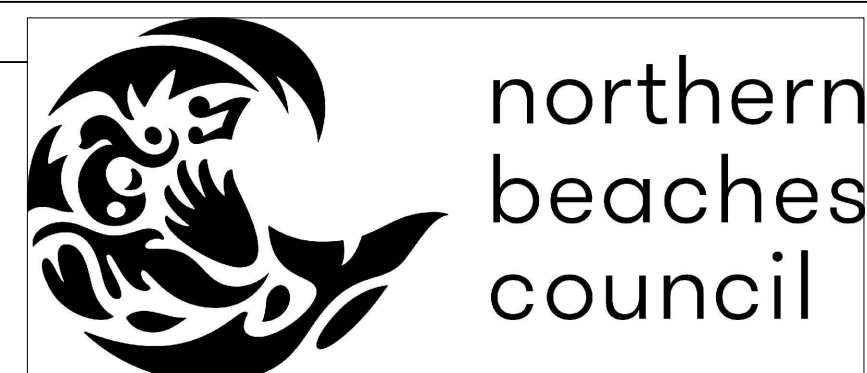


Prepared by:
Building Assets-Planning
Design and Delivery
Northern Beaches Council

Project:
South Curl Curl SLSC
storeroom
Drawing Title:
plan,section,elevations
photos existing building

Date:
Nov 2022
Checked:
BK
Drawn by:
MB
Dwg no:
DA02
Issue no:
C
Scale:
A.S.

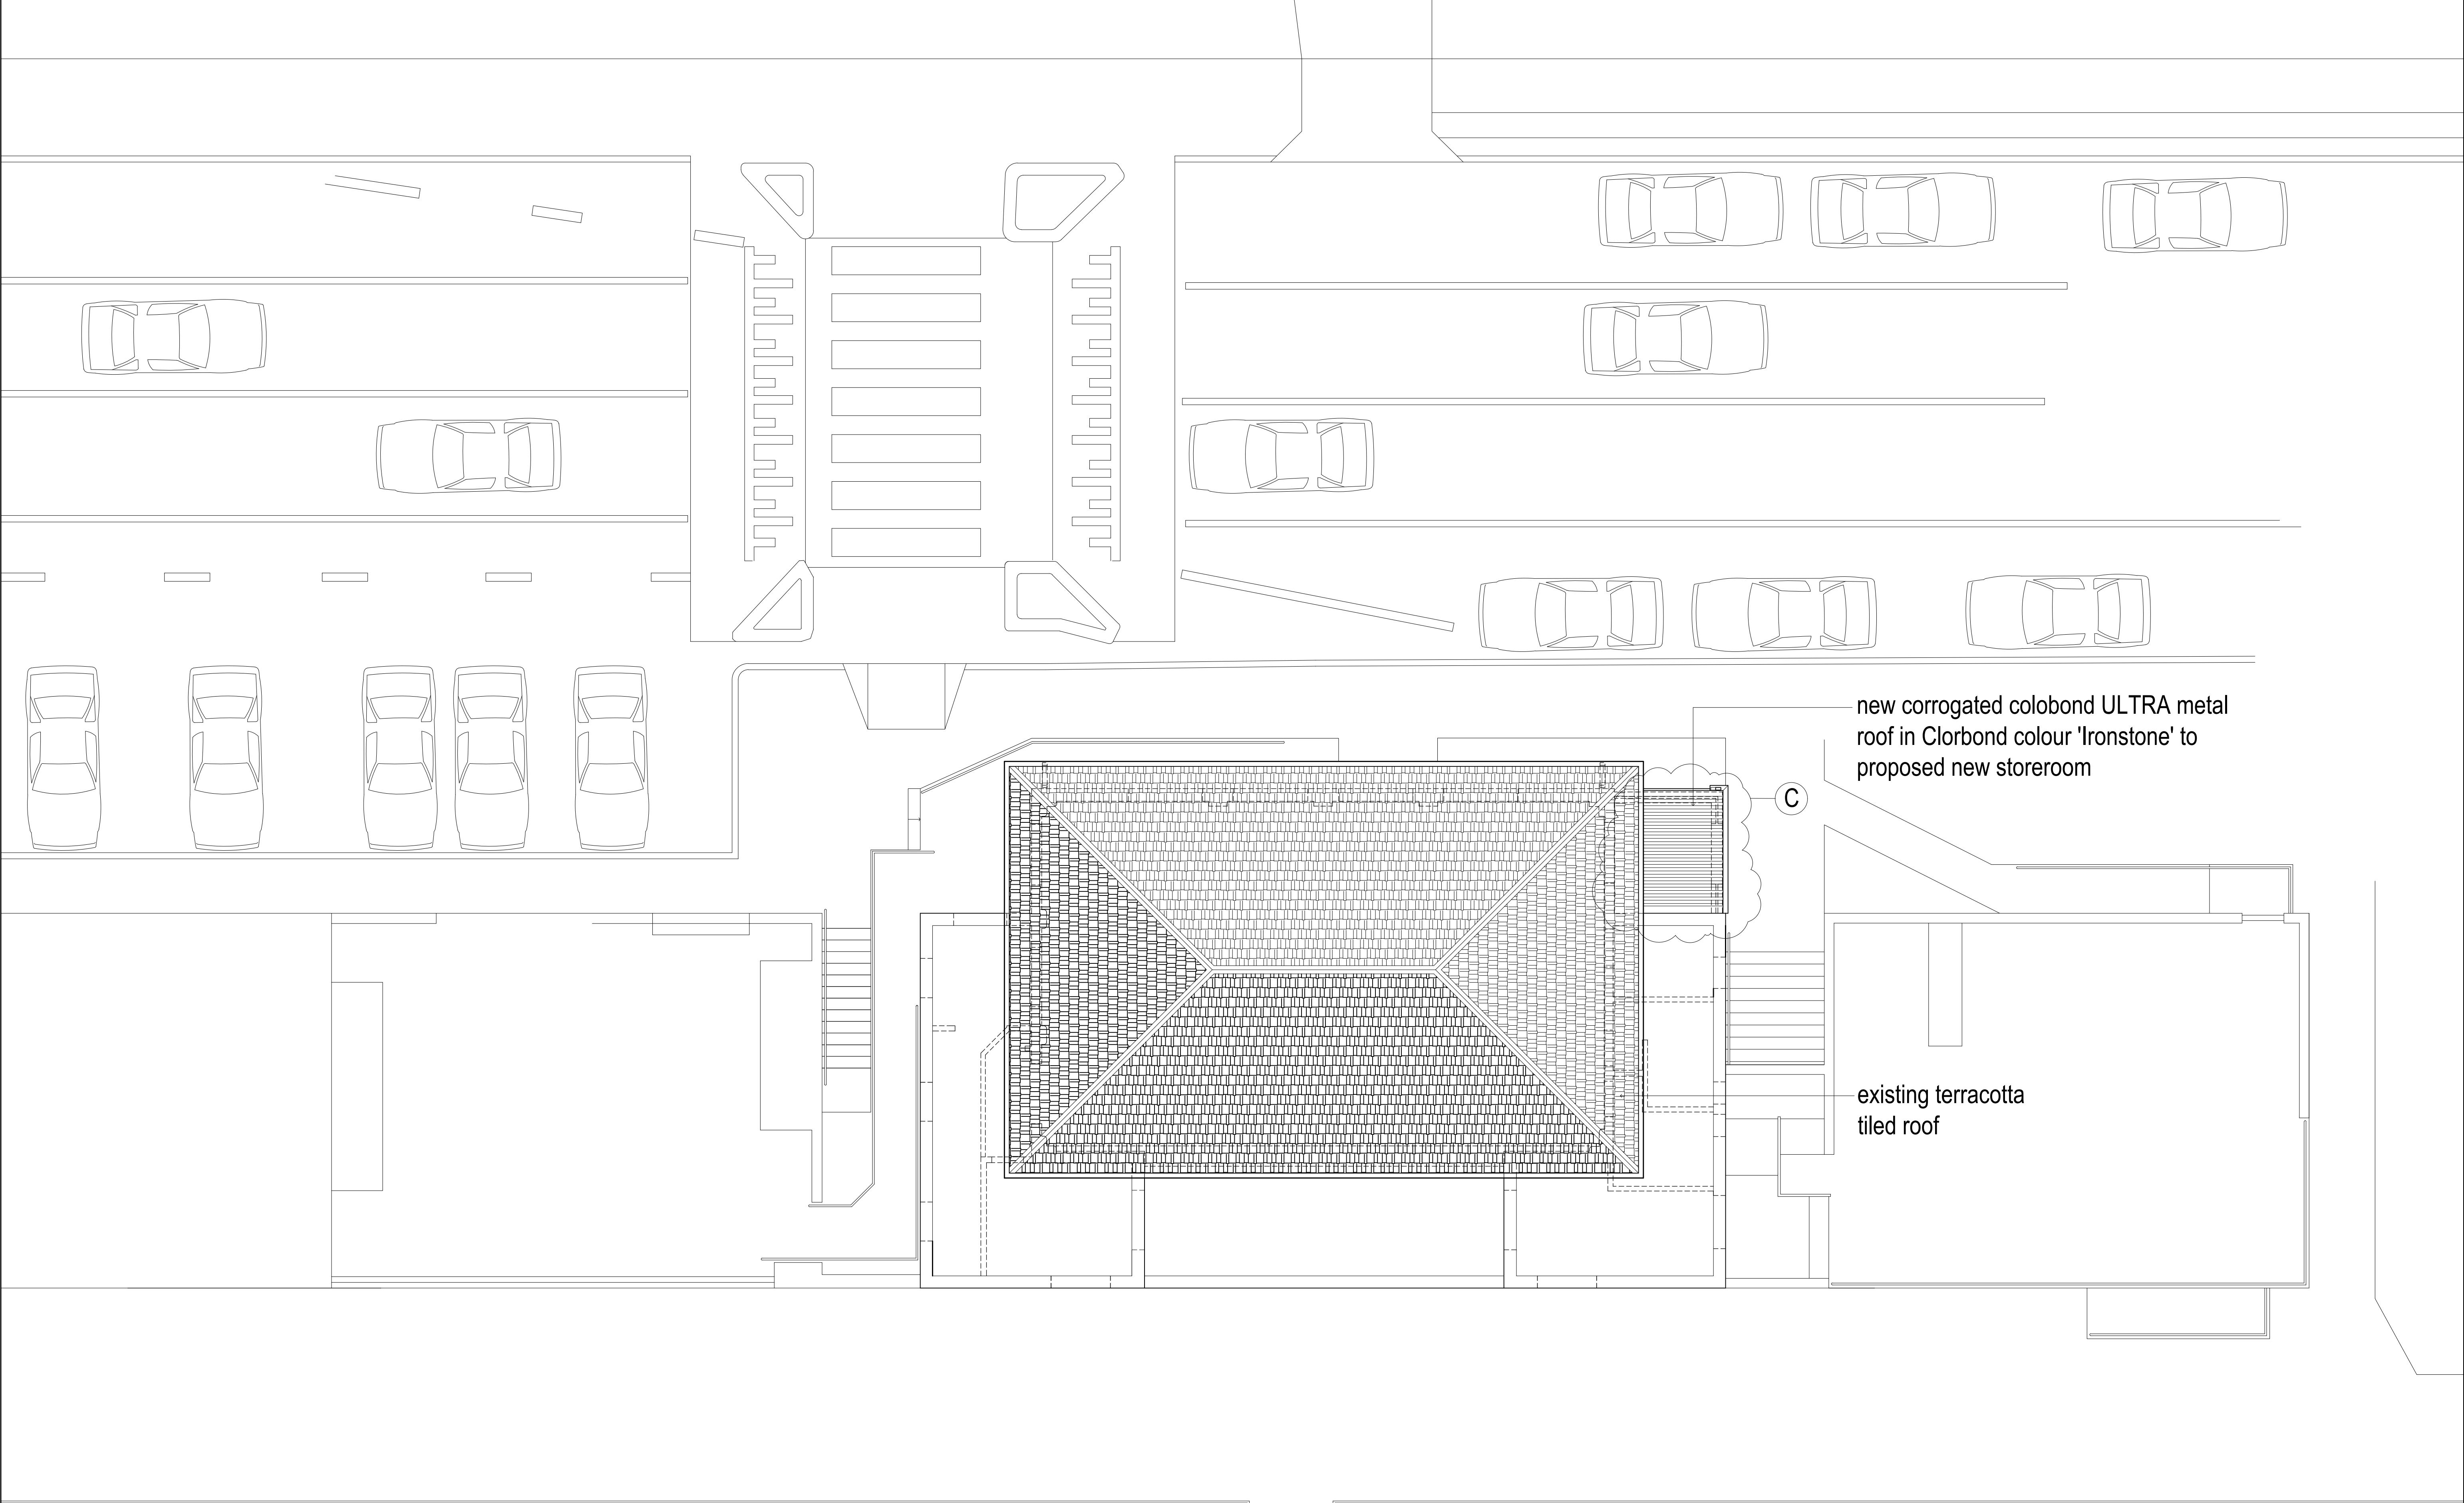


1 roof plan
1:75 @ A1

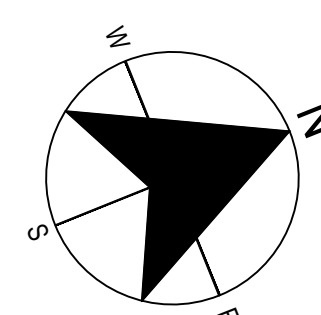

Rev	Description
A	draft development application
B	draft development application amended as required
C	development application

Date
Oct '22
Nov '22
Nov '22

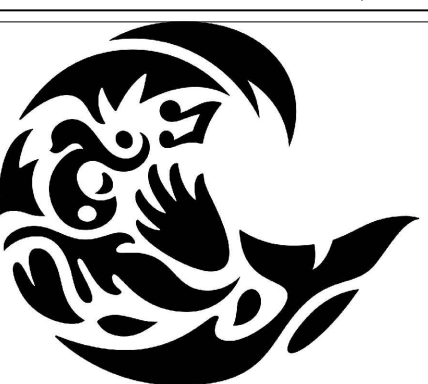

**northern
beaches
council**

Prepared by:
**Building Assets-Planning
Design and Delivery
Northern Beaches Council**

Project:
**South Curl Curl SLSC
storeroom**

Drawing Title:
roof plan

existing awning roof

Date:
Nov 2022

Checked:
BK

Drawn by:
MB


Dwg no:

DA03


Issue no:

C

Scale:
A.S.

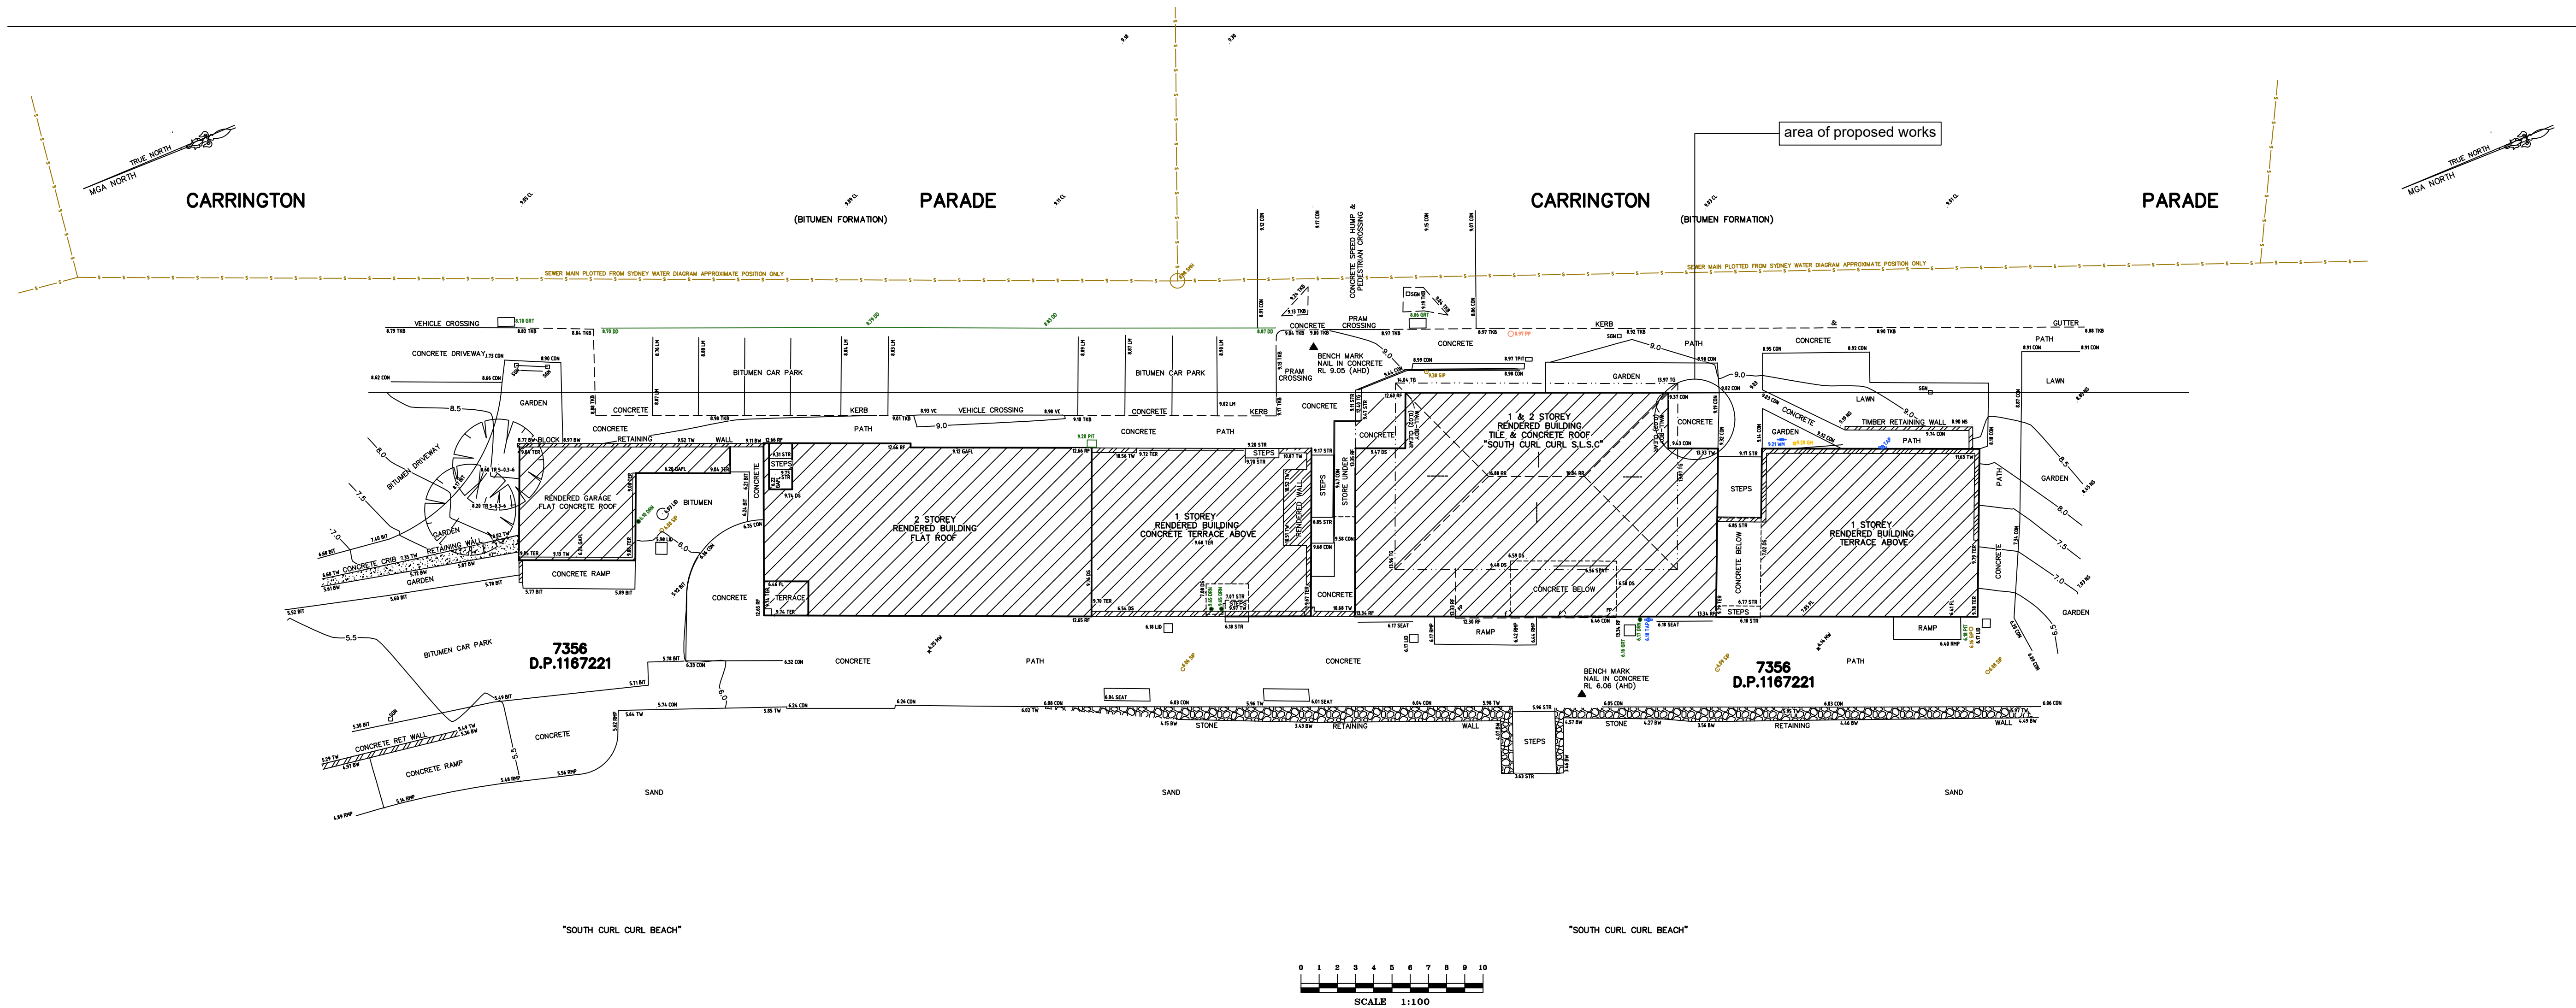

1 site plan
NTS

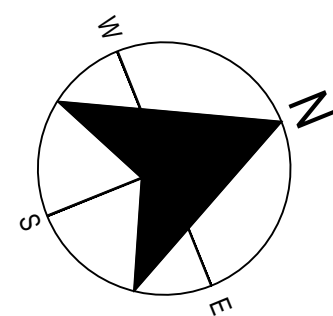

Rev	Description	Date	Prepared by:	Project:	Date:	Dwg no:
A	draft development application	Oct '22	Building Assets-Planning	South Curl Curl SLSC	Nov 2022	DA04
B	draft development application	Oct '22	Design and Delivery	new storeroom	Checked: BK	Issue no: C
C	development application site plan	Nov '22	Northern Beaches Council	Drawing Title: site plan	Drawn by: MB	Scale: A.S.