

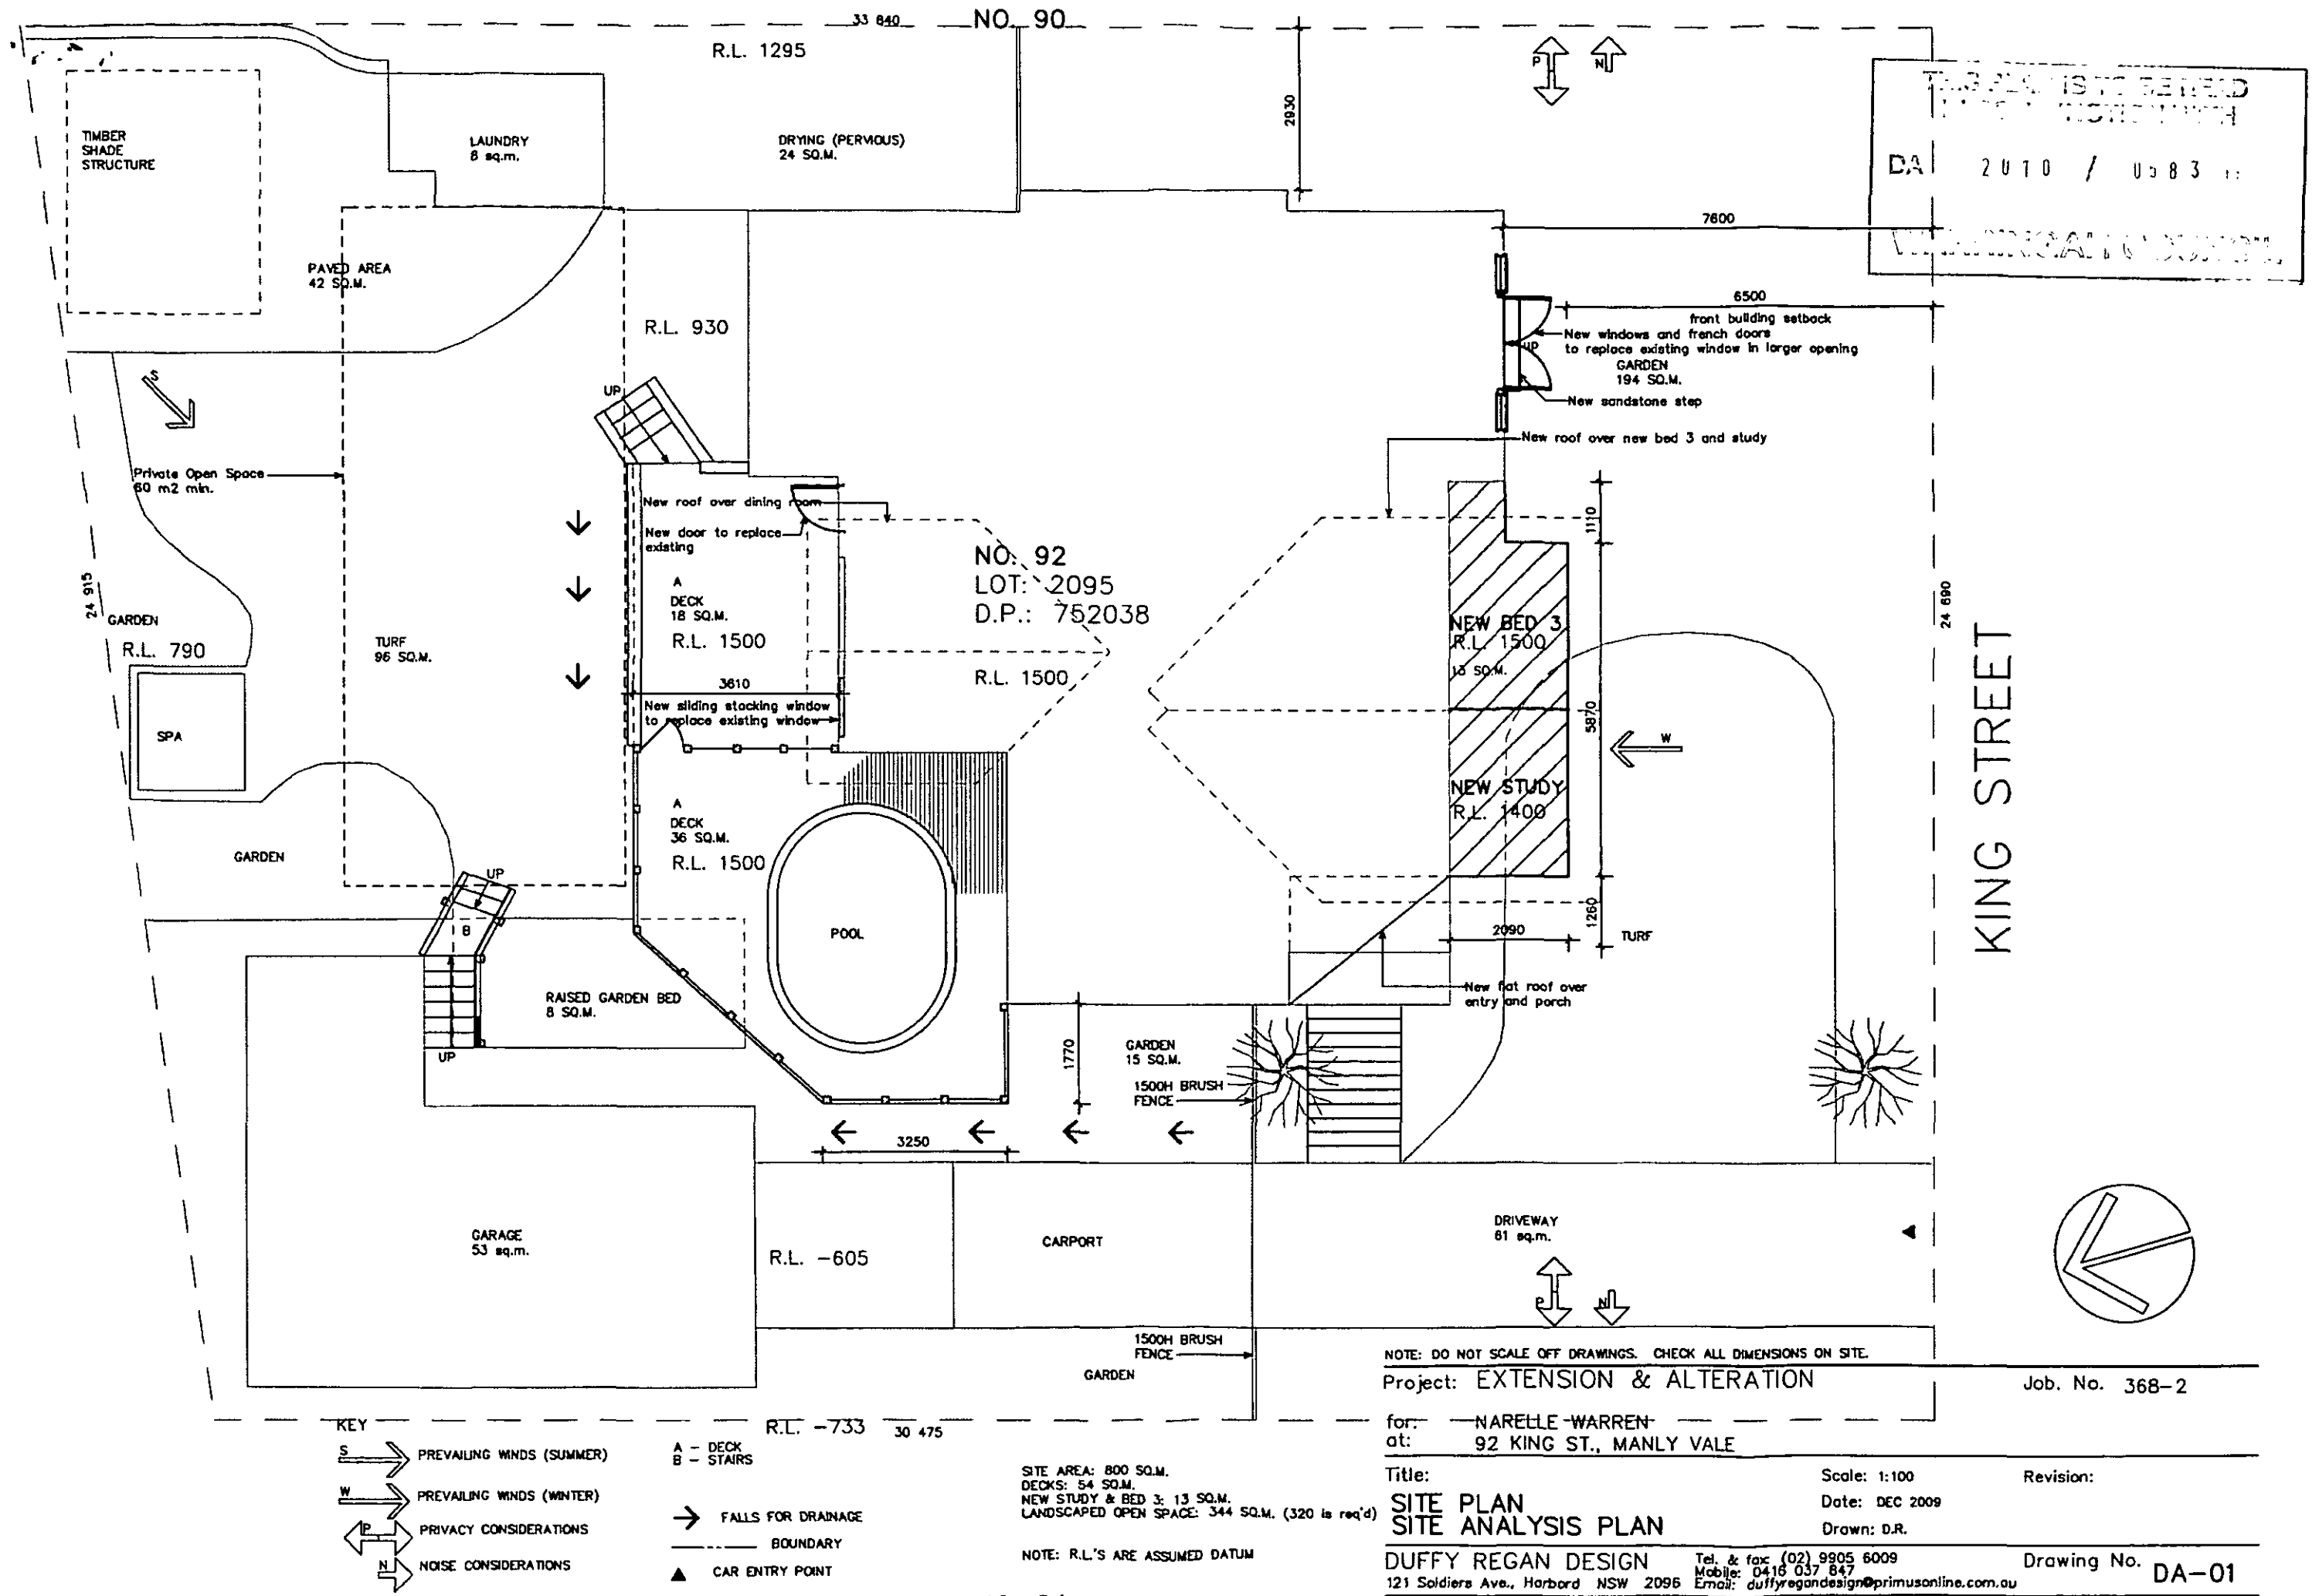


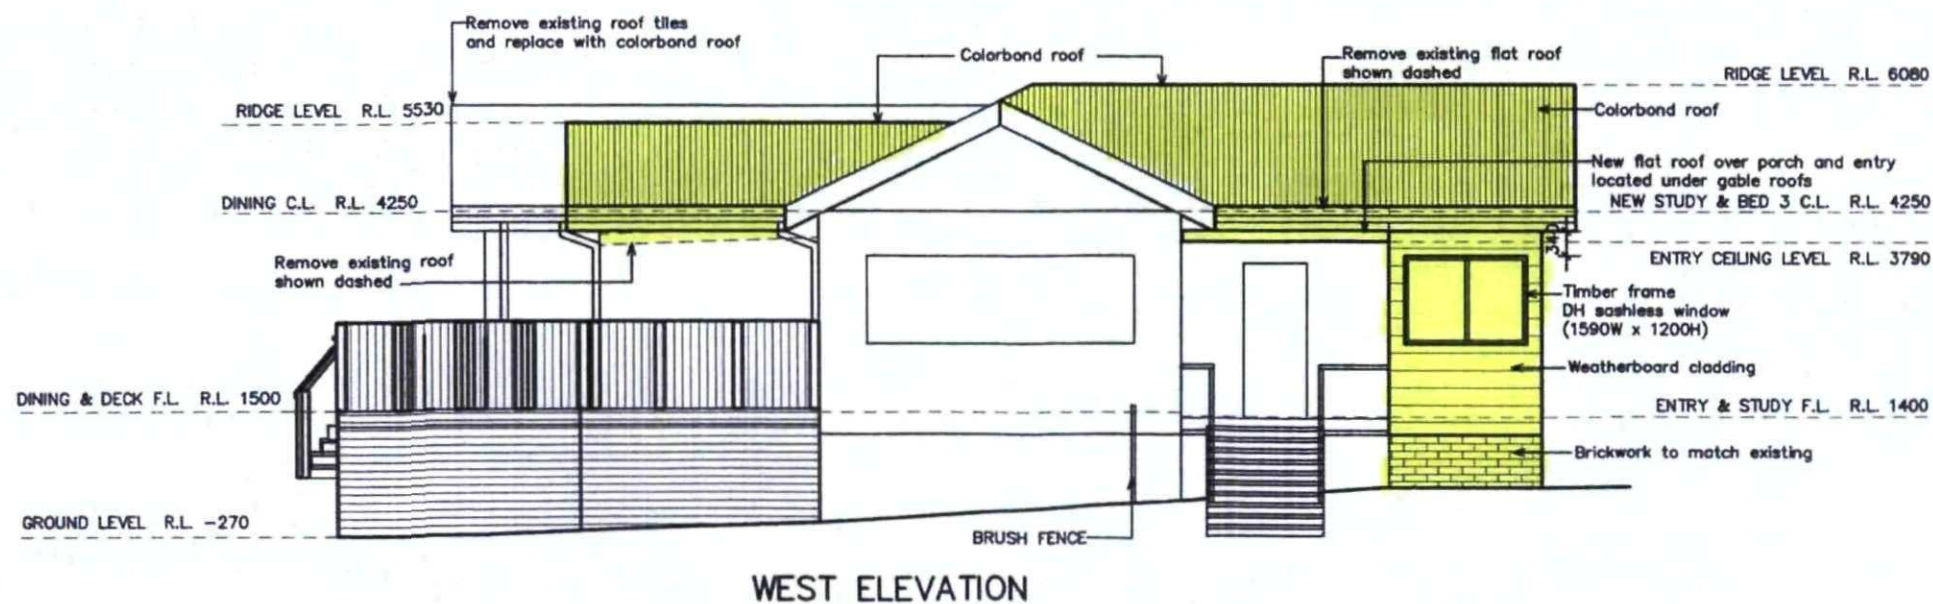

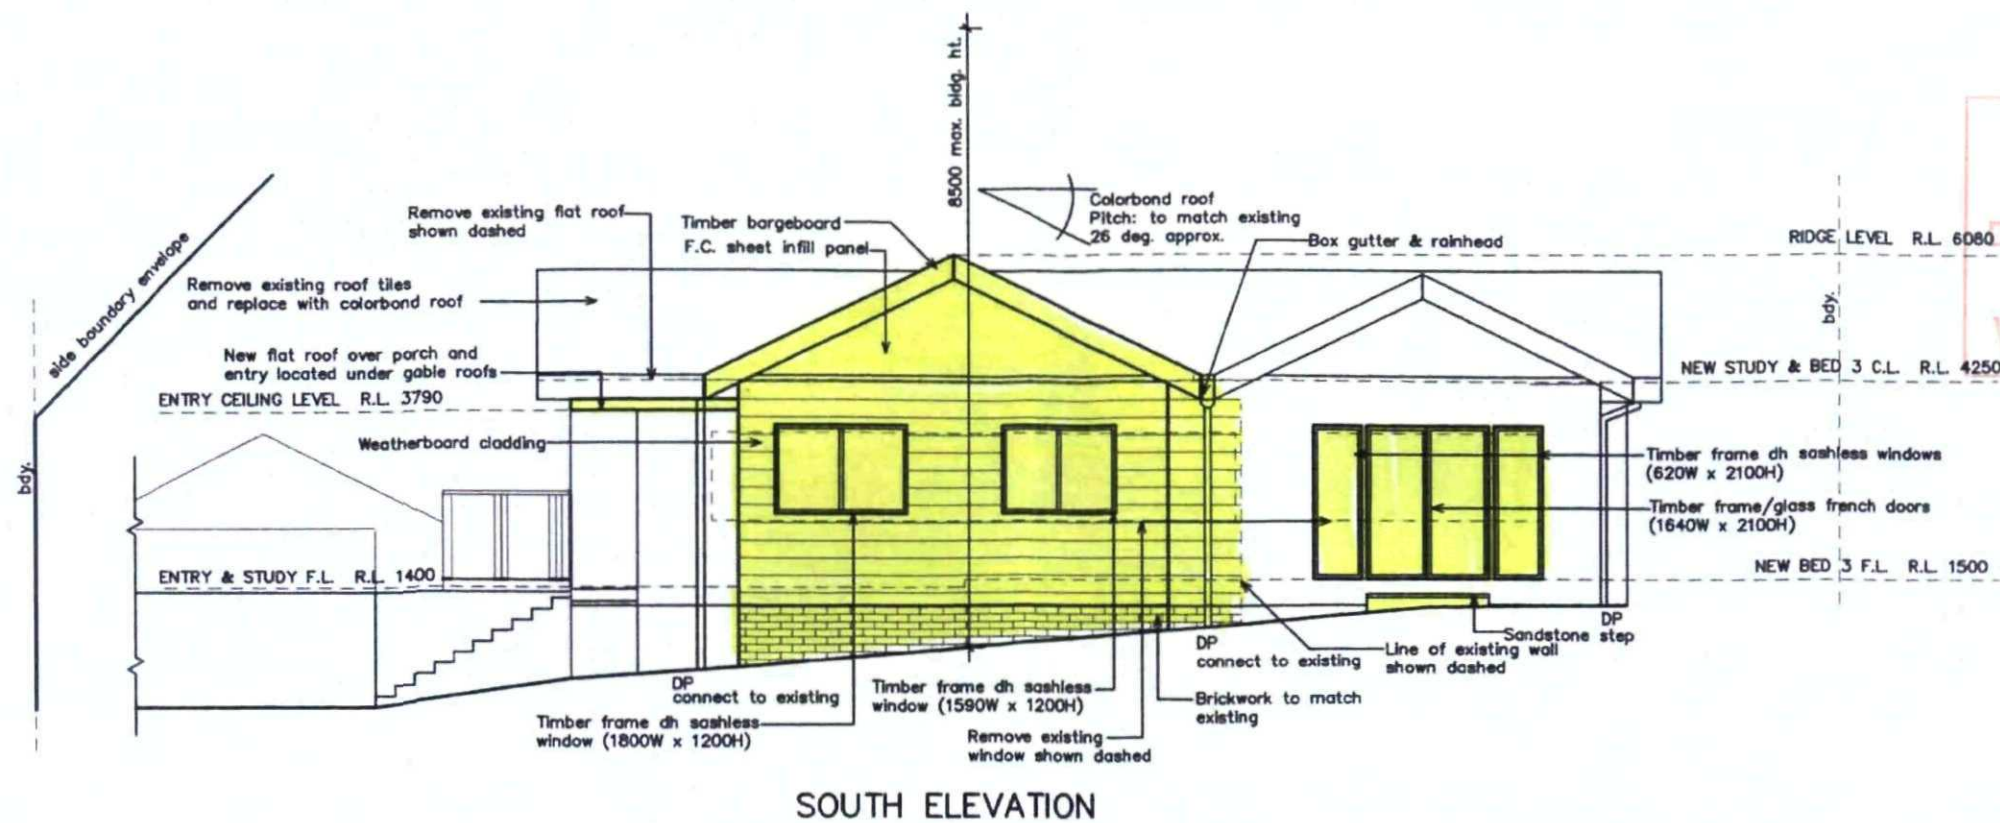

NOTE: DO NOT SCALE OFF DRAWINGS. CHECK ALL DIMENSIONS ON SITE.

Project: EXTENSION & ALTERATION

Job. No. 368-2

for: NARELLE WARREN
at: 92 KING ST., MANLY VALE

Title:

Scale: 1:100

Revision:

ELEVATIONS


Date: DEC 2009

Drawn: D.R.


DUFFY REGAN DESIGN
121 Soldiers Ave., Harbord NSW 2096

Tel. & fax (02) 9905 6009
Mobile: 0416 037 847
Email: duffyregandesign@primusonline.com.au

Drawing No. DA-04

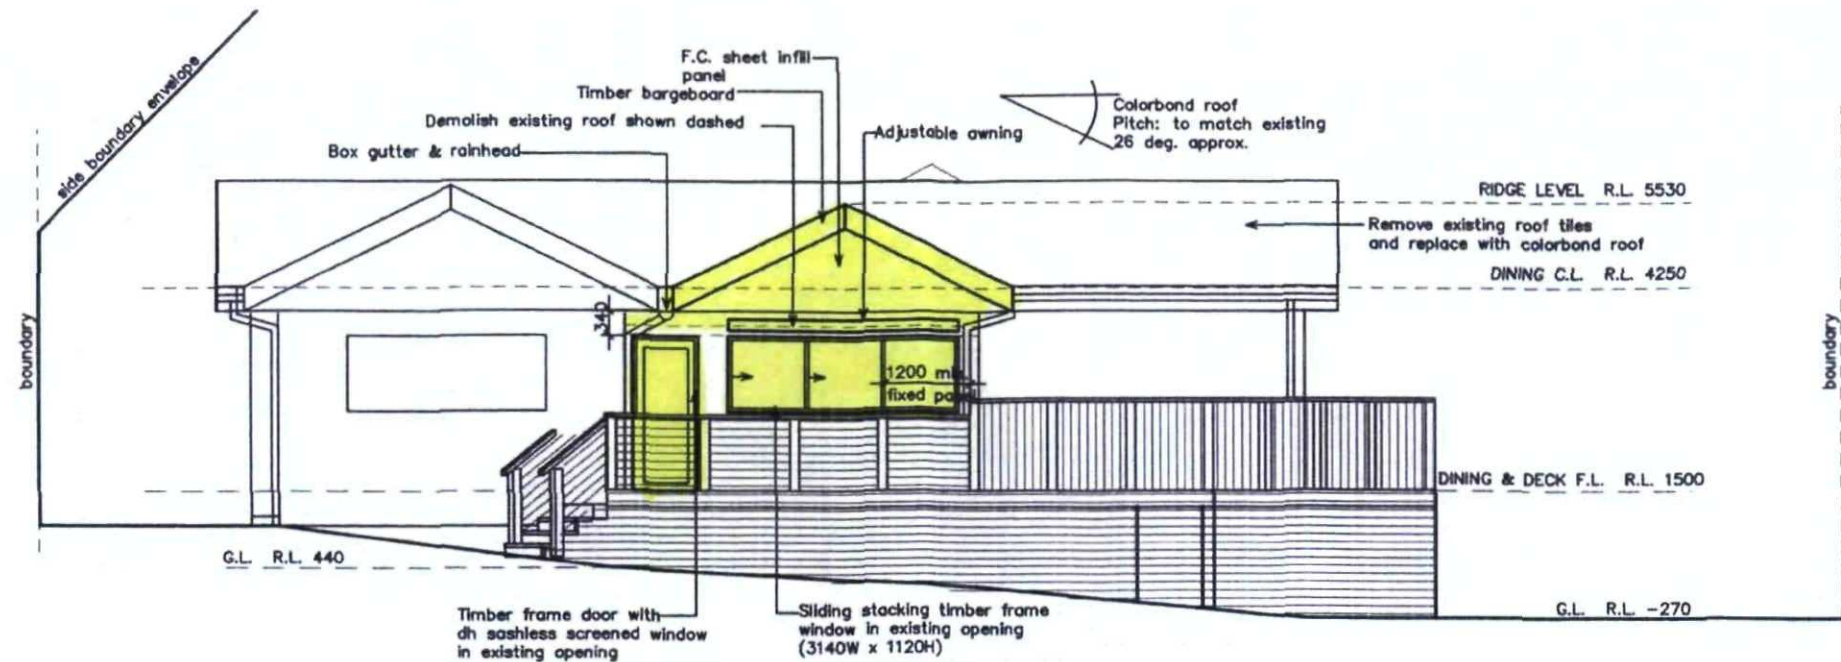

NORTH ELEVATION

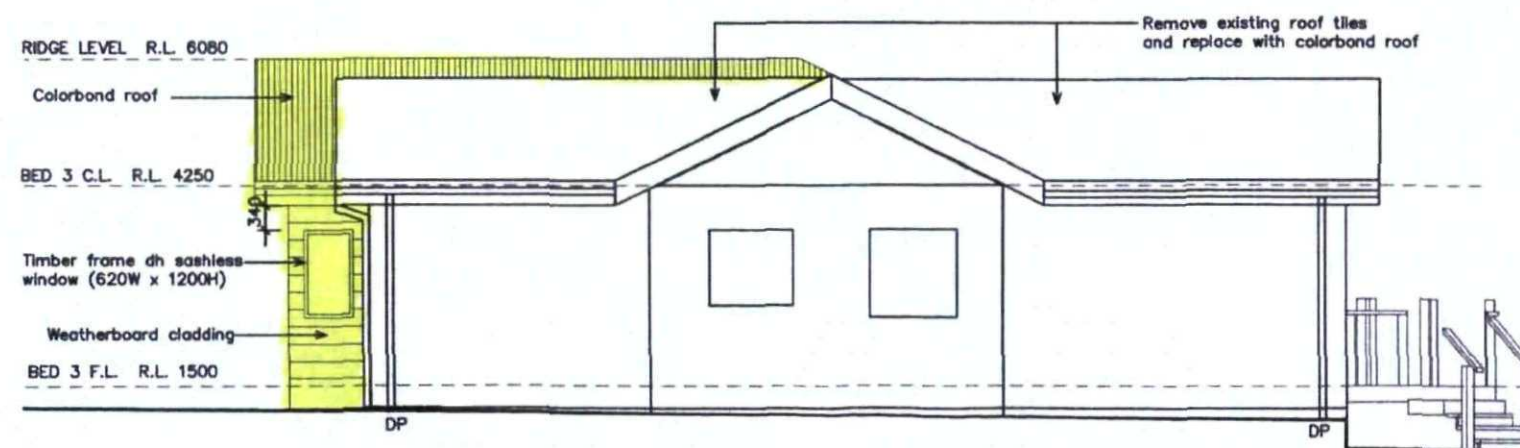

EAST ELEVATION

NOTE: DO NOT SCALE OFF DRAWINGS. CHECK ALL DIMENSIONS ON SITE.

Project: EXTENSION & ALTERATION

Job. No. 368-2

for: NARELLE WARREN
at: 92 KING ST., MANLY VALE

Title:
ELEVATIONS

Scale: 1:100

Revision:


Date: DEC 2009

Drawn: D.R.

DUFFY REGAN DESIGN
121 Soldiers Ave., Harbord NSW 2096
Tel. & fax: (02) 9905 6009
Mobile: 0416 037 847
Email: duffyregandesign@primusonline.com.au

Drawing No. DA-05

THIS PLAN IS TO BE READ
IN CONJUNCTION WITH
DA 2010 / 0383
WARRINGAH COUNCIL

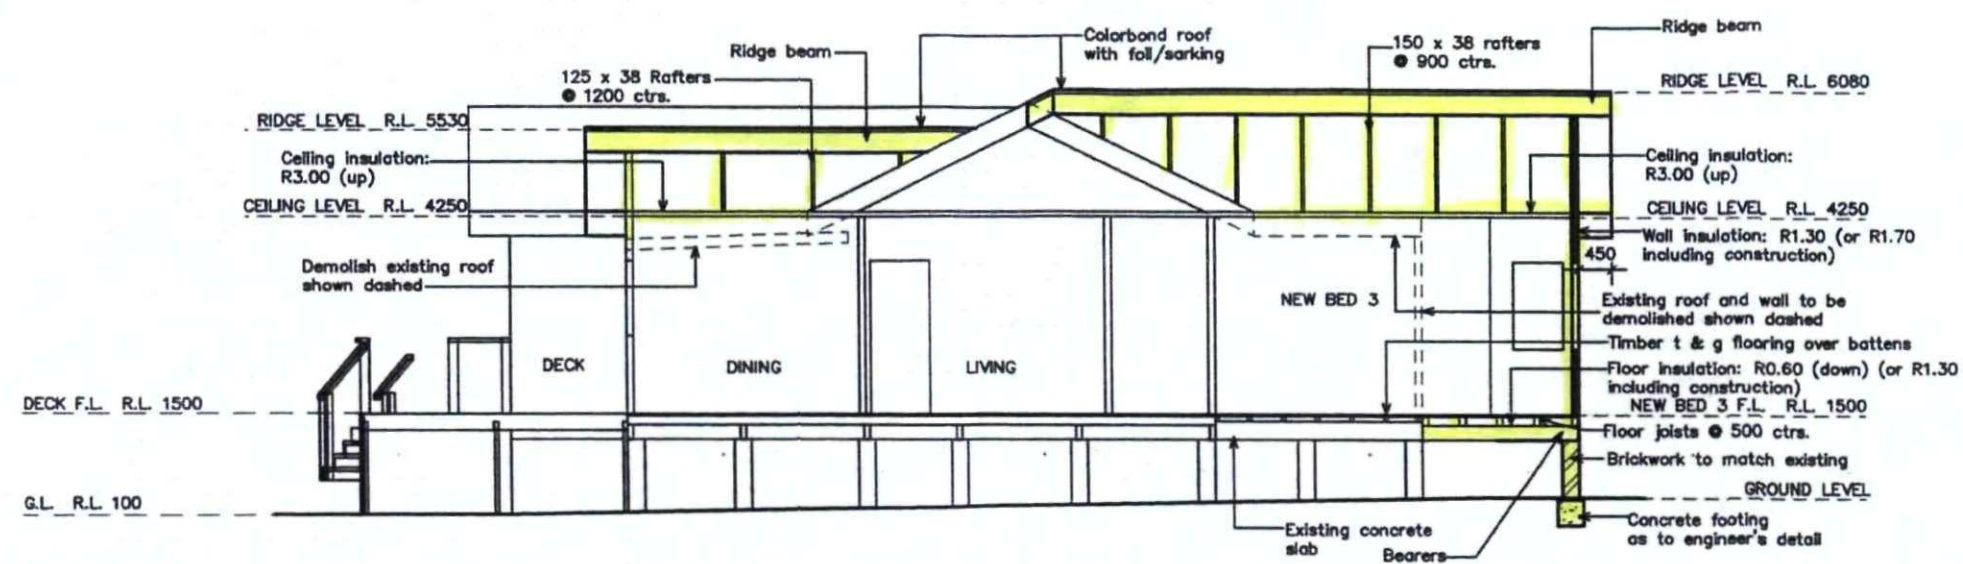

SECTION A - A

NOTE: DO NOT SCALE OFF DRAWINGS. CHECK ALL DIMENSIONS ON SITE.

Project: EXTENSION & ALTERATION

Job. No. 368-2

for: NARELLE WARREN
at: 92 KING ST., MANLY VALE

Title:

Scale: 1:100

Revision:

Date: DEC 2009

Drawn: D.R.

SECTION A - A

DUFFY REGAN DESIGN
121 Soldiers Ave., Harbord NSW 2096
Tel. & fax: (02) 9905 6009
Mobile: 0416 037 847
Email: duffyregandesign@primusonline.com.au

Drawing No. DA-06