
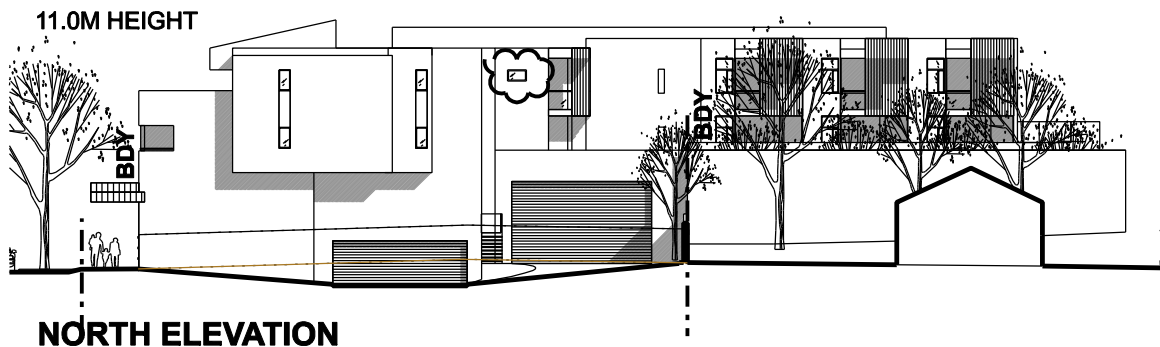
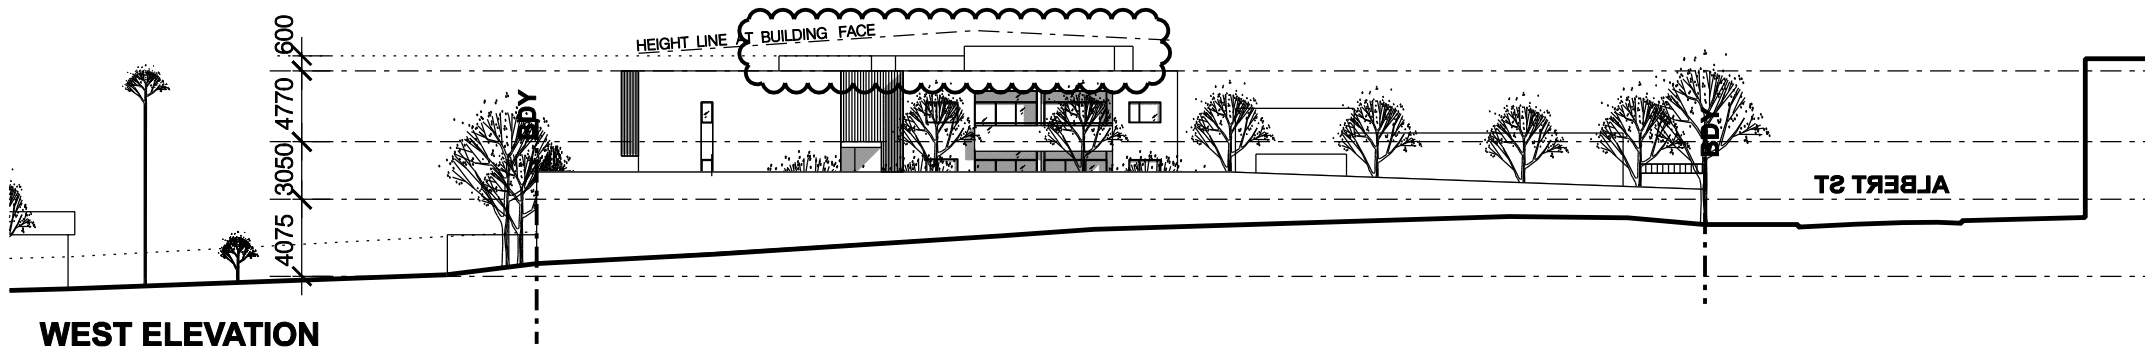


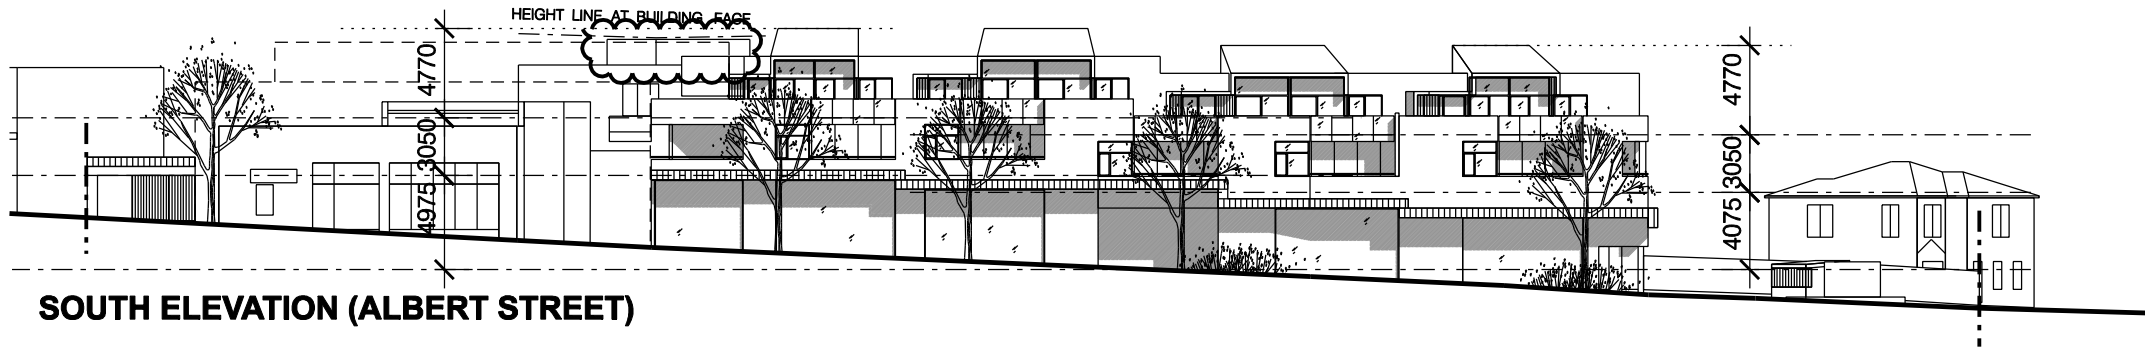

CLIENT AND PROJECT:

**APARTMENT DEVELOPMENT**

PROJECT ADDRESS:

**22-26 ALBERT STREET  
HARBORD NSW 2096**

TITLE

**NOTIFICATION 2**

DWG NO.

**NP.02**


**raw:**

RUSSELL ARCHITECTURE WORKSHOP  
2A/37 MYRTLE STREET CHIPPENDALE NSW 2008  
T 9318 0588 F 9318 0511 ABN 39951033787  
W [www.draw.net.au](http://www.draw.net.au) E [workshop@draw.net.au](mailto:workshop@draw.net.au)


NOMINATED ARCHITECTS: Adam Russell (ARB: 8784)



**JACK TAYLOR ARCHITECTS Pty Ltd**  
ACN 076 674 489  
NSW Architects Board Registration # 7042  
Board of Architects Queensland Registration # 3571  
10/281 Pacific Highway  
North Sydney NSW 2060  
AUSTRALIA  
T +61 2 9956 8655  
F +61 2 9956 7829  
E [jack@jta.com.au](mailto:jack@jta.com.au)  
drawing and content within are copyright to  
JACK TAYLOR ARCHITECTS Pty Ltd

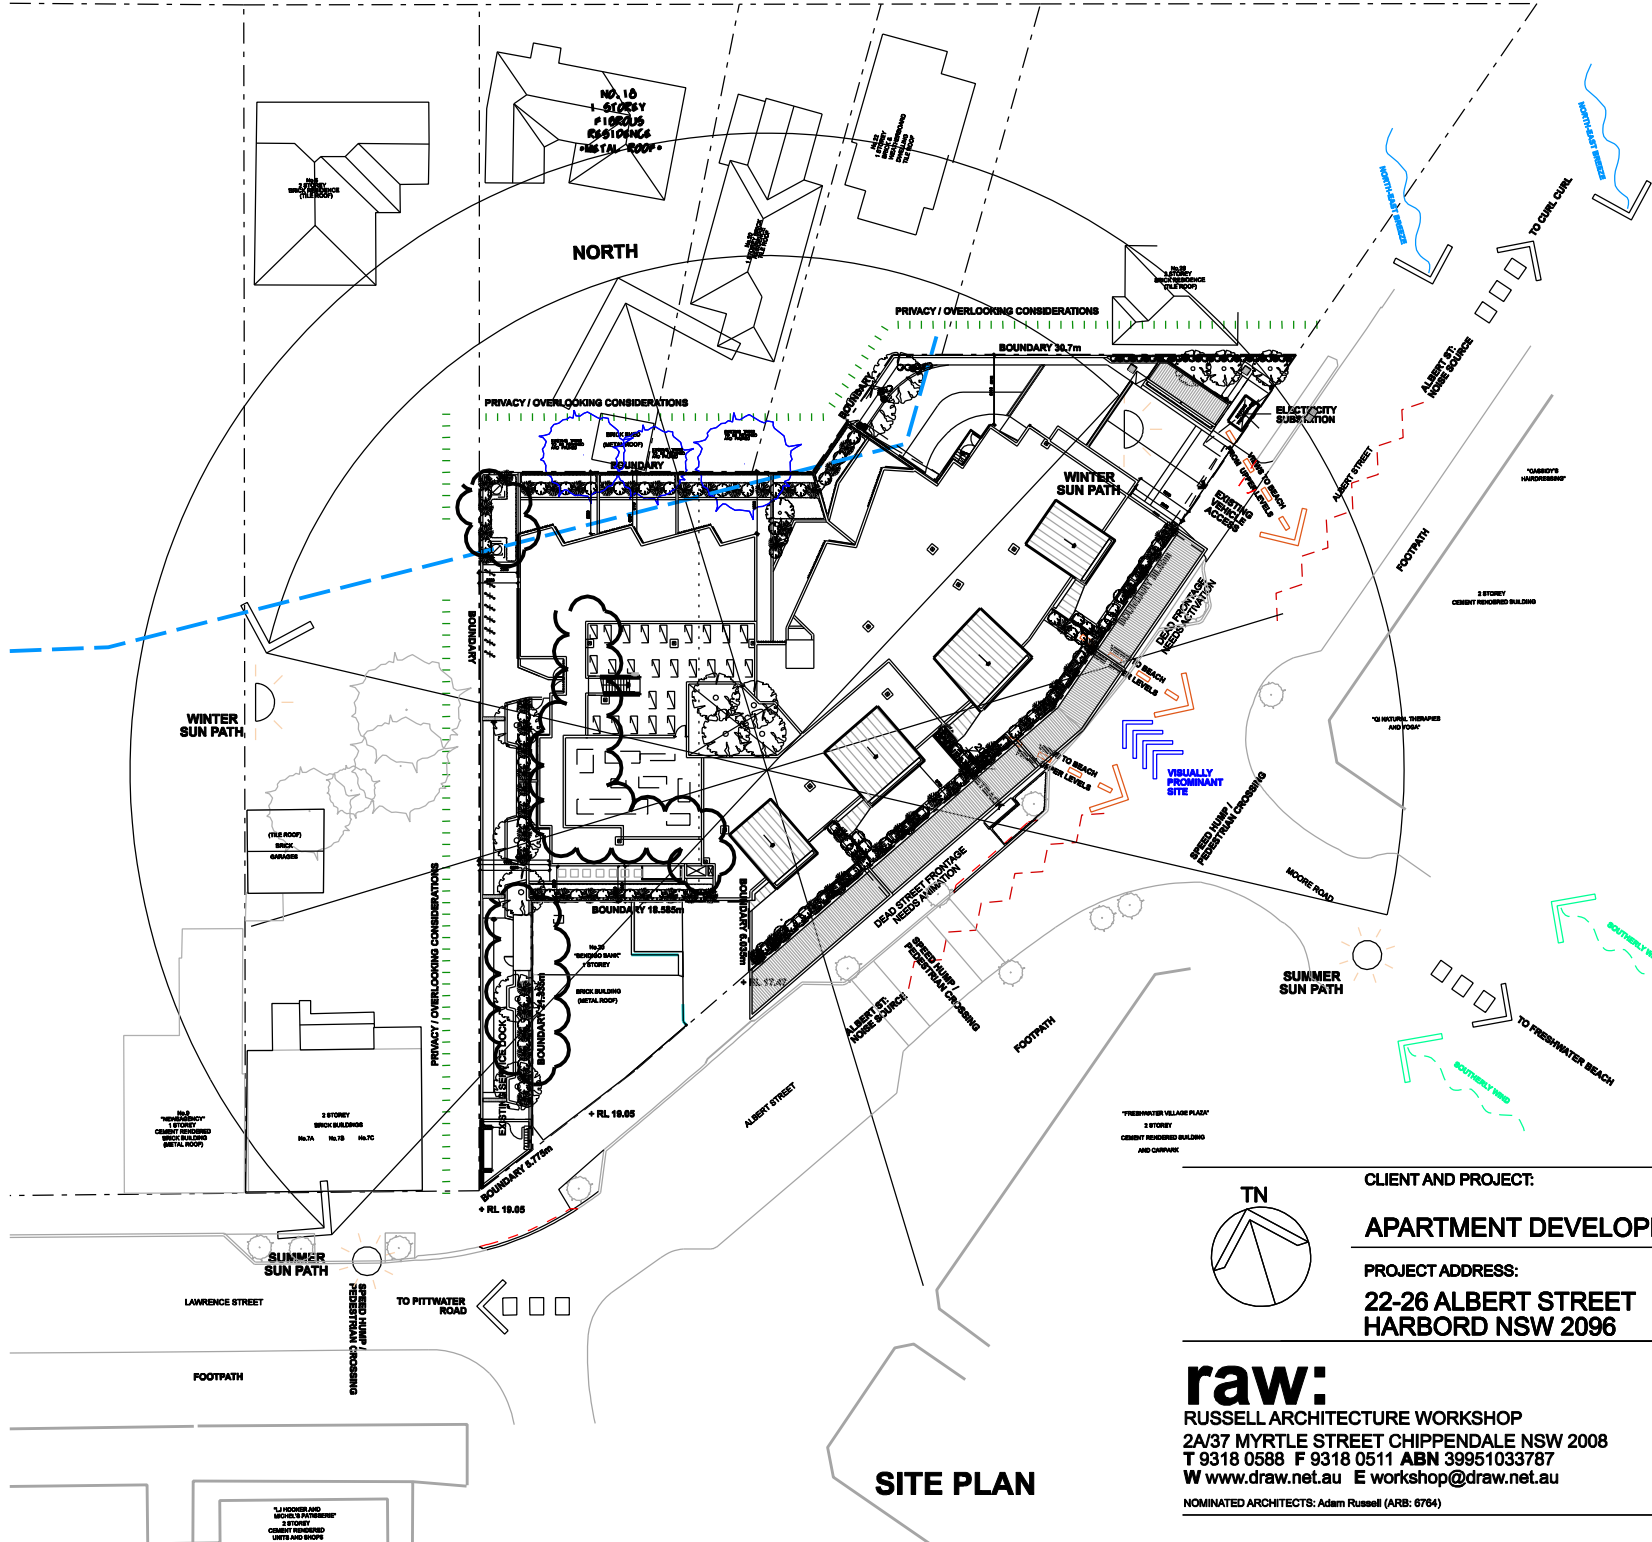

SITE PLAN

 

CLIENT AND PROJECT:

APARTMENT DEVELOPMENT

PROJECT ADDRESS:  
22-26 ALBERT STREET  
HARBORD NSW 2096

TITLE


NOTIFICATION 1

DWG NO.

NP.01

**raw:**  
RUSSELL ARCHITECTURE WORKSHOP  
2A/37 MYRTLE STREET CHIPPENDALE NSW 2008  
T 9318 0588 F 9318 0511 ABN 39951033787  
W [www.draw.net.au](http://www.draw.net.au) E [workshop@draw.net.au](mailto:workshop@draw.net.au)

NOMINATED ARCHITECTS: Adam Russell (ARB: 6764)

 

JACK TAYLOR ARCHITECTS Pty Ltd  
ACN 076 674 489  
NSW Architects Board Registration # 7042  
Board of Architects Queensland Registration # 3571  
10/281 Pacific Highway  
North Sydney NSW 2060  
AUSTRALIA  
T +61 2 9866 8665  
F +61 2 9866 7829  
E [jack@jta.com.au](mailto:jack@jta.com.au)  
drawing and content within are copyright to  
JACK TAYLOR ARCHITECTS Pty Ltd