



THIS PLAN IS TO BE READ IN
CONJUNCTION WITH
THE CONDITIONS OF DEVELOPMENT
CONSENT

MOD2020/0400

Site Boundary 70.415 28° 25' 35"

Site Boundary 74.060 208° 25' 35"

Lot A
Section B
DP998329
No.35
Rendered Residence

STORAGE
4.9 X 5.8m

4.0X1.2m
PDR

STORAGE
5.0 X 3.6m

BEDROOM /
OFFICE
5.8 X 4.4m

TV ROOM
5.8 X 6.4m

01

proposed internal access
from garage above

1.450

5.772

Lot 34
Section B
DP6195
No.39
Rendered Residence

FROSTED
WINDOW
UNTEL 28.02
SILL 26.75

RIDGE 29.39

TOG 28.16

TOG 28.51

TOG 28.50

TOG 28.19

ROOF OVER
TIMBER DECK
25.90

TOG 28.51


TOG 28.50

TOG 28.19

ROOF OVER
TIMBER DECK
25.90

Drawings shall not be used for construction purposes until
issued by Ian Bennett Design Studio for construction.
This design + drawing is copyright of Ian Bennett Design Studio +
may not be used or reproduced without prior written consent
Where a discrepancy arises, seek confirmation from Ian Bennett
Design Studio prior to proceeding.

Scale: 1:100 @ A3

 

S4.55 : BASEMENT

Drawn : IB Project Number : 1802 Date : AUG 2020
Checked : IB Drawing No. : A.03 Issue : E

Date	Is	Description
05/08/20	E	S4.55(2) submission
04/02/20	D	Redesign Bed 03 / Bath / Bed 04
15/09/19	B	DA SUBMISSION
01/04/19	A	DA SUBMISSION
05/02/19	01	Preliminary DA



IAN BENNETT

DESIGN STUDIO

SUITE 3 / 334 BARRENJOEY ROAD
PO BOX 1007
NEWPORT BEACH NSW 2106

+61 410 633 943
IANBENNETT.CO
STUDIO@IANBENNETT.CO

Mr E + Mrs S Ryan


MONA VALE HOUSE

Lot 35 | Section B | DP6195
No.37 Grandview Parade
MONA VALE | NSW | 2103



THIS PLAN IS TO BE READ IN
CONJUNCTION WITH
THE CONDITIONS OF DEVELOPMENT
CONSENT

MOD2020/0400

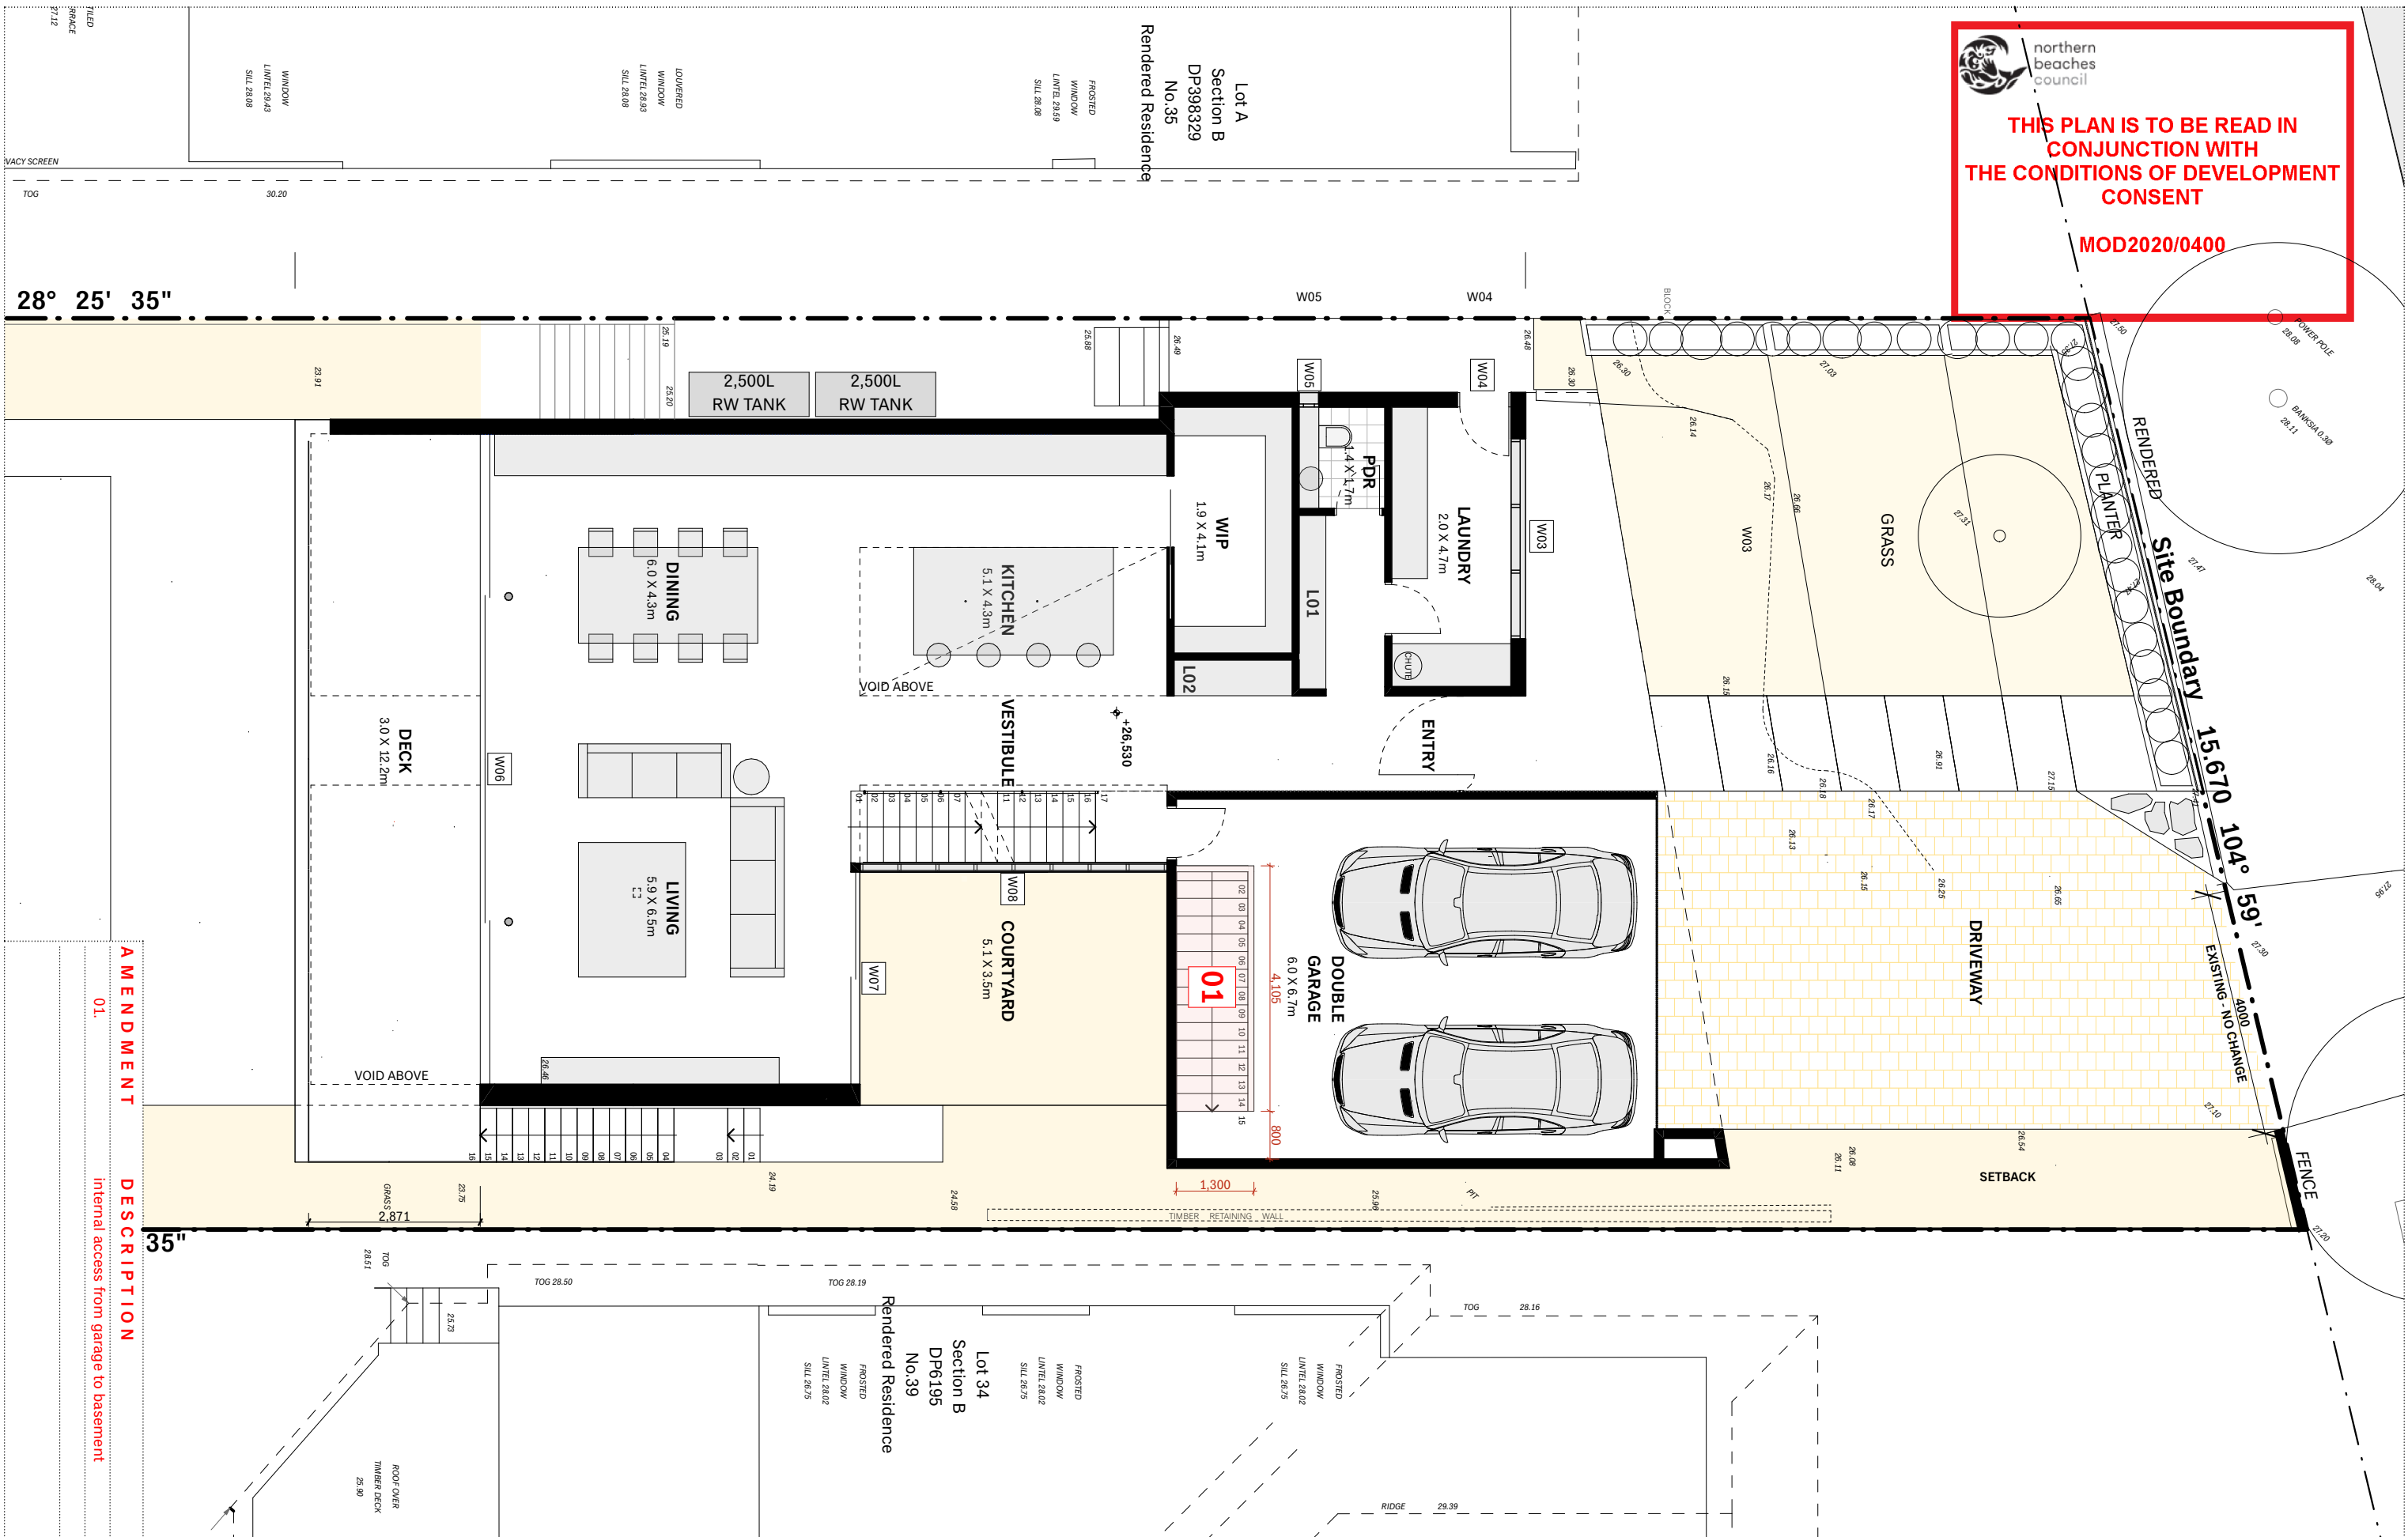

IAN BENNETT

SUITE 3 / 334 BARRENJOEY ROAD
PO BOX 1007
NEWPORT BEACH NSW 2106

DESIGN STUDIO


+61 410 633 943
IANBENNETT.CO
STUDIO@IANBENNETT.CO

Mr E + Mrs S Ryan
MONA VALE HOUSE

Lot 35 | Section B | DP6195
No.37 Grandview Parade
MONA VALE | NSW | 2103

Drawings shall not be used for construction purposes until issued by Ian Bennett Design Studio for construction.
This design + drawing is copyright of Ian Bennett Design Studio + may not be used or reproduced without prior written consent
Where a discrepancy arises, seek confirmation from Ian Bennett Design Studio prior to proceeding.


Scale: 1:100 @ A3
0 .5 1 2 3 4 5m

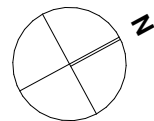

Date	Is	Description
05/08/20	E	S4.55(2) submission
04/02/20	D	Redesign Bed 03 / Bath / Bed 04
15/09/19	B	DA SUBMISSION
01/04/19	A	DA SUBMISSION
05/02/19	01	Preliminary DA

S4.55 : GROUND FLOOR

Drawn : IB Project Number : 1802 Date : AUG 2020
Checked : IB Drawing No. : A.04 Issue : E

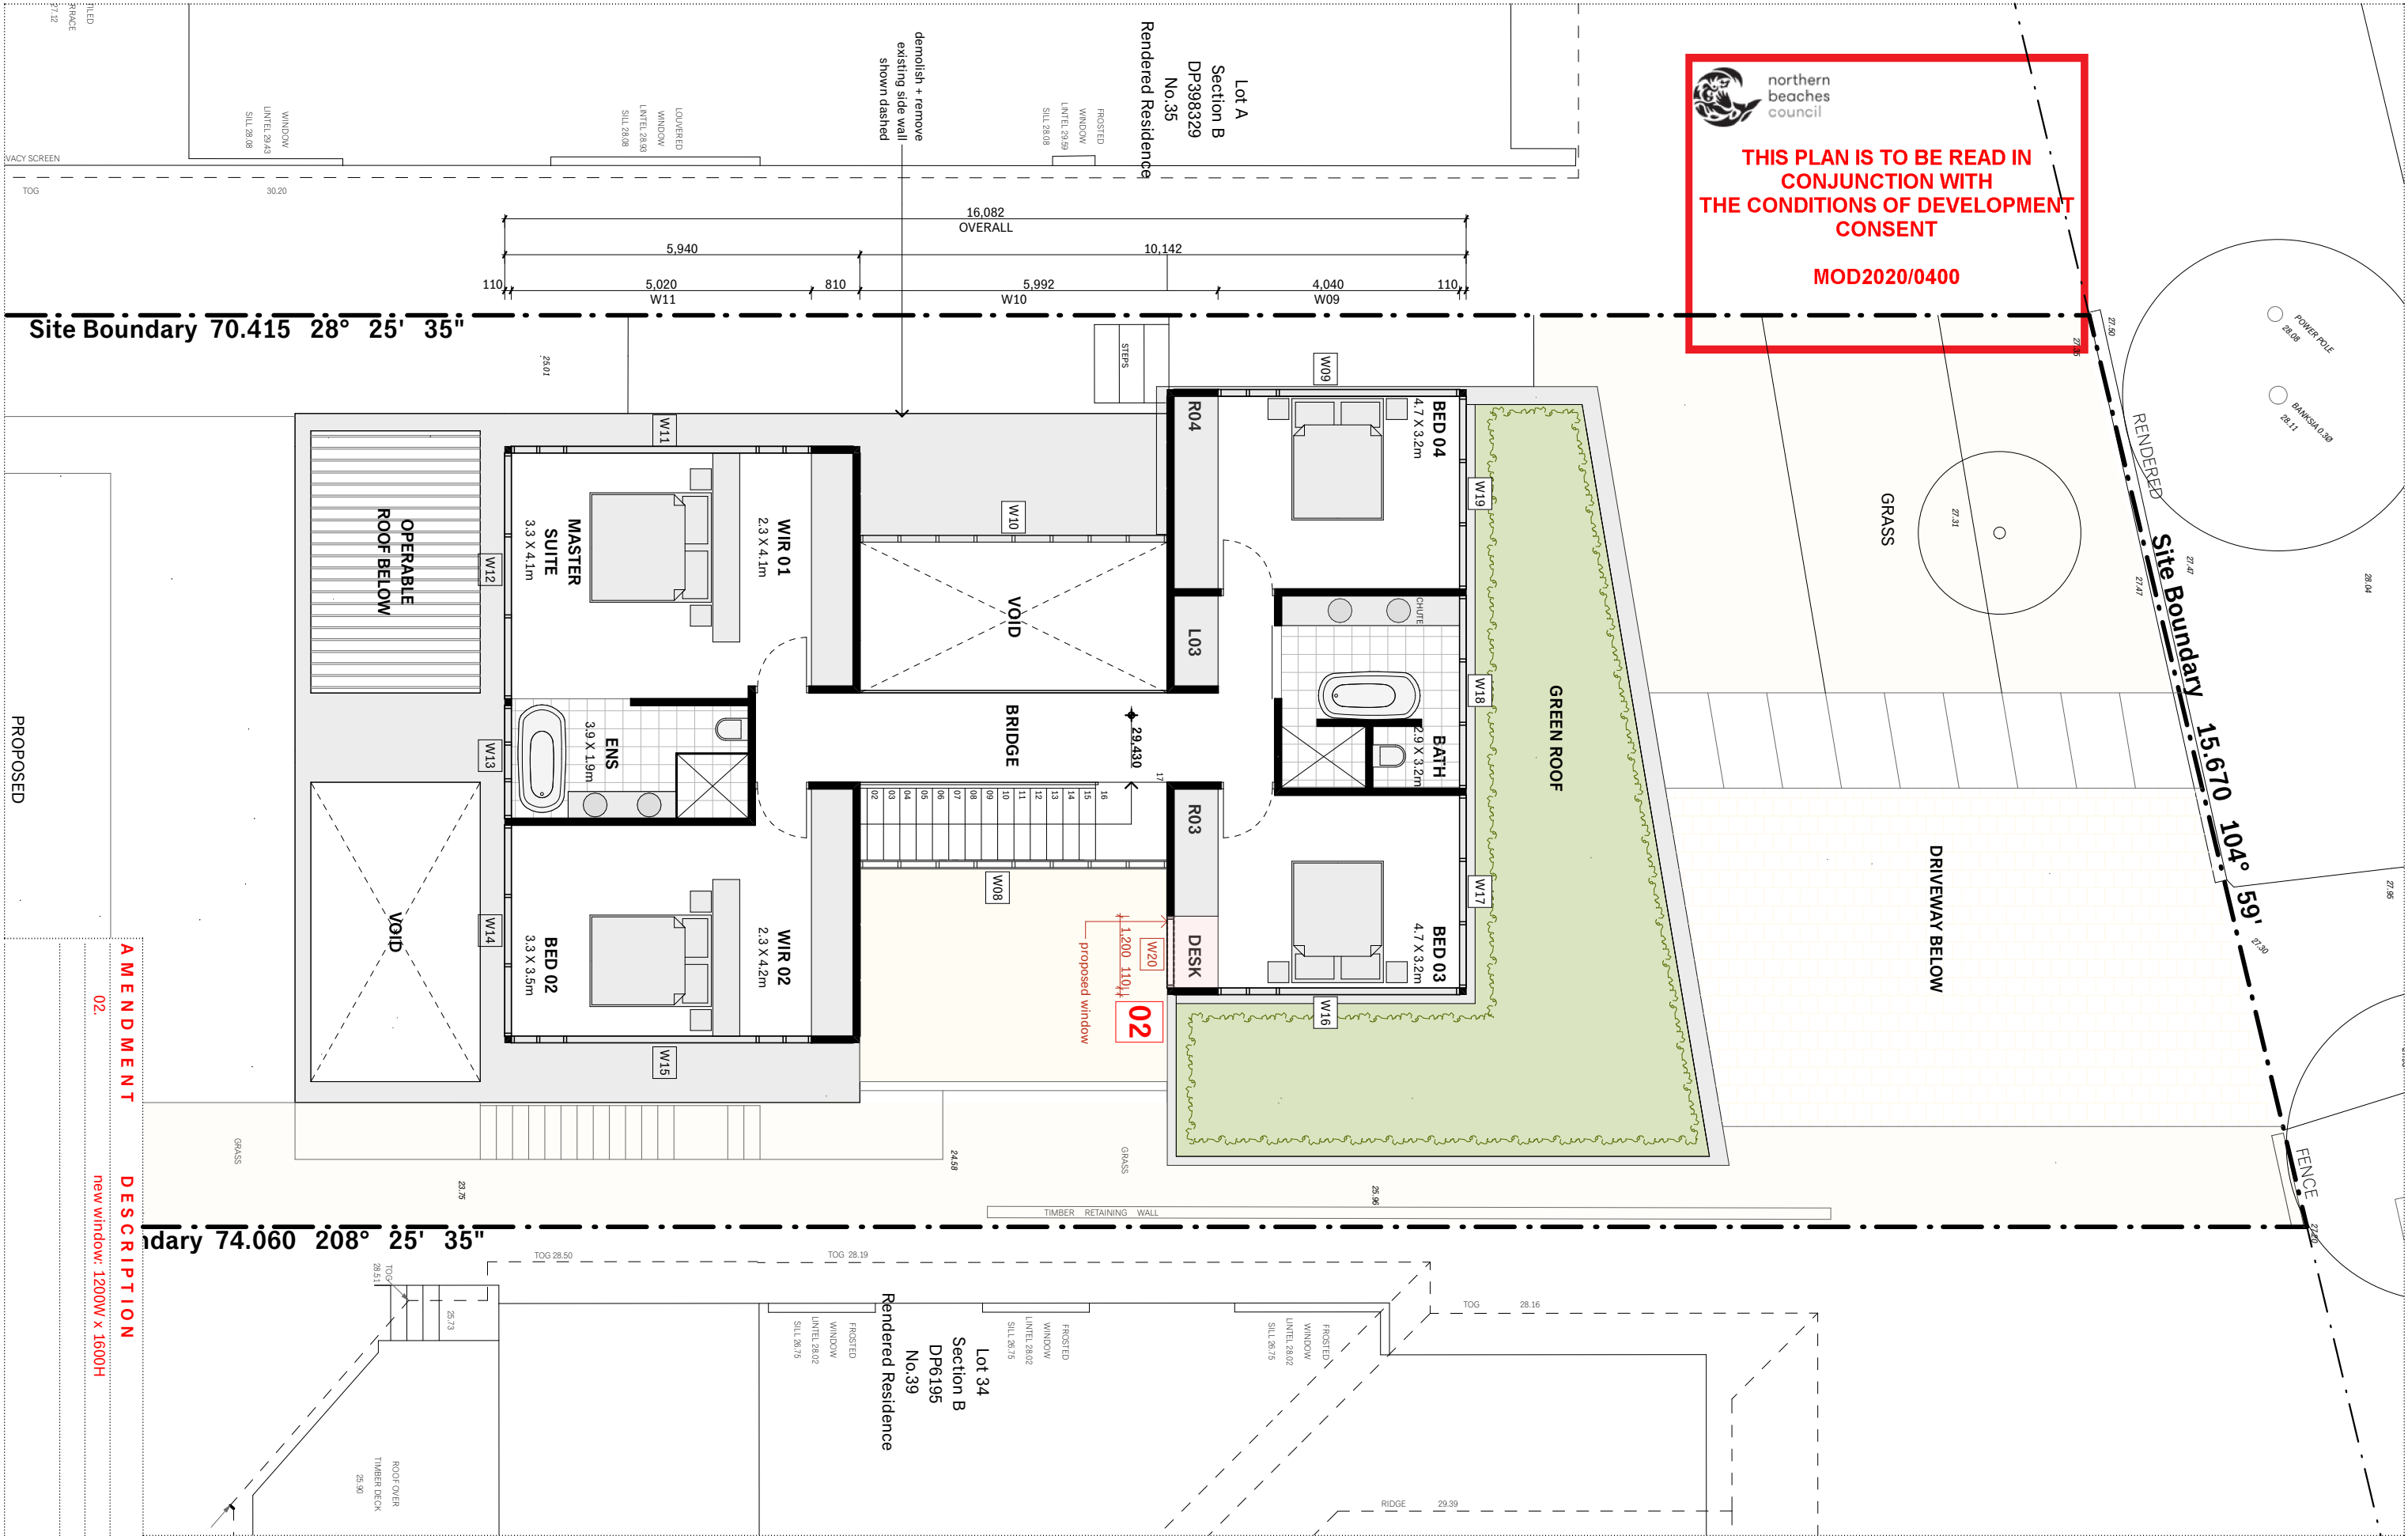

IAN BENNETT

SUITE 3 / 334 BARRENJOEY ROAD
PO BOX 1007
NEWPORT BEACH NSW 2106

DESIGN STUDIO


+61 410 633 943
IANBENNETT.CO
STUDIO@IANBENNETT.CO

Mr E + Mrs S Ryan
MONA VALE HOUSE

Lot 35 | Section B | DP6195
No.37 Grandview Parade
MONA VALE | NSW | 2103

Drawings shall not be used for construction purposes until issued by Ian Bennett Design Studio for construction.
This design + drawing is copyright of Ian Bennett Design Studio + may not be used or reproduced without prior written consent
Where a discrepancy arises, seek confirmation from Ian Bennett Design Studio prior to proceeding.


Scale: 1:100 @ A3
0 .5 1 2 3 4 5m

 


Date	Is	Description
05/08/20	E	S4.55(2) submission
04/02/20	D	Redesign Bed 03 / Bath / Bed 04
16/01/20	C	View Line Diagram
15/09/19	B	DA SUBMISSION
01/04/19	A	DA SUBMISSION
05/02/19	01	Preliminary DA

S4.55 : FIRST FLOOR

Drawn : IB Project Number : 1802 Date : AUG 2020
Checked : IB Drawing No. : **A.05** Issue : **E**

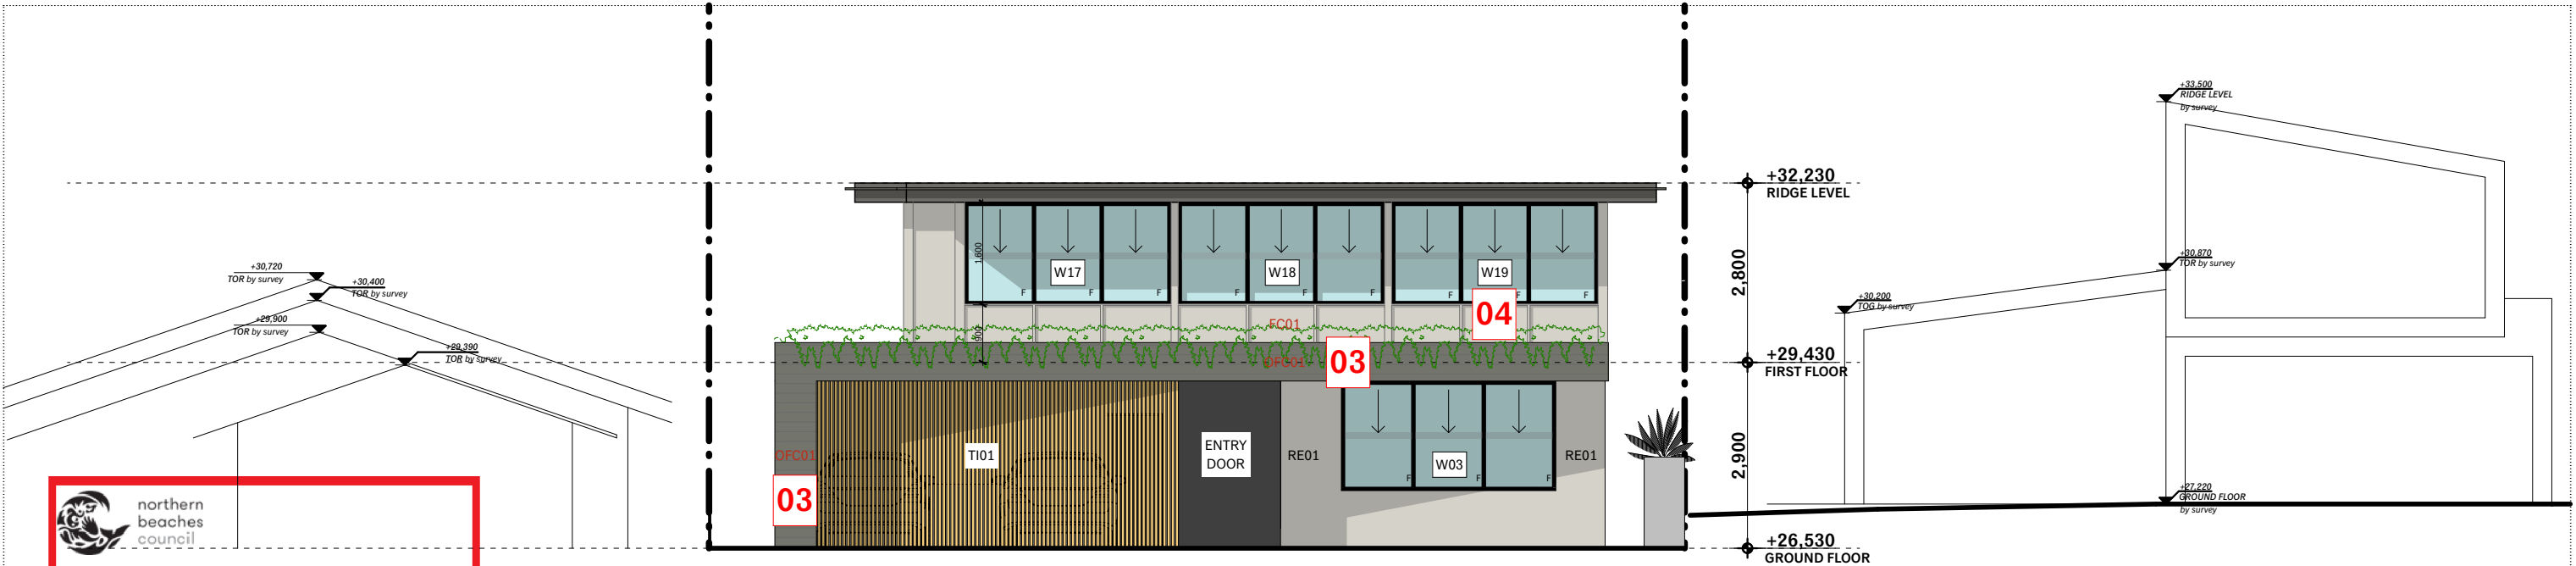

NORTH EAST ELEVATION

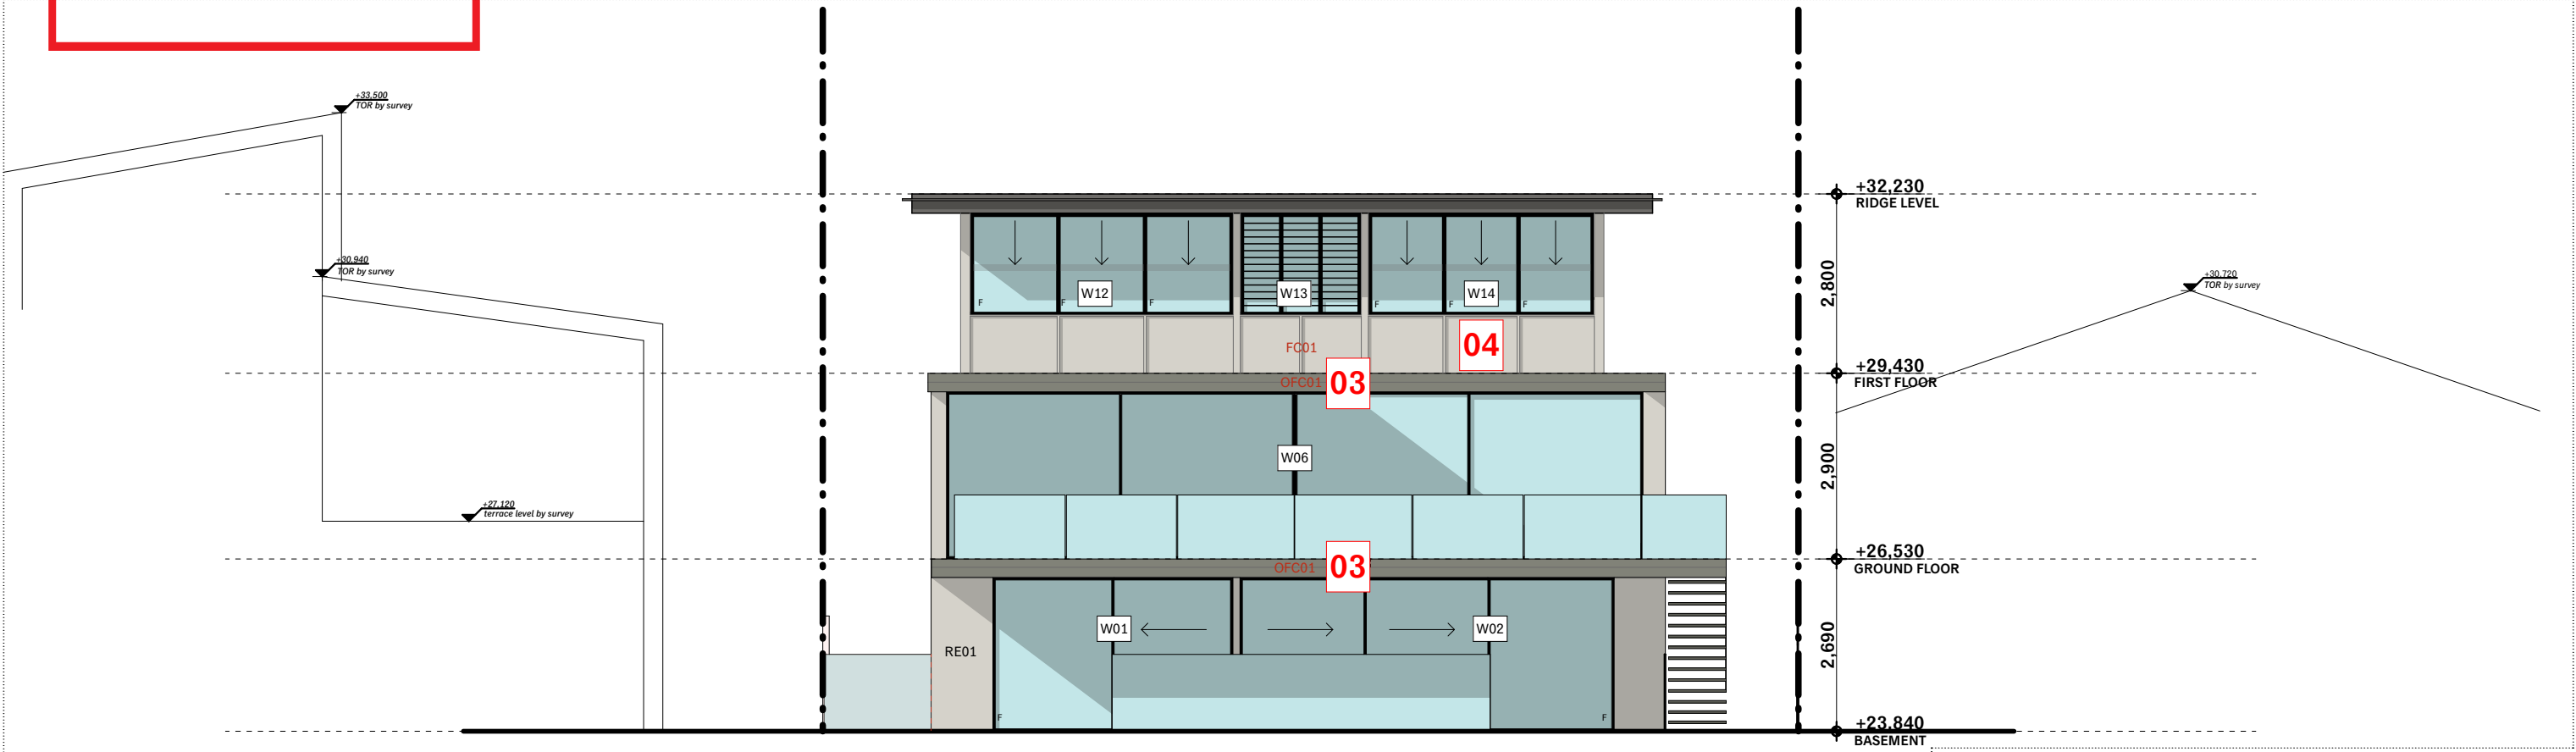

SOUTH WEST ELEVATION

A M E N D M E N T	D E S C R I P T I O N
03.	material change to off form concrete
04.	material change to lightweight cladding



IAN BENNETT
DESIGN STUDIO
SUITE 3 / 334 BARRENJOEY ROAD
PO BOX 1007
NEWPORT BEACH NSW 2106
+61 410 633 943
IANBENNETT.CO
STUDIO@IANBENNETT.CO

Mr E + Mrs S Ryan
MONA VALE HOUSE
Lot 35 | Section B | DP6195
No.37 Grandview Parade
MONA VALE | NSW | 2103

Drawings shall not be used for construction purposes until issued by Ian Bennett Design Studio for construction.
This design + drawing is copyright of Ian Bennett Design Studio + may not be used or reproduced without prior written consent
Where a discrepancy arises, seek confirmation from Ian Bennett Design Studio prior to proceeding.
Scale: 1:100 @ A3
0 .5 1 2 3 4 5m

Date	Is	Description
17/08/20	E	S4.55(2) submission
07/02/20	D	Eastern setback to first floor northern pavilion increased by 1.0m
25/11/19	C	Section amended to better represent sub floor depth
15/09/19	B	DA SUBMISSION
01/04/19	A	DA SUBMISSION
05/02/19	01	Preliminary DA

S4.55 : NE + SW ELEVATIONS

Drawn : IB Project Number : 1802 Date : AUG 2020
Checked : IB Drawing No. : **A.06** Issue : **E**




northern
beaches
council

THIS PLAN IS TO BE READ IN
CONJUNCTION WITH
THE CONDITIONS OF DEVELOPMENT
CONSENT


MOD2020/0400

8.5m MAX BUILDING HEIGHT LIMIT

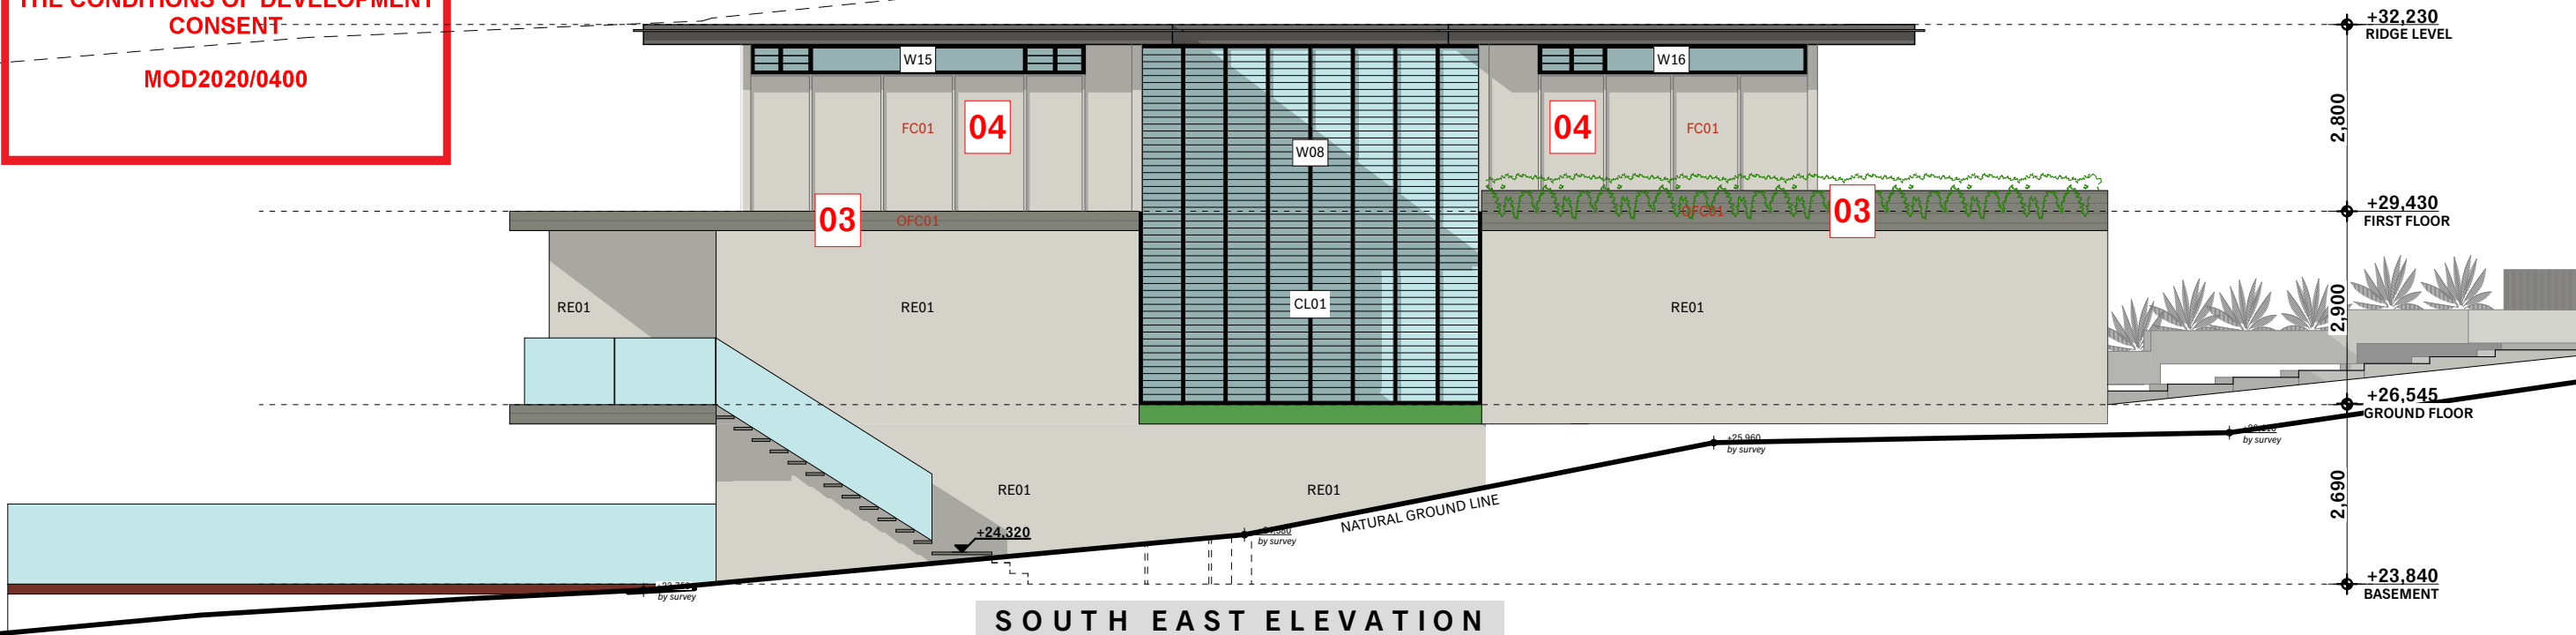

SOUTH EAST ELEVATION

8.5m MAX BUILDING HEIGHT LIMIT

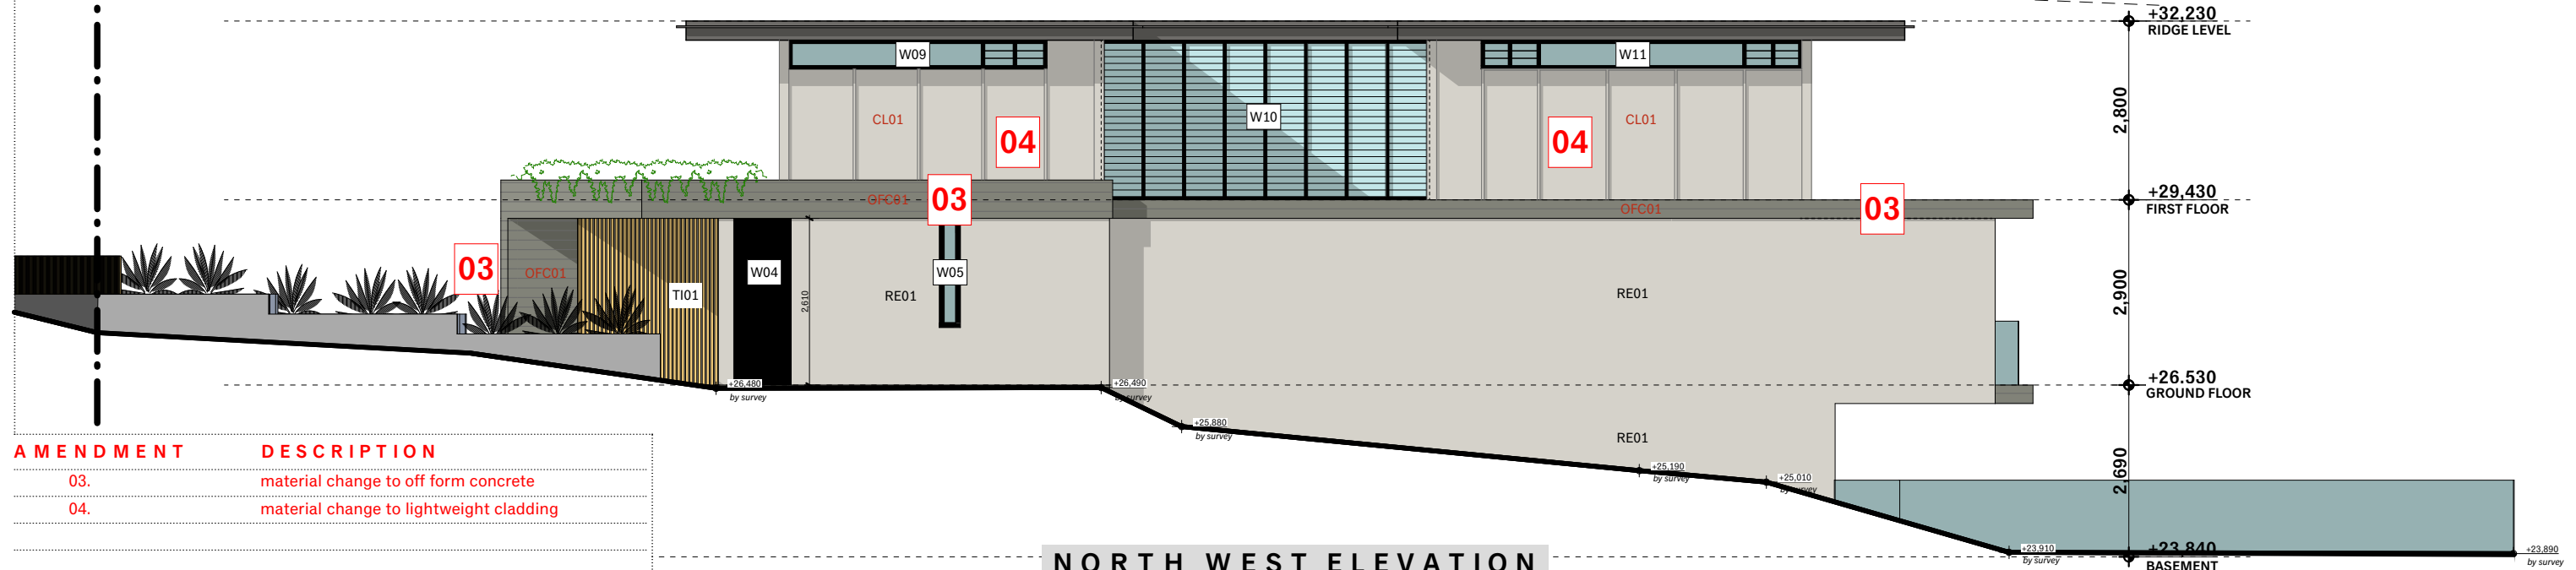

NORTH WEST ELEVATION

AMENDMENT	DESCRIPTION
03.	material change to off form concrete
04.	material change to lightweight cladding



IAN BENNETT

DESIGN STUDIO

SUITE 3 / 334 BARRENJOEY ROAD
PO BOX 1007
NEWPORT BEACH NSW 2106


+61 410 633 943
IANBENNETT.CO
STUDIO@IANBENNETT.CO

Mr E + Mrs S Ryan

MONA VALE HOUSE


Lot 35 | Section B | DP6195
No.37 Grandview Parade
MONA VALE | NSW | 2103

Drawings shall not be used for construction purposes until
issued by Ian Bennett Design Studio for construction.
This design + drawing is copyright of Ian Bennett Design Studio +
may not be used or reproduced without prior written consent
Where a discrepancy arises, seek confirmation from Ian Bennett
Design Studio prior to proceeding.

 

S4.55 : SE + NW ELEVATIONS

17/08/20	E	S4.55(2) submission	Drawn :	IB	Project Number :	1802	Date :	AUG 2020
07/02/20	D	Eastern setback to first floor northern pavilion increased by 1.0m	Checked :	IB	Drawing No. :	A.07	Issue :	E
25/11/19	C	Section amended to better represent sub floor depth						
15/09/19	B	DA SUBMISSION						
01/04/19	A	DA SUBMISSION						
05/02/19	01	Preliminary DA						
Date	Is	Description						

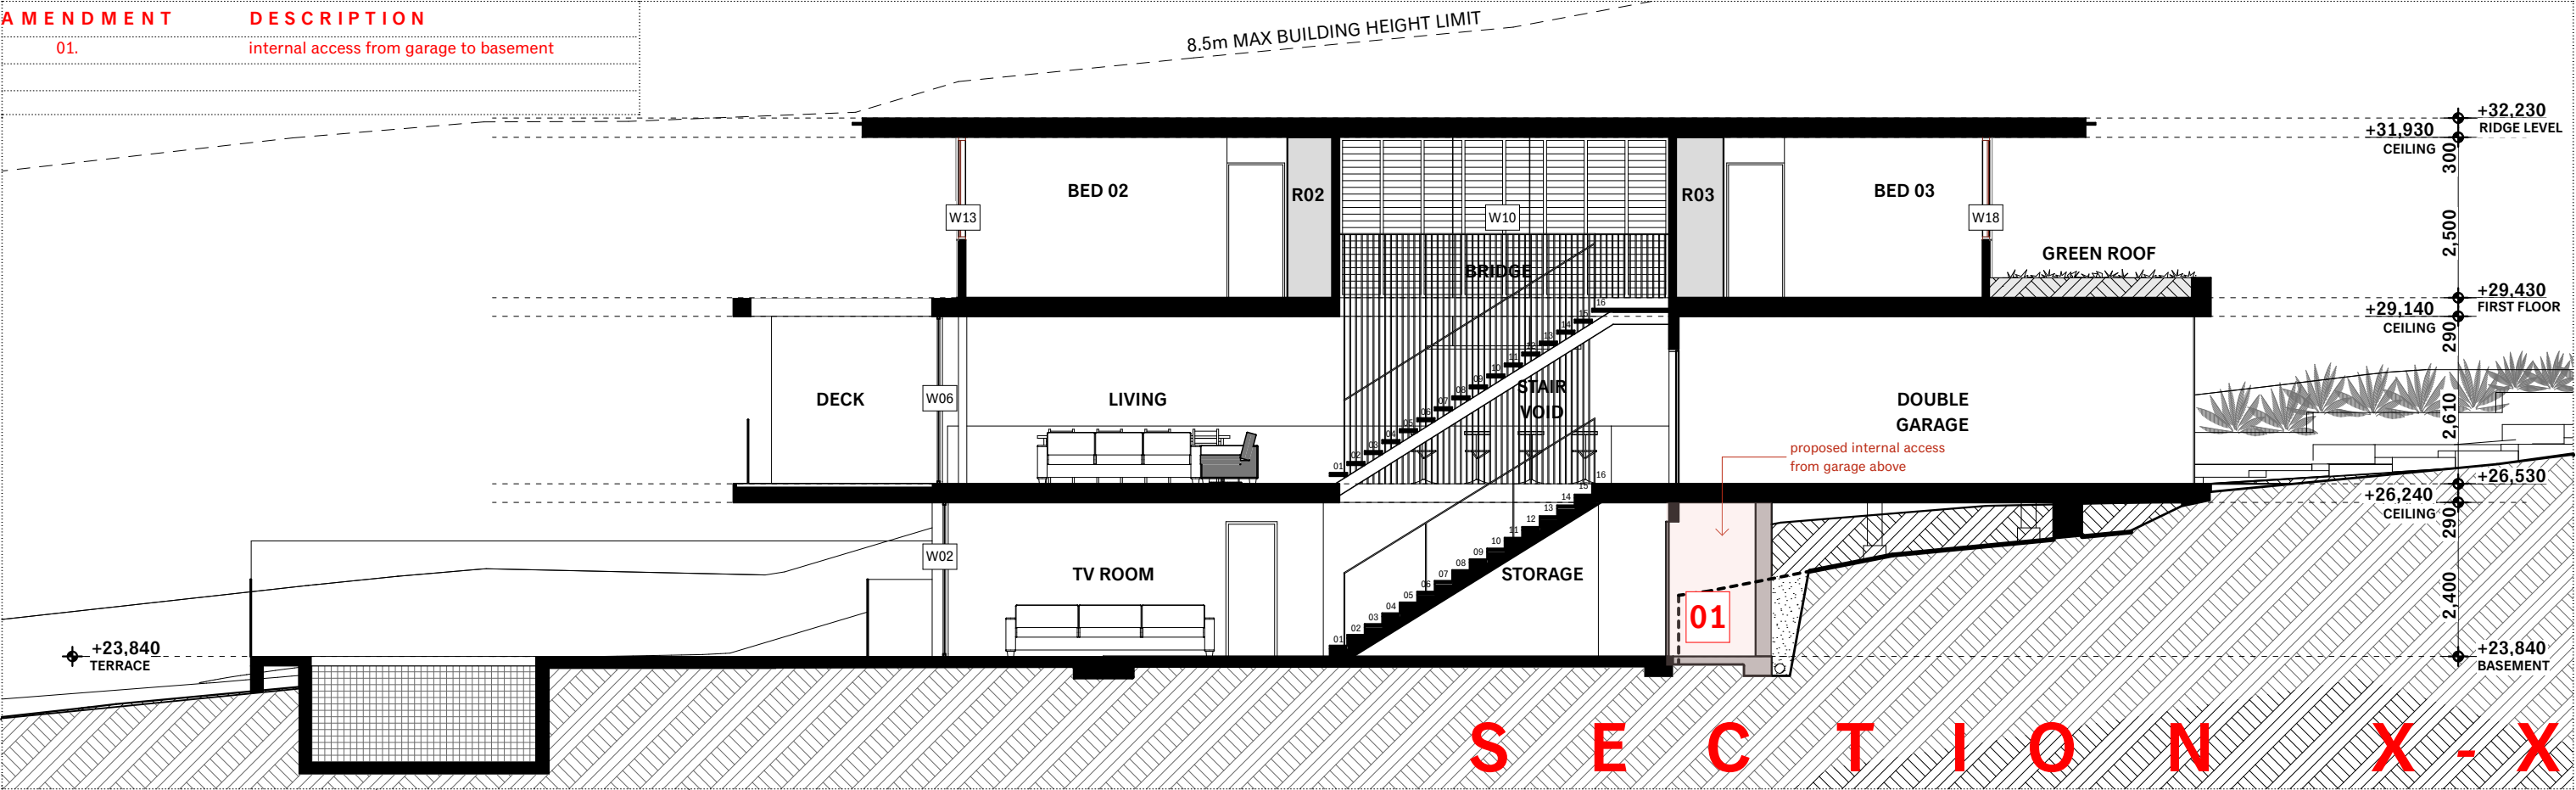



northern beaches council

THIS PLAN IS TO BE READ IN CONJUNCTION WITH THE CONDITIONS OF DEVELOPMENT CONSENT

MOD2020/0400

- BASIX NOTES:
- HOT WATER

*Gas instantaneous
- LIGHTING

The applicant must ensure that a minimum of 40% of new or altered light fixtures are fitted with fluorescent, compact fluorescent or LED lamps
- FIXTURES

*The applicant must ensure new or altered shower heads have a flow rate no greater than 9L per minute or a 3 star water rating.

*The applicant ensure new or altered toilets have a flow rate no greater than 4L per average flush or minimum 3 star water rating.

*The applicant ensure new or altered taps have a flow rate no greater than 9L per minute or minimum 3 star water rating.
- INSULATION REQUIREMENTS

*Floor: concrete slab on ground floor: nil

*Suspended floor with enclosed floor: R1.3 (including construction)

*External wall: Brick veneer: R1.7 (including construction)

*External wall: External insulated facade system: nil

*Internal wall shared with garage: plasterboard R0.36

*Flat ceiling Flat Roof framed: Ceiling: R2.08 (up) Roof: foil backed blanket (55mm) Colour: Medium
- WINDOWS, GLAZED DOORS + SKYLIGHTS

All Windows: U-Value: 7.63 | SHGC: 0.75



IAN BENNETT

DESIGN STUDIO

SUITE 3 / 334 BARRENJOEY ROAD

PO BOX 1007

NEWPORT BEACH NSW 2106

+61 410 633 943

IANBENNETT.CO

STUDIO@IANBENNETT.CO

Mr E + Mrs S Ryan

MONA VALE HOUSE

Lot 35 | Section B | DP6195

No.37 Grandview Parade


MONA VALE | NSW | 2103

Drawings shall not be used for construction purposes until issued by Ian Bennett Design Studio for construction.

This design + drawing is copyright of Ian Bennett Design Studio + may not be used or reproduced without prior written consent

Where a discrepancy arises, seek confirmation from Ian Bennett Design Studio prior to proceeding.

Scale: 1:100 @ A3

 

S4.55 : SECTIONS				
17/08/20	E	S4.55(2) submission	Drawn :	IB
07/02/20	D	Eastern setback to first floor northern pavilion increased by 1.0m	Project Number :	1802
25/11/19	C	Section amended to better represent sub floor depth	Date :	AUG 2020
15/09/19	B	DA SUBMISSION	Checked :	IB
01/04/19	A	DA SUBMISSION	Drawing No. :	A.08
05/02/19	01	Preliminary DA	Issue :	E
Date	Is	Description		