




northern

beaches

council

THIS PLAN IS TO BE READ IN CONJUNCTION WITH THE CONDITIONS OF DEVELOPMENT CONSENT


DA2021/2205


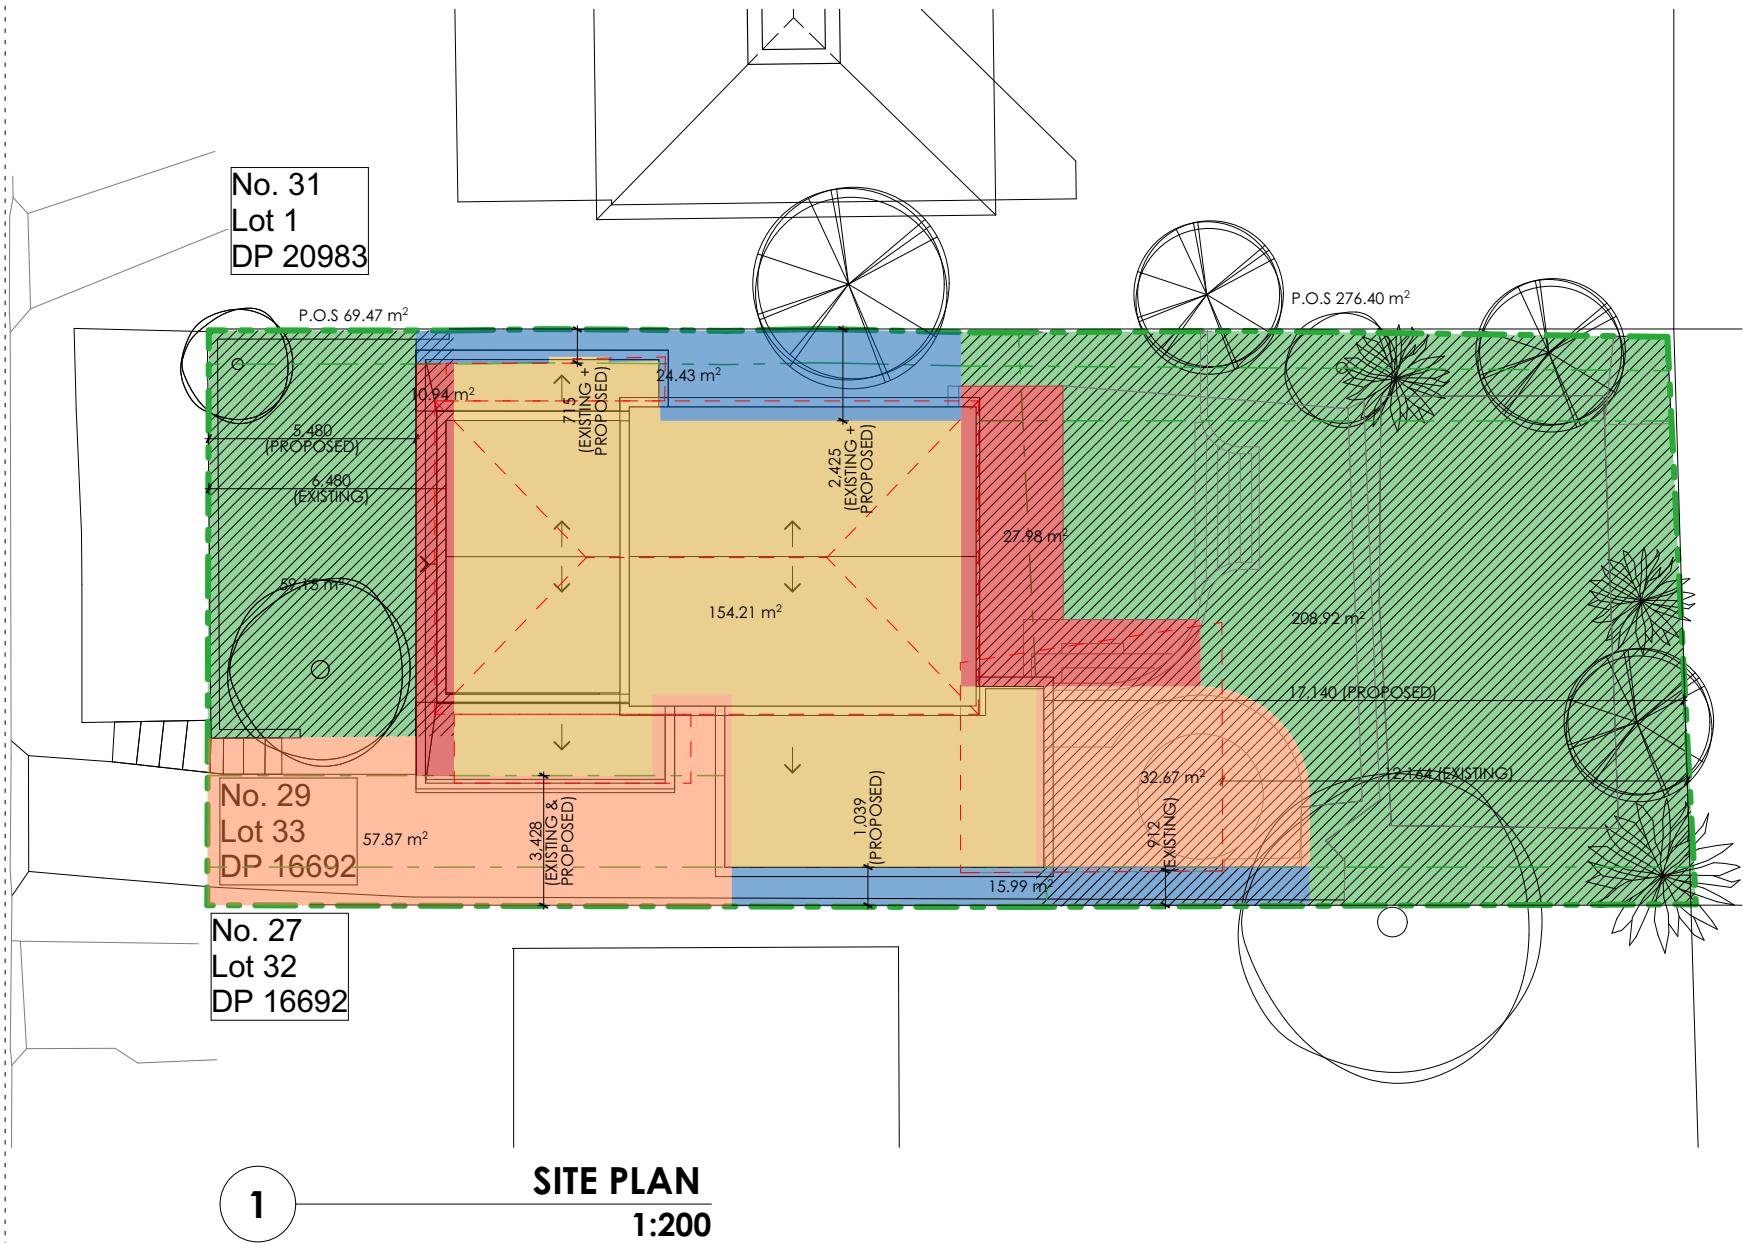



SITE INFORMATION & BUILDING CONTROLS			
NORTHERN BEACHES COUNCIL (PREVIOUSLY PITTWATER COUNCIL)			
		COMPLIES WITH CONTROLS	COMMENTS
LOT:	33		
DP:	16692		
LAND ZONING:	AREA E4 (ENVIRONMENTAL LISTING)		
HEIGHT OF BUILDINGS:	AREA 1-8.5M	YES	
FSR:	N/A		
MINIMUM LOT SIZE:	550 SQM		
HERITAGE:	N/A		
LAND RESERVATION AQUISITION:	N/A		
FORESHORE BUILDING LINE:	N/A		
ACID SULFATE SOILS:	CLASS 5		
LOCAL ABORIGINAL LAND COUNCIL:	METROPOLITAN		
P.O.S	80 SQM MINIMUM - 75% NOT IN FRONT YARD. MIN OF 3m	YES	70 sqm FRONT 276 sqm REAR
P.O.S (NO STEEPER THAN 1 IN 20)	16 SQM WITHIN P.O.S. MIN OF 4m	YES	
LANDSCAPED AREA	MINIMUM 60%	YES = 64.3%	(B+D+E+6% OF C)


SETBACKS					
ORIENTATION	SIDE	CONTROL	EXISTING (mm)	PROPOSED (mm)	COMMENTS
NORTH-EAST	SIDE	2.5m / 1m	2,425 / 715	2,425 / 715	EXISTING
SOUTH-EAST	REAR	6.5m	12,164	17,140	
SOUTH-WEST	SIDE	2.5m / 1m	3,428 / 912	3,428 / 1,039	
NORTH-WEST	FRONT	6.5m/AV	6,480	5,480	PROPOSED FRONT BALCONY


AREA CALCULATION					
COLOUR	DESCRIPTION	EXISTING AREA (SQM)	EXISTING % OF SITE COVERAGE	PROPOSED AREA (SQM)	PROPOSED % OF SITE COVERAGE
	DWELLING + GAR	159.4	27%	154.2	26% (A)
	LANDSCAPED AREA (SOFT)	287.3	48.5%	268.1	45% (B)
	LANDSCAPED AREA (HARD)	115.2	19.5%	92.4	15.6% (C)
	LANDSCAPED AREA (PERVIOUS)	0	0%	38.9	6.5% (D)
	SIDE PATHS	32.1	5%	40.4	6.8% (E)
	TOTAL SITE	594	100%	594	100% (F)


 


 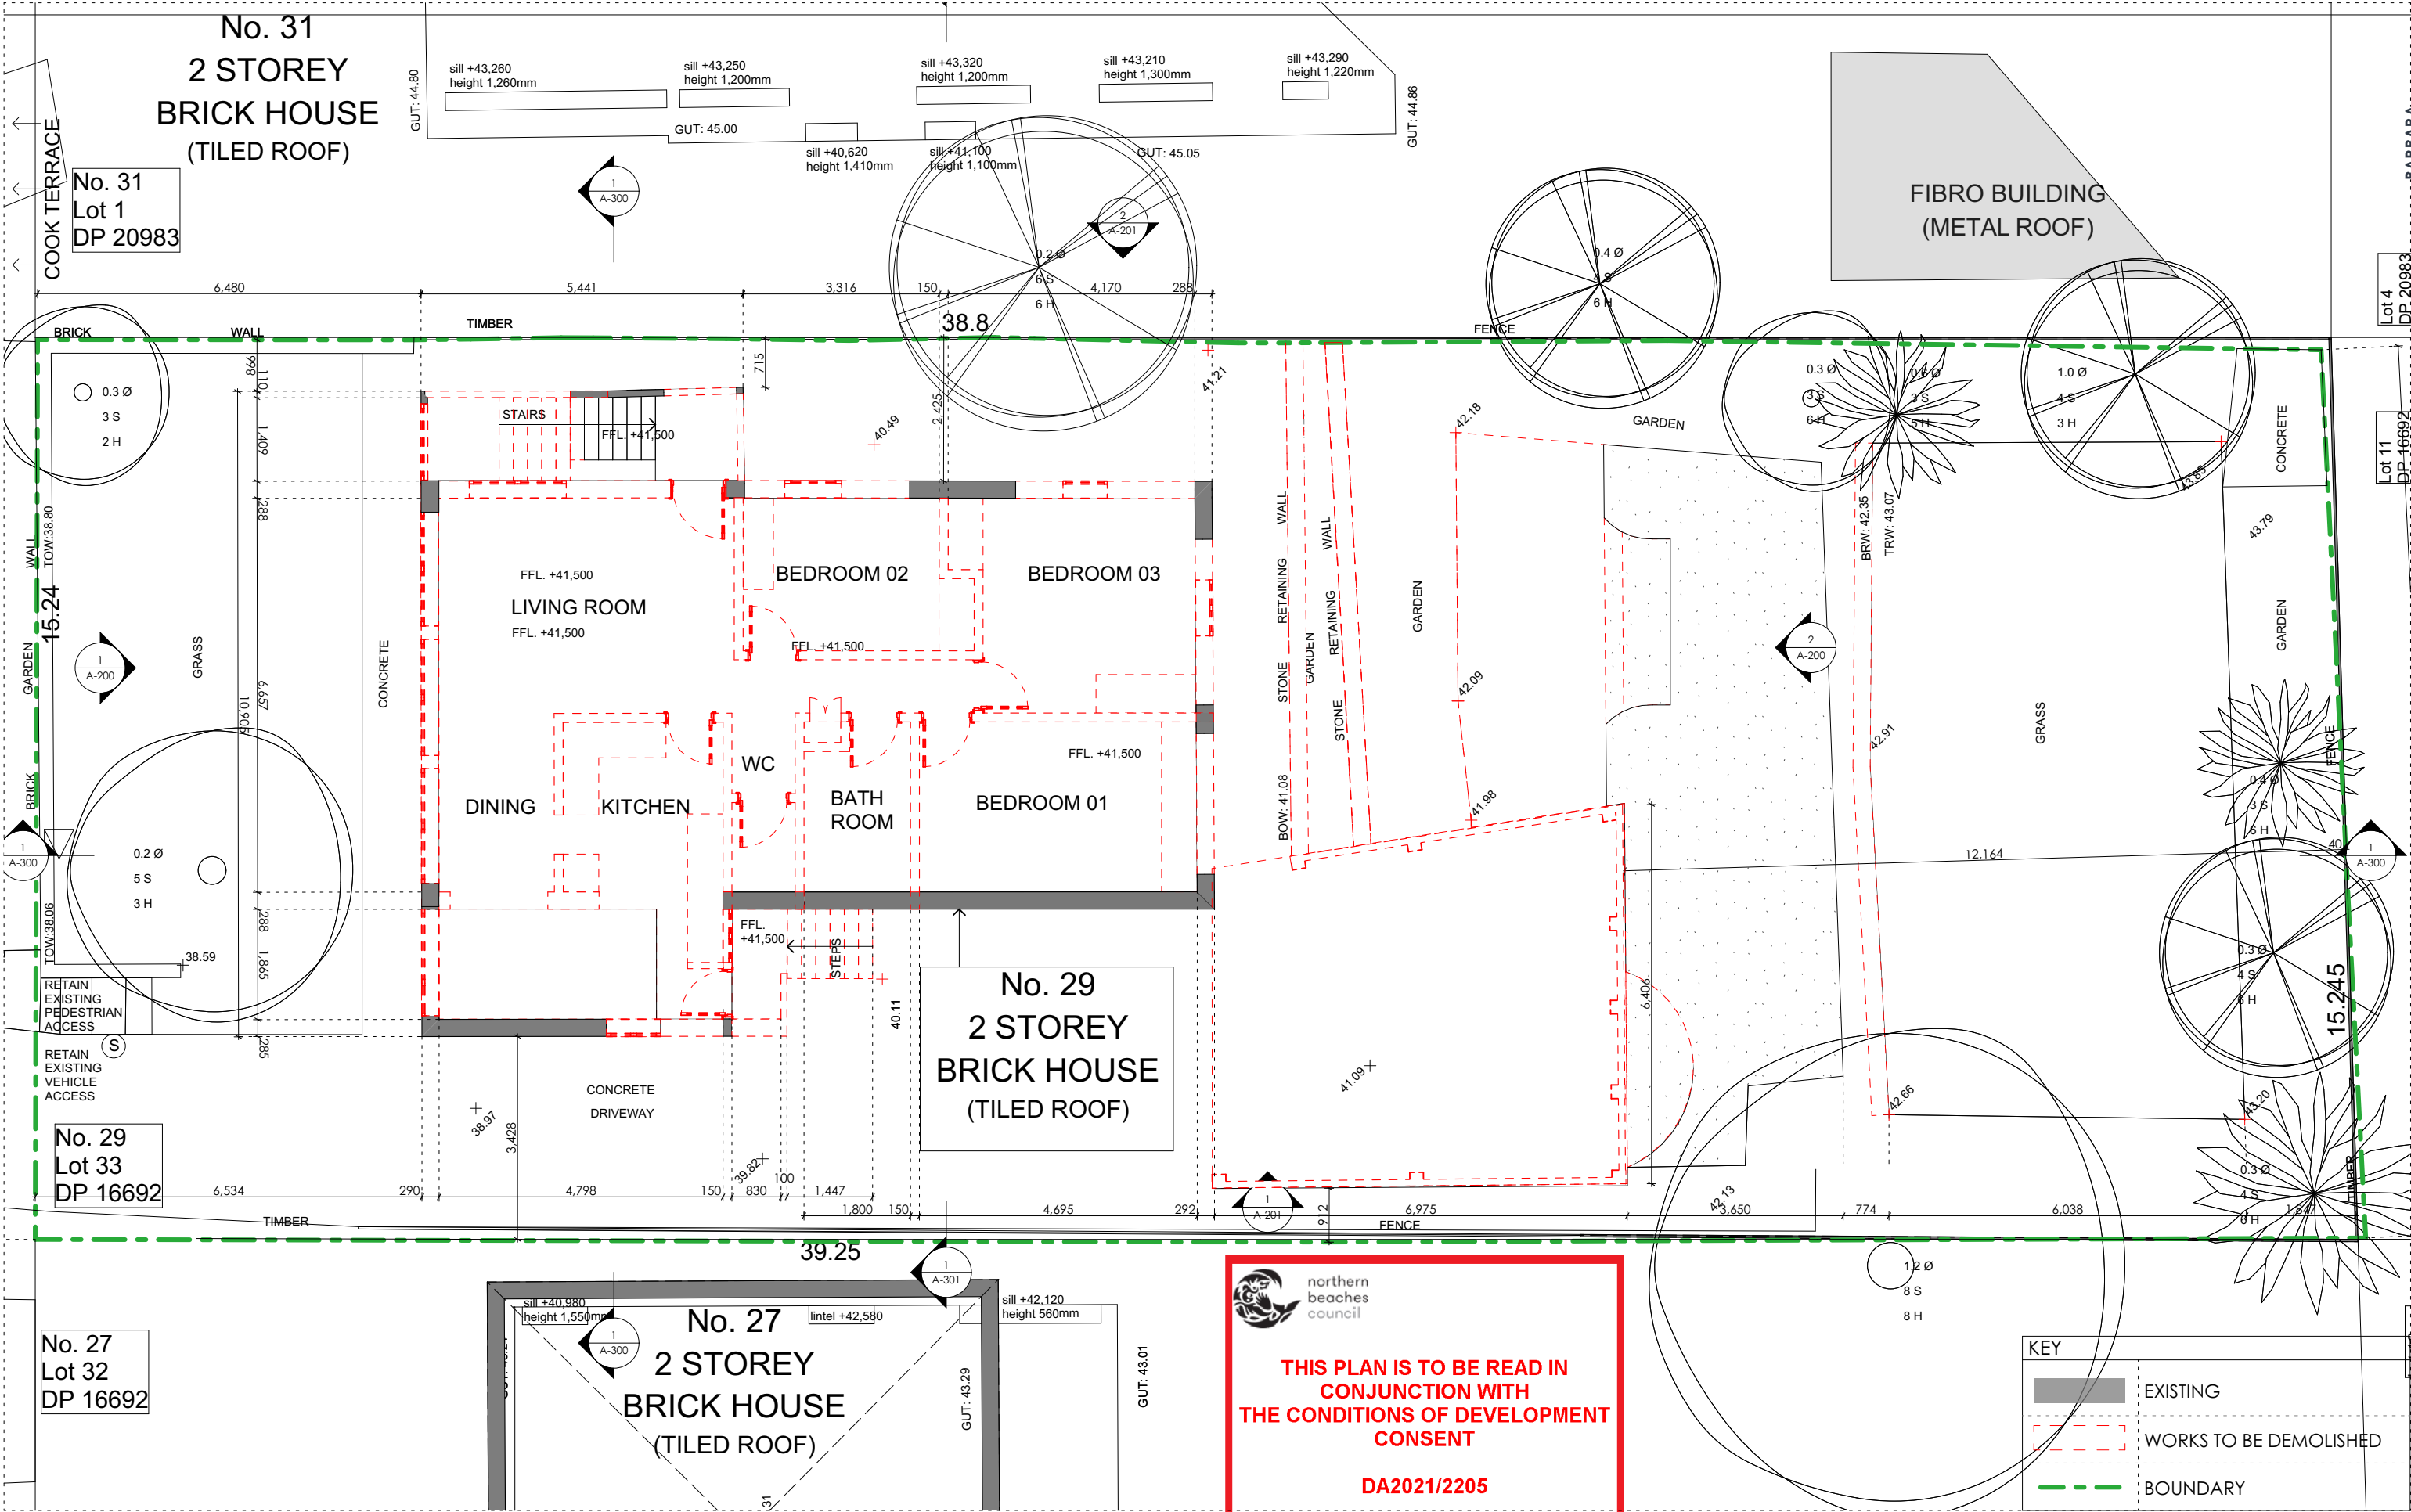


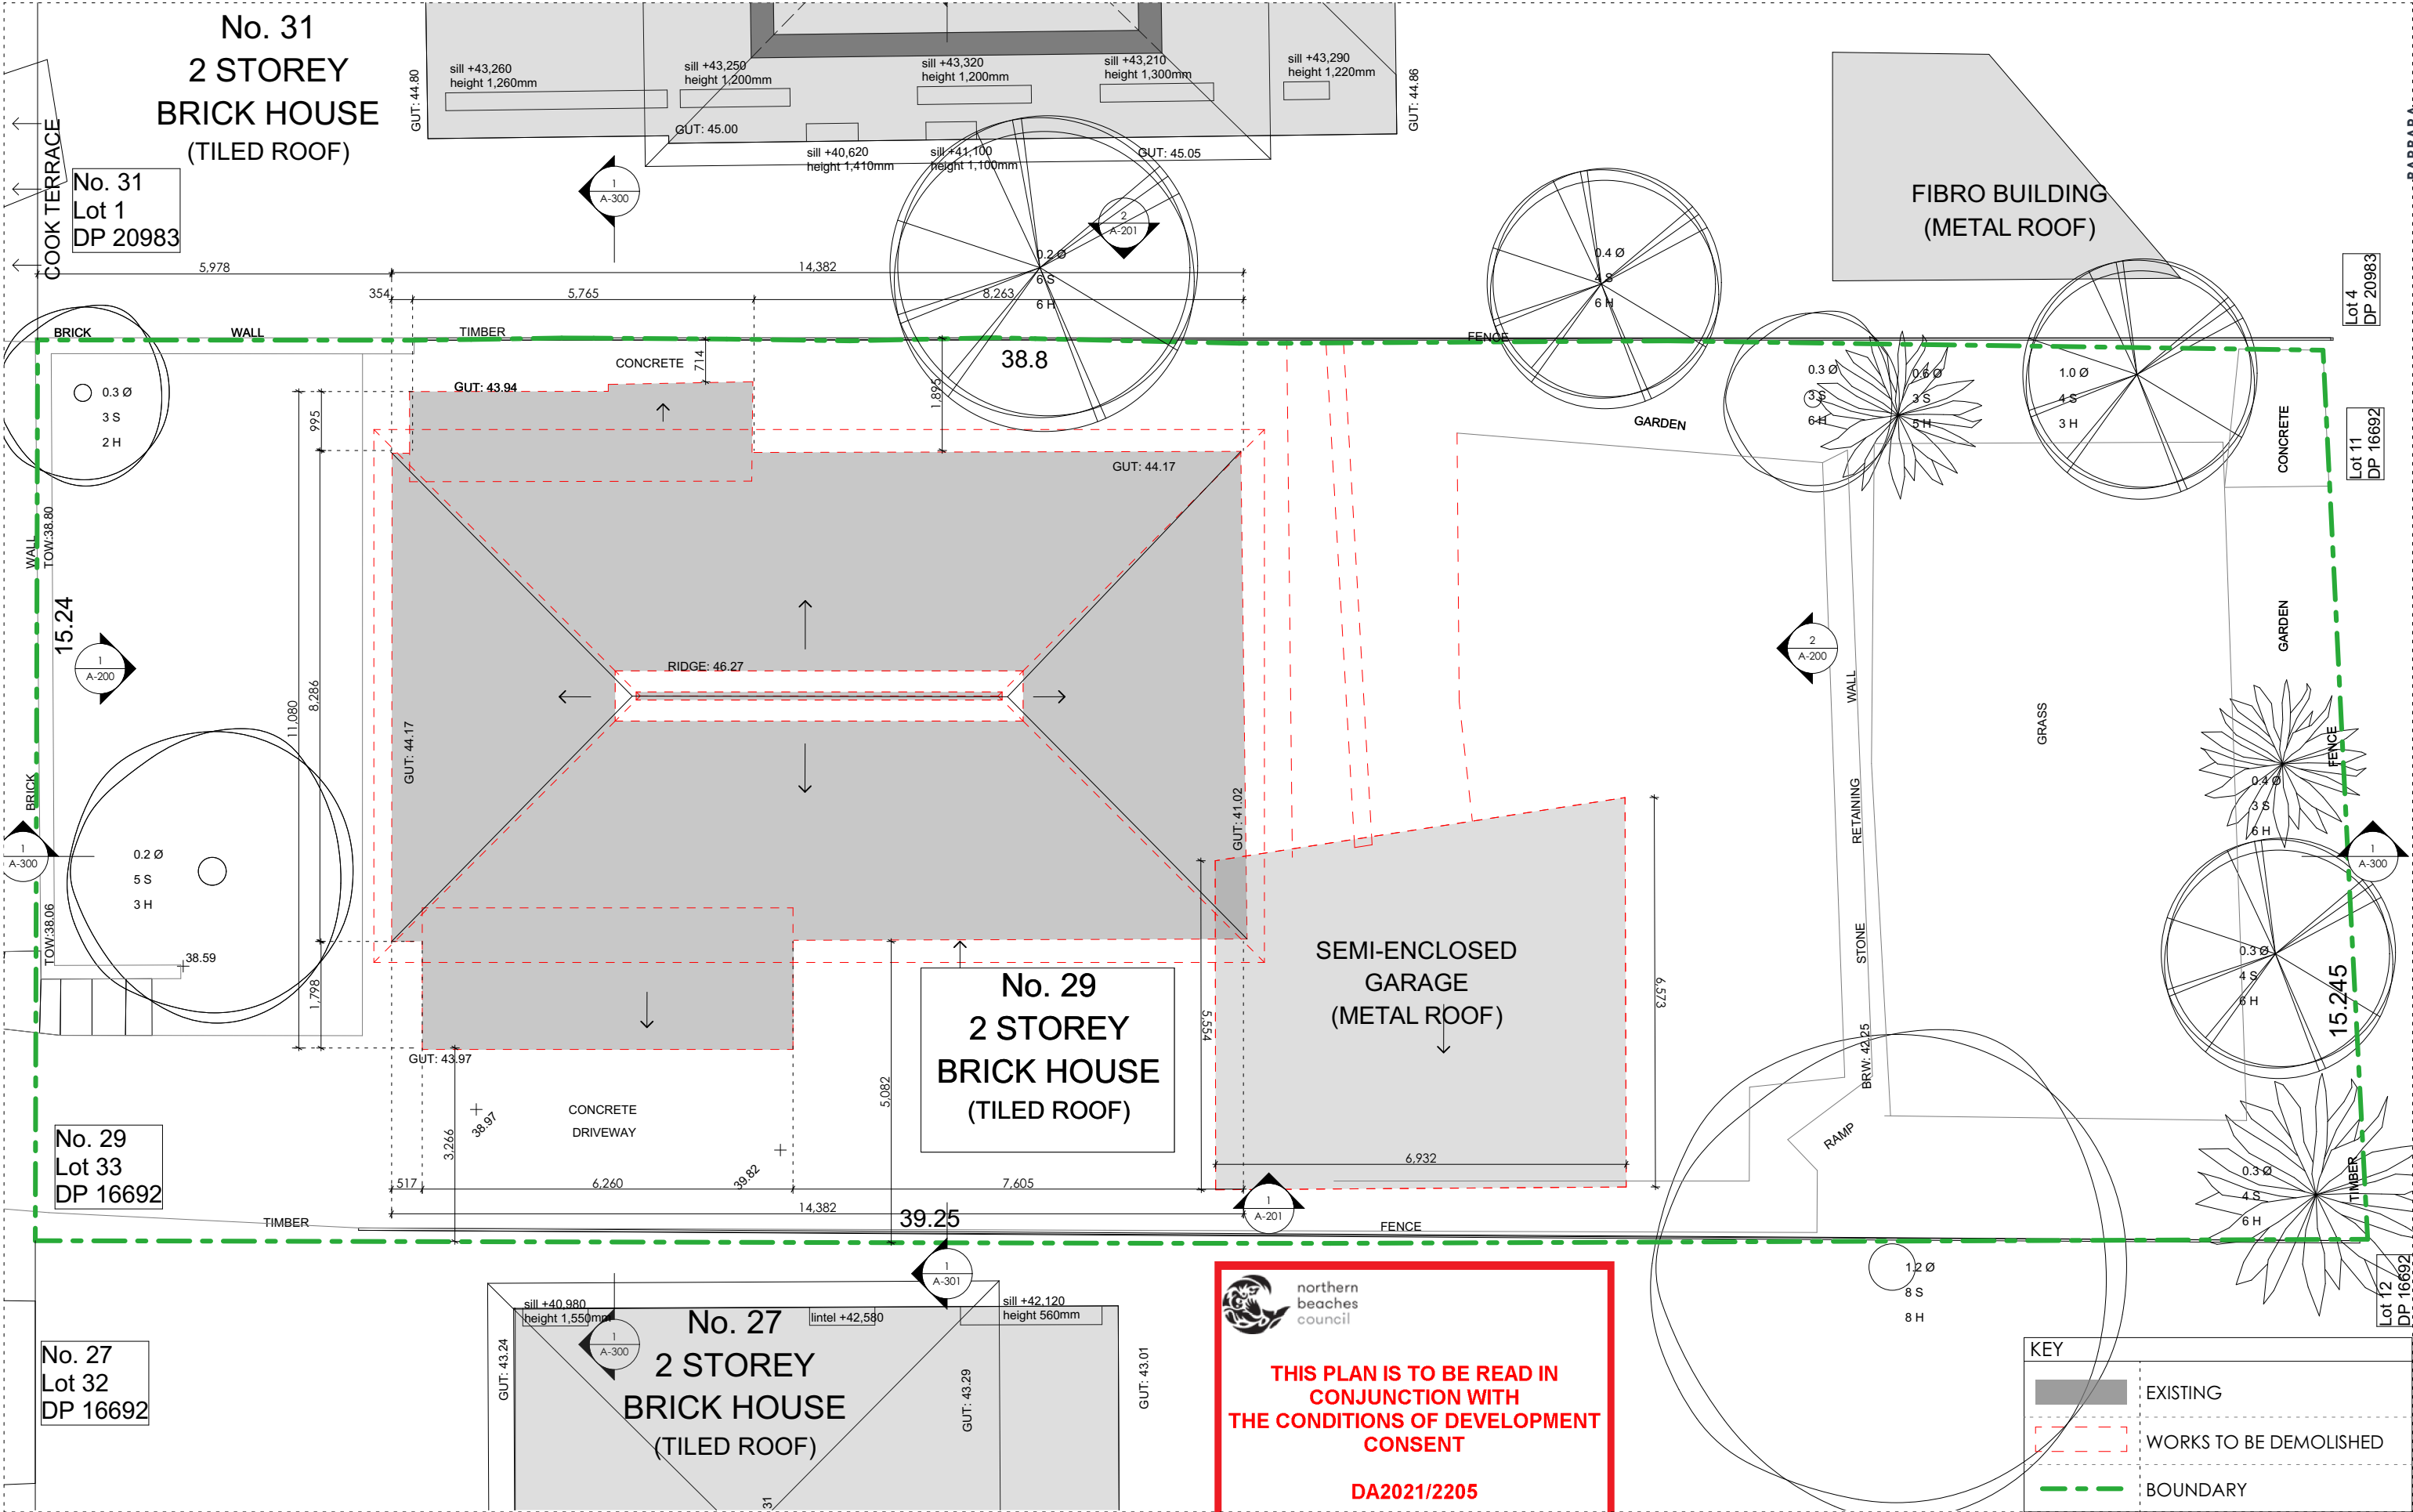

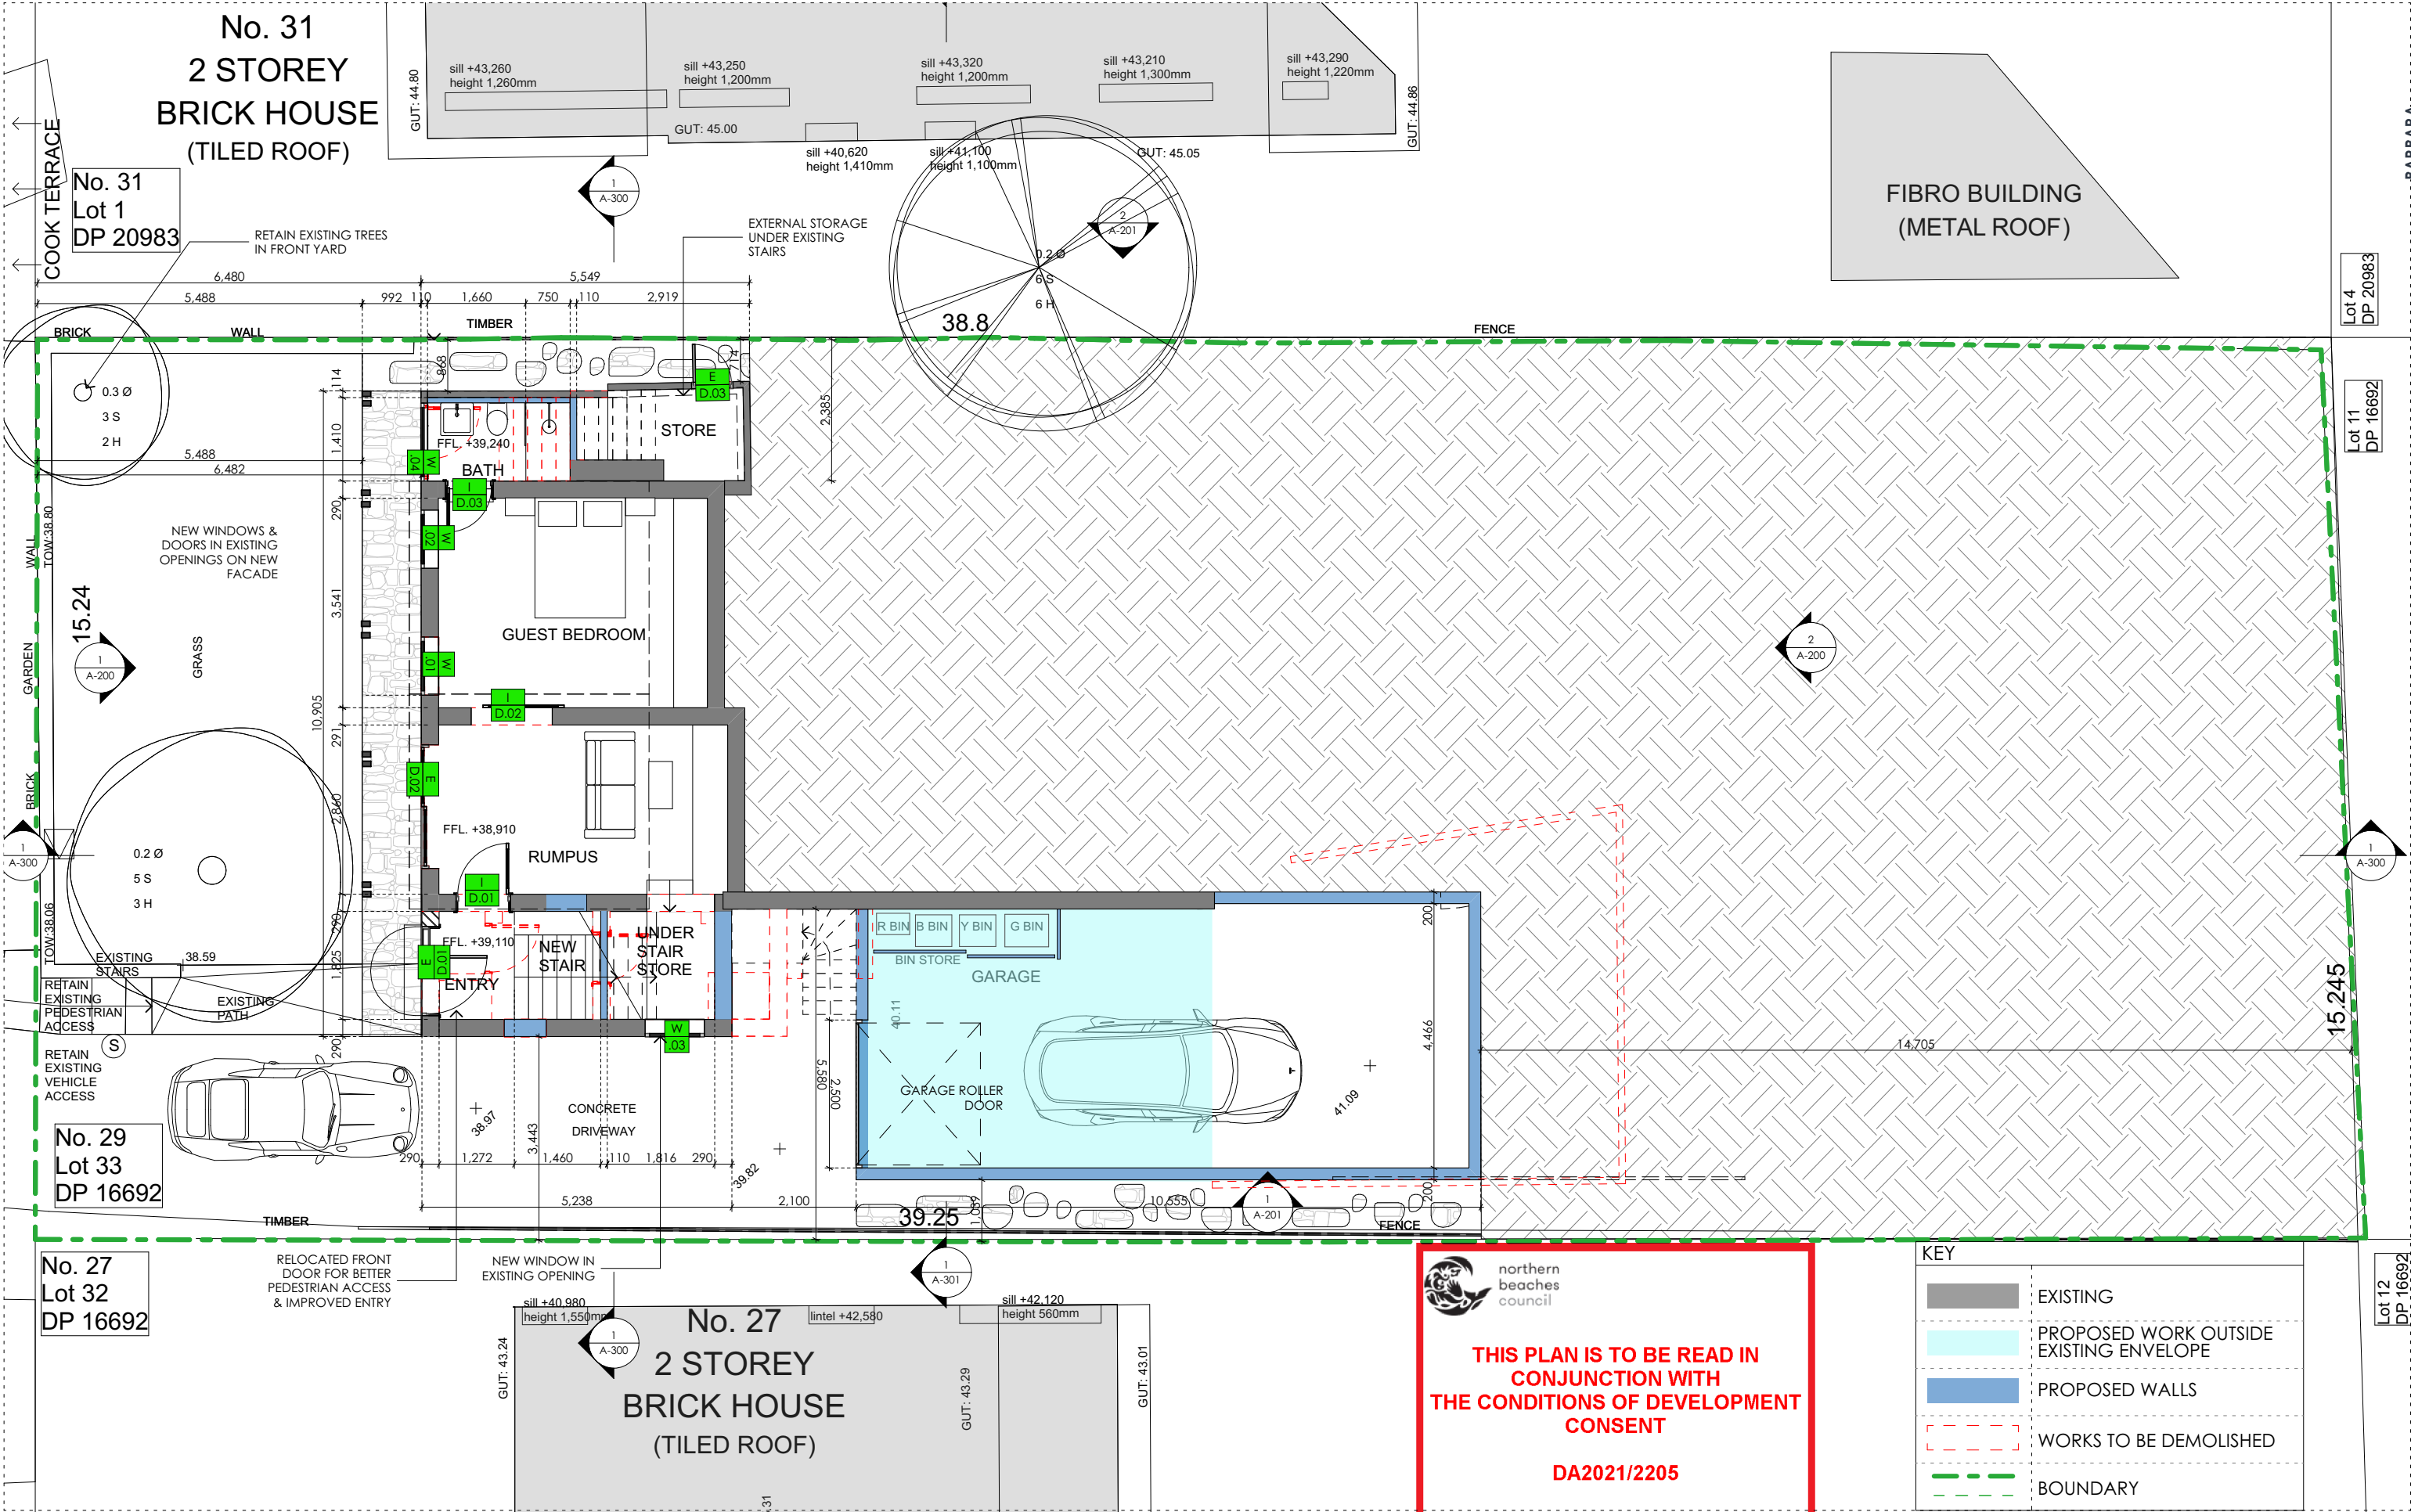

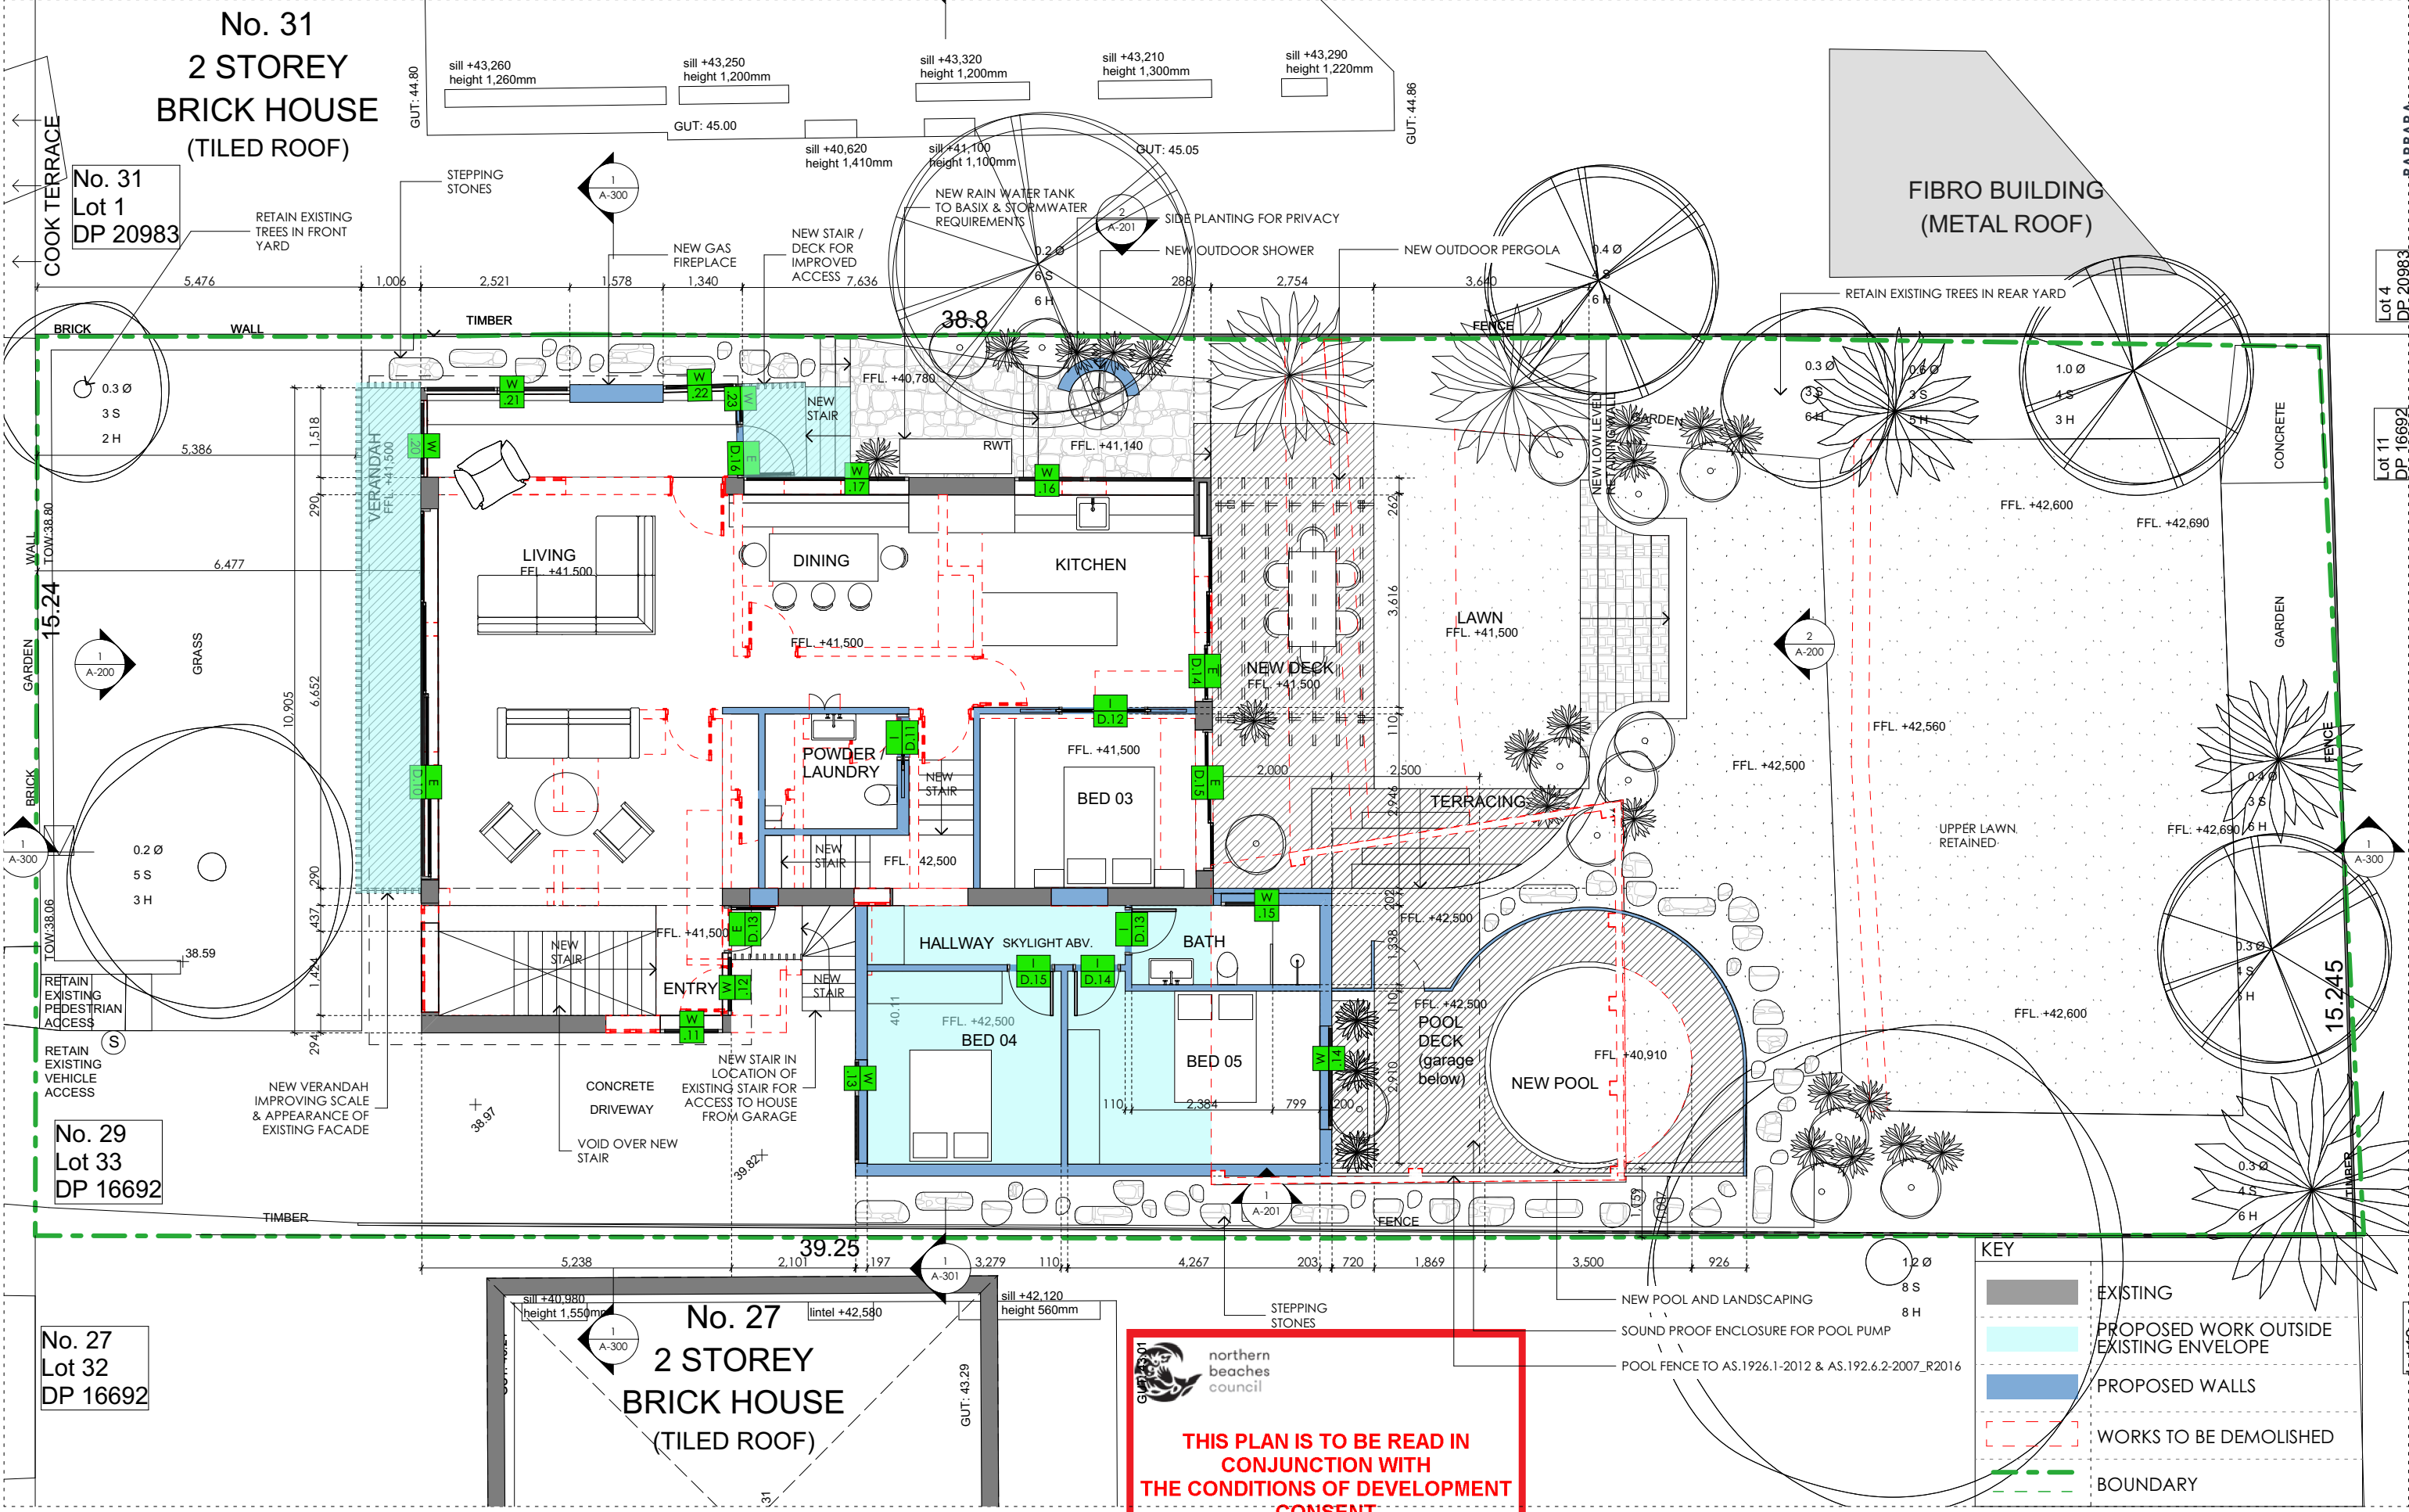

 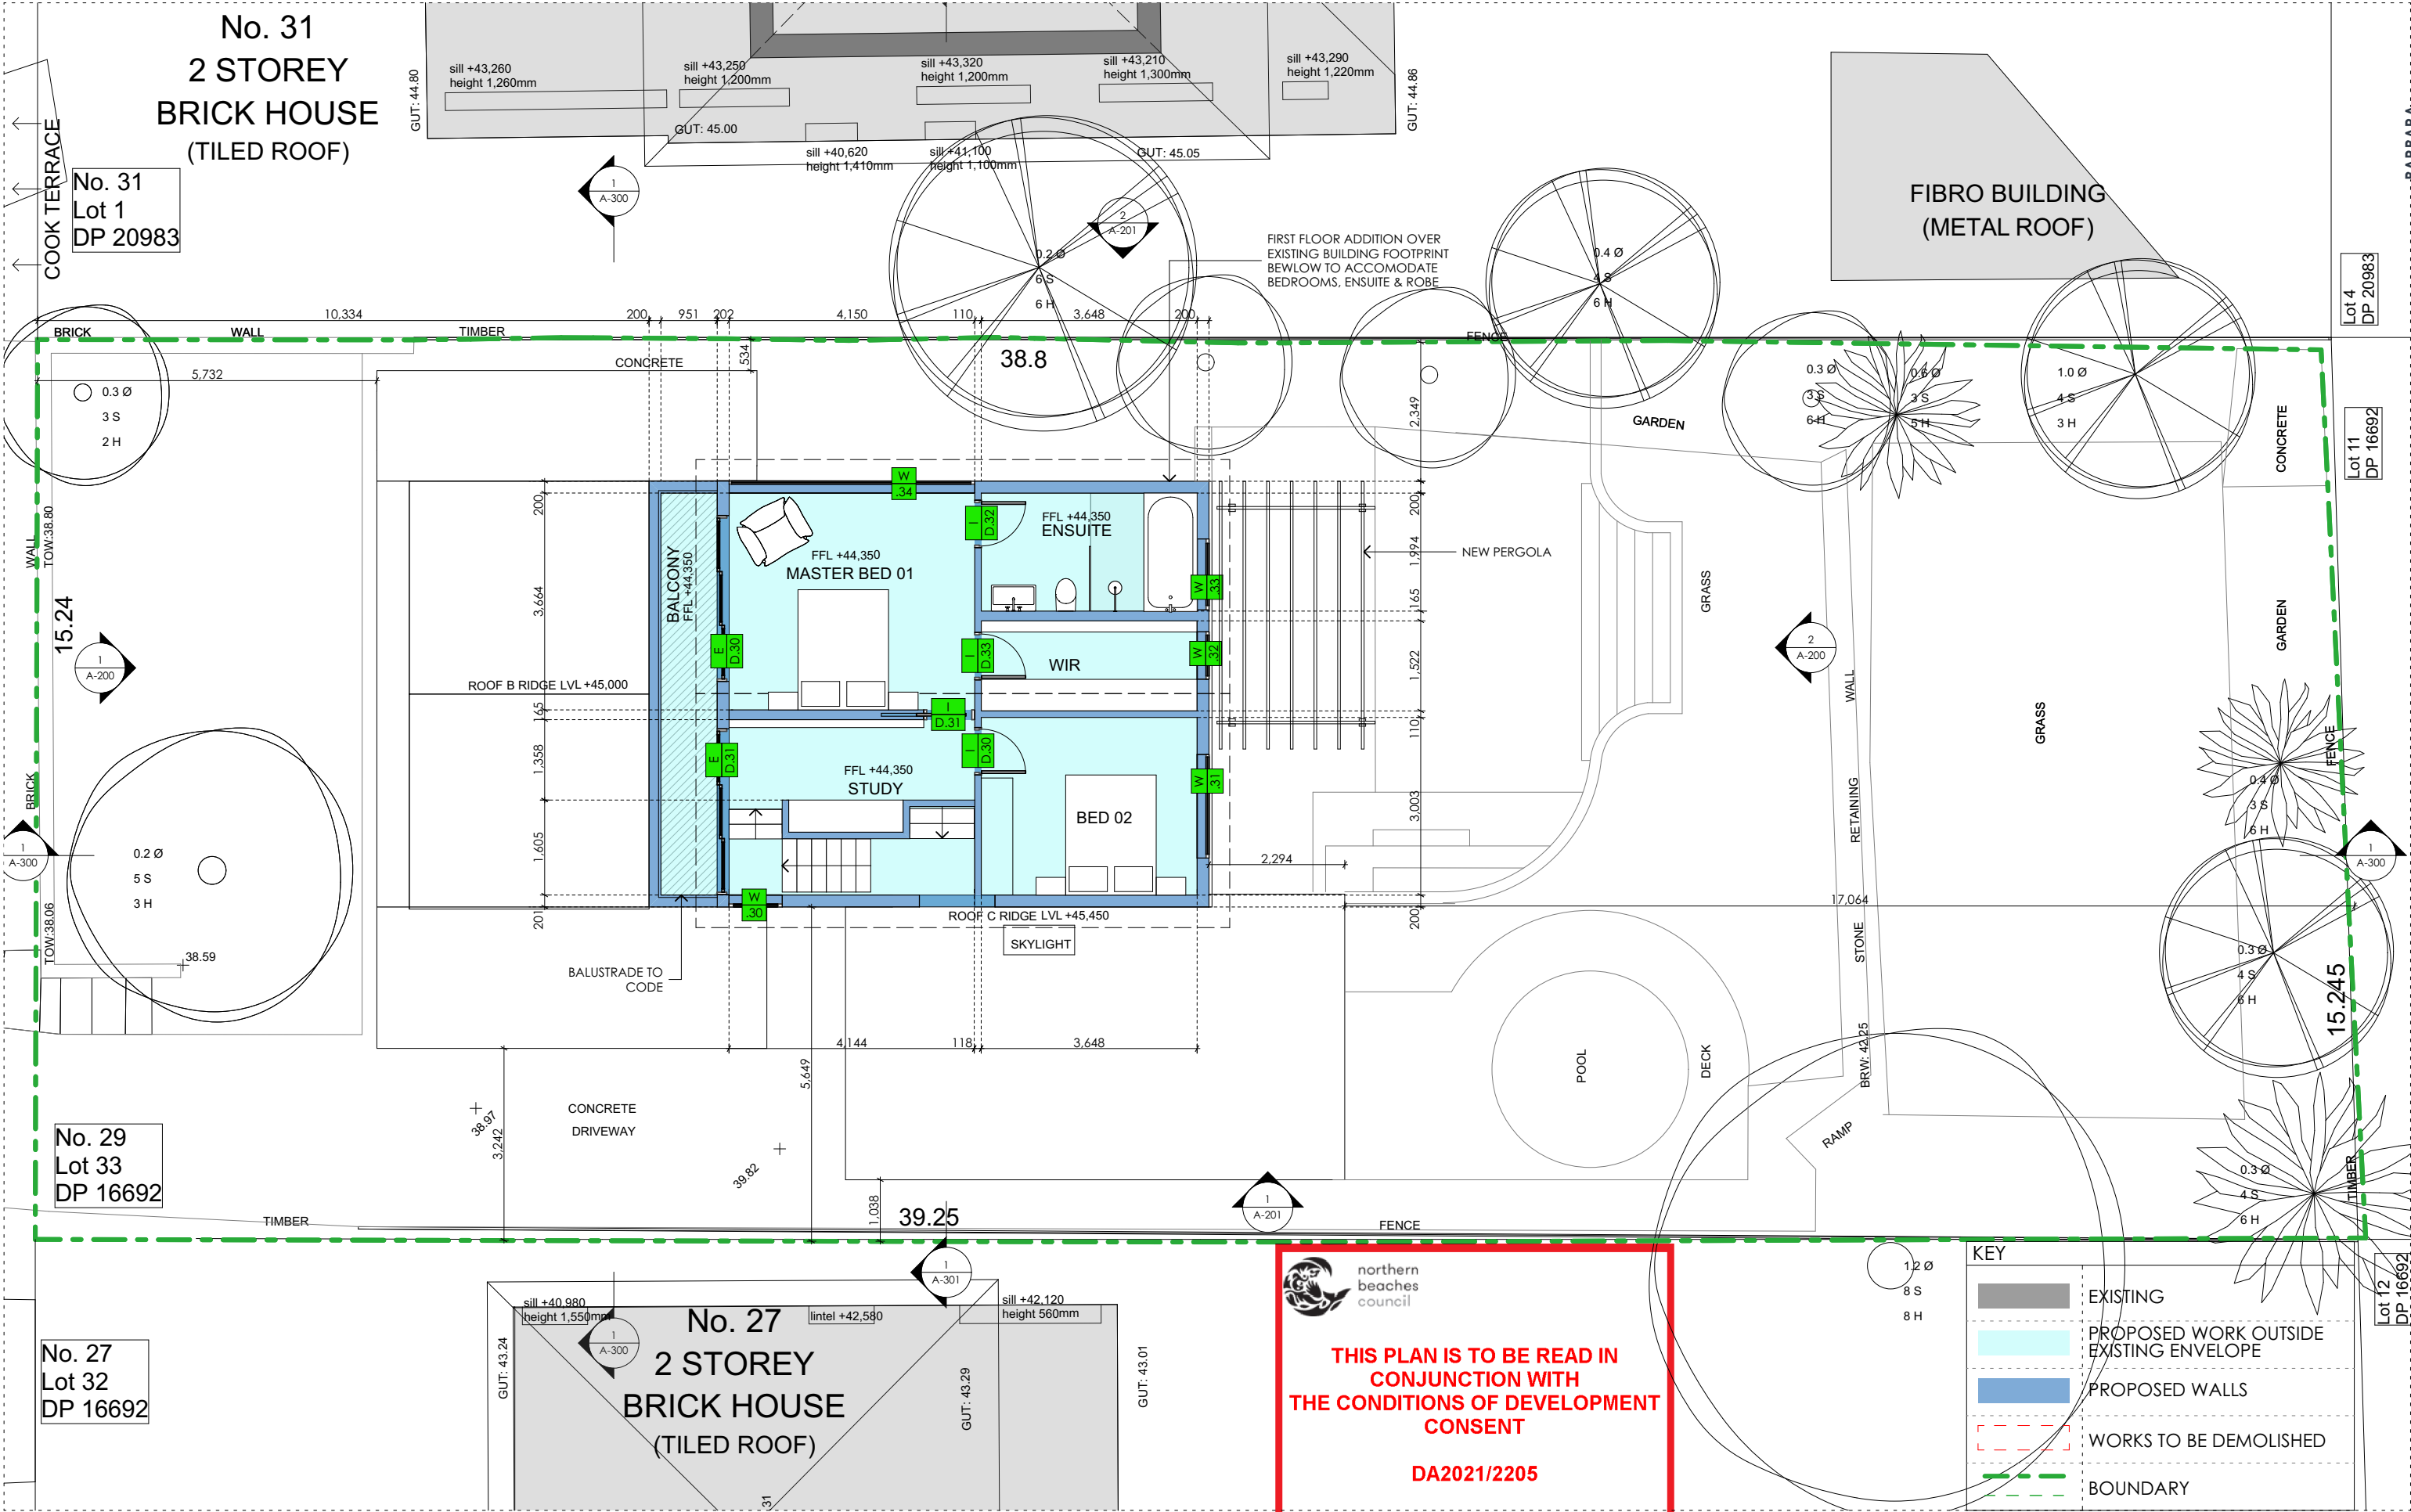

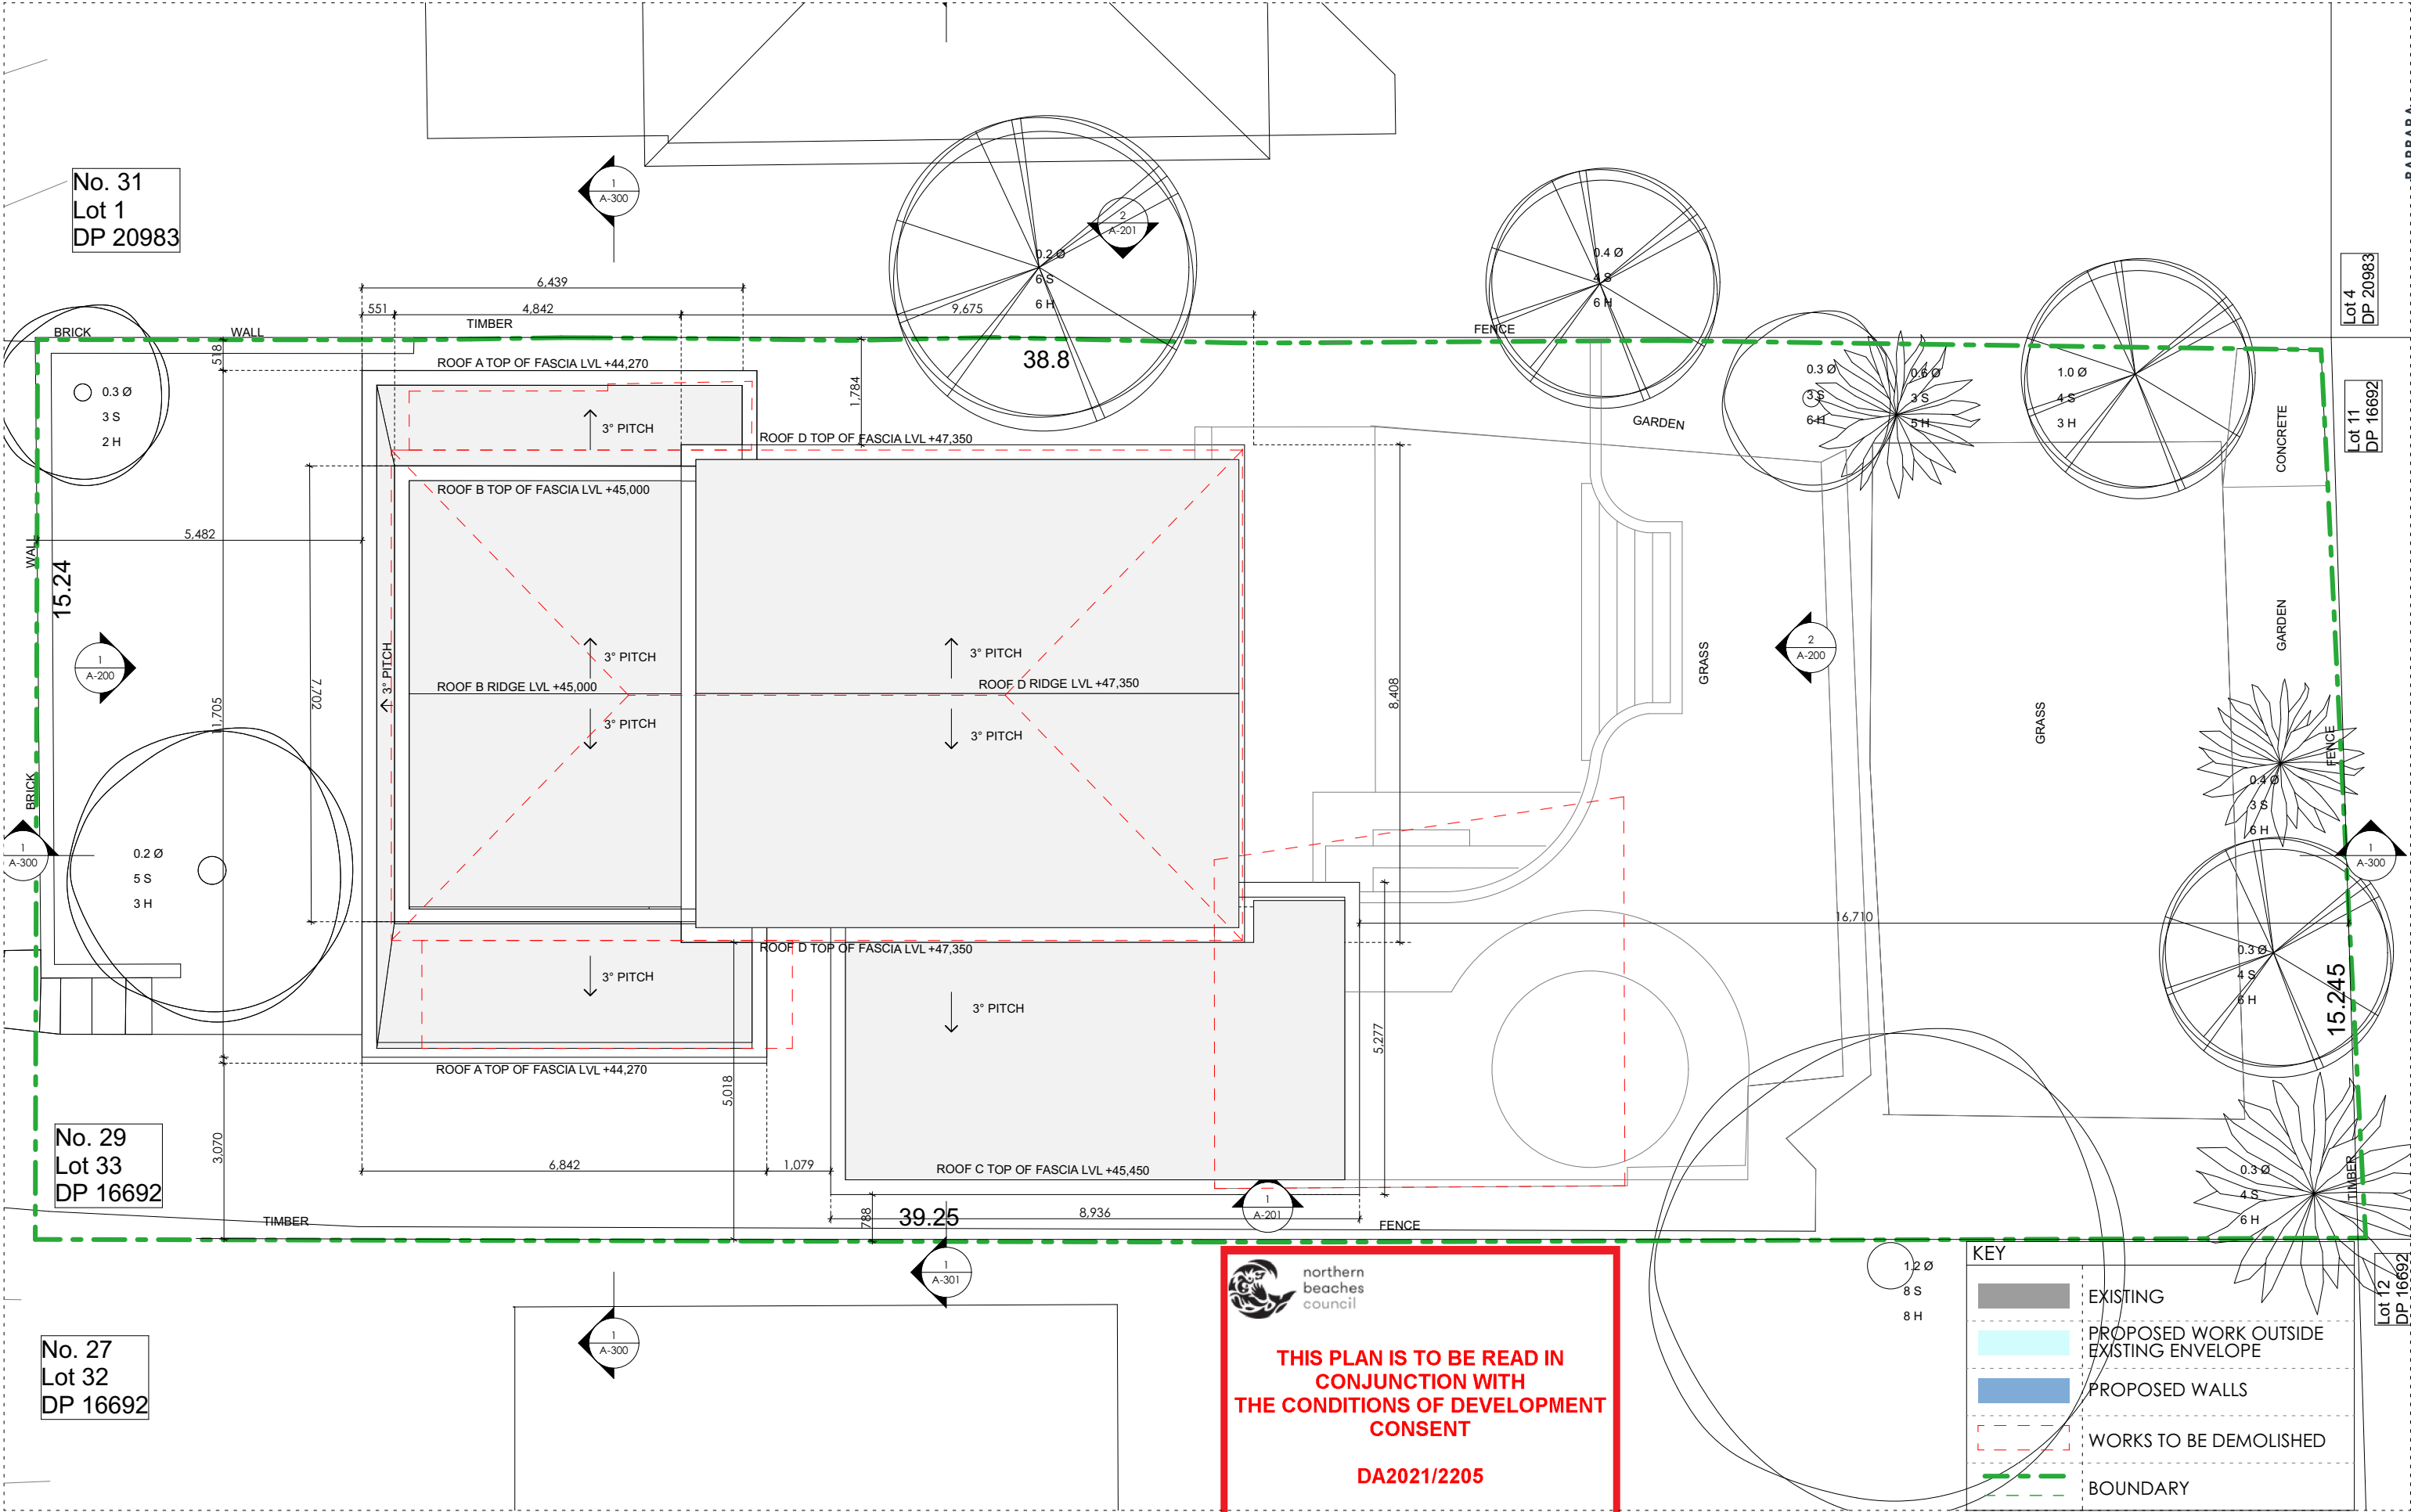


BARBARA
ARCHITECTURE & INTERIORS

SUITE 6/20 MADDOX ST,
ALEXANDRIA NSW
T: + (61) 400 304 070
E: felicity@studiobarbara.com.au
REGISTERED ARCHITECT:
NSW #10607 Felicity King

CHECK ALL DIMENSIONS ON SITE PRIOR TO THE COMMENCEMENT OF WORK
DO NOT SCALE OFF DRAWING
ALL WORKS TO COMPLY WITH RELEVANT AUTHORITIES REQUIREMENTS
ALL WORKS TO COMPLY WITH NCC (FORMERLY THE BCA)
COPYRIGHT IN ALL DOCUMENTS AND DRAWINGS PREPARED BY
STUDIO BARBARA
ALL WORKS TO COMPLY WITH ALL RELEVANT AUSTRALIAN STANDARDS
NOT FOR CONSTRUCTION

DATE 02.11.21
REVISION A
ISSUE
ISSUE FOR DEVELOPMENT APPLICATION

 

ISSUE FOR
DEVELOPMENT
APPLICATION

CLIENT
TOM COTTON
& EMILY BASHAM

PROJECT
Mona Vale House
29 Cook Terrace
Mona Vale
NSW 2103
Lot: 33
DP: 16692



DRAWING
PROPOSED ROOF PLAN

DRAWN
BS
CHECKED
FK
REVISION
A
PROJECT NO.
2113
SCALE
1:100@ A3
DWG NO.
A-123






THIS PLAN IS TO BE READ IN
CONJUNCTION WITH
THE CONDITIONS OF DEVELOPMENT
CONSENT

DA2021/2205

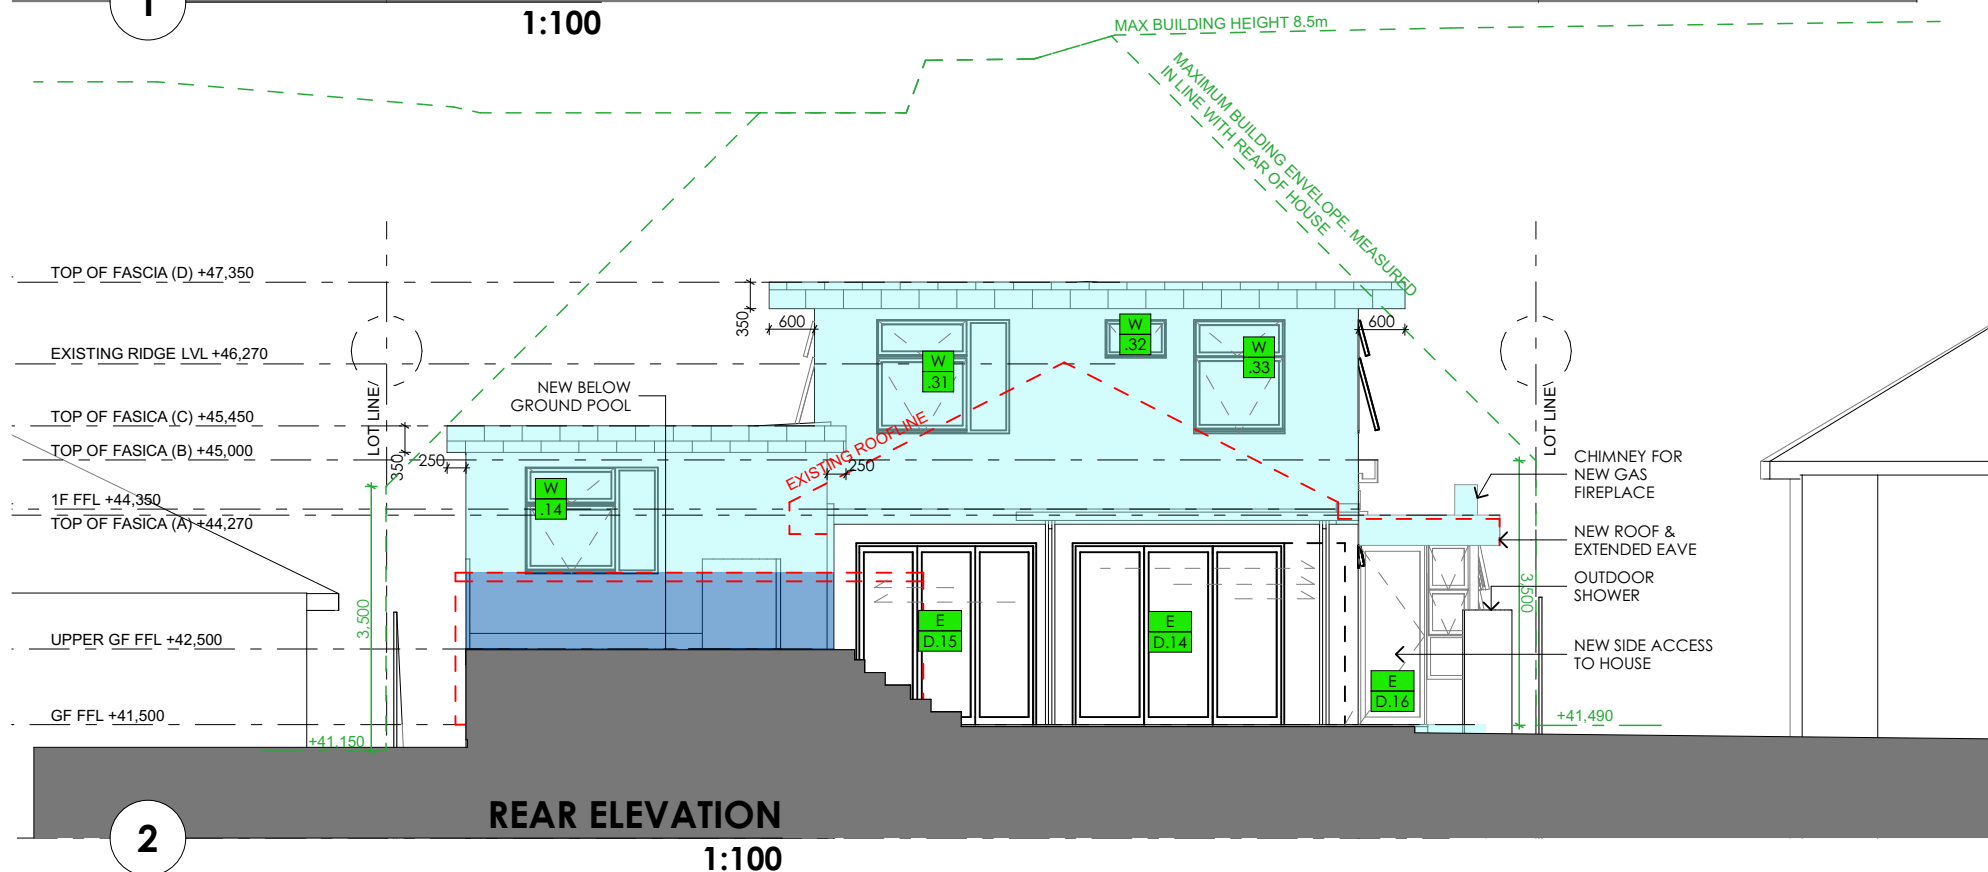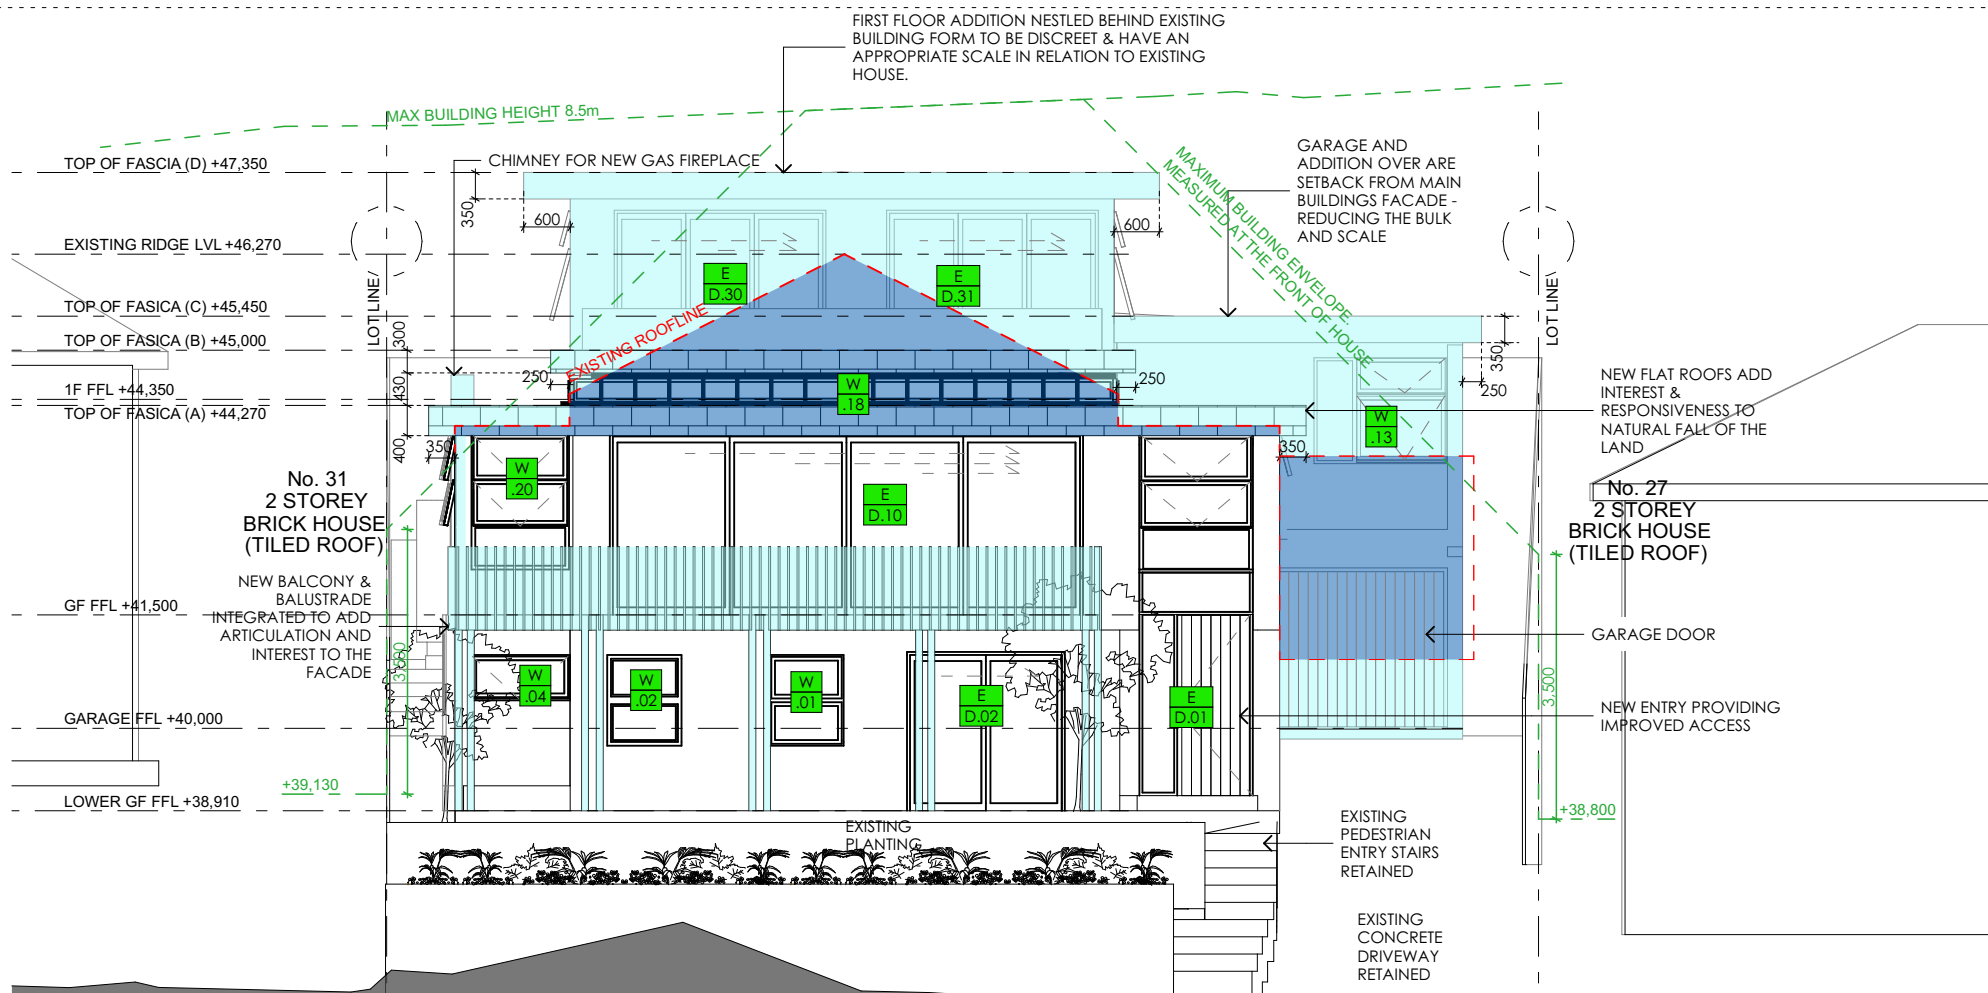

KEY	
	EXISTING
	PROPOSED WORK OUTSIDE EXISTING ENVELOPE
	PROPOSED WORK INSIDE EXISTING ENVELOPE
	WORKS TO BE DEMOLISHED
	MAXIMUM ENVELOPE

 

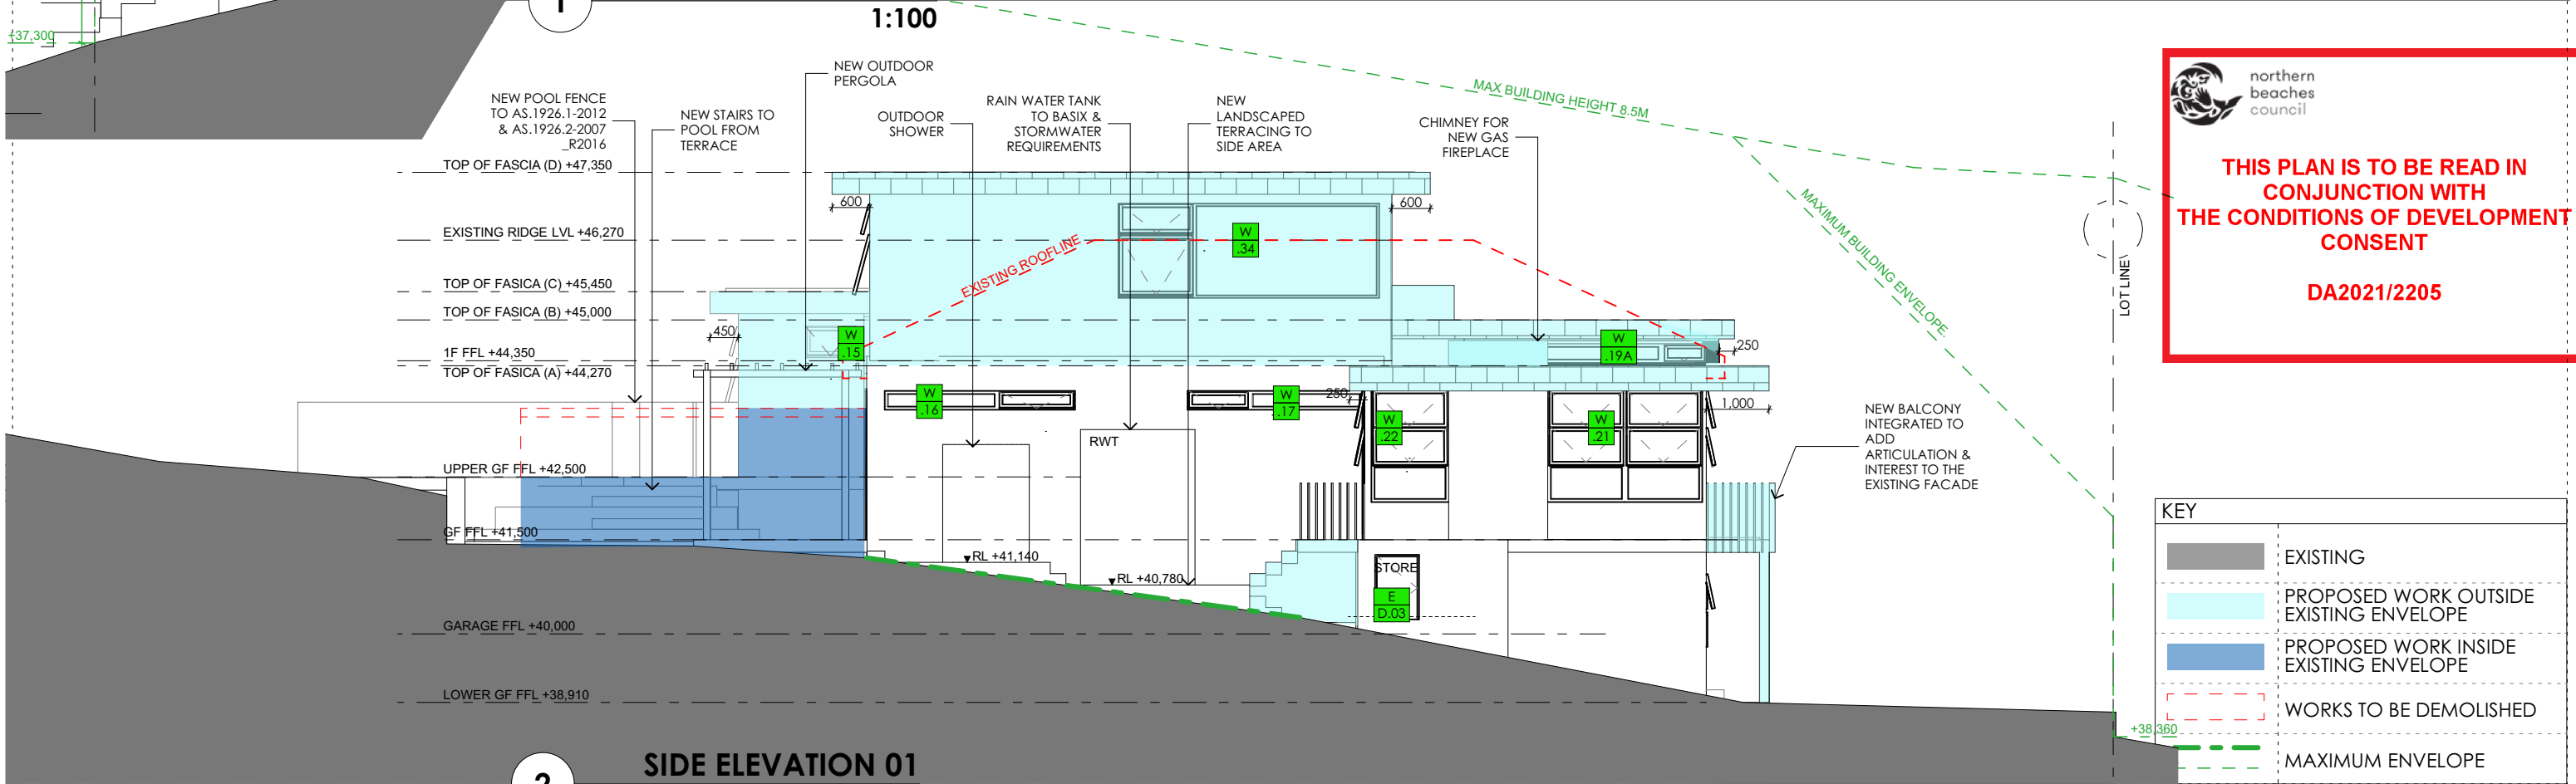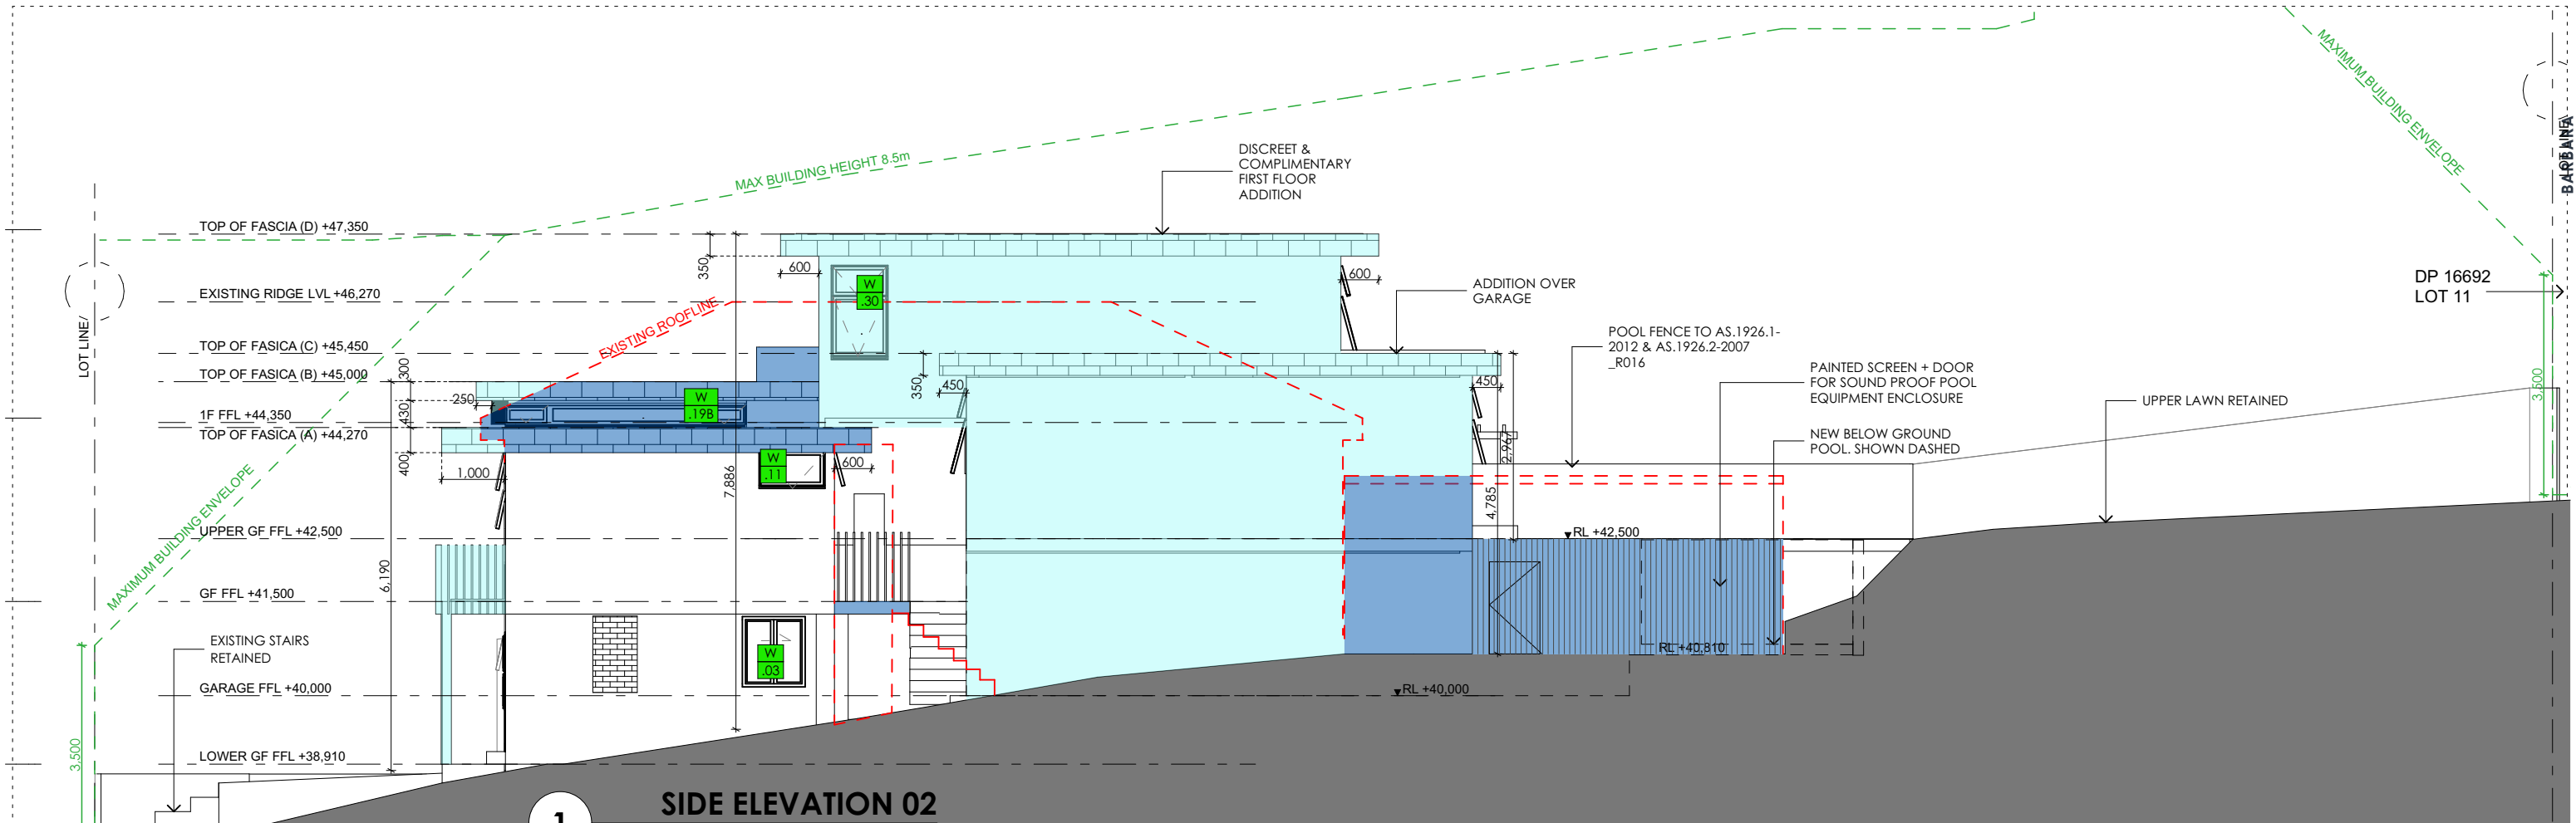


 **northern beaches council**

THIS PLAN IS TO BE READ IN CONJUNCTION WITH THE CONDITIONS OF DEVELOPMENT CONSENT

DA2021/2205


KEY	
	EXISTING
	PROPOSED WORK OUTSIDE EXISTING ENVELOPE
	PROPOSED WORK INSIDE EXISTING ENVELOPE
	WORKS TO BE DEMOLISHED
	MAXIMUM ENVELOPE

 




THIS PLAN IS TO BE READ IN
CONJUNCTION WITH
THE CONDITIONS OF DEVELOPMENT
CONSENT

DA2021/2205

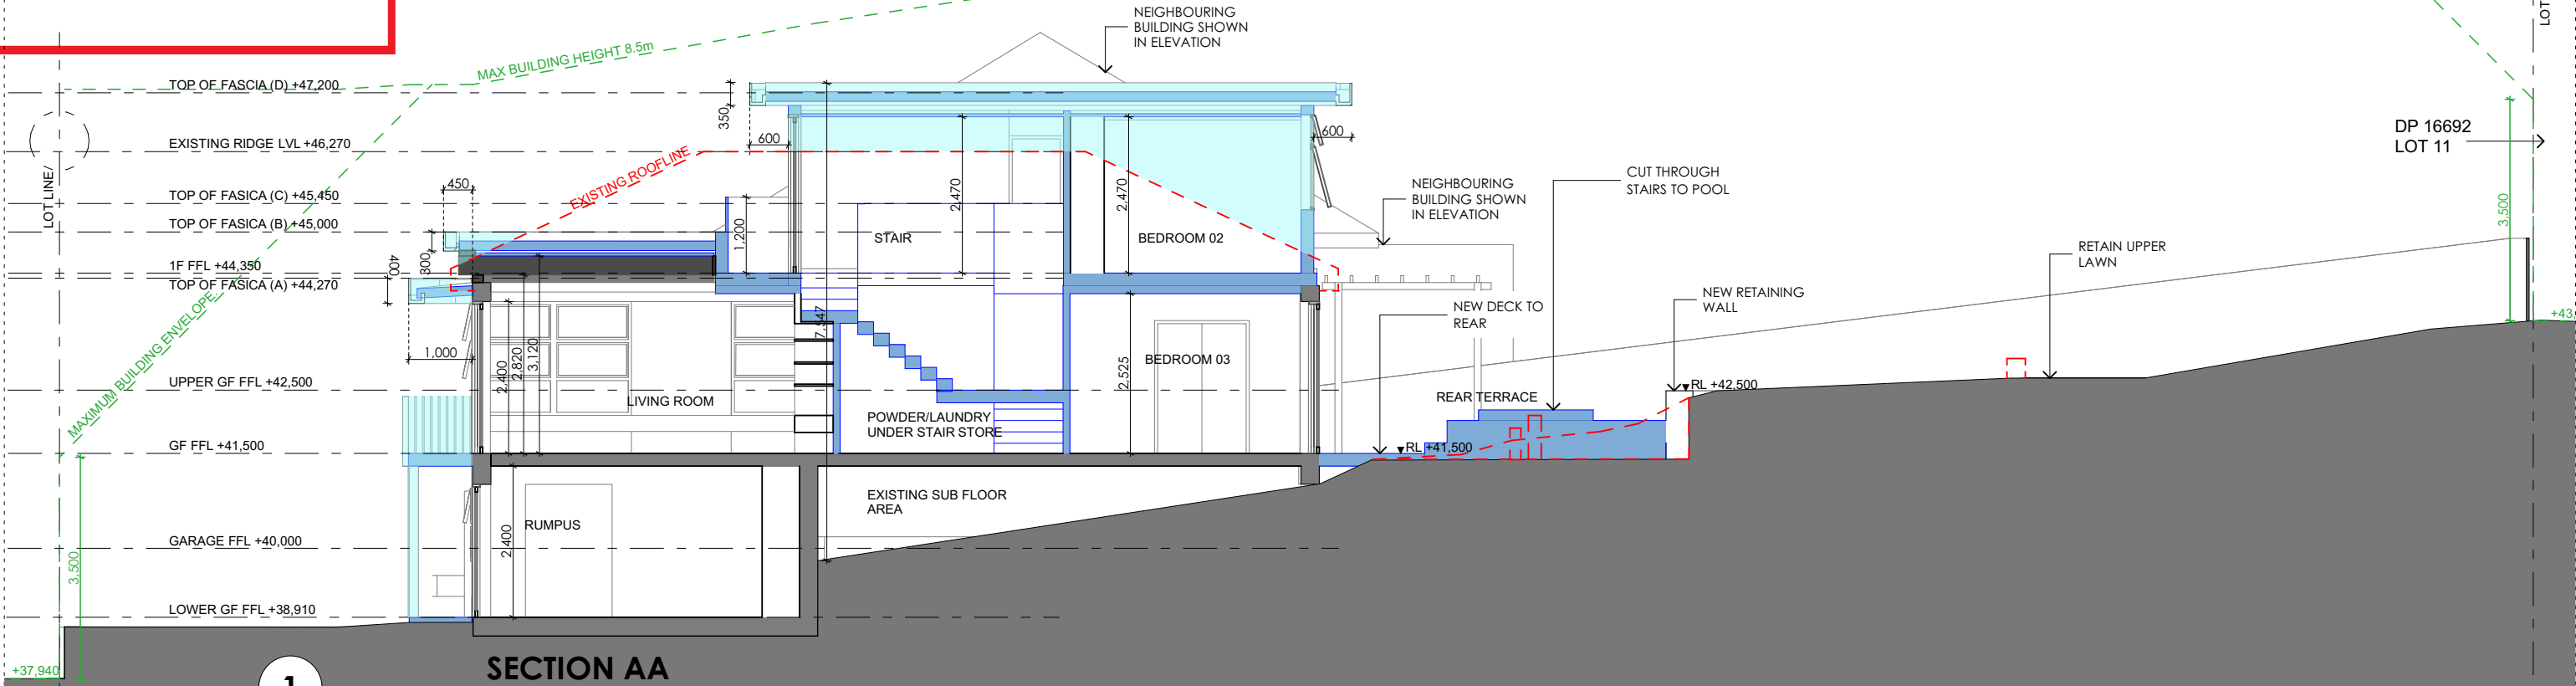

1

SECTION AA
1:100

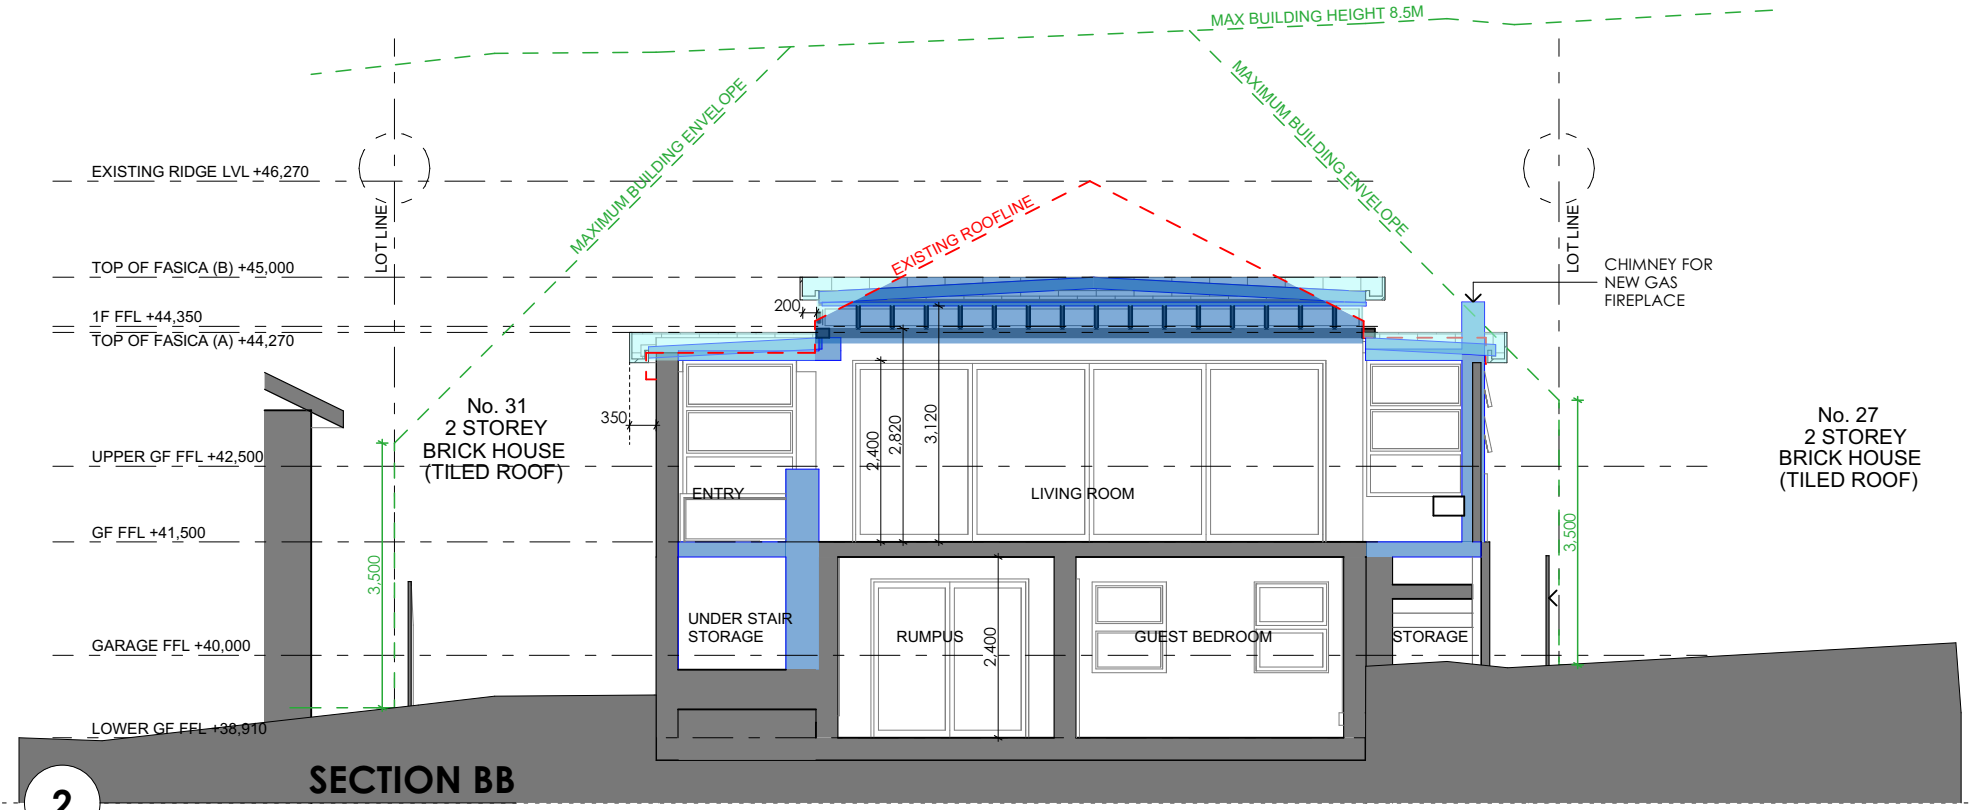

2

SECTION BB
1:100


KEY	
	EXISTING
	PROPOSED WORK OUTSIDE EXISTING ENVELOPE
	PROPOSED WORK INSIDE EXISTING ENVELOPE
	WORKS TO BE DEMOLISHED
	MAXIMUM ENVELOPE

BARBARA
ARCHITECTURE & INTERIORS

SUITE 6/20 MADDOX ST,
ALEXANDRIA NSW
T: + (61) 400 304 070
E: felicity@studiobarbara.com.au
REGISTERED ARCHITECT:
NSW #10607 Felicity King

CHECK ALL DIMENSIONS ON SITE PRIOR TO THE COMMENCEMENT OF WORK
DO NOT SCALE OFF DRAWING
ALL WORKS TO COMPLY WITH RELEVANT AUTHORITIES REQUIREMENTS
ALL WORKS TO COMPLY WITH NCC (FORMERLY THE BCA)
COPYRIGHT IN ALL DOCUMENTS AND DRAWINGS PREPARED BY
STUDIO BARBARA
ALL WORKS TO COMPLY WITH ALL RELEVANT AUSTRALIAN STANDARDS
NOT FOR CONSTRUCTION

DATE	REVISION	ISSUE
02.11.21	A	ISSUE FOR DEVELOPMENT APPLICATION

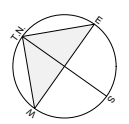

ISSUE FOR
DEVELOPMENT
APPLICATION

CLIENT
TOM COTTON
& EMILY BASHAM

PROJECT
Mona Vale House
29 Cook Terrace
Mona Vale
NSW 2103
Lot: 33
DP: 16692


DRAWING
SECTIONS - AA/BB

DRAWN BS	PROJECT NO. 2113
CHECKED FK	SCALE 1:100@ A3
REVISION A	DWG NO. A-300


THIS PLAN IS TO BE READ IN
CONJUNCTION WITH
THE CONDITIONS OF DEVELOPMENT
CONSENT


DA2021/2205

BARBARA

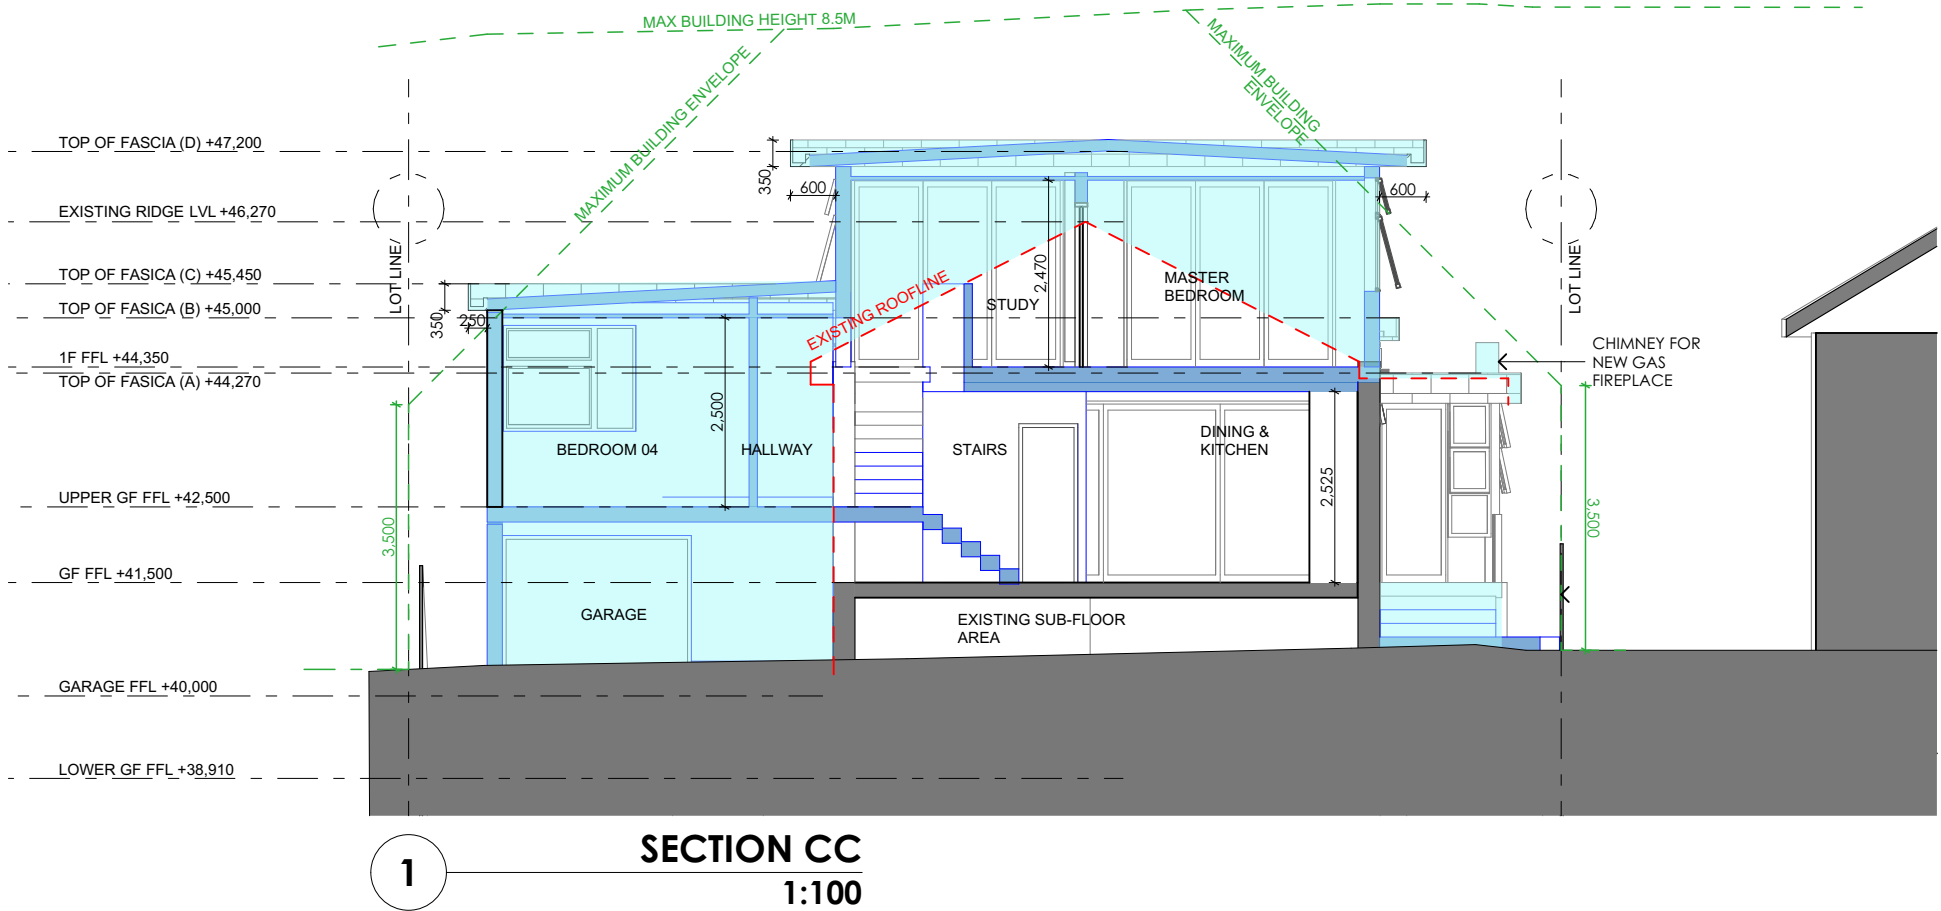

KEY	
	EXISTING
	PROPOSED WORK OUTSIDE EXISTING ENVELOPE
	PROPOSED WORK INSIDE EXISTING ENVELOPE
	WORKS TO BE DEMOLISHED
	MAXIMUM ENVELOPE

 

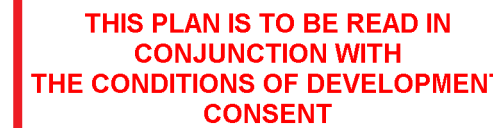

CUT & FILL LEGEND

	EXISTING HOUSE FOOTPRINT		EXCAVATION - VARIES IN DEPTH
	EXISTING LANDSCAPE/CONCRETE		FILL - VARIES IN DEPTH

2 STOREY
BRICK HOUSE
(TILED ROOF)

No. 31
Lot 1
DP 20983

COOK TERRACE

WAL	TOW
15.24	

RE	RE
EX	EX
PE	
AC	

1

N
L

No. 27


2 STOREY

BARBARA
ARCHITECTURE & INTERIORS

SUITE 6/20 MADDOX ST,
ALEXANDRIA NSW
T: + (61) 400 304 070
E: felicity@studiobarbara.com.au
REGISTERED ARCHITECT:
NSW #10607 Felicity King

CHECK ALL DIMENSIONS ON SITE PRIOR TO THE COMMENCEMENT OF WORK
DO NOT SCALE DRAWING
ALL WORKS TO COMPLY WITH RELEVANT AUTHORITIES REQUIREMENTS
ALL WORKS TO COMPLY WITH NCC (FORMERLY THE BCA)
COPYRIGHT IN ALL DOCUMENTS AND DRAWINGS PREPARED BY
STUDIO BARBARA
ALL WORKS TO COMPLY WITH ALL RELEVANT AUSTRALIAN STANDARDS
NOT FOR CONSTRUCTION

<u>DATE</u>	<u>REVISION</u>	<u>ISSUE</u>
02.11.21	A	ISSUE FOR DEVELOPMENT APPLICATION

 

ISSUE FOR
DEVELOPMENT
APPLICATION

CLIENT
TOM COTTON
& EMILY BASHAM

PROJECT

Mona Vale House

29 Cook Terrace
Mona Vale
NSW 2103


Lot: 33
DP: 16692

DRAWING
INDICATIVE EXCAVATION & FILL
PLAN


DRAWN BS	PROJECT NO 2113
CHECKED FK	SCALE 1:100@ A3
REVISION A	DWG NO. A-701



DULUX SILKWORTH GREY PAINT

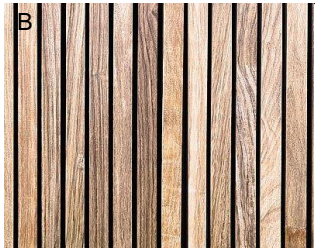

HARDWOOD TIMBER VERTICAL BALUSTRADE / FRONT DOOR. SPOTTED GUM OR SIML.

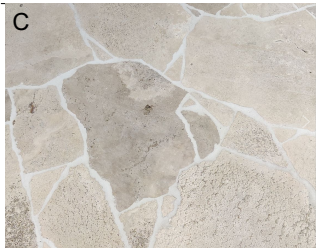

NATURAL LIMESTONE CRAZY PAVING OR SIML.



ALUMINIUM FRAMED WINDOWS AND GLAZED DOORS. DULUX WHITE PEARL OR SIML.



PAINTED BRICKWORK WALLS. DULUX SILKWORTH GREY OR SIML.



PAINTED GREY HORIZONTAL V-GROOVE TIMBER CLADDING. DULUX NATURAL SILKWORTH GREY OR SIML.



RAMBLING SIDE PATH NATURAL LIMESTONE OR SIML. PAVING



STANDING SEAM/KLIP-LOCK COLOURBOND ROOF. WINDSPRAY - MEDIUM SOLAR ABSORBANCE



GREY PAINTED TIMBER EXTERNAL DETAILING AND EXPOSED STRUCTURAL ELEMENTS AND FASCIA BOARDS. DULUX SILKWORTH GREY OR SIML.



HARDWOOD SPOTTED GUM TIMBER DECKING



northern
beaches
council

THIS PLAN IS TO BE READ IN
CONJUNCTION WITH
THE CONDITIONS OF DEVELOPMENT
CONSENT

DA2021/2205




BARBARA
ARCHITECTURE & INTERIORS

SUITE 6/20 MADDOX ST,
ALEXANDRIA NSW
T: + (61) 400 304 070
E: felicity@studiobarbara.com.au
REGISTERED ARCHITECT:
NSW #10607 Felicity King

CHECK ALL DIMENSIONS ON SITE PRIOR TO THE COMMENCEMENT OF WORK
DO NOT SCALE OFF DRAWING
ALL WORKS TO COMPLY WITH RELEVANT AUTHORITIES REQUIREMENTS
ALL WORKS TO COMPLY WITH NCC (FORMERLY THE BCA)
COPYRIGHT IN ALL DOCUMENTS AND DRAWINGS PREPARED BY
STUDIO BARBARA
ALL WORKS TO COMPLY WITH ALL RELEVANT AUSTRALIAN STANDARDS
NOT FOR CONSTRUCTION

DATE	REVISION	ISSUE
02.11.21	A	ISSUE FOR DEVELOPMENT APPLICATION

 

ISSUE FOR
DEVELOPMENT
APPLICATION

CLIENT
TOM COTTON
& EMILY BASHAM

PROJECT
Mona Vale House
29 Cook Terrace
Mona Vale
NSW 2103
Lot: 33
DP: 16692

DRAWING
**SCHEDULE OF MATERIAL &
FINISHES**

DRAWN BS	PROJECT NO. 2113
CHECKED FK	SCALE 1:161.55, 1:261.67
REVISION A	DWG NO. A-705