

NORTHERN
BEACHES
COUNCIL

These plans relate to Development
Consent No. 38/16

The plans are NOT for construction.

L	9/9/16	DEVELOPMENT APPLICATION REVISED SUBMISSION
K	30.08.16	AMENDMENTS TO DEVELOPMENT APPLICATION
J	16.12.15	DEVELOPMENT APPLICATION
I	11.12.15	AMENDMENTS FOR OAKSTAND
H	08.12.15	ROOF AMENDMENT
G	03.12.15	PLANNING AMENDMENTS
F	27.11.15	FOR OAKSTAND APPROVAL
E	24.11.15	FOR BASK
D	19.11.15	DESIGN DEVELOPMENT
C	13.11.15	DESIGN DEVELOPMENT
B	06.07.15	SCHEMATIC DESIGN PRESENTATION
A	28.06.15	PRELIMINARY SKETCH DESIGN

ISSUE	DATE	REVISION
-------	------	----------

STATUS
DESIGN DEVELOPMENT

PROJECT
25 SPRING COVE AVE, MANLY, 2095

CLIENT
PAUL BOLSTAD & HEIDI PFIFFNER

DRAWING
BASEMENT FLOOR PLAN

TOBIASPARTNERS

T +61 2 9361 4800 27 Penny Street Paddington NSW Australia 2021
F +61 2 9361 4900 E studio@tobiaspartners.com

project no 0358 DWG no

date MAY 2015

scale @ A1 1:100

drawn by NC checked by MK

revision L






01 GROUND FLOOR PLAN - PROPOSED
SCALE 1:100 @ A1

NORTHERN
BEACHES
COUNCIL

These plans relate to Development
Consent No. 38/16

The plans are NOT for construction.

L	9/9/16	DEVELOPMENT APPLICATION REVISED SUBMISSION
K	30.08.16	AMENDMENTS TO DEVELOPMENT APPLICATION
J	16.12.15	DEVELOPMENT APPLICATION
I	11.12.15	AMENDMENTS FOR GAWSTAND
H	08.12.15	ROOF AMENDMENT
G	03.12.15	PLANNING AMENDMENTS
F	27.11.15	FOR GAWSTAND APPROVAL
E	24.11.15	FOR BASK
D	19.11.15	DESIGN DEVELOPMENT
C	13.11.15	DESIGN DEVELOPMENT
B	06.07.15	SCHEMATIC DESIGN PRESENTATION
A	26.05.15	PRELIMINARY SKETCH DESIGN
ISSUE	DATE	REVISION
STATUS		
DESIGN DEVELOPMENT		
PROJECT		
25 SPRING COVE AVE, MANLY, 2095		
CLIENT		
PAUL BOLSTAD & HEIDI PFIFFNER		
DRAWING		
GROUND FLOOR PLAN		
TOBIAS PARTNERS		
T +61 2 9361 4800 27 Renny Street Paddington NSW Australia 2021 F +61 2 9361 4900 E studio@tobiaspartners.com		
project no	0358	dwg no
date	MAY 2015	1.104
scale @	A1	1:100
drawn by	NC	checked by MK

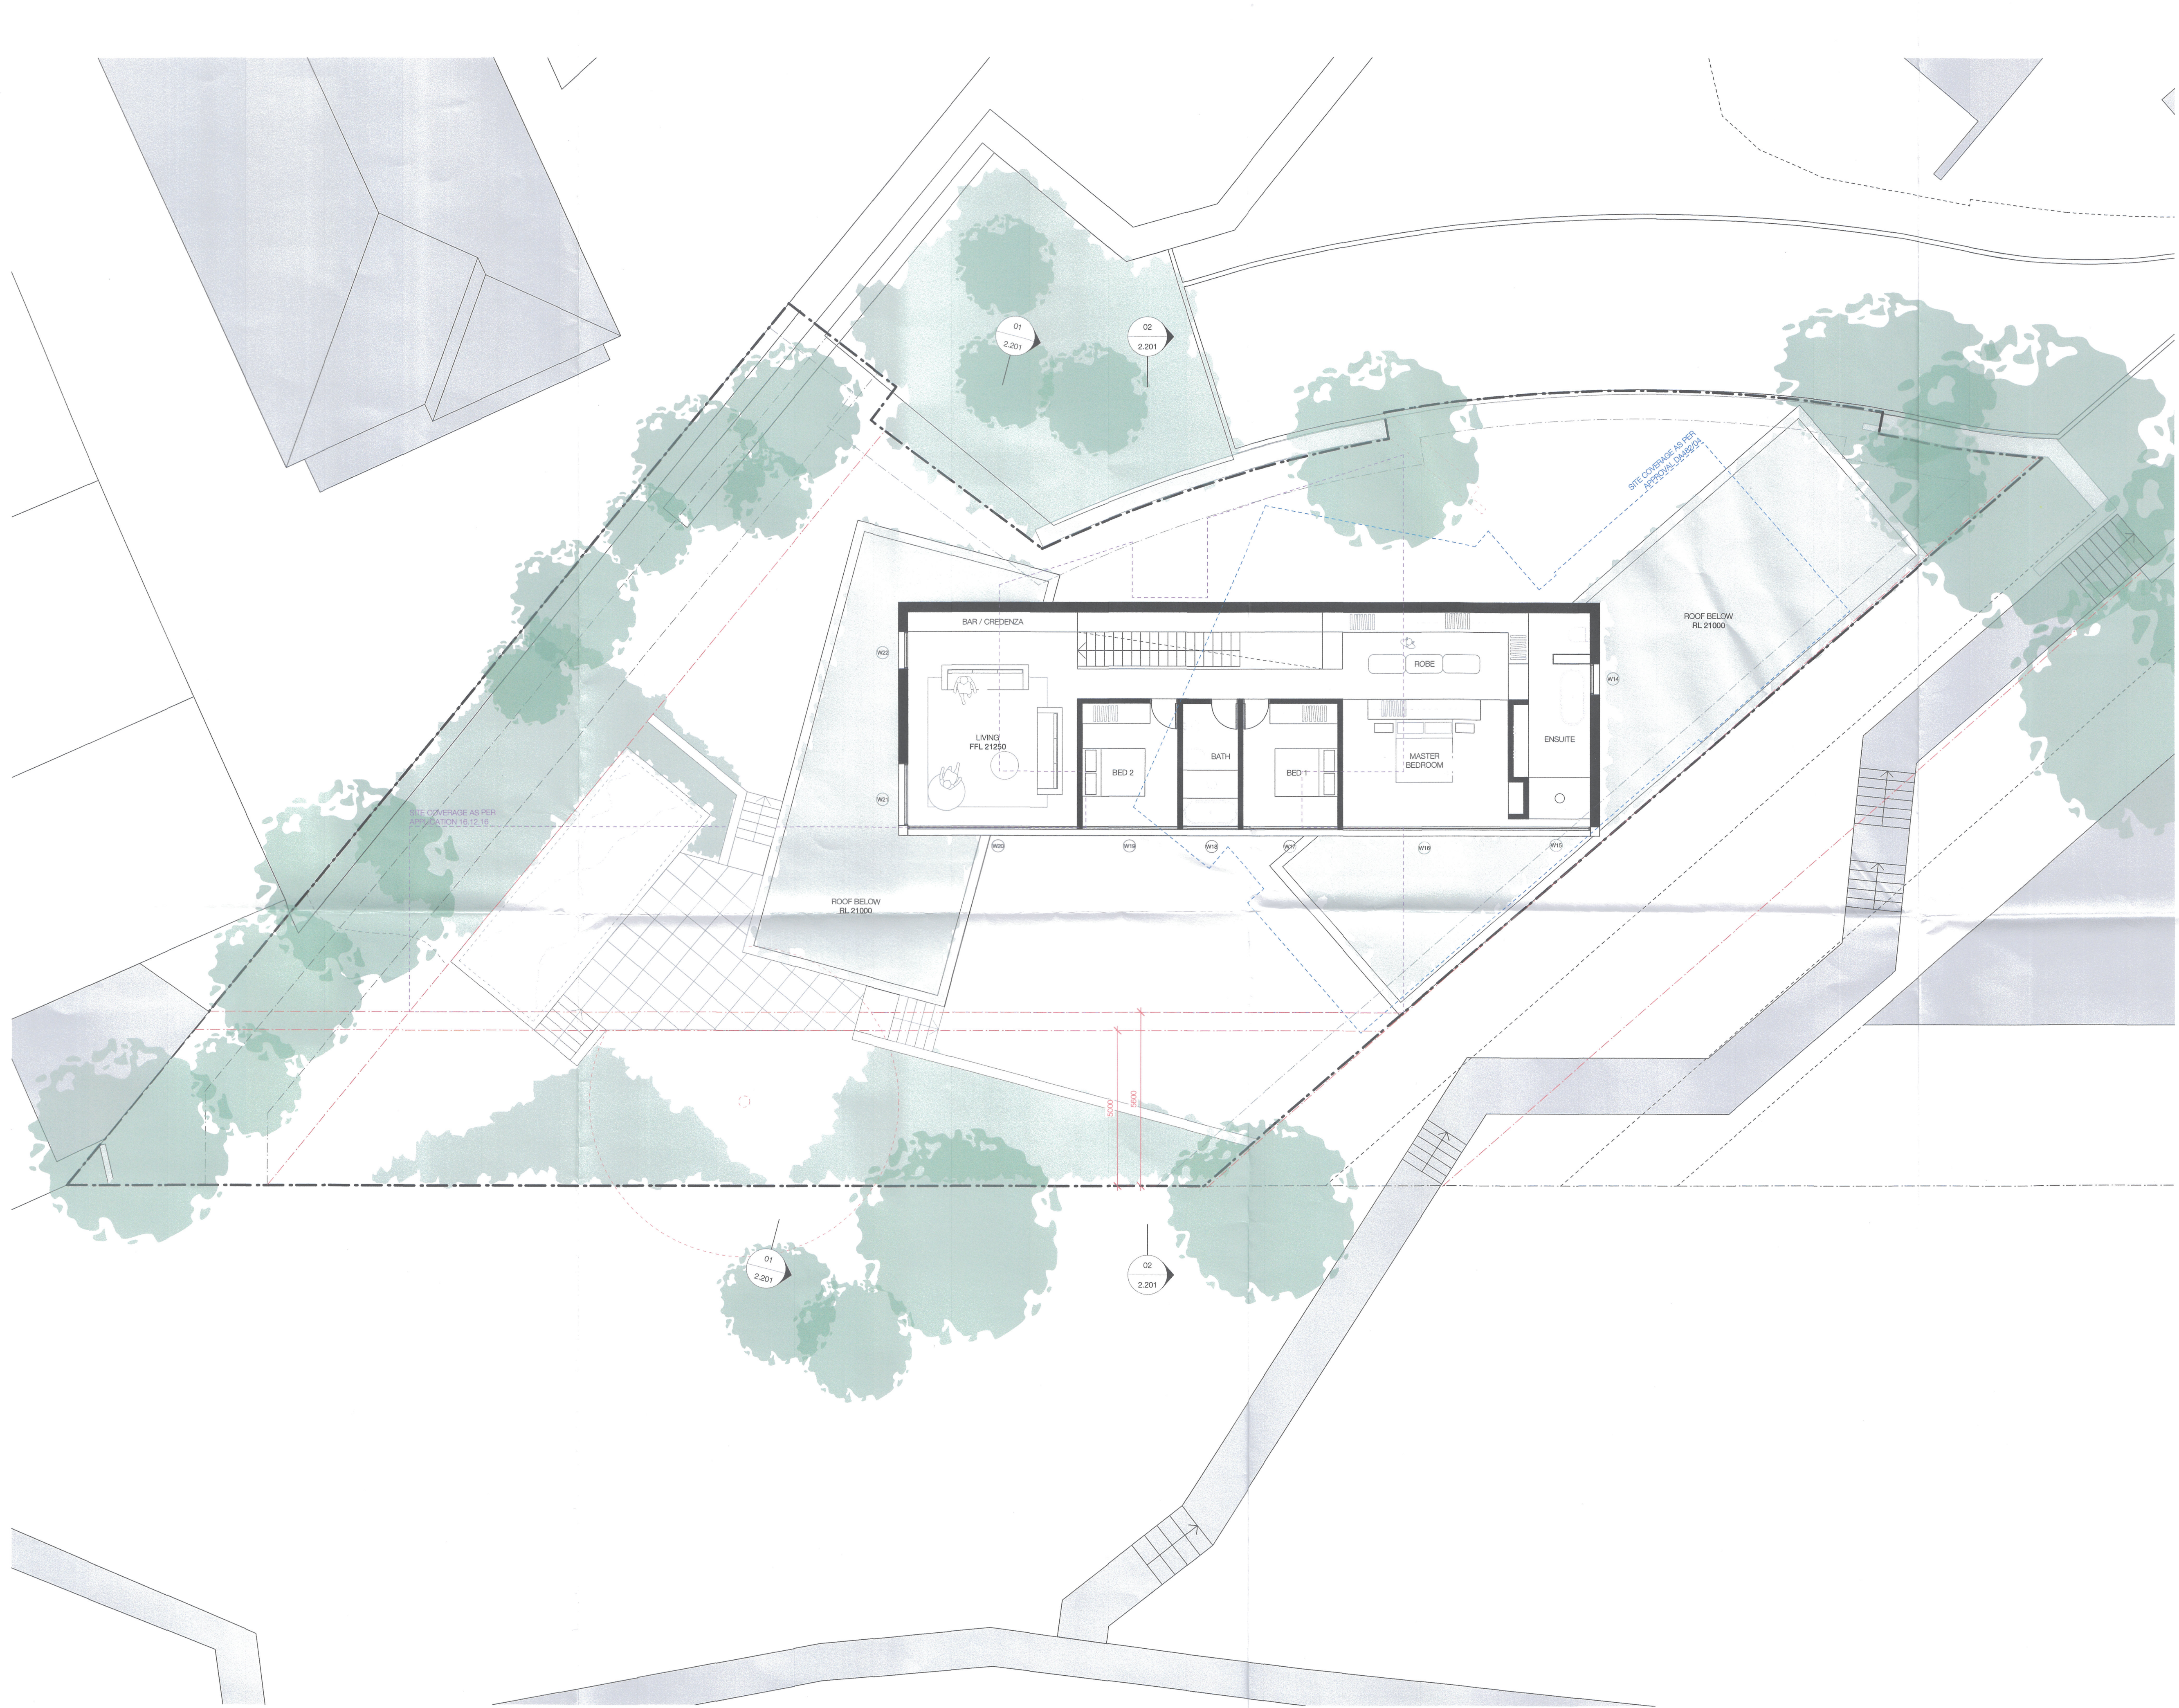


NORTHERN
BEACHES
COUNCIL

These plans relate to Development
Consent No. 38/16

The plans are NOT for construction.

L	9/9/16	DEVELOPMENT APPLICATION REVISED SUBMISSION
K	30.08.16	AMENDMENTS TO DEVELOPMENT APPLICATION
J	16.12.15	DEVELOPMENT APPLICATION
I	11.12.15	AMENDMENTS FOR COUNCIL
H	08.12.15	ROOF AMENDMENT
G	03.12.15	PLANNING AMENDMENTS
F	27.11.15	FOR COUNCIL APPROVAL
E	24.11.15	FOR BASK
D	19.11.15	DESIGN DEVELOPMENT
C	13.11.15	DESIGN DEVELOPMENT
B	05.07.15	SCHEMATIC DESIGN PRESENTATION
A	26.06.15	PRELIMINARY SKETCH DESIGN
ISSUE	DATE	REVISION
STATUS		
DESIGN DEVELOPMENT		
PROJECT		
25 SPRING COVE AVE, MANLY, 2095		
CLIENT		
PAUL BOLSTAD & HEIDI PFIFFNER		
DRAWING		
FIRST FLOOR PLAN		
TOBIAS PARTNERS		
27 Renny Street Paddington NSW Australia 2021		
T +61 2 9361 4800 F +61 2 9361 4900 E studio@tobiaspartners.com		
project no	0358	DWG no
date	MAY 2015	1.105
scale @	A1	1:100
drawn by	NC	checked by
		Revision
		L


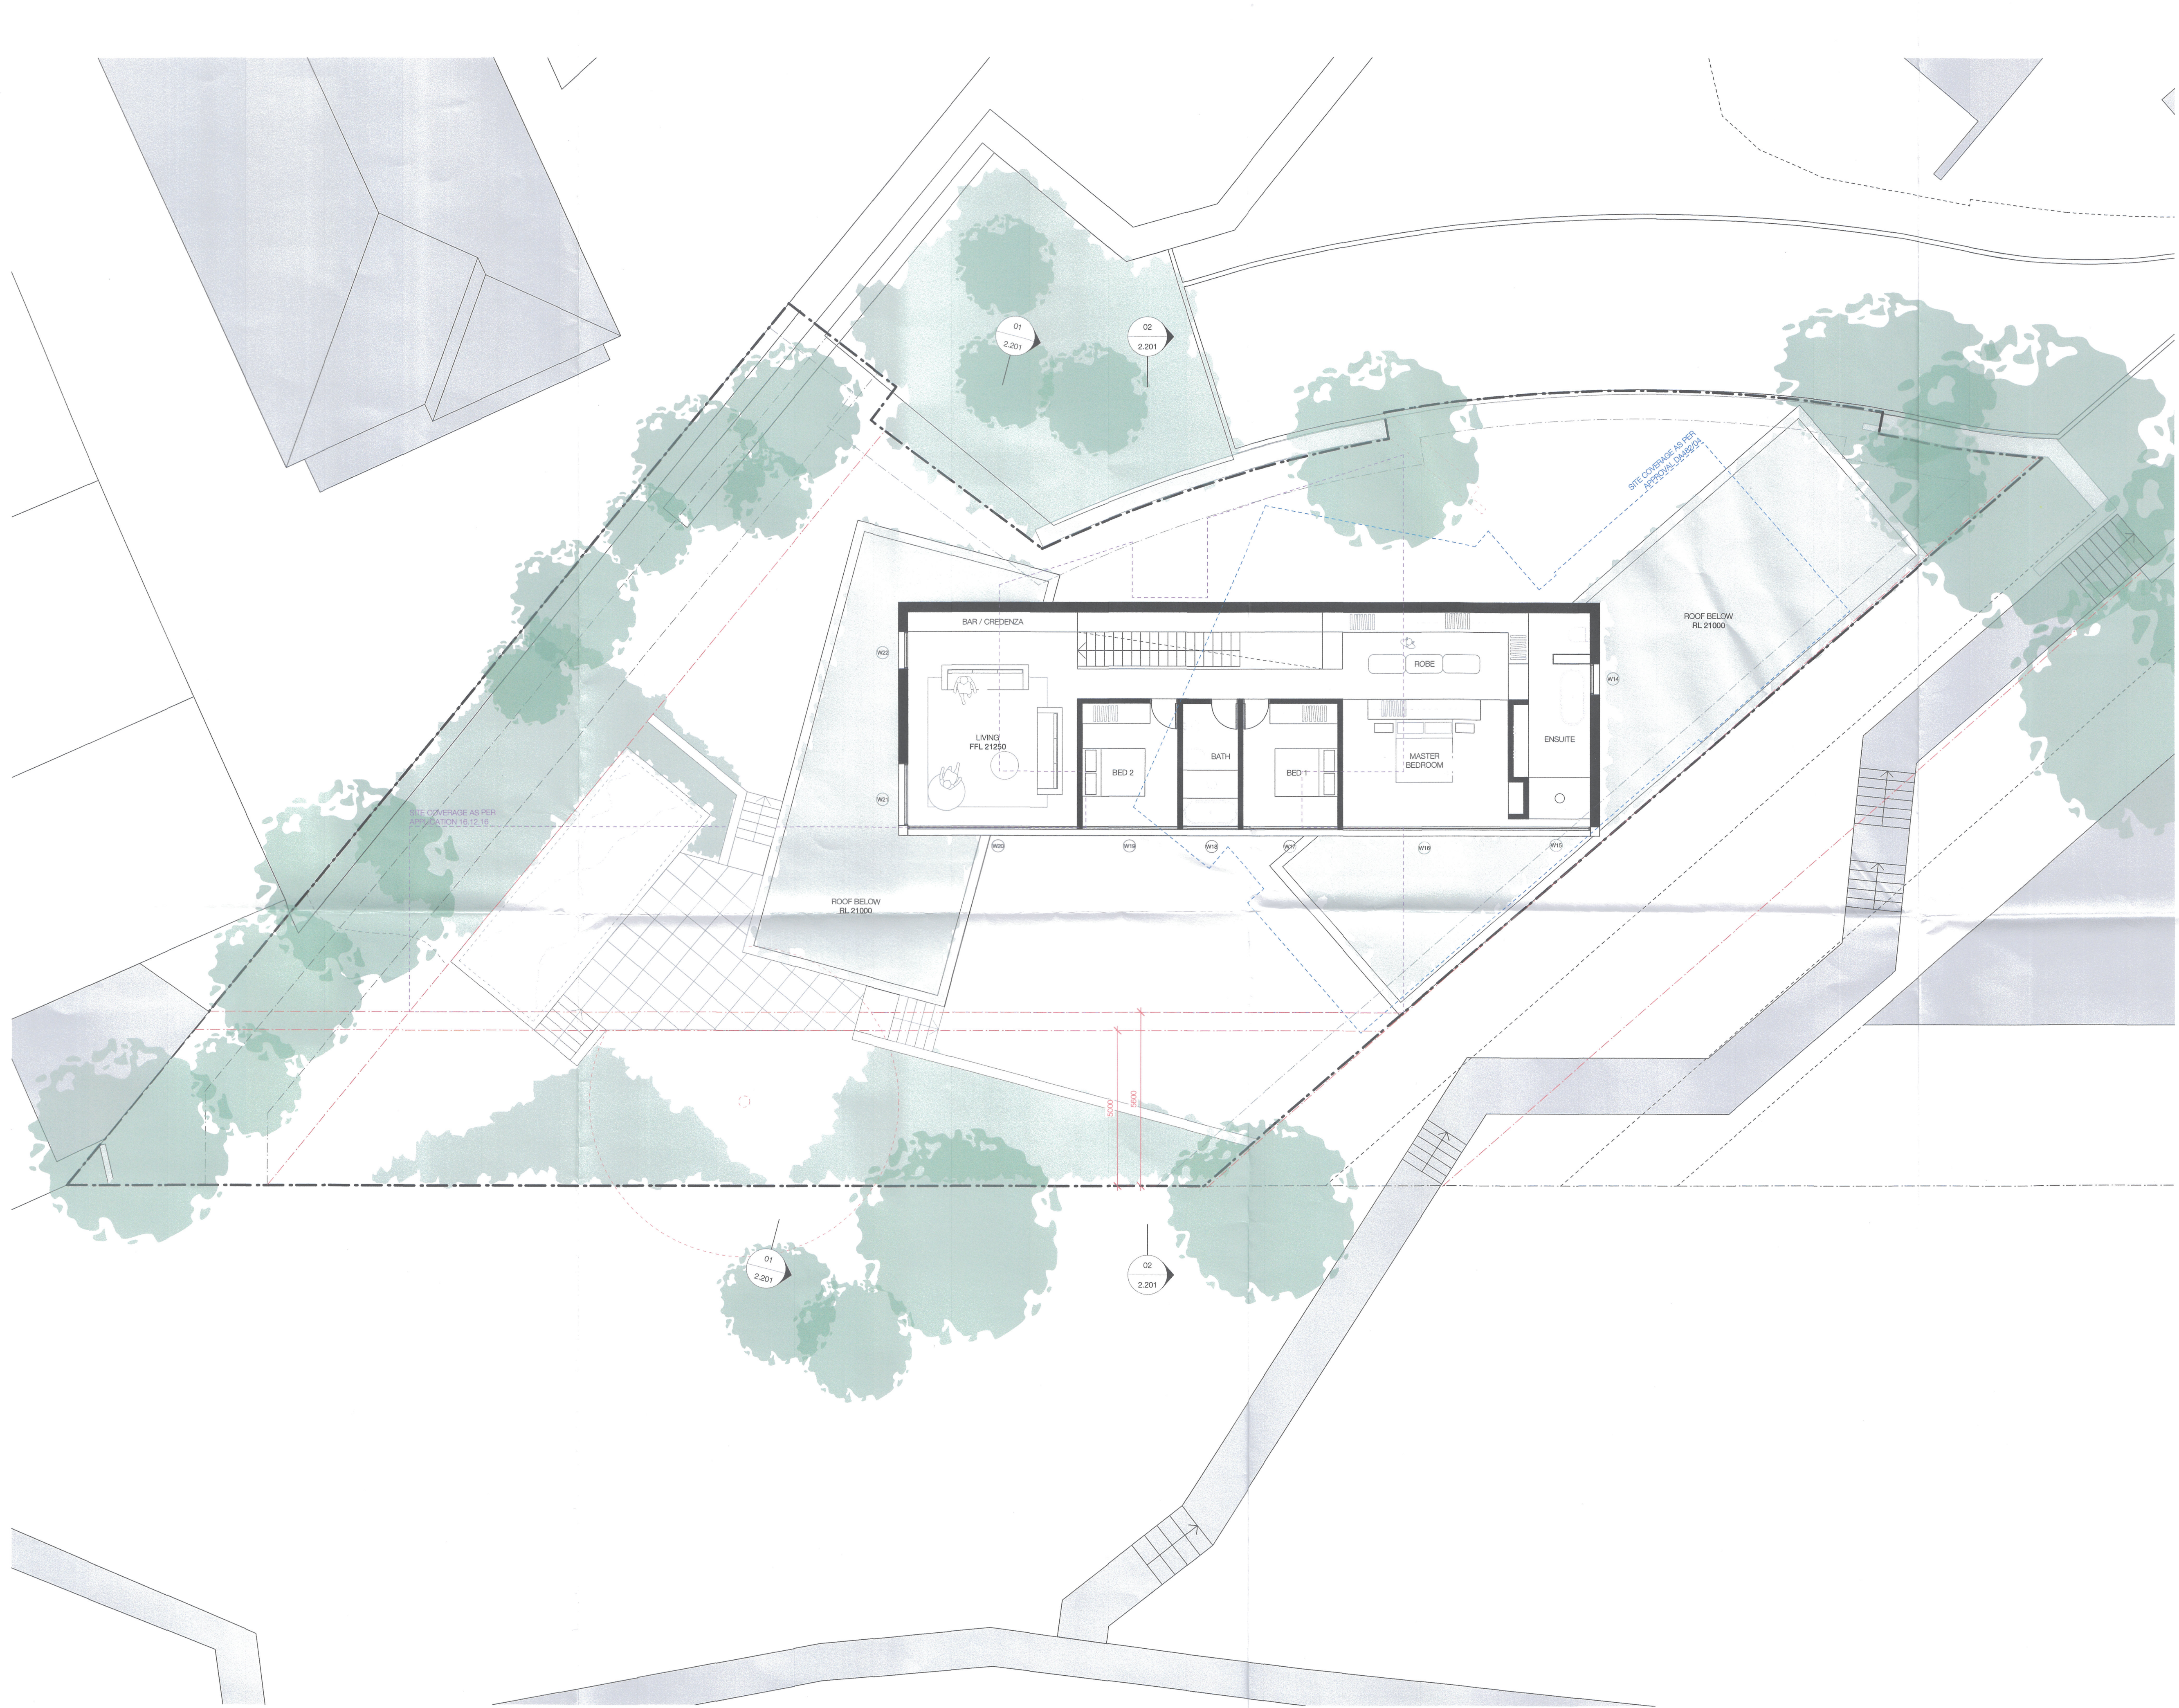


NORTHERN BEACHES COUNCIL
These plans relate to Development Consent No. 38/16
The plans are NOT for construction.

L	9/9/16	DEVELOPMENT APPLICATION REVISED SUBMISSION
K	30.08.16	AMENDMENTS TO DEVELOPMENT APPLICATION
J	16.12.15	DEVELOPMENT APPLICATION
I	11.12.15	AMENDMENTS FOR COUNCIL
H	08.12.15	ROOF AMENDMENT
G	03.12.15	PLANNING AMENDMENTS
F	27.11.15	FOR COUNCIL APPROVAL
E	24.11.15	FOR BASK
D	19.11.15	DESIGN DEVELOPMENT
C	13.11.15	DESIGN DEVELOPMENT
B	05.07.15	SCHEMATIC DESIGN PRESENTATION
A	26.06.15	PRELIMINARY SKETCH DESIGN
ISSUE	DATE	REVISION
STATUS		
DESIGN DEVELOPMENT		
PROJECT		
25 SPRING COVE AVE, MANLY, 2095		
CLIENT		
PAUL BOLSTAD & HEIDI PFIFFNER		
DRAWING		
FIRST FLOOR PLAN		
TOBIAS PARTNERS		
27 Renny Street Paddington NSW Australia 2021		
T +61 2 9361 4800 F +61 2 9361 4900 E studio@tobiaspartners.com		
project no	0358	DWG no
date	MAY 2015	1.105
scale @	A1	1:100
drawn by	NC	checked by
		Revision
		L



TOBIAS PARTNERS

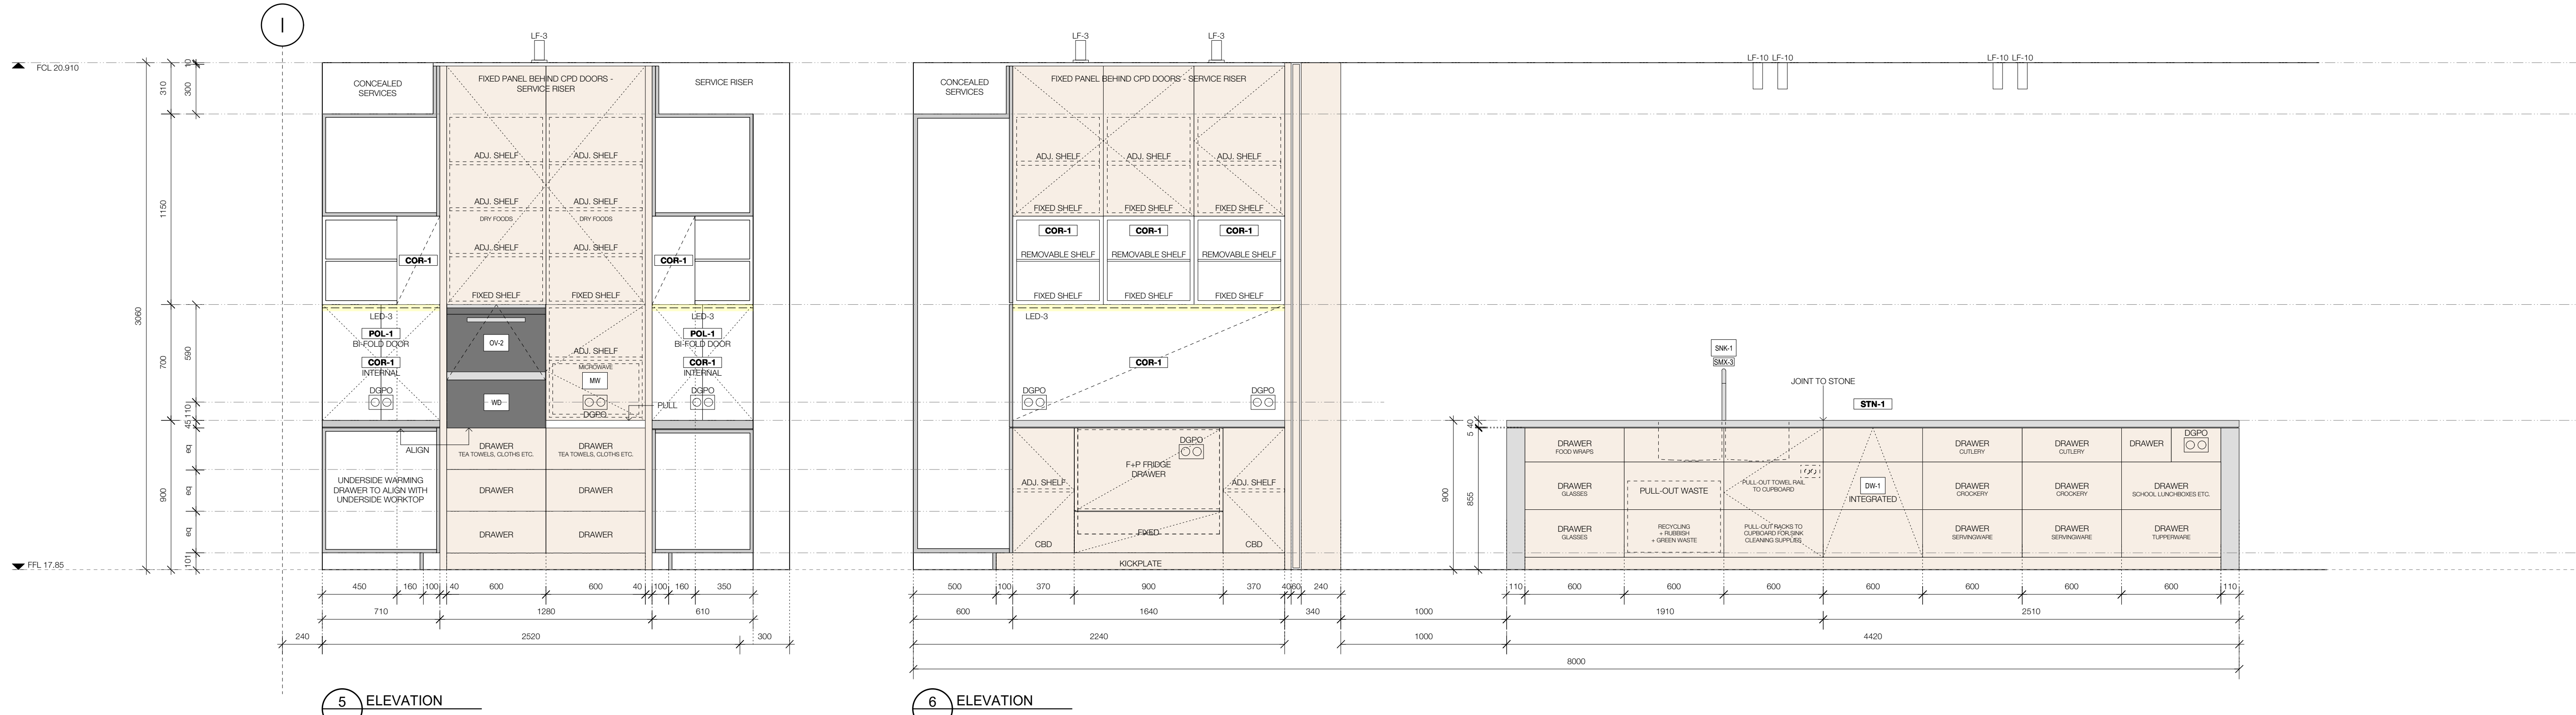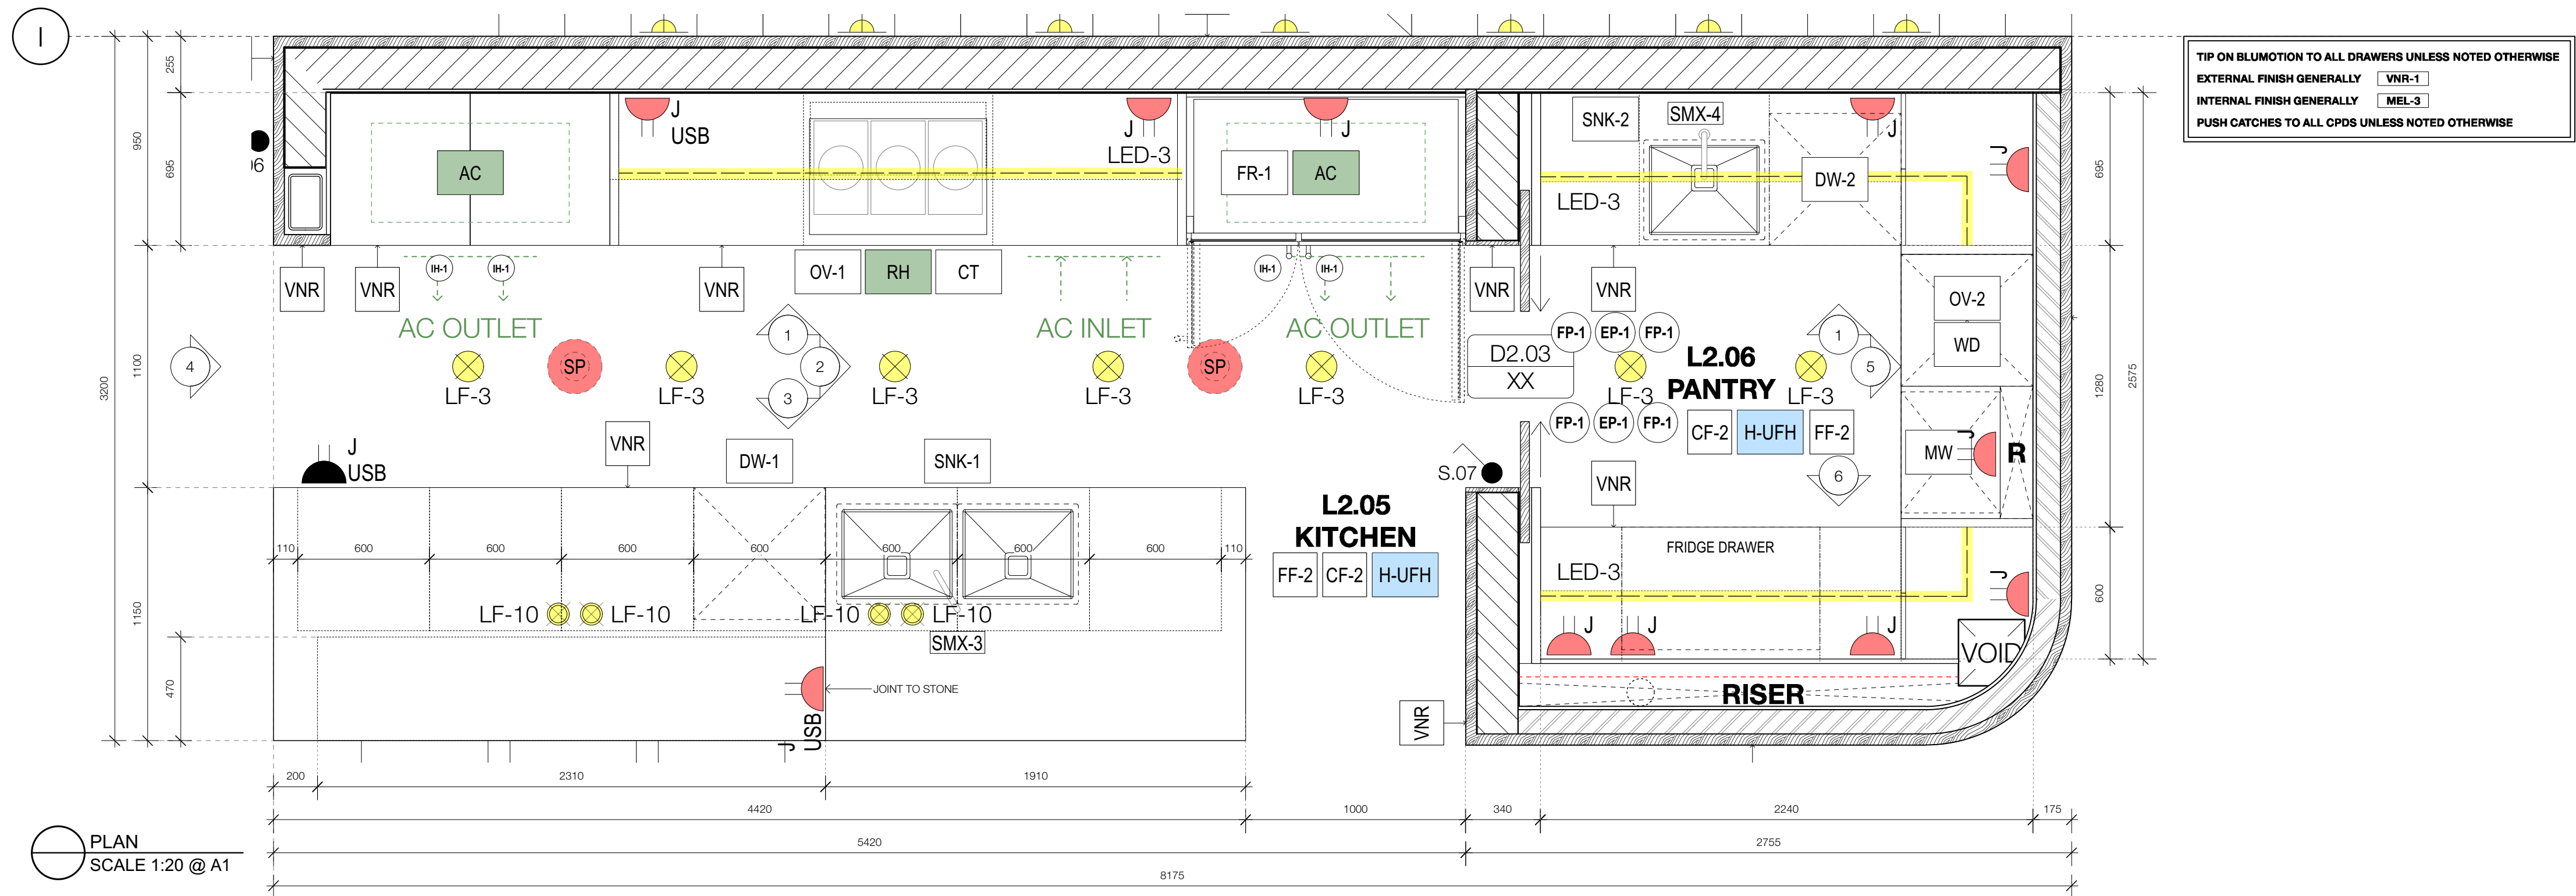

VNR-1		VNR-2		VNR-3		TIM-1		TIM-2		TIM-3		POL-1		POL-2		LAM-1		STN-1		STN-2		FOR-1		FELT-1		MEL-3		COR-1		COR-2		MF-1		MF-2		MF-3																																			
AMERICAN WALNUT CROWN CUT VENEER 10% MATTE FINISH				SMOKED OAK CROWN CUT VENEER 10% MATTE FINISH				EUROPEAN OAK CROWN CUT VENEER 10% MATTE FINISH				SOLID AMERICAN WALNUT 10% MATTE FINISH				SOLID EUROPEAN OAK STAINED TO MATCH VNR-2 10% MATTE FINISH				SOLID EUROPEAN OAK 10% MATTE FINISH				POLYURETHANE DULUX LEXICON 1 1/2" 10% MATTE FINISH				POLYURETHANE DULUX LEXICON 1 1/4" 10% MATTE FINISH				MARBLE CARPARRA C HONED FINISH				MARBLE VERDE TINTOS HONED FINISH				FORBO COLOUR: VAPOUR TBC				ACQUAFELT COLOUR: WHITE TBC				MELAMINE WHITE				CORIAN COLOUR: CAMEO WHITE				CORIAN COLOUR: GLACIER WHITE				PATINATED NATURAL BRASS				ALUMINIUM POWDERCOATED SABLE BASS				STAINLESS STEEL PAINT FINISH TO MATCH SABLE BASS			

FINISHES LEGEND - REFER TO FINISHES SCHEDULE FOR SPECIFICATION AND SET OUT									
BASEMENT FFL	14,700	FR-1	WALL FINISH 1 - EXTERNAL RENDER - PRESSED RENDER TO BRICKWORK	CF-1	SOFFT FINISH 1 - EXPOSED OFF-FORM CONCRETE SOFFT	FR-1	FLOOR FINISH 1 - JADE MARBLE PENNY ROUND 230	FR-1	FLOOR FINISH 2 - POLISHED CONCRETE TOPPING SLAB
POOL AREA FFL	16,150	FR-2	WALL FINISH 2 - INTERNAL RENDER - WHITE SET TO BRICKWORK	CF-2	PAINTED GAL. STEEL VERTICAL REVEALS	FR-2	FLOOR FINISH 3 - CARPET TO UNDERLAY AND PLY SUBSTRATE	FR-2	FLOOR FINISH 4 - TONGUE N GROOVE ETERNO GRANDE, 220 WIDE, PRIME GRADE
GROUND LOWER FFL	17,550	FR-3	WALL FINISH 3 - JADE MARBLE PENNY ROUND 230	CF-3	PAINTED GAL. STEEL SPRAYED WINDOW HEAD	FR-3	FLOOR FINISH 5 - PRE-CAST CONCRETE STAIR TREADS	FR-3	FLOOR FINISH 6 - STONE SLAB NOM. 20mm thick
GROUND UPPER FFL	17,850	FR-4	WALL FINISH 4 - OFF-FORM CONCRETE - CLASS 2	CF-4	PAINTED GAL. STEEL COVERPLATE	FR-4	FLOOR FINISH 7 - RECESSED TRIMLESS D'LIGHT - GUZZINI REFLEX M04.39	FR-4	FLOOR FINISH 8 - RECESSED TRIMLESS D'LIGHT - GUZZINI REFLEX M04.12
GROUND PARAPET FFL	20,850	FR-5	WALL FINISH 5 - INTERNAL PLASTERBOARD LINING - WHITE SET	CF-5	STEEL FINISH 4 - PAINTED GAL. STEEL HORIZONTAL PARAPET	FR-5	FLOOR FINISH 9 - RECESSED TRIMLESS D'LIGHT - GUZZINI REFLEX M04.21	FR-5	FLOOR FINISH 10 - RECESSED TRIMLESS D'LIGHT - GUZZINI REFLEX M04.39
FIRST FLOOR FFL	21,350	FR-6	WALL FINISH 6 - PRESSED RENDER TO CONCRETE	CF-6	STEEL FINISH 5 - PAINTED FOLDED GAL. STEEL 'L' WINDOW SILL	FR-6	FLOOR FINISH 11 - EXTERNAL SPOTLIGHT GARDENS AT NIGHT - ACCENT 8	FR-6	FLOOR FINISH 12 - EXTERNAL SPOTLIGHT GARDENS AT NIGHT - ACCENT 5
ROOF PARAPET FFL	24,250	FR-7	WALL FINISH 7 - ROCKCOTE MARFAKESH	CF-7	STEEL FINISH 6 - PAINTED FOLDED GAL. STEEL BOX WINDOW SILL	FR-7	FLOOR FINISH 13 - EXTERIOR IN-GROUND UPLIGHT VIA IZBUDINO m4	FR-7	FLOOR FINISH 14 - EXTERIOR IN-GROUND UPLIGHT VIA IZBUDINO m4
CONTROL JOINT		CF-8	WALL FINISH 8 - CORIAN 'CAMEO WHITE'	CF-8	CEILING FINISH 1 - CLASS 2 OFF-FORM CONCRETE SOFFT	CF-8	CEILING FINISH 2 - GUZZINI REFLEX M04.39	CF-8	CEILING FINISH 3 - GUZZINI REFLEX M04.39
PANEL BREAK		CF-9	WALL FINISH 9 - VENEER JOINERY PANELS ON SPLIT BATTENS	CF-9	CEILING FINISH 3 - GUZZINI REFLEX M04.39	CF-9	CEILING FINISH 4 - GUZZINI REFLEX M04.39	CF-9	CEILING FINISH 5 - GUZZINI REFLEX M04.39
		CF-10	WALL FINISH 10 - POLYURETHANE JOINERY PANELS ON SPLIT BATTENS	CF-10	CEILING FINISH 4 - GUZZINI REFLEX M04.39	CF-10	CEILING FINISH 6 - GUZZINI REFLEX M04.39	CF-10	CEILING FINISH 7 - GUZZINI REFLEX M04.39

INTERNAL LIGHTING LEGEND - NOTE: DALI THROUGHOUT + REMOTE DRIVERS THROUGHOUT									
LED-1	GUZZINI REFLEX COB WALL WASHER N248.39 - RECESSED	LED-8	WALL MOUNTED UPLIGHT BEGA 77469A	LED-9	LED STRIP RECESSED IN CEILING - VIA IZBUDINO C3	LED-10	IP RATED LED STRIP WET AREAS - VIA IZBUDINO C3	LED-11	LED STRIP IN CUPBOARDS - VIA IZBUDINO C3
LED-2	GUZZINI REFLEX COB WALL WASHER N130.39 - RECESSED	LED-9	AS LFS-8	LED-10	LED STRIP IN CUPBOARDS - VIA IZBUDINO C3	LED-11	LED STRIP IN CUPBOARDS - VIA IZBUDINO C3	LED-12	LED STRIP IN CUPBOARDS - VIA IZBUDINO C3
LED-3	REC. D'LIGHT w TRIM (CONCRETE) GUZZINI REFLEX M04.39	LED-10	CEILING MOUNTED CAN LIGHT - VIA IZBUDINO CILINDRO (LONG)	LED-11	LED STRIP IN CUPBOARDS - VIA IZBUDINO C3	LED-12	LED STRIP IN CUPBOARDS - VIA IZBUDINO C3	LED-13	LED STRIP IN CUPBOARDS - VIA IZBUDINO C3
LED-4	REC. D'LIGHT w TRIM (CONCRETE) GUZZINI REFLEX M04.39	LED-11	WALL MOUNTED BATHROOM RE-ENLUCIE GLO-BALL	LED-12	EXTERIOR PLANTER SPOTLIGHT GARDENS AT NIGHT - ACCENT 8	LED-13	EXTERIOR GARDEN SPRIKE GARDENS AT NIGHT - ACCENT 5	LED-14	EXTERIOR IN-GROUND UPLIGHT VIA IZBUDINO m4
LED-5	REC. D'LIGHT w TRIM (CONCRETE) GUZZINI REFLEX M04.39	LED-12	EXTERIOR PLANTER SPOTLIGHT GARDENS AT NIGHT - ACCENT 5	LED-13	EXTERIOR GARDEN SPRIKE GARDENS AT NIGHT - ACCENT 8	LED-14	EXTERIOR IN-GROUND UPLIGHT VIA IZBUDINO m4	LED-15	EXTERIOR IN-GROUND UPLIGHT VIA IZBUDINO m4
LED-6	REC. D'LIGHT w TRIM (CONCRETE) GUZZINI REFLEX M04.39	LED-13	EXTERIOR GARDEN SPRIKE GARDENS AT NIGHT - ACCENT 8	LED-14	EXTERIOR IN-GROUND UPLIGHT VIA IZBUDINO m4	LED-15	EXTERIOR IN-GROUND UPLIGHT VIA IZBUDINO m4	LED-16	EXTERIOR IN-GROUND UPLIGHT VIA IZBUDINO m4
LED-7	REC. D'LIGHT w TRIM (CONCRETE) GUZZINI REFLEX M04.39	LED-14	EXTERIOR IN-GROUND UPLIGHT VIA IZBUDINO m4	LED-15	EXTERIOR IN-GROUND UPLIGHT VIA IZBUDINO m4	LED-16	EXTERIOR IN-GROUND UPLIGHT VIA IZBUDINO m4	LED-17	EXTERIOR IN-GROUND UPLIGHT VIA IZBUDINO m4
LED-8	REC. D'LIGHT w TRIM (CONCRETE) GUZZINI REFLEX M04.39	LED-15	EXTERIOR IN-GROUND UPLIGHT VIA IZBUDINO m4	LED-16	EXTERIOR IN-GROUND UPLIGHT VIA IZBUDINO m4	LED-17	EXTERIOR IN-GROUND UPLIGHT VIA IZBUDINO m4	LED-18	EXTERIOR IN-GROUND UPLIGHT VIA IZBUDINO m4
LED-9	REC. D'LIGHT w TRIM (CONCRETE) GUZZINI REFLEX M04.39	LED-16	EXTERIOR IN-GROUND UPLIGHT VIA IZBUDINO m4	LED-17	EXTERIOR IN-GROUND UPLIGHT VIA IZBUDINO m4	LED-18	EXTERIOR IN-GROUND UPLIGHT VIA IZBUDINO m4	LED-19	EXTERIOR IN-GROUND UPLIGHT VIA IZBUDINO m4
LED-61	REC. D'LIGHT w TRIM (CONCRETE) GUZZINI REFLEX M04.39	LED-68	EXTERIOR IN-GROUND UPLIGHT VIA IZBUDINO m4	LED-69	EXTERIOR IN-GROUND UPLIGHT VIA IZBUDINO m4	LED-70	EXTERIOR IN-GROUND UPLIGHT VIA IZBUDINO m4	LED-71	EXTERIOR IN-GROUND UPLIGHT VIA IZBUDINO m4
LED-62	REC. D'LIGHT w TRIM (CONCRETE) GUZZINI REFLEX M04.39	LED-69	EXTERIOR IN-GROUND UPLIGHT VIA IZ						