



Garage
Floor Plan, Elevations and Section
At 163 Pacific Rd, Palm Beach
For Kingfisher Properties P/L
Drawn by: Frangipani Designs
Date: 7 April, 2021
Drawing No: 3002

No
16'7

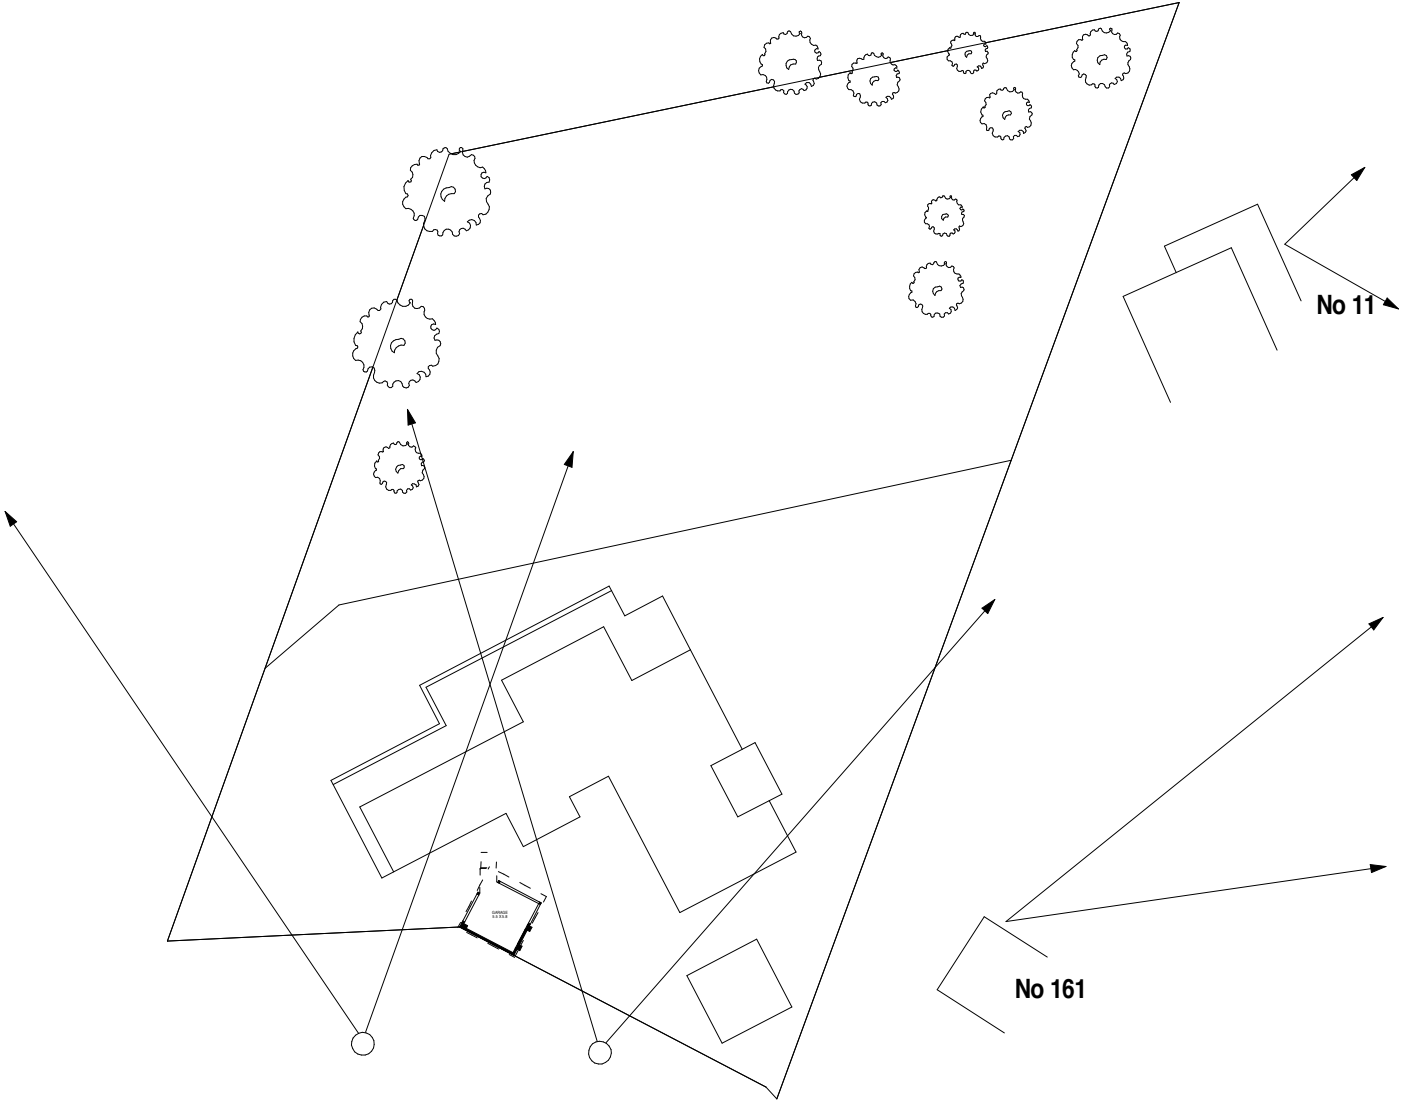

Garage
Site Analysis
At 163 Pacific Rd, Palm Beach
For Kingfisher Properties P/L
Drawn by: Frangipani Designs
Date: 30 July, 2021
Drawing No: 3005

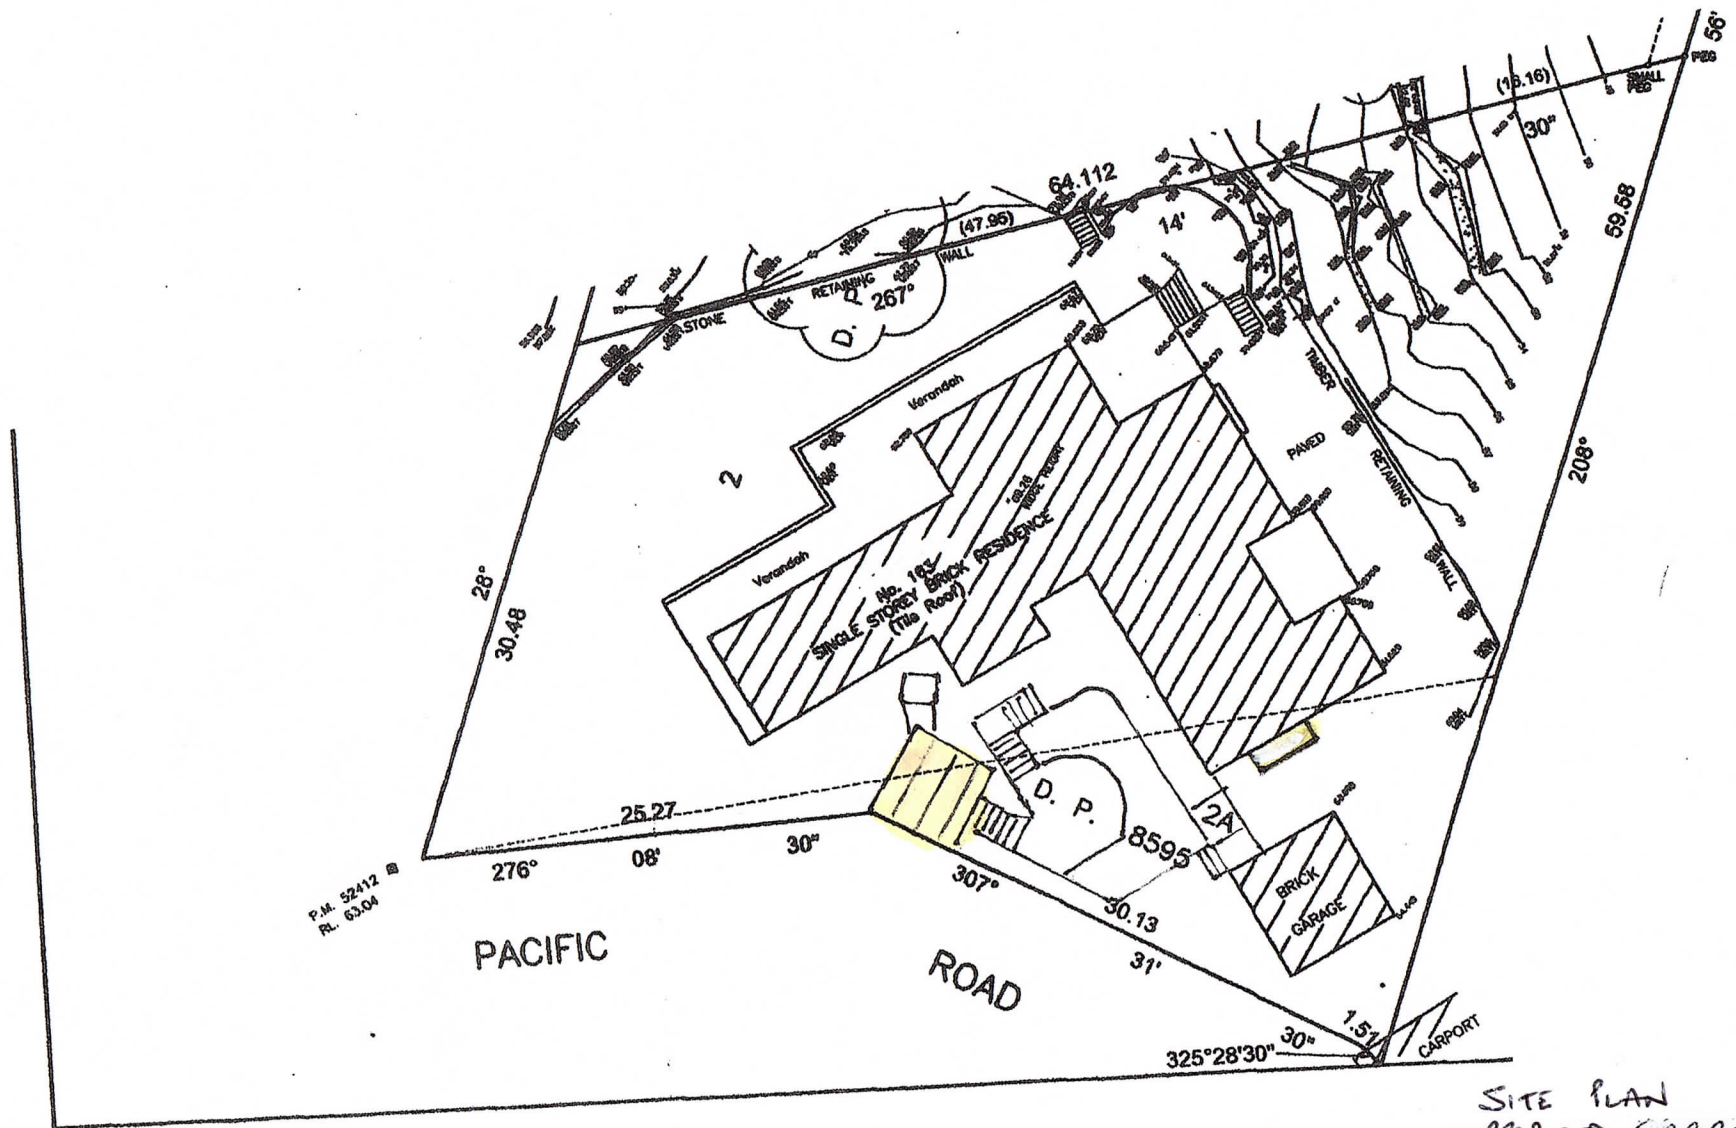

P.M. 52412
 R.L. 63.04

PACIFIC

ROAD

325°28'30" 30" 1.57
 CARRPORT

SITE PLAN
 PROPOSED GARAGE
 163 PACIFIC RD PALM BEACH
 KINGFISHER PROPERTIES PTY LTD
 DATE 5/14/2021
 DRAWING NO 3003