




ST DAVID AVENUE

FISHER ROAD

CIVIC PARADE



LANDSCAPING LEGEND

-  Existing trees - retained
-  Existing trees - removed
-  Proposed landscaping trees

1 Site Plan
1:250

©ROSE This drawing & the design herein is the property of rose architectural design and shall not be copied nor reproduced in part or in whole without written permission.
Verify all dimensions on site prior to commencement of work. Refer all discrepancies to the Architect for determination. Use figured dimensions in preference to scaling.
DATUM : AHD



Issue	Description	Date	Issue	Description	Date
A	DEVELOPMENT APPLICATION	03 Sept 18			


rose architectural design
51 Riley Street, Woolloomooloo, NSW, 2011
T / +61 2 8302 1400
E / admin@rosegroupp.com.au
www.rosegroupp.com.au



Project		Drawing Title		Date	
PROPOSED MIXED USE DEVELOPMENT		SITE PLAN		DEVELOPMENT APPLICATION	
23 Fisher Road, Dee Why LOT 11 D.P.577062		Scale	1:250	Date	Sept 2018
Hamptons By Rose Pty Ltd		Project No	1607	Drawing No	A 1.01
		Author	RAD	Checked	AD
		Issue		Issue	A


BUILDING A

PACIFIC LODGE

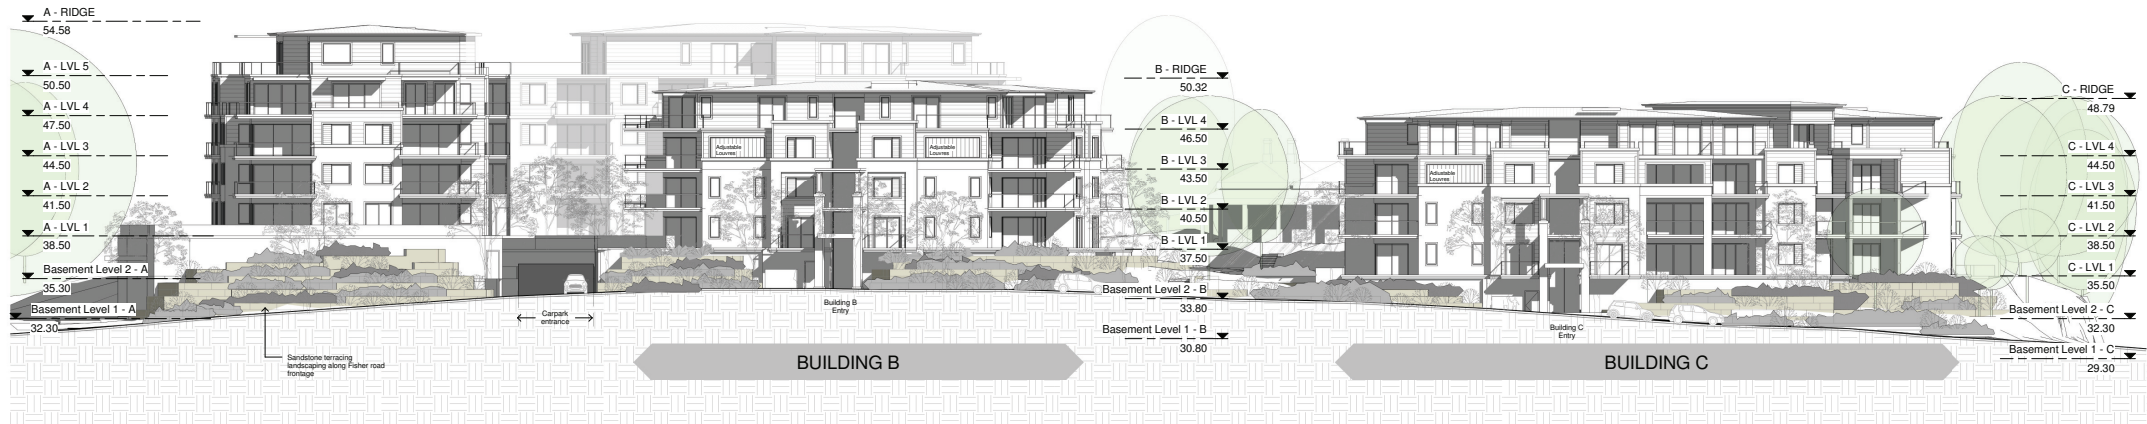


1 West Elevation
1:200

BUILDING A

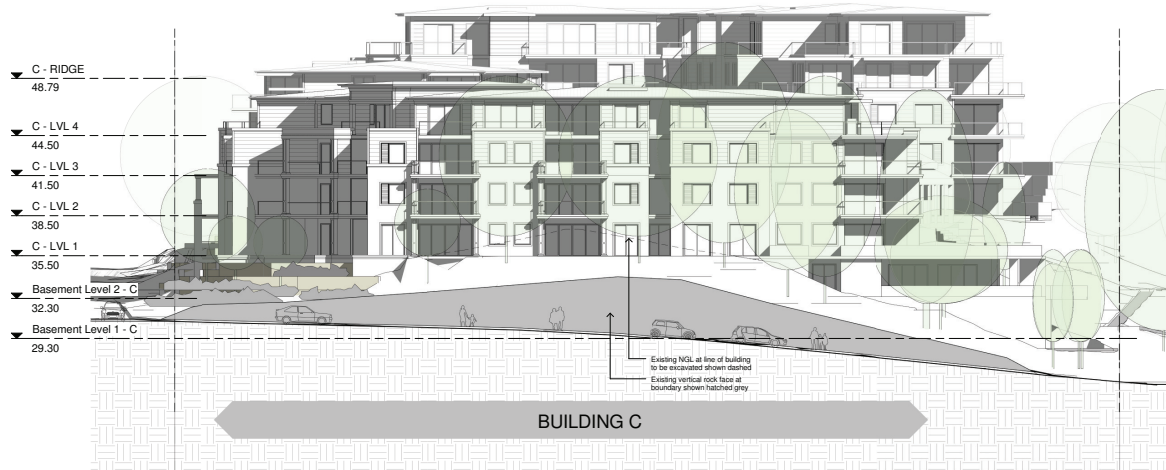

2 South Elevation
1:200

©ROSE This drawing & the design herein is the property of rose architectural design and shall not be copied, reproduced in part or in whole without written permission.
Verify all dimensions on site prior to commencement of work. Refer all discrepancies to the Architect for determination. Use figured dimensions in preference to scaling.
DATUM : AHD

 


Issue	Description	Date	Issue	Description	Date
A	DEVELOPMENT APPLICATION	03 Sept.18			

rose architectural design
51 Riley Street, Woolloomooloo, NSW, 2011
T / +61 2 8302 1400
E / admin@rosegroupp.com.au
www.rosegroupp.com.au



Project	Drawing Title	Scale	Date	Project No.	Drawing No.
PROPOSED MIXED USE DEVELOPMENT	WEST ELEVATION & SOUTH ELEVATION	1:200	Sept 2018	1607	A 3.01
23 Fisher Road, Dee Why LOT 11 D.P.577/662					A
Hamptons By Rose Pty Ltd					

BUILDING C

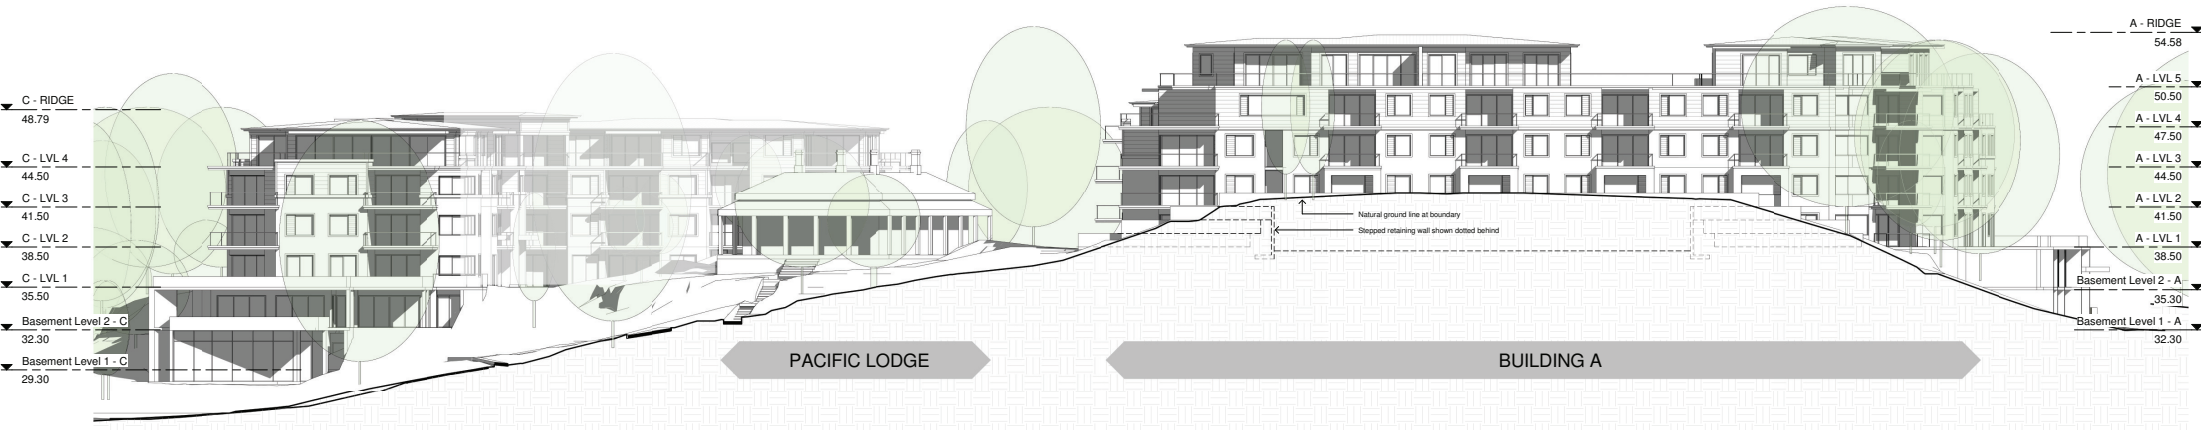


1 East Elevation
1 : 200

BUILDING B



2 North Elevation
1 : 200

© ROSE This drawing & the design herein is the property of rose architectural design and shall not be copied, reproduced in part or in whole without written permission.
Verify all dimensions on site prior to commencement of work. Refer all discrepancies to the Architect for determination. Use figured dimensions in preference to scaling.
DATUM : AHD

 

Issue	Description	Date	Issue	Description	Date
A	DEVELOPMENT APPLICATION	03 Sept 18			

rose architectural design
51 Riley Street, Woolloomooloo, NSW, 2011
T / +61 2 8302 1400
E / admin@rosegroup.com.au
www.rosegroup.com.au



Project	Drawing Title	Scale	Date	Project No.	Drawing No.
PROPOSED MIXED USE DEVELOPMENT	EAST ELEVATION & NORTH ELEVATION	1:200	Sept 2018	1607	A 3.03
23 Fisher Road, Dee Why LOT 11 D.P.577/662					A
Hamptons By Rose Pty Ltd	RAD		AD		