




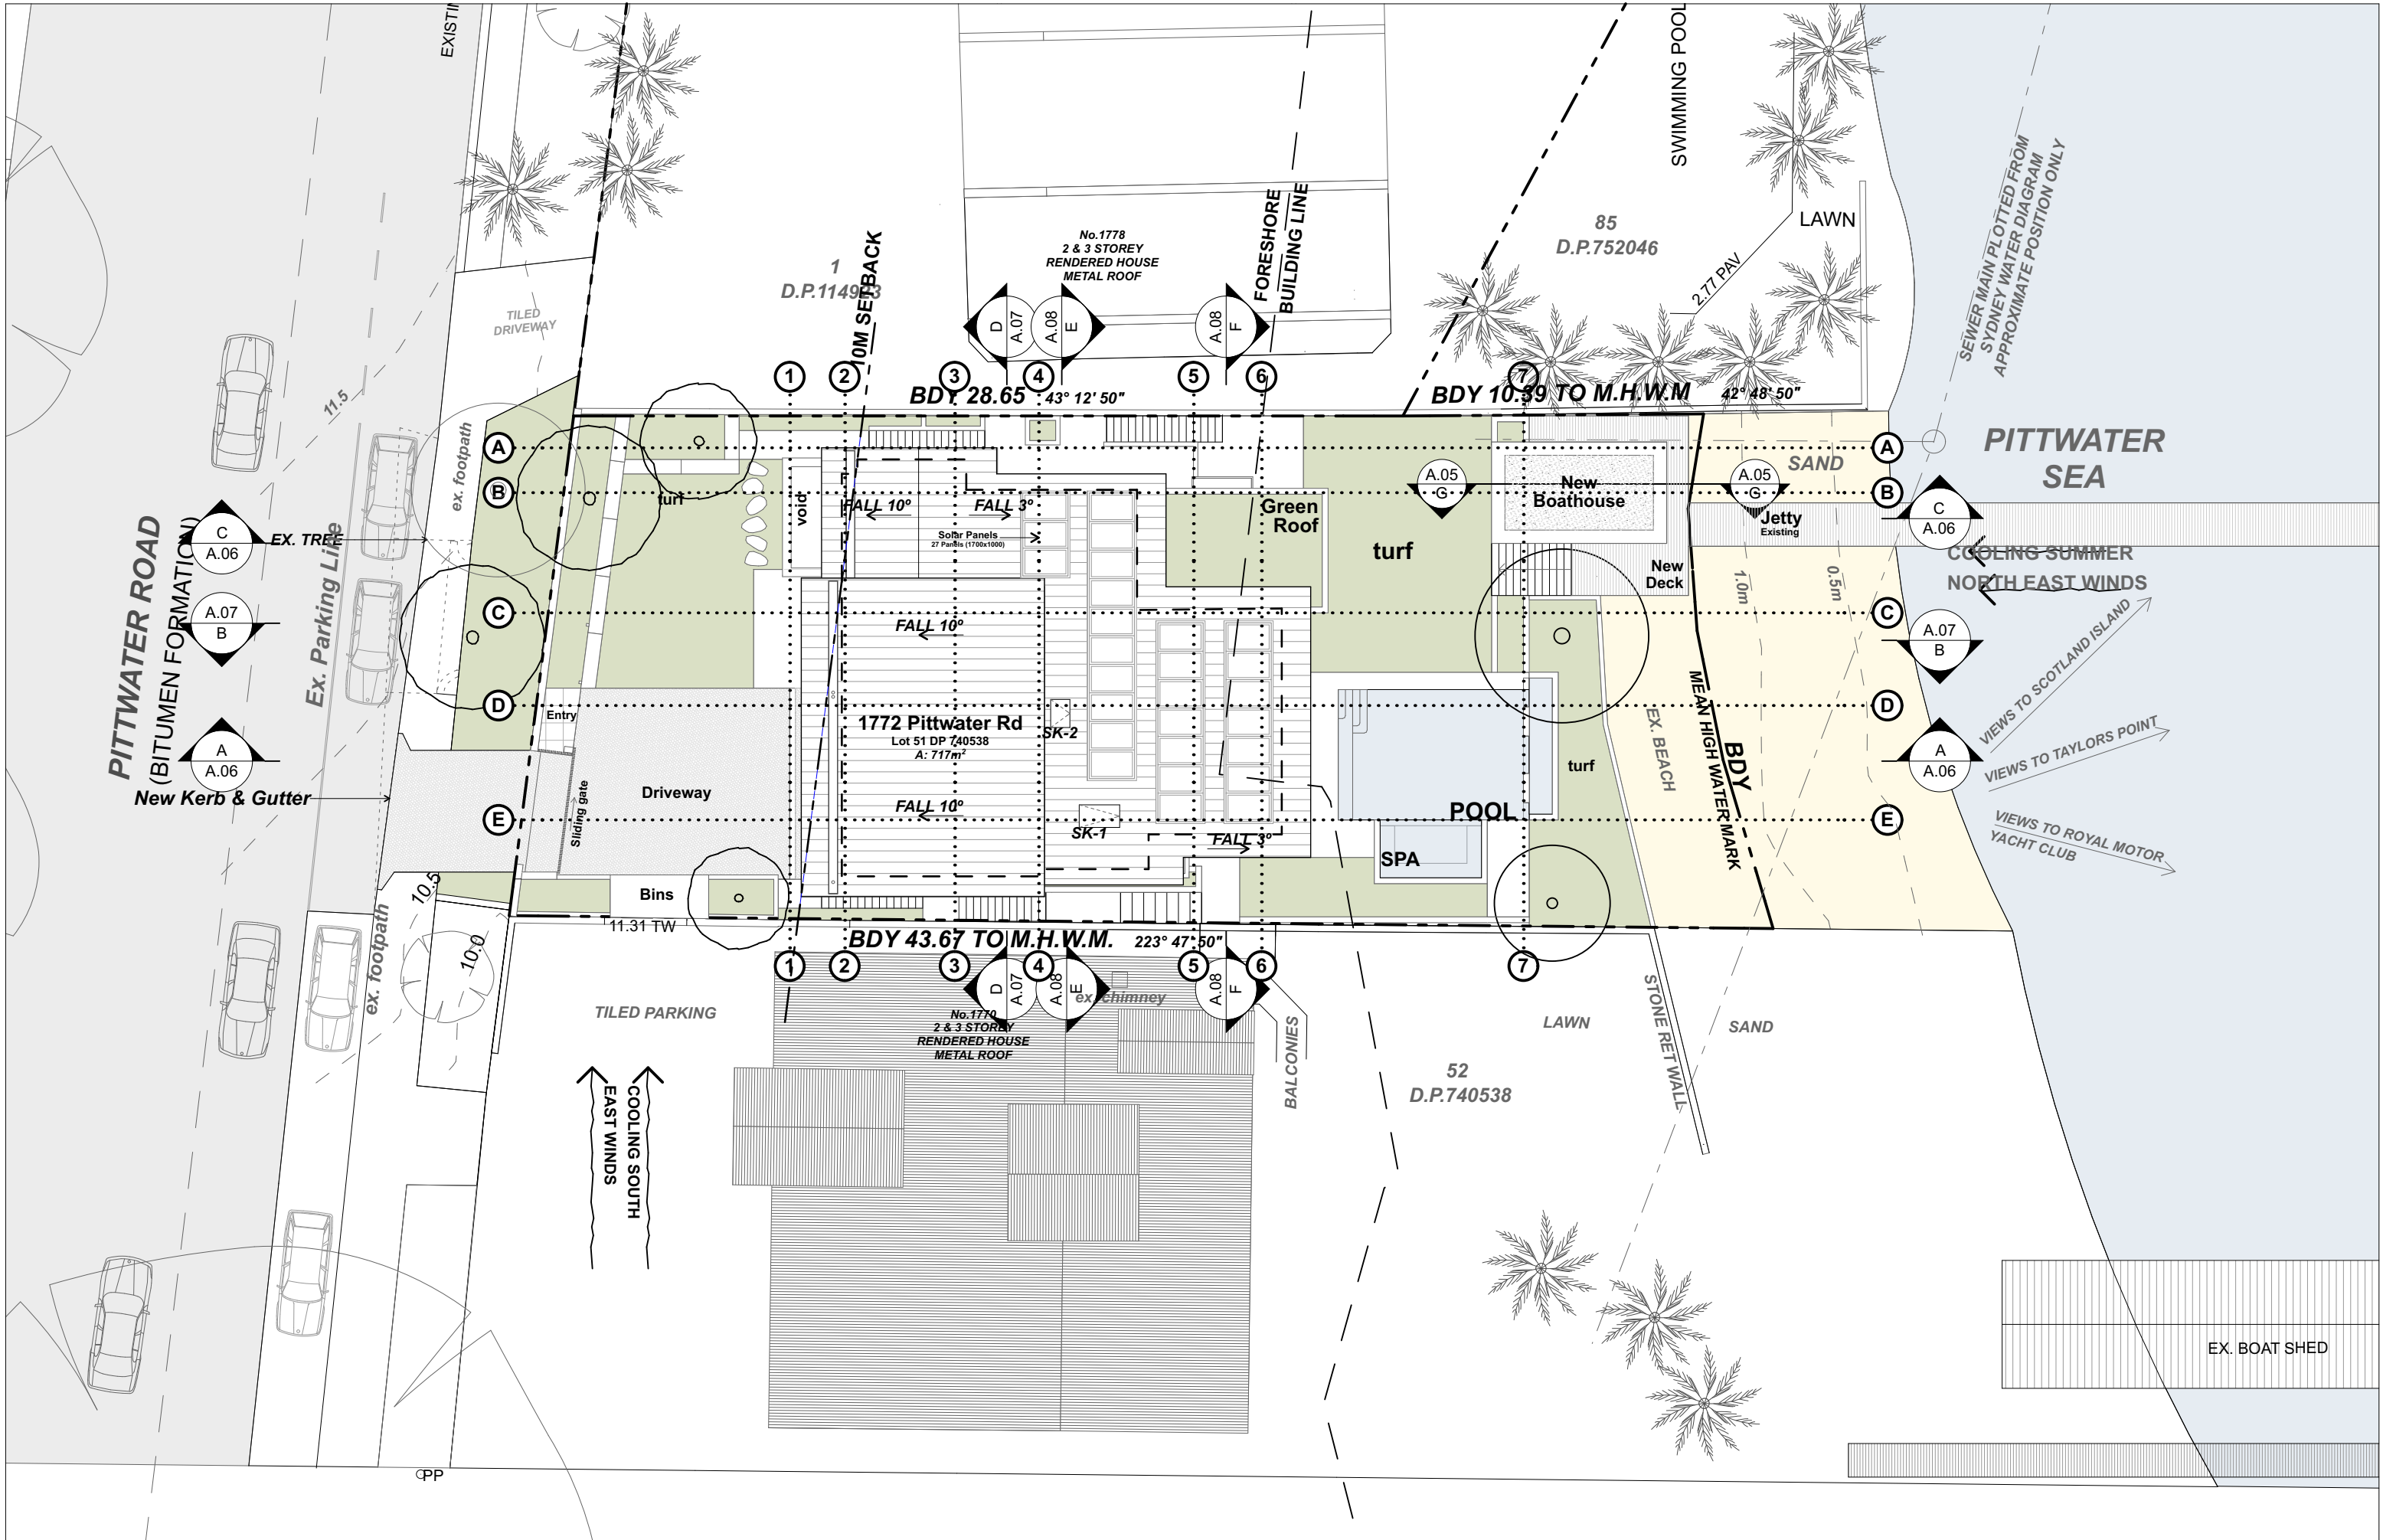

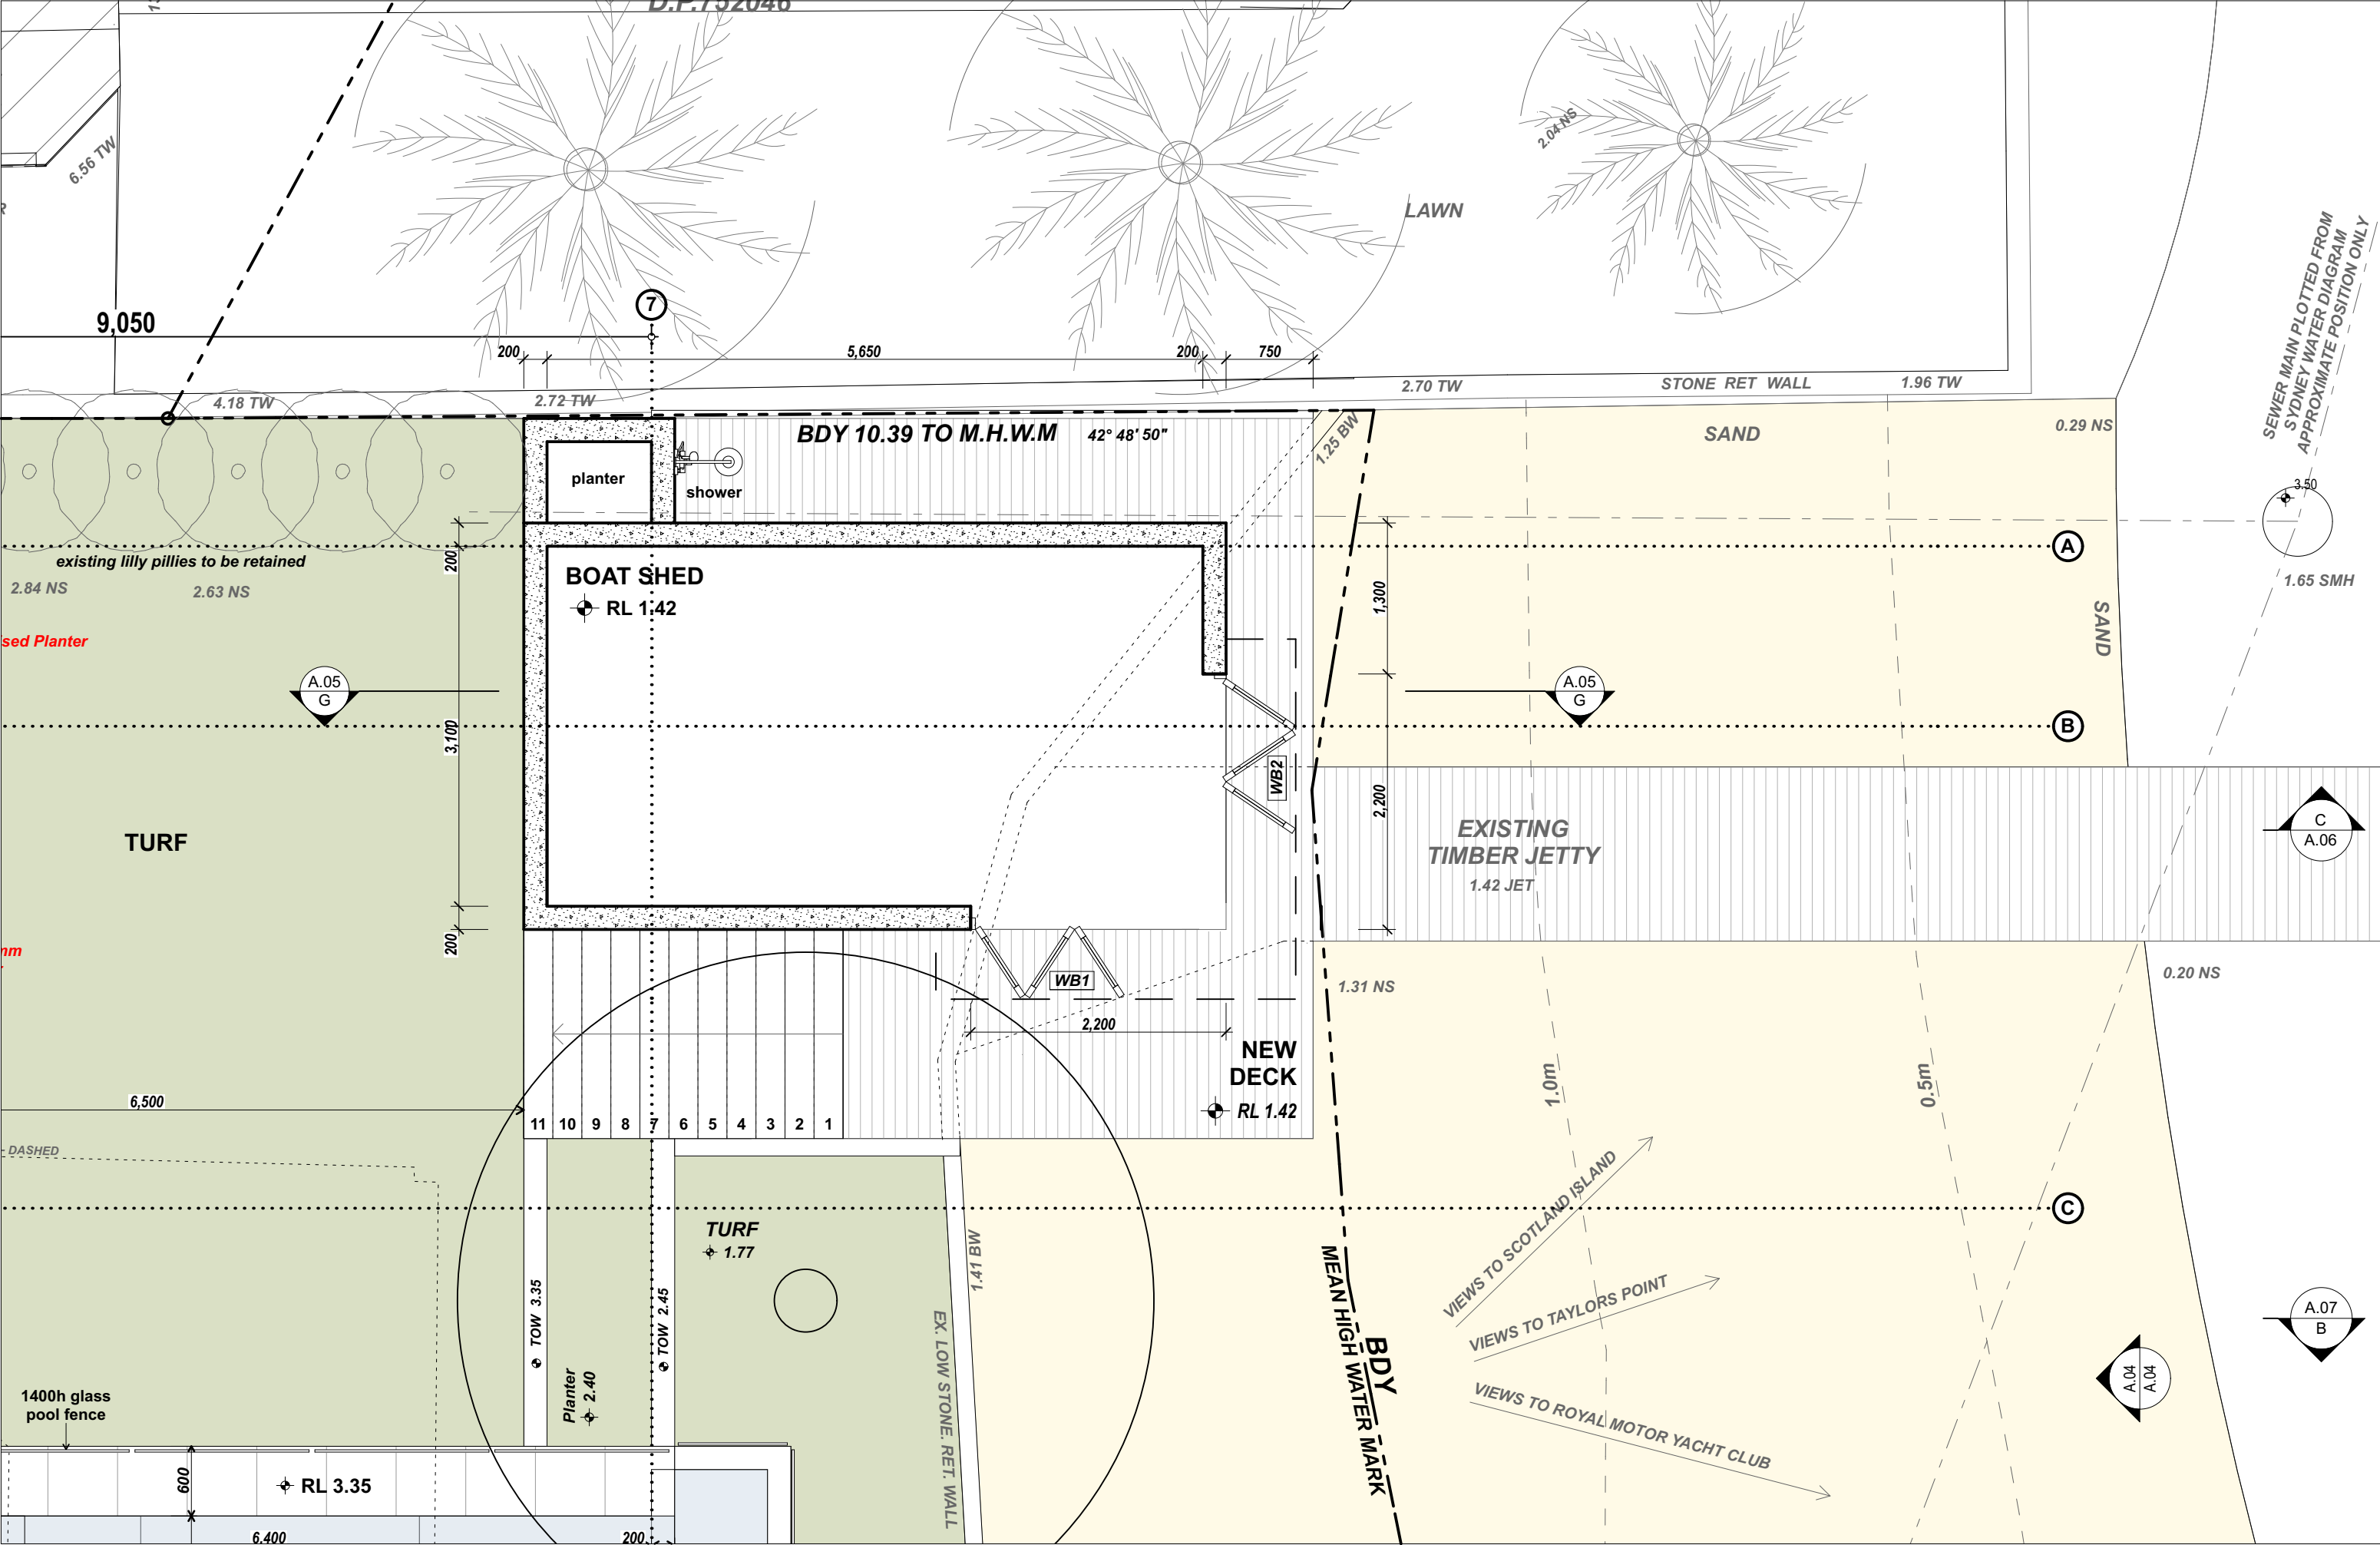


DATE	REV	DESCRIPTION
12/1/22	A	DA

PROJECT	DRAWING TITLE	SCALE	DRAWN BY	PLOT DATE
DEVELOPMENT APPLICATION NEW BOATHOUSE 1772 PITTWATER ROAD, BAYVIEW NSW LOT 51, DP 740538	GROUND FLOOR	1:50 @ A3	AB / SG	12/1/22
FOR ANDREW BURSILL & GEORGIE TORRENS		PROJECT NO. 1925	DRAWING NO. A.02	REVISION A

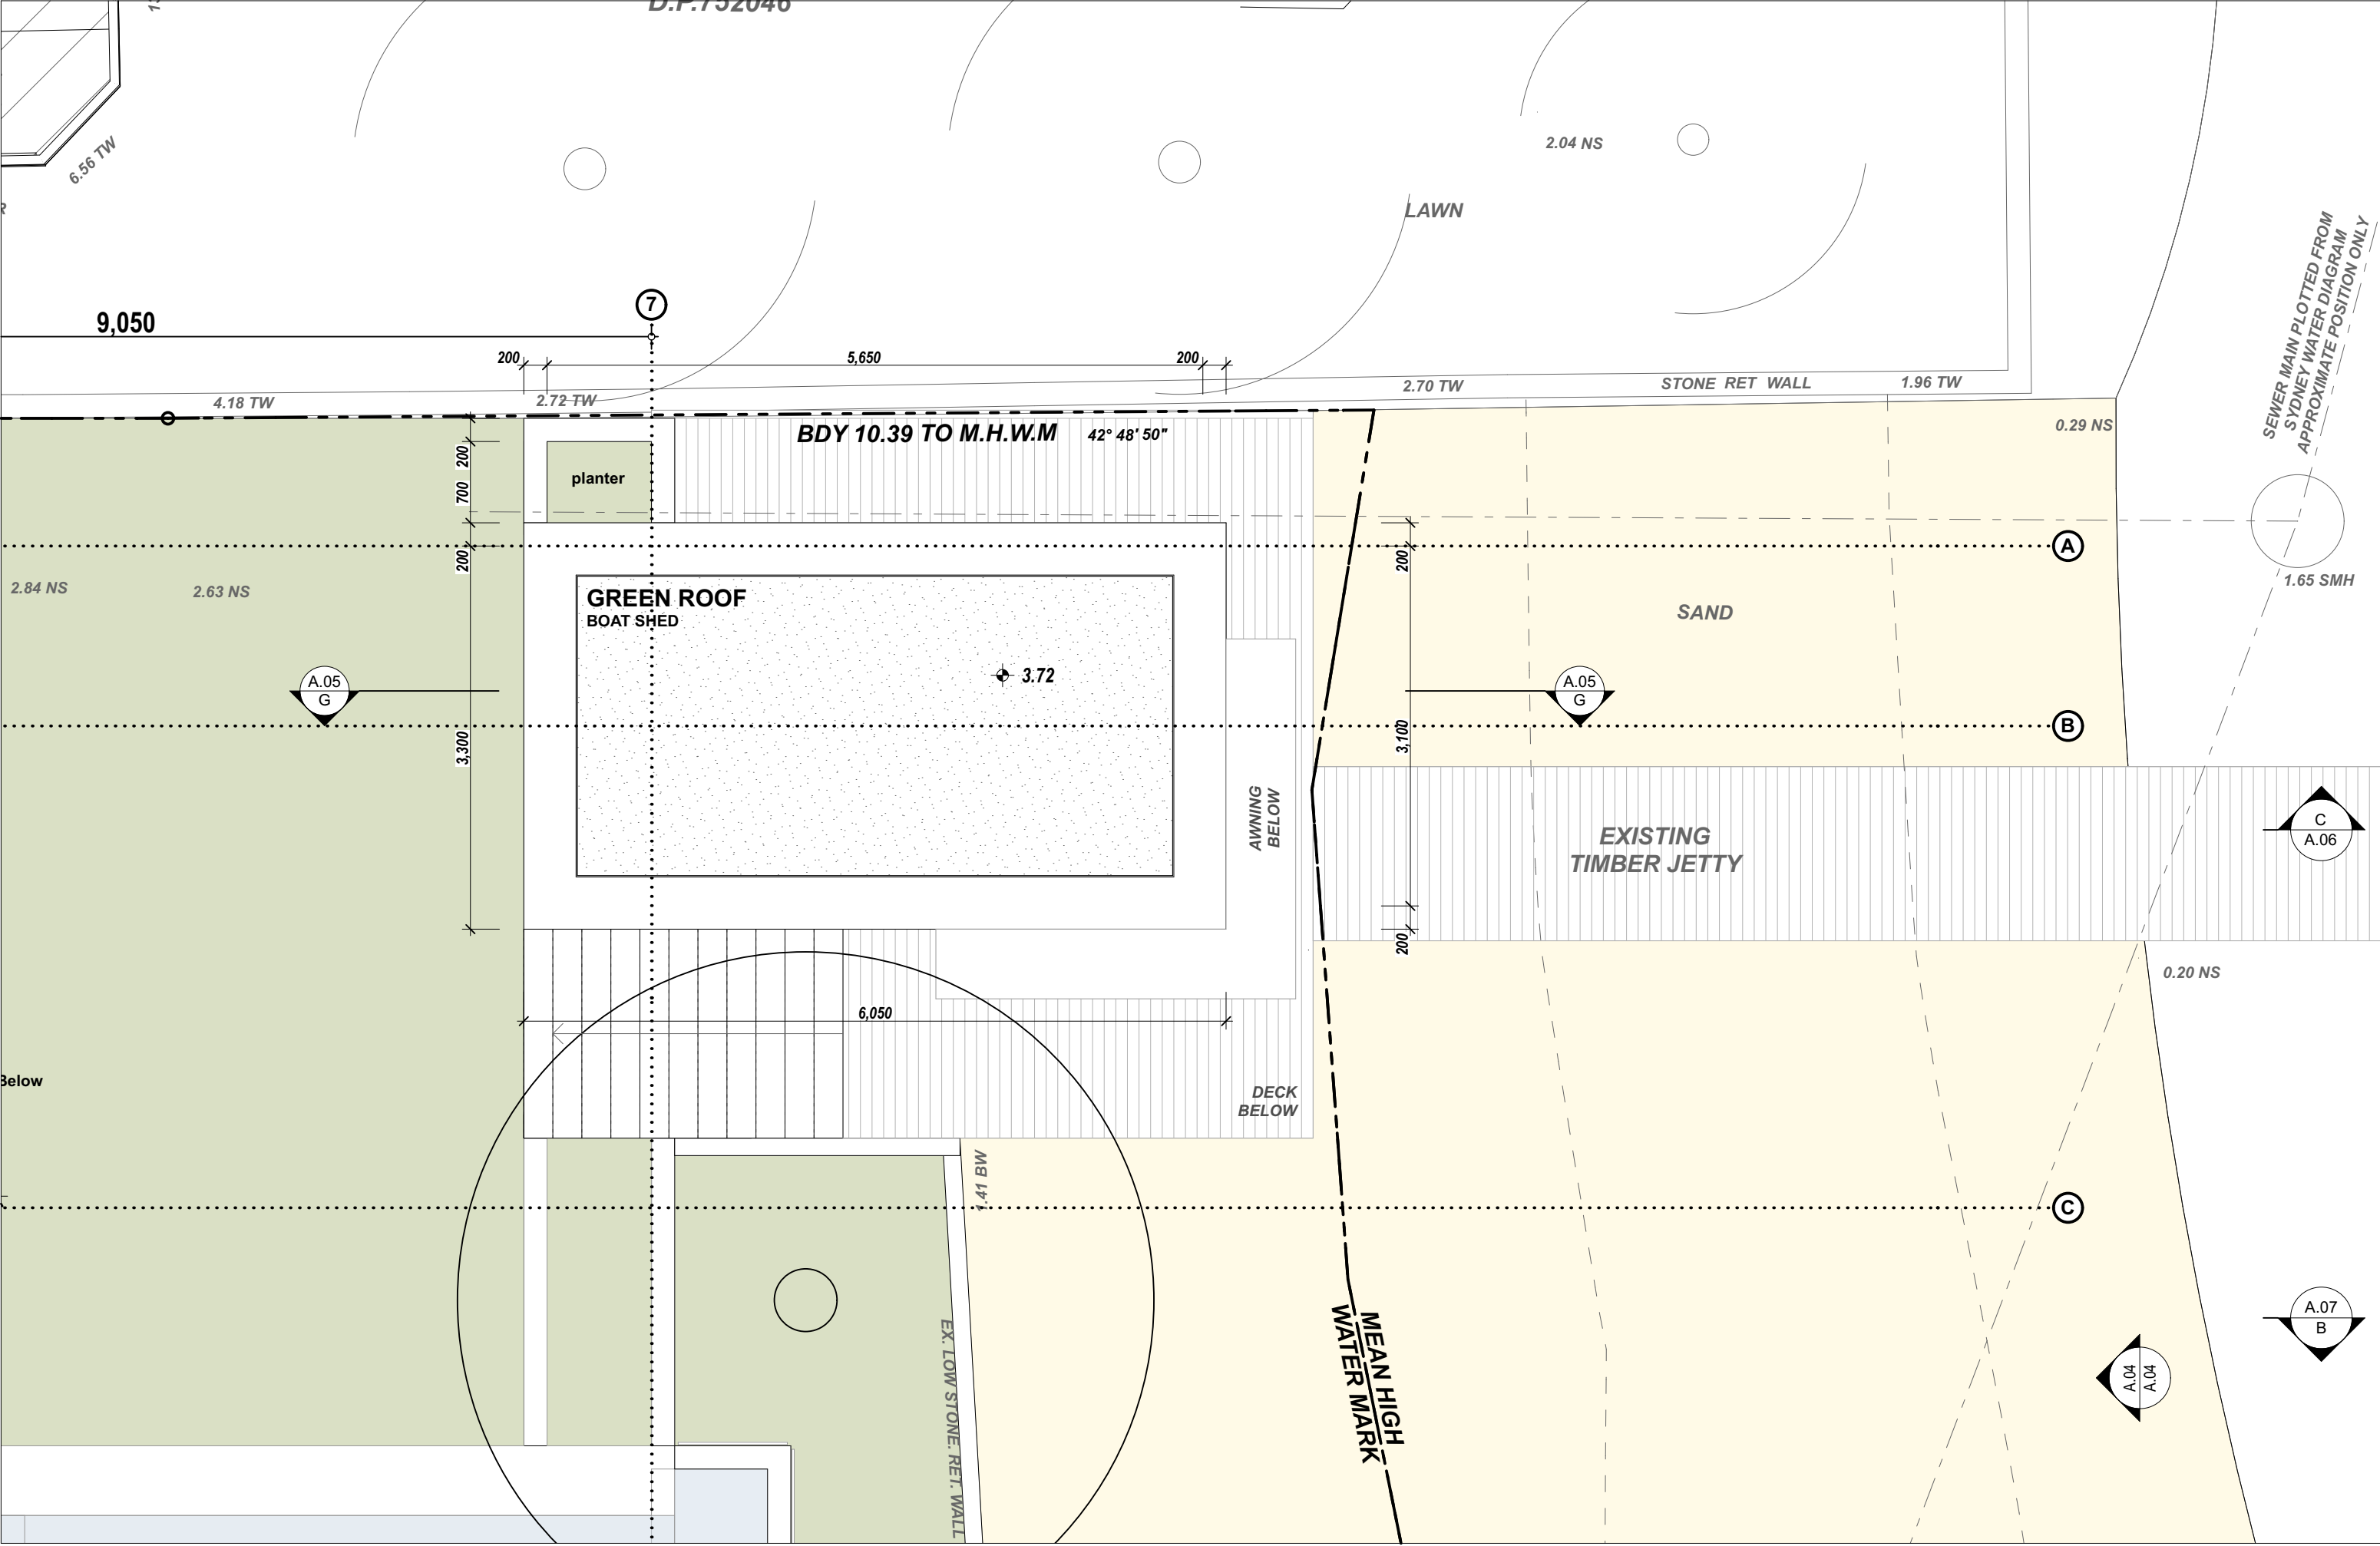

DATE	REV	DESCRIPTION
12/1/22	A	DA


PROJECT	DRAWING TITLE
DEVELOPMENT APPLICATION NEW BOATHOUSE 1772 PITTWATER ROAD, BAYVIEW NSW LOT 51, DP 740538	ROOF PLAN
SCALE 1:50 @ A3	DRAWN BY AB / SG
PROJECT NO. 1925	DRAWING NO. A.03
FOR ANDREW BURSILL & GEORGIE TORRENS	PLOT DATE 12/1/22
	REVISION A

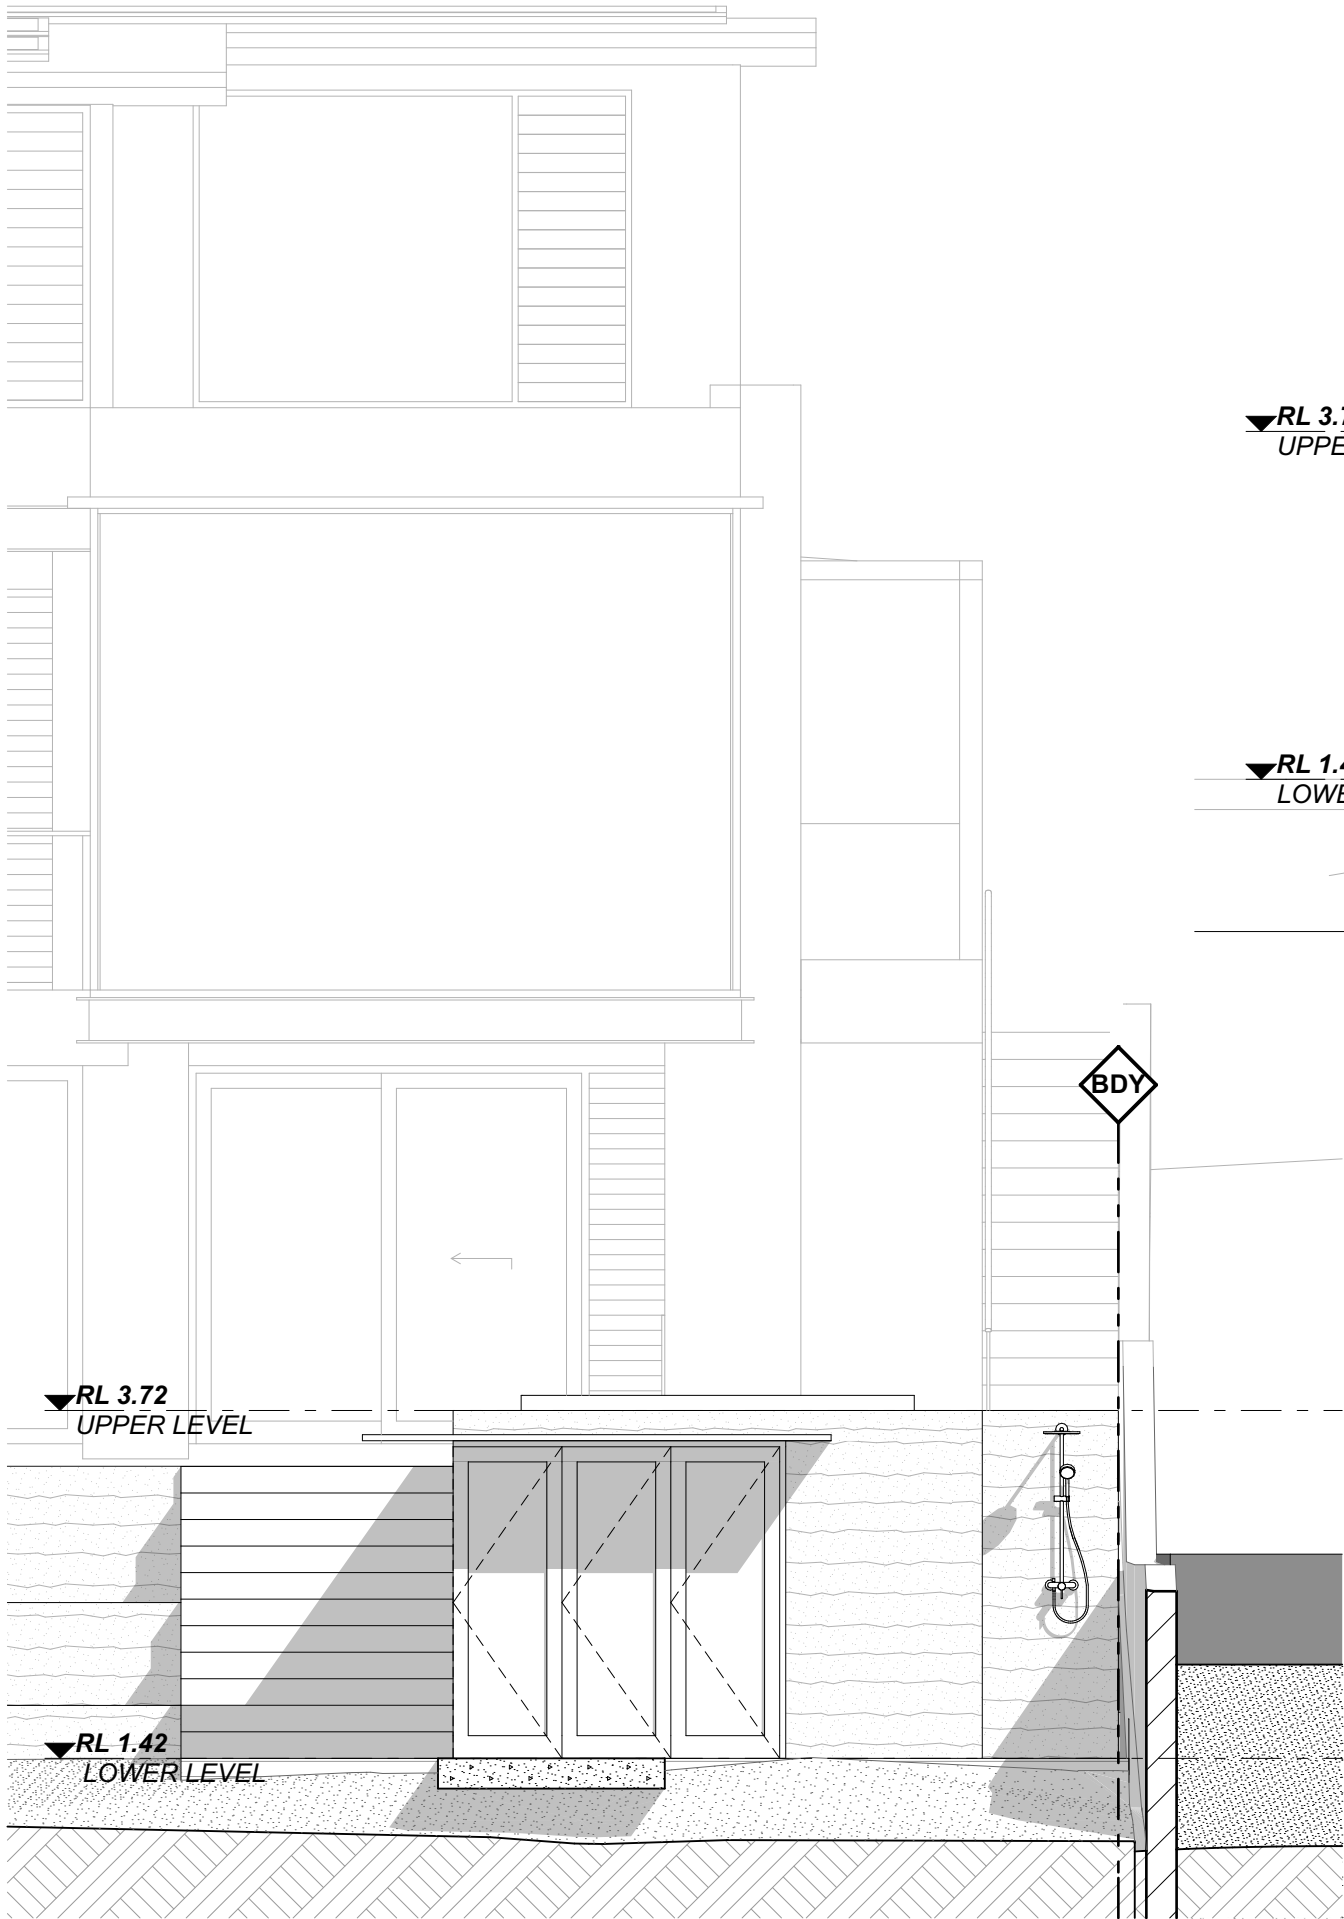

▼RL 3.72
UPPER LEVEL

▼RL 1.42
LOWER LEVEL


NORTH ELEVATION

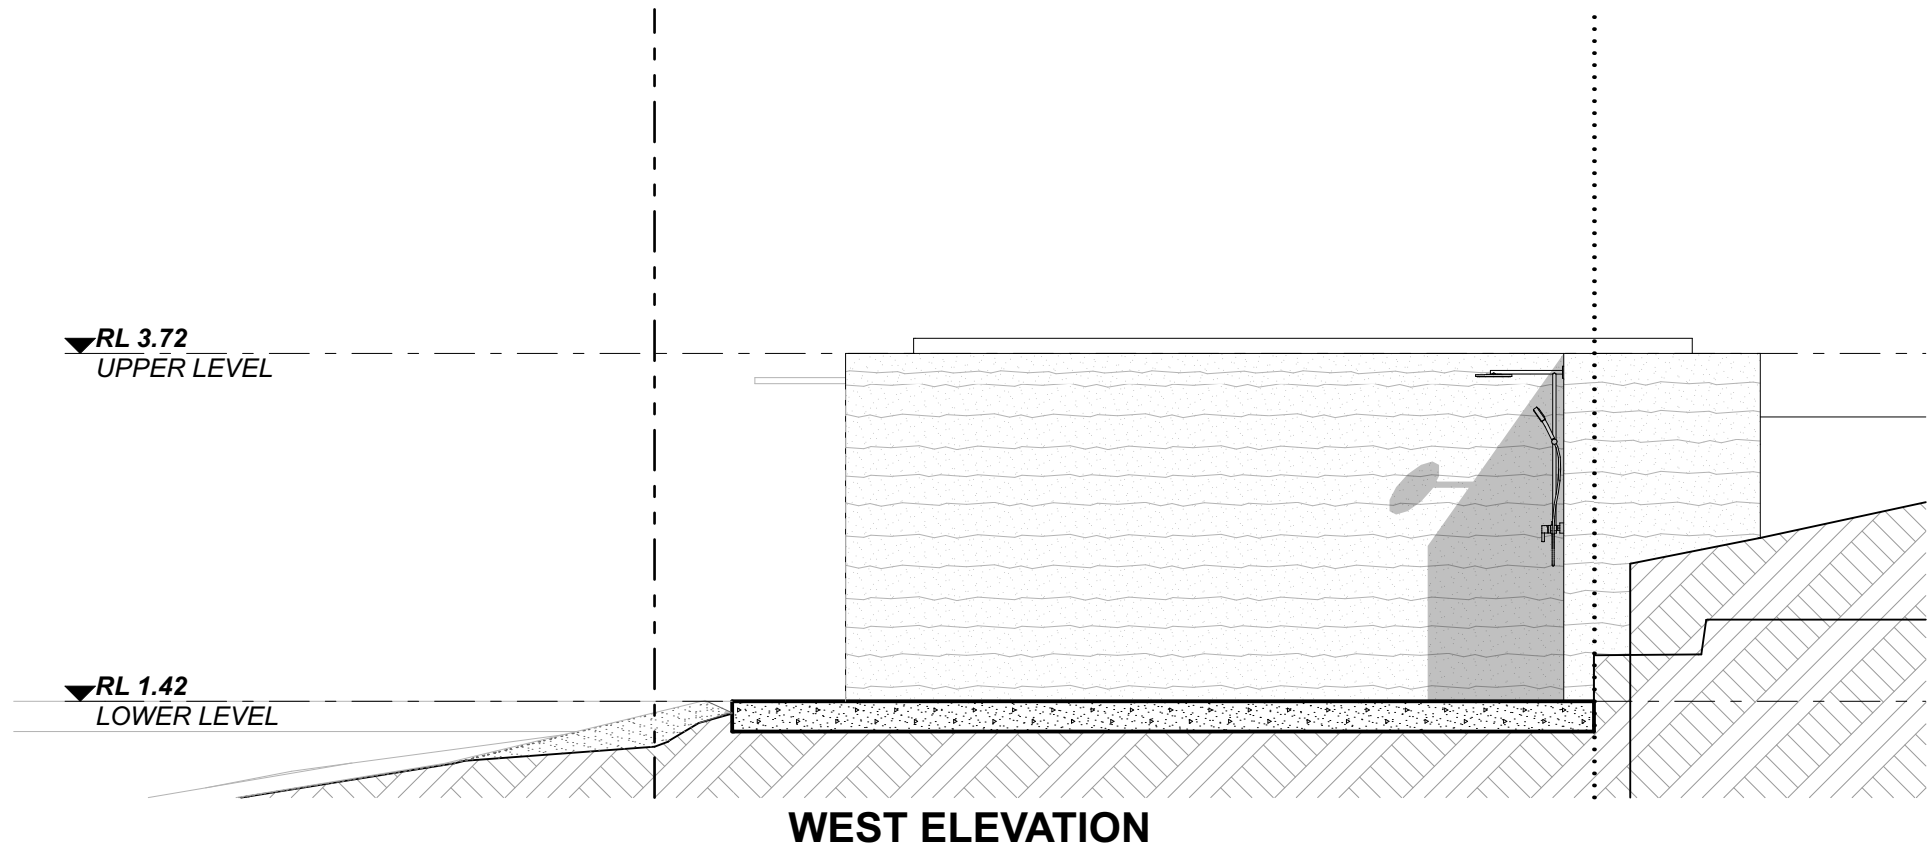

▼RL 3.72
UPPER LEVEL

▼RL 1.42
LOWER LEVEL

WEST ELEVATION

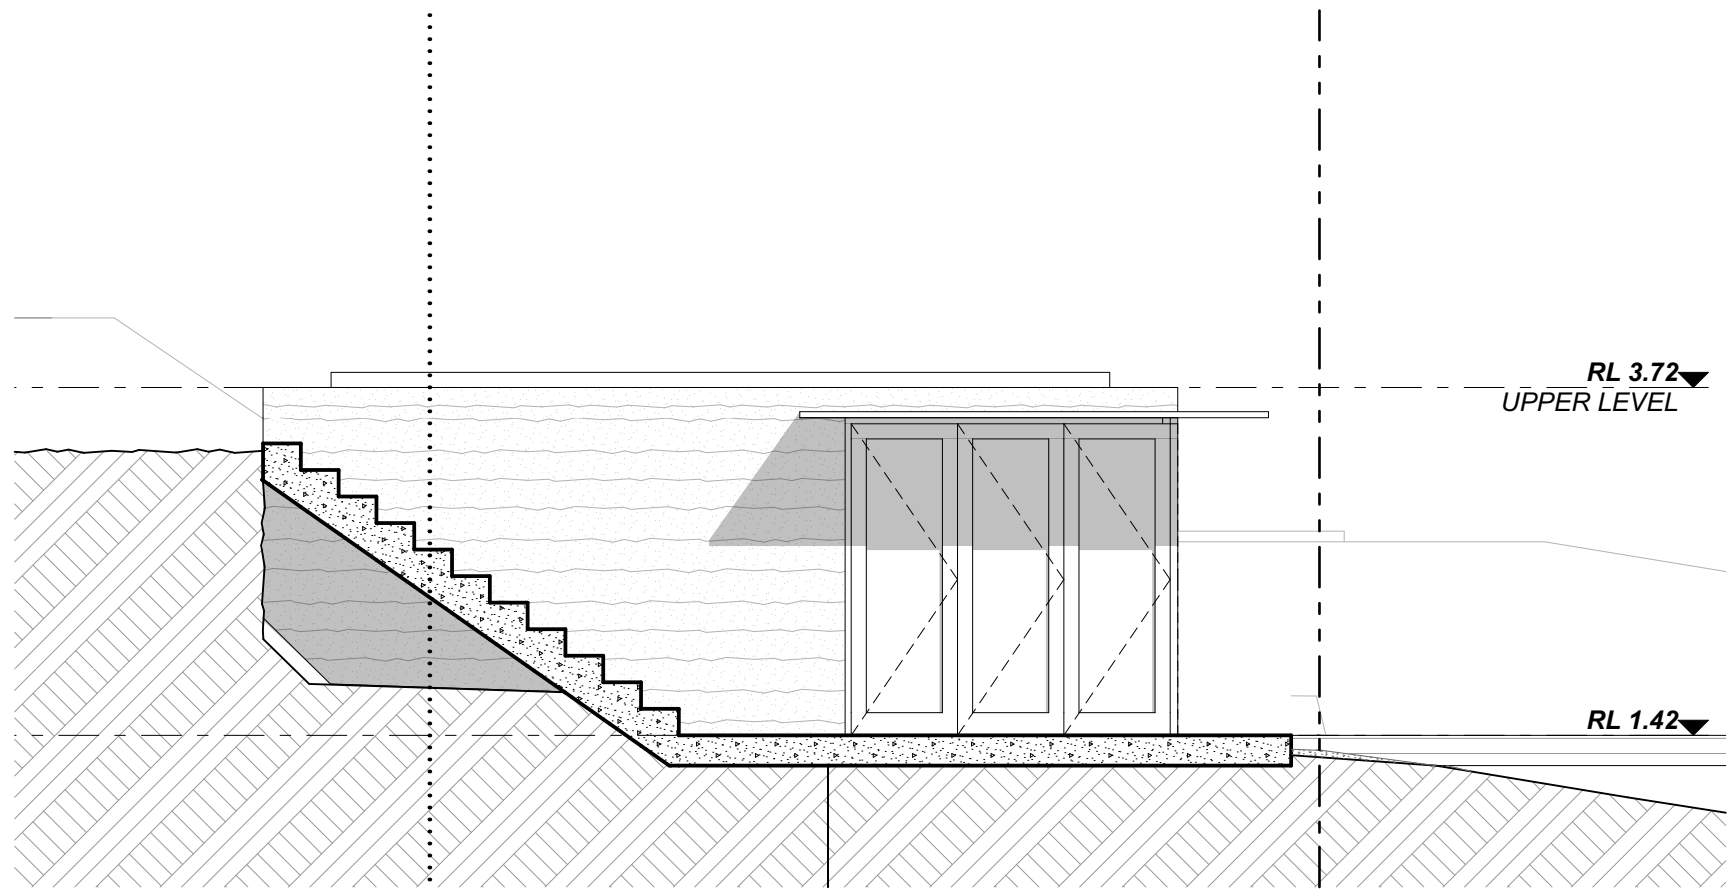

RL 3.72▼
UPPER LEVEL


RL 1.42▼

EAST ELEVATION




DATE	REV	DESCRIPTION
12/1/22	A	DA

PROJECT		DRAWING TITLE		
DEVELOPMENT APPLICATION		ELEVATIONS		
NEW BOATHOUSE				
1772 PITTWATER ROAD, BAYVIEW NSW				
LOT 51, DP 740538				
FOR ANDREW BURSILL & GEORGIE TORRENS		SCALE	DRAWN BY	PLOT DATE
		1:50 @ A3	AB / SG	12/1/22
		PROJECT NO.	DRAWING NO.	REVISION
		1925	A.04	A

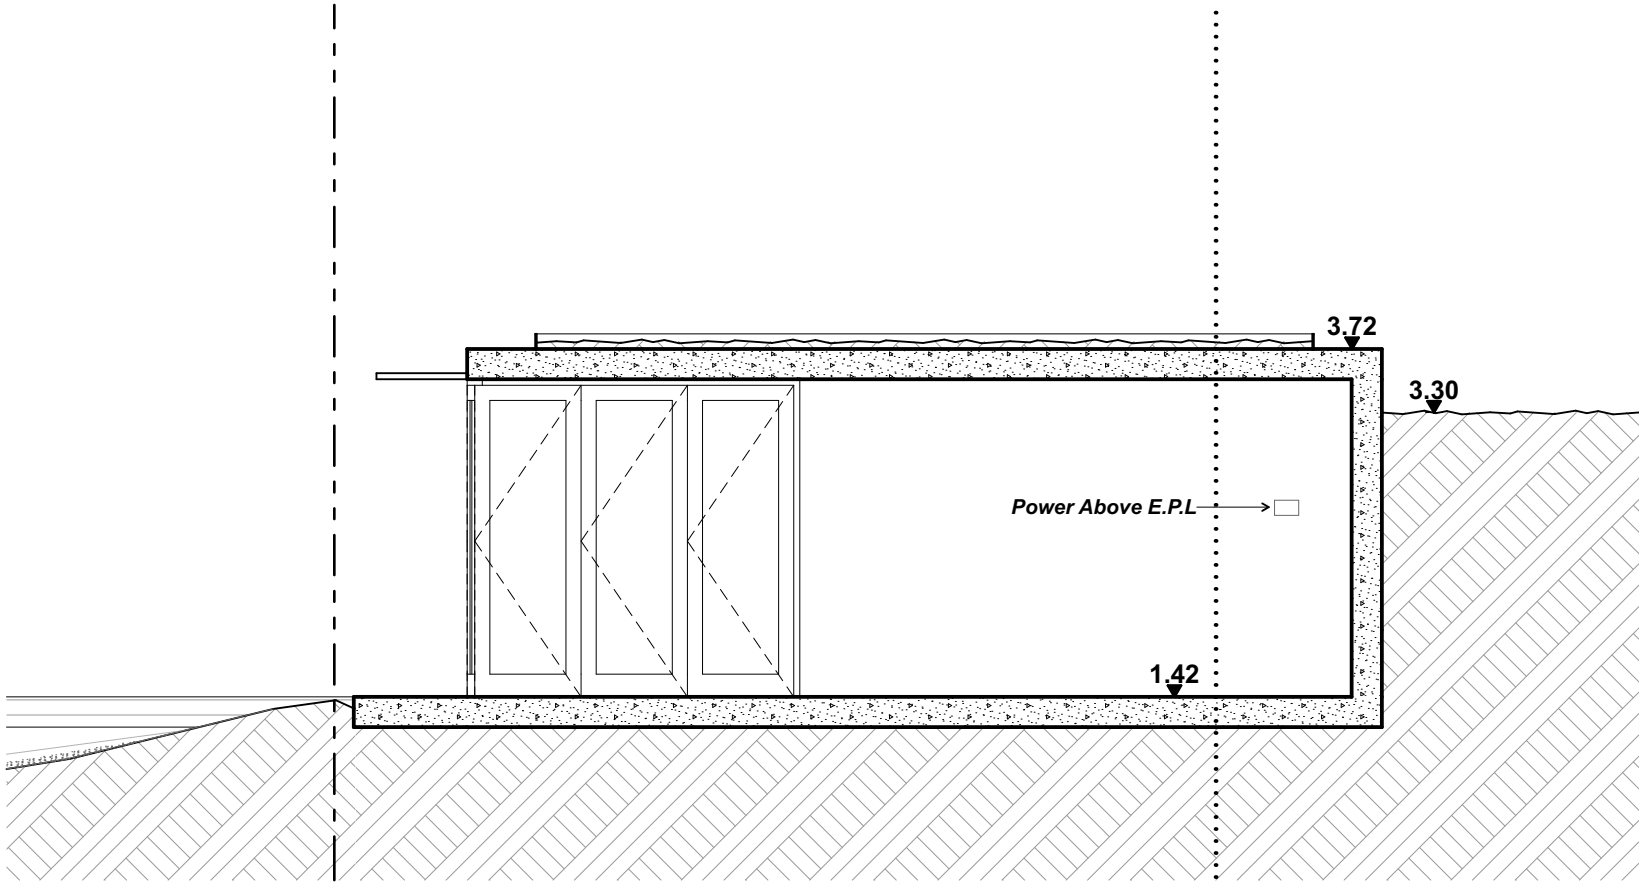

SECTION G

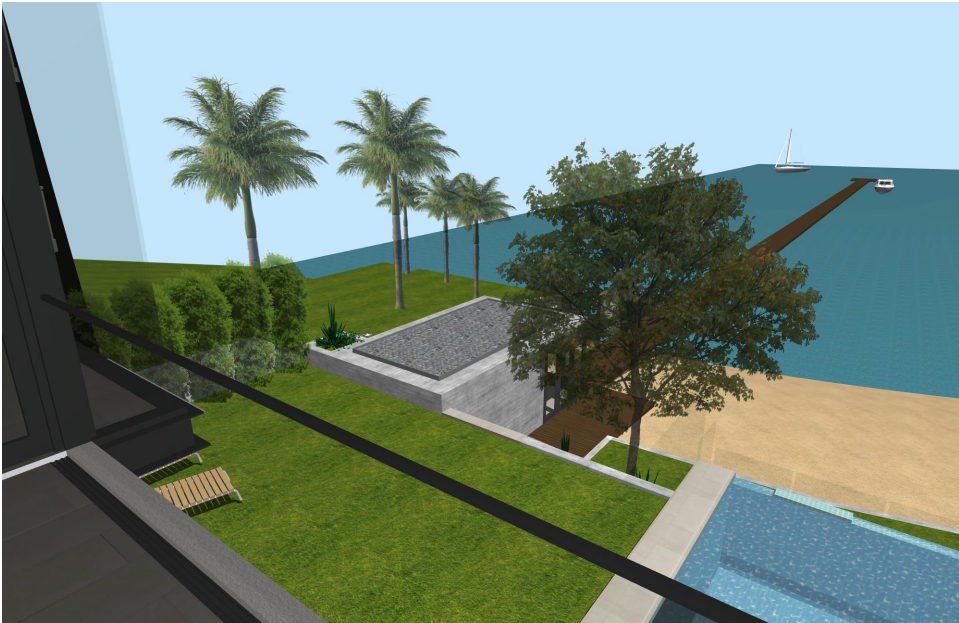

DATE	REV	DESCRIPTION
12/1/22	A	DA

PROJECT	DRAWING TITLE		
DEVELOPMENT APPLICATION	SECTION + VIEWS		
NEW BOATHOUSE			
1772 PITTWATER ROAD, BAYVIEW NSW			
LOT 51, DP 740538			
FOR ANDREW BURSILL & GEORGIE TORRENS			
SCALE	DRAWN BY	PLOT DATE	
1:50 @ A3	AB / SG	12/1/22	
PROJECT NO.	DRAWING NO.	REVISION	
1925	A.05	A	