



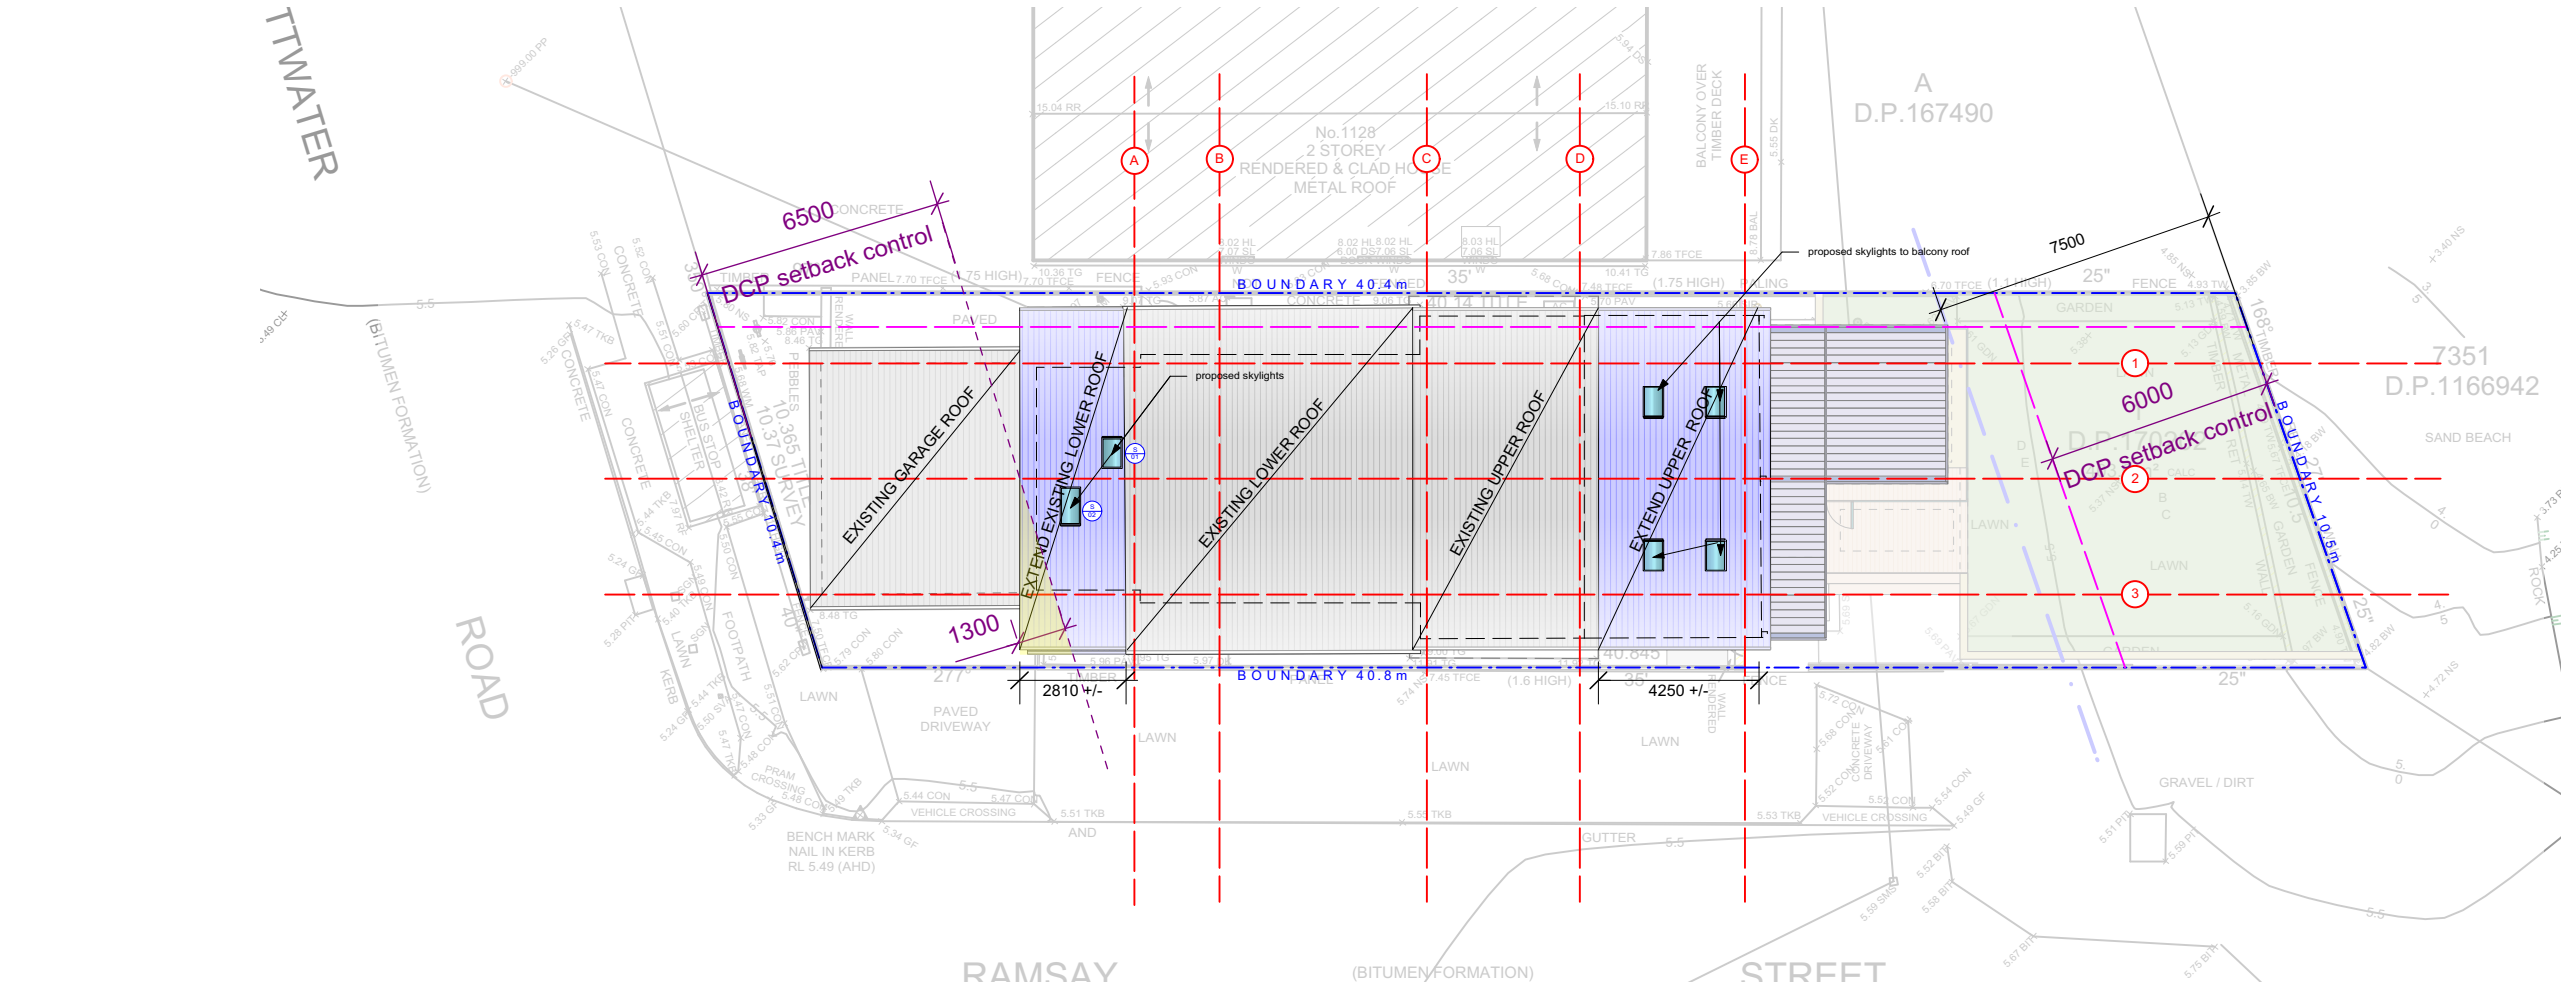

1 Roof Plan
Scale: 1:200

 

Stephen Grech and Associates, Architects
Grech Architects pty. ltd.

Nominated Architect: Stephen Grech
Registered Architect in NSW 6259
ABN: 50 174 315 441

Telephone: 02 9953 8886
Mobile: 0412 600 592
Email: info@grecharchitects.com.au

LEGEND

Builders Contractors shall verify job dimensions before any work commences. All shop drawings shall be submitted to the Architect and manufacturers shall not commence prior to the return of amended shop drawings. Figured dimensions shall take precedence over scaled. This drawing is copyright.

ADDRESS
1126 Pittwater rd. Collaroy

CLIENT
Glenn and Carol Wood




Lot 1
DP 170202

DRAWING TITLE
Proposed Roof Plan

DRAWING SCALE
1:100 @A3

DRAWING NO
464/ 001

REVISION
**DA ISSUE -B
05.04.2023**

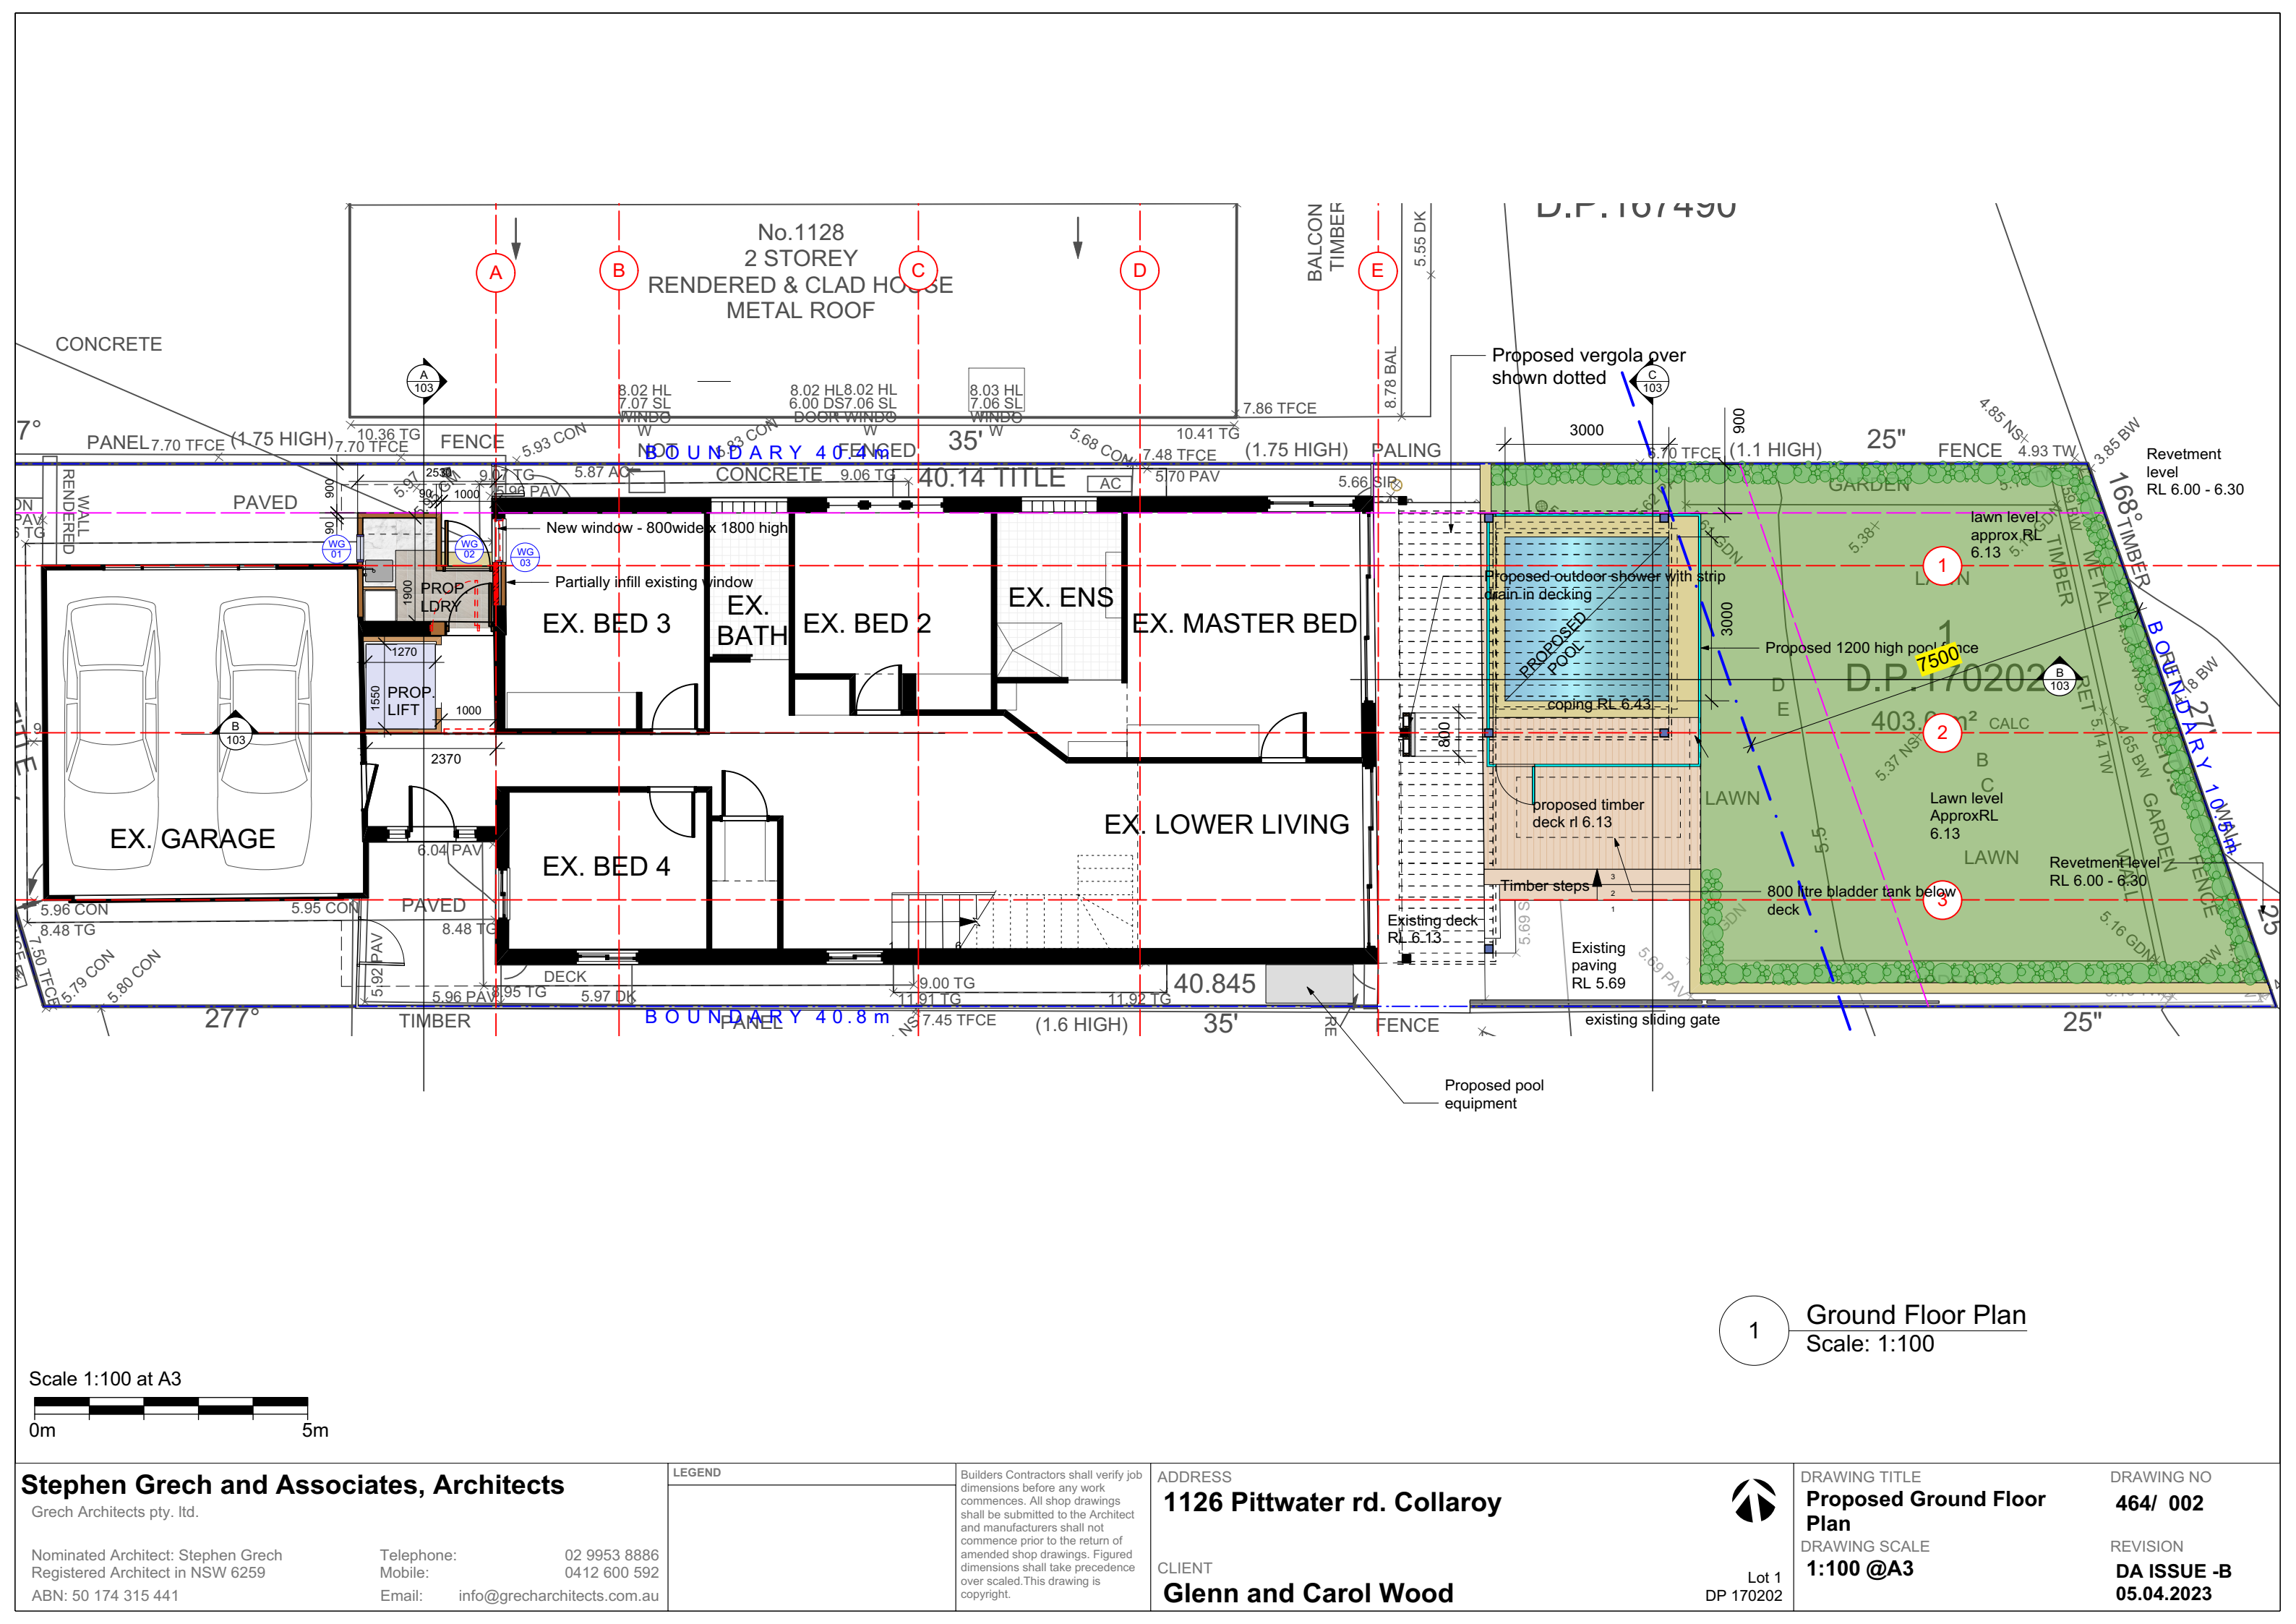

1 Ground Floor Plan
Scale: 1:100

Scale 1:100 at A3
0m 5m

Stephen Grech and Associates, Architects
Grech Architects pty. Ltd.

Nominated Architect: Stephen Grech
Registered Architect in NSW 6259
ABN: 50 174 315 441
Telephone: 02 9953 8886
Mobile: 0412 600 592
Email: info@grecharchitects.com.au

LEGEND

Builders Contractors shall verify job dimensions before any work commences. All shop drawings shall be submitted to the Architect and manufacturers shall not commence prior to the return of amended shop drawings. Figured dimensions shall take precedence over scaled. This drawing is copyright.


ADDRESS
1126 Pittwater rd. Collaroy
CLIENT
Glenn and Carol Wood



Lot 1
DP 170202

DRAWING TITLE
Proposed Ground Floor Plan
DRAWING SCALE
1:100 @A3

DRAWING NO
464/ 002
REVISION
DA ISSUE -B 05.04.2023

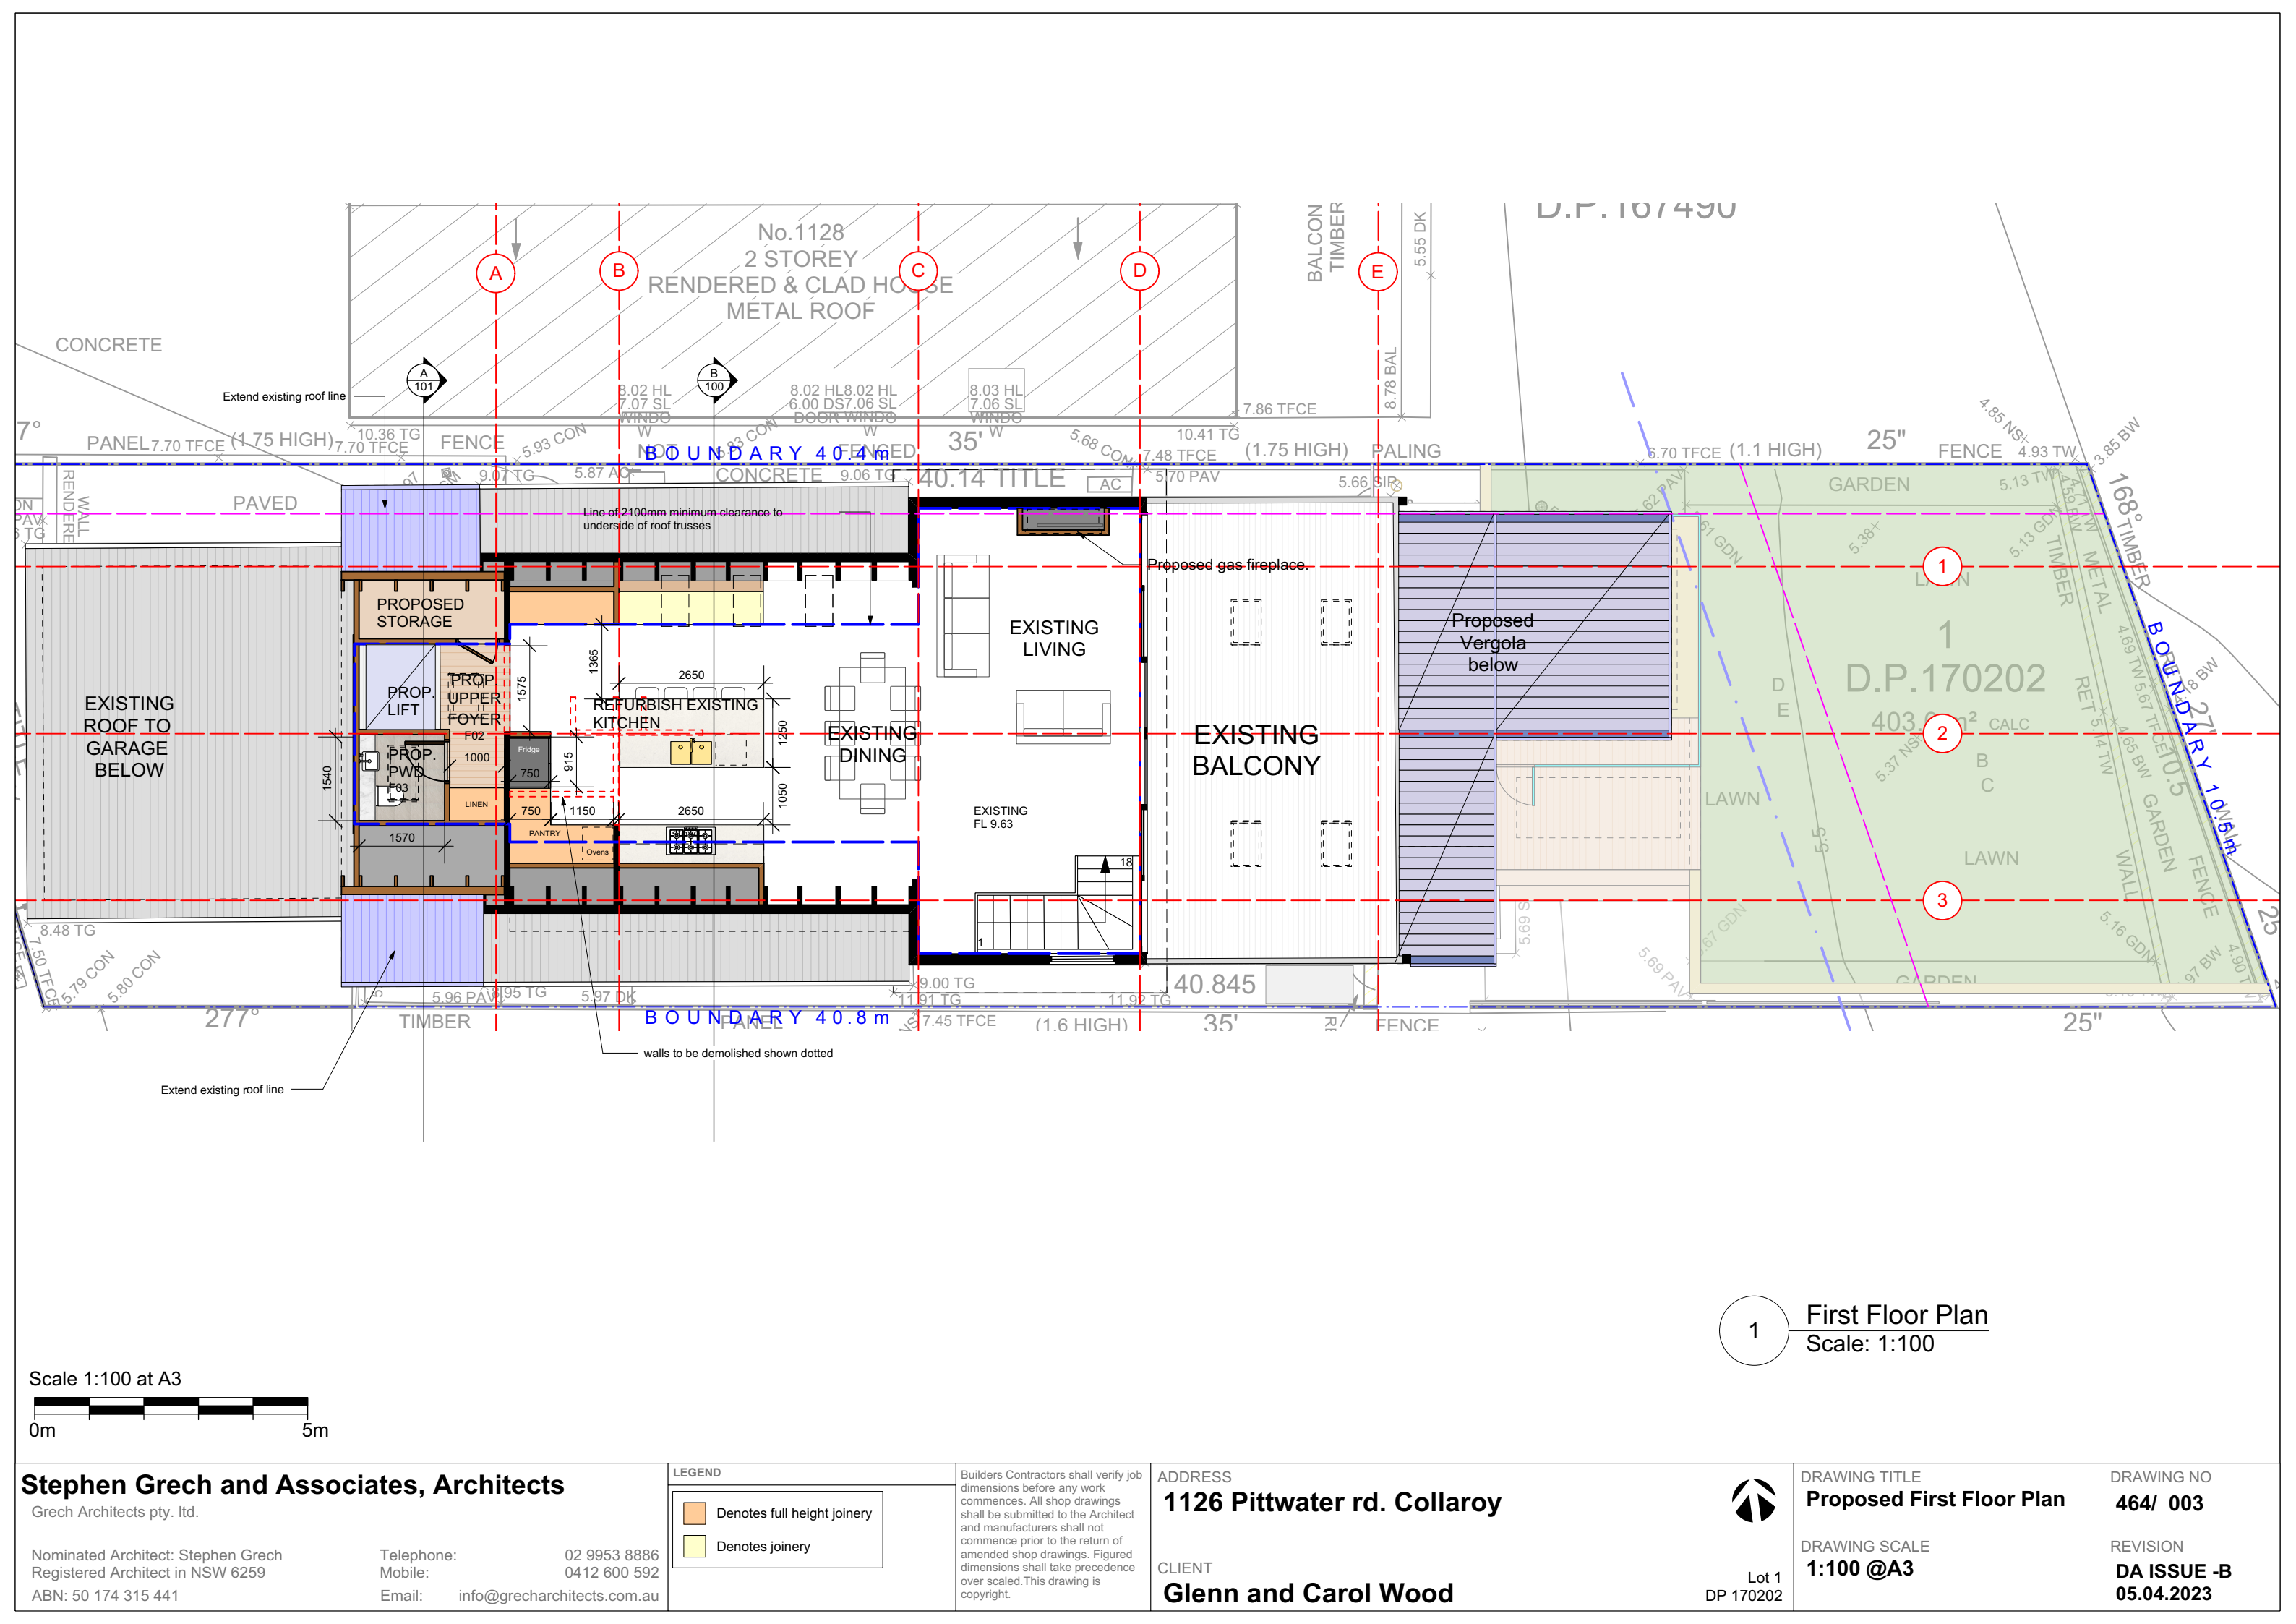

Scale 1:100 at A3

0m 5m

Stephen Grech and Associates, Architects
Grech Architects pty. Ltd.

Nominated Architect: Stephen Grech
Registered Architect in NSW 6259
ABN: 50 174 315 441

Telephone: 02 9953 8886
Mobile: 0412 600 592
Email: info@grecharchitects.com.au

LEGEND

- Denotes full height joinery
- Denotes joinery

Builders Contractors shall verify job dimensions before any work commences. All shop drawings shall be submitted to the Architect and manufacturers shall not commence prior to the return of amended shop drawings. Figured dimensions shall take precedence over scaled. This drawing is copyright.

ADDRESS
1126 Pittwater rd. Collaroy

CLIENT
Glenn and Carol Wood


Lot 1
DP 170202


DRAWING TITLE
Proposed First Floor Plan

DRAWING SCALE
1:100 @A3


DRAWING NO
464/ 003

REVISION
**DA ISSUE -B
05.04.2023**

1 First Floor Plan
Scale: 1:100

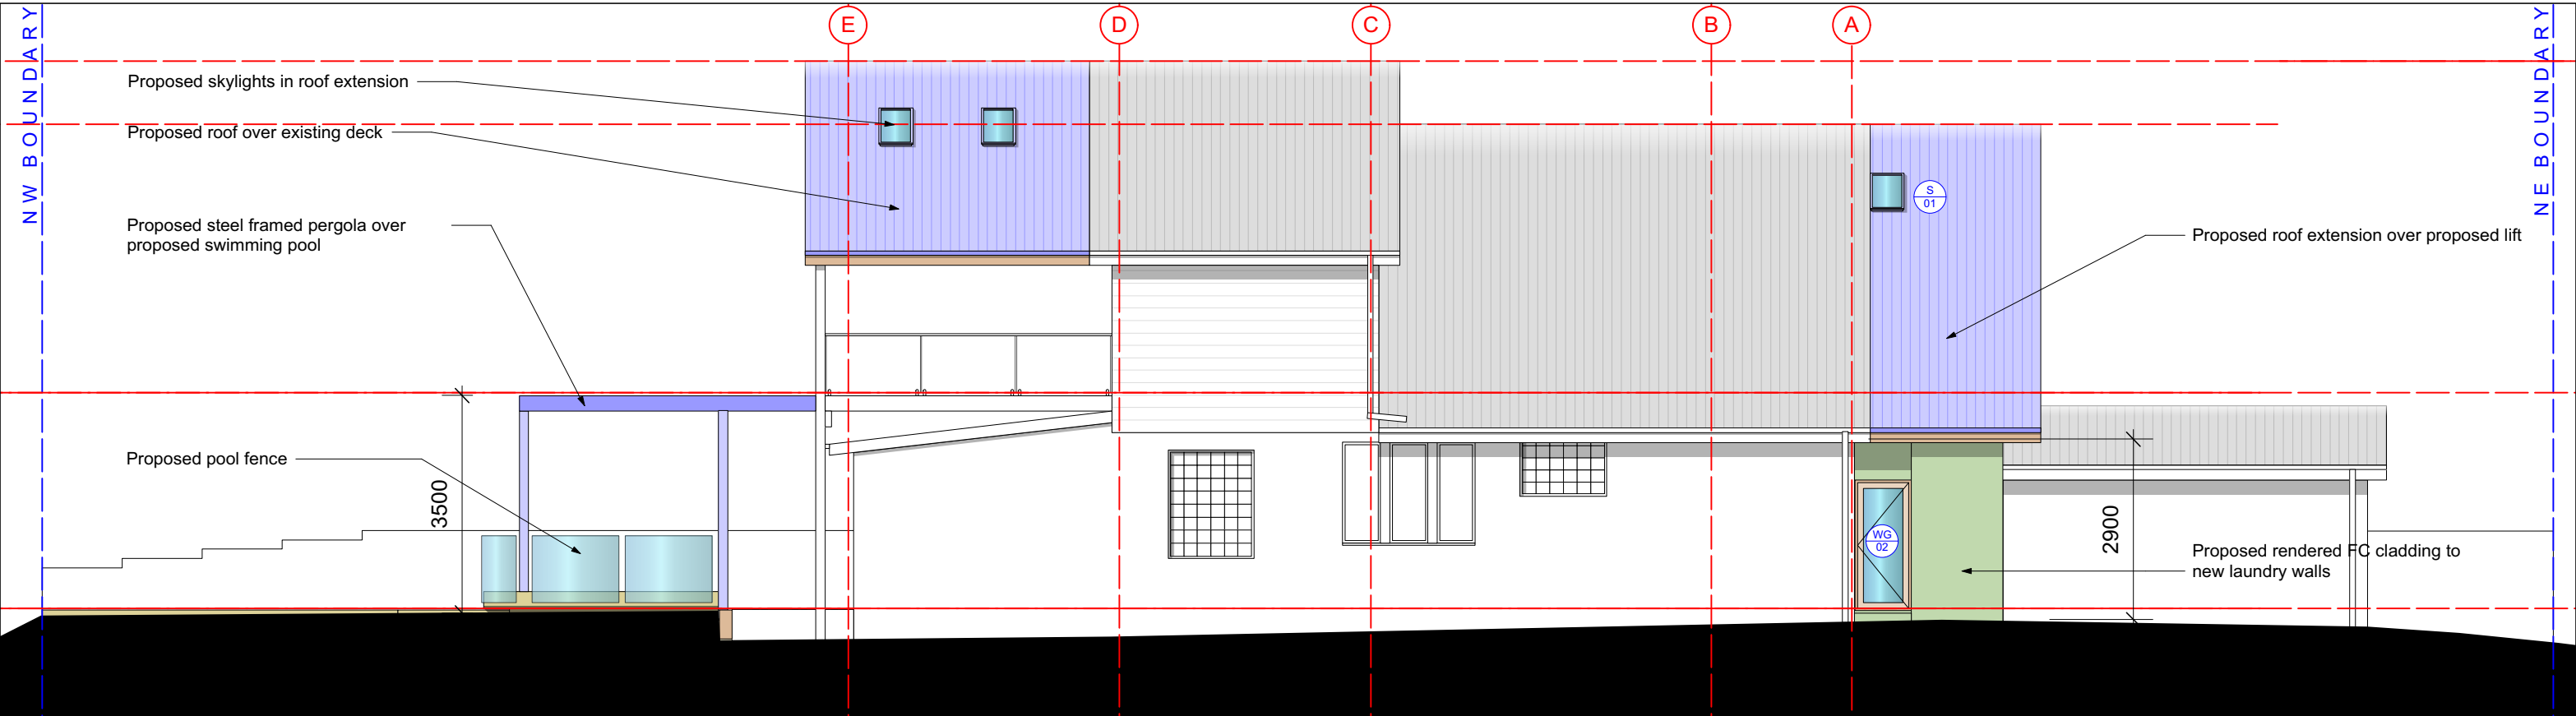

1 North Elevation
Scale: 1:100

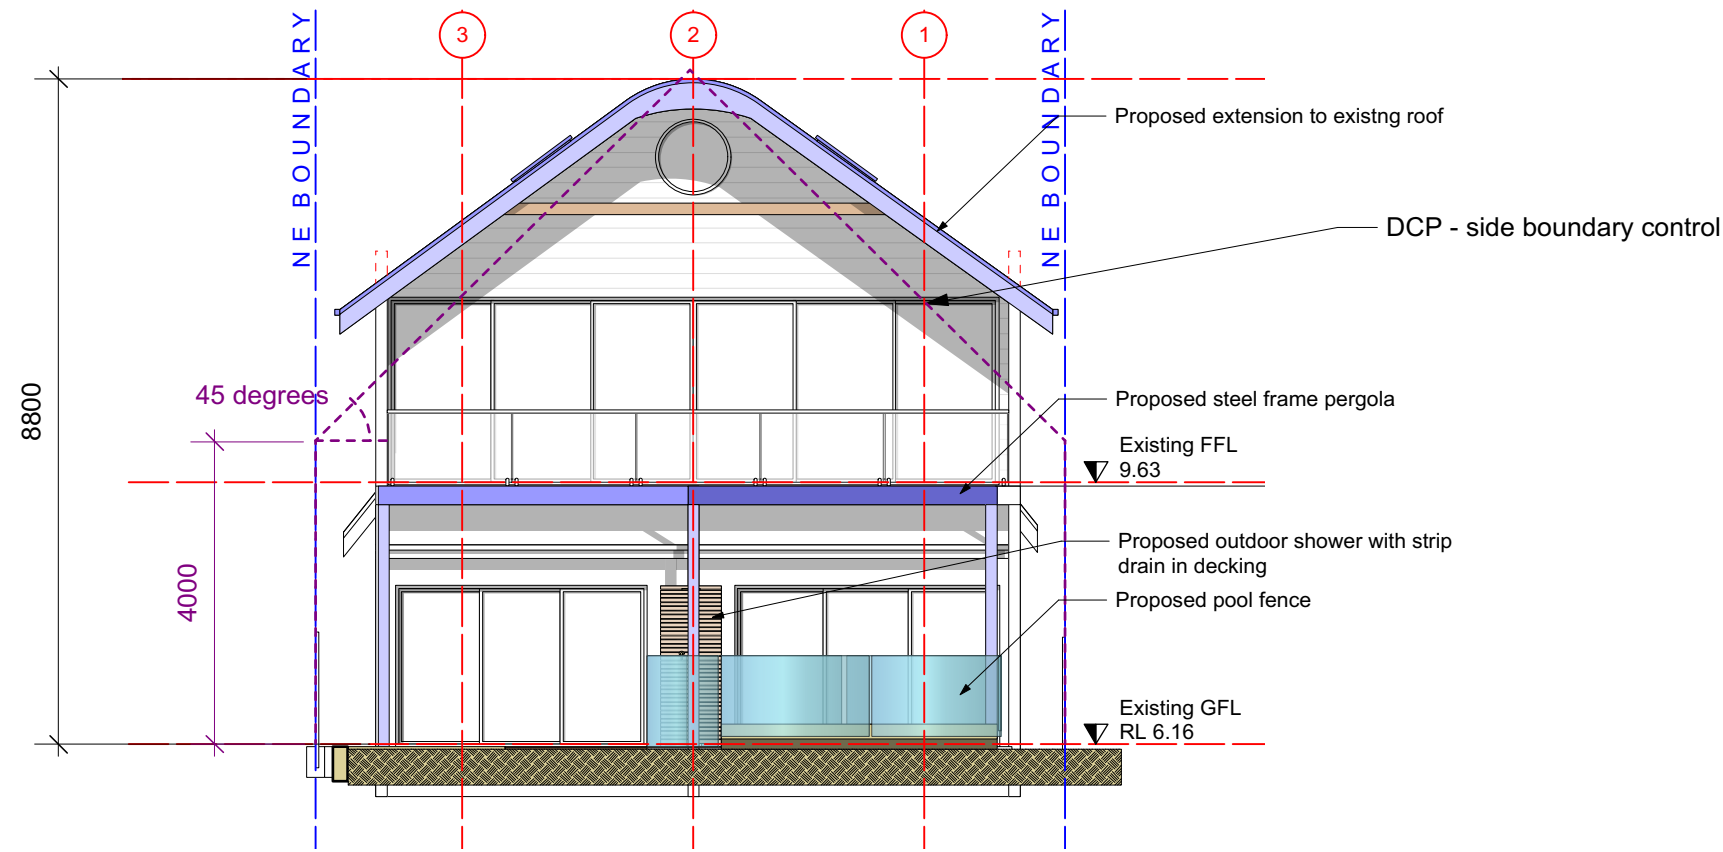

2 East Elevation
Scale: 1:100

Scale 1:100 at A3
0m 5m

Stephen Grech and Associates, Architects

Grech Architects pty. ltd.

Nominated Architect: Stephen Grech
Registered Architect in NSW 6259
ABN: 50 174 315 441

Telephone: 02 9953 8886
Mobile: 0412 600 592
Email: info@grecharchitects.com.au

LEGEND

Builders Contractors shall verify job dimensions before any work commences. All shop drawings shall be submitted to the Architect and manufacturers shall not commence prior to the return of amended shop drawings. Figured dimensions shall take precedence over scaled. This drawing is copyright.

ADDRESS

1126 Pittwater rd. Collaroy

CLIENT

Glenn and Carol Wood

Lot 1
DP 170202

DRAWING TITLE

Proposed North & East
Elevations


DRAWING SCALE
1:100 @A3

DRAWING NO


464/ 101

REVISION

DA ISSUE -B
05.04.2023

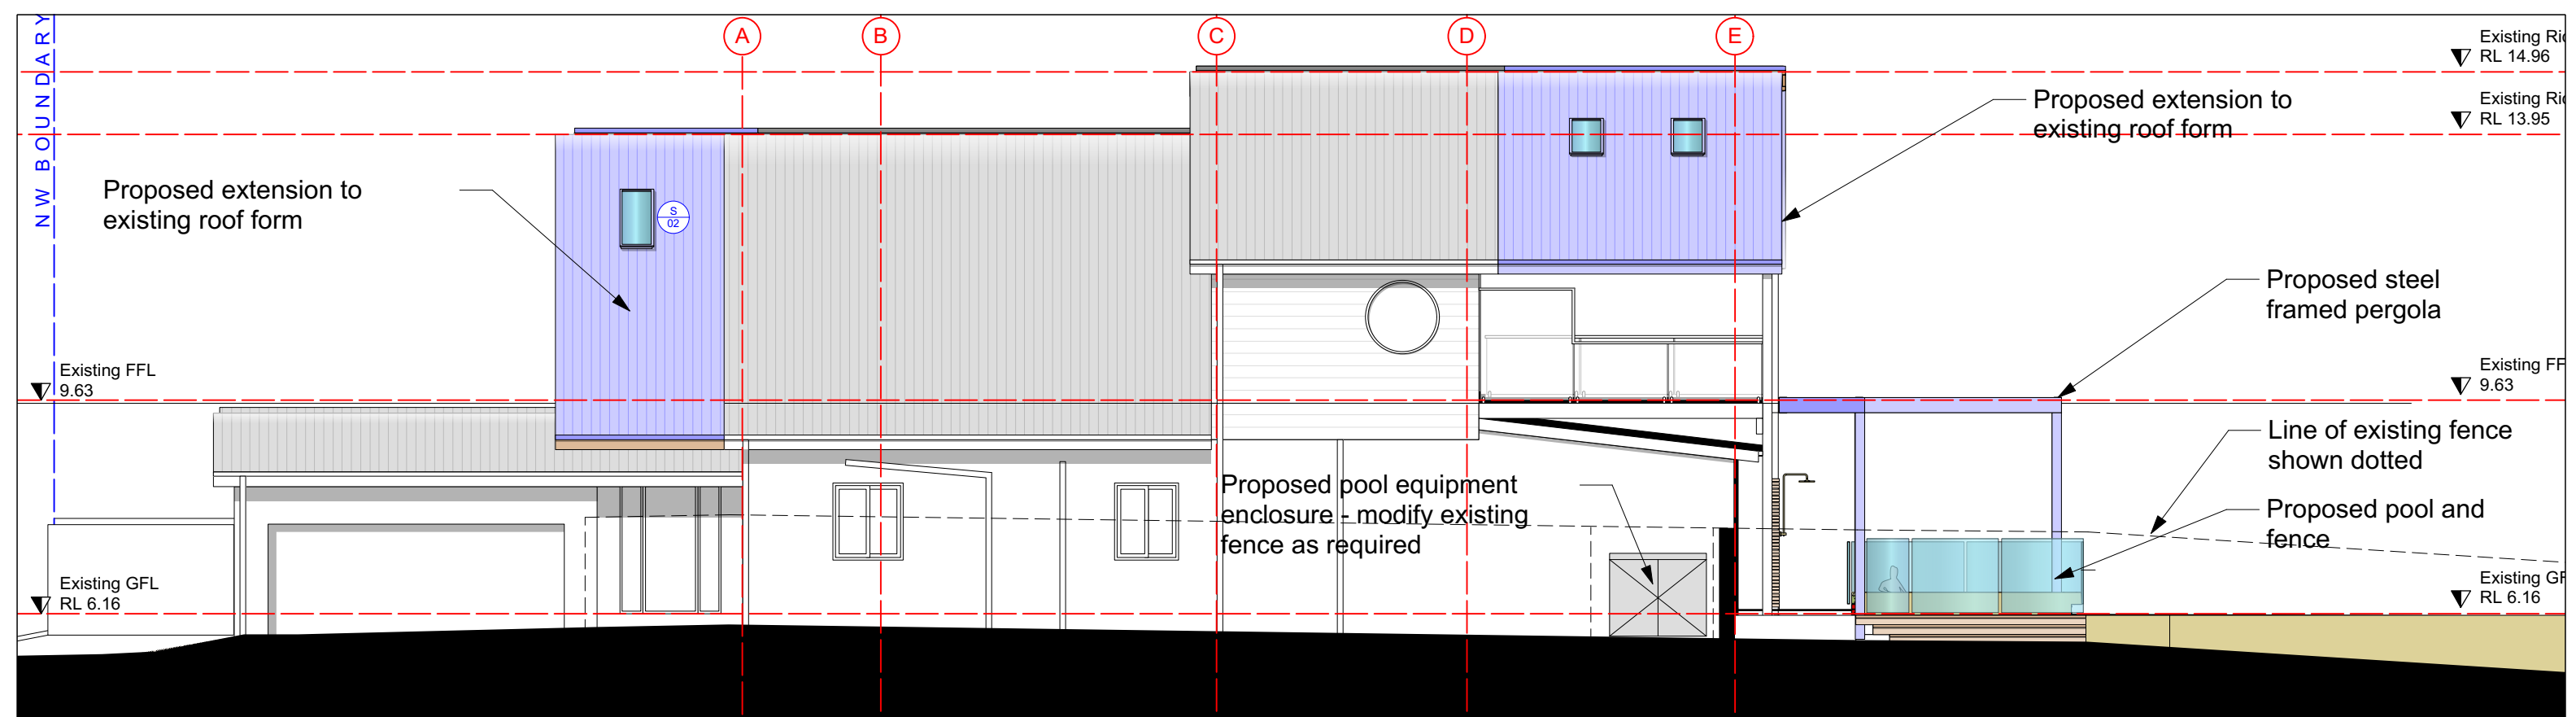

2 South Elevation
Scale: 1:100

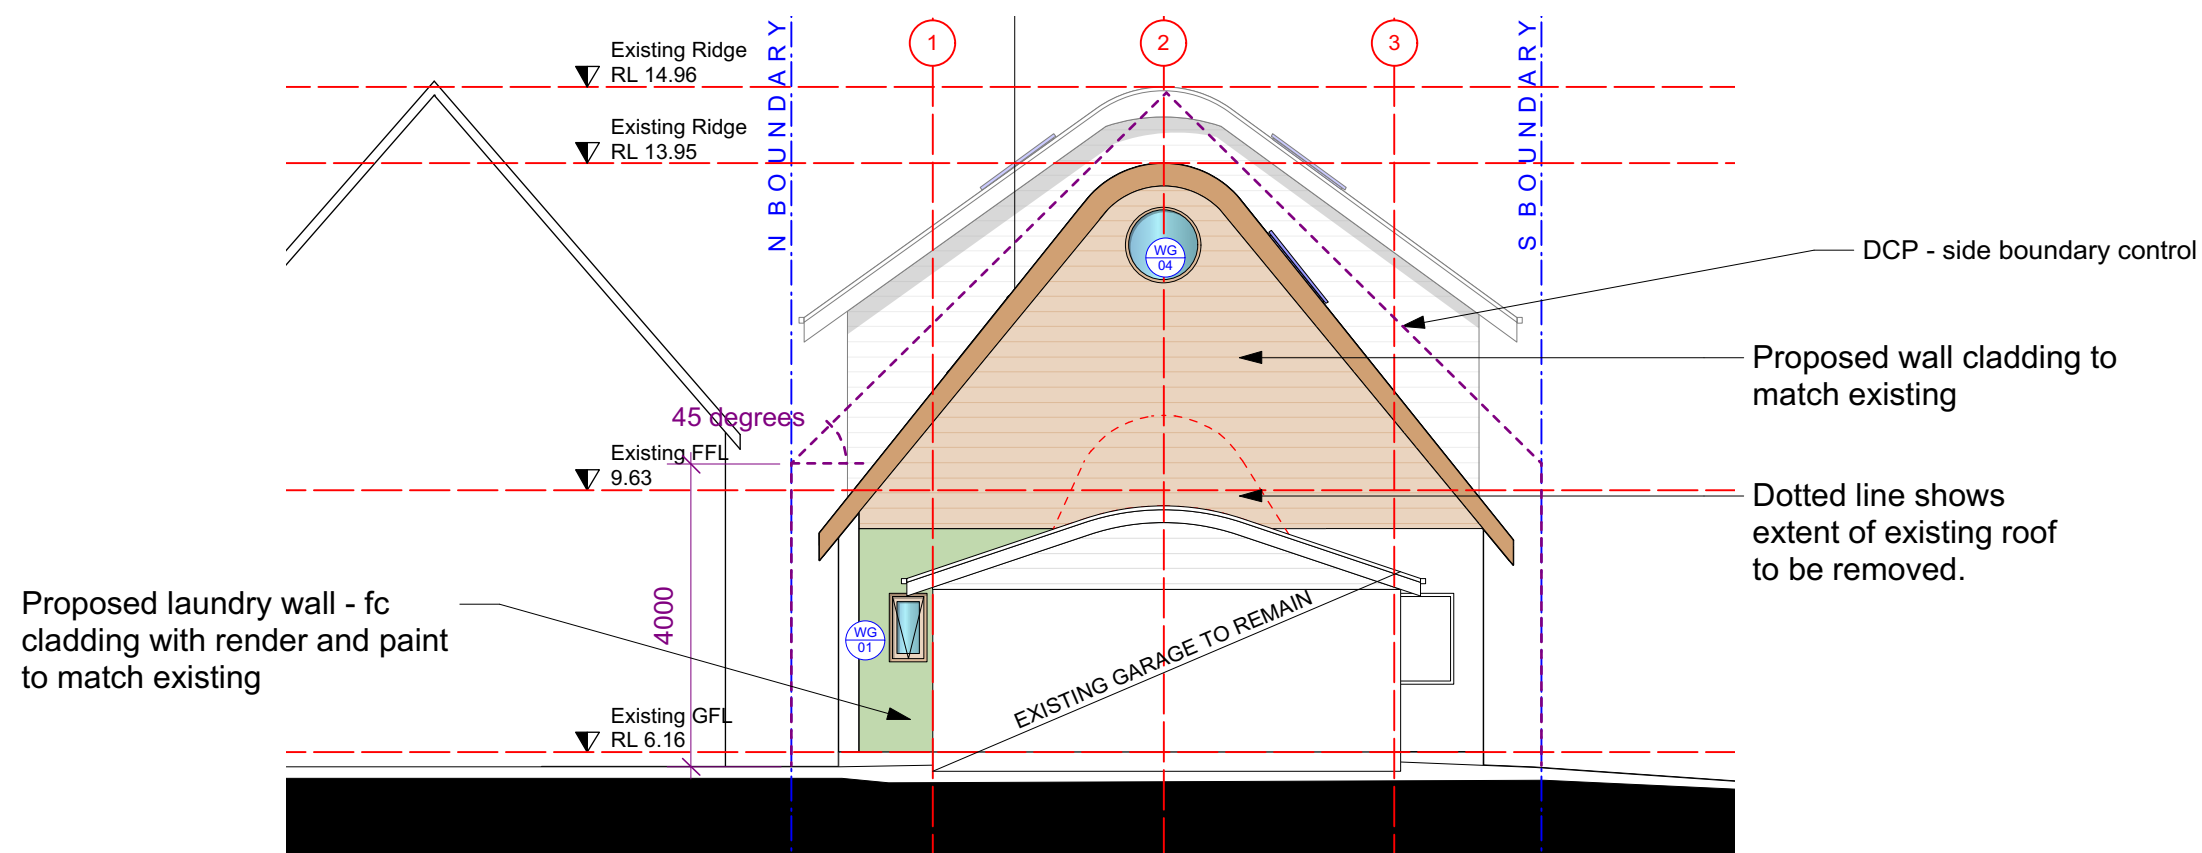

1 West Elevation
Scale: 1:100

Scale 1:100 at A3



0m 5m

Stephen Grech and Associates, Architects

Grech Architects pty. ltd.

Nominated Architect: Stephen Grech
Registered Architect in NSW 6259
ABN: 50 174 315 441

Telephone: 02 9953 8886
Mobile: 0412 600 592
Email: info@grecharchitects.com.au

LEGEND	
--------	--

Builders Contractors shall verify job dimensions before any work commences. All shop drawings shall be submitted to the Architect and manufacturers shall not commence prior to the return of amended shop drawings. Figured dimensions shall take precedence over scaled. This drawing is copyright.

ADDRESS

1126 Pittwater rd. Collaroy

CLIENT

Glenn and Carol Wood

DRAWING TITLE

Proposed South & West Elevations

DRAWING SCALE

1:100 @A3




DRAWING NO

464/ 102

REVISION

DA ISSUE -B
05.04.2023

Lot 1
DP 170202

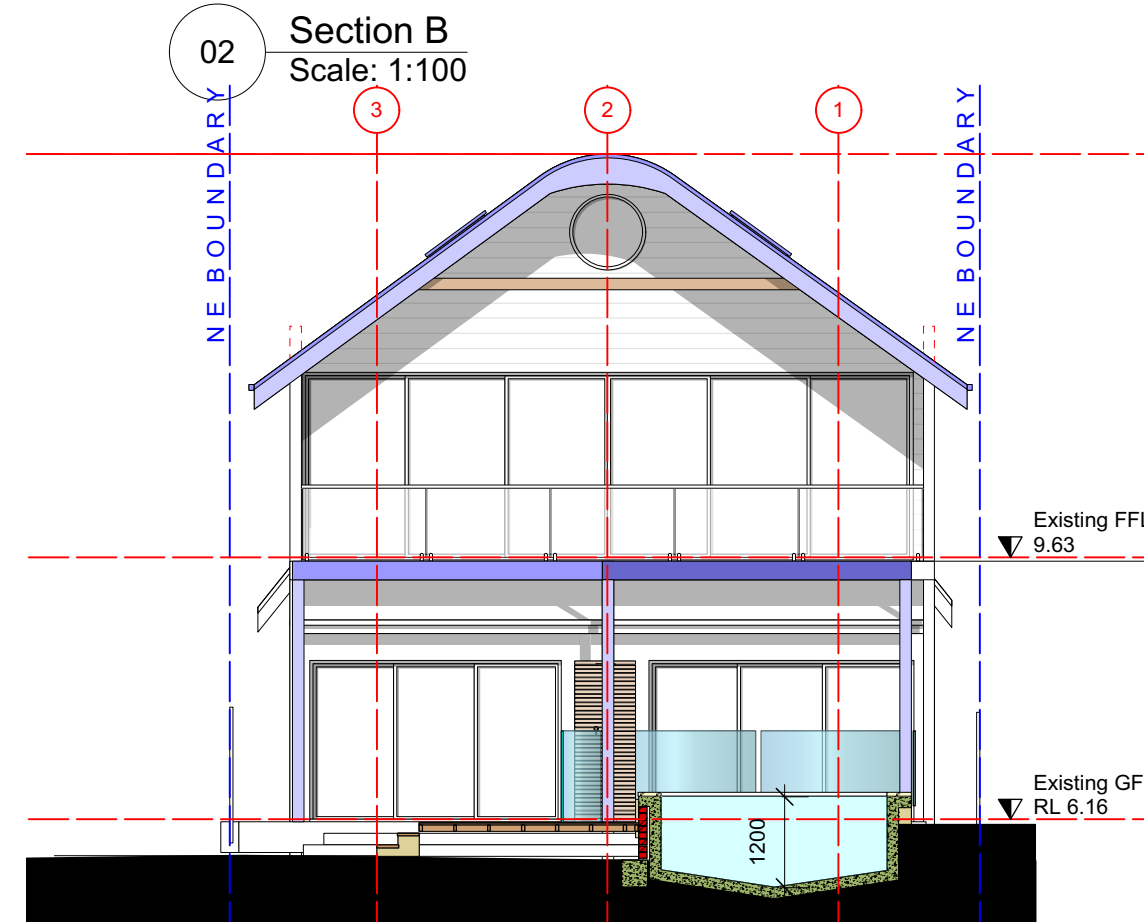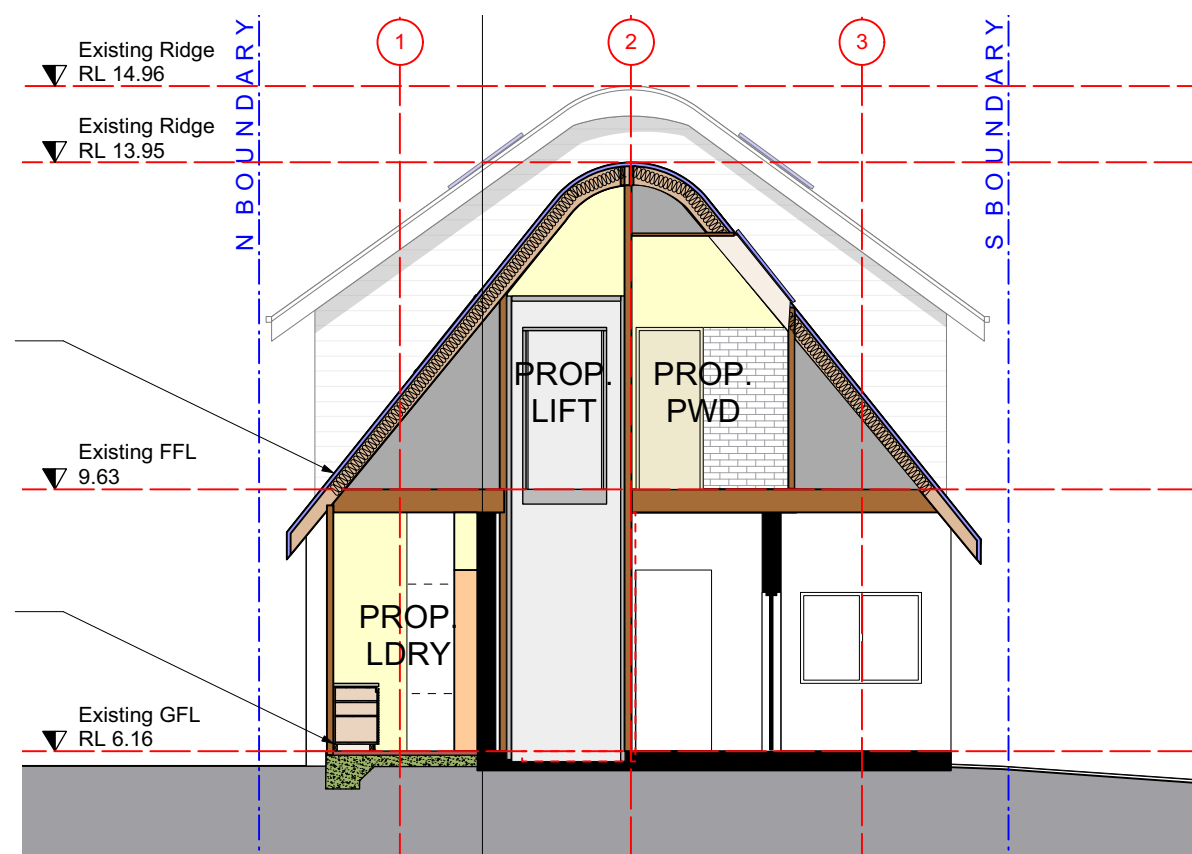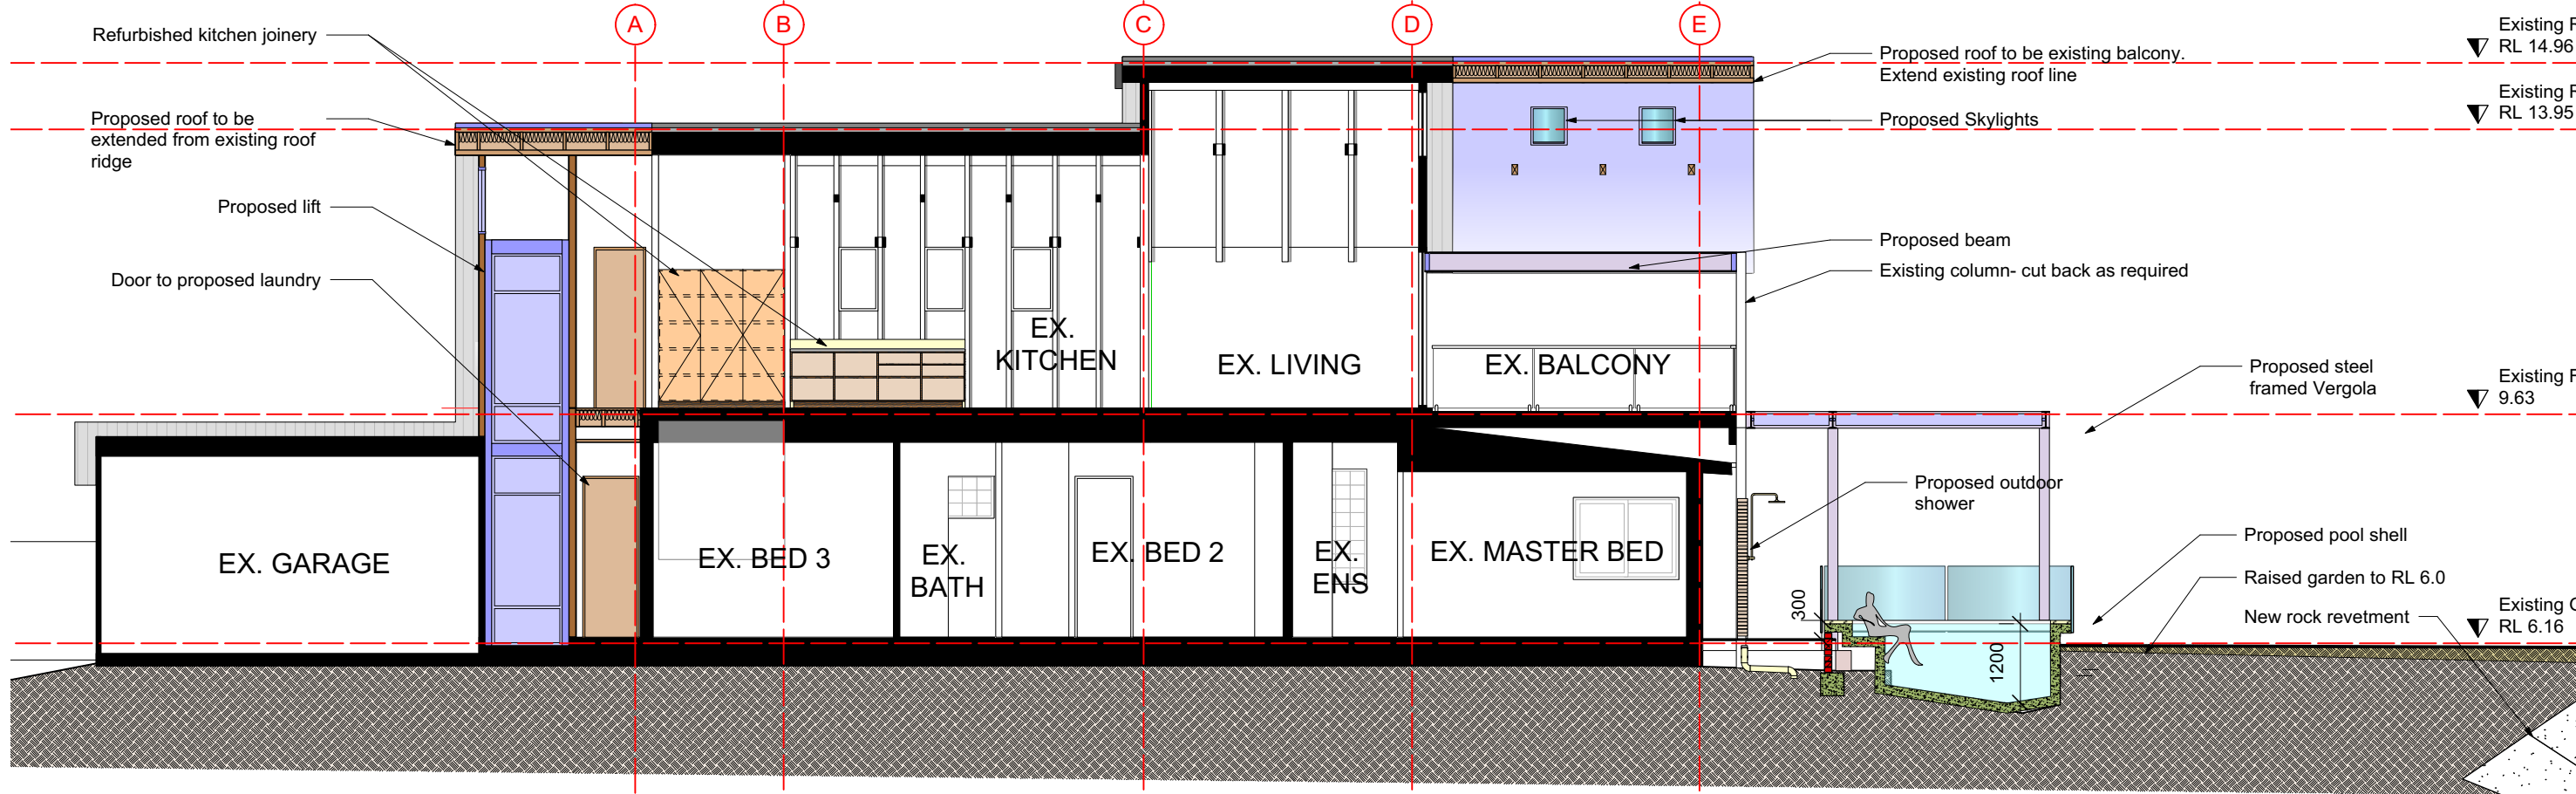

Scale 1:100 at A3
0m 5m

01 Section A
Scale: 1:100

02 Section B
Scale: 1:100

03 Section B
Scale: 1:100