


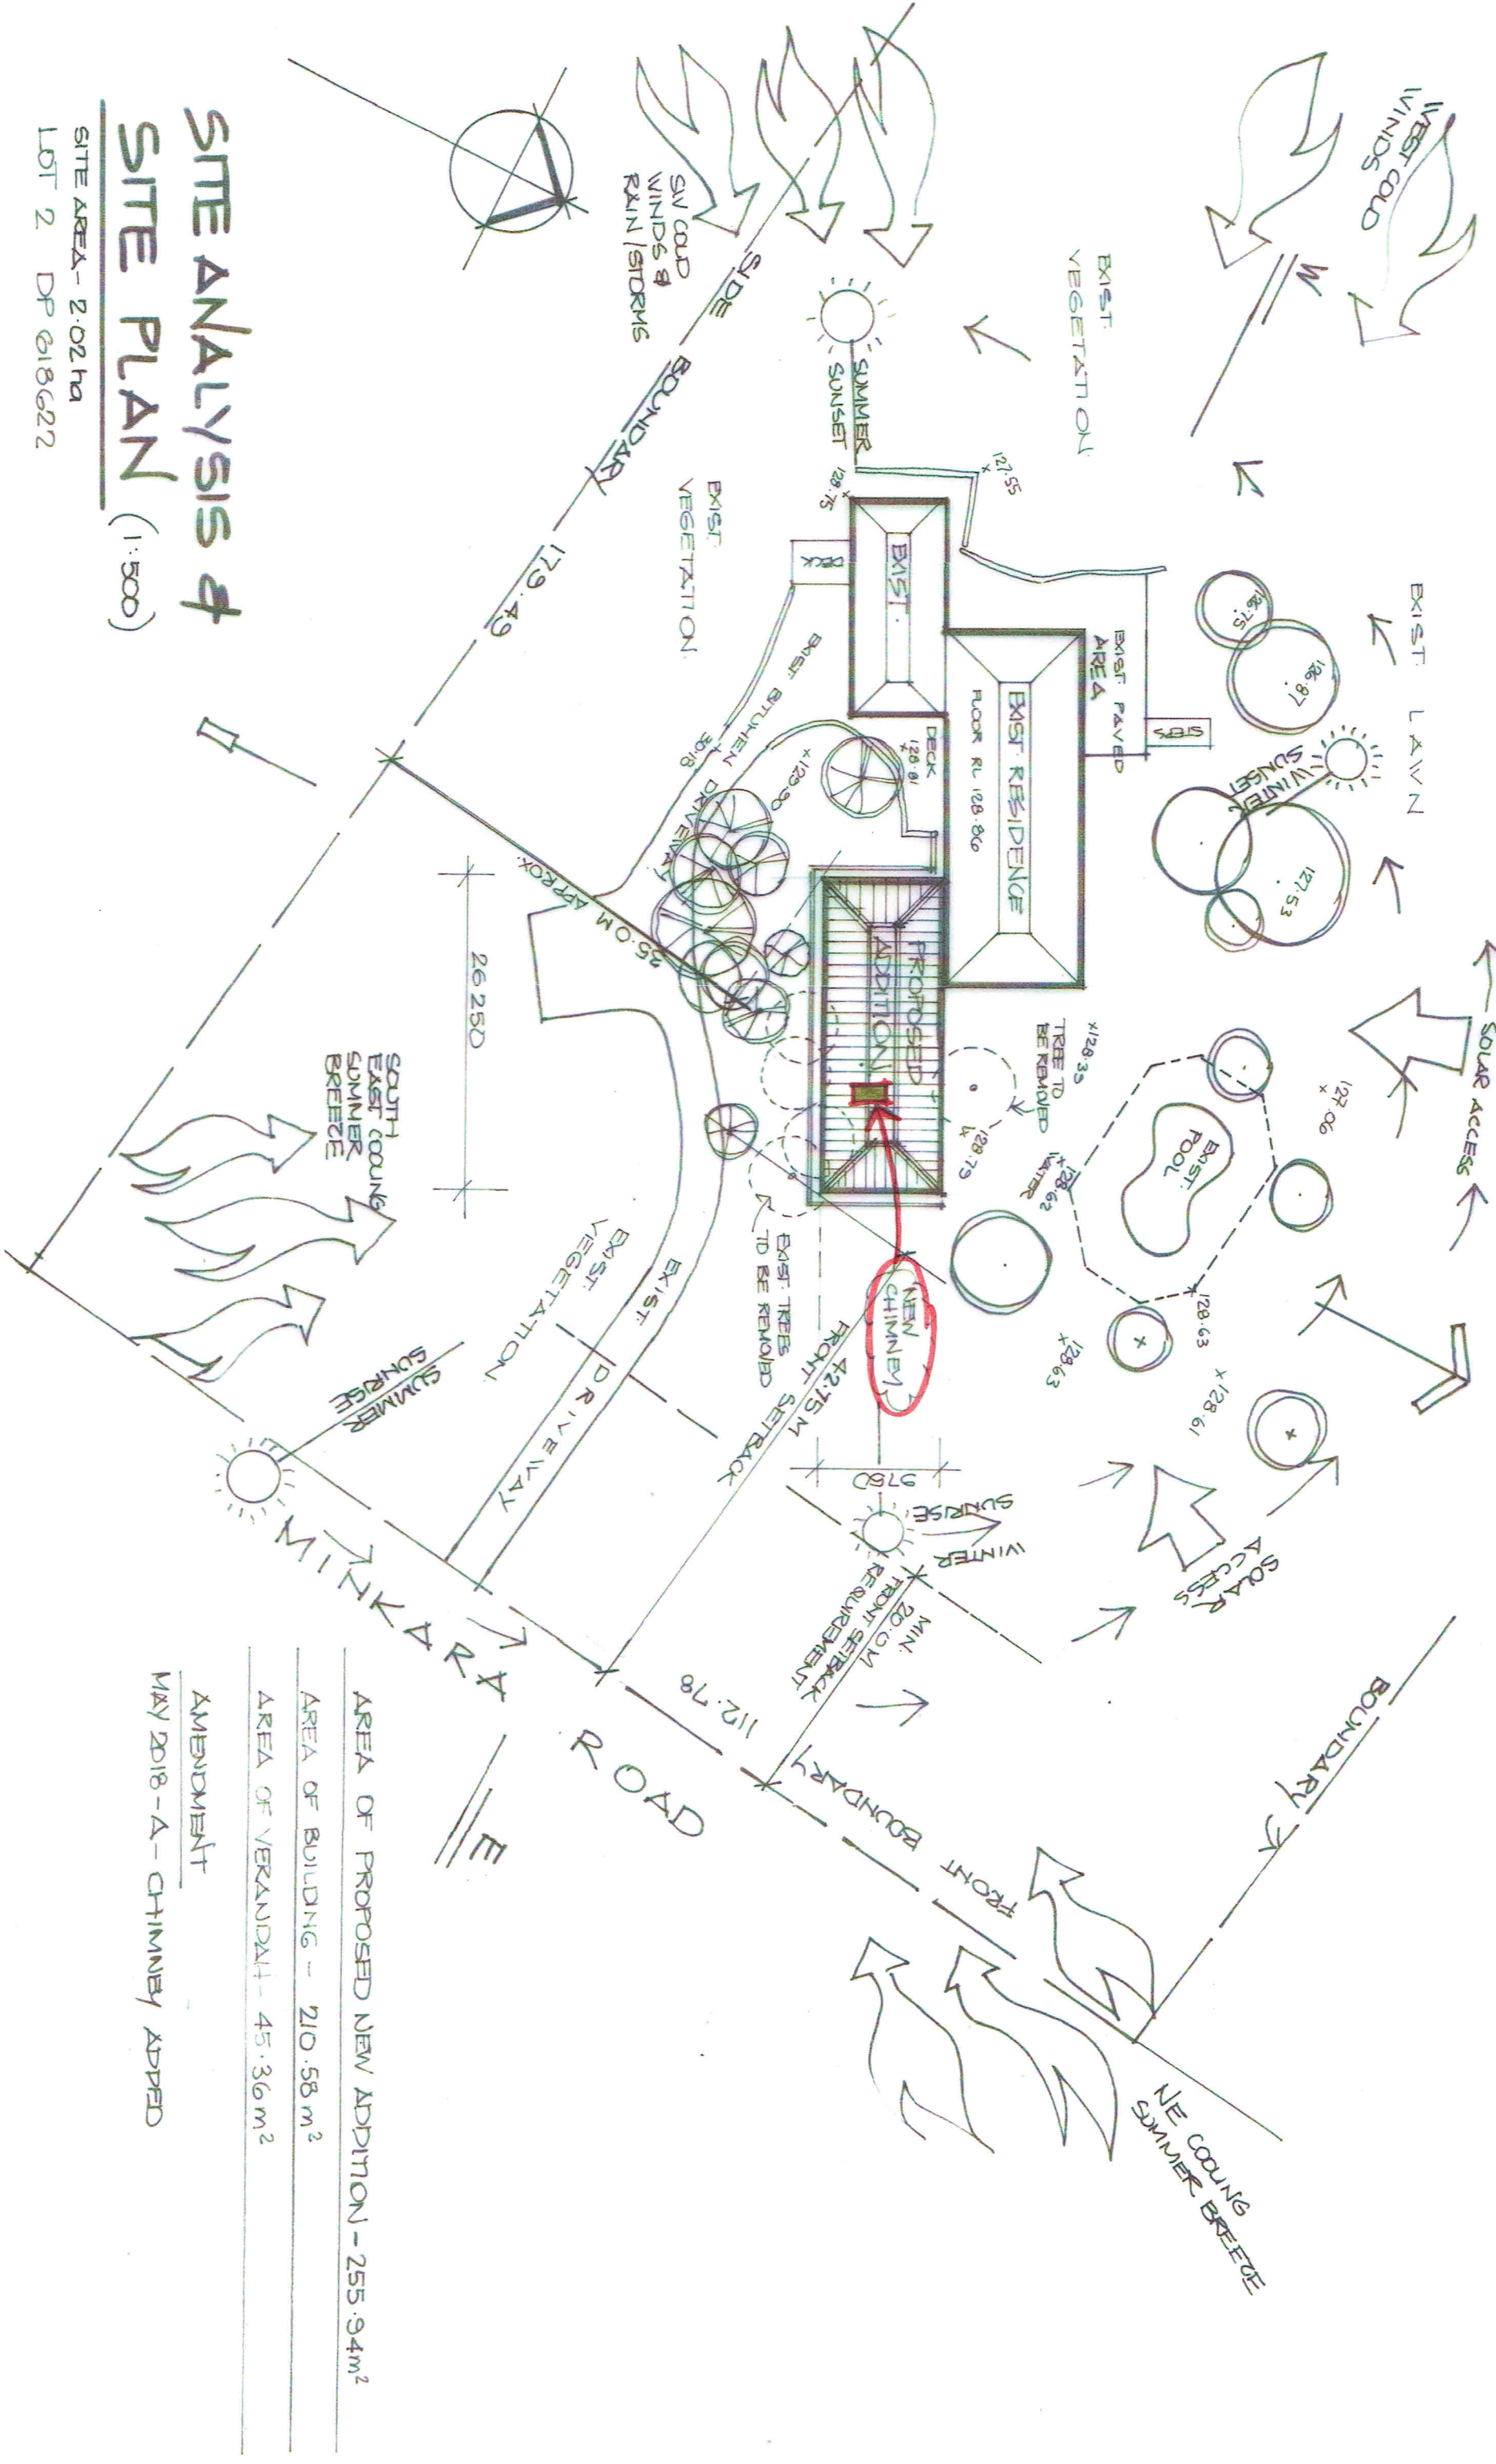

SITE ANALYSIS & SITE PLAN
(1:500)

SITE AREA - 2.02 ha
LOT 2 DP 818622

NOTES

- All structure including stormwater & drainage to engineers details
- Do not obtain dimensions by scaling drawings
- All dimensions are to be checked on site prior to starting work
- These drawings are to be read in conjunction with all other consultants drawings & specifications
- All workmanship & materials shall be in accordance with the requirements of current editions including amendments of the relevant SAA Codes of Practice, the Building Code of Australia & local Council requirements
- New materials are to be used throughout unless otherwise noted
- Concrete footings, slabs, structural beams or any other structural members are to be designed & endorsed by a practicing engineer

JSDrafting

17/1 Garden St, North Narrabeen 2101
PO Box 887 Dee Why 2099
M 0414 717 541
Email - jdrafting@jps.com.au

Project: MODIFICATION SEC. 4.55
PROPOSED ALTERATIONS AND ADDITIONS
TO AN EXISTING DWELING AT
17 MINKARA RD. BAYVIEW

Title: SITE ANALYSIS AND SITE PLAN

Scale: 1:500
Date: September 2015

Job No.: 489/15
Dwg No. DA1A

AREA OF PROPOSED NEW ADDITION - 255.94m ²
AREA OF BUILDING - 210.58 m ²
AREA OF VERANDAH - 45.36m ²
AMENDMENT
MAY 2018 - A - CHIMNEY ADDED

AMENDMENTS
JUNE 2016 - A - NEW RET WALLS TO BE UNKNOWN
MAY 2018 - B - CHIMNEY ADDED

ROOF PLAN & CONTOUR PLAN (1:200)

- NOTES
- All structure including stormwater & drainage to engineers details
 - Do not obtain dimensions by scaling drawings
 - All dimensions are to be checked on site prior to starting work
 - These drawings are to be read in conjunction with all other consultants drawings & specifications
 - All workmanship & materials shall be in accordance with the requirements of current editions including amendments of the relevant SAA Codes of Practice, the Building Code of Australia & elements
 - New materials are to be used throughout unless otherwise noted
 - Concrete footings, slab, structural beams or any other structural members are to be designed & endorsed by a practising engineer.

JSDrafting

121 Gordon St, North Brisbane 4101
PO BOX 99177, St. Lawrence 4177
M: 0413 717 541
Email: jsd@jdsdraf.com.au


Project: MODIFICATION SEC. 4.55
PROPOSED ALTERATIONS AND ADDITIONS
TO AN EXISTING DWELLING AT
17 MINKARA RD, BAYVIEW


Title: ROOF PLAN AND CONTOUR PLAN

Scale: 1:200
Date: September 2015


Job No.: 489/15

Dwg No. DA 3 B

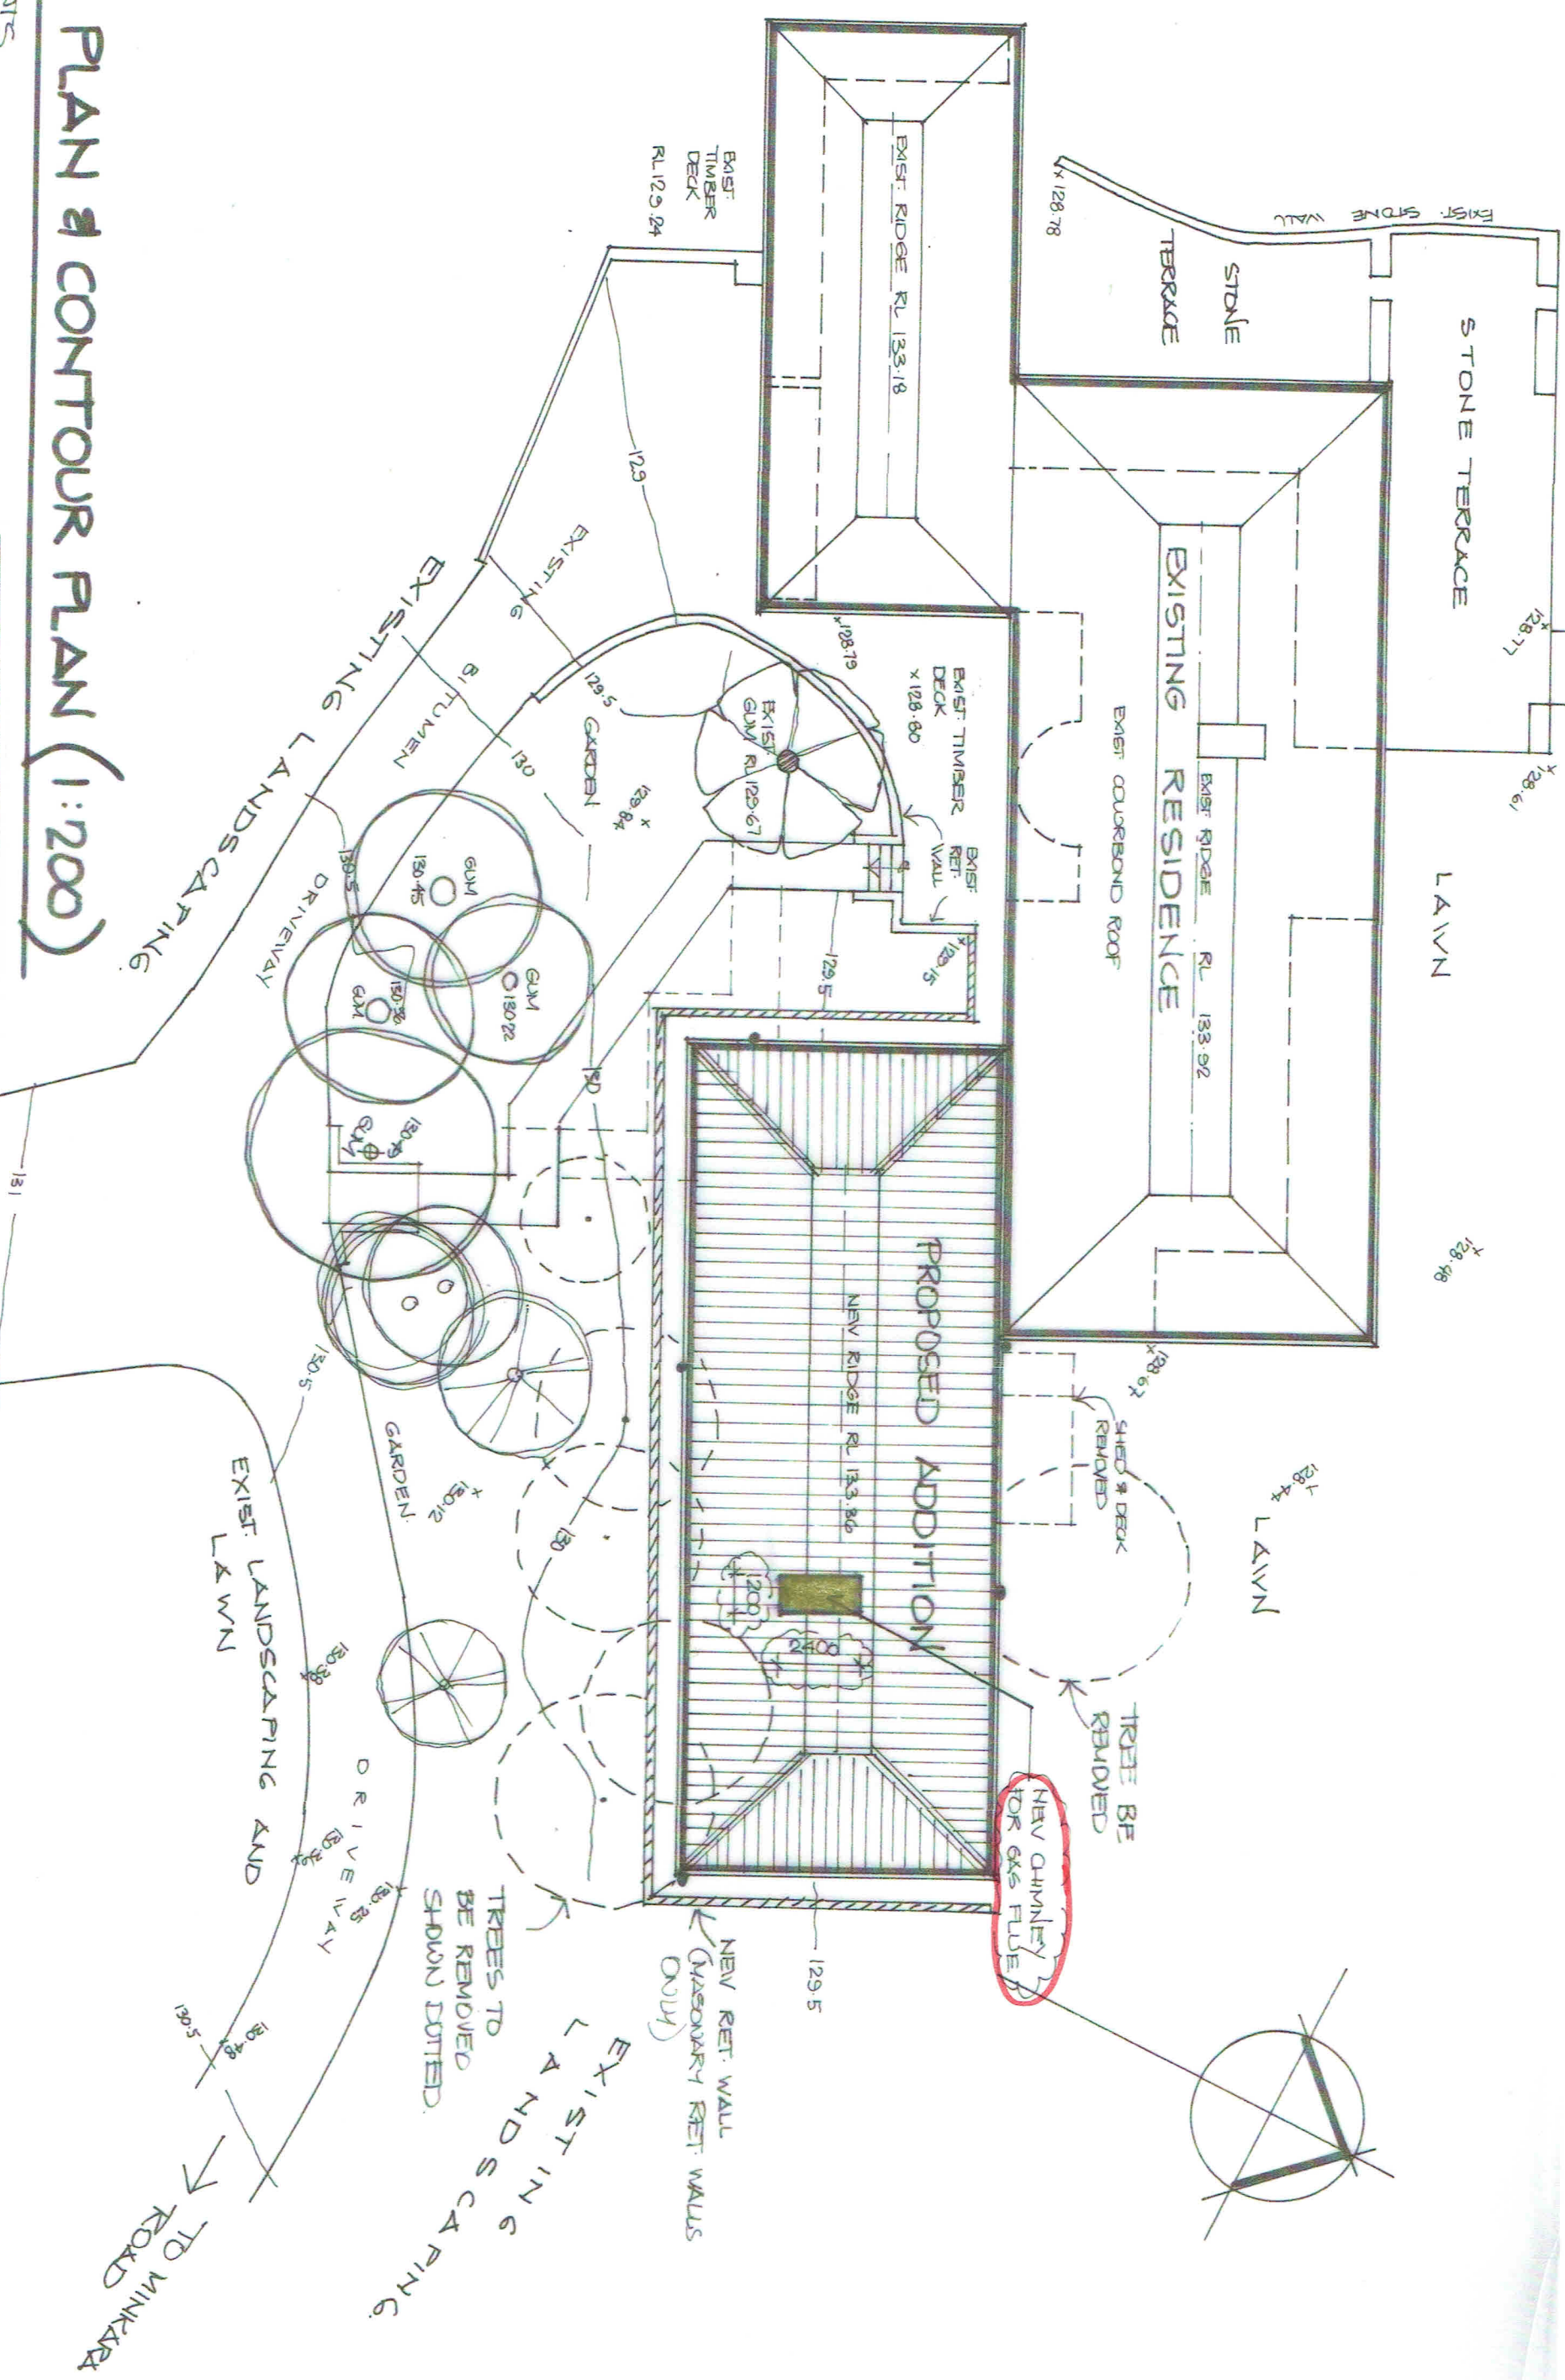


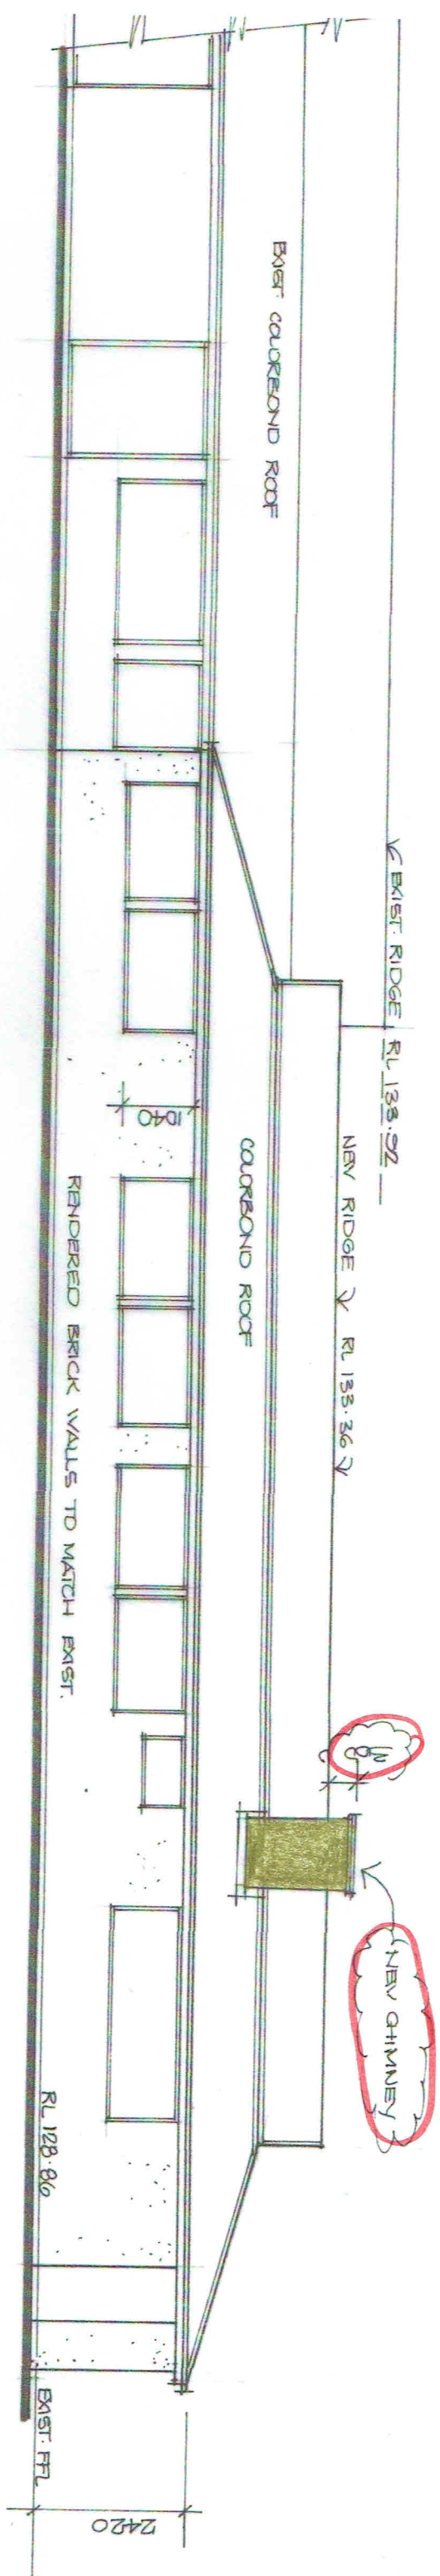

SOUTH ELEVATION

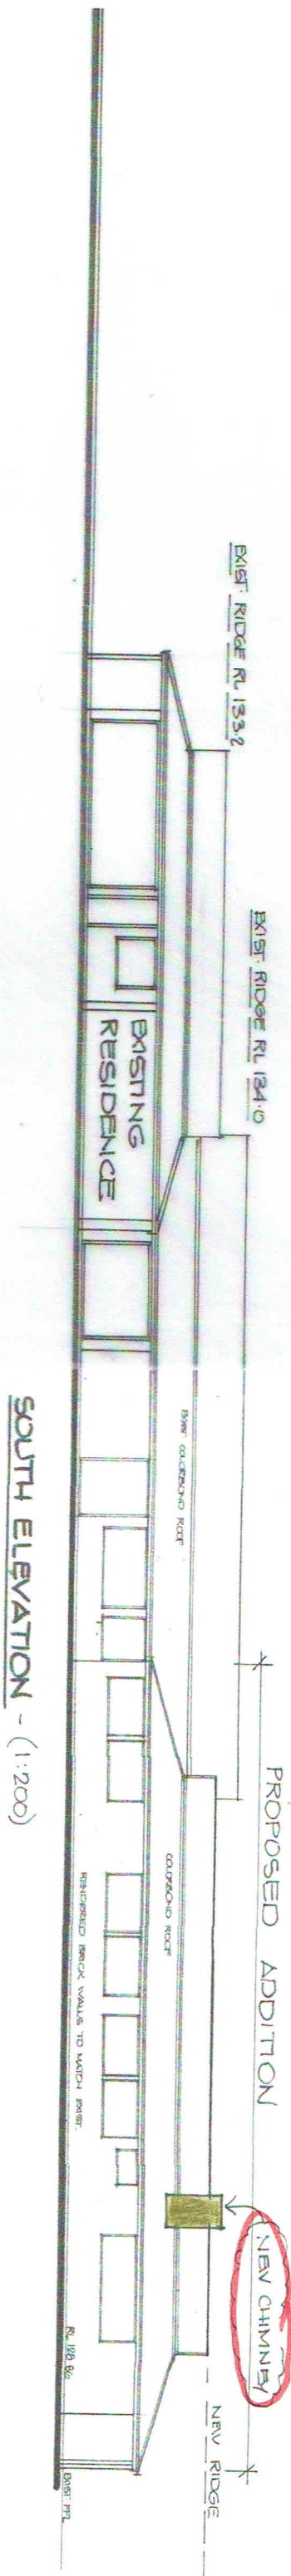

SOUTH ELEVATION - (1:200)

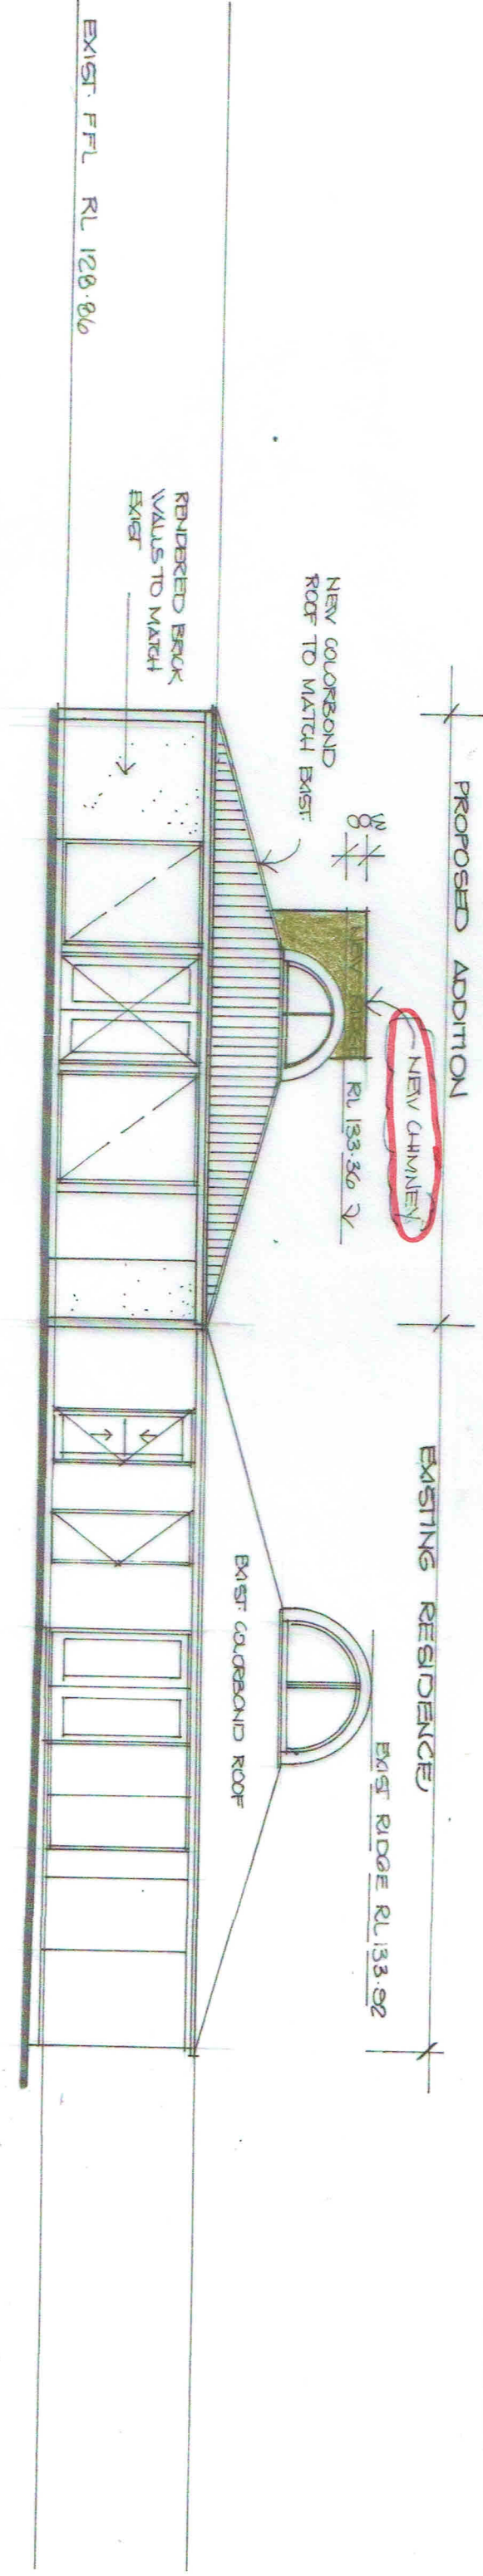

EAST ELEVATION

AMENDMENT

MAY 2018 - A - CHIMNEY ADDED

NOTES

- All structure including stormwater & drainage to engineers details
- Do not obtain dimensions by scaling drawings
- All dimensions are to be checked on site prior to starting work
- These drawings are to be read in conjunction with all other consultants drawings & specifications
- All workmanship & materials shall be in accordance with the requirements of current editions including amendments of the relevant SAA Codes of Practice, the Building Code of Australia & relevant standards
- New materials are to be used throughout unless otherwise noted
- Concrete footings, slabs, structural beams or any other structural members are to be designed & endorsed by a practising engineer

JSDrafting

171 Garden St, North Surferon 2101
PO Box 687 Dee Why 2099
M - 0414 717 541
Email - jdraft@jps.com.au


Project: MDA FICATION SEC 4.55
PROPOSED ALTERATIONS AND ADDITIONS
TO AN EXISTING DWELLING AT
17 MINKARA RD. BAYVIEW

Title: ELEVATIONS


Scale: 1:100, 1:200
Date: September 2015

Job No.: 489/15

Dwg No. DA 4A

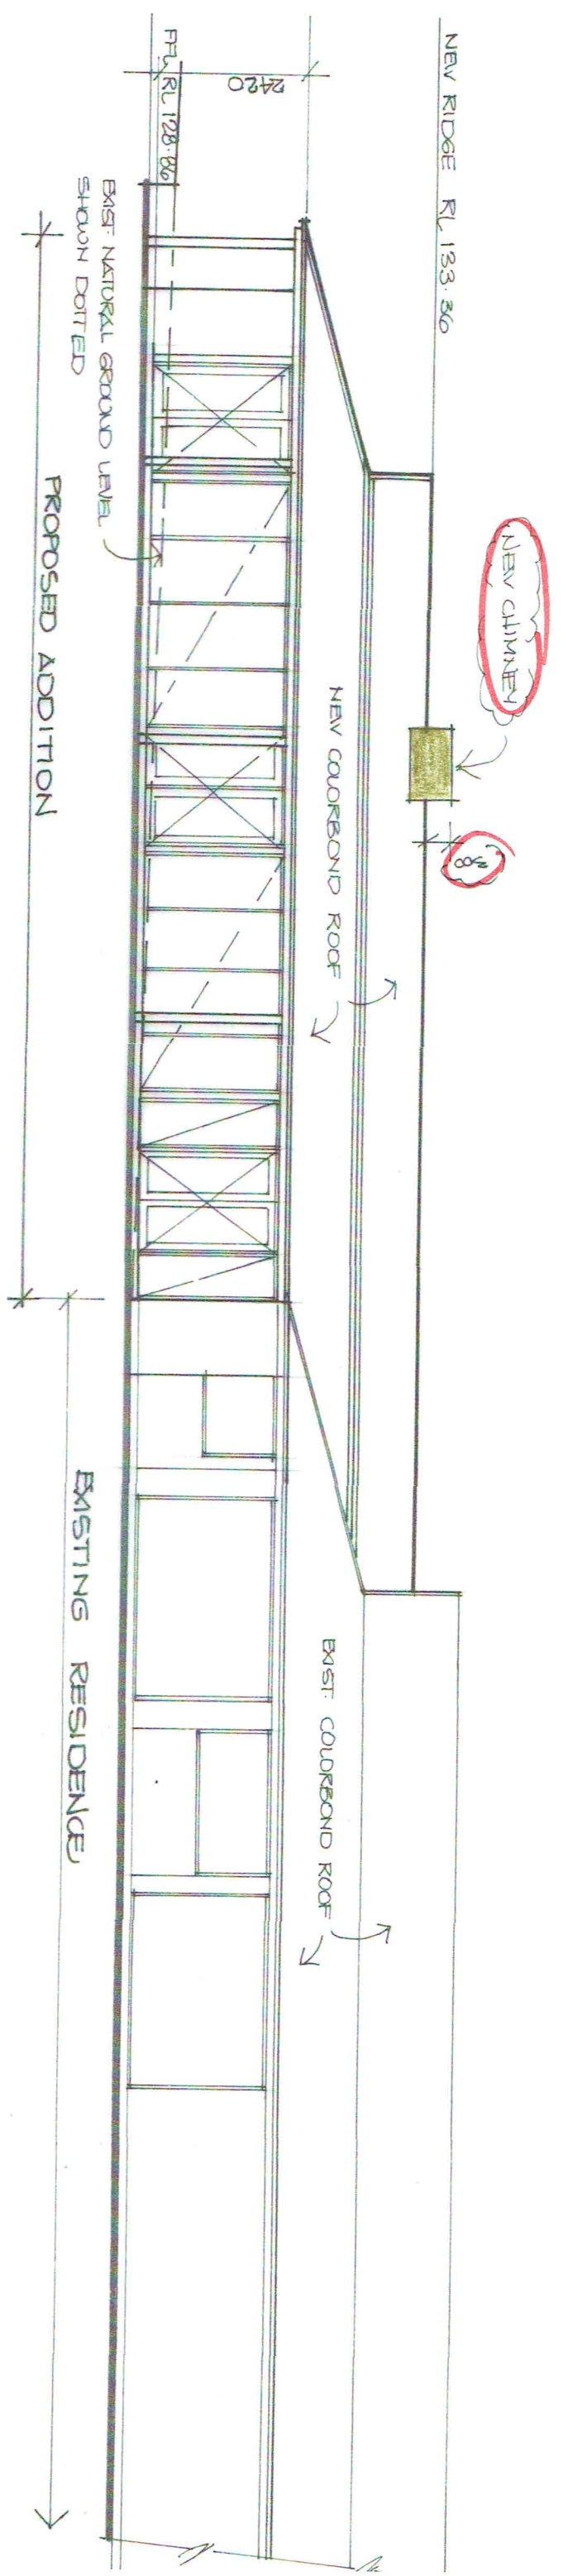

NORTH ELEVATION

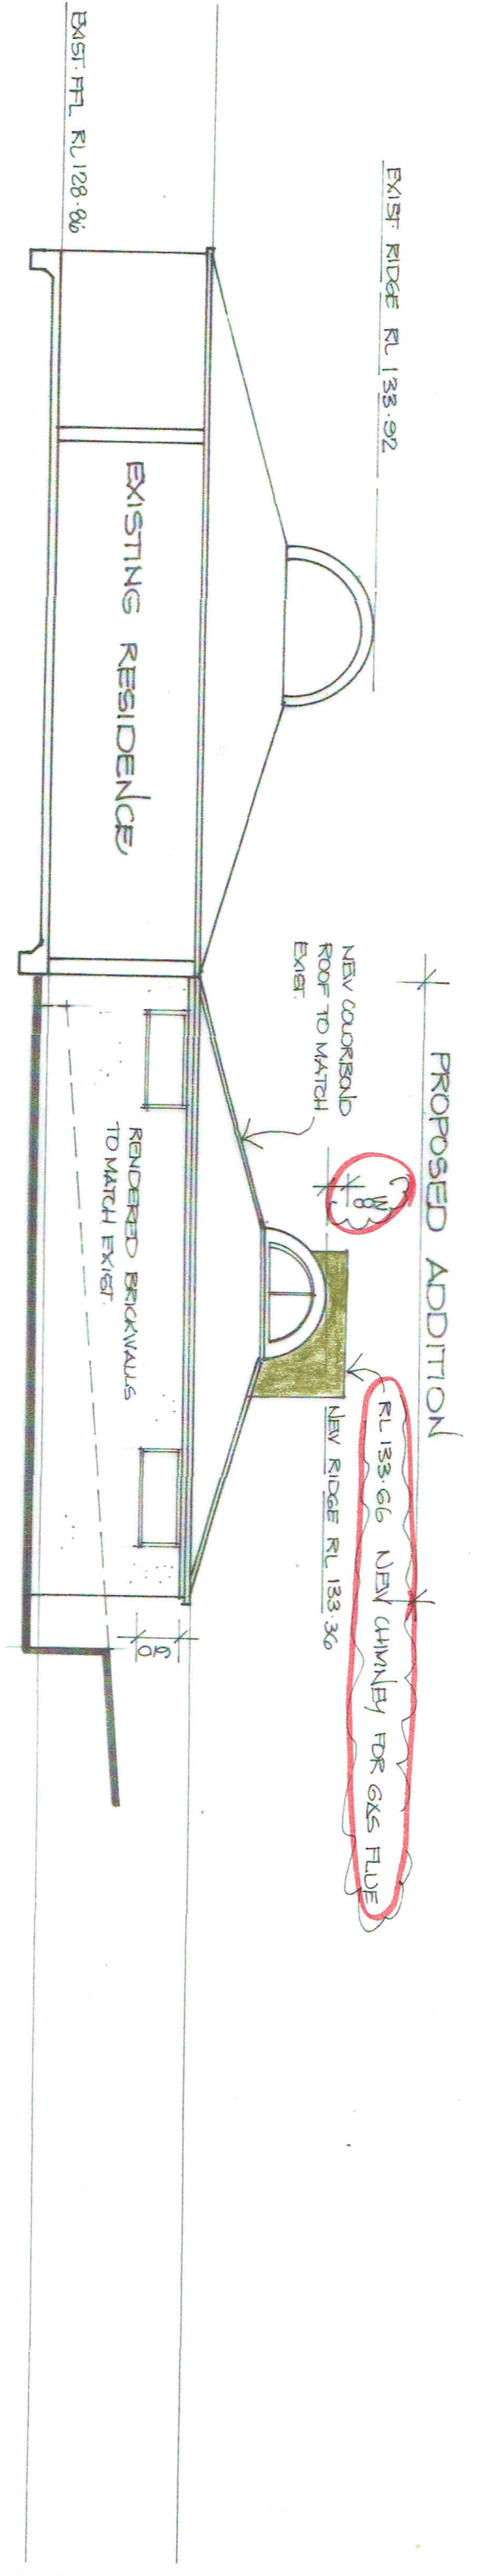

WEST ELEVATION

AMENDMENT

MAY 2018 - A - CHIMNEY ADDED

NOTES

- All structure including stormwater & drainage to engineers details
- Do not obtain dimensions by scaling drawings
- All dimensions are to be checked on site prior to starting work
- These drawings are to be read in conjunction with all other consultants drawings & specifications
- All workmanship & materials shall be in accordance with the requirements of current editions including amendments of the relevant SAA Codes of Practice, the Building Code of Australia & Licenses
- New materials are to be used throughout; unless otherwise noted
- Concrete footings, slabs, structural beams or any other structural members are to be designed & endorsed by a practicing engineer

JDrafting

174 Garden St. North, Newcastle 2301
PO Box 687, Newcastle NSW 2300
M: 0414 177 541
Email: jdrafting@gmail.com.au

Project: MODIFICATION SEC. 4.5.5
PROPOSED ALTERATIONS AND ADDITIONS
TO AN EXISTING DWELLING AT
17 MINKARA RD, BAYVIEW

Title: ELEVATIONS

Scale: 1:100
Date: September 2015

Job No.: 489/15

Dwg No. DA 5/A