




1 Site Plan
1 : 200


- LEGEND
- EXISTING WALL
 - NEW TIMBER WALL
 - NEW BRICK WALL
 - DEMOLISH
 - PROPOSED WORKS

1	Development Application	06.08.19
No	Revision Description	Date

 <div>80 WEST ST BALGOWLAH NSW 2093 mail@scopearchitects.com.au ph: 9400 4554 www.scopearchitects.com.au</div>	CLIENT NICOLE & NICK AUSTIN	PROJECT Alterations & Additions 59 ALBERT ST FRESHWATER 2096 LOT: 7 SECT: 5 DP: 7022	DRAWING TITLE PROPOSED BOUNDARY FENCE & SITE ANALYSIS	TRUE NORTH 	DRAWN Xu	PROJECT NO. 01802	DRAWING NO A01	REV NO 1
					SIZE A3	SCALE As indicated		

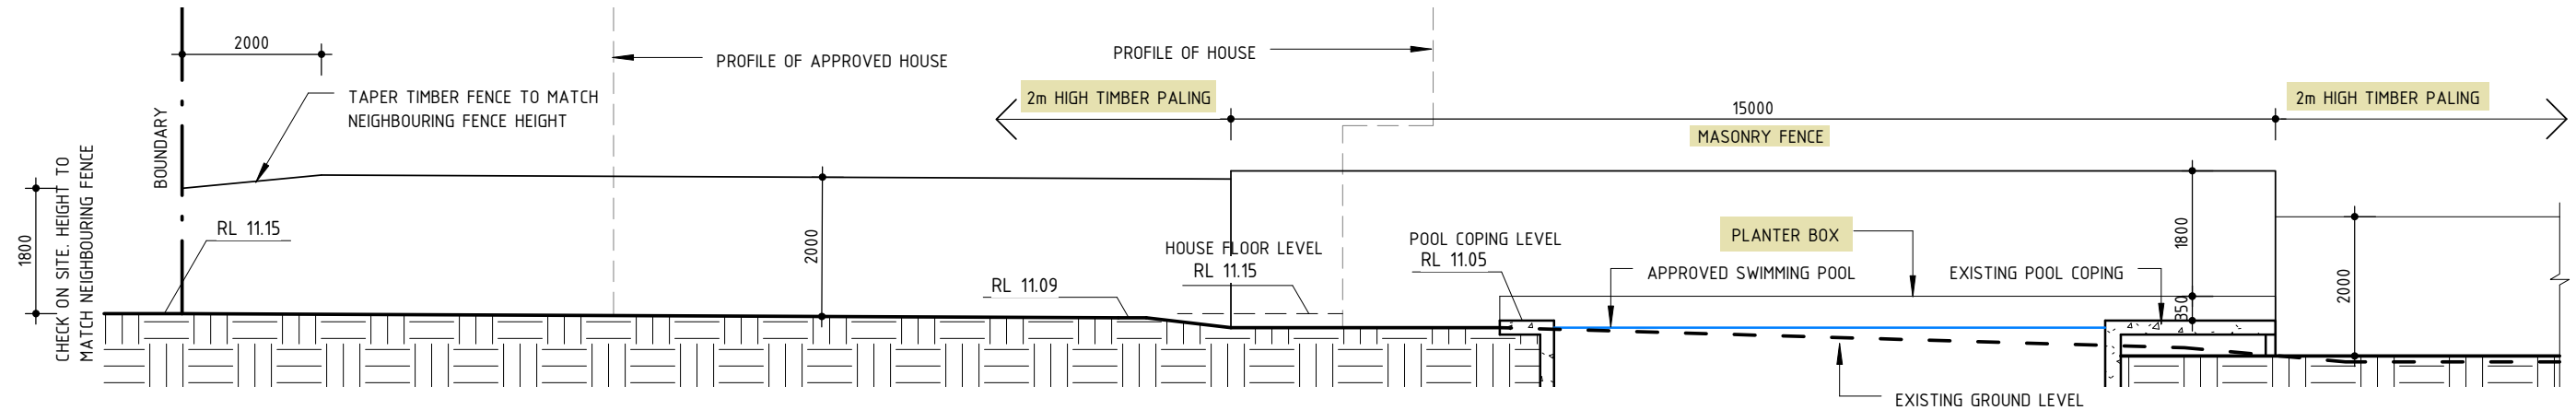

1 North East Fence Elevation
1 : 100

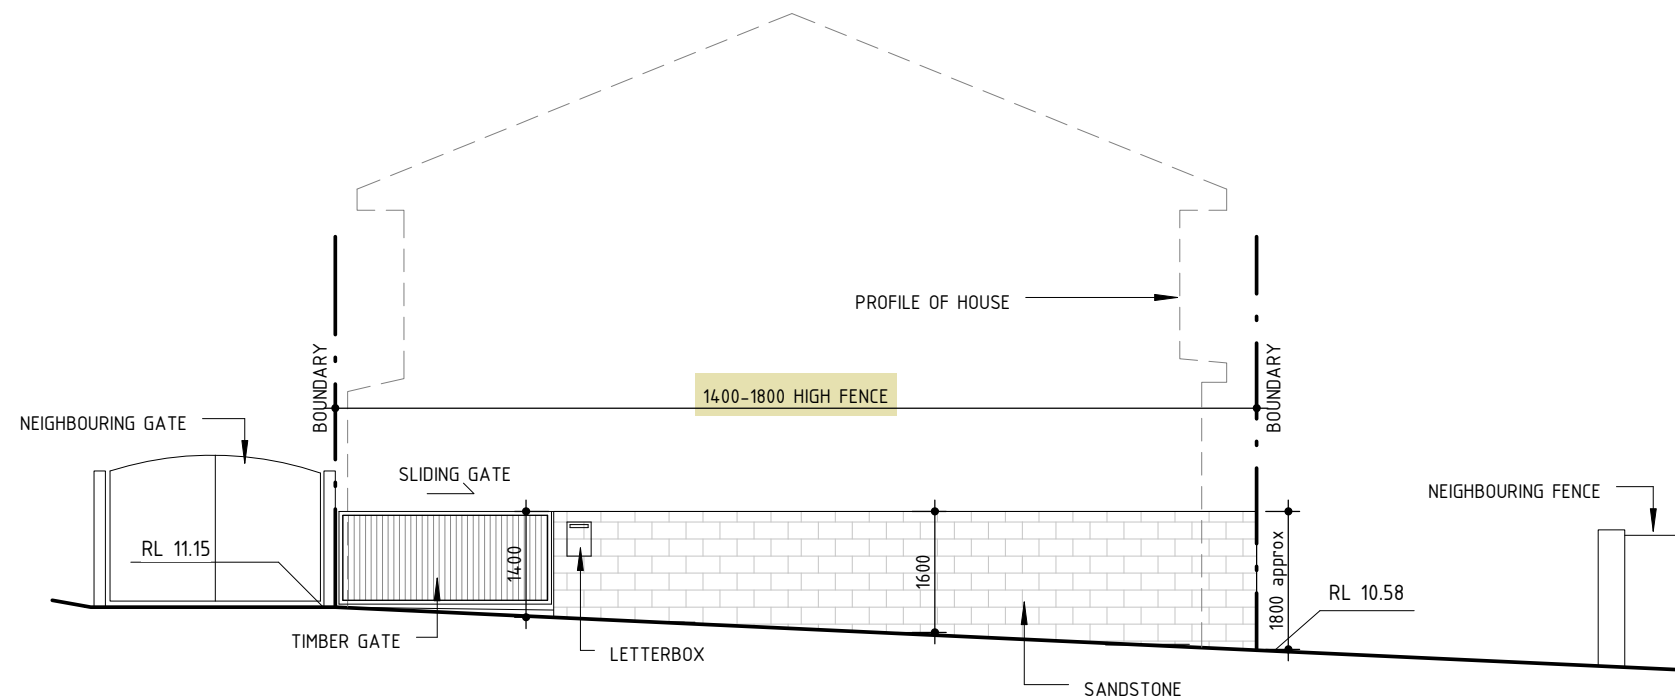

2 North West Fence Elevation
1 : 100

NOTE: ALL MASONRY FENCE STRUCTURE IN ACCORDANCE WITH STRUCUTRAL ENGINEER SPECIFCATIONS

- LEGEND
- EXISTING WALL
 - NEW TIMBER WALL
 - NEW BRICK WALL
 - DEMOLISH
 - PROPOSED WORKS

1	Development Application	06.08.19
No	Revision Description	Date



80 WEST ST BALGOWLAH NSW 2093
mail@scopearchitects.com.au ph: 9400 4554
www.scopearchitects.com.au

CLIENT
NICOLE & NICK AUSTIN

PROJECT
Alterations & Additions
59 ALBERT ST FRESHWATER 2096
LOT: 7 SECT: 5 DP: 7022

DRAWING TITLE
FENCE ELEVATIONS

TRUE NORTH

DRAWN
Xu
SIZE
A3
PROJECT NO.
01802
SCALE
1 : 100

DRAWING NO
A02
REV NO
1