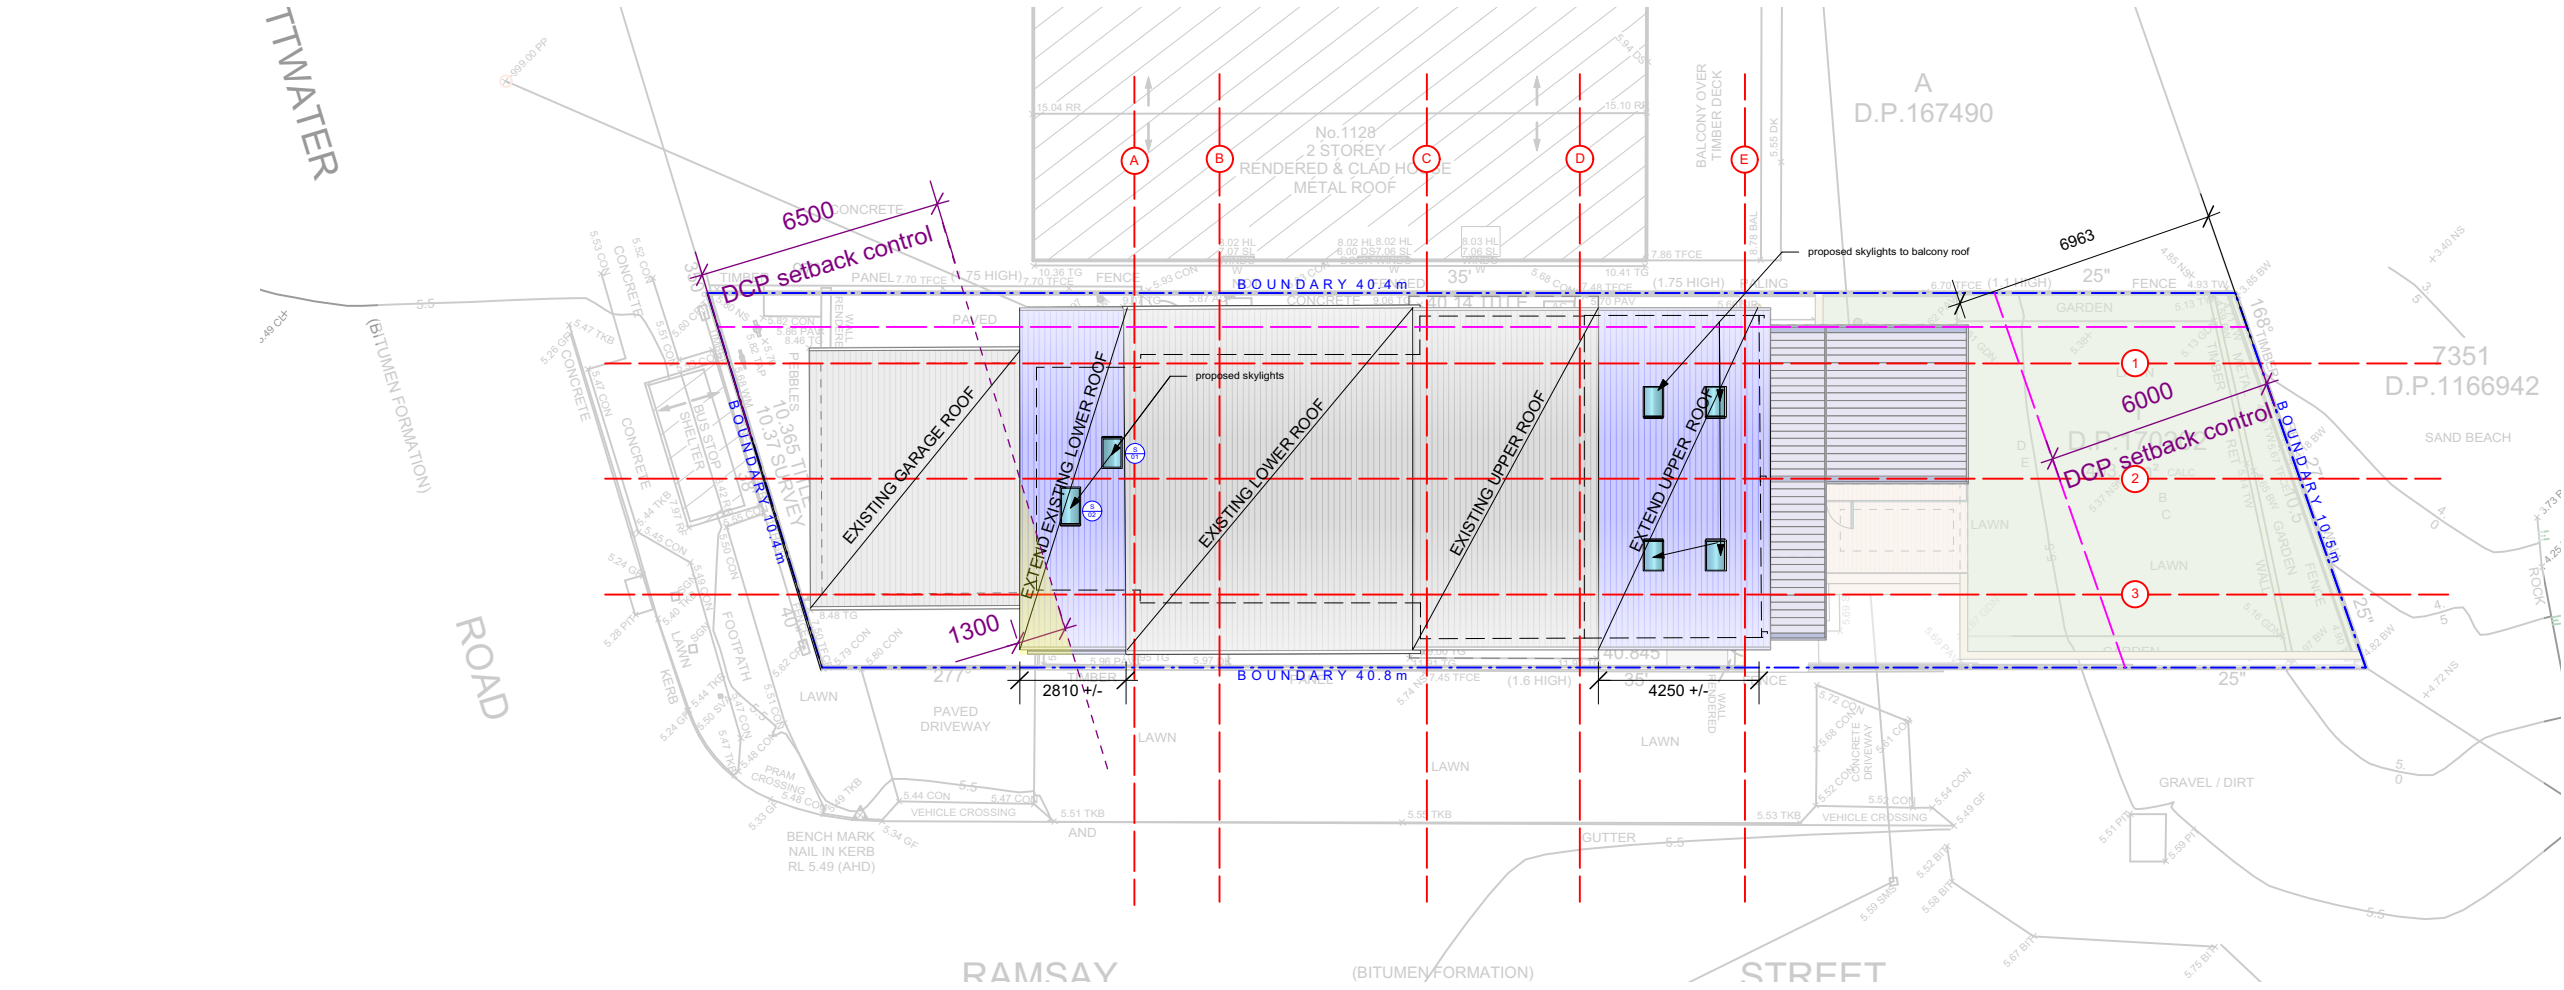


Stephen Grech and Associates, Architects

Grech Architects pty. Ltd.

Nominated Architect: Stephen Grech
Registered Architect in NSW 6259
ABN: 50 174 315 441

Telephone: 02 9953 8886
Mobile: 0412 600 592
Email: info@grecharchitects.com.au

LEGEND

Builders Contractors shall verify job dimensions before any work commences. All shop drawings shall be submitted to the Architect and manufacturers shall not commence prior to the return of amended shop drawings. Figured dimensions shall take precedence over scaled. This drawing is copyright.

ADDRESS

1126 Pittwater rd. Collaroy

CLIENT

Glenn and Carol Wood



Lot 1
DP 170202

DRAWING TITLE

Proposed Roof Plan

DRAWING SCALE


1:200 @A3

DRAWING NO

464/ 001

REVISION

**DA ISSUE
20.02.2023**

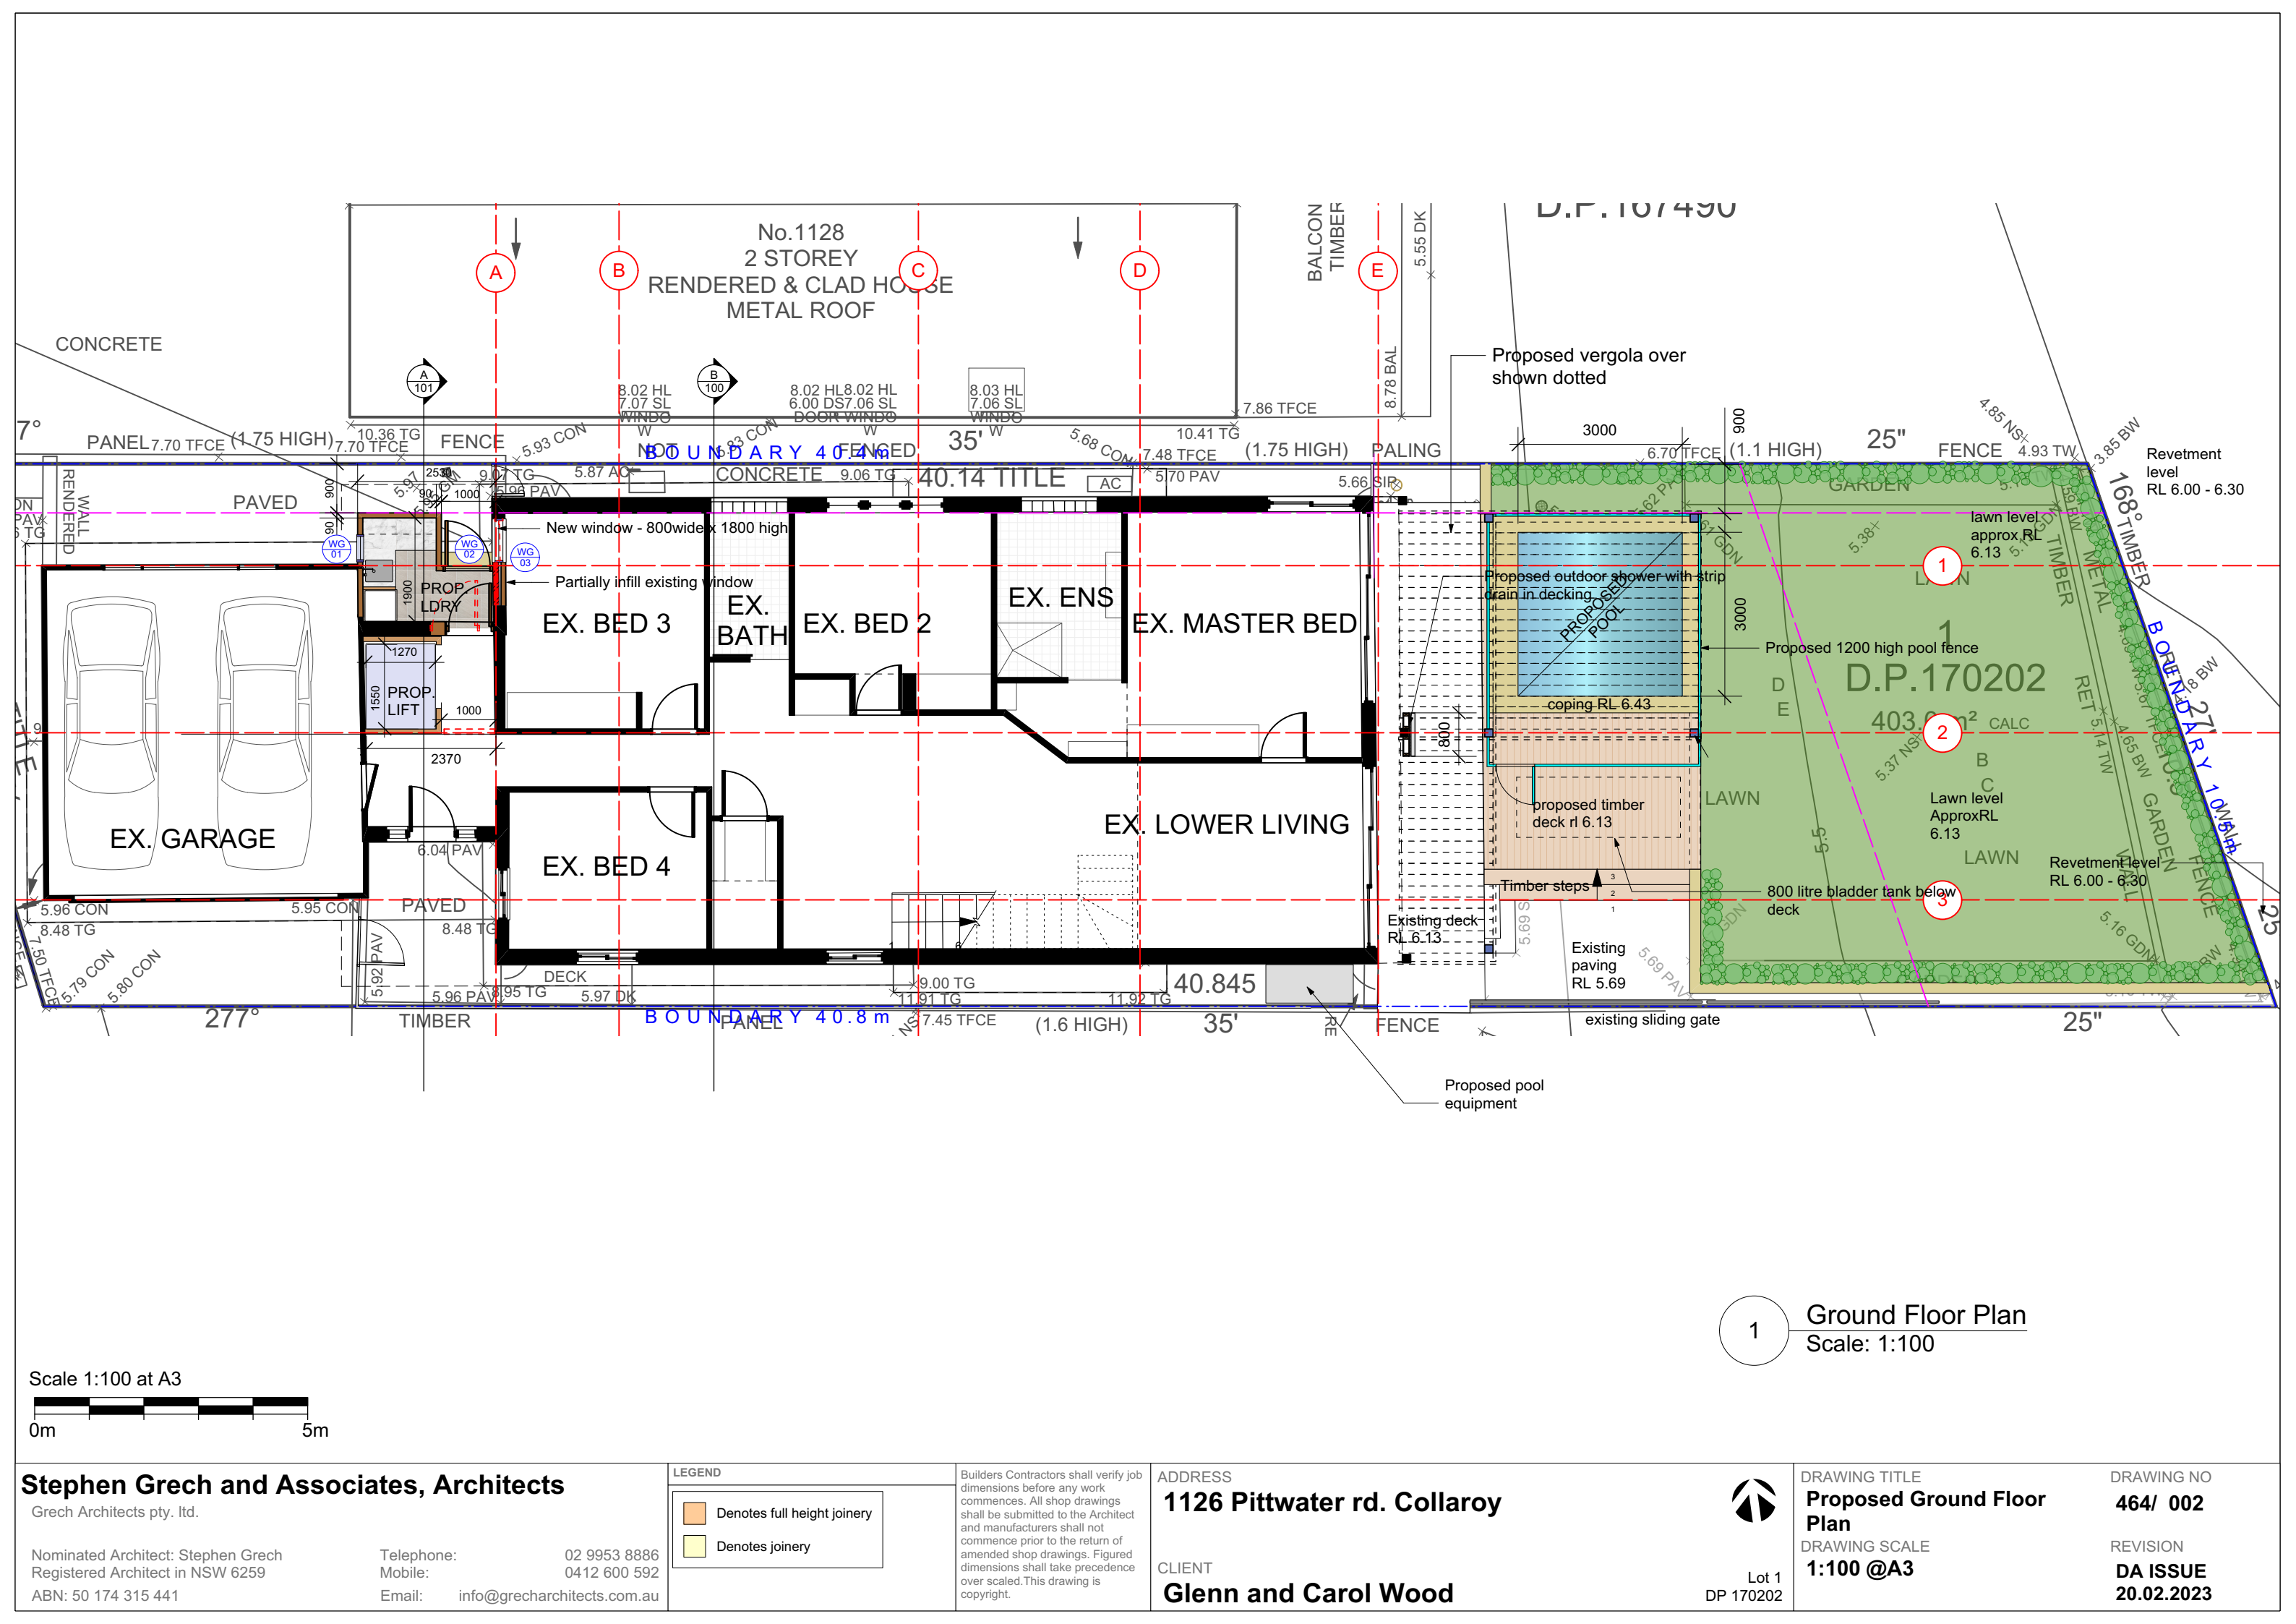

1 Ground Floor Plan
Scale: 1:100

Scale 1:100 at A3

0m 5m

Stephen Grech and Associates, Architects
Grech Architects pty. Ltd.

Nominated Architect: Stephen Grech
Registered Architect in NSW 6259
ABN: 50 174 315 441

Telephone: 02 9953 8886
Mobile: 0412 600 592
Email: info@grecharchitects.com.au

LEGEND

- Denotes full height joinery
- Denotes joinery

Builders Contractors shall verify job dimensions before any work commences. All shop drawings shall be submitted to the Architect and manufacturers shall not commence prior to the return of amended shop drawings. Figured dimensions shall take precedence over scaled. This drawing is copyright.

ADDRESS
1126 Pittwater rd. Collaroy

CLIENT
Glenn and Carol Wood





Lot 1
DP 170202

DRAWING TITLE
Proposed Ground Floor Plan
DRAWING SCALE
1:100 @A3


DRAWING NO
464/ 002

REVISION
**DA ISSUE
20.02.2023**

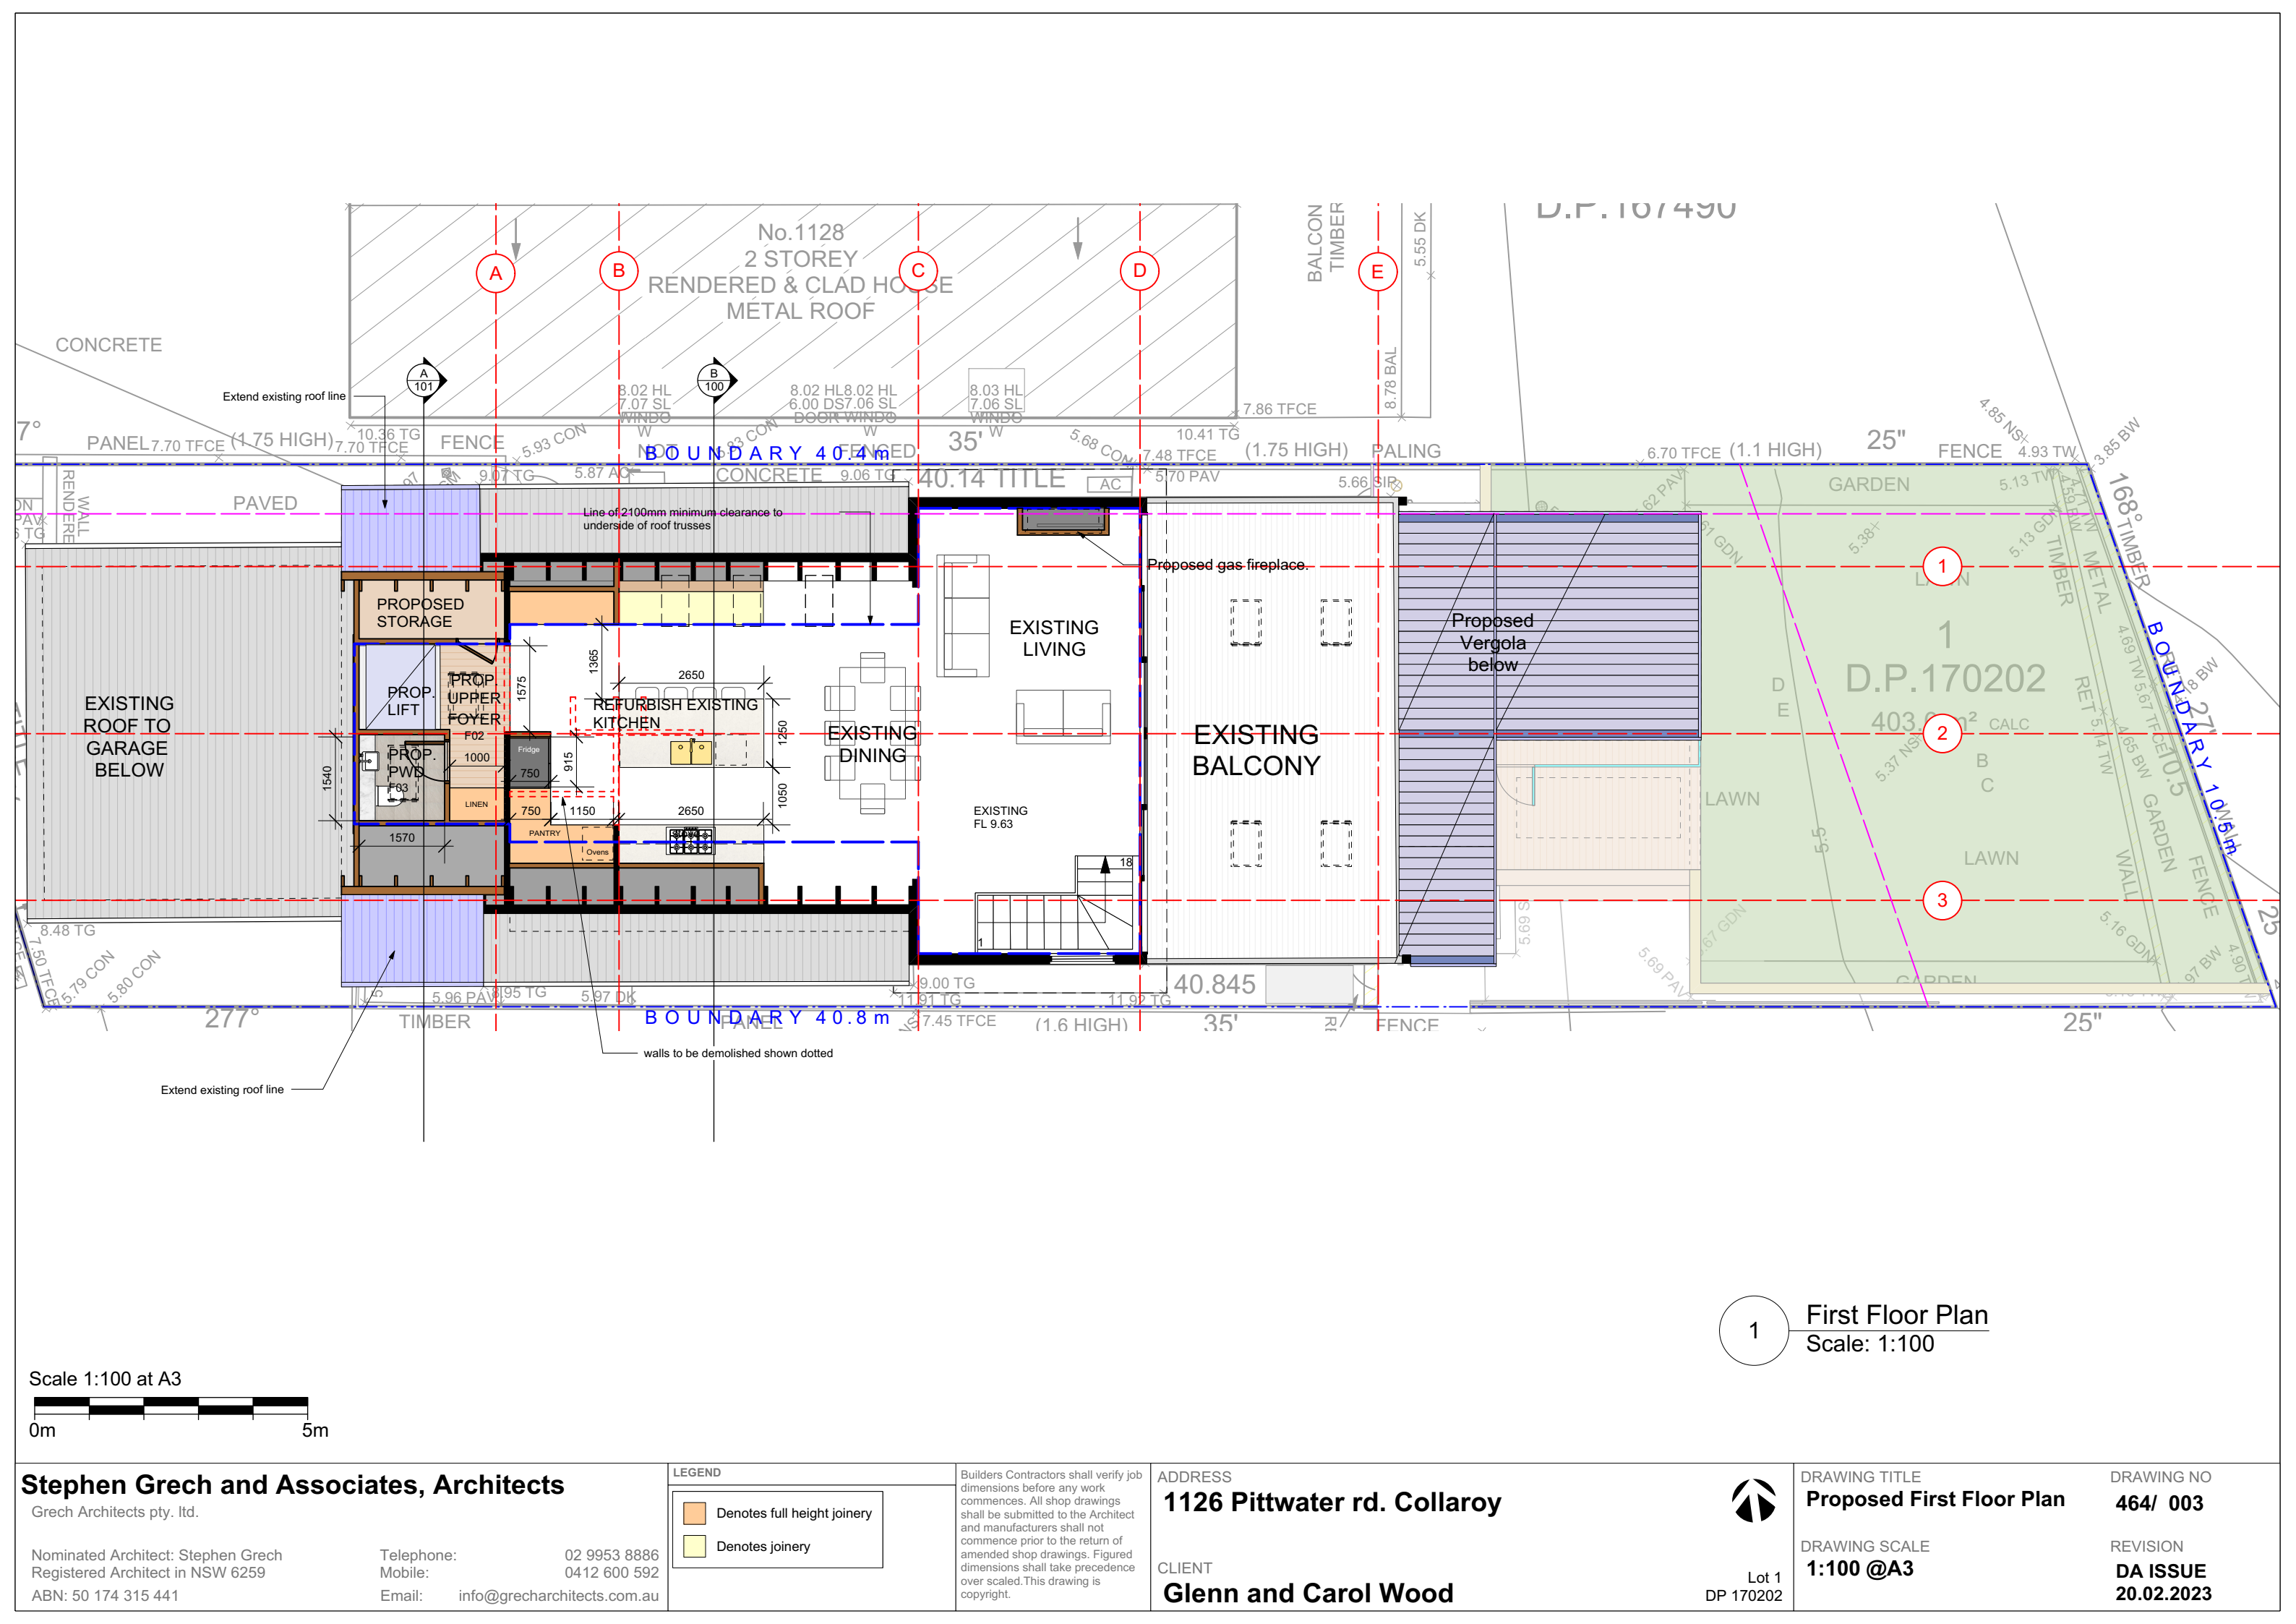


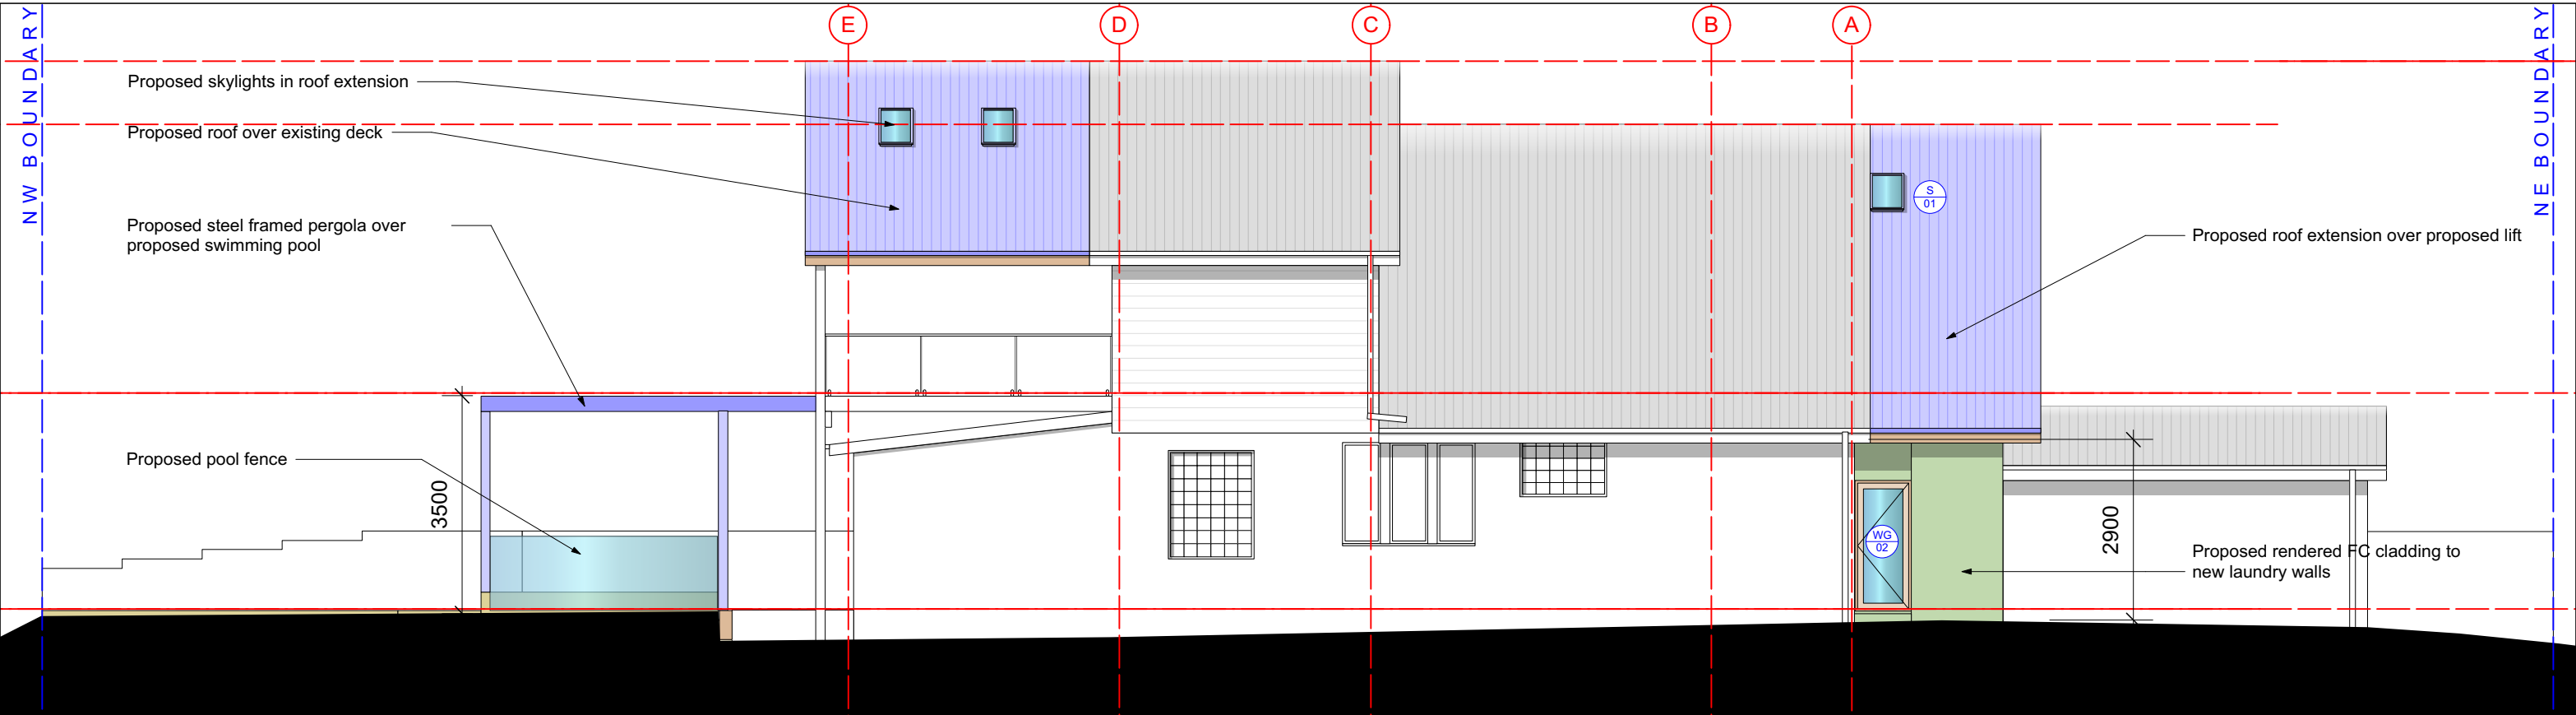

1 North Elevation
Scale: 1:100

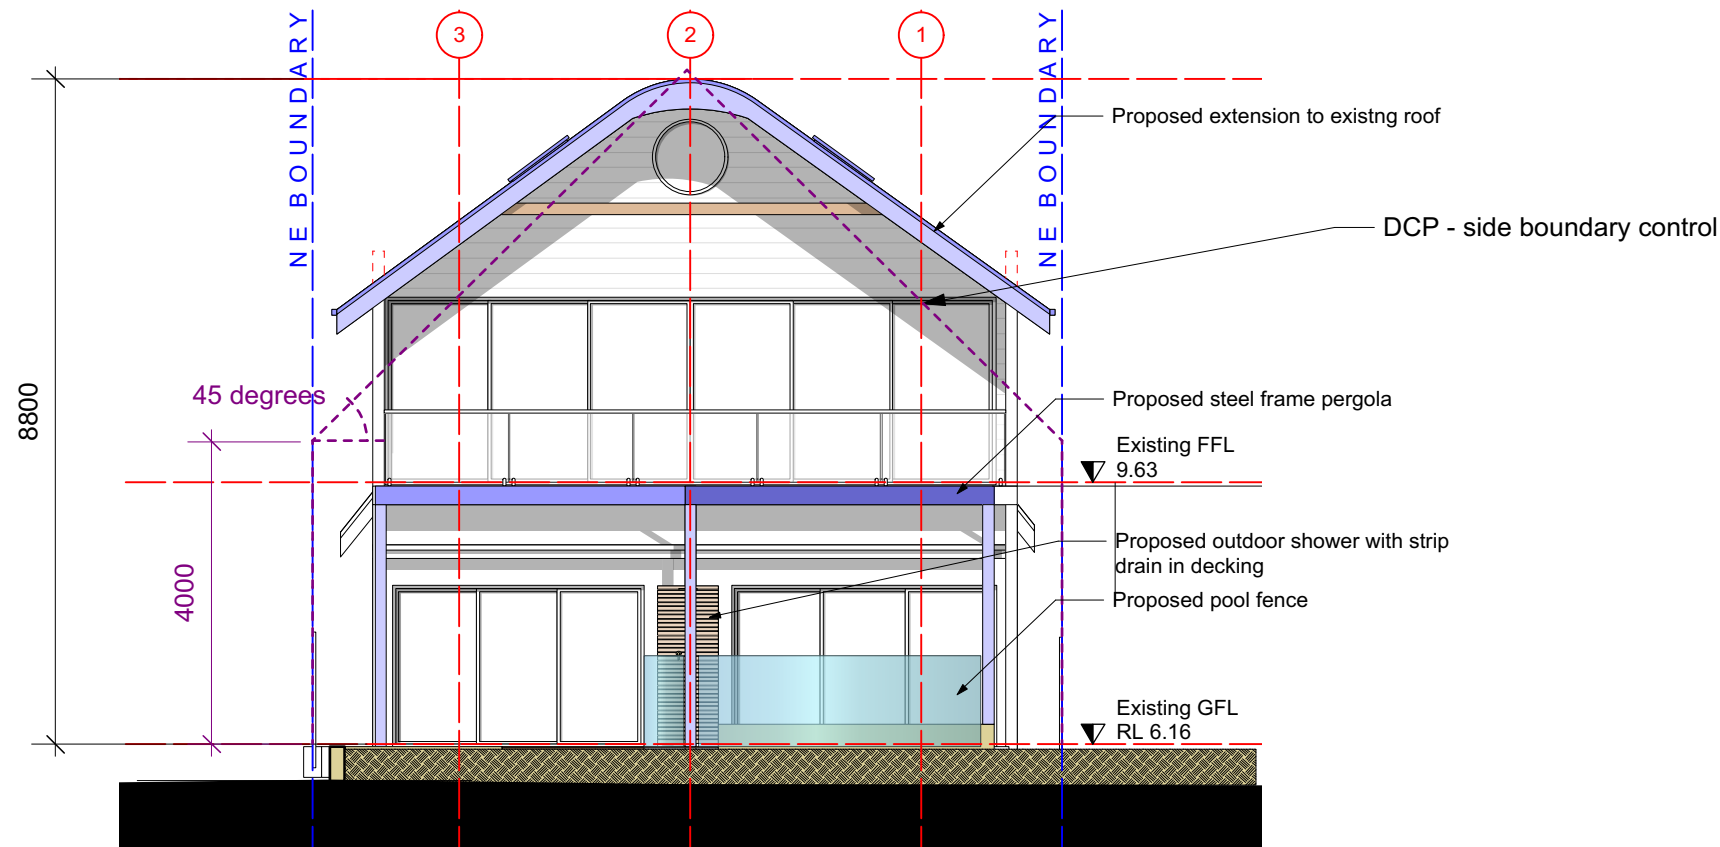

2 East Elevation
Scale: 1:100

 

Stephen Grech and Associates, Architects

Grech Architects pty. ltd.

Nominated Architect: Stephen Grech
Registered Architect in NSW 6259
ABN: 50 174 315 441

Telephone: 02 9953 8886
Mobile: 0412 600 592
Email: info@grecharchitects.com.au

LEGEND

Builders Contractors shall verify job dimensions before any work commences. All shop drawings shall be submitted to the Architect and manufacturers shall not commence prior to the return of amended shop drawings. Figured dimensions shall take precedence over scaled. This drawing is copyright.

ADDRESS

1126 Pittwater rd. Collaroy

CLIENT

Glenn and Carol Wood

DRAWING TITLE

Proposed North & East Elevations

DRAWING SCALE
1:100 @A3


DRAWING NO

464/ 101


REVISION

**DA ISSUE
20.02.2023**

Lot 1
DP 170202

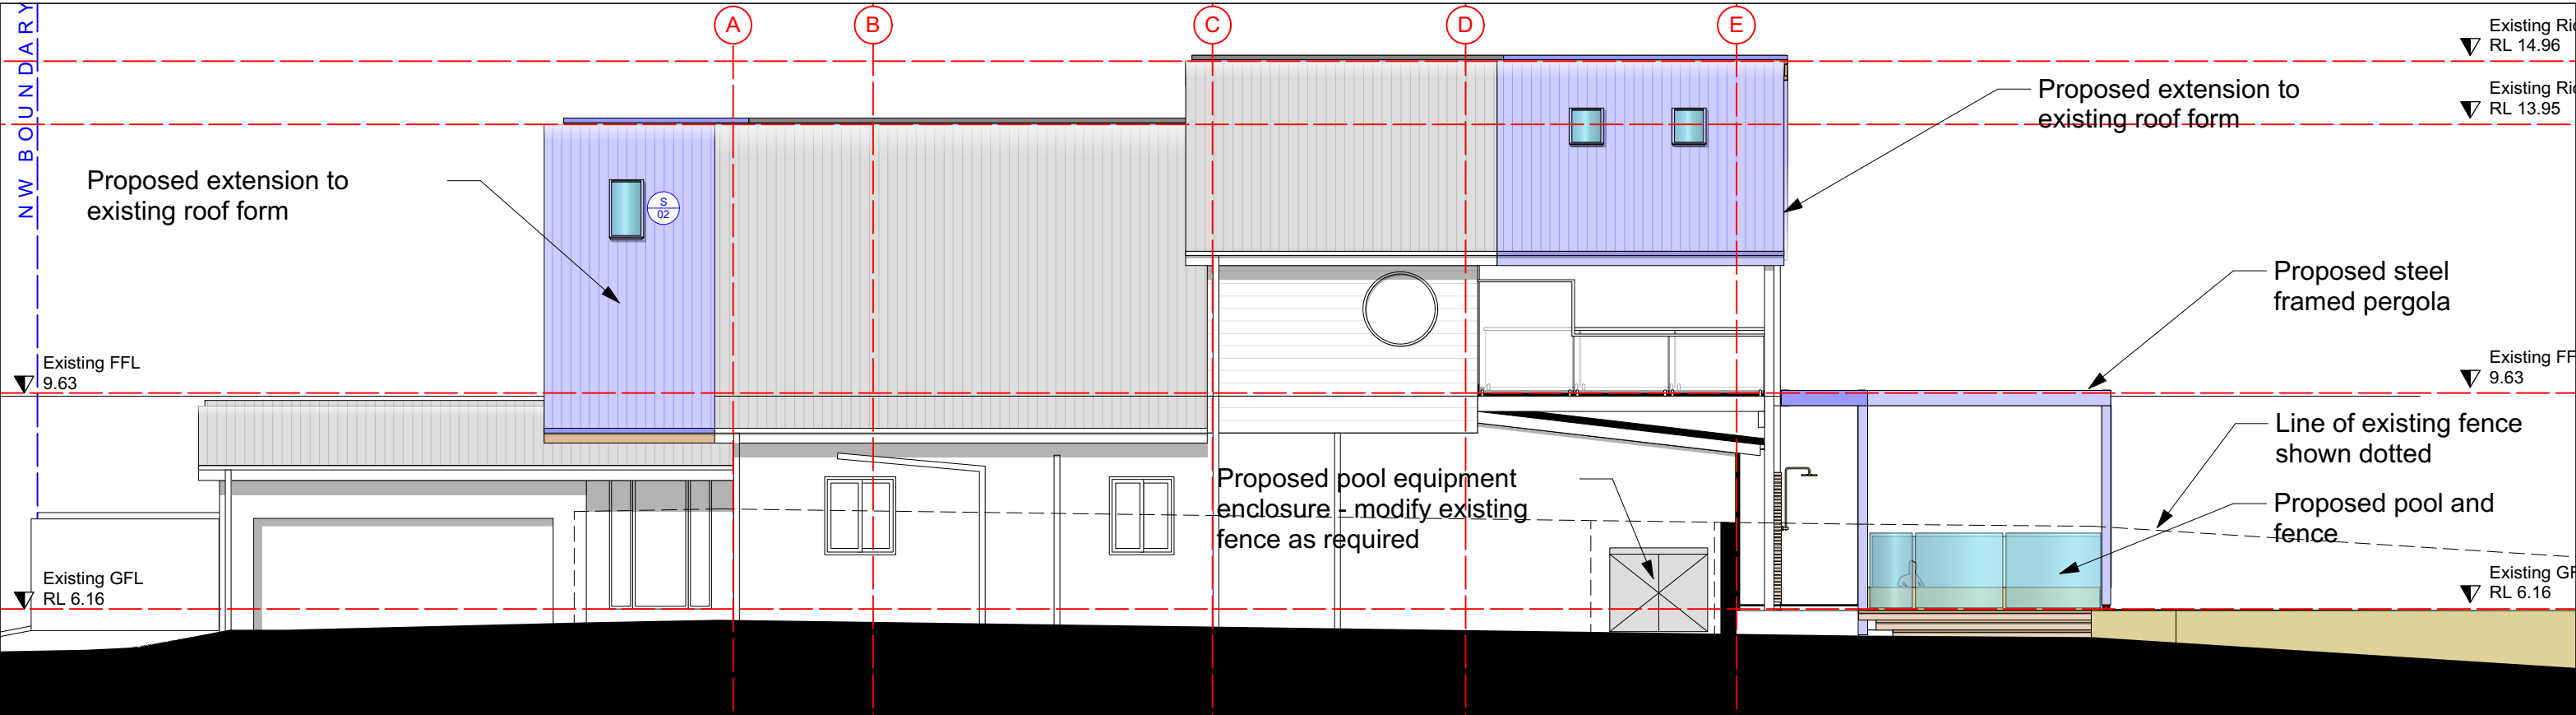

2 South Elevation
Scale: 1:100

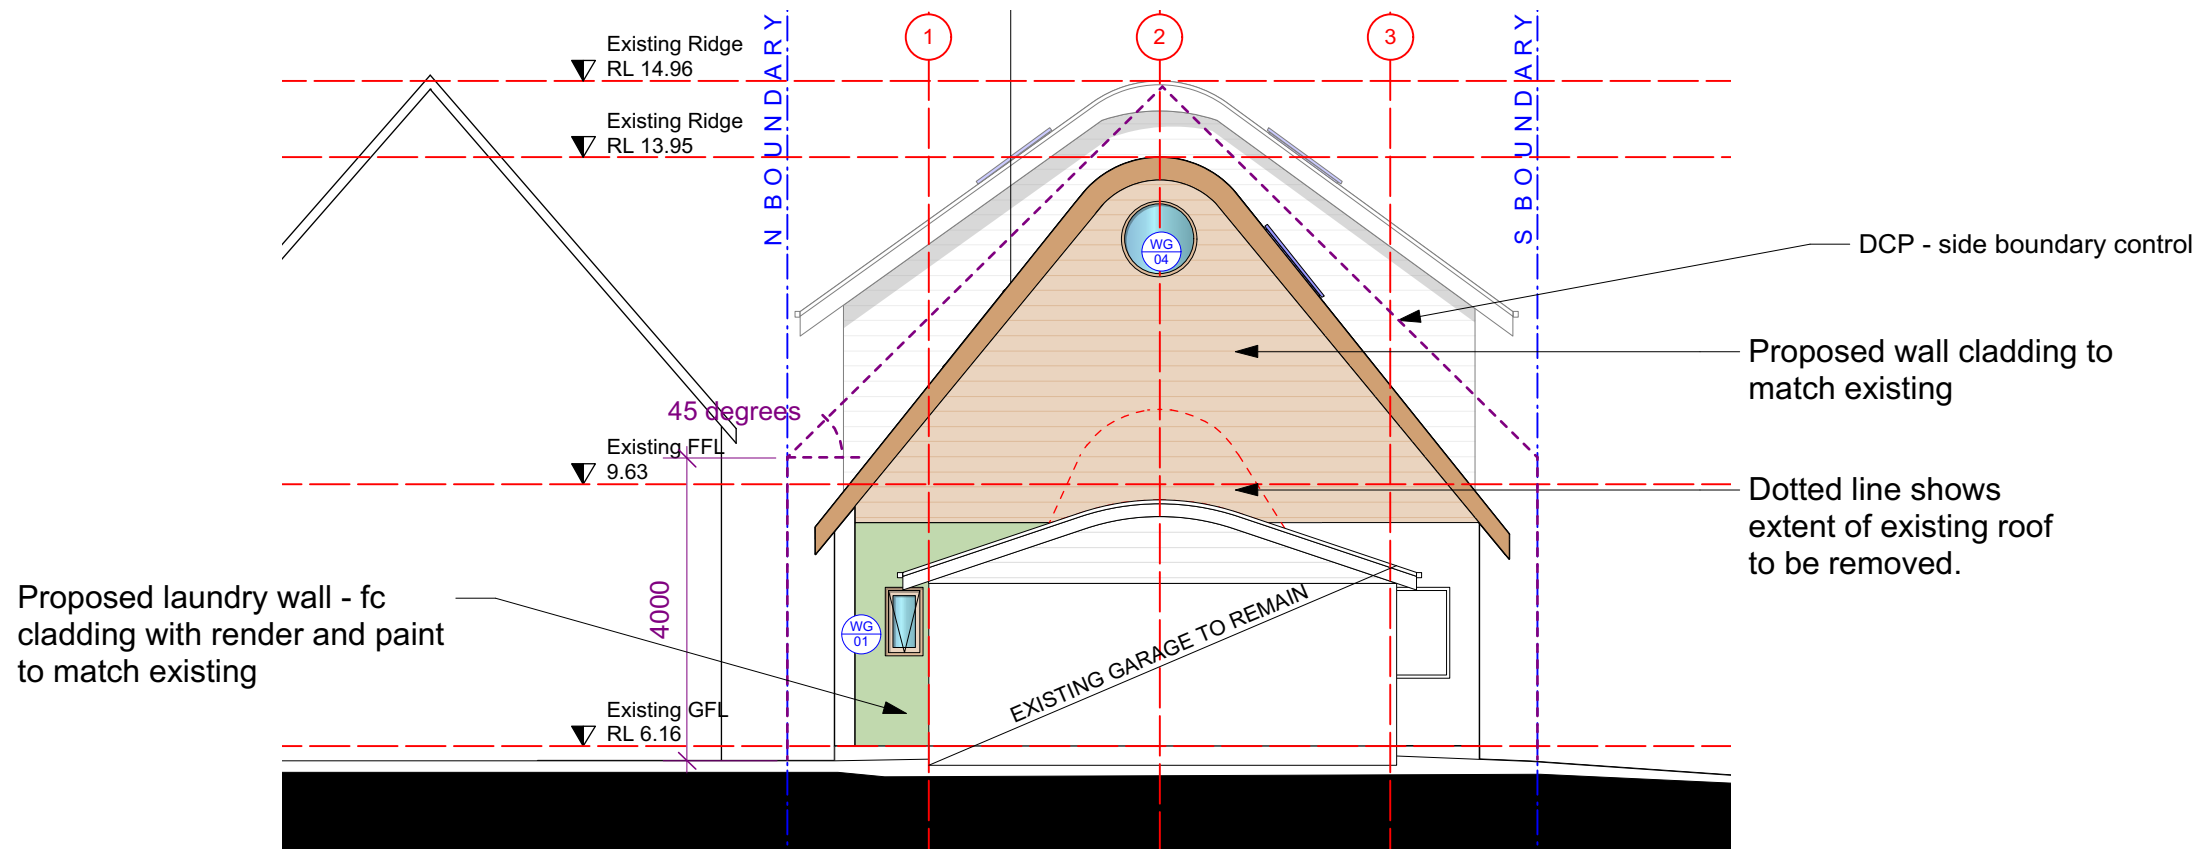

1 West Elevation
Scale: 1:100

Scale 1:100 at A3
0m 5m

Stephen Grech and Associates, Architects

Grech Architects pty. ltd.

Nominated Architect: Stephen Grech
Registered Architect in NSW 6259
ABN: 50 174 315 441

Telephone: 02 9953 8886
Mobile: 0412 600 592
Email: info@grecharchitects.com.au

LEGEND

Builders Contractors shall verify job dimensions before any work commences. All shop drawings shall be submitted to the Architect and manufacturers shall not commence prior to the return of amended shop drawings. Figured dimensions shall take precedence over scaled. This drawing is copyright.

ADDRESS

1126 Pittwater rd. Collaroy

CLIENT

Glenn and Carol Wood

Lot 1
DP 170202

DRAWING TITLE

Proposed South & West
Elevations

DRAWING SCALE

1:100 @A3


DRAWING NO

464/ 102


REVISION

DA ISSUE
20.02.2023

PRELIMINARY

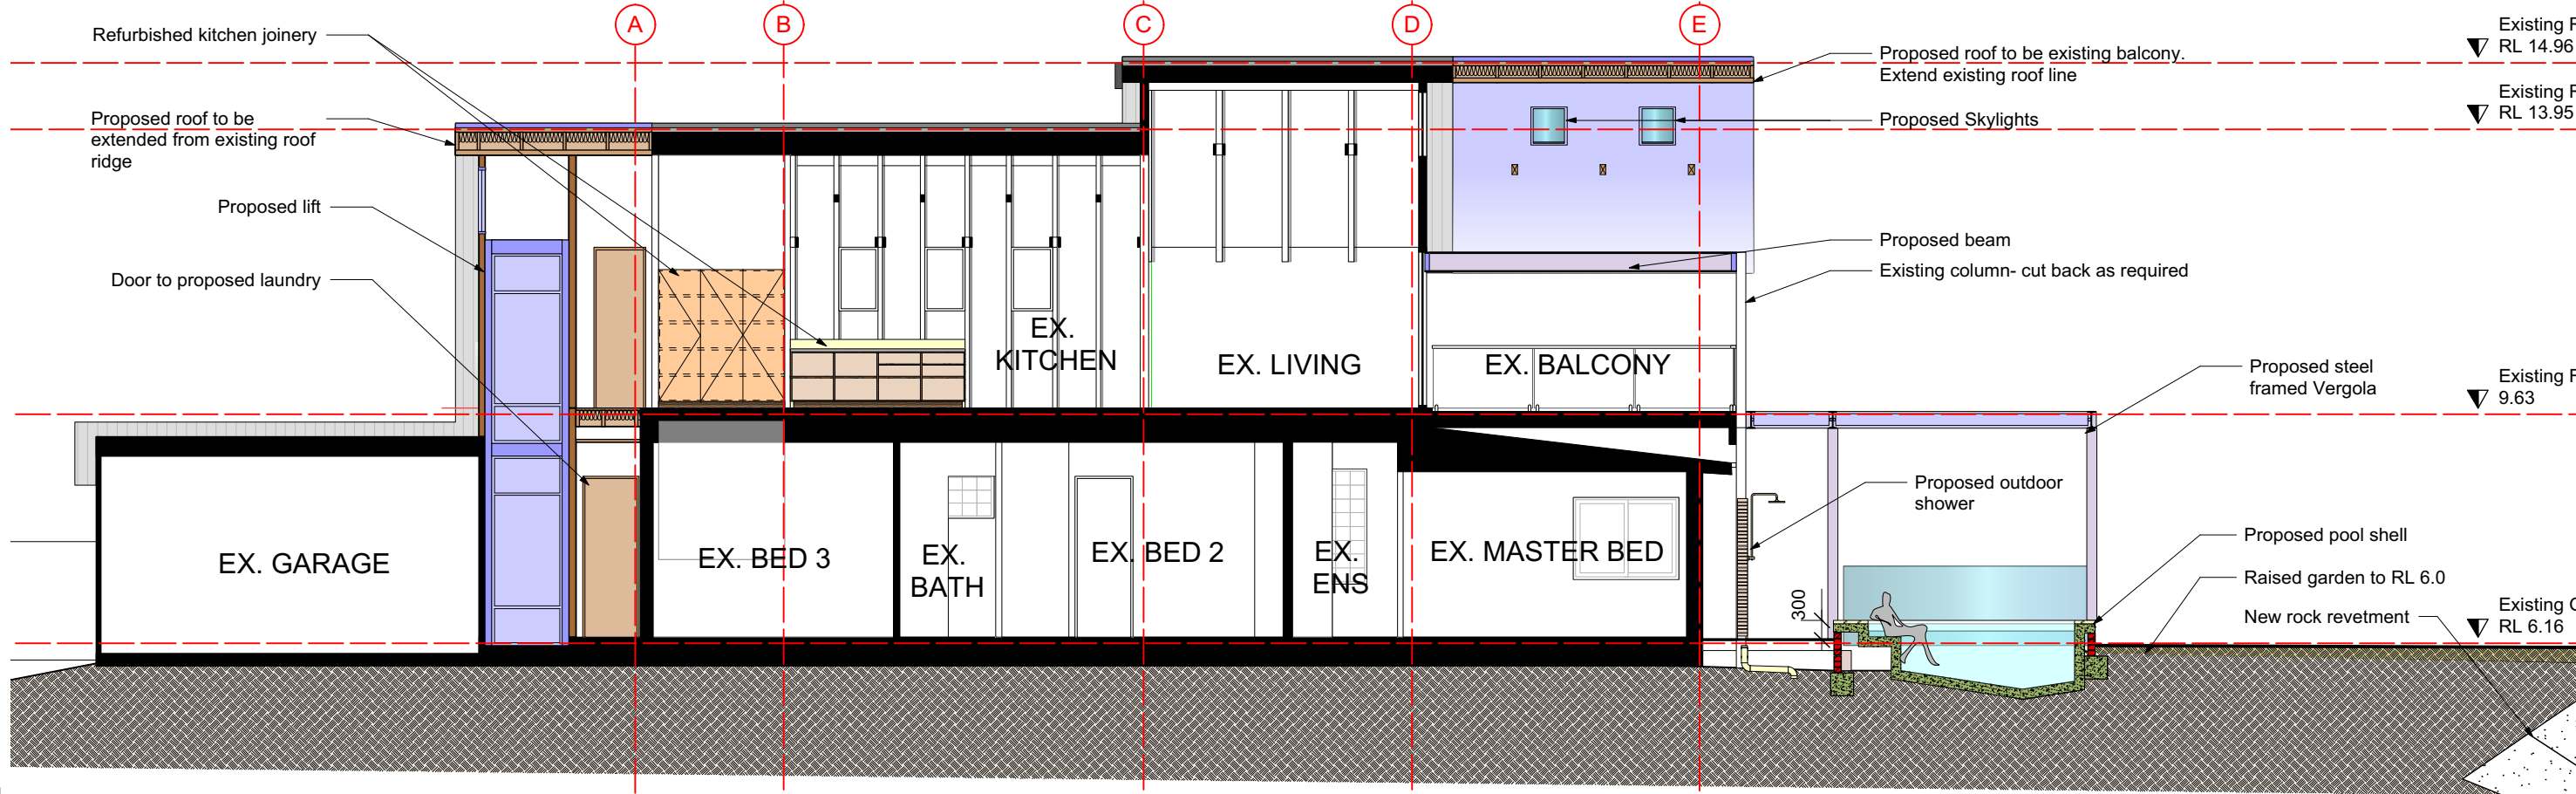

2 Section B
Scale: 1:100

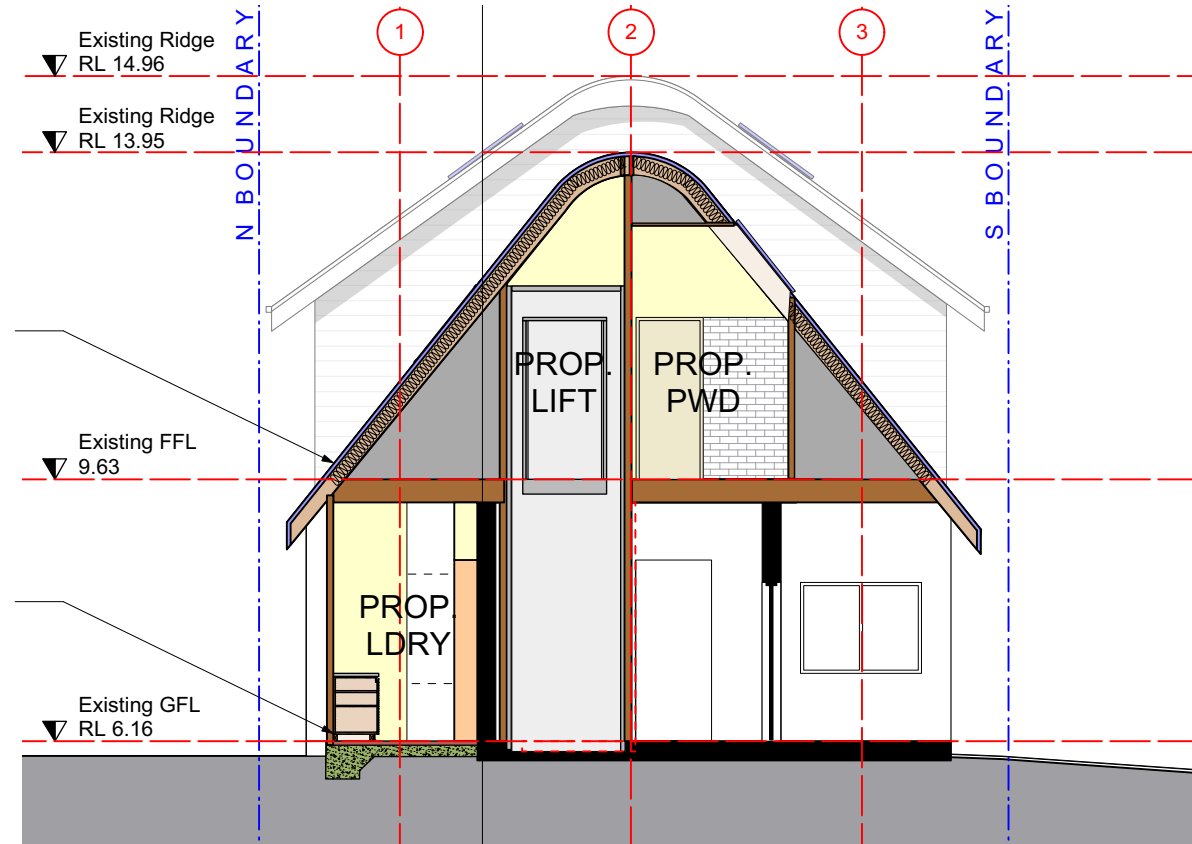

1 Section A
Scale: 1:100

Scale 1:100 at A3
0m 5m

Stephen Grech and Associates, Architects Grech Architects pty. ltd.		LEGEND	Builders Contractors shall verify job dimensions before any work commences. All shop drawings shall be submitted to the Architect and manufacturers shall not commence prior to the return of amended shop drawings. Figured dimensions shall take precedence over scaled. This drawing is copyright.	ADDRESS 1126 Pittwater rd. Collaroy	DRAWING TITLE Proposed Sections A & B	DRAWING NO 464/ 103
Nominated Architect: Stephen Grech Registered Architect in NSW 6259 ABN: 50 174 315 441	Telephone: 02 9953 8886 Mobile: 0412 600 592 Email: info@grecharchitects.com.au			CLIENT Glenn and Carol Wood	DRAWING SCALE 1:100 @A3	REVISION DA ISSUE 20.02.2023
				Lot 1 DP 170202		