



xDo not scale off drawings.
 xAll dimensions, levels & existing site conditions shall be checked & verified by the contractor/s prior to the commencement of works

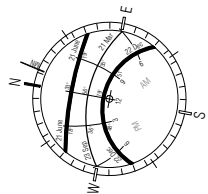

THIS PLAN IS TO BE READ IN
 CONJUNCTION WITH
 THE CONDITIONS OF DEVELOPMENT
 CONSENT

DA2019/1536

EXISTING SITE CALCULATION:	
TOTAL SITE AREA TOTAL:	697.0 sqm
GROUND FLOOR:	172.60 sqm
CARPORT	27.00 sqm
EXISTING FSR:	0.24:1
DECKING:	16.90 sqm
EXISTING DEEP SOIL AREA - LANDSCAPE	
FRONTYARD:	54.80 sqm
BACKYARD:	101.70 sqm
TOTAL	156.50 sqm
	22.0%

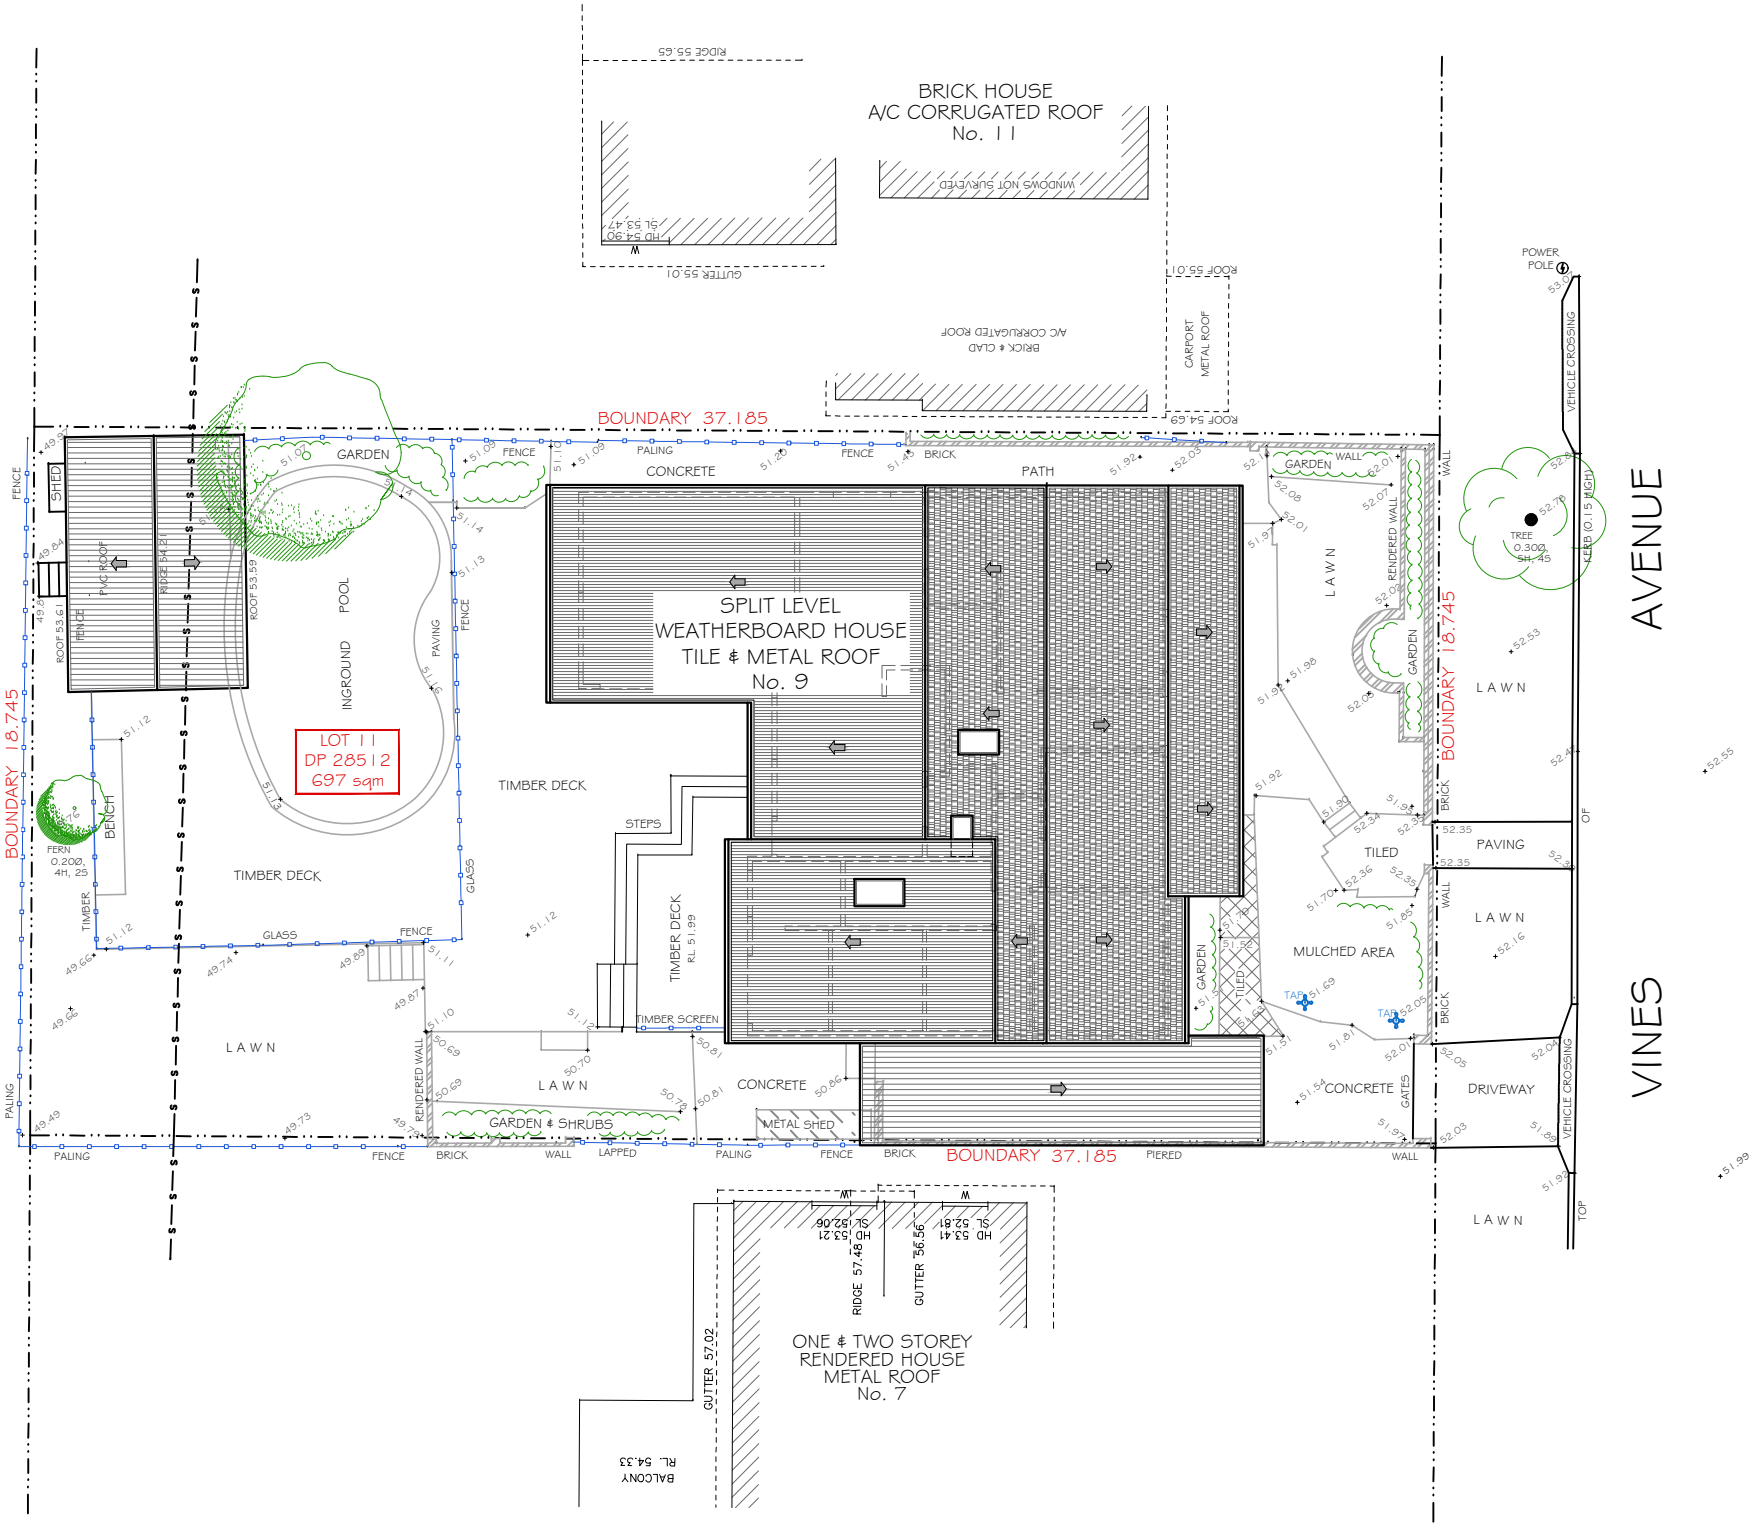


EXISTING SITE & ROOF PLAN
 1:200



I	Issue for Client	IQH	29.11.19
	Description	By	Date

Drawn By
 Architectural Design and Drafting
IQ HOMES
 PH: 9553 4049 Mob: 0415 417 137
 mirella@iqhomes.net.au

 

iq homes

Drawing Title:
 EXISTING SITE & ROOF PLAN

Property/Owners:
 Mr. & Mrs. Hart
 9 Vines Ave
 Forresterville

Title
 ALTERATION, EXTENSION & PROPOSED
 CARPORT
 DATE 29.11.2019
 DRAWN IQ HOMES
 CKD MA
 SCALE 1:200 @A3
 PROJECT NUMBER 2216
 DRAWING NUMBER A - 02

01

xDo not scale off drawings.
 xAll dimensions, levels & existing site conditions shall be checked & verified by the contractor/s prior to the commencement of works




northern
beaches
council

CEILING LEVEL
FCL 54.44

GROUND FLOOR LEVEL
FFL 52.04


THIS PLAN IS TO BE READ IN
CONJUNCTION WITH
THE CONDITIONS OF DEVELOPMENT
CONSENT
DA2019/1536

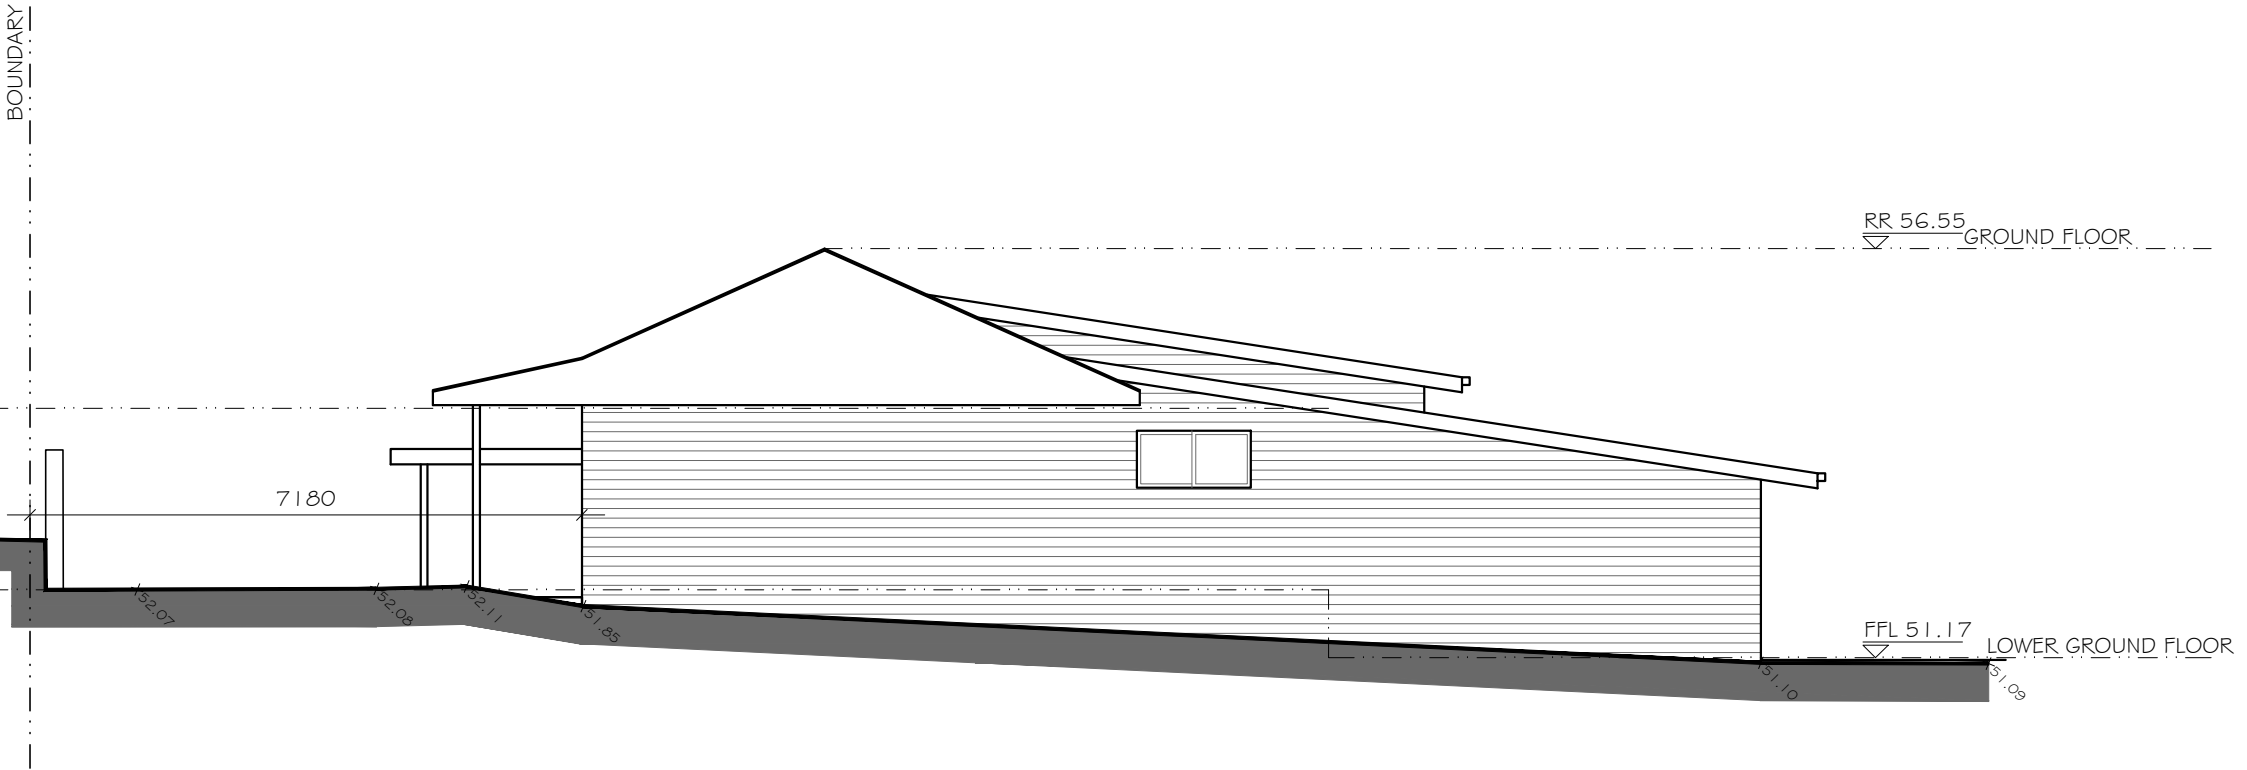

EXISTING EAST ELEVATION
1:100




EXISTING SOUTH ELEVATION
1:100

 

I	Issue for Client	IQH	29.11.19
Description	By	Date	

Drawn By
 Architectural Design and Drafting
IQ HOMES
 PH: 9553 4049 Mob: 0415 417 137
 mirella@iqhomes.net.au

 

Drawing Title:

 EXISTING EAST ELEVATION
 EXISTING SOUTH ELEVATION

Property/Owners:

 Mr. & Mrs. Hart
 9 Vines Ave
 Forresterville

Title
 ALTERATION, EXTENSION & PROPOSED
 CARPORT

DATE 29.11.2019
 DRAWN IQ HOMES
 CKD MA
 SCALE 1:100 @A3

PROJECT NUMBER
 2249
 DRAWING NUMBER
 A - 03


xDo not scale off drawings.
 xAll dimensions, levels & existing site conditions shall be checked & verified by the contractor/s prior to the commencement of works



northern
beaches
council

THIS PLAN IS TO BE READ IN CONJUNCTION WITH THE CONDITIONS OF DEVELOPMENT CONSENT


DA2019/1536

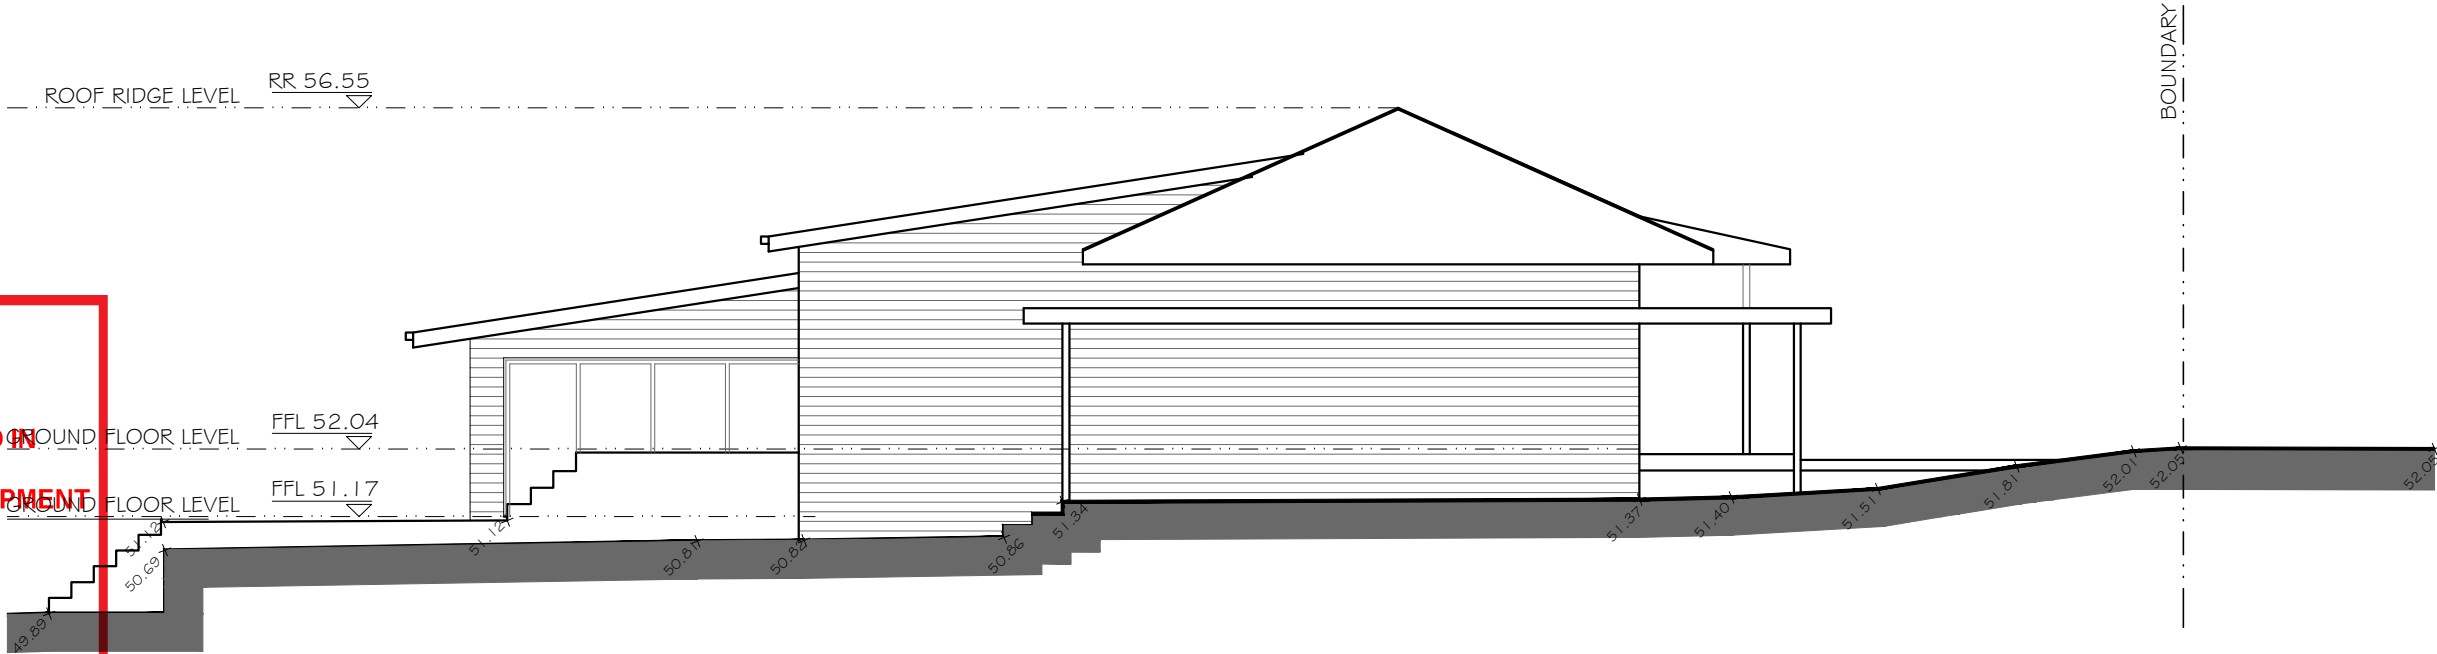

EXISTING WEST ELEVATION
 1:100



EXISTING NORTH ELEVATION
 1:100

 

I	Description	By	Date
1	Issue for Client	IQH	29.11.19

Drawn By
 Architectural Design and Drafting
IQ HOMES
 PH: 9553 4049 Mob: 0415 417 137
 mirella@iqhomes.net.au



Drawing Title:

 EXISTING WEST ELEVATION
 EXISTING NORTH ELEVATION


Property/Owners:

 Mr. & Mrs. Hart
 9 Vines Ave
 Forresterville

Title
 ALTERATION, EXTENSION & PROPOSED CARPORT

DATE	29.11.2019	PROJECT NUMBER	2249
DRAWN	IQ HOMES	DRAWING NUMBER	A - 04
CKD	MA		
SCALE	1:100 @A3		


xDo not scale off drawings.
 xAll dimensions, levels & existing site conditions shall be checked & verified by the contractor/s prior to the commencement of works

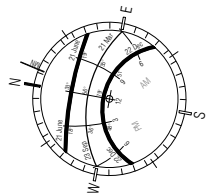


THIS PLAN IS TO BE READ IN
 CONJUNCTION WITH
 THE CONDITIONS OF DEVELOPMENT
 CONSENT

DA2019/1536

PROPOSED SITE CALCULATION:		
TOTAL SITE AREA TOTAL:	697.0	sqm
GROUND FLOOR:	172.60	sqm
PROPOSED EXTENSION:	8.10	sqm
TOTAL GROSS FLOOR AREA:	180.70	sqm
CARPORT	39.00	sqm
PROPOSED FSR:	0.25:1	
PROPOSED DECKING:	28.70	sqm
PROPOSED DEEP SOIL AREA - LANDSCAPE		
FRONTYARD:	60.80	sqm
BACKYARD:	148.70	sqm
TOTAL	209.50	sqm
	30.0%	

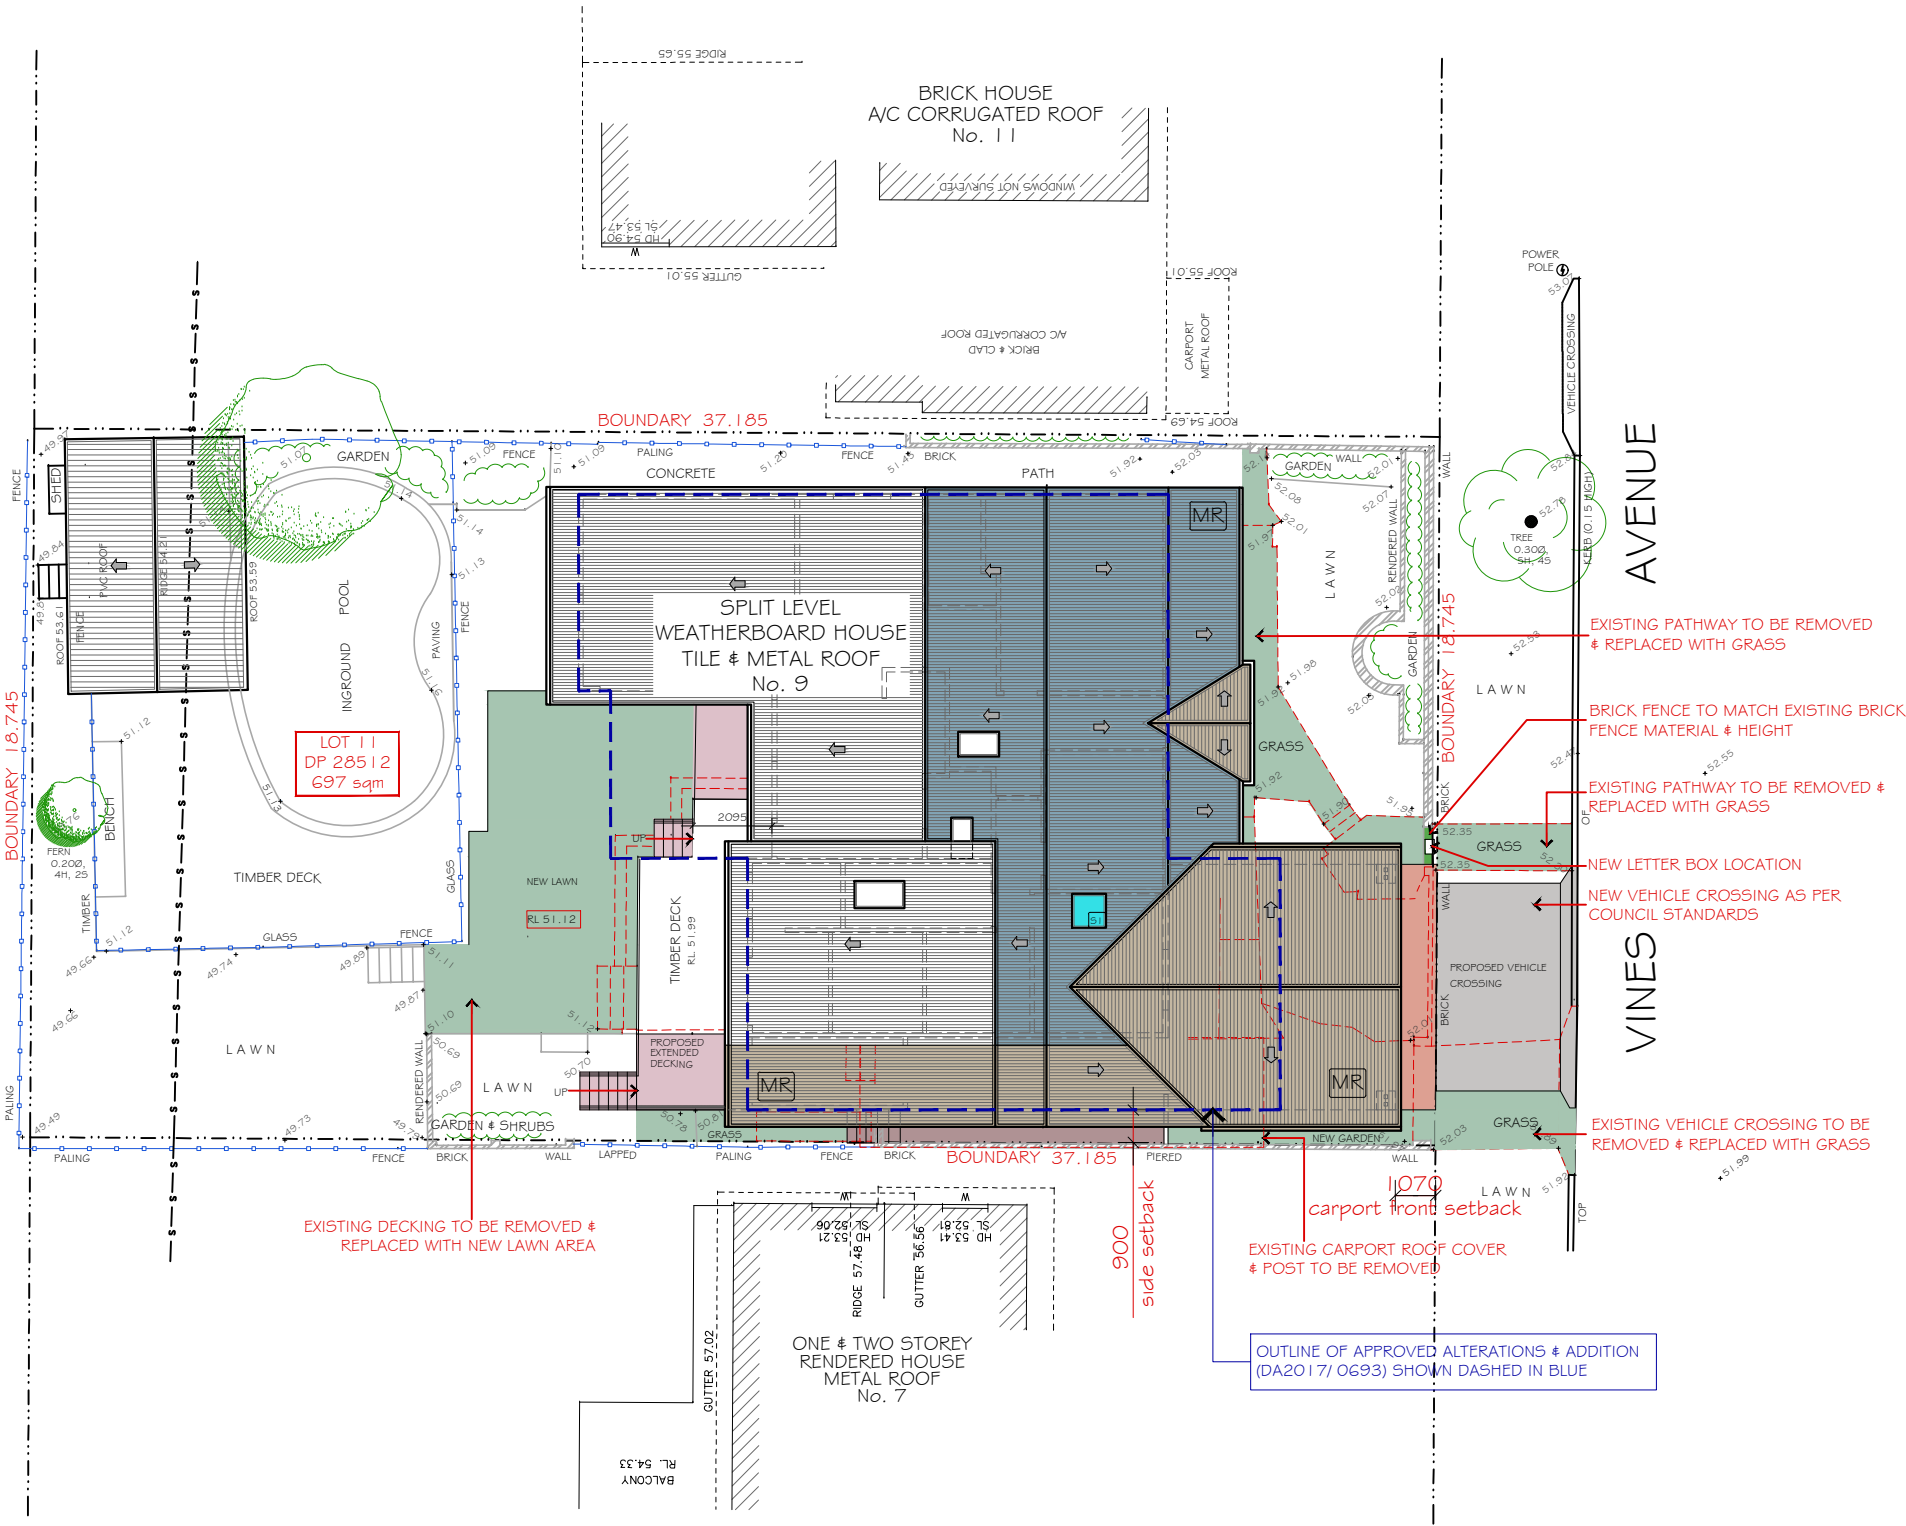


PROPOSED SITE & ROOF PLAN
 1:200

 

I	Issue for Client	IQH	29.11.19
	Description	By	Date

Drawn By
 Architectural Design and Drafting
IQ HOMES
 PH: 9553 4049 Mob: 0415 417 137
 mirella@iqhomes.net.au

 

Drawing Title:
 PROPOSED SITE & ROOF PLAN

Property/Owners:
 Mr. & Mrs. Hart
 9 Vines Ave
 Forrestdville

Title
 ALTERATION, EXTENSION & PROPOSED
 CARPORT
 DATE 29.11.2019
 DRAWN IQ HOMES
 CKD MA
 SCALE 1:200 @A3
 PROJECT NUMBER 2216
 DRAWING NUMBER A-06

01

×Do not scale off drawings.
×All dimensions, levels & existing site conditions shall be checked & verified by the contractor/s prior to the commencement of works



northern
beaches
council

THIS PLAN IS TO BE READ IN
CONJUNCTION WITH
THE CONDITIONS OF DEVELOPMENT
CONSENT

PROPOSED ALTERATION
EXTENSION & NEW CARPORT

NEW/ ALTERED WINDOWS /
SKYLIGHT

DA2019/1536

SELECTED BALUSTRADE

MR

SELECTED COLORBOND ROOF
COLOR - MATT JASPER

PROPOSED SOUTH ELEVATION

1:100

PROPOSED WEST ELEVATION

1:100

I	Issue for Client	IQH	29.11.19
I	Description	By	Date

Drawn By
Architectural Design and Drafting
IQ HOMES
PH: 9553 4049 Mob: 0415 417 137
mirella@iqhomes.net.au

Drawing Title:

PROPOSED SOUTH ELEVATION
PROPOSED WEST ELEVATION

Property/Owners:

Mr. & Mrs. Hart
9 Vines Ave
Forrestville

Title
ALTERATION, EXTENSION & PROPOSED
CARPORT

DATE 29.11.2019
DRAWN IQ HOMES
CKD MA
SCALE 1:100 @A3

PROJECT NUMBER
2249
DRAWING NUMBER
A - 08

01

xDo not scale off drawings.
 xAll dimensions, levels & existing site conditions shall be checked & verified by the contractor/s prior to the commencement of works



northern
beaches
council

THIS PLAN IS TO BE READ IN CONJUNCTION WITH THE CONDITIONS OF DEVELOPMENT CONSENT


DA2019/1536


 PROPOSED ALTERATION, EXTENSION & NEW CARPORT



 NEW/ ALTERED WINDOWS / SKYLIGHT


 SELECTED BALUSTRADE



 SELECTED COLORBOND ROOF COLOR - MATT JASPER

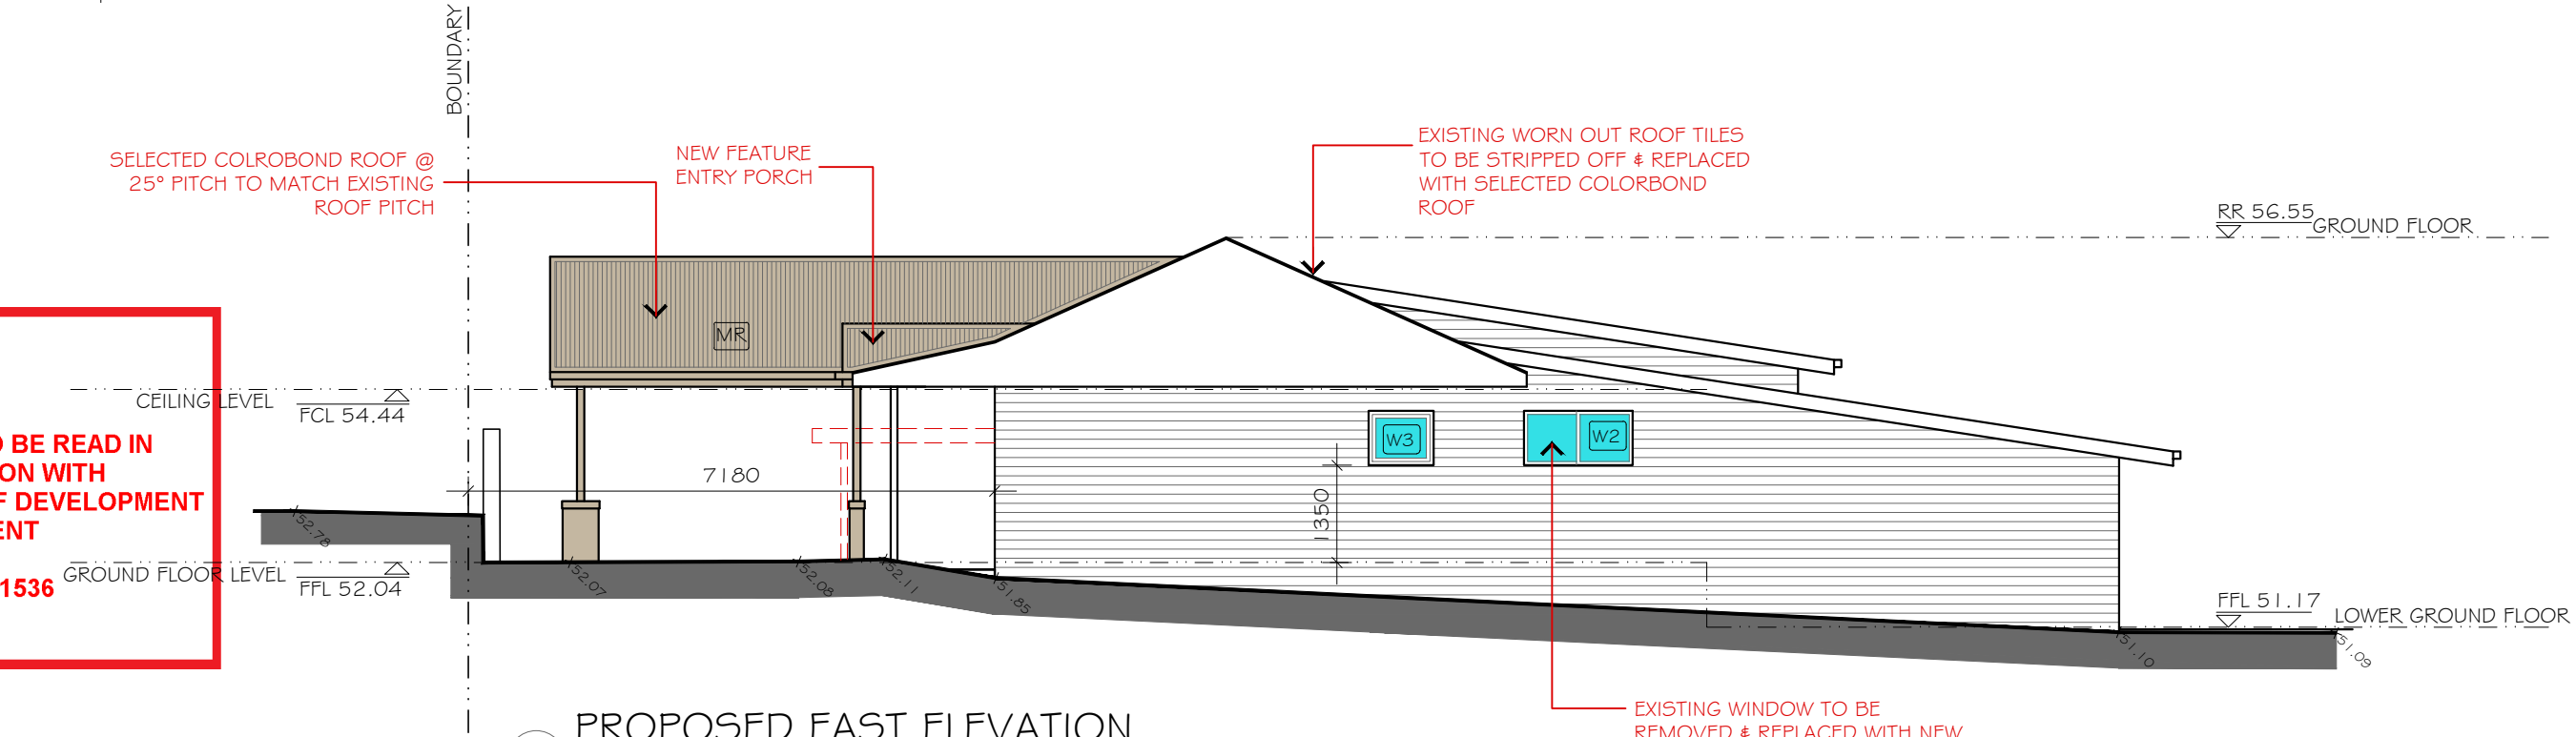

PROPOSED EAST ELEVATION
 1:100

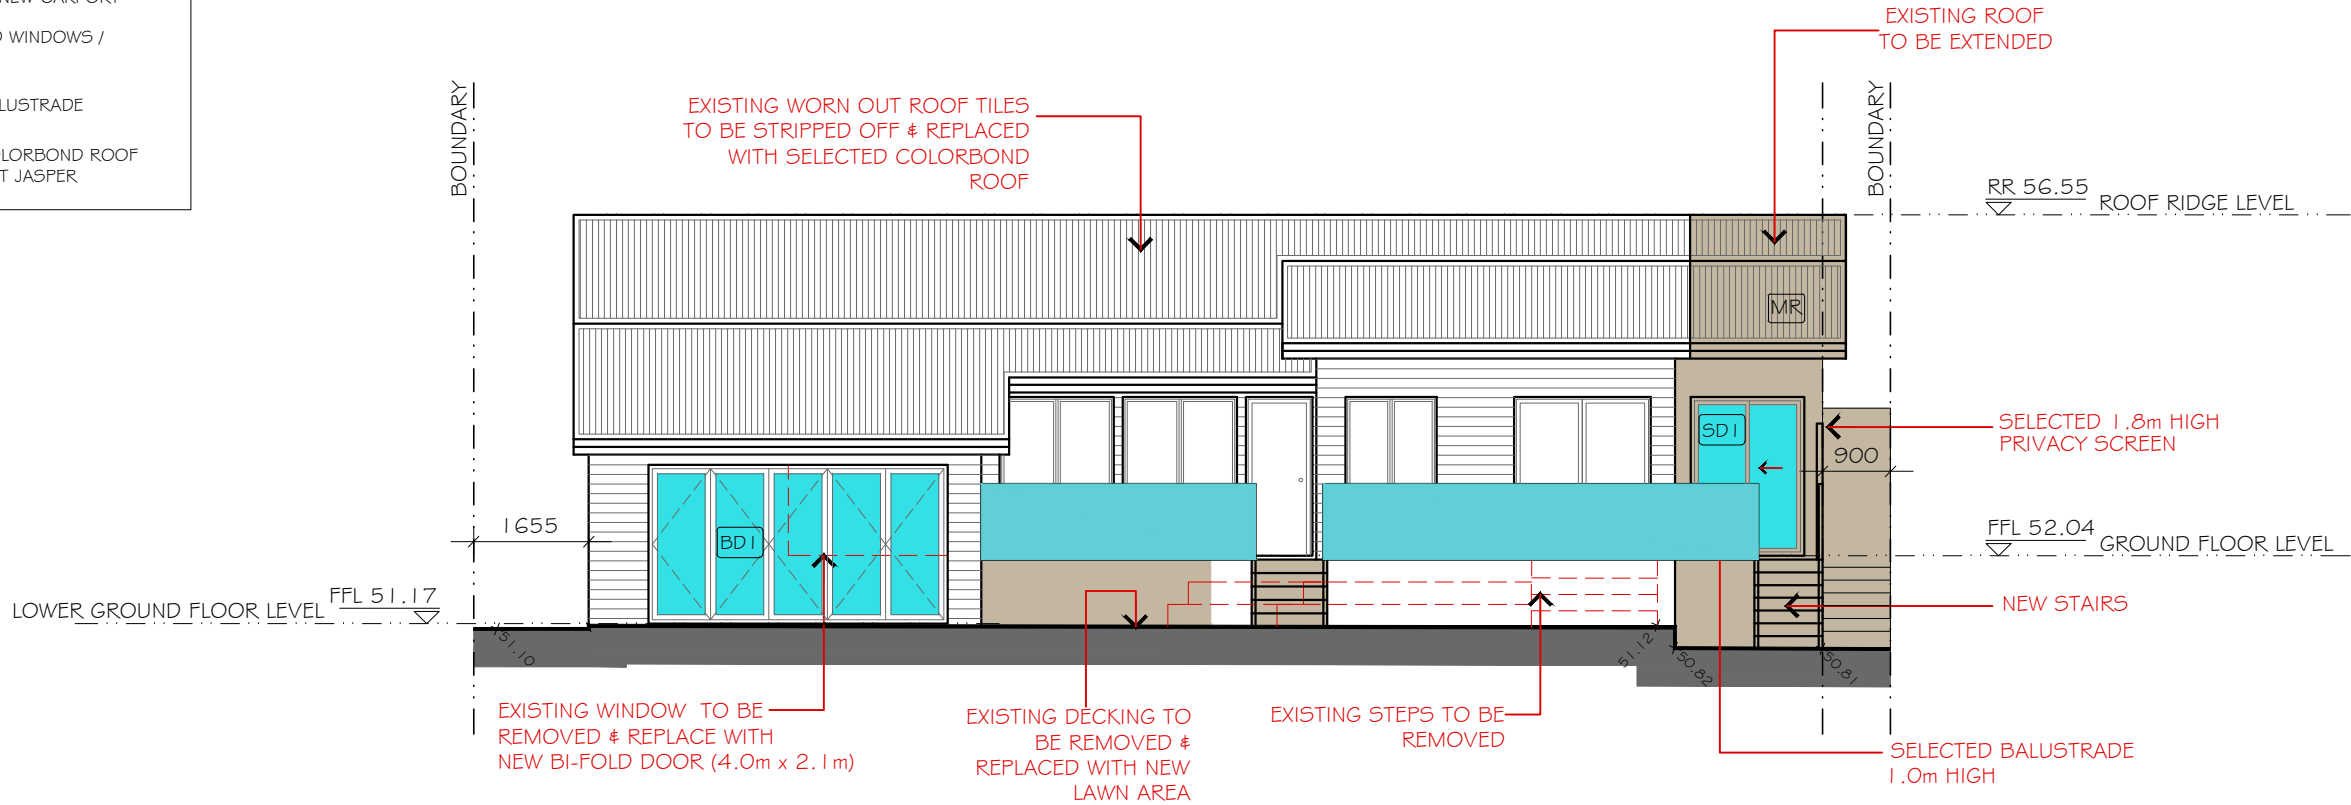


PROPOSED NORTH ELEVATION
 1:100

 

I	Issue for Client	By	Date
1		IQH	29.11.19
	Description		

Drawn By
 Architectural Design and Drafting
IQ HOMES
 PH: 9553 4049 Mob: 0415 417 137
 mirella@iqhomes.net.au

 

Drawing Title:

 PROPOSED NORTH ELEVATION
 PROPOSED EAST ELEVATION

Property/Owners:

 Mr. & Mrs. Hart
 9 Vines Ave
 Forresterville

Title
 ALTERATION, EXTENSION & PROPOSED CARPORT

DATE 29.11.2019
 DRAWN IQ HOMES
 CKD MA
 SCALE 1:100 @A3

PROJECT NUMBER 2249
 DRAWING NUMBER A - 09

01

PROPOSED ALTERATION,
EXTENSION & NEW CARPORT

NEW/ ALTERED WINDOWS /
SKYLIGHT

NEW WALLS / STRUCTURE


SELECTED BALUSTRADE

SELECTED COLORBOND ROOF
COLOR - MATT JASPER

**THIS PLAN IS TO BE READ IN
CONJUNCTION WITH
THE CONDITIONS OF DEVELOPMENT
CONSENT**

DA2019/1536

ROOF RIDGE LEVEL

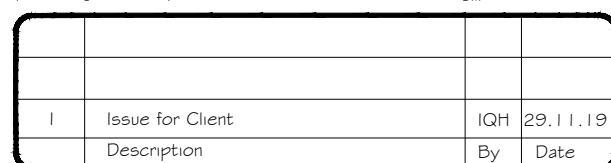

Property/Owners:


Mr. & Mrs. Hart
9 Vines Ave
Forrestville

Title

ALTERATION, EXTENSION & PROPOSED
CARPORT

DATE	29.11.2019	PROJECT NUMBER	2249
DRAWN	IQ HOMES	DRAWING NUMBER	A - 10
CKD	MA		
SCALE	1:100 @A3		

×Do not scale off drawings.
×All dimensions, levels & existing site conditions shall be checked & verified by the contractor/s prior to the commencement of works

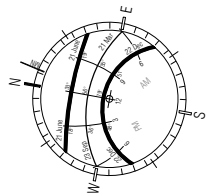

northern
beaches
council

**THIS PLAN IS TO BE READ IN
CONJUNCTION WITH
THE CONDITIONS OF DEVELOPMENT
CONSENT**

9 Vines Ave Forrestville
DA2019/1536



9 Vines Ave Ariel View



NE COOLING
SUMMER BREEZE

WINTER
SUNSET

WINTER
SUNRISE

SUMMER
SUNRISE

SUMMER
SUNSET

SE COOLING
SUMMER BREEZE

SW COLD
WIND & RAIN

NW
WIND & RAIN


AVENUE

VINES

OUTLINE OF APPROVED ALTERATIONS & ADDITION
(DA2017/0693) SHOWN DASHED IN BLUE

SITE ANALYSIS PLAN

1:200

 


I	Issue for Client	IQH	29.11.19
	Description	By	Date

Drawn By

Architectural Design and Drafting

IQ HOMES

PH: 9553 4049 Mob: 0415 417 137
mirella@iqhomes.net.au

 

iq homes

Drawing Title:

SITE ANALYSIS PLAN

Property/Owners:

Mr. & Mrs. Hart
9 Vines Ave
Forrestville

Title


ALTERATION, EXTENSION & PROPOSED
CARPORT

DATE 29.11.2019
DRAWN IQ HOMES
CKD MA
SCALE 1:200 @A3

PROJECT NUMBER
2216
DRAWING NUMBER
A - 11

01

xDo not scale off drawings.
 xAll dimensions, levels & existing site conditions shall be checked & verified by the contractor/s prior to the commencement of works

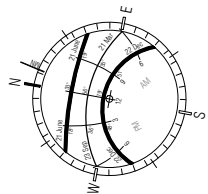




northern
beaches
council

THIS PLAN IS TO BE READ IN CONJUNCTION WITH THE CONDITIONS OF DEVELOPMENT CONSENT


DA2019/1536

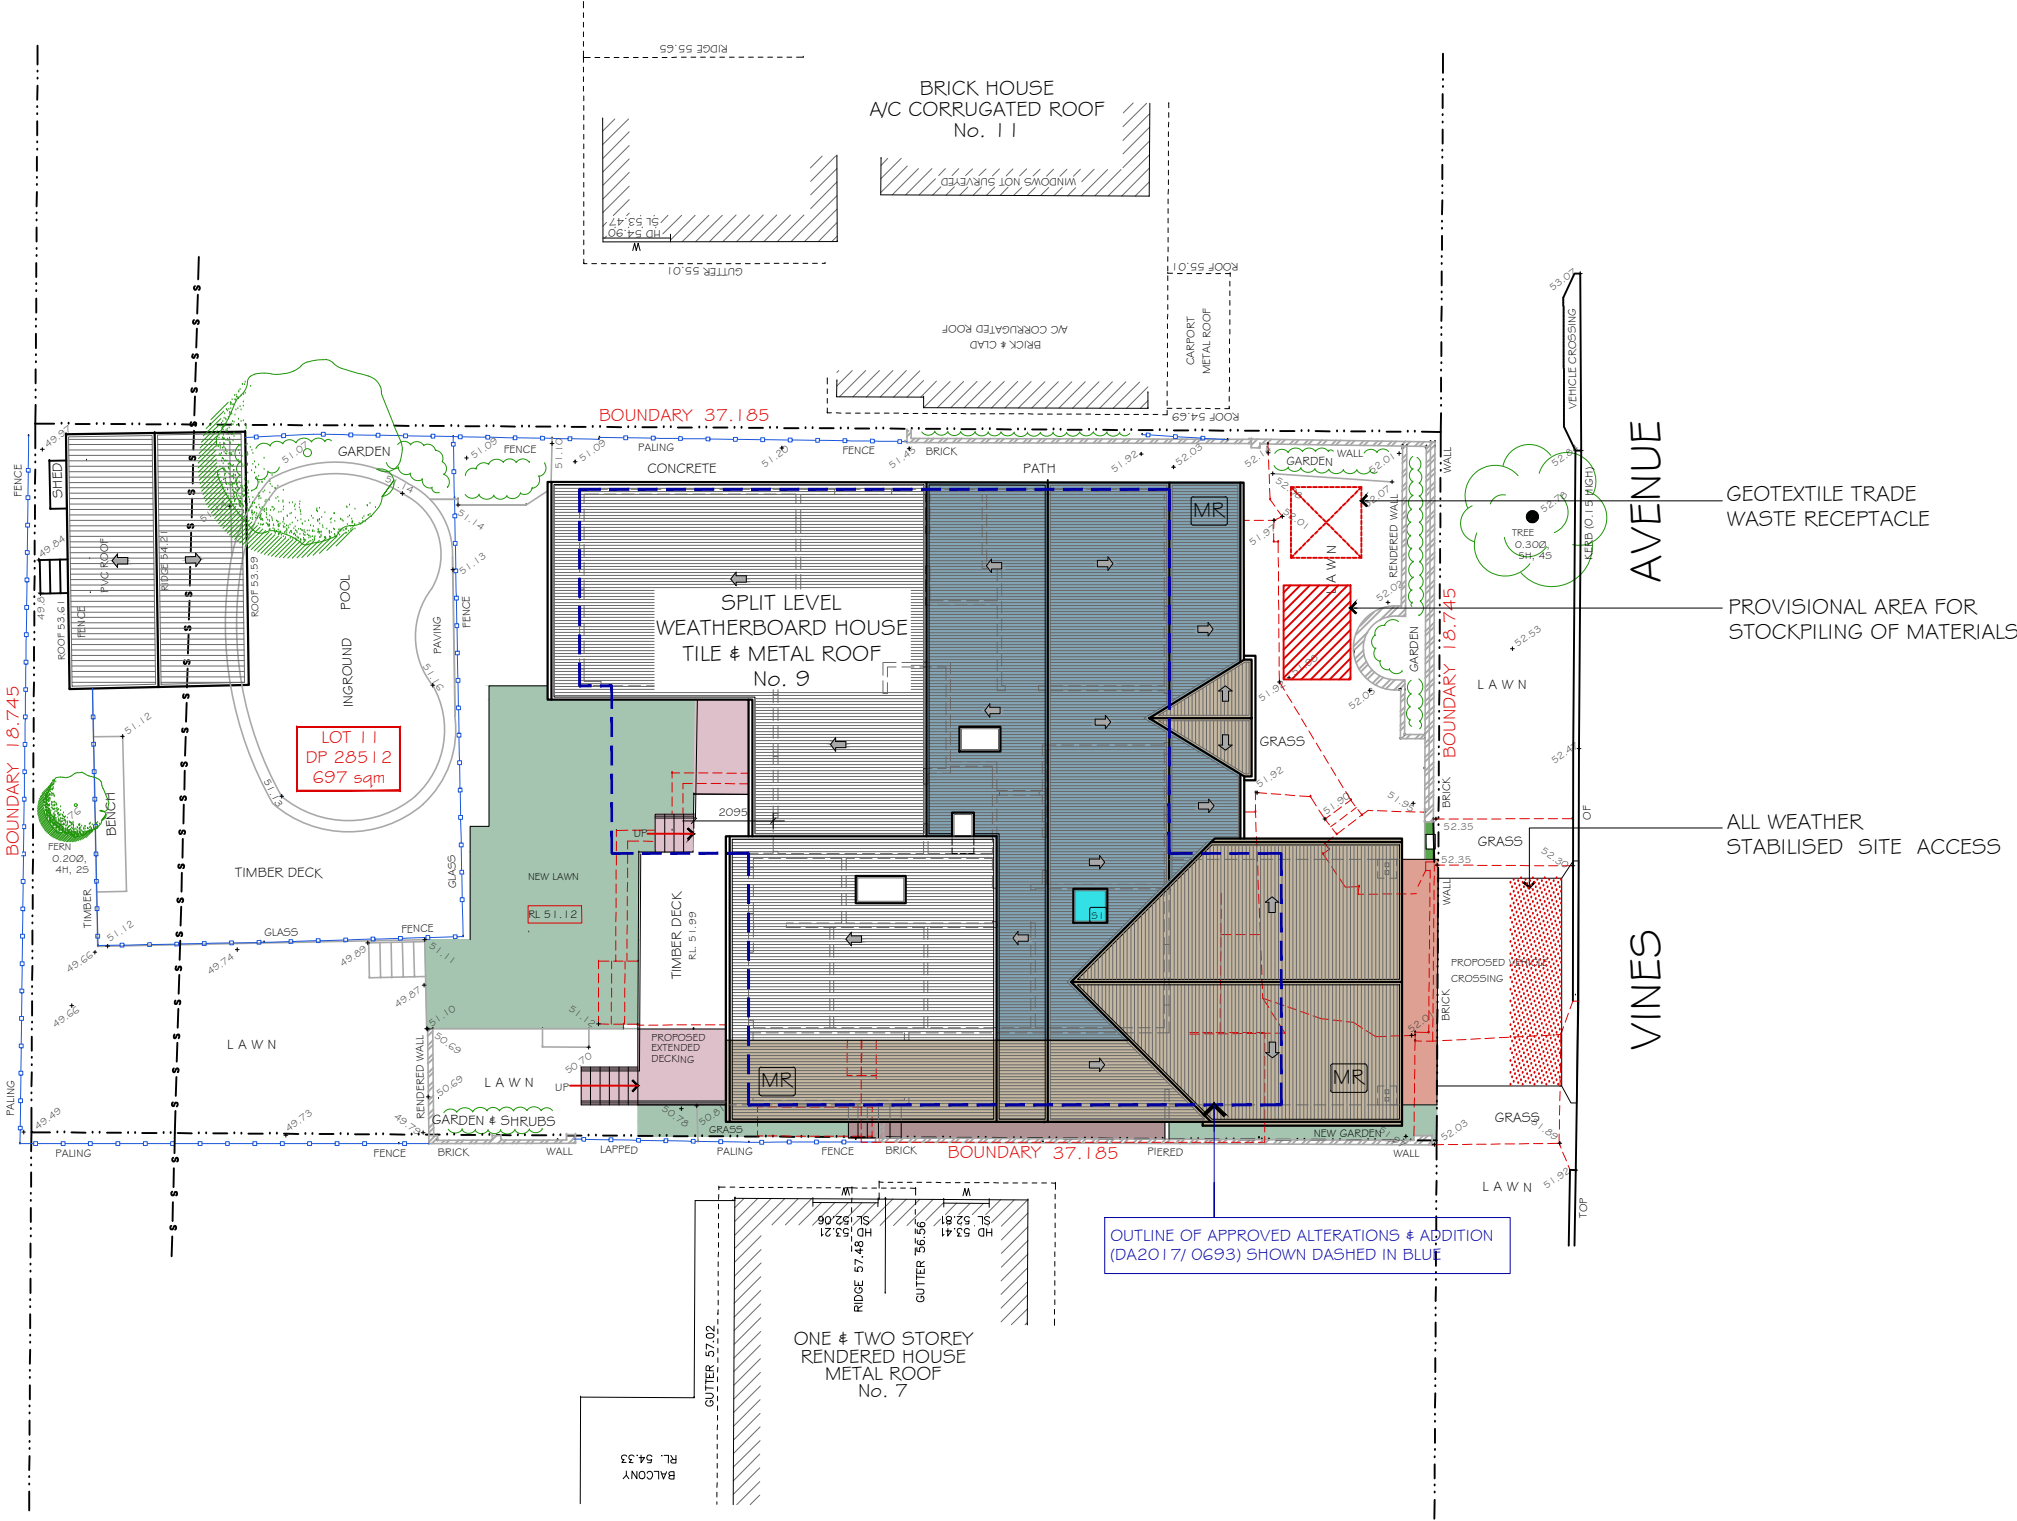

WASTE MANAGEMENT PLAN
 1:200

2	0	2	10m
I	Issue for Client	IQH	29.11.19
	Description	By	Date

Drawn By
 Architectural Design and Drafting
IQ HOMES
 PH: 9553 4049 Mob: 0415 417 137
 mirella@iqhomes.net.au

 

Drawing Title:
 WASTE MANAGEMENT PLAN

Property/Owners:
 Mr. & Mrs. Hart
 9 Vines Ave
 Forrestville

Title
 ALTERATION, EXTENSION & PROPOSED CARPORT


DATE	29.11.2019	PROJECT NUMBER	2216
DRAWN	IQ HOMES	DRAWING NUMBER	A - 12
CKD	MA		
SCALE	1:200 @A3		



northern
beaches
council

THIS PLAN IS TO BE READ IN
CONJUNCTION WITH
THE CONDITIONS OF DEVELOPMENT
CONSENT


DA2019/1536

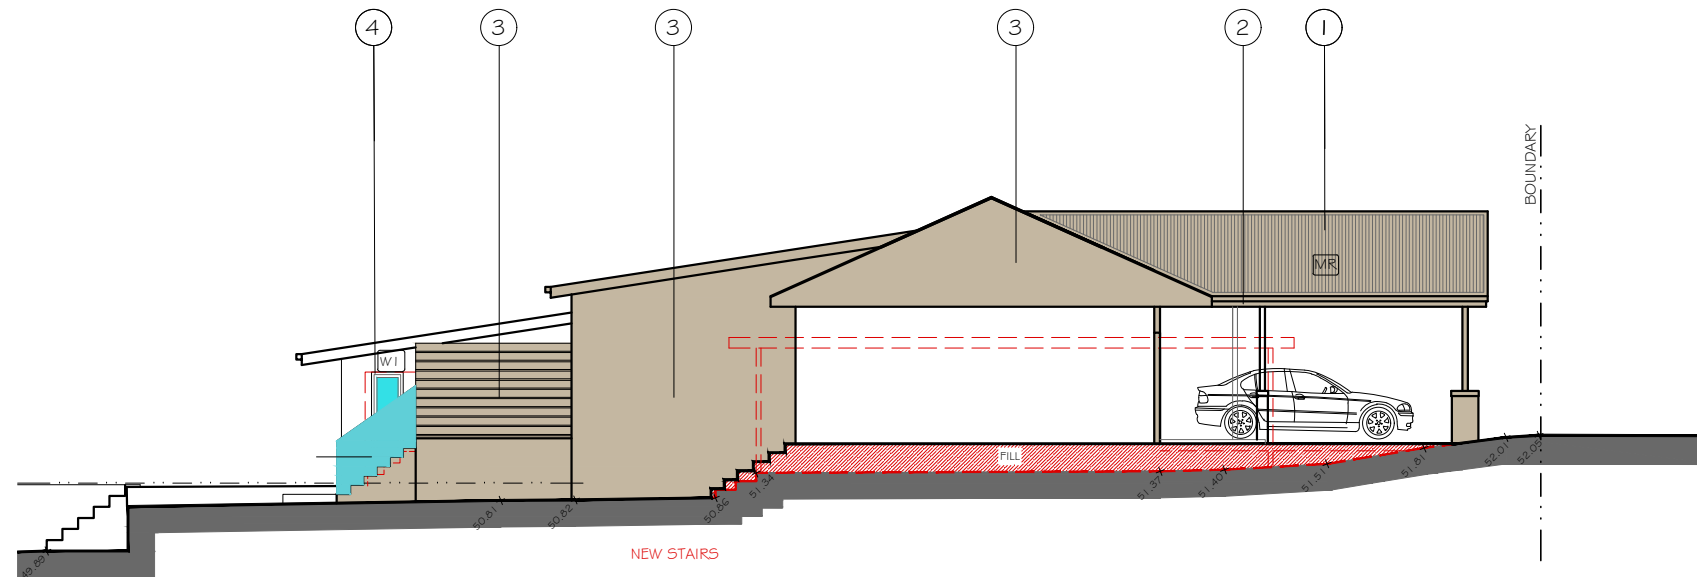


① ROOF
COLORBOND JASPER - MATT



② FASCIA
COLORBOND JASPER - HIGH GLOSS

 


③ WALLS
COLORBOND PEPPERBARK
TO MATCH EXISTING

 

④ WINDOWS, DOOR FRAMES, BALUSTRADE, PYLONS ..
WHITE GLOSS

MATERIALS & FINISHES SCHEDULE

 


I	Description	By	Date
1	Issue for Client	IQH	29.11.19

Drawn By

Architectural Design and Drafting

IQ HOMES

PH: 9553 4049 Mob: 0415 417 137
mirella@iqhomes.net.au

 

iq homes

Drawing Title:

MATERIALS AND FINISHES
SCHEDULE

Property/Owners:

Mr. & Mrs. Hart
9 Vines Ave
Forrestville

Title

ALTERATION, EXTENSION & PROPOSED
CARPORT

DATE 29.11.2019
DRAWN IQ HOMES
CKD MA
SCALE 1:100 @A3

PROJECT NUMBER
2249
DRAWING NUMBER
A - 13

01