


LEGEND	
	BOUNDARY
	EXISTING CONTOUR
	EXTENT OF WORKS
	SEWER

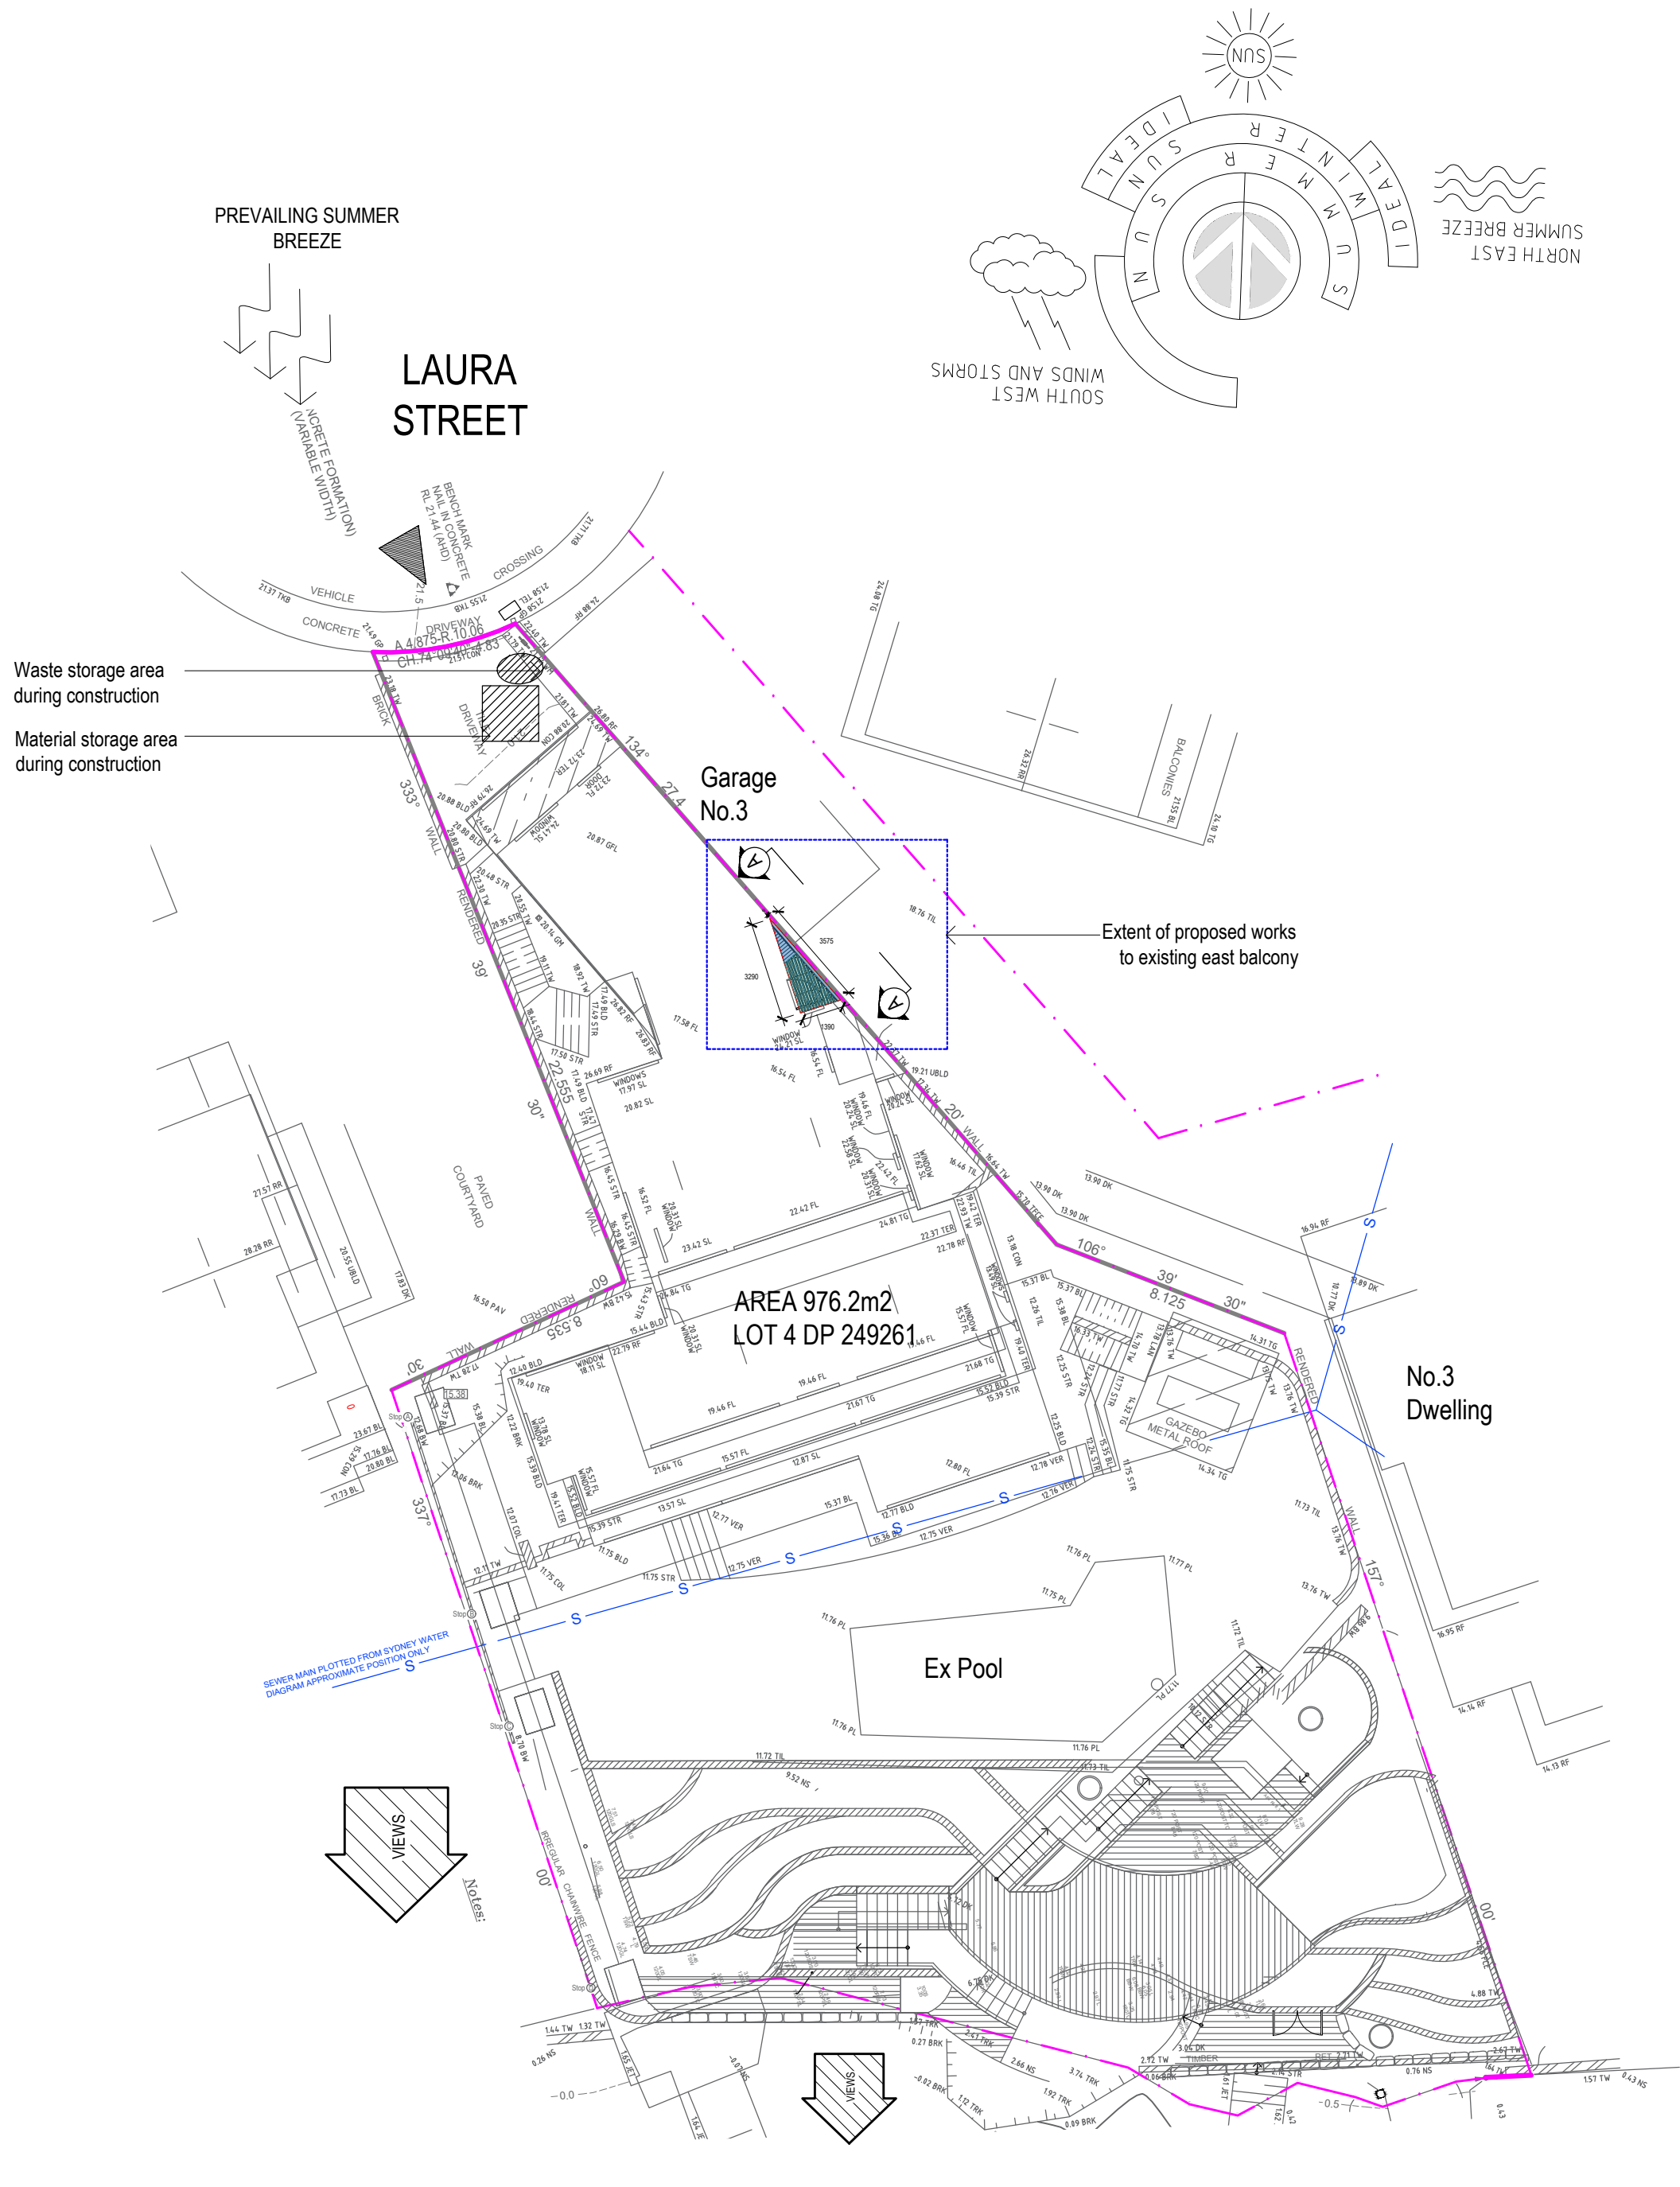

NEW WORKS COLOURS	
	TIMBER
	GLASS
	FIBRE CEMENT SHEETING
	METAL
	MASONRY
	FLOOR TILES

SITE ANALYSIS LEGEND			
	SITE VEHICLE ENTRY		VIEWS
	WASTE STORAGE AREA		MATERIALS STORAGE AREA

THIS PLAN IS TO BE READ IN CONJUNCTION WITH THE CONDITIONS OF DEVELOPMENT CONSENT

DA2020/0586

NOTES:

- Contractors to check and verify all dimensions and all levels on site prior to any works.
- Any discrepancies should be immediately referred to Space Landscape Designs.
- All work to comply with B.C.A. Statutory Authorities and relevant Australian Standards.
- Dimensions recognised over scaling. All measurements are in millimetres.

Rev.	Date	Issue	Checked
A	26/05/20	Preliminary design	AE
A	29/05/20	DA Issue	AE

SPACE
LANDSCAPE DESIGNS

Space Landscape Designs Pty Ltd
ABN 60 799 663 674 ACN 139 316 251
info@spacedesigns.com.au
spacedesigns.com.au
P 02 9905 7870 F 02 9905 7657
Suite 138, 117 Old Pittwater Rd,
Brookvale NSW 2100

CLIENT
Ian & Marcelle Carr
ADDRESS
4 Laura St, SEAFORTH

DRN: L.Poulton
DATE: 14/07/2014
SCALE: 1:200@A2
PROJECT NO: 141046



SITE PLAN / SITE ANALYSIS
WASTE MANAGEMENT PLAN
DA-01
Rev B

OPEN SPACE SITE CALCULATIONS

Residential Development Control Area OS4 requires 60% of site area to be Open Space with 40% of that open space to be Landscaped Area.

Site Area:	976.2m ²	
Open Space required:	585.7m ²	60%
Existing Open Space:	562.7m ²	51.7%
Open Space proposed:	562.7m ²	51.7%
Maximum pool component of OS	161.07m ²	30%
Pool proposed of Open Space:	45.9m ²	8.6%
Landscape Area required:	234.3m ²	40% of OS (585.7)
Landscape Area proposed:	98.1m ²	17%


- Denotes Open Space >3m
- Denotes Landscape Area >0.5m
- Denotes Pool Component of OS

 northern beaches council

THIS PLAN IS TO BE READ IN CONJUNCTION WITH THE CONDITIONS OF DEVELOPMENT CONSENT

DA2020/0586

LEGEND

  EXISTING STRUCTURES TO BE REMOVED

Existing tiled flooring to be demolished and replaced with new

SITE CALCULATIONS
SCALE 1:200

DEMOLITION PLAN
SCALE 1:200

NOTES:

- Contractors to check and verify all dimensions and all levels on site prior to any works.
- Any discrepancies should be immediately referred to Space Landscape Designs.
- All work to comply with B.C.A. Statutory Authorities and relevant Australian Standards.
- Dimensions recognised over scaling. All measurements are in millimetres.

Rev.	Date	Issue
A	26/05/20	Preliminary design
B	01/06/20	DA Issue

Checked
AE
AE

SPACE
LANDSCAPE DESIGNS

Space Landscape Designs Pty Ltd
ABN 60 799 663 674 ACN 139 316 251
info@spacedesigns.com.au
spacedesigns.com.au
P 02 9905 7870 F 02 9905 7657
Suite 138, 117 Old Pittwater Rd,
Brookvale NSW 2100

CLIENT
Ian & Marcelle Carr
ADDRESS
4 Laura St, SEAFORTH


DRN: L.Poulton
DATE: 14/07/2014
SCALE: 1:200@A2
PROJECT NO: 141046



DEMOLITION PLAN
SITE CALCULATIONS

DA-02

Rev B

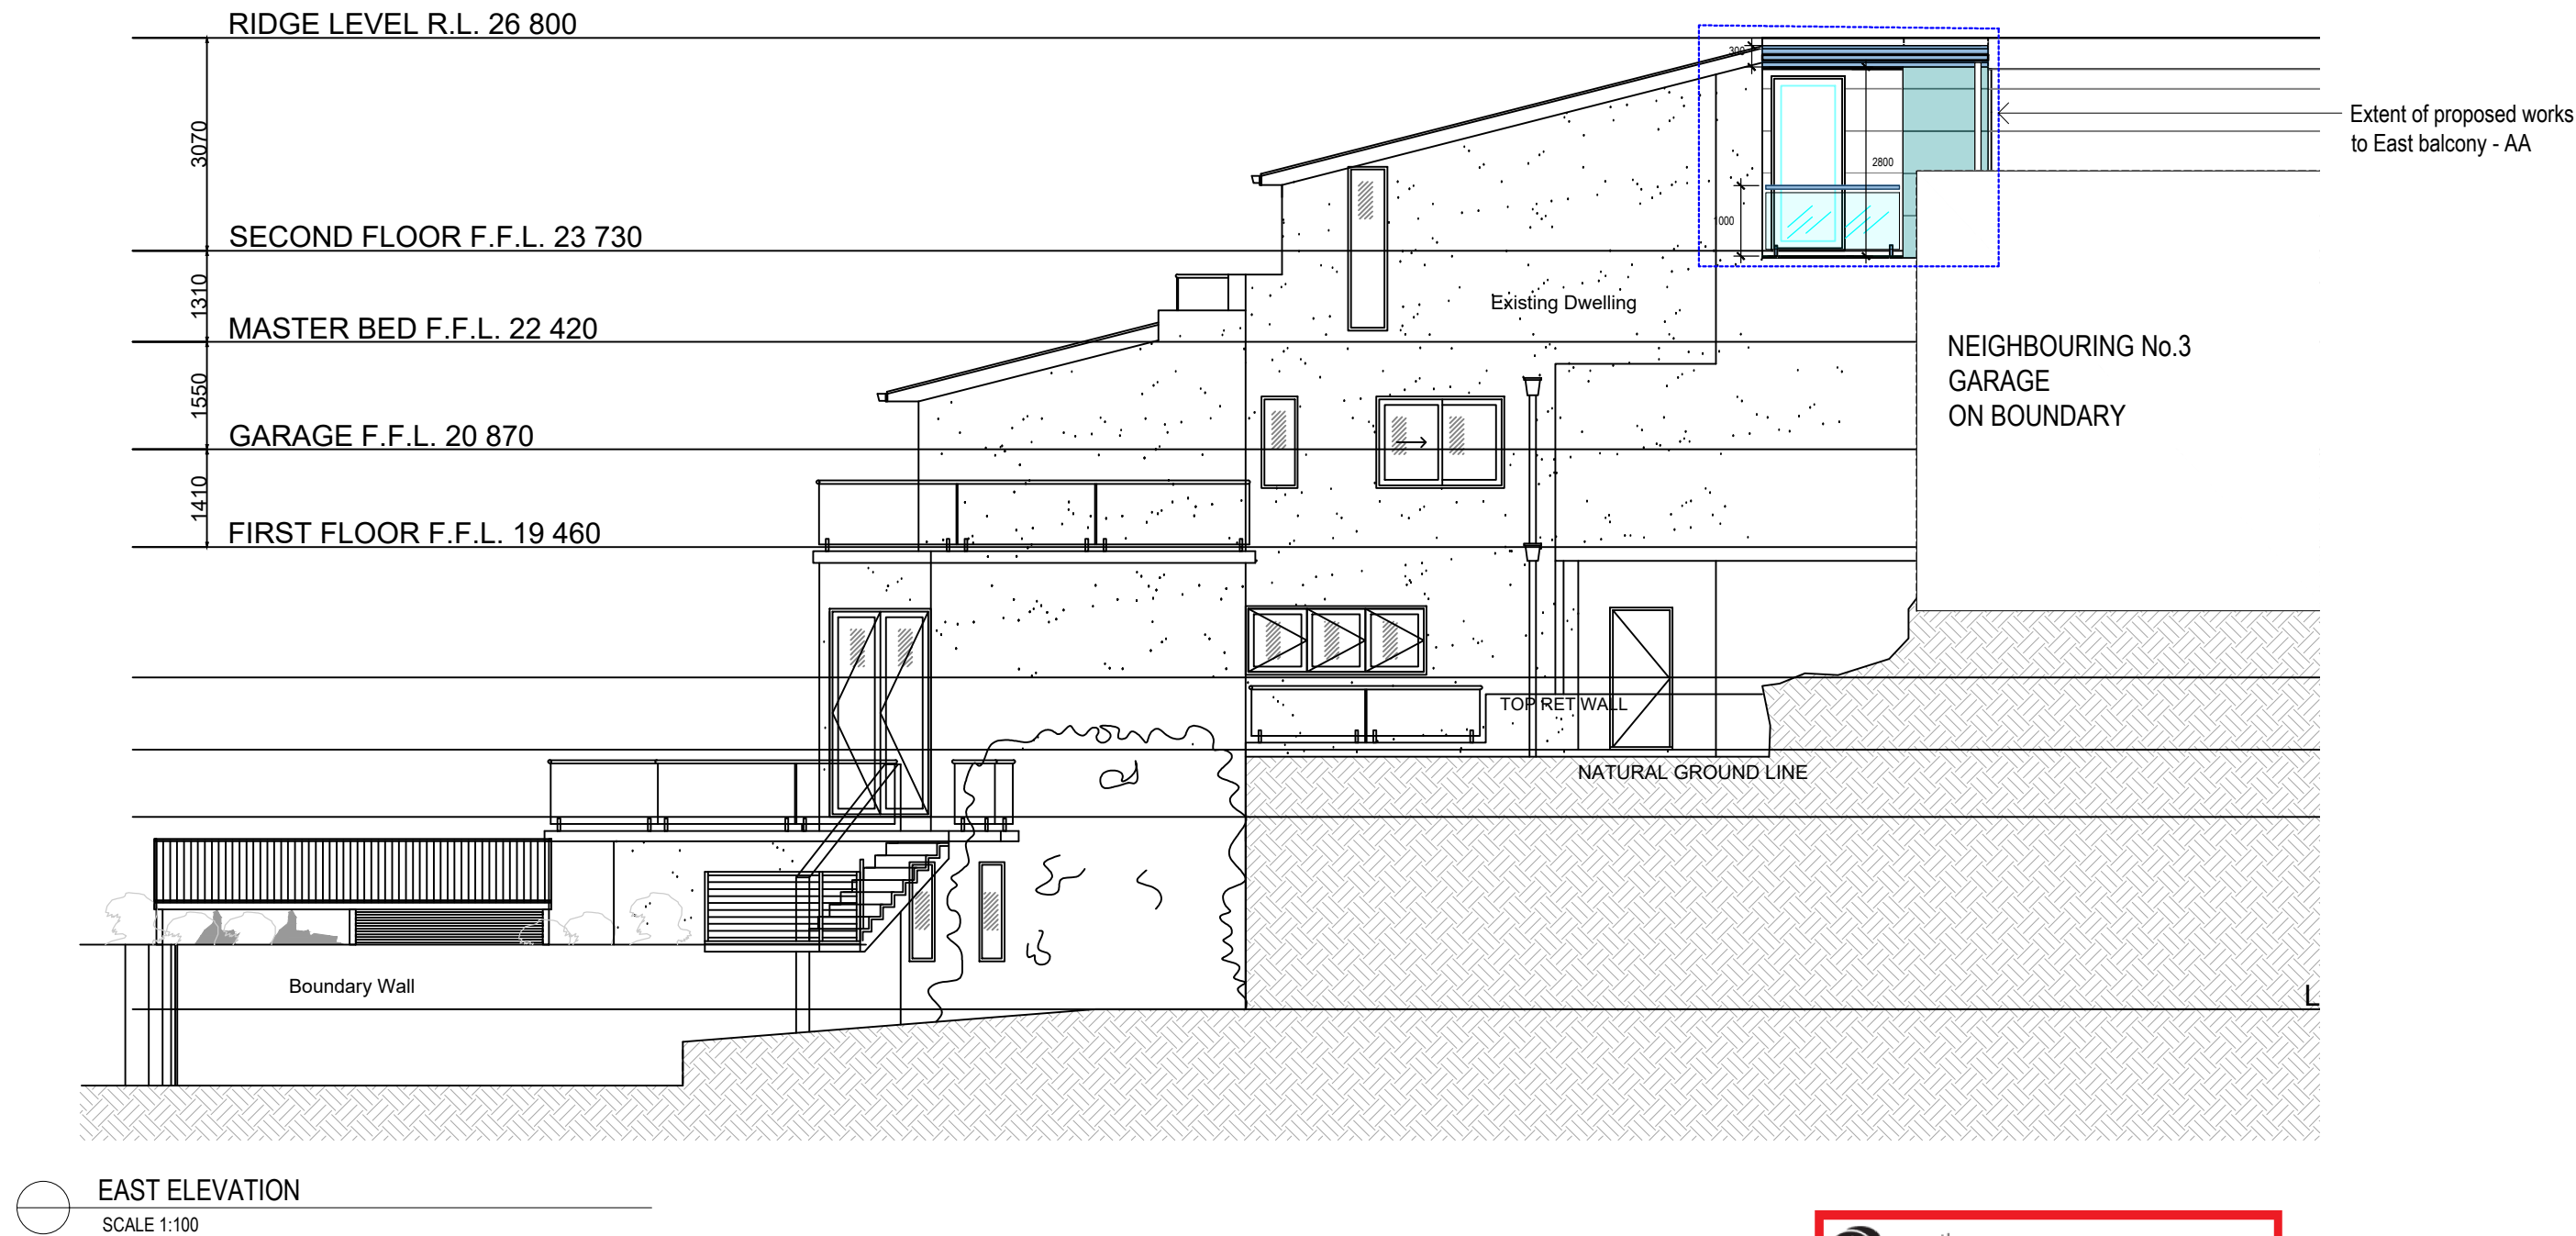


NEW WORKS COLOURS

	TIMBER
	GLASS
	FIBRE CEMENT SHEETING
	METAL
	MASONRY
	FLOOR TILES

SCHEDULE OF COLOURS AND MATERIALS

	Travertine to balcony
	Colorbond roof - colour Wallaby
	New fibre cement wall paneling to match existing Wall colour: Dulux Mt Aspiring
	Polycarbonate roofing material. 10mm Twinwall Colour: solar ice
	Chrome handrail with glass balustrade infill To match existing as shown

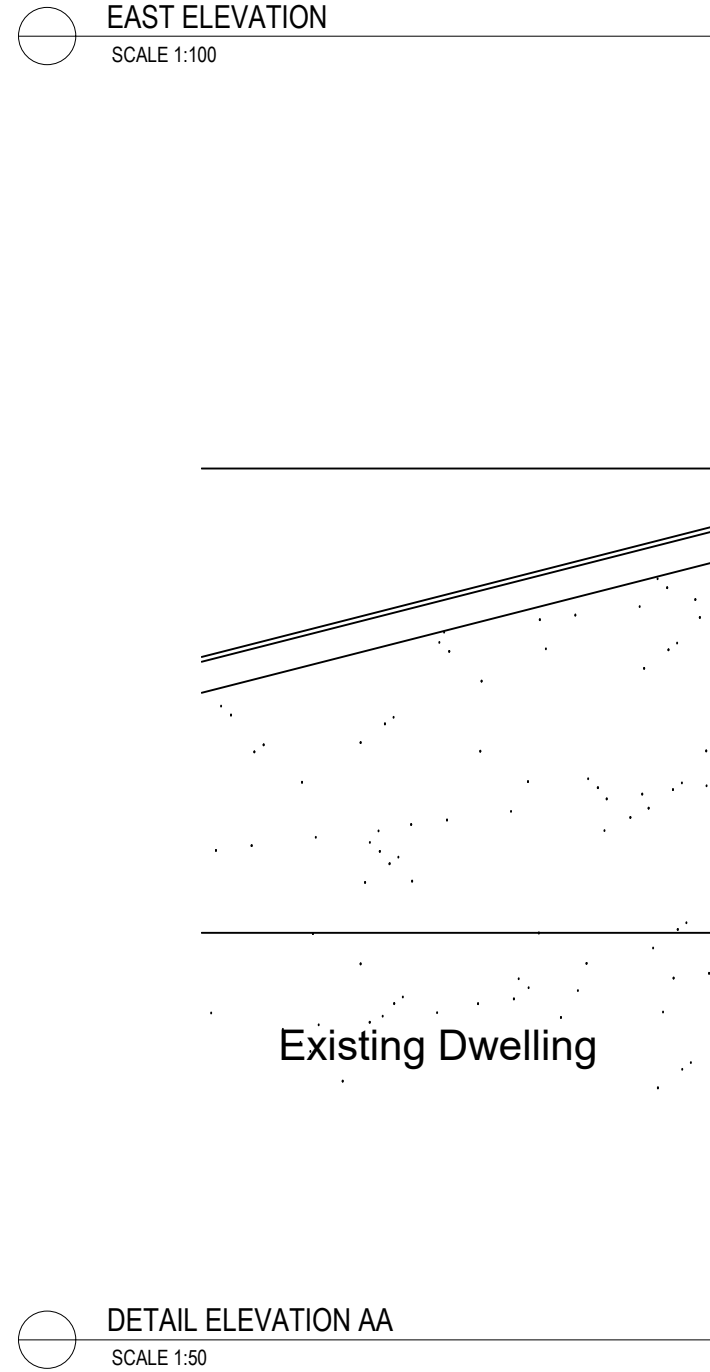

NOTES:
- Contractors to check and verify all dimensions and all levels on site prior to any works.
- Any discrepancies should be immediately referred to Space Landscape Designs.
- All work to comply with B.C.A. Statutory Authorities and relevant Australian Standards.
- Dimensions recognised over scaling. All measurements are in millimetres.

Rev.	Date	Issue	Checked
A	26/05/20	Preliminary design	AE
B	29/05/20	DA Issue	AE

SPACE
LANDSCAPE DESIGNS

Space Landscape Designs Pty Ltd
ABN 60 799 663 674 ACN 139 316 251
info@spacedesigns.com.au
spacedesigns.com.au
P 02 9905 7870 F 02 9905 7657
Suite 138, 117 Old Pittwater Rd,
Brookvale NSW 2100

CLIENT
Ian & Marcelle Carr
ADDRESS
4 Laura St, SEAFORTH


DRN: L.Poulton
DATE: 14/07/2014
SCALE: 1:100@A2
PROJECT NO: 141046



ELEVATION PLAN
SCHEDULE OF COLOURS & MATERIALS

DA-03

Rev B

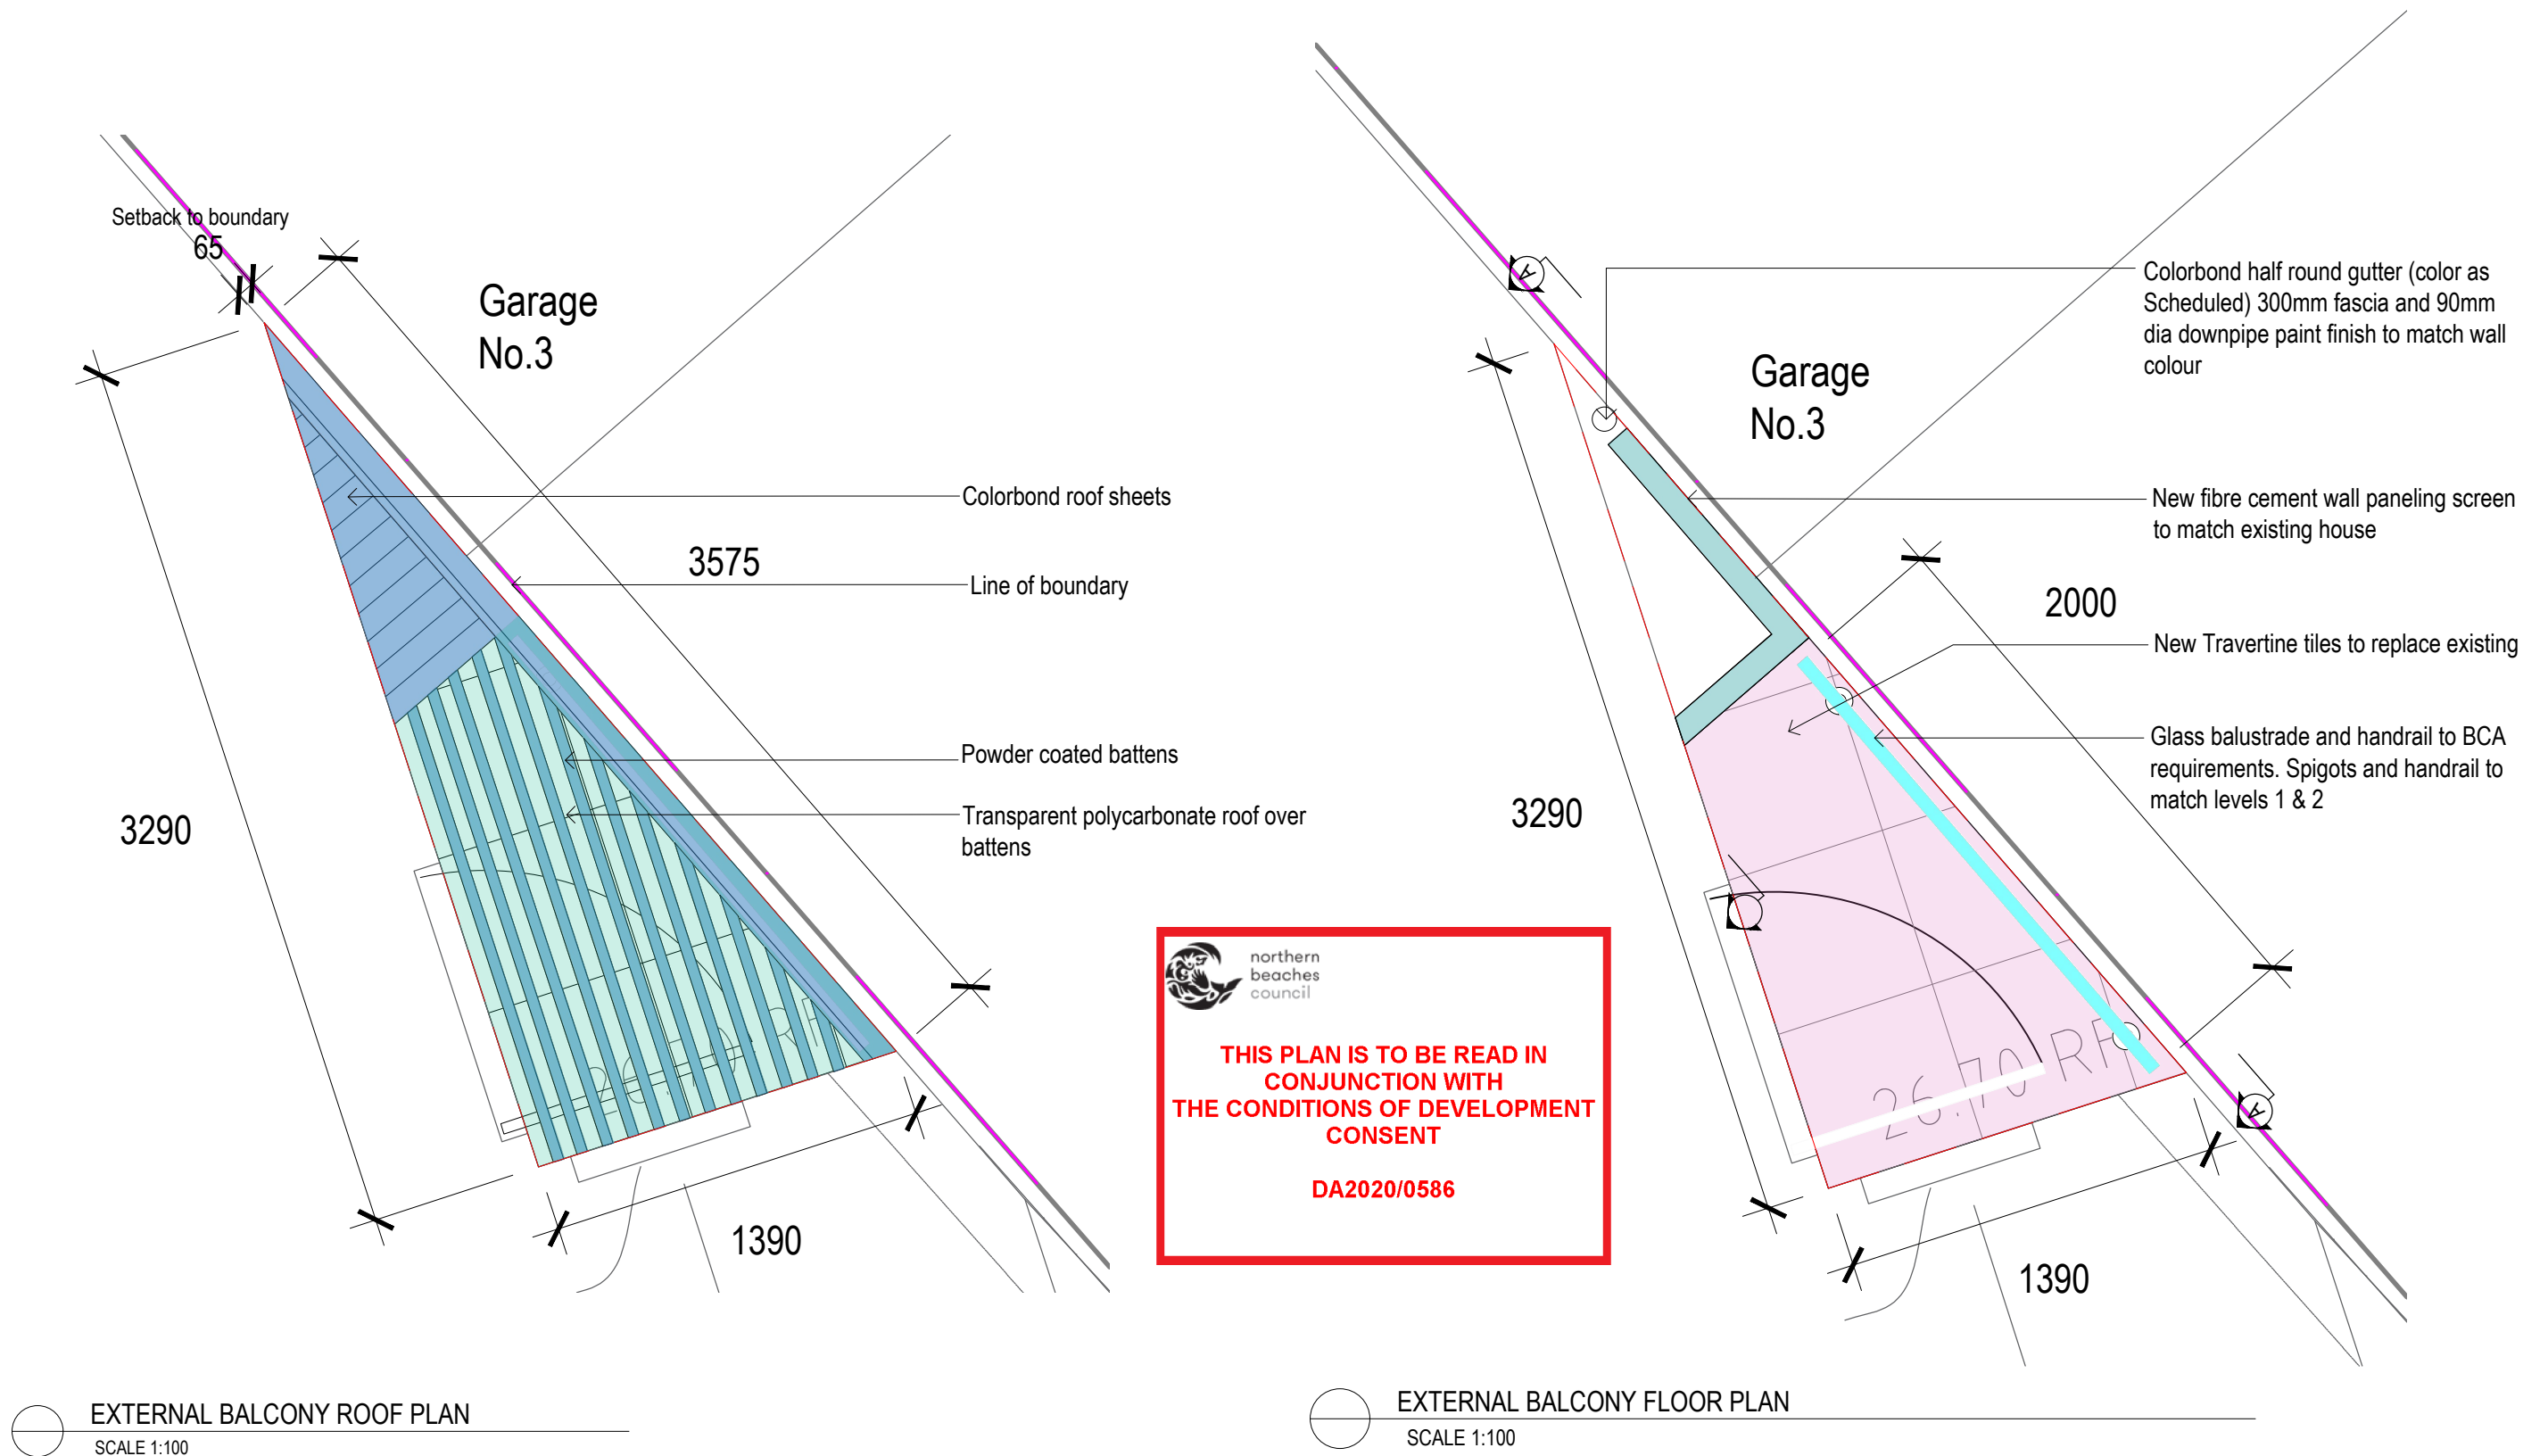

NOTES:

- Contractors to check and verify all dimensions and all levels on site prior to any works.
- Any discrepancies should be immediately referred to Space Landscape Designs.
- All work to comply with B.C.A. Statutory Authorities and relevant Australian Standards.
- Dimensions recognised over scaling. All measurements are in millimetres.

Rev.	Date	Issue
A	26/05/20	Preliminary design
B	29/05/20	DA Issue

Checked	AE
AE	AE

SPACE
LANDSCAPE DESIGNS

Space Landscape Designs Pty Ltd
ABN 60 799 663 674 ACN 139 316 251
info@spacedesigns.com.au
spacedesigns.com.au
P 02 9905 7870 F 02 9905 7657
Suite 138, 117 Old Pittwater Rd,
Brookvale NSW 2100

CLIENT
Ian & Marcelle Carr
ADDRESS
4 Laura St, SEAFORTH

DRN: L.Poulton
DATE: 14/07/2014
SCALE: 1:100@A3
PROJECT NO: 141046



ROOF PLAN
EXTERNAL BALCONY PLAN
DA-04
Rev **B**