



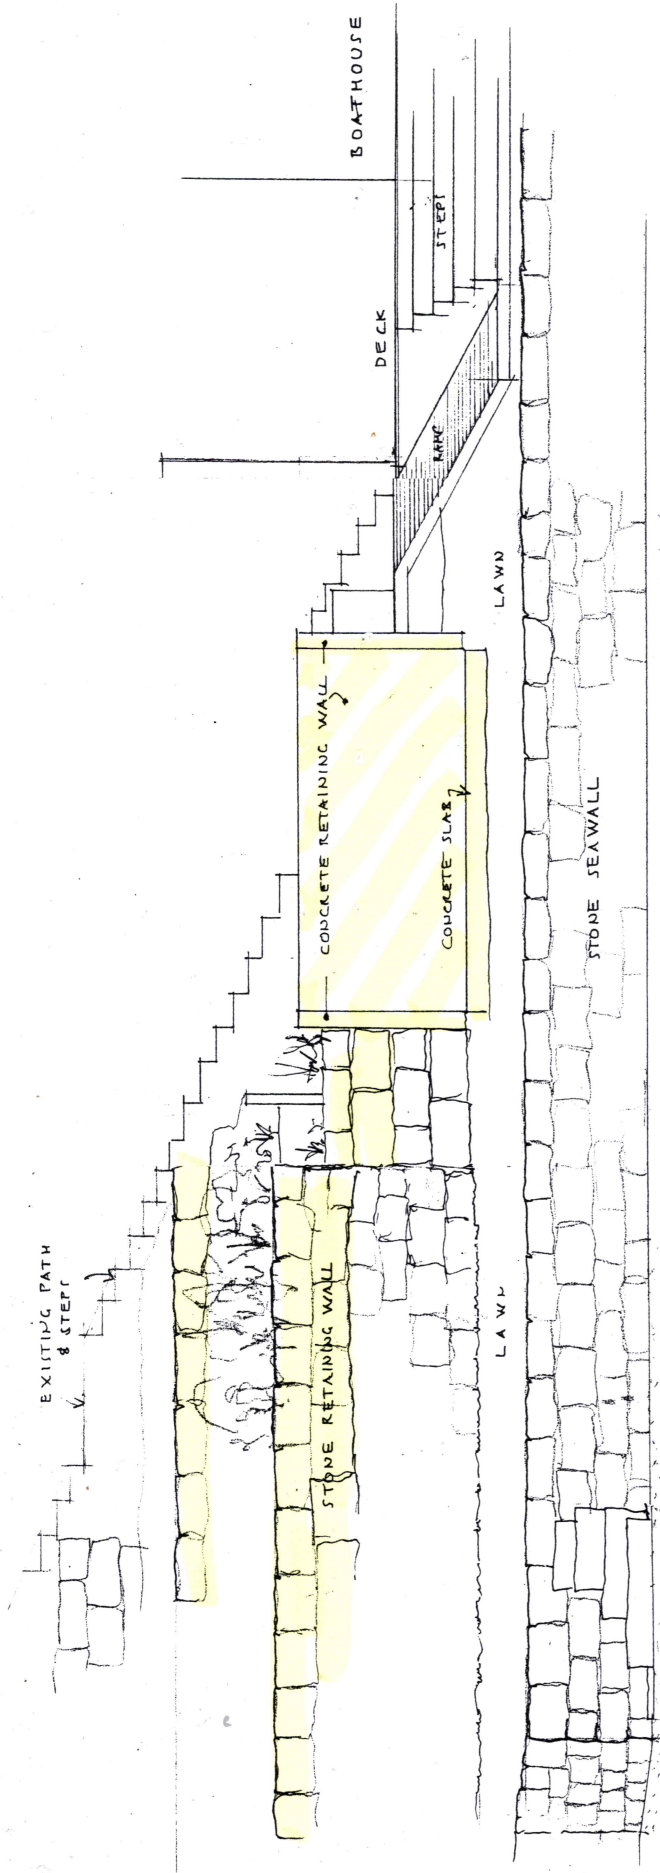


EAST ELEVATION (WATERFRONT)

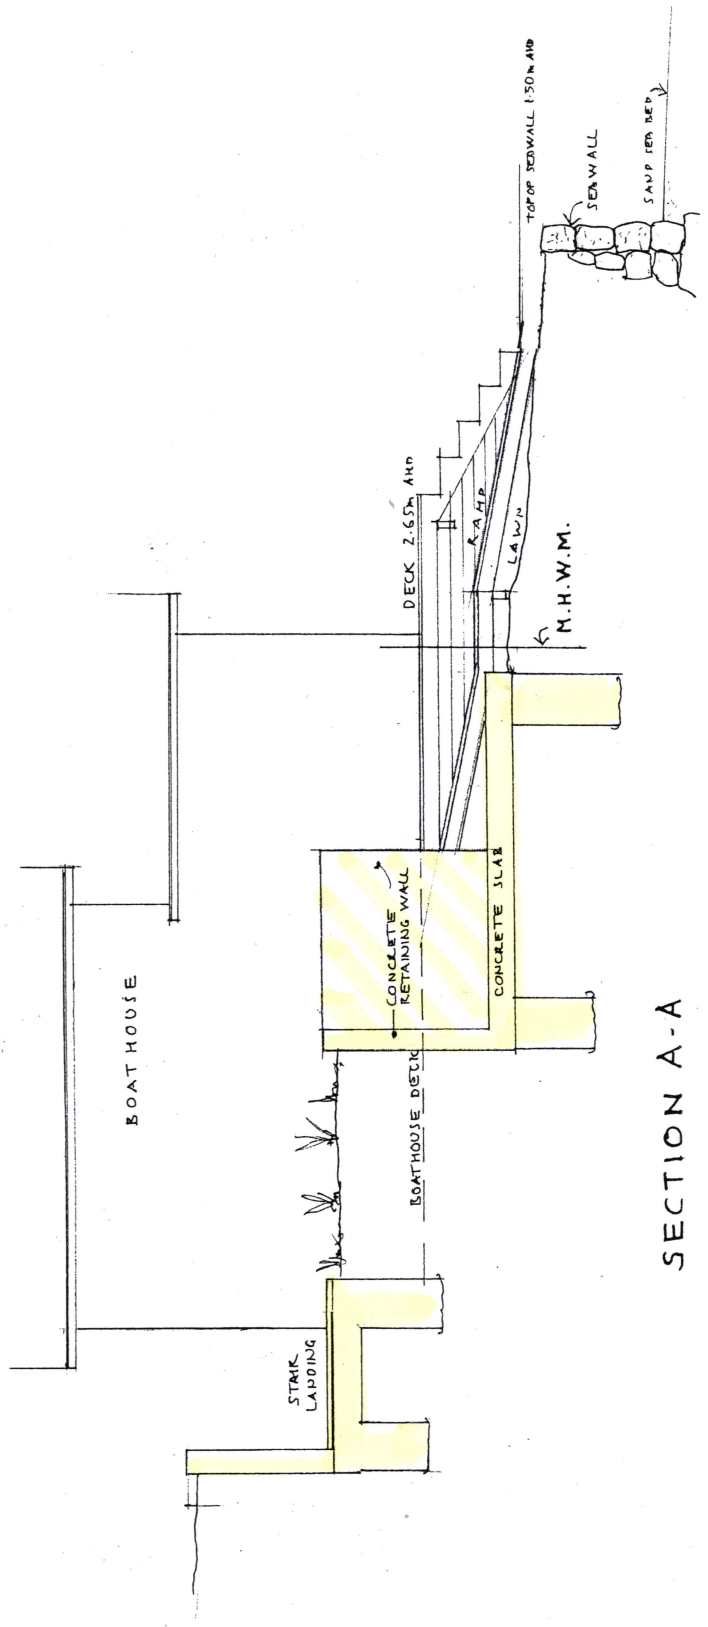

SECTION A-A

Project: Stephen Crosby & Assoc.
 Pty. Ltd.
 SCOTLAND ISLAND
 PO Box 204 Church Pt. NSW 2105
 M.0408047513 E. scrosby@stephencrosby.com.au
 Job: RETAINING WALLS
 60 CABARITA RD.
 AVALON
 Lot 1 DP 208499
 For: G. SMITH
 Drawing: SECTION &
 EAST
 ELEVATION
 Scale: 1:50 AT A3
 Date: OCT 2024
 Drawn: S.C.
 Drawing Number: 2064 - BC 02

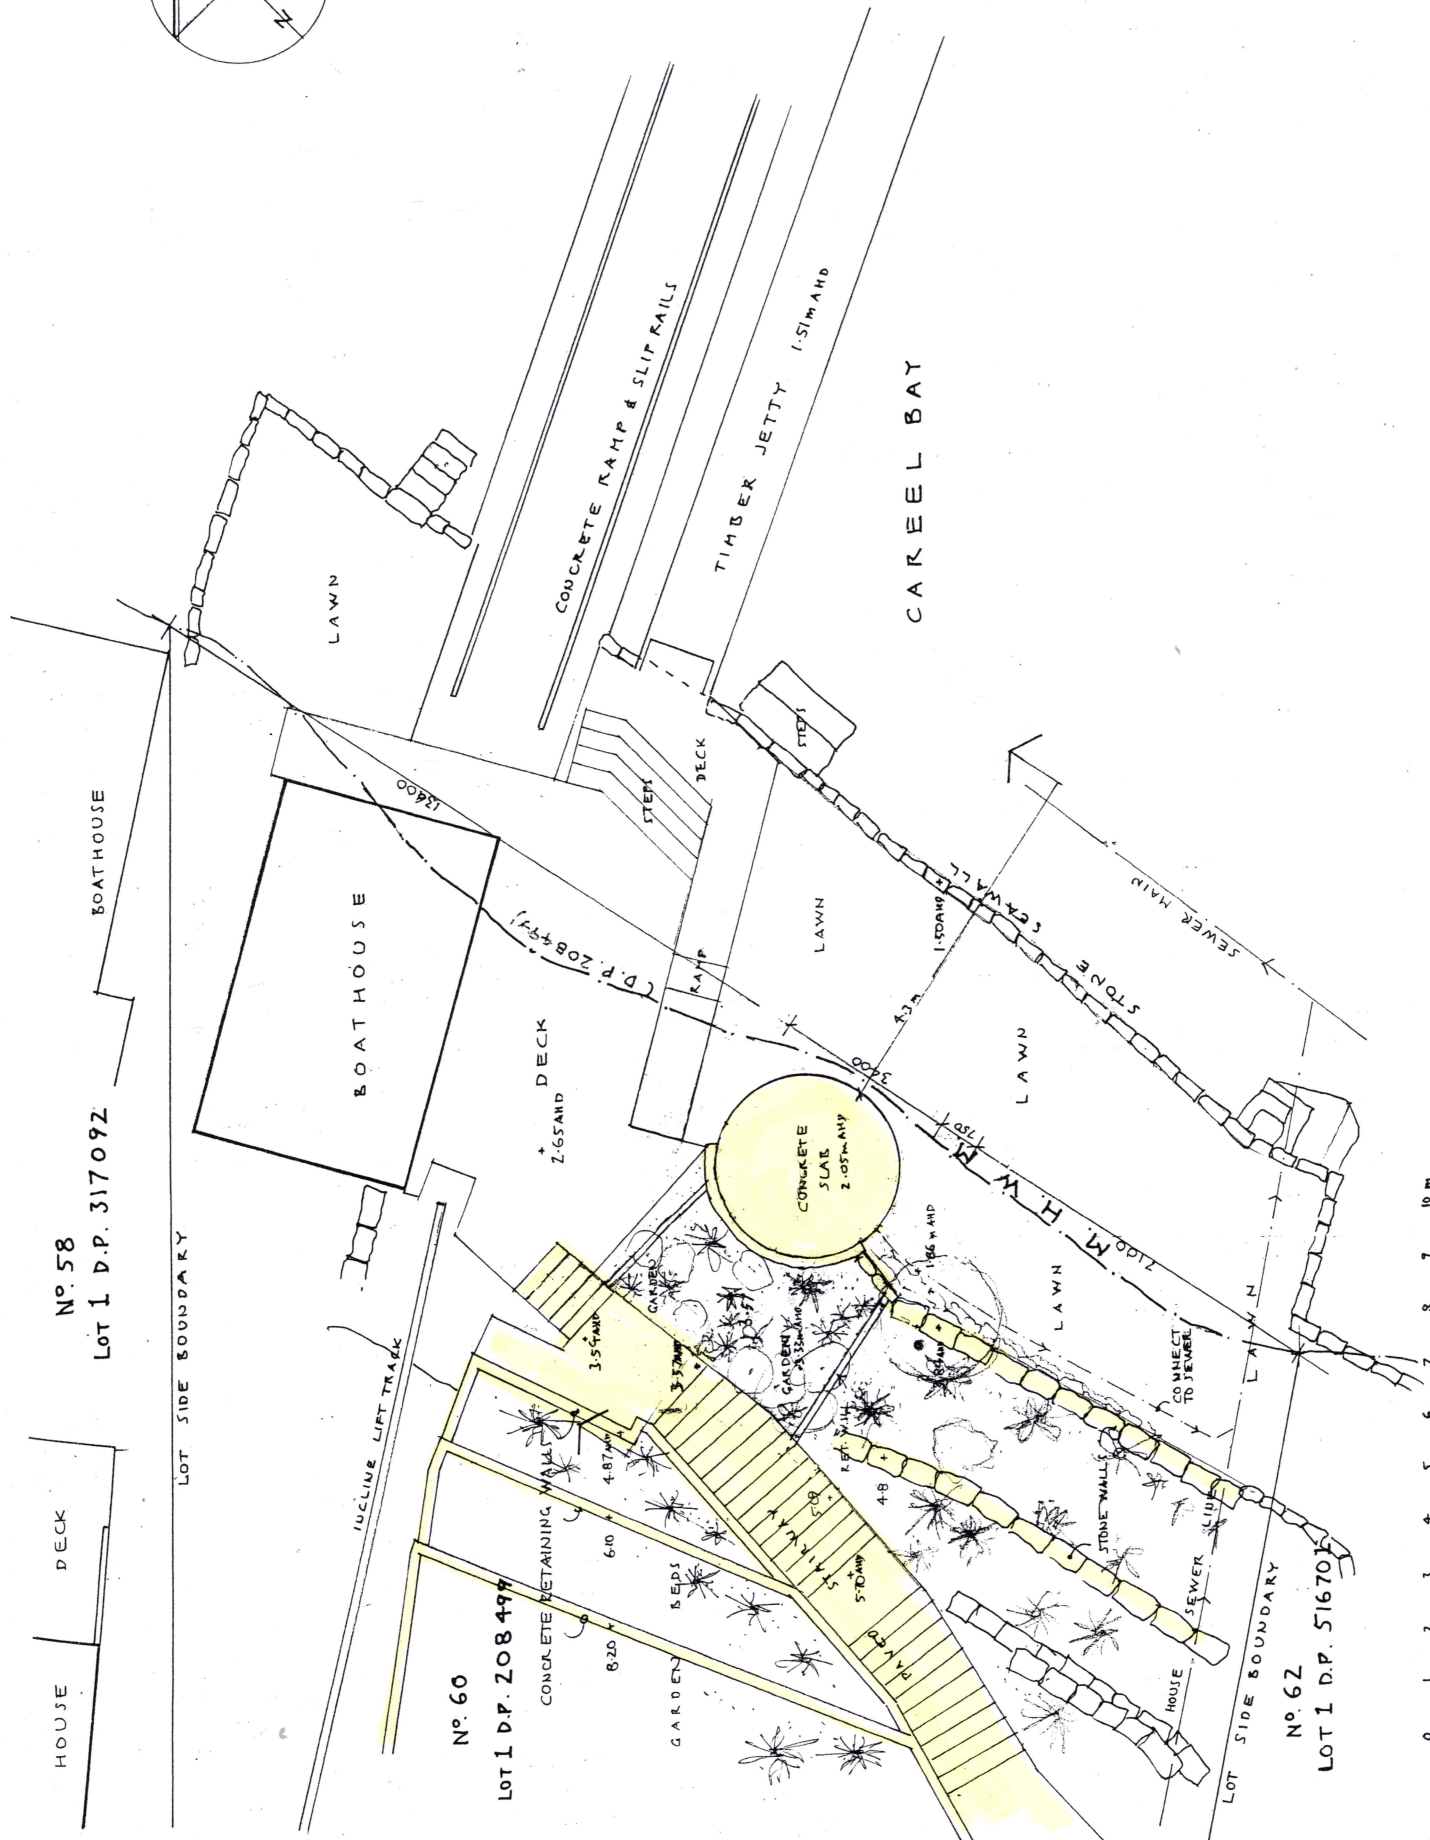

RETAINING WALLS

For **G. SMITH**

Scale	1 : 100 AT A3
Date	OCT 2024
Drawn	S.C.
Drawing Number	

2064 - BC 01