

ALDI STORE SIGNAGE LOCATION



THIS PLAN TO BE READ IN CONJUNCTION WITH DA2018/1985 NORTHERN BEACHES COUNCIL



Do not scale from drawings. Verify all dimensions on site prior to commencing work.

This drawing should be read in conjunction with all relevant contracts, specifications, drawings and reports. Copyright is vested in donaldson worrad Pty Ltd

Revision	Amendment	Date	Revision	Amendment	Date
A	FOR CLIENT'S APPROVAL	15.08.2018			

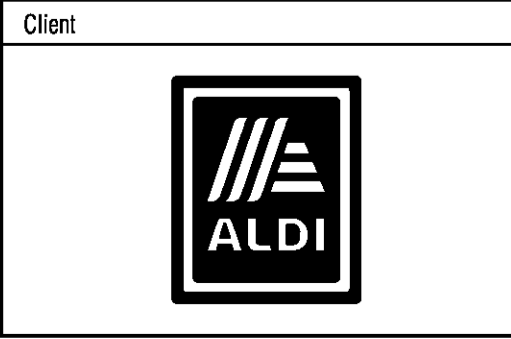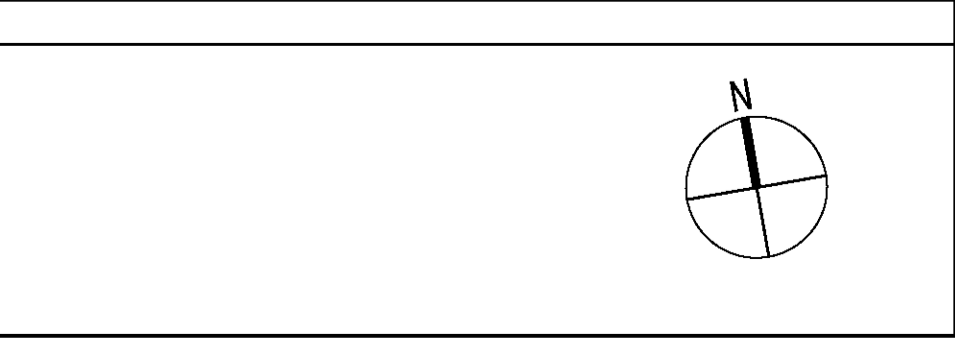


**Conrad Gargett**


CS 18, 22-26 Mountain Street, Ultimo, NSW 2007  
 T (02) 8218 9100 E mail@conradgargett.com.au  
 Nominated Architect : Lawrence Toaldo NSW Reg. 10256  
 ABN 49 325 121 350

**Project**  
 ALDI STORE MANLY FRESH UPGRADE  
 MANLY WHARF  
 East Esplanade, Manly NSW 2095  
 JOB NO 2018 230  
 A1 01


Drawing		Plot Date: 15/08/2018	
SITE PLAN			
SCALE	1:500@A1	<b>FEASIBILITY</b>	
DRAWN	RV	<b>A1 01</b>	
CHECKED	ML	<b>A</b>	
APPROVED			

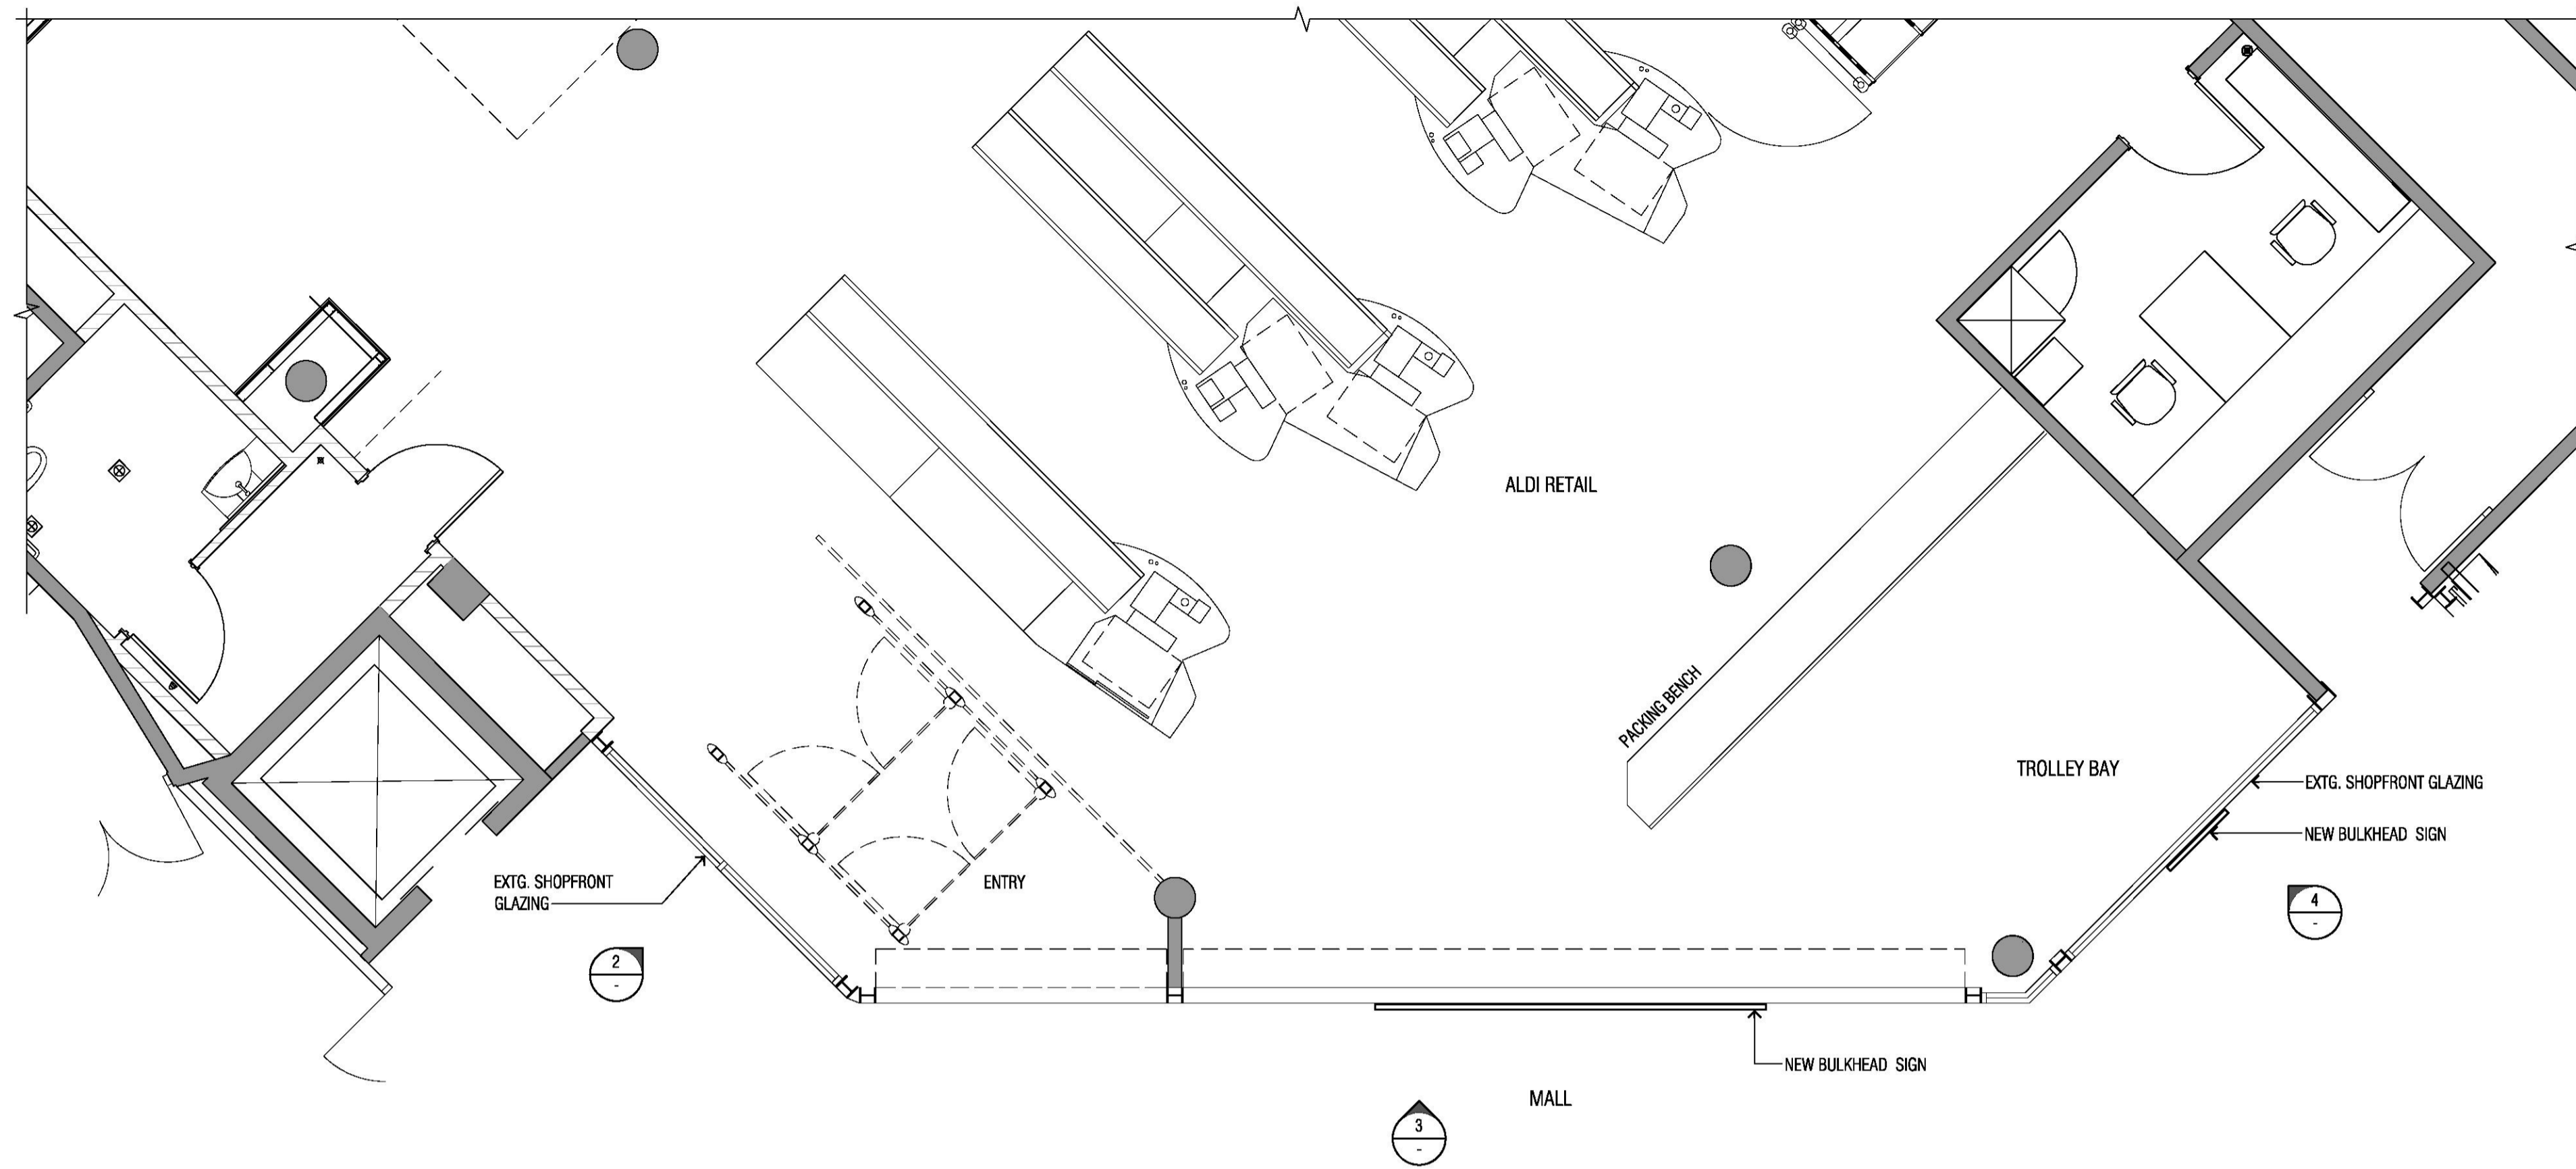


1 PART. PLAN  
1:50 (A1 FORMAT)

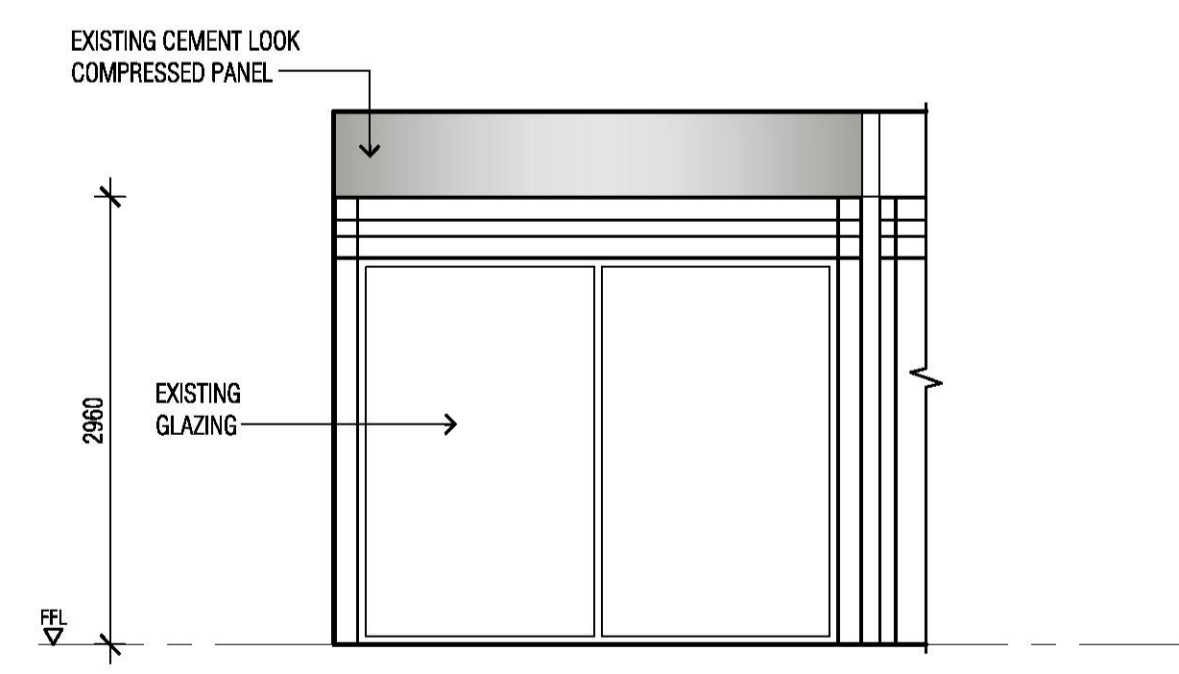

2 PROPOSED ELEVATION  
SHOPFRONT  
1:50 (A1 FORMAT)

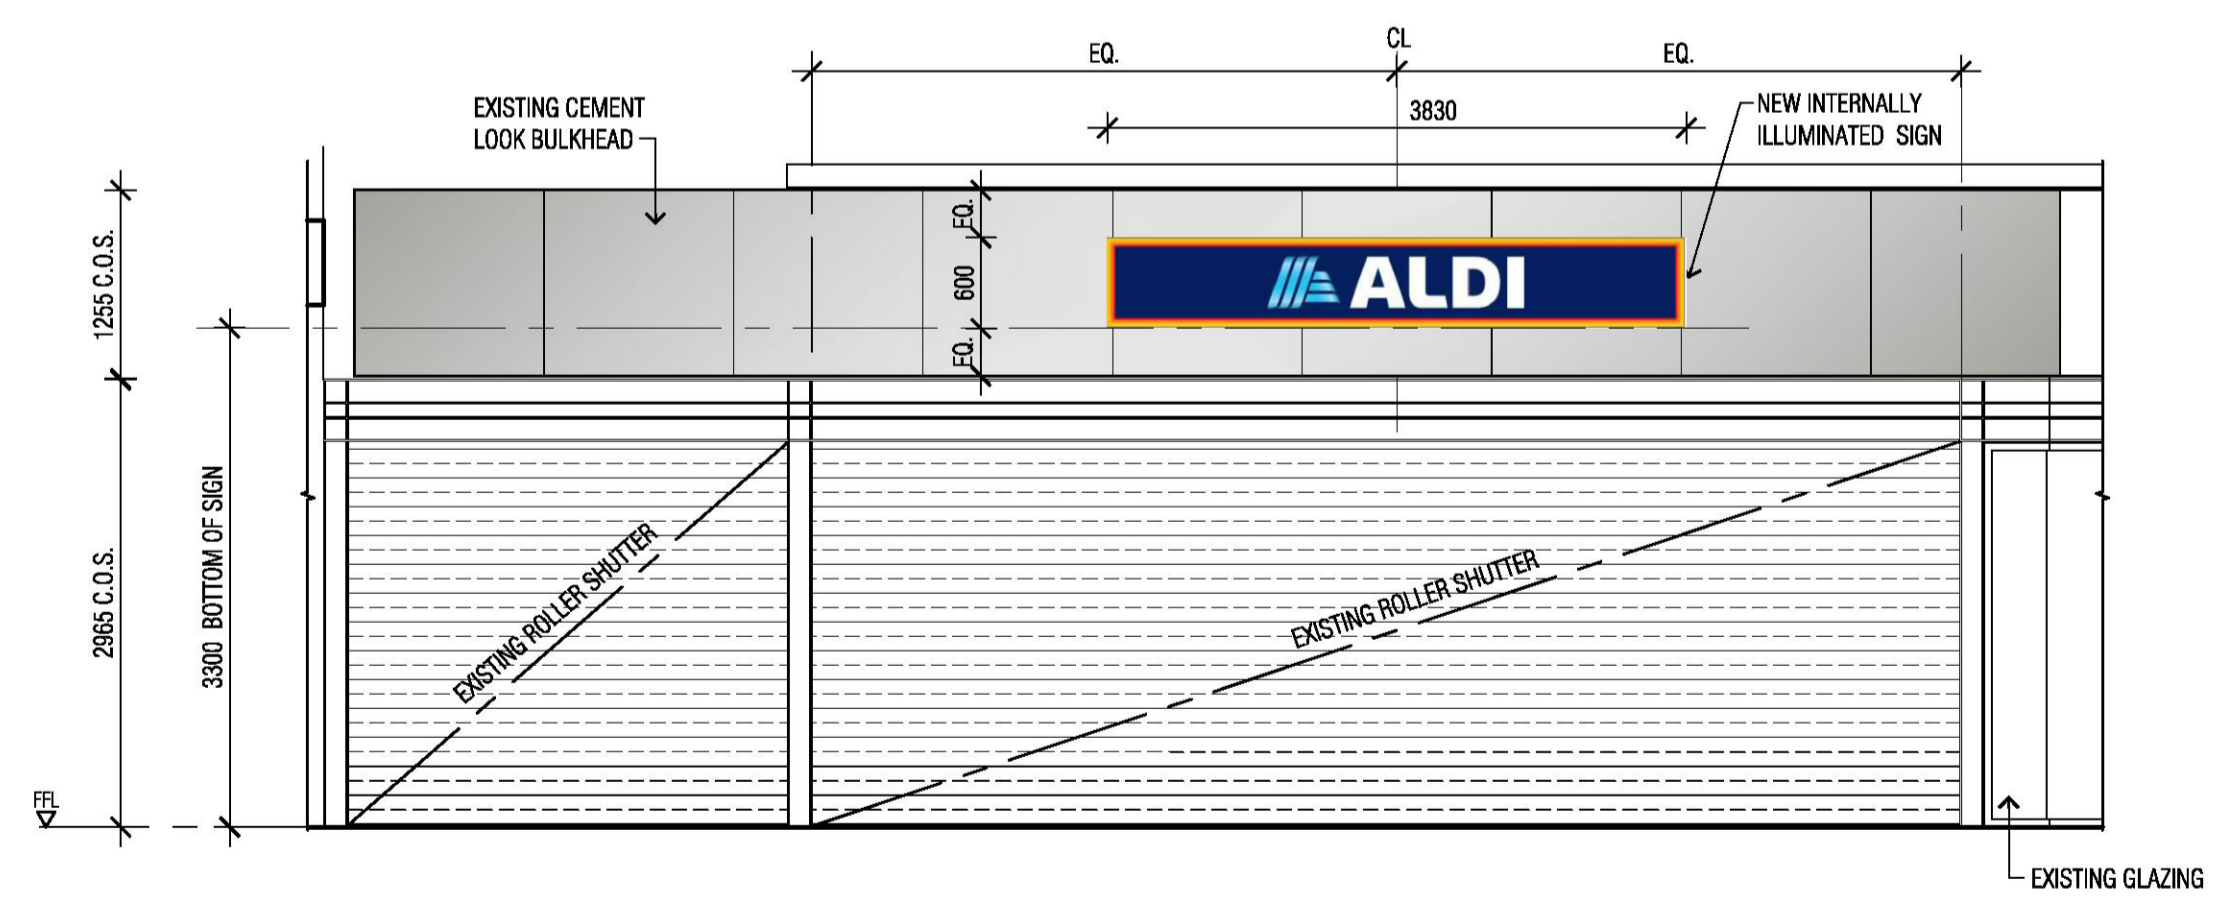

3 PROPOSED ELEVATION  
SHOPFRONT  
1:50 (A1 FORMAT)

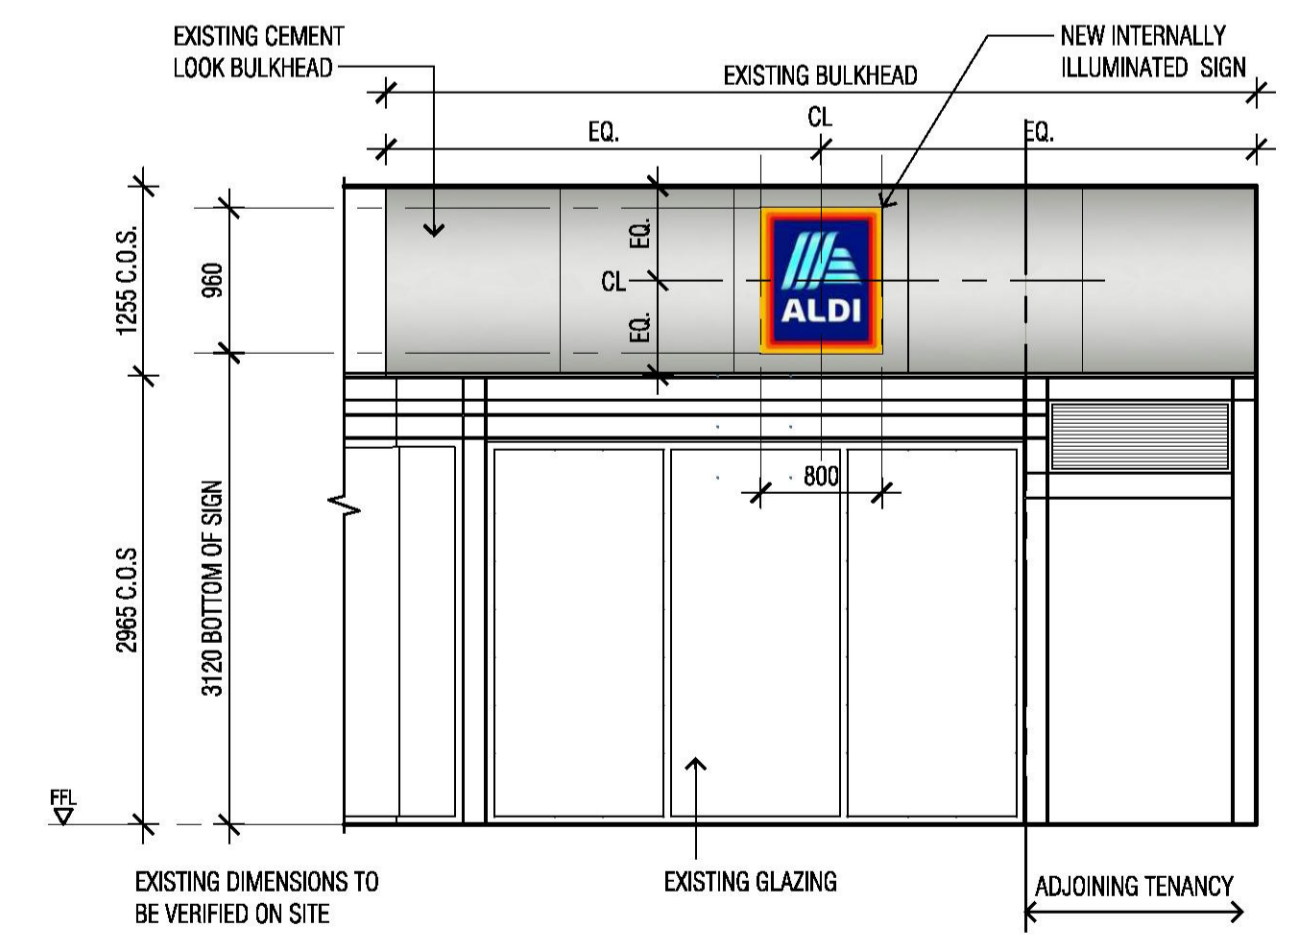

4 PROPOSED ELEVATION  
SHOPFRONT  
1:50 (A1 FORMAT)

THIS PLAN TO BE READ IN CONJUNCTION WITH  
DA2018/1985  
NORTHERN BEACHES COUNCIL

Do not scale from drawings. Verify all dimensions on site prior to commencing work.  This drawing should be read in conjunction with all relevant contracts, specifications, drawings and reports. Copyright is vested in donaldson worrad Pty Ltd	Revision A Amendment FOR CLIENT'S APPROVAL Date 15.08.2018	Revision Amendment Date	Client 	Architect <b>Conrad Gargett</b> <small>CS 18, 22-26 Mountain Street, Ultimo, NSW 2007          T (02) 8218 9100 E mail@conradgargett.com.au          Nominated Architect : Lawrence Toaloe NSW Reg. 10256          ABN 49 325 121 350</small>	Project <b>ALDI STORE MANLY FRESH UPGRADE</b> MANLY WHARF East Esplanade, Manly NSW 2095 JOB NO 2018 230 A1 10	Drawing SHOPFRONT ELEVATION-PROPOSED Plot Date: 15/08/2018	SCALE DRAWN 1:20@A1 CHECKED RV APPROVED ML	<b>FEASIBILITY</b> <b>A1 10</b>	<b>A</b>