




SECTION CC SCALE 1:100



SECTION DD SCALE 1:100

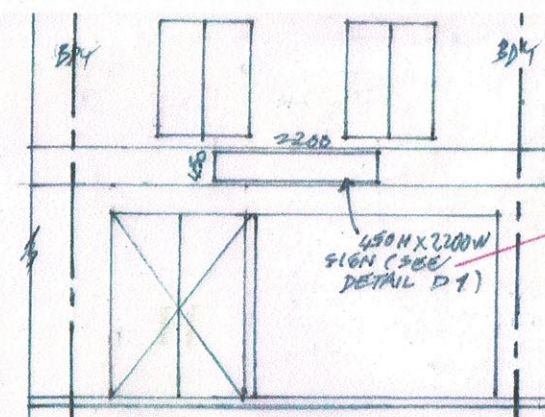

EXISTING FRONT ELEVATION



SIGN DETAIL D1 SCALE 1:50




SECTIONAL ELEVATION BB SCALE 1:100

PROJECT
PROPOSED NEWSHOP FITOUT AND CONVERSION FROM
EXISTING TATTOO SHOP TO NAIL SALON
1342 PITTWATER ROAD, NARRABEEN, NSW 2101
FOR
ARTISAN NAILS & BEAUTY PTY LTD


ARCHITECT
J SZE THO ARCHITECT arb 5002
Email: jszethoarchitect@gmail.com

Ph: 0425 329 425/0425 220 519

DRAWING
GROUND FLR PLAN/ELEVATIONS WD01a
SCALE 1:100 DATE: February 2025

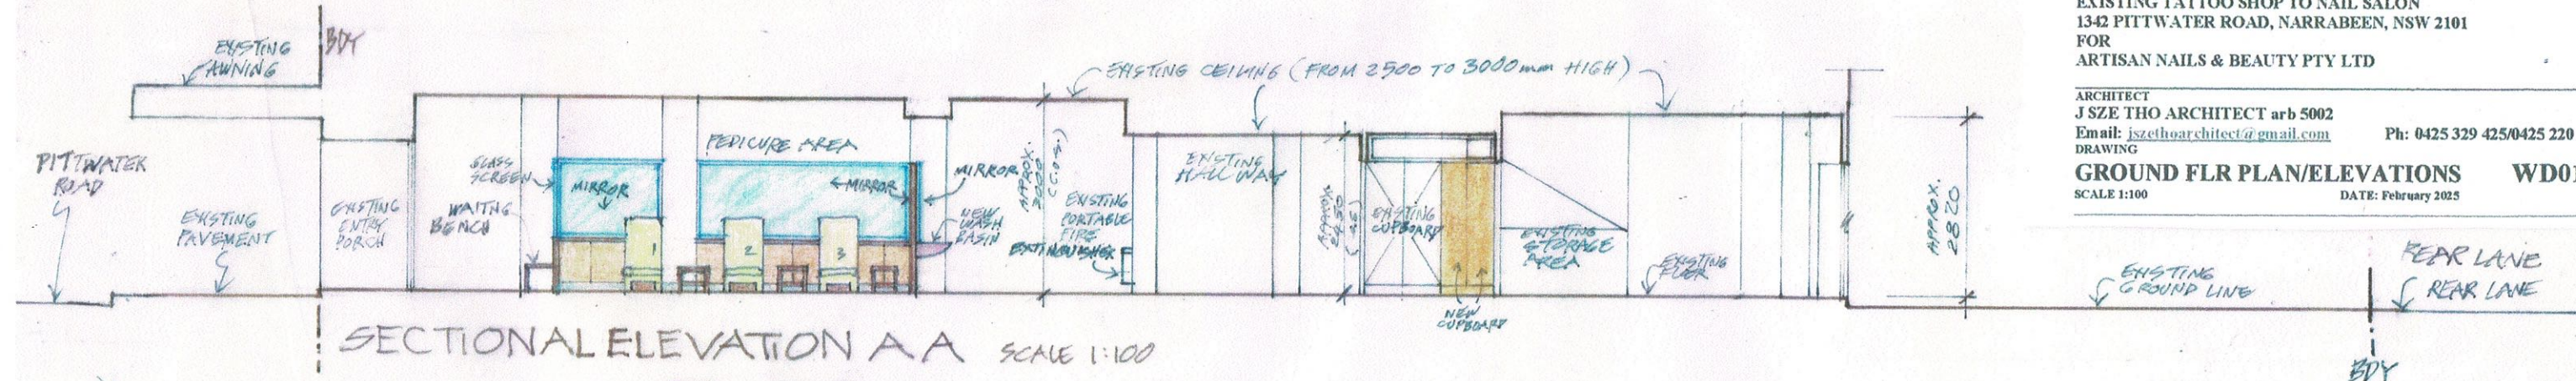

SECTIONAL ELEVATION AA SCALE 1:100

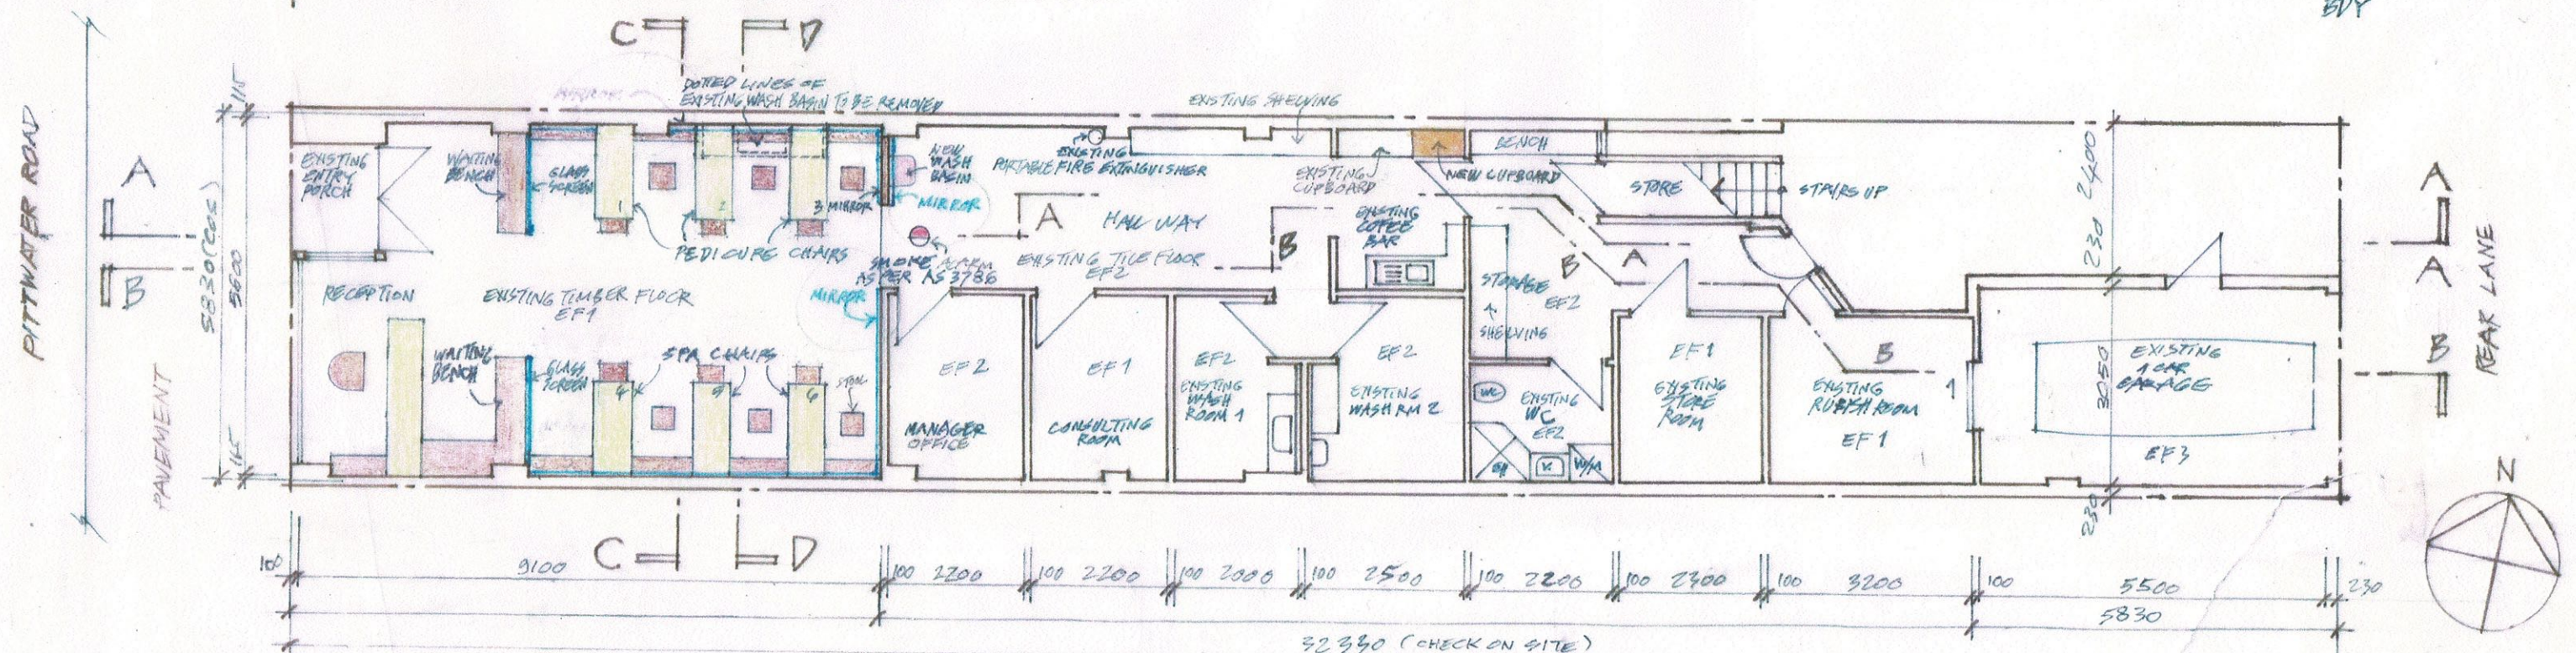

PLAN SCALE 1:100






LEGEND
EF1 : EXISTING TIMBER FLOOR FINISH
EF2 : EXISTING TILE FLOOR FINISH
EF3 : EXISTING CONCRETE FLOOR FINISH
C.O.G. : CHECK ON SITE

NOTE:
ALL NEWWORKS ARE COLOURED, THE REST ARE EXISTING (IN BLACK COLORE)
ALL EXISTING WORKS ARE TO BE CHECKED ON SITE

PROJECT
PROPOSED NEW SHOP FITOUT AND CONVERSION FROM EXISTING TATTOO SHOP TO NAIL MANICURE AND SPA SALON
 1342 PITTWATER ROAD, NARRABEEN NSW 2170
 FOR
ARTISAN NAILS & BEAUTY PTY LTD

ARCHITECT
J SZE THO, ARCHITECT arb 5002
 email: jszethoarchitect@gmail.com Ph: 0425 220 519/0425 329 425
 2 Rathowen Parade, Killarney Heights NSW 2087
 DRAWING

PLAN/ELEVATIONS SCALE 1:100 DATE: JAN 2025 **WD01**

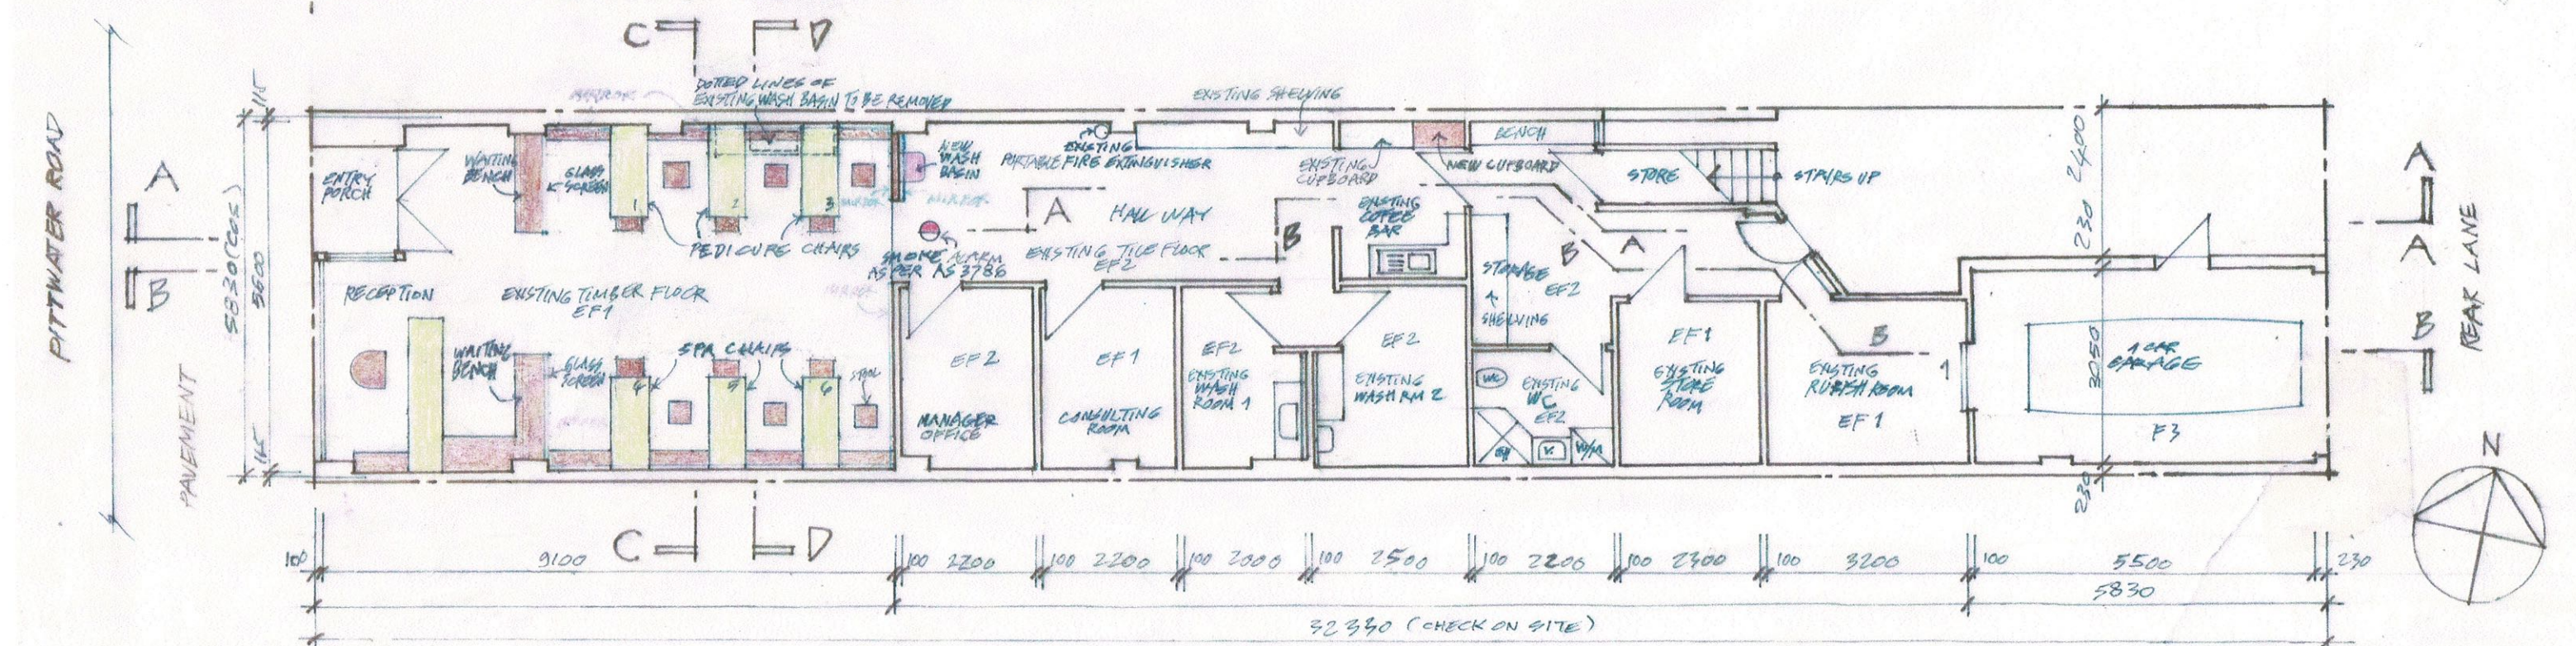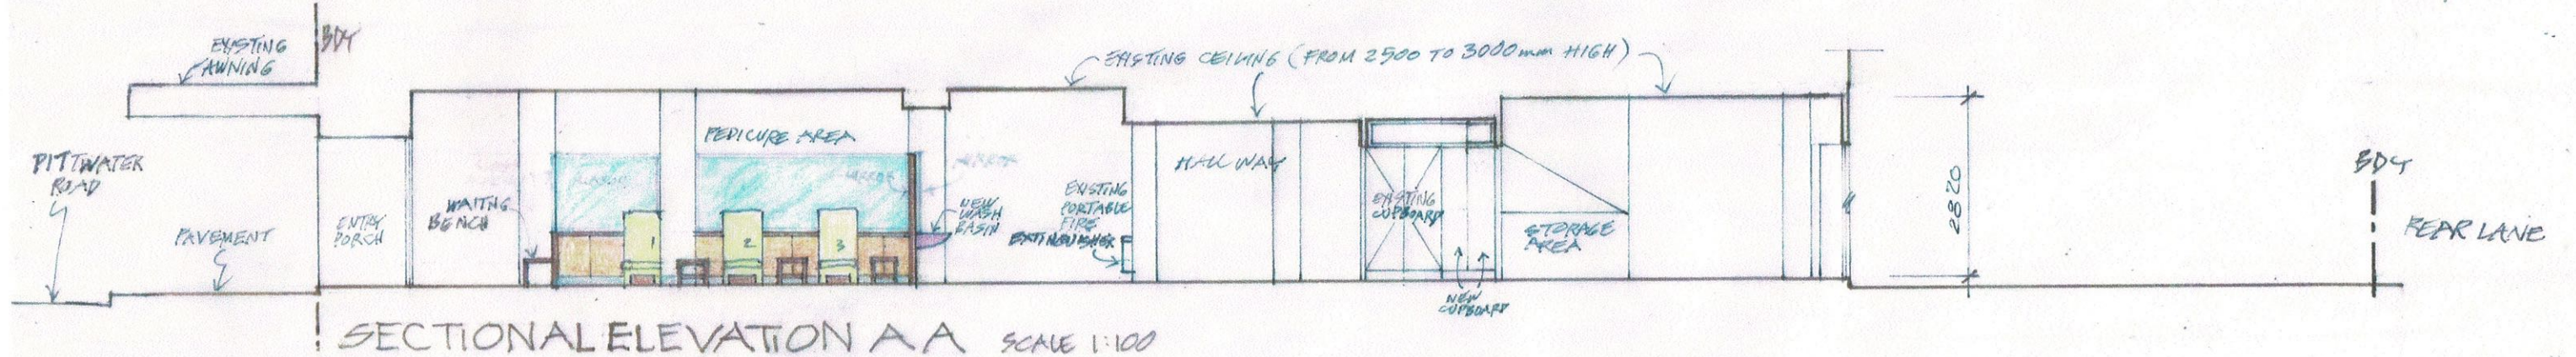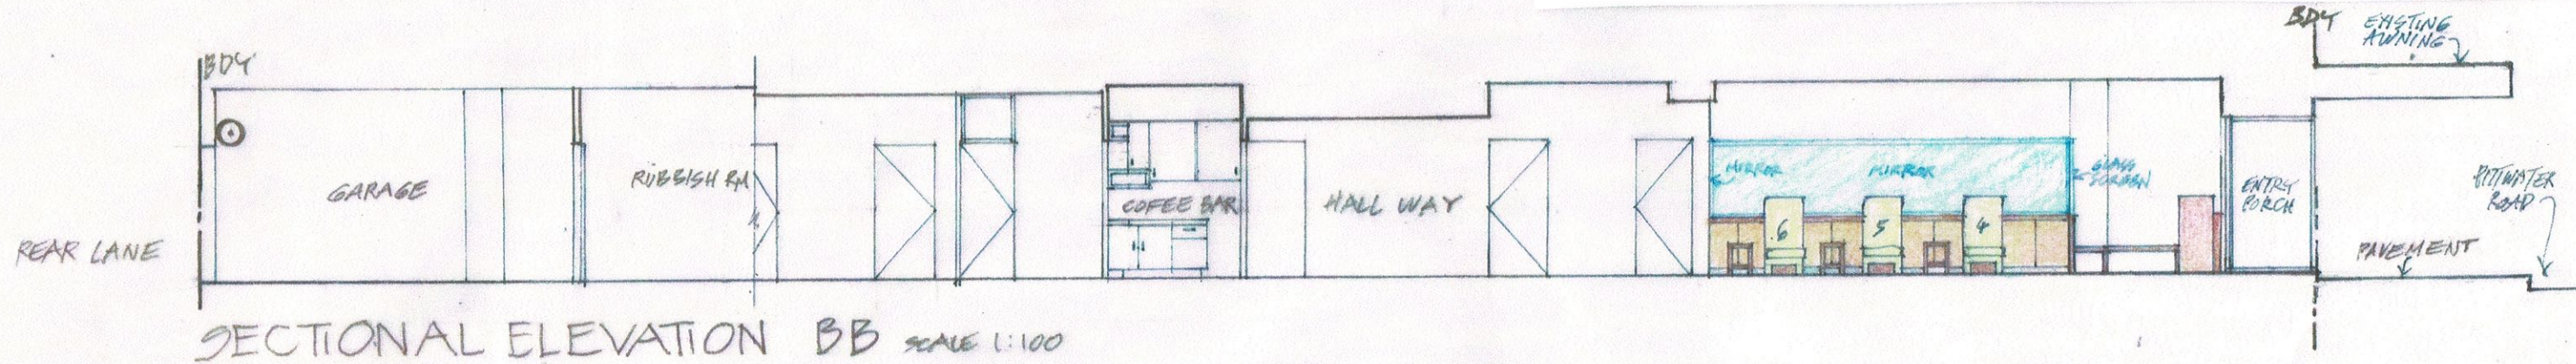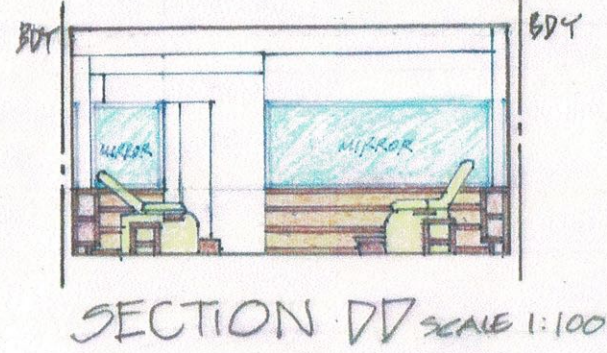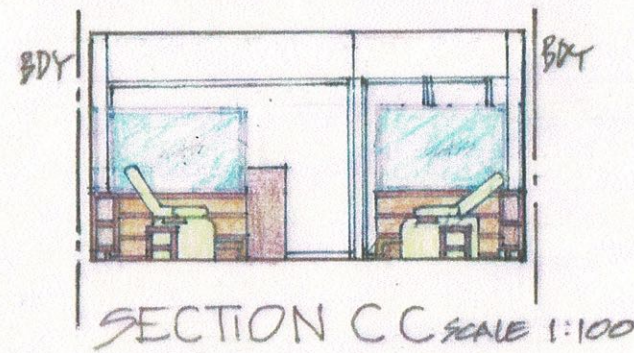

LEGEND
 EF1 : EXISTING TIMBER FLOOR FINISH
 EF2 : EXISTING TILE FLOOR FINISH
 EF3 : EXISTING CONCRETE FLOOR FINISH