
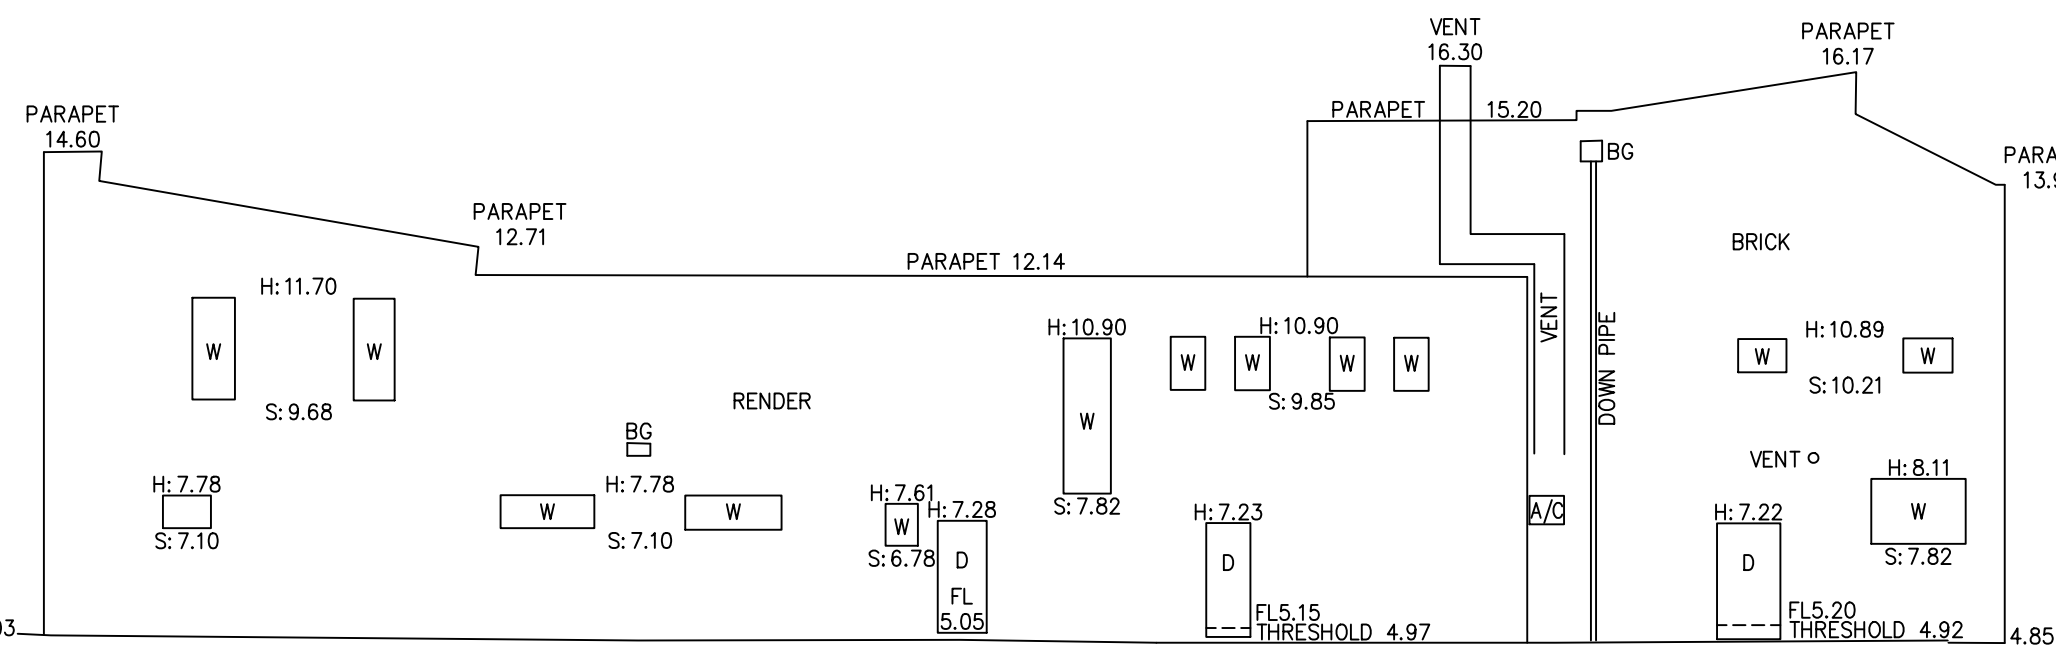


NOTES

1. THE BOUNDARIES HAVE NOT BEEN MARKED
2. ALL AREAS AND DIMENSIONS HAVE BEEN COMPILED FROM PLANS MADE AVAILABLE BY NSW LAND REGISTRY SERVICES AND ARE SUBJECT TO FINAL SURVEY
3. ORIGIN OF LEVELS ON A.H.D. IS TAKEN FROM PM 620 R.L. 4.755 (A.H.D.) IN NORTH STEYNE
4. CONTOUR INTERVAL 0.25 m
5. CONTOURS ARE INDICATIVE ONLY. ONLY SPOT LEVELS SHOULD BE USED FOR CALCULATIONS OF QUANTITIES WITH CAUTION
6. KERB LEVELS ARE TO THE TOP OF KERB UNLESS SHOWN OTHERWISE
7. FLOOR LEVELS SHOWN ARE THRESHOLD LEVELS. NO INVESTIGATION OF INTERNAL FLOOR LEVELS HAS BEEN UNDERTAKEN
8. NO INVESTIGATION OF UNDERGROUND SERVICES HAS BEEN MADE. SERVICES HAVE BEEN PLOTTED FROM RELEVANT AUTHORITIES INFORMATION AND HAVE NOT BEEN SURVEYED. ALL RELEVANT AUTHORITIES SHOULD BE NOTIFIED PRIOR TO ANY EXCAVATION ON OR NEAR THE SITE
9. BEARINGS SHOWN ARE MGA (MAP GRID OF AUSTRALIA) ADD APPROX. 1°00' FOR TRUE NORTH

LEGEND

BENCH MARK	▲
TELSTRA PIT	TEL
ELECTRIC LIGHT POLE	ELP
ELECTRICITY BOX	EL
PIT WITH CONCRETE LID	CLID
PIT WITH METAL LID	MLID
TRAFFIC LIGHT	TL
BOLLARD	BOL
ROADS & MARITIME SERVICES	RMS
GRADED INLET PIT	GIP
DRAIN	DR
SEWER INSPECTION POINT	SIP
SEWER MANHOLE	SMH
STOP VALVE	SV
HYDRANT	HYD
WATER TAP	TAP
WATER LID	W
GAS VALVE	GAS
VEHICLE CROSSING	(VC)
PRAM CROSSING	(PC)
BOX GUTTER	BG
WINDOW PLANTER	PL
WINDOW	W
DOOR	D
HEAD/SILL	H/S
GAS (DBYD)	G
TELSTRA (DBYD)	T
WATER (DBYD)	W
STORMWATER (DBYD)	SW
SEWER (DBYD)	S
ELECTRICITY (OVERHEAD)	P
ELECTRICITY (U'GROUND) (DBYD)	E

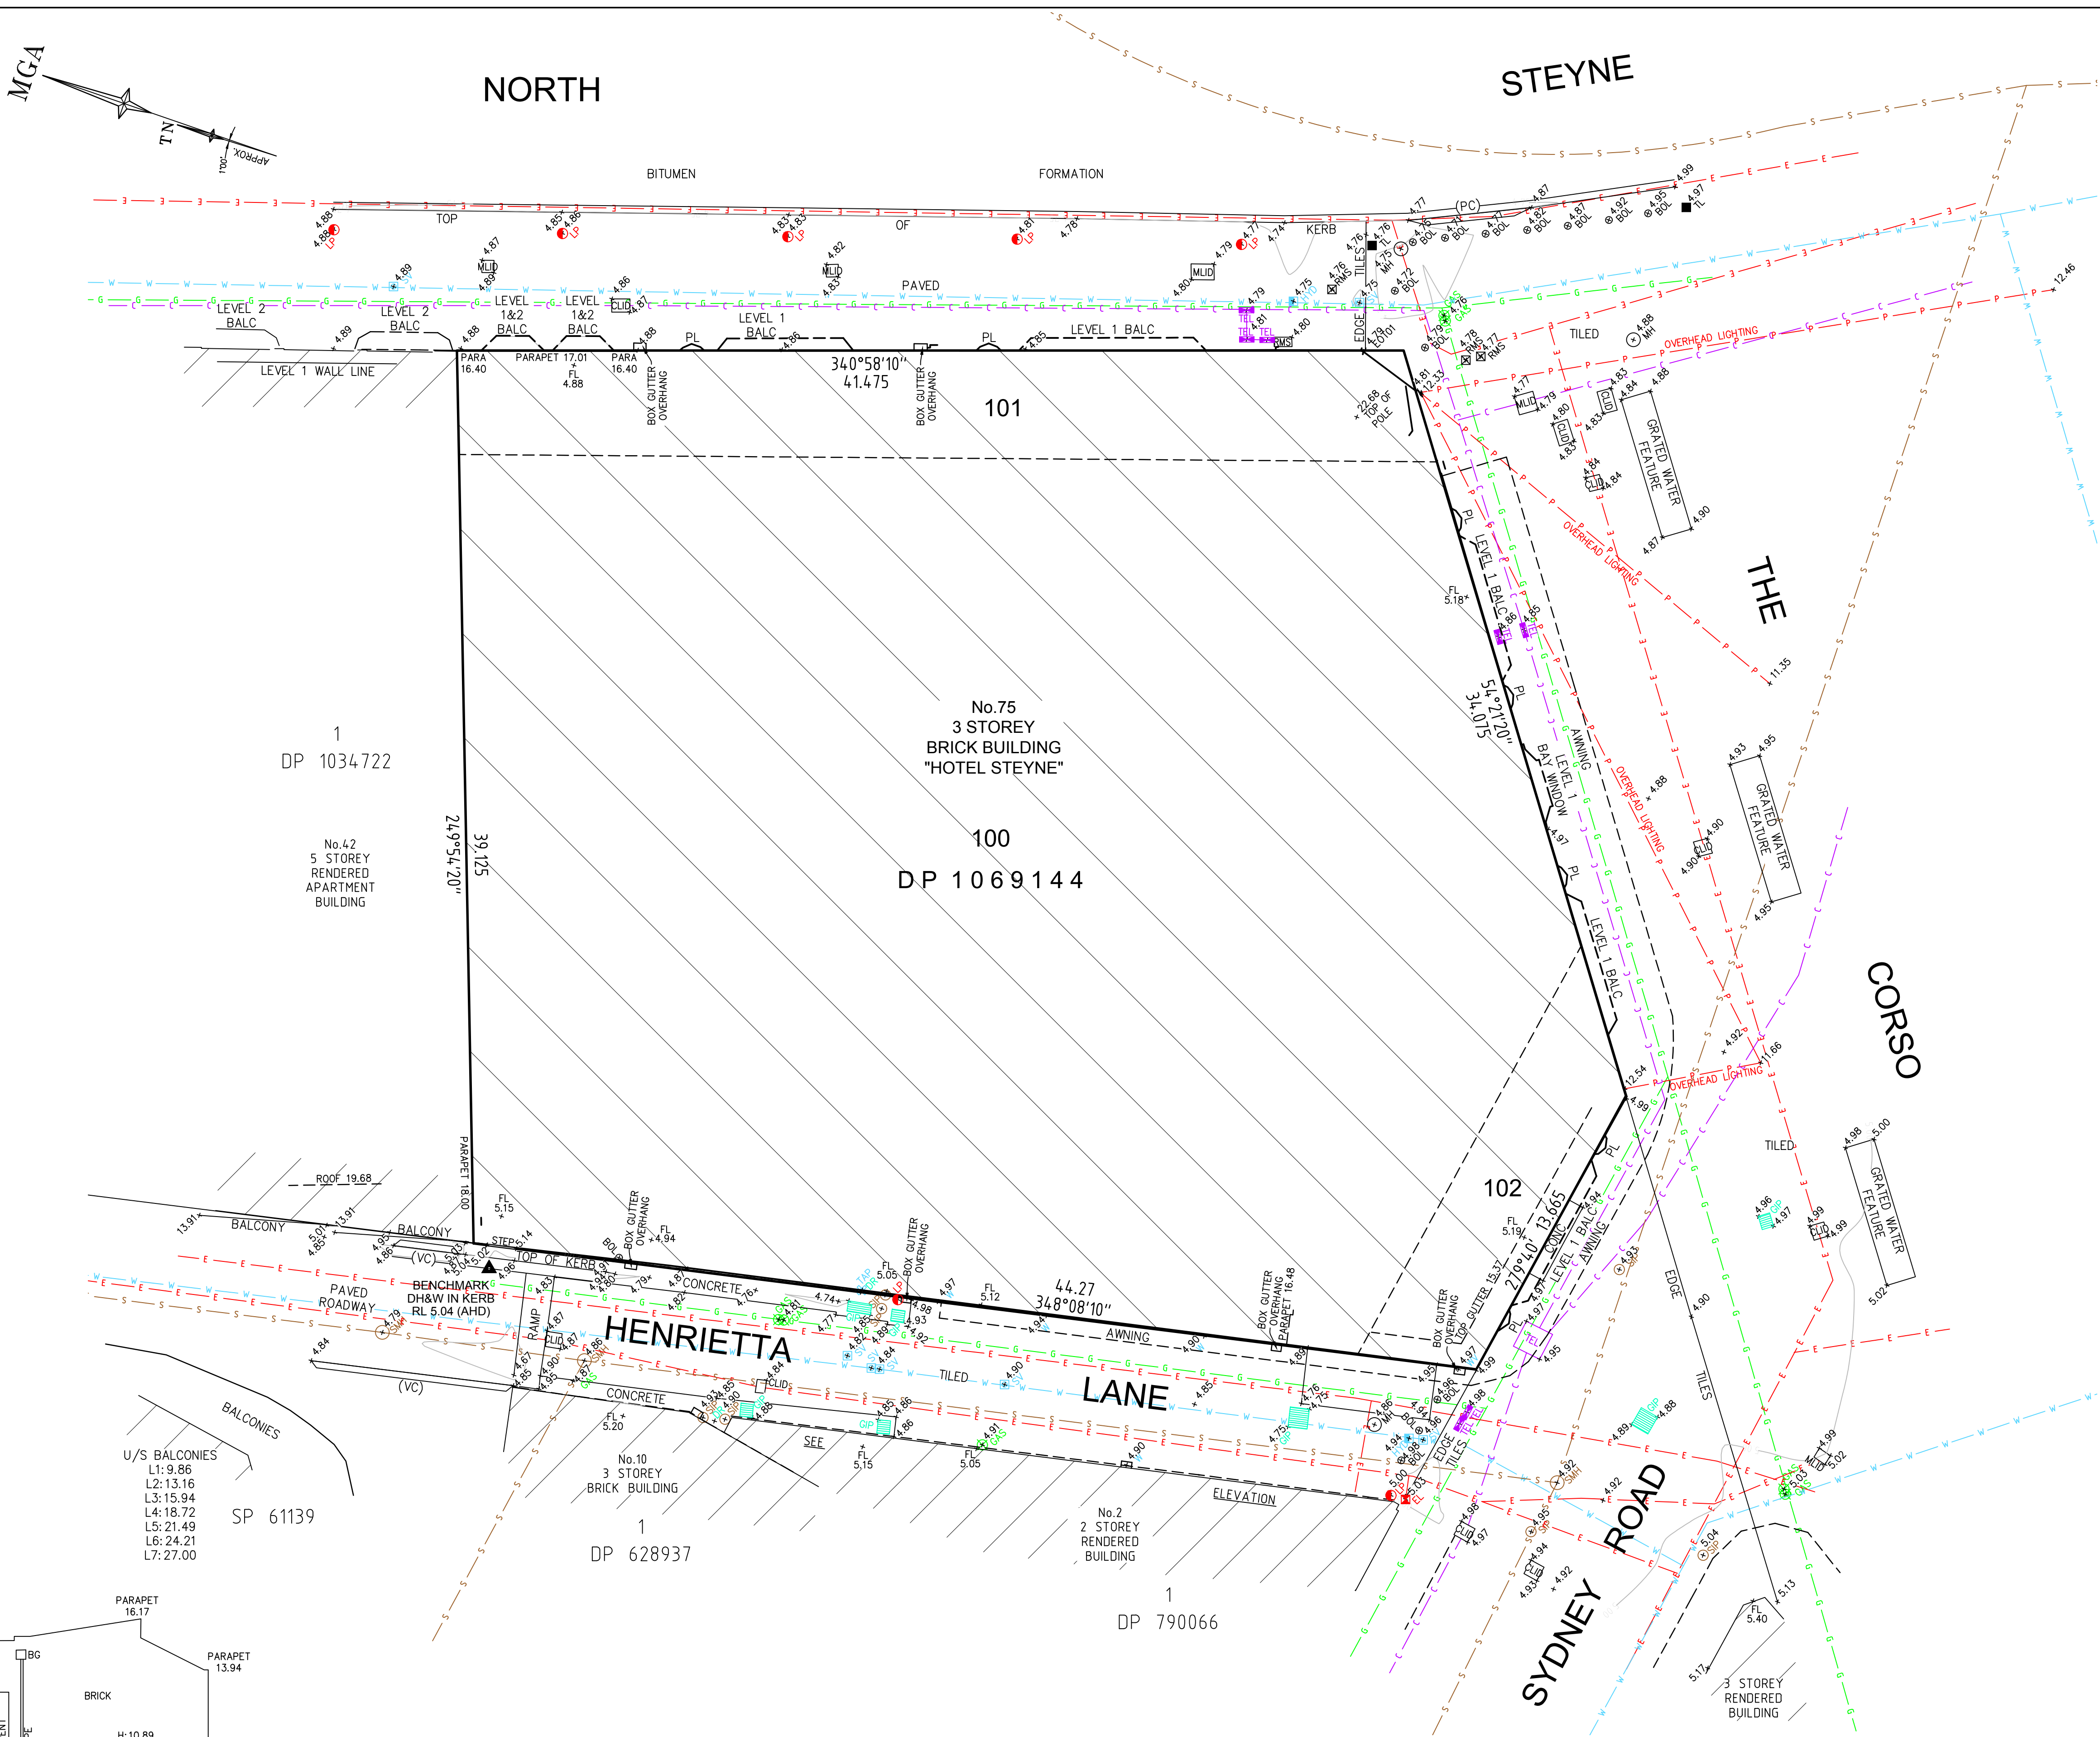

WESTERN ELEVATION - HENRIETTA LANE



REFER TO NOTES AND LEGEND

D	00/00/00	-	00
C	00/00/00	-	00
B	00/00/00	-	00
A	00/00/00	-	00
Revision	Date	Description	Reference

THIS IS THE PLAN REFERRED TO IN MY LETTER DATED:

Registered Surveyor NSW




Suite 1, Level 1
810 Pacific Highway
Gordon NSW 2072
Locked Bag 5
Gordon NSW 2072
P 1300 587 000
F 02 9499 7760


Client IRIS CAPITAL
Drawing title
PLAN OF DETAIL AND LEVELS OVER LOT 100-102 IN
DP 1069144 KNOWN AS "HOTEL STEYNE"
No.75 THE CORSO, MANLY

datum
AHD
site Area
1948m²
LGA
NORTHERN BEACHES

reference number
50764 001DT
scale
1:150 @A1
date of survey
19/08/19

SHEET
8

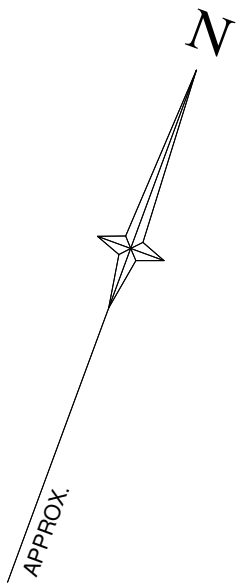

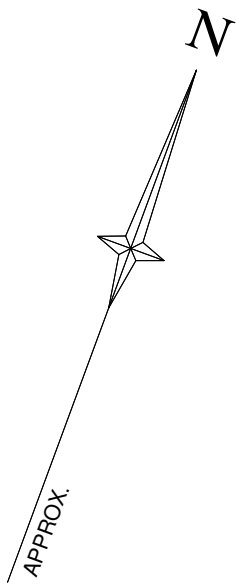

SECOND FLOOR PLAN



Revision	Date	Description	Reference

THIS IS THE PLAN REFERRED TO IN MY LETTER DATED: _____
Registered Surveyor NSW



Suite 1, Level 1
810 Pacific Highway
Gordon NSW 2072
Locked Bag 5
Gordon NSW 2072
P 1300 587 000
F 02 9499 7760


Client IRIS CAPITAL
Project
PLAN OF DETAIL AND LEVELS OVER LOT 100-102 IN
DP 1069144 KNOWN AS "HOTEL STEYNE"
No.75 THE CORSO, MANLY

datum
AHD
site Area
1948m²
LGA
NORTHERN BEACHES


reference
number
50764-001DT
scale
1:50
@A1

date of survey
19/08/19


SHEET
8
OF
4

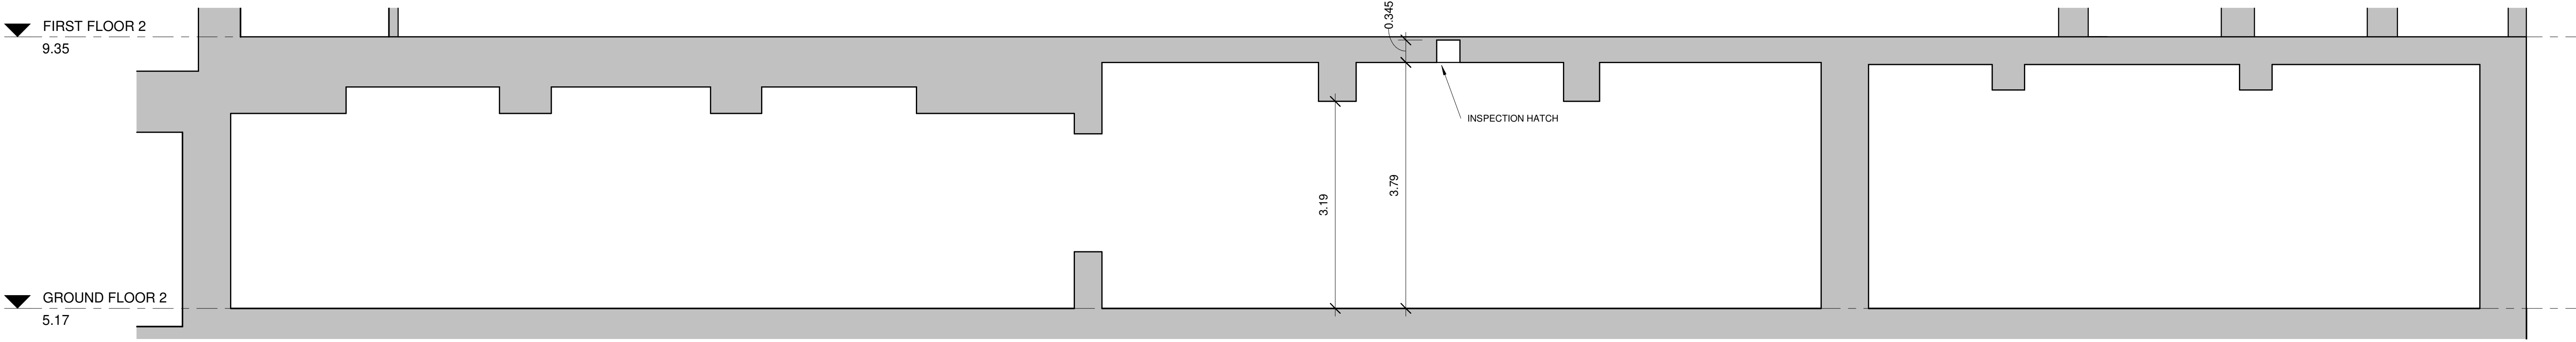

1 SECTION 1
1 : 50

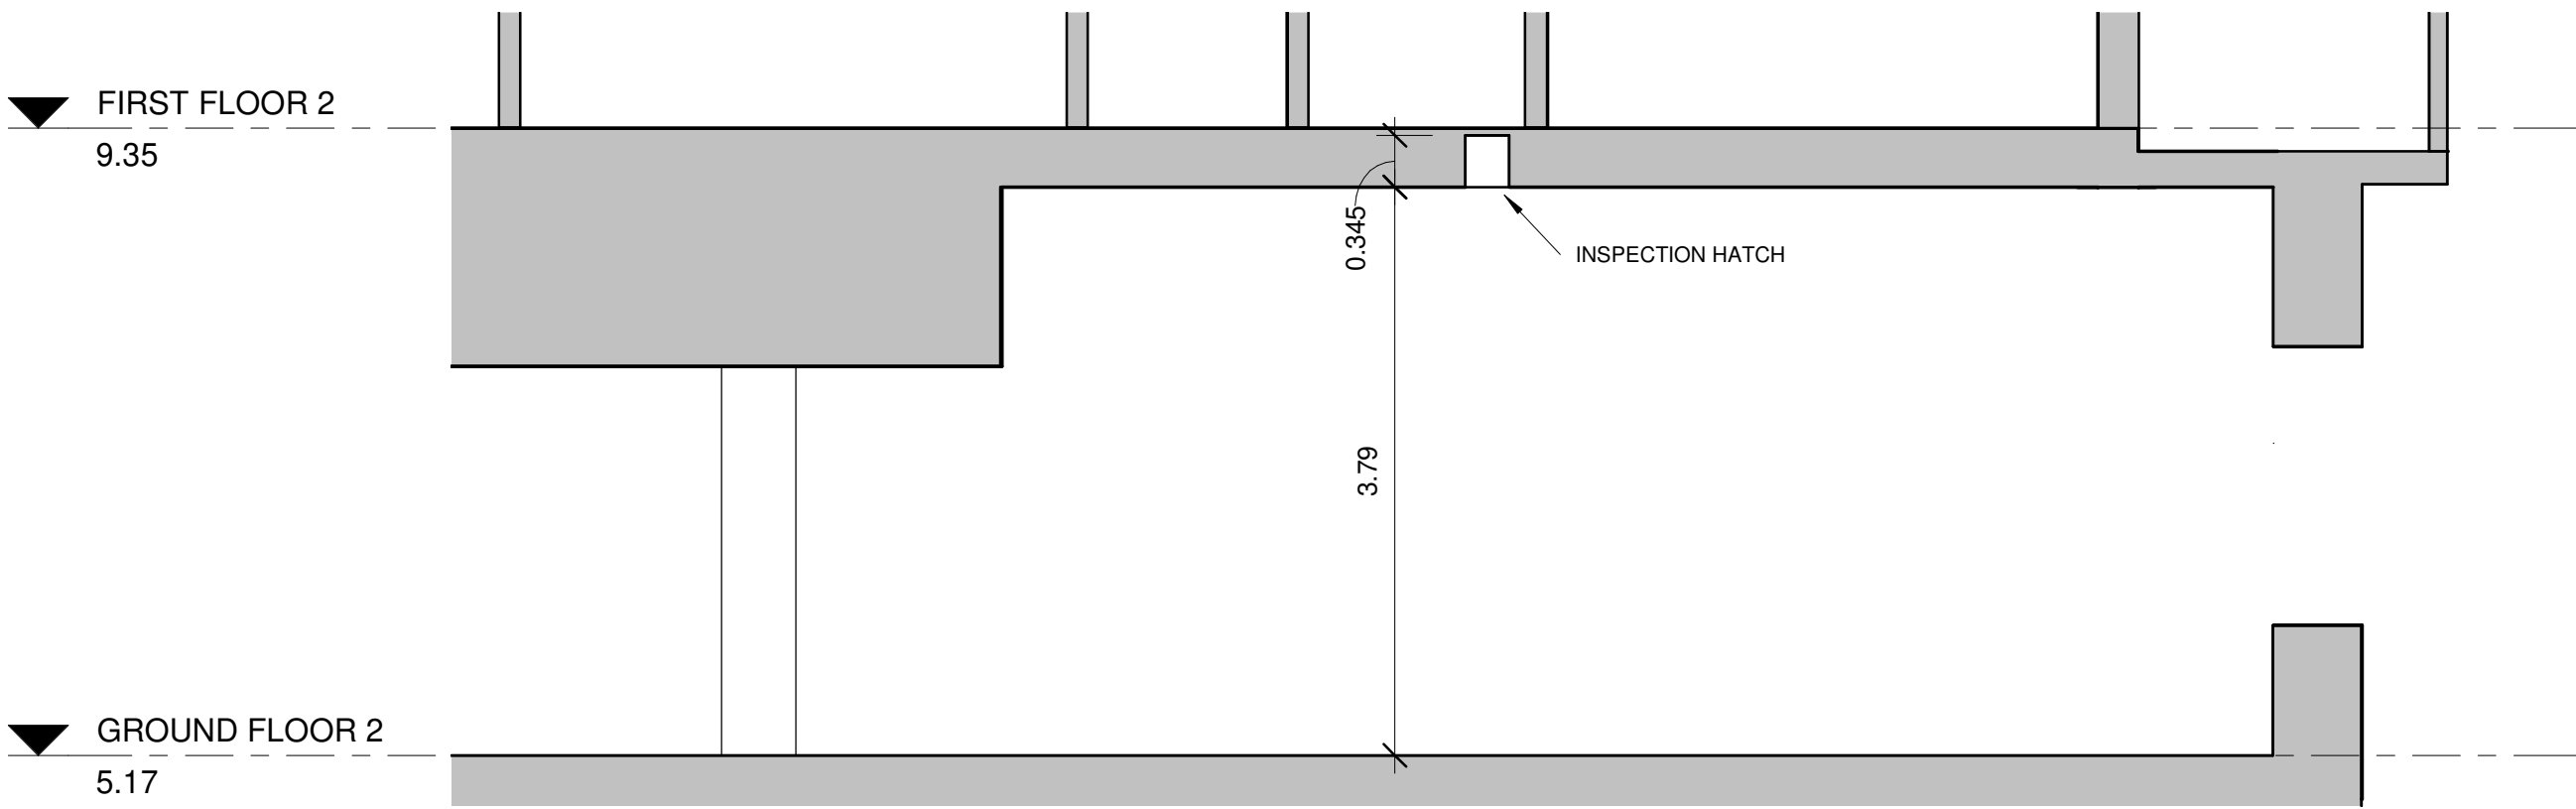

2 SECTION 2
1 : 50

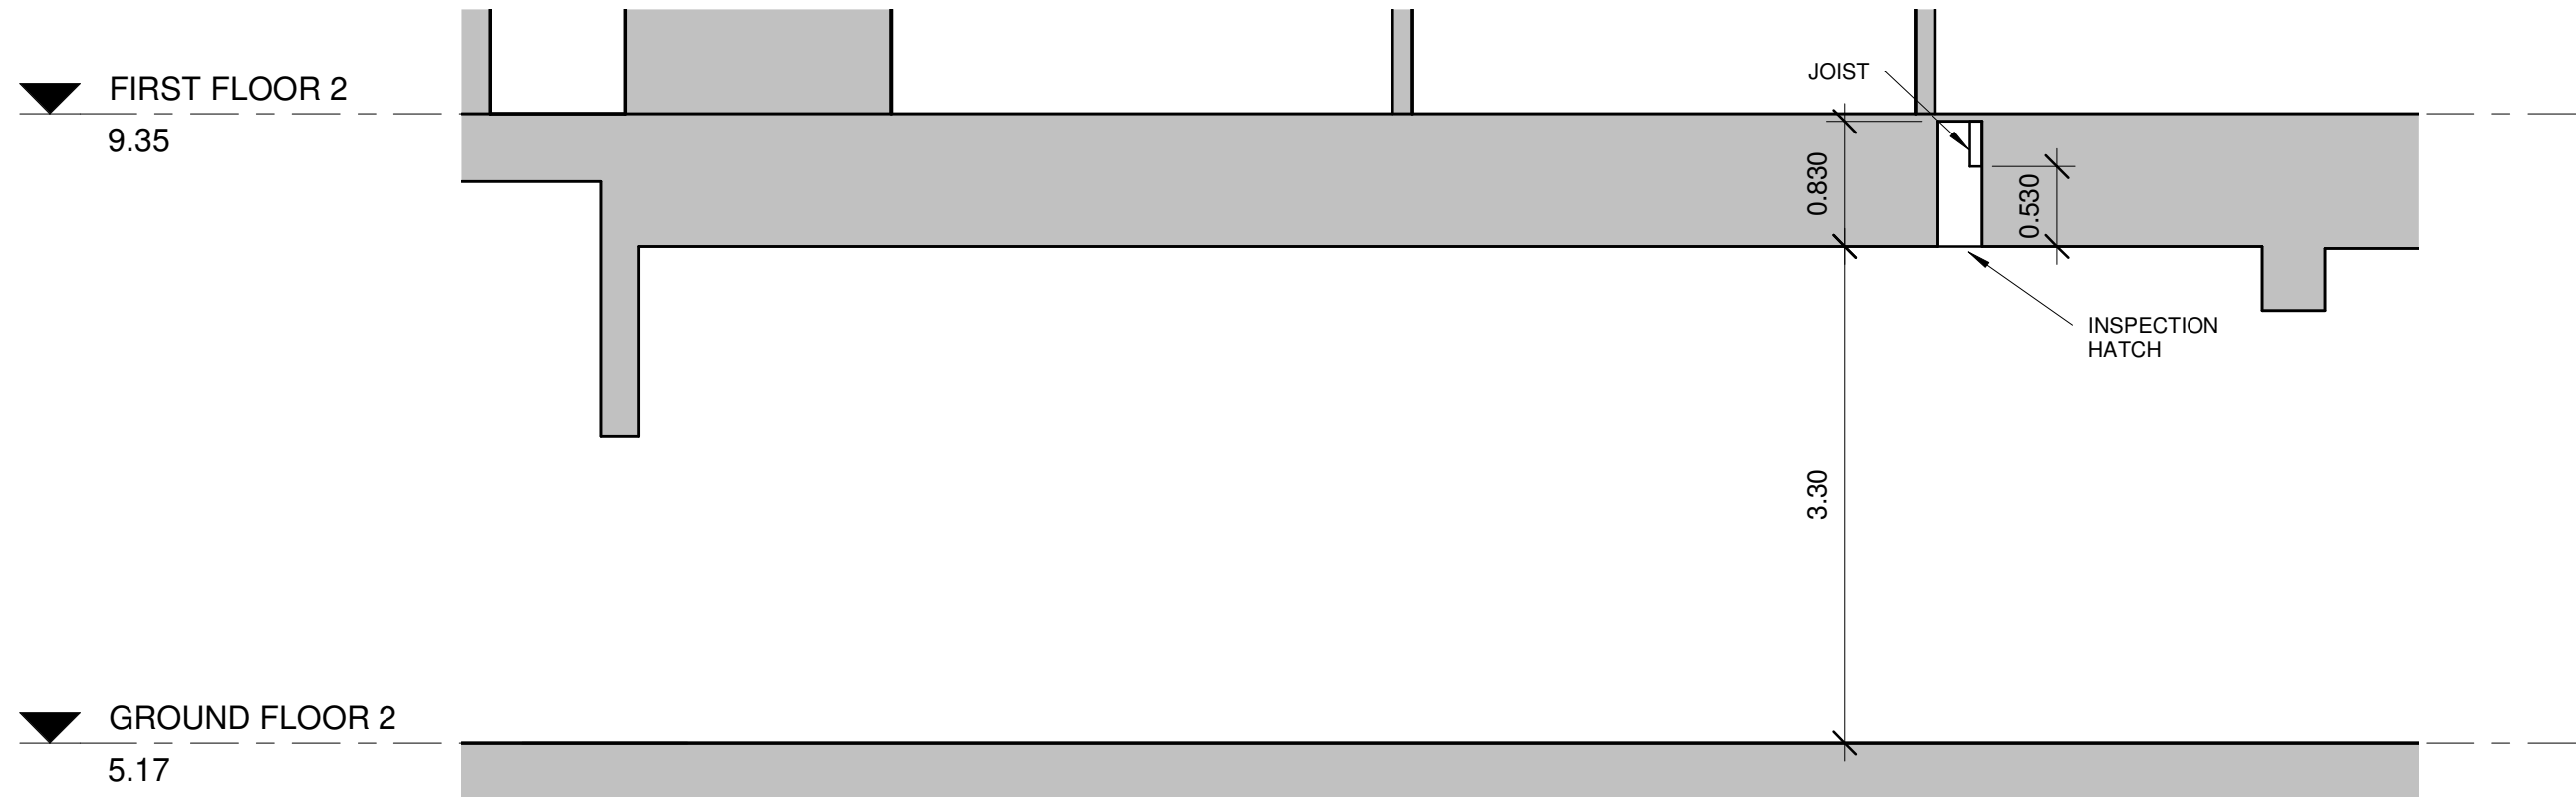

3 SECTION 3
1 : 50



Revision	Date	Description	Reference

THIS IS THE PLAN REFERRED
TO IN MY LETTER DATED:

.....
Registered Surveyor NSW



Suite 1, Level 1
810 Pacific Highway
Gordon NSW 2072
Locked Bag 5
Gordon NSW 2072
P 1300 587 000
F 02 9499 7760

Client IRIS CAPITAL
Project
PLAN OF DETAIL AND LEVELS OVER LOT 100-102 IN
DP 1069144 KNOWN AS "HOTEL STEYNE"
No.75 THE CORSO, MANLY

datum AHD	reference number 50764-001DT
site Area 1948m ²	scale 1:50 @A1
LGA NORTHERN BEACHES	date of survey 19/08/19
OF 8	SHEET 8