



**THIS PLAN IS TO BE READ IN
CONJUNCTION WITH
THE CONDITIONS OF DEVELOPMENT
CONSENT**

MOD2023/0264

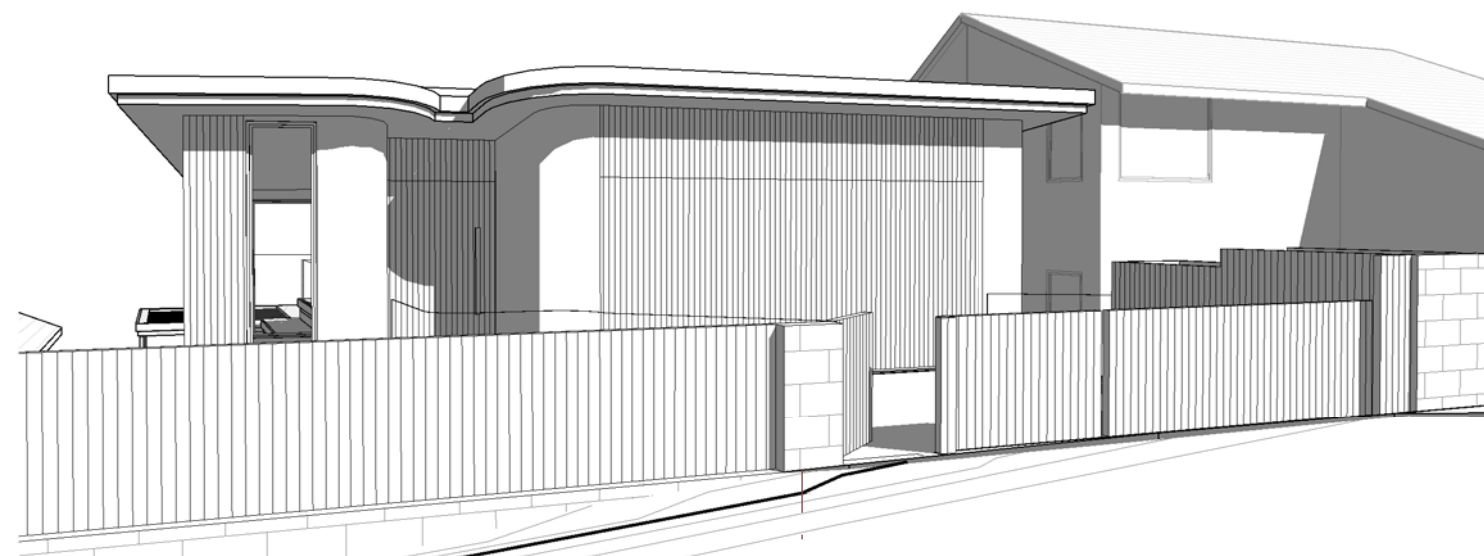

HEADLAND ROAD

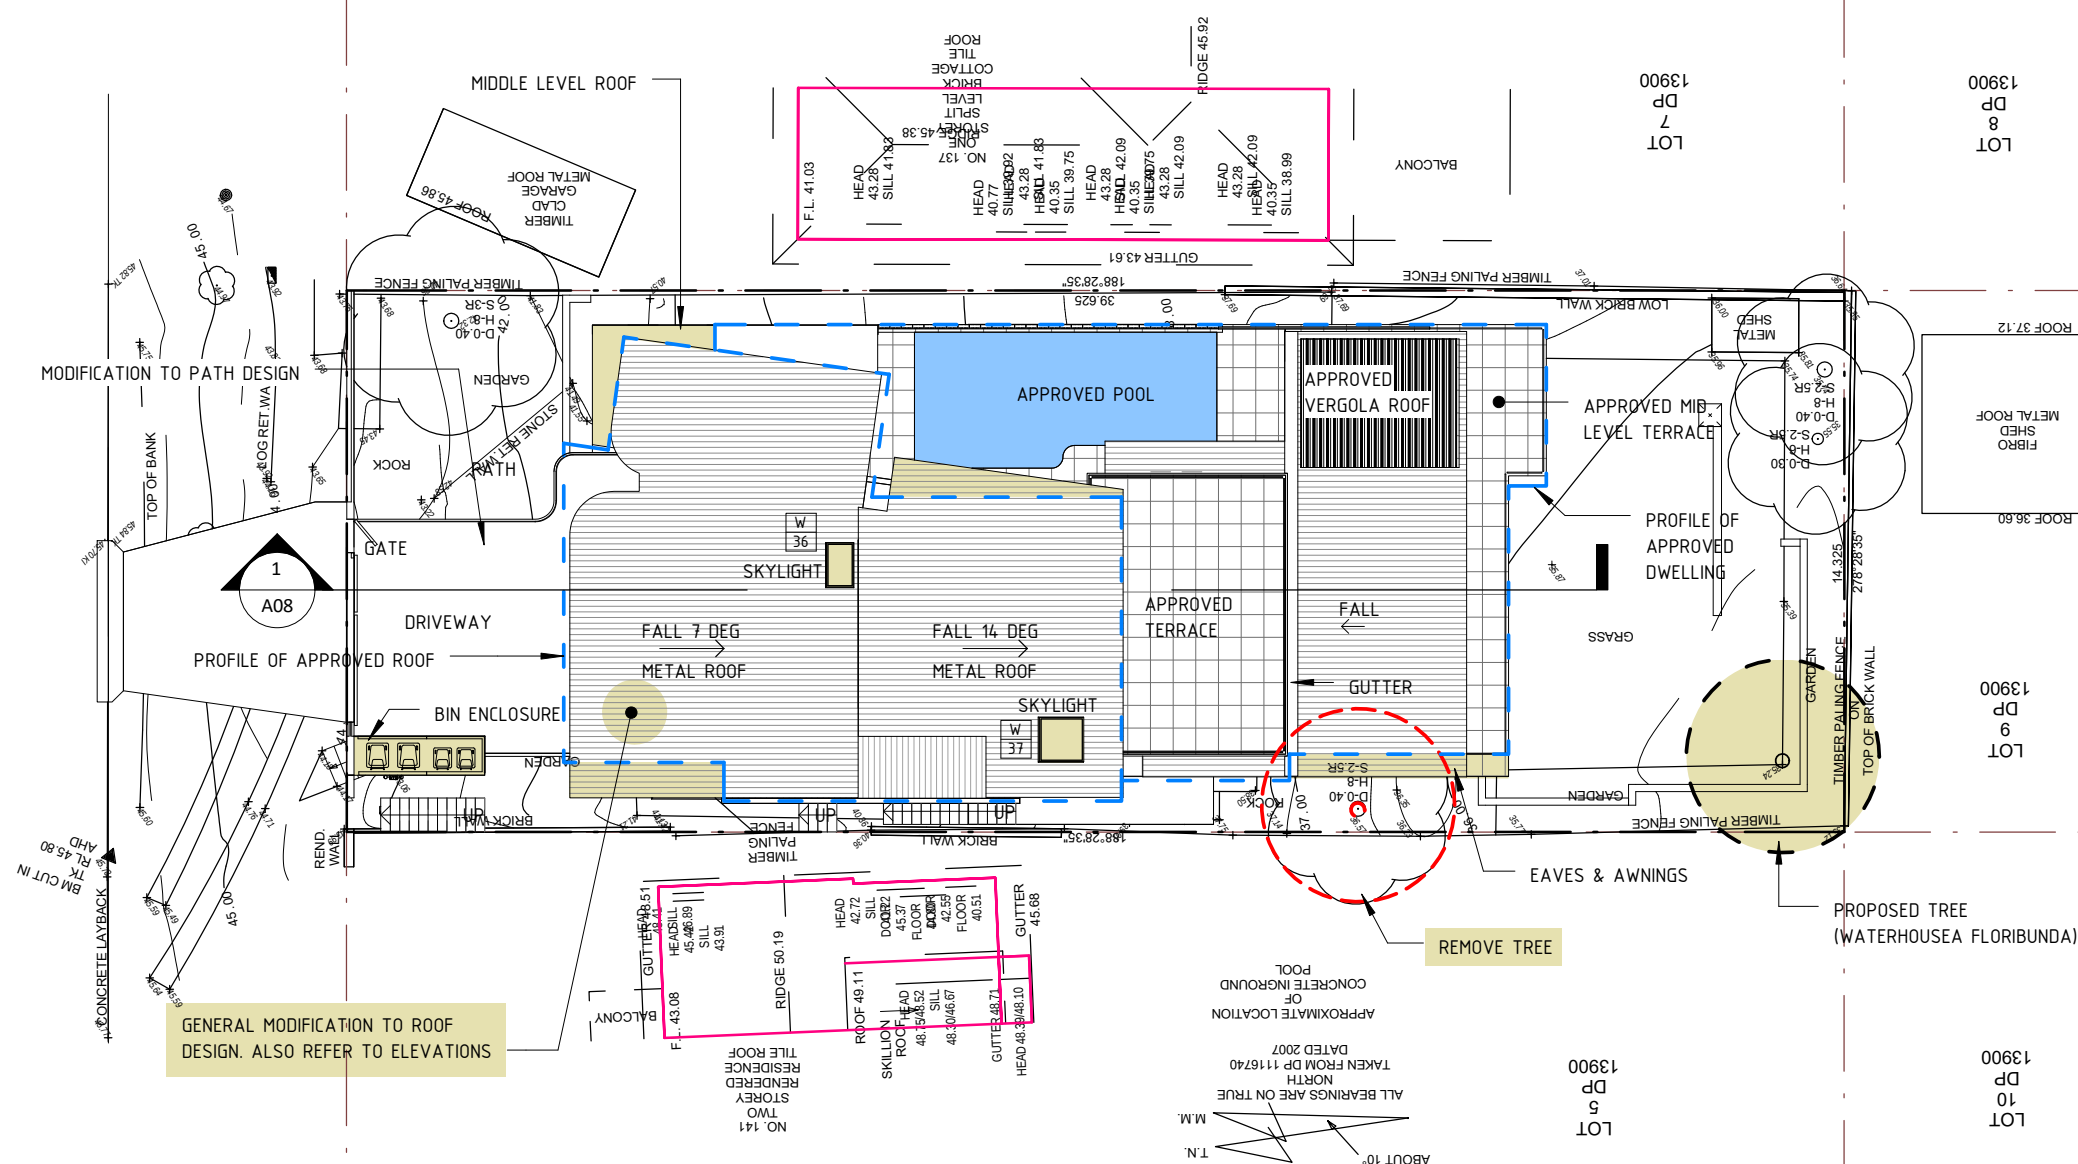

LEGEND

- SECTION 4.55 MODIFICATIONS
- APPROVED DA

ABBREVIATIONS

- | | |
|-----|-------------------------------|
| CFC | COMPRESSED FIBRE CEMENT SHEET |
| CR | CEMENT RENDER |
| MR | METAL ROOF |
| RL | REDUCED LEVEL |
| SSC | SANDSTONE CLADDING |
| TB | TIMBER BATTENS |



1	Section 4.55 Modification	28.04.2023
No	Revision Description	Date

CLIENT
KARINA & MATTHEW LEWIS

PROJECT
NEW DEWELLING
139 HEADLAND RD NORTH CURL CURL 2099
LOT: 6 DP: 13900

DRAWING TITLE
SITE PLAN

TRUE NORTH	DRAWN	PROJECT NO.	DRAWING NO	REV NO
	Xu	02216	A01	1
	SIZE A3	SCALE As indicated		

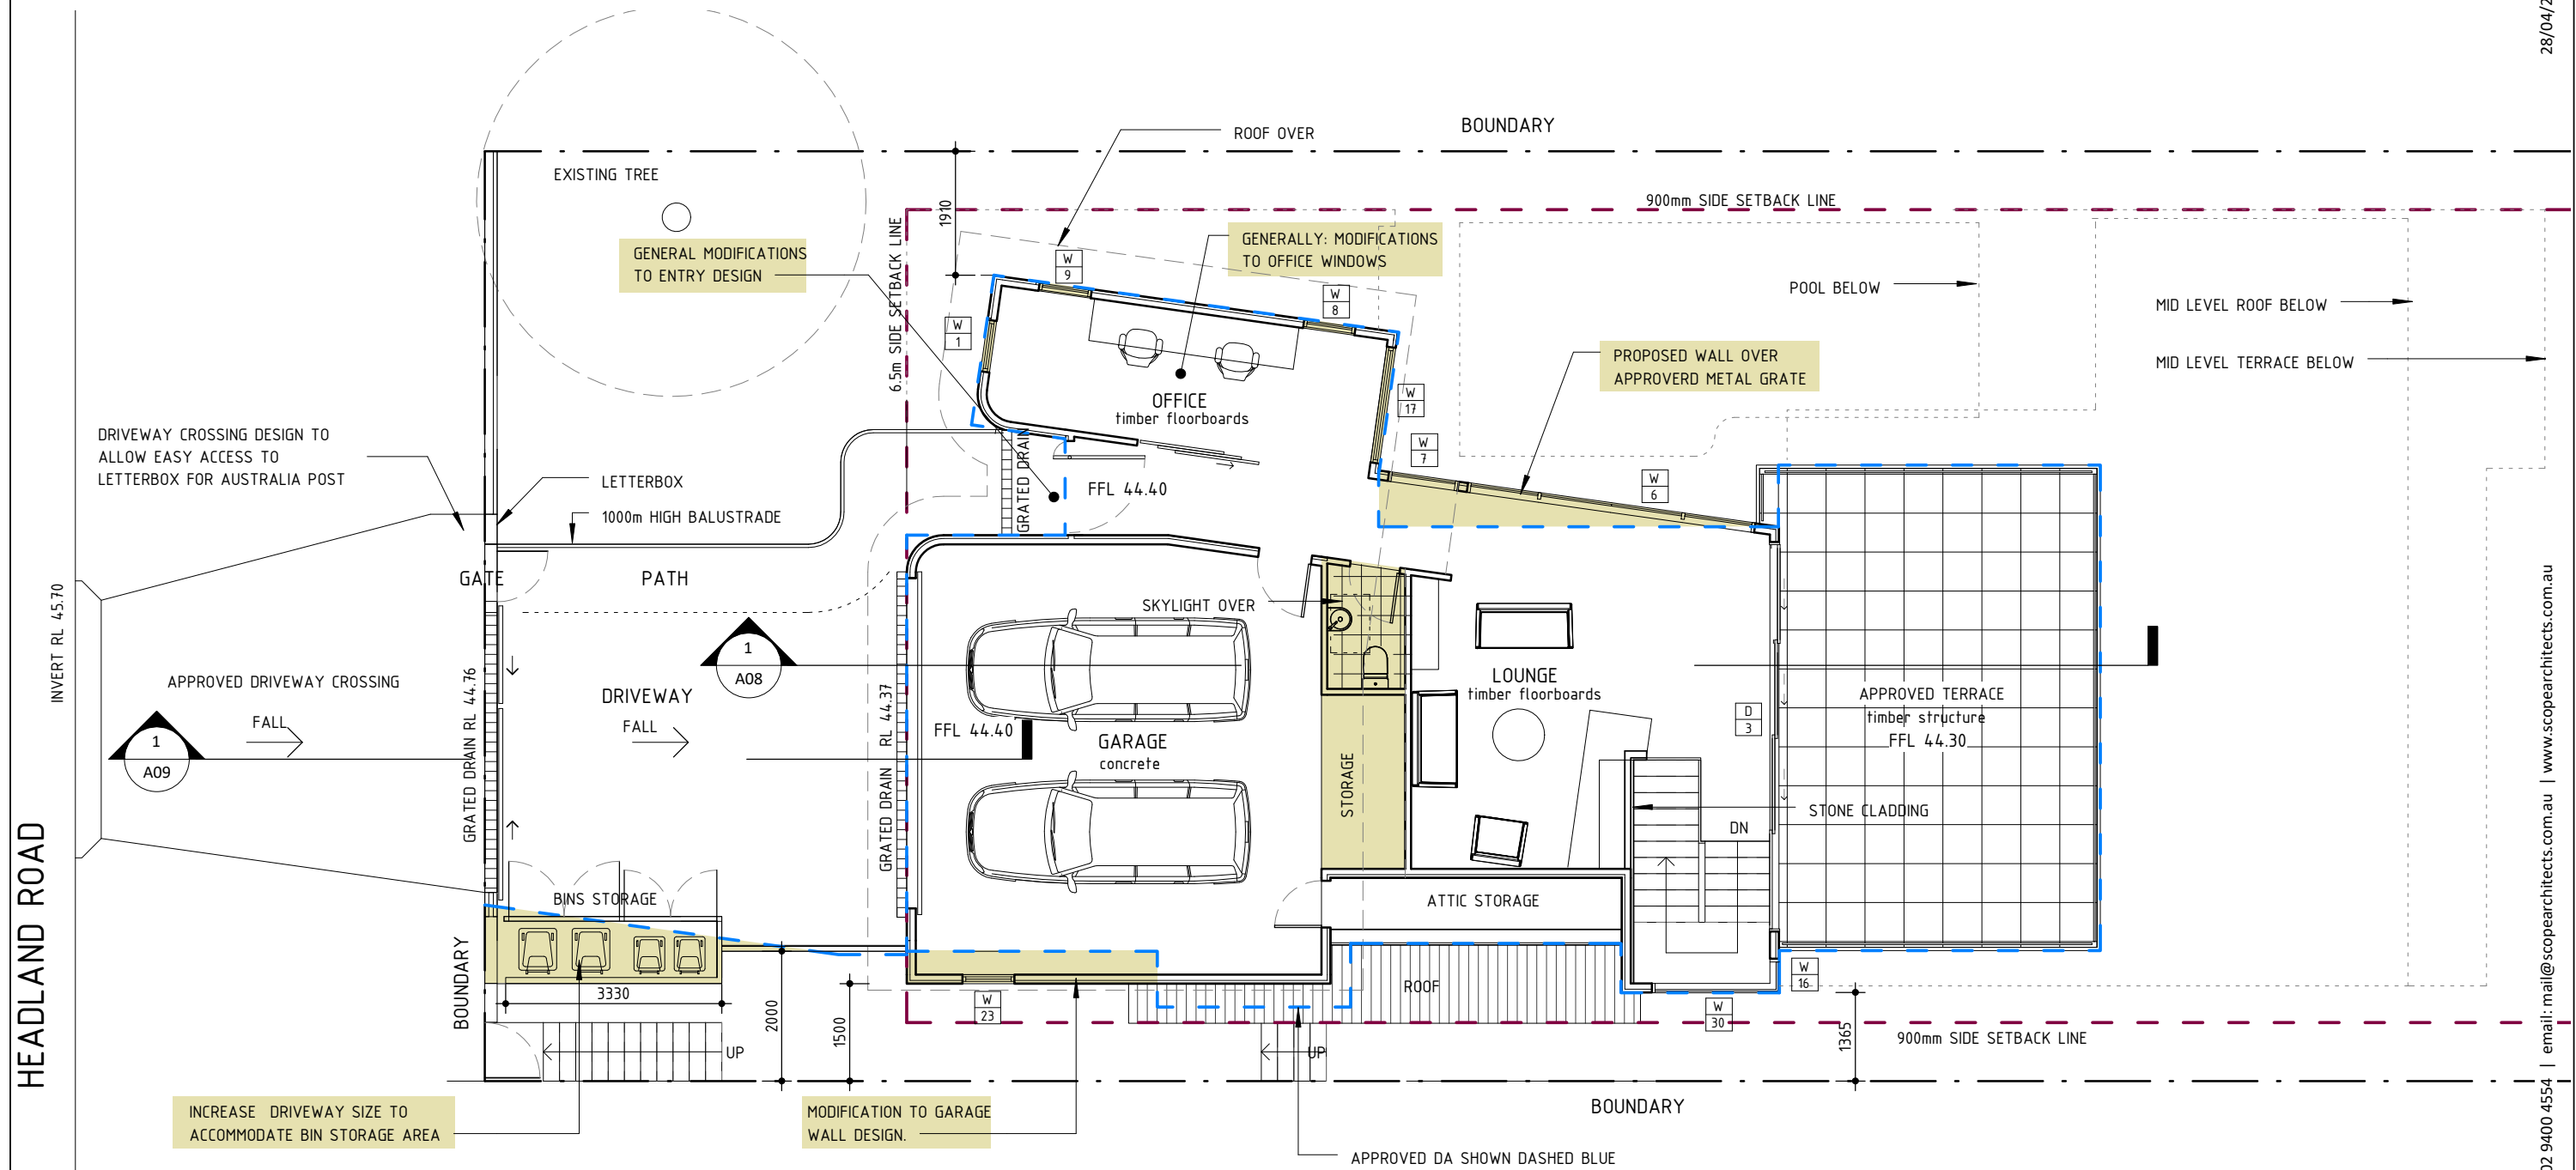 

THIS PLAN IS TO BE READ IN CONJUNCTION WITH THE CONDITIONS OF DEVELOPMENT CONSENT



MOD2023/0264

LEGEND

SECTION 4.55 MODIFICATIONS

APPROVED DA

1	Section 4.55 Modification	28.04.2023
No	Revision Description	Date

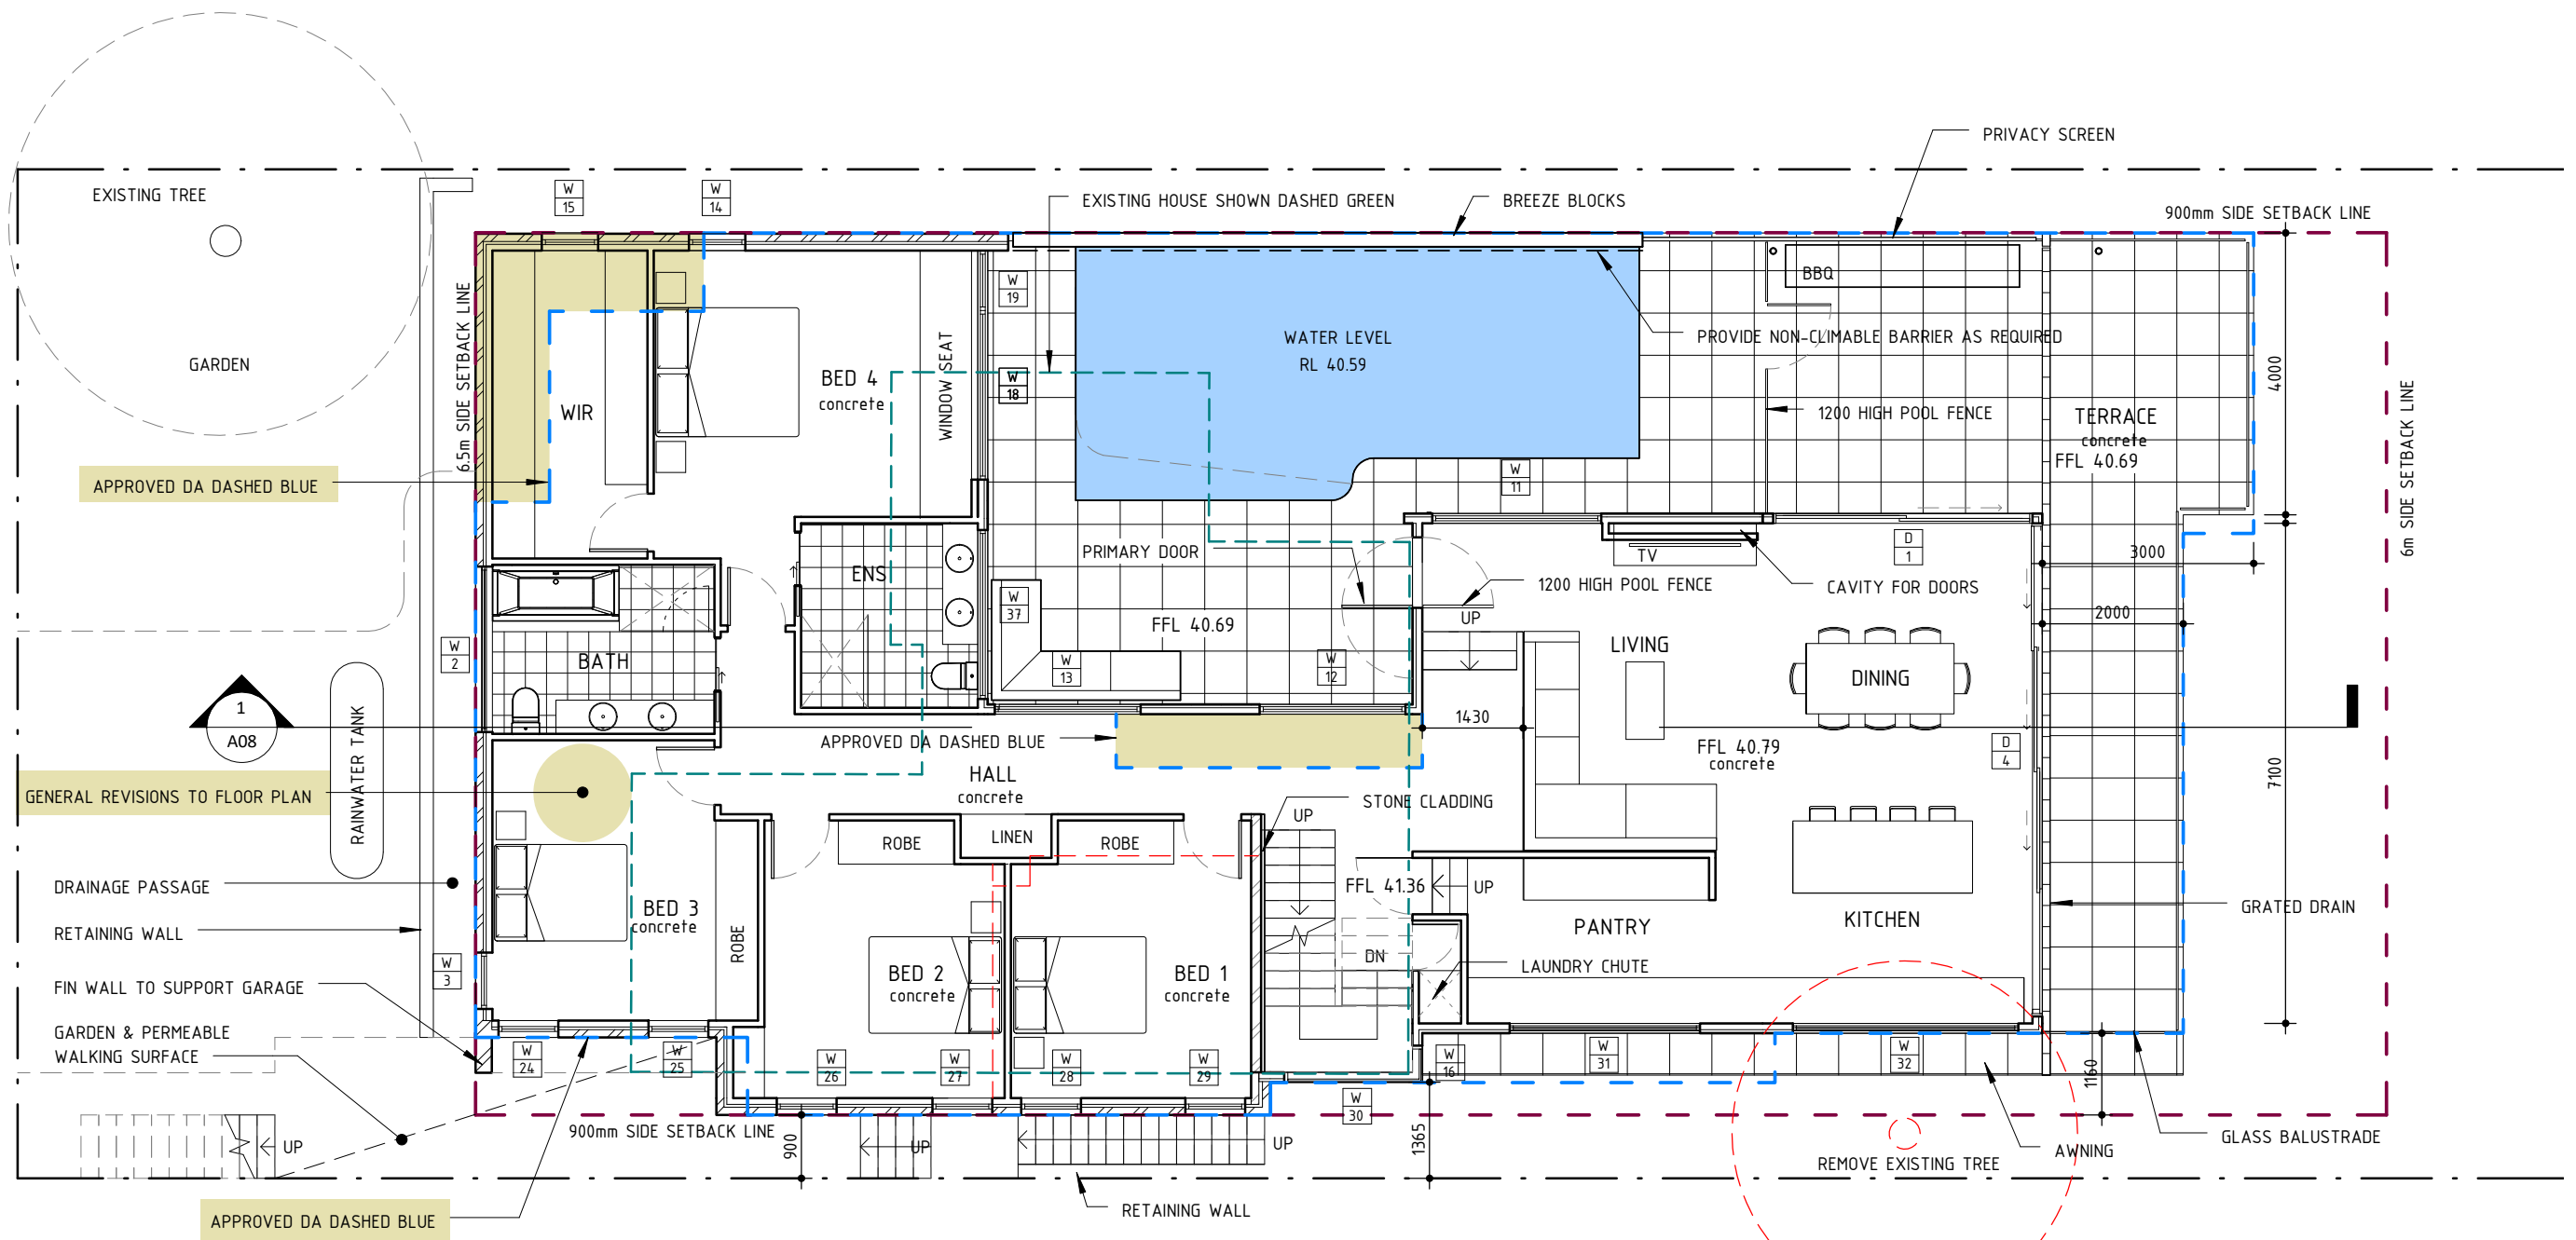 

 **northern
beaches
council**

**THIS PLAN IS TO BE READ IN
CONJUNCTION WITH
THE CONDITIONS OF DEVELOPMENT
CONSENT**

MOD2023/0264

LEGEND

 SECTION 4.55 MODIFICATIONS

 APPROVED DA

1	Section 4.55 Modification	28.04.2023
No	Revision Description	Date




80 WEST ST BALGOWLAH NSW 2093
mail@scopearchitects.com.au ph: 9400 4554
www.scopearchitects.com.au

CLIENT
KARINA & MATTHEW LEWIS

PROJECT
NEW DEWELLING
139 HEADLAND RD NORTH CURL CURL 2099
LOT: 6 DP: 13900

DRAWING TITLE
MID LEVEL PLAN

 

DRAWN
Xu



SIZE
A3

PROJECT NO.
02216

SCALE
1 : 100

DRAWING NO
A03

REV NO
1

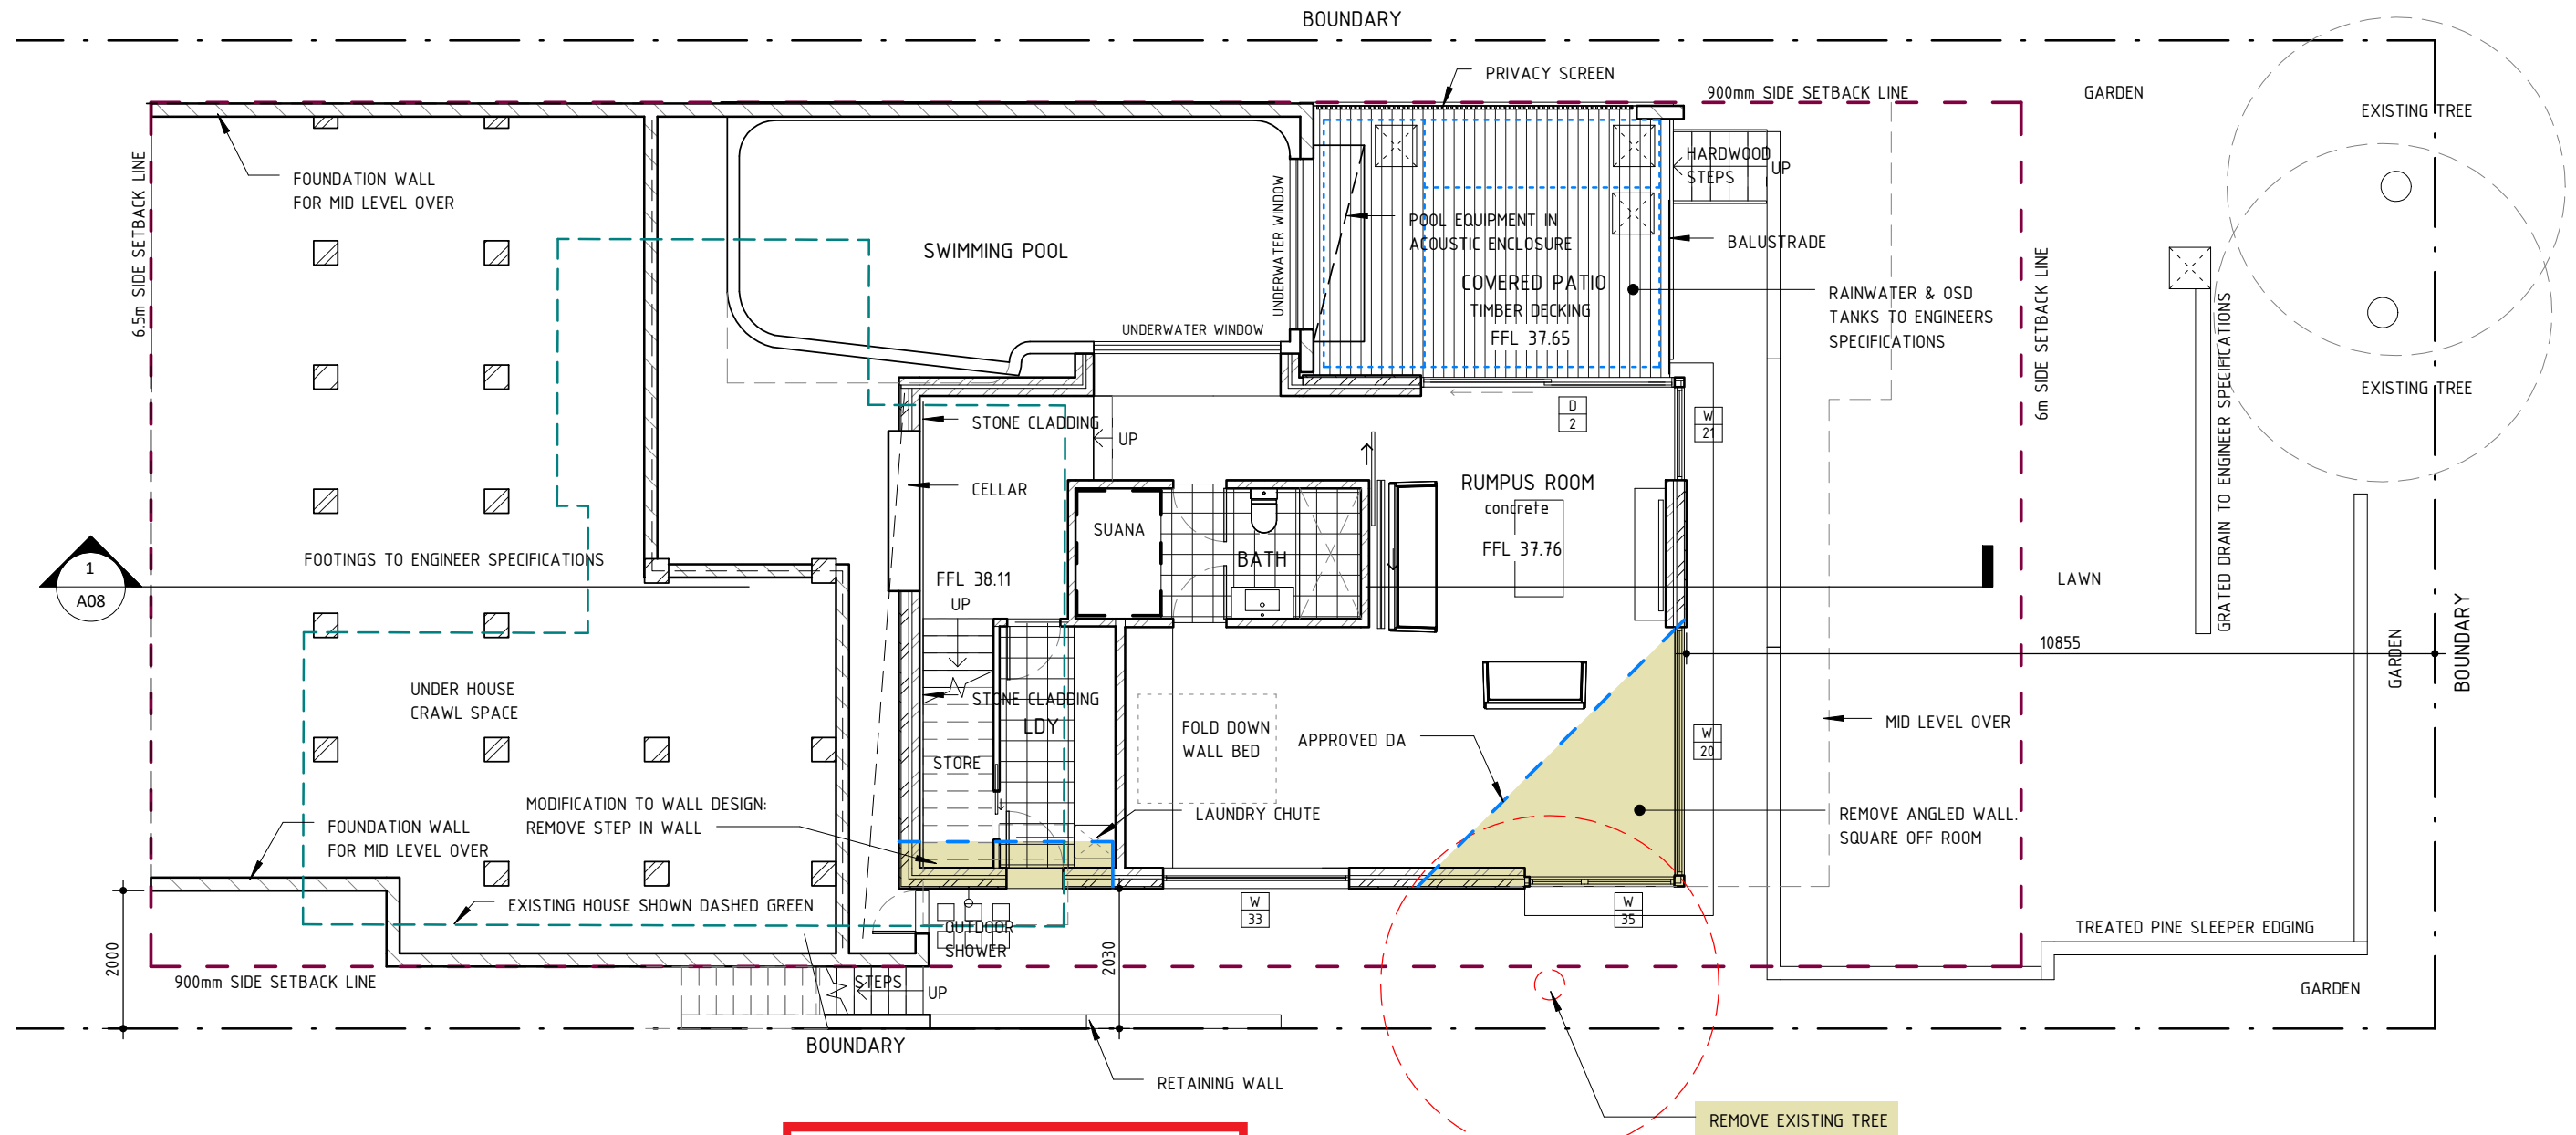 

 northern
beaches
council

**THIS PLAN IS TO BE READ IN
CONJUNCTION WITH
THE CONDITIONS OF DEVELOPMENT
CONSENT**

MOD2023/0264

LEGEND

 SECTION 4.55 MODIFICATIONS

 APPROVED DA

1	Section 4.55 Modification	28.04.2023
No	Revision Description	Date




80 WEST ST BALGOWLAH NSW 2093
mail@scopearchitects.com.au ph: 9400 4554
www.scopearchitects.com.au

CLIENT
KARINA & MATTHEW LEWIS

PROJECT
NEW DEWELLING
139 HEADLAND RD NORTH CURL CURL 2099
LOT: 6 DP: 13900


DRAWING TITLE
LOWER LEVEL PLAN

 


TRUE NORTH
DRAWN
Xu
SIZE
A3

PROJECT NO.
02216
SCALE
1 : 100

DRAWING NO
A04
REV NO
1

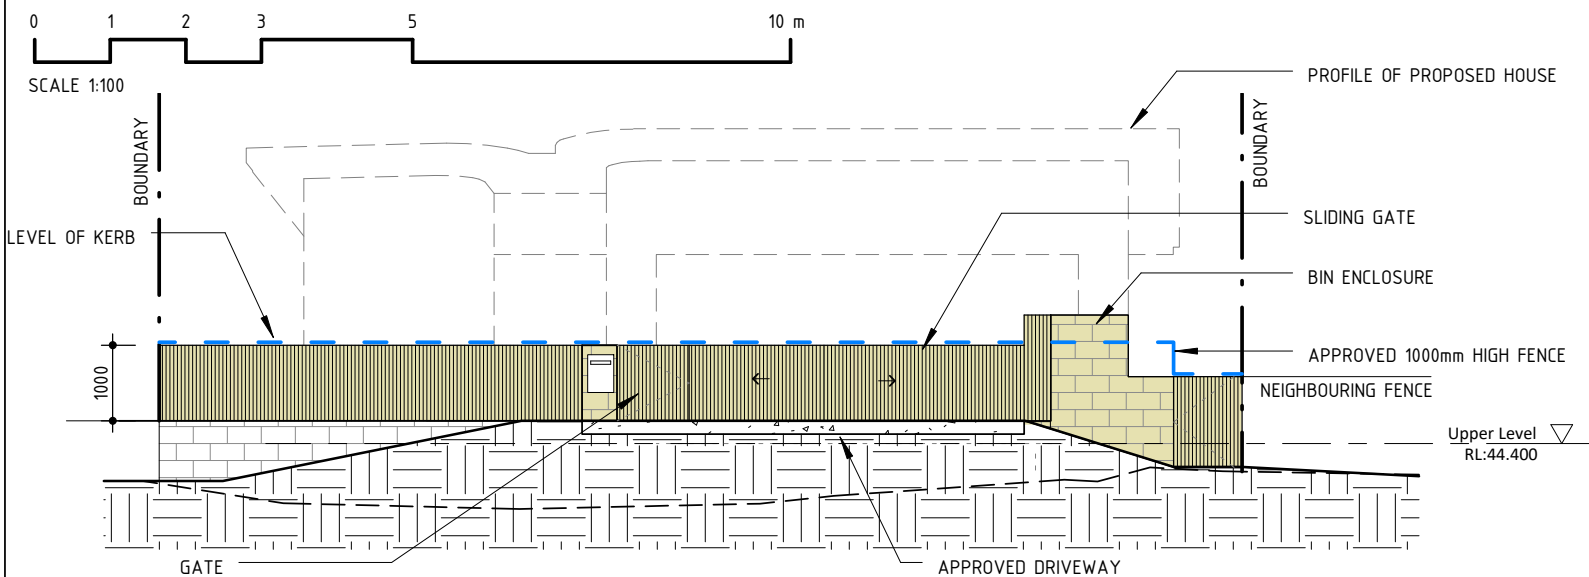


1 Fence Elevation
1 : 100

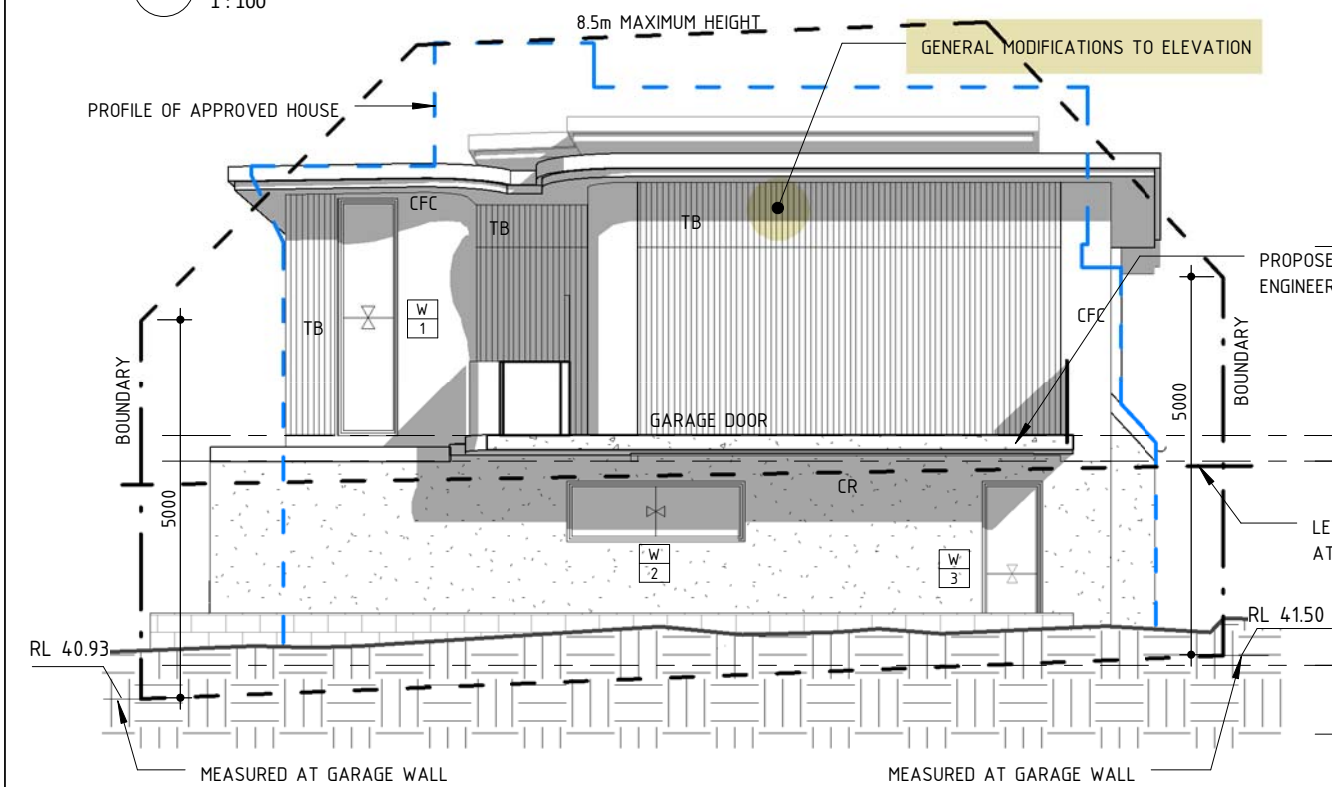

2 North Elevation
1 : 100

LEGEND
SECTION 4.55 MODIFICATIONS
APPROVED DA

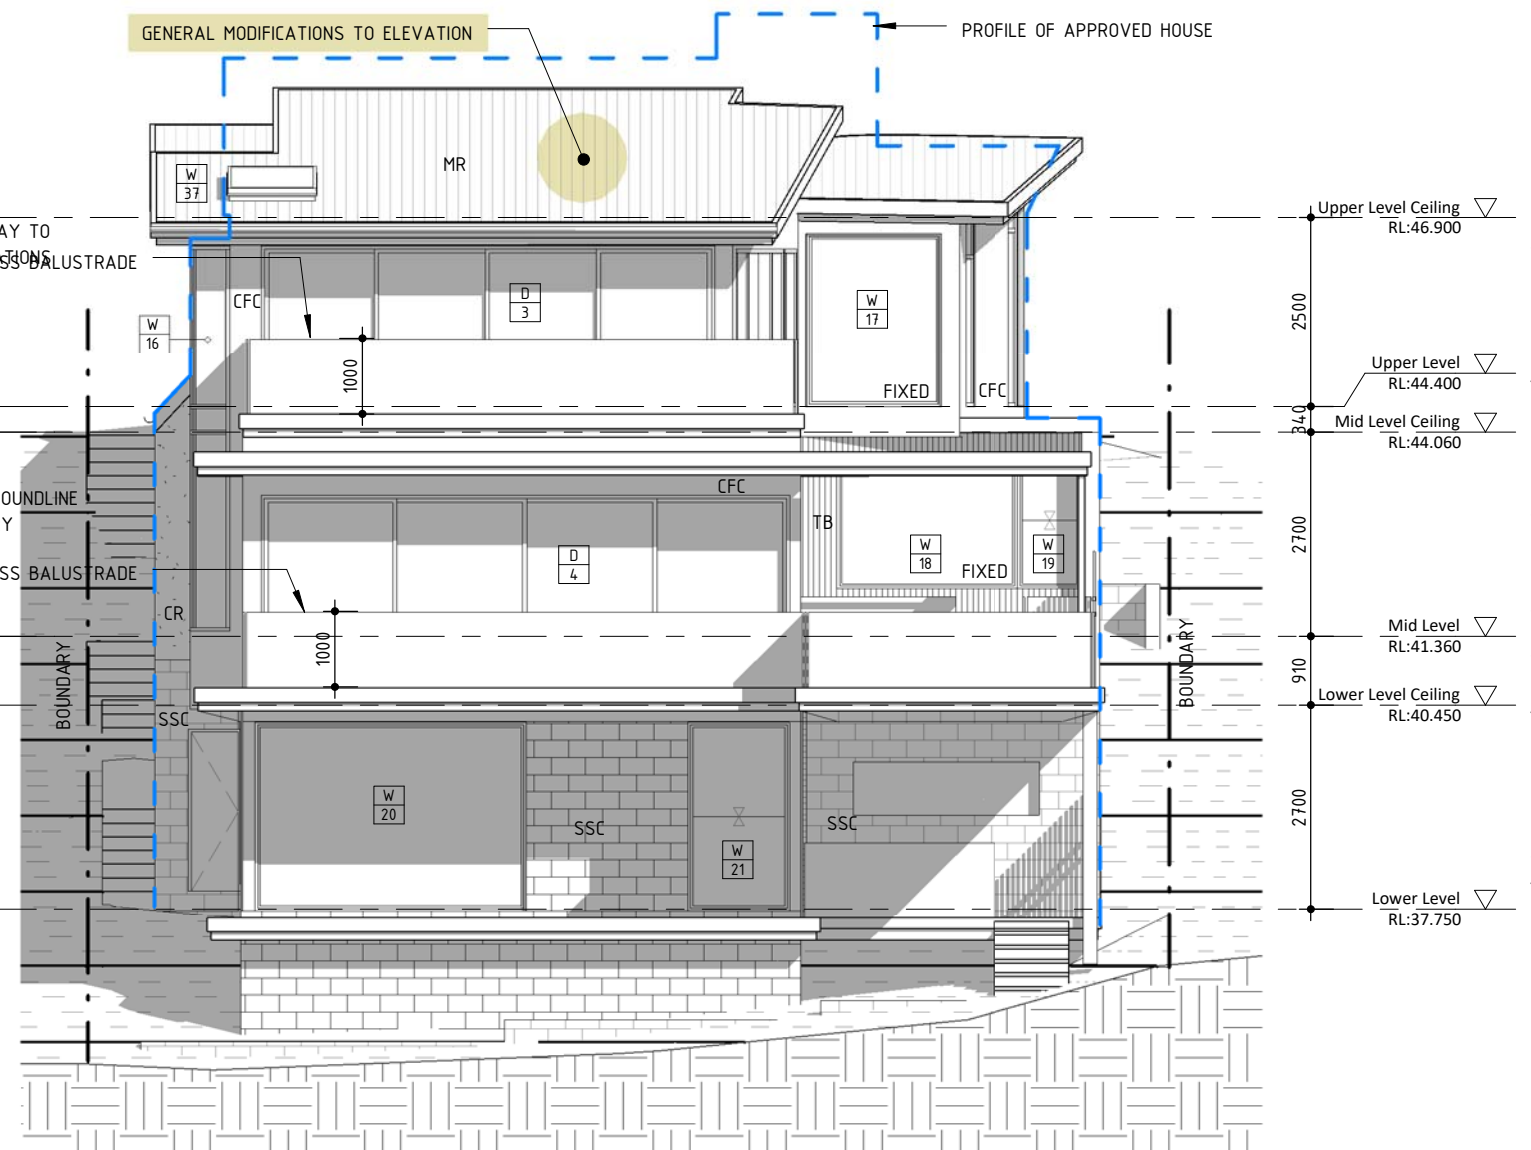

3 South Elevation
1 : 100



THIS PLAN IS TO BE READ IN
CONJUNCTION WITH
THE CONDITIONS OF DEVELOPMENT
CONSENT

MOD2023/0264

28/04/2023 9:07:21 AM

SCOPE ARCHITECTS | ph: 02 9400 4554 | email: mail@scopearchitects.com.au | www.scopearchitects.com.au

1	Section 4.55 Modification	28.04.2023
No	Revision Description	Date





80 WEST ST BALGOWLAH NSW 2093
mail@scopearchitects.com.au ph: 9400 4554
www.scopearchitects.com.au

CLIENT
KARINA & MATTHEW LEWIS

PROJECT
NEW DEWELLING
139 HEADLAND RD NORTH CURL CURL 2099
LOT: 6 DP: 13900

DRAWING TITLE
ELEVATIONS

TRUE NORTH	DRAWN Xu	PROJECT NO. 02216	DRAWING NO A05	REV NO 1
	SIZE A3	SCALE 1 : 100		

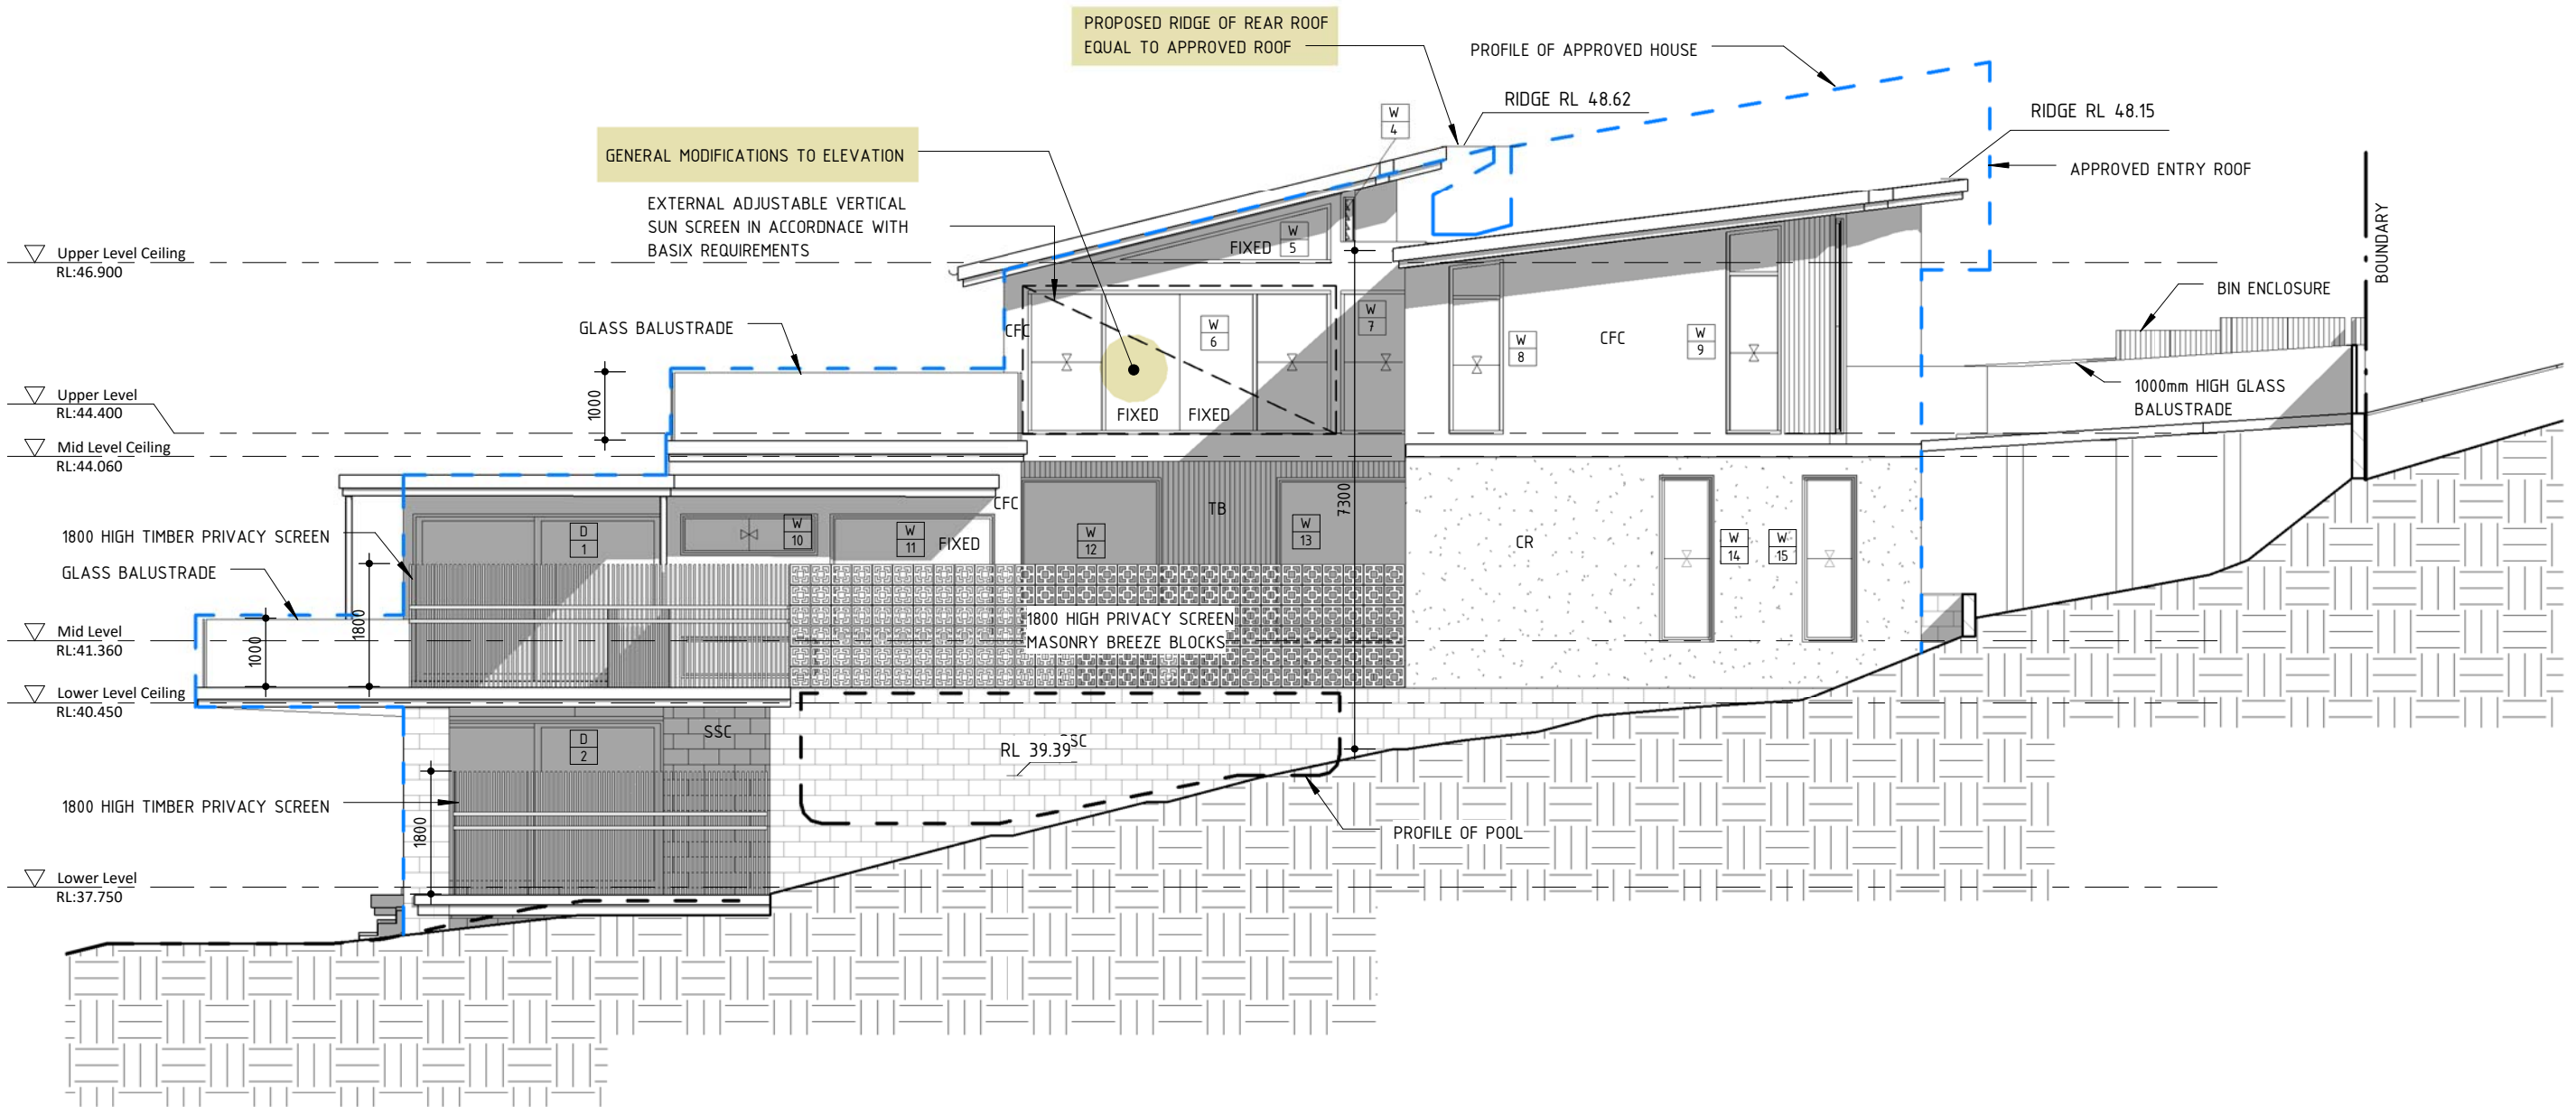 

1 East Elevation
1 : 100

 northern
beaches
council

**THIS PLAN IS TO BE READ IN
CONJUNCTION WITH
THE CONDITIONS OF DEVELOPMENT
CONSENT**

MOD2023/0264



LEGEND

 SECTION 4.55 MODIFICATIONS

 APPROVED DA

1	Section 4.55 Modification	28.04.2023
No	Revision Description	Date

 SCOPE ARCHITECTS	80 WEST ST BALGOWLAH NSW 2093 mail@scopearchitects.com.au ph: 9400 4554 www.scopearchitects.com.au	CLIENT KARINA & MATTHEW LEWIS	PROJECT NEW DEWELLING 139 HEADLAND RD NORTH CURL CURL 2099 LOT: 6 DP: 13900	DRAWING TITLE ELEVATIONS	TRUE NORTH	DRAWN XK	PROJECT NO. 02216	DRAWING NO A06	REV NO 1
						SIZE A3	SCALE 1 : 100		

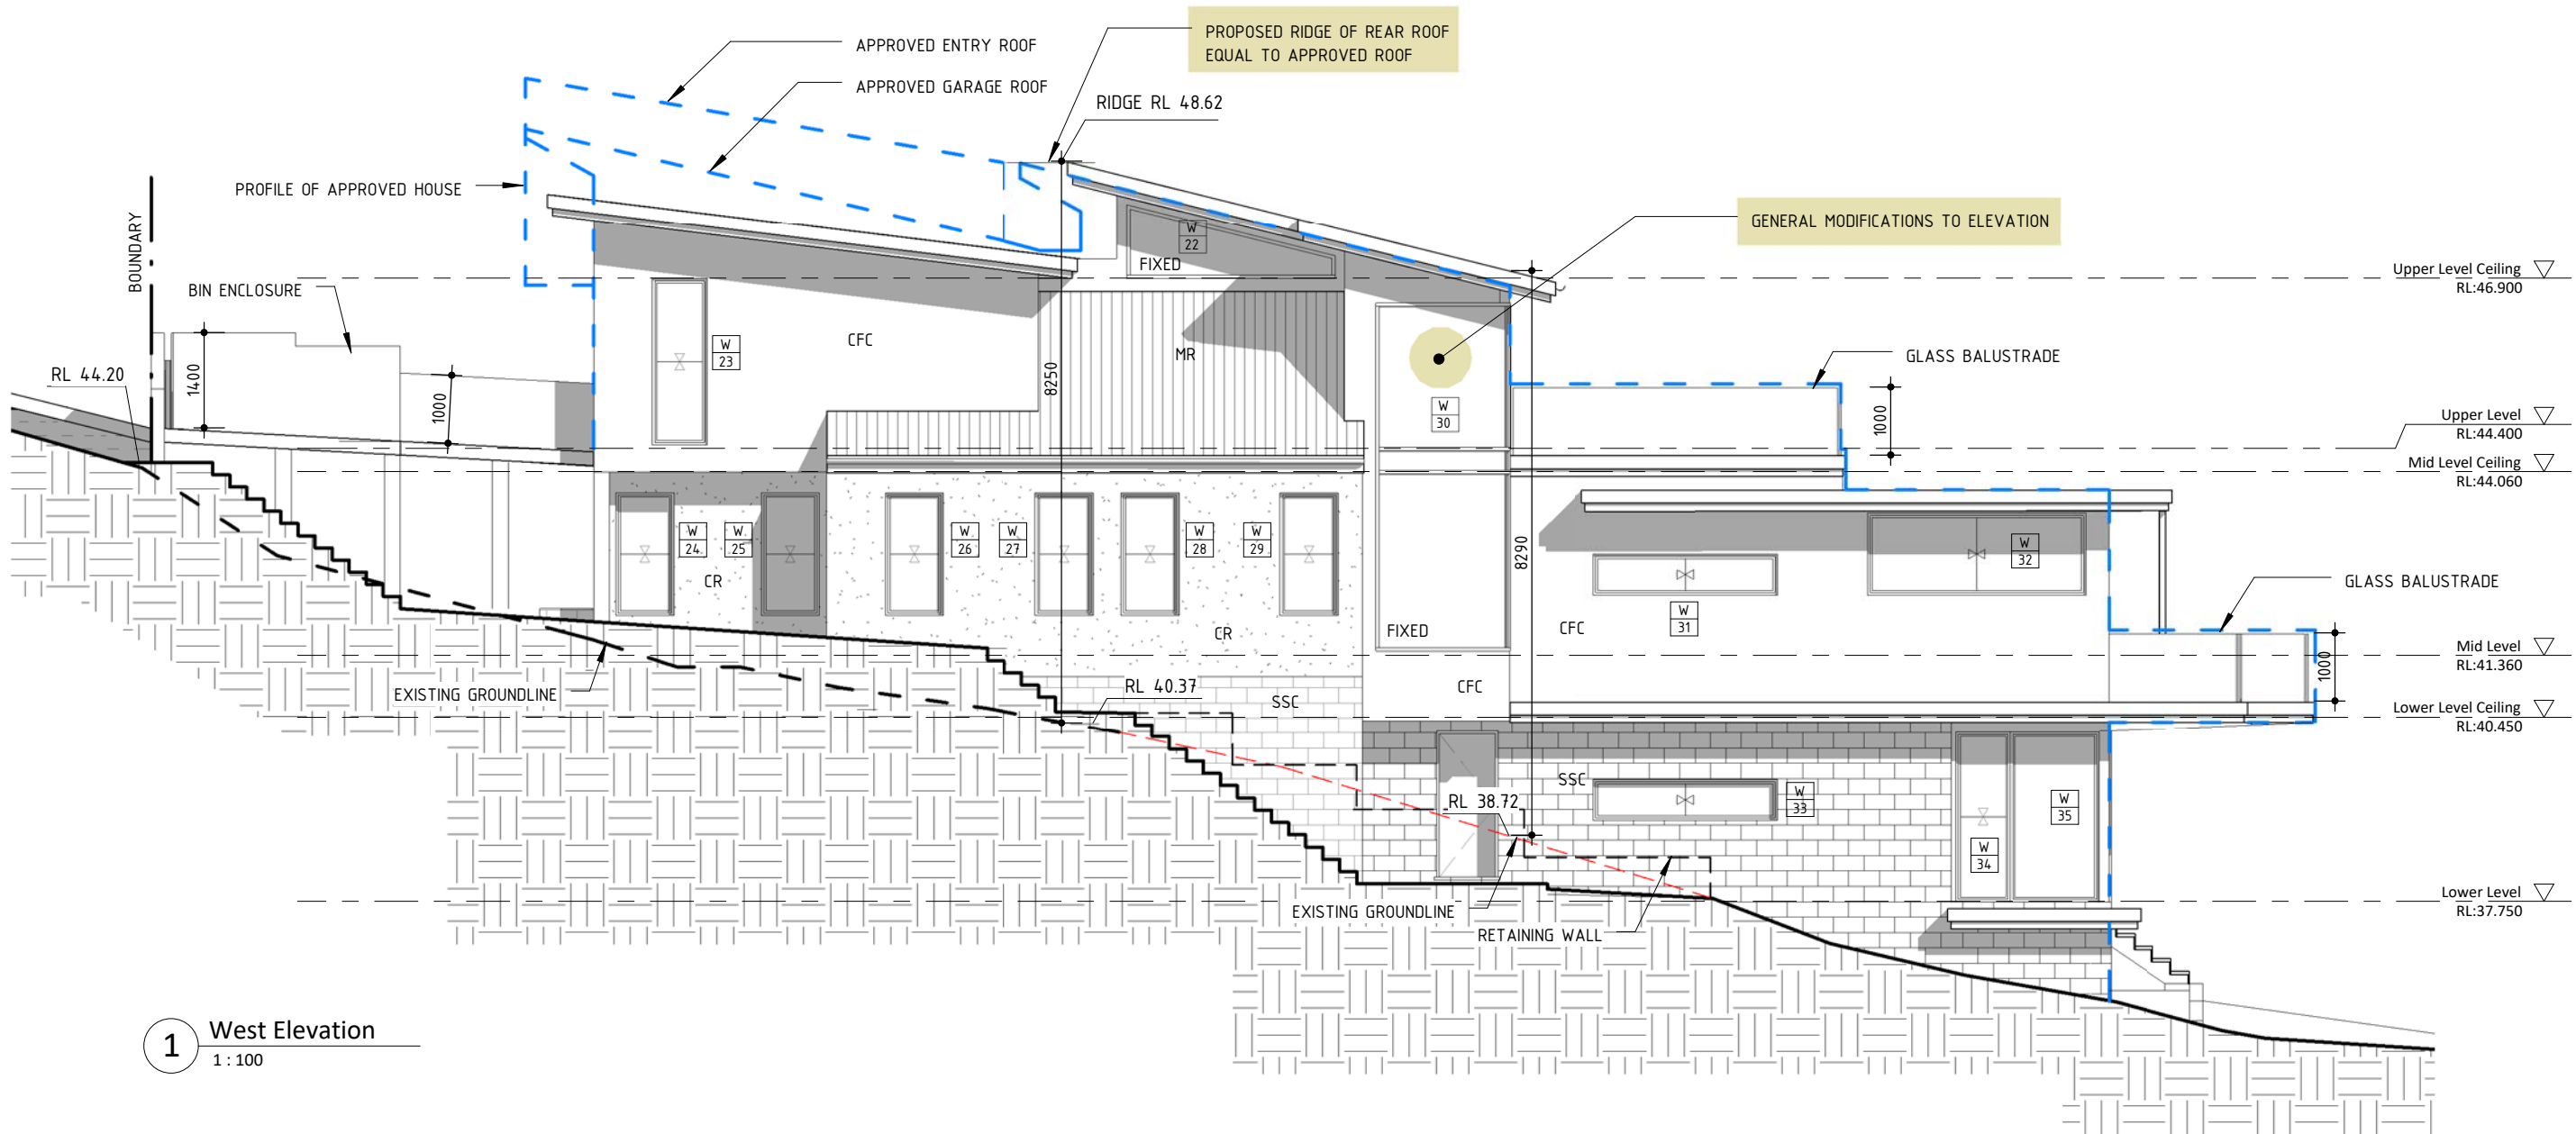 

1 West Elevation
1 : 100

 northern
beaches
council

**THIS PLAN IS TO BE READ IN
CONJUNCTION WITH
THE CONDITIONS OF DEVELOPMENT
CONSENT**

MOD2023/0264


LEGEND

 SECTION 4.55 MODIFICATIONS

 APPROVED DA

1	Section 4.55 Modification	28.04.2023
No	Revision Description	Date

 SCOPE ARCHITECTS	80 WEST ST BALGOWLAH NSW 2093 mail@scopearchitects.com.au ph: 9400 4554 www.scopearchitects.com.au	CLIENT KARINA & MATTHEW LEWIS	PROJECT NEW DEWELLING 139 HEADLAND RD NORTH CURL CURL 2099 LOT: 6 DP: 13900	DRAWING TITLE ELEVATIONS	TRUE NORTH	DRAWN XK	PROJECT NO. 02216	DRAWING NO A07	REV NO 1
						SIZE A3	SCALE 1 : 100		

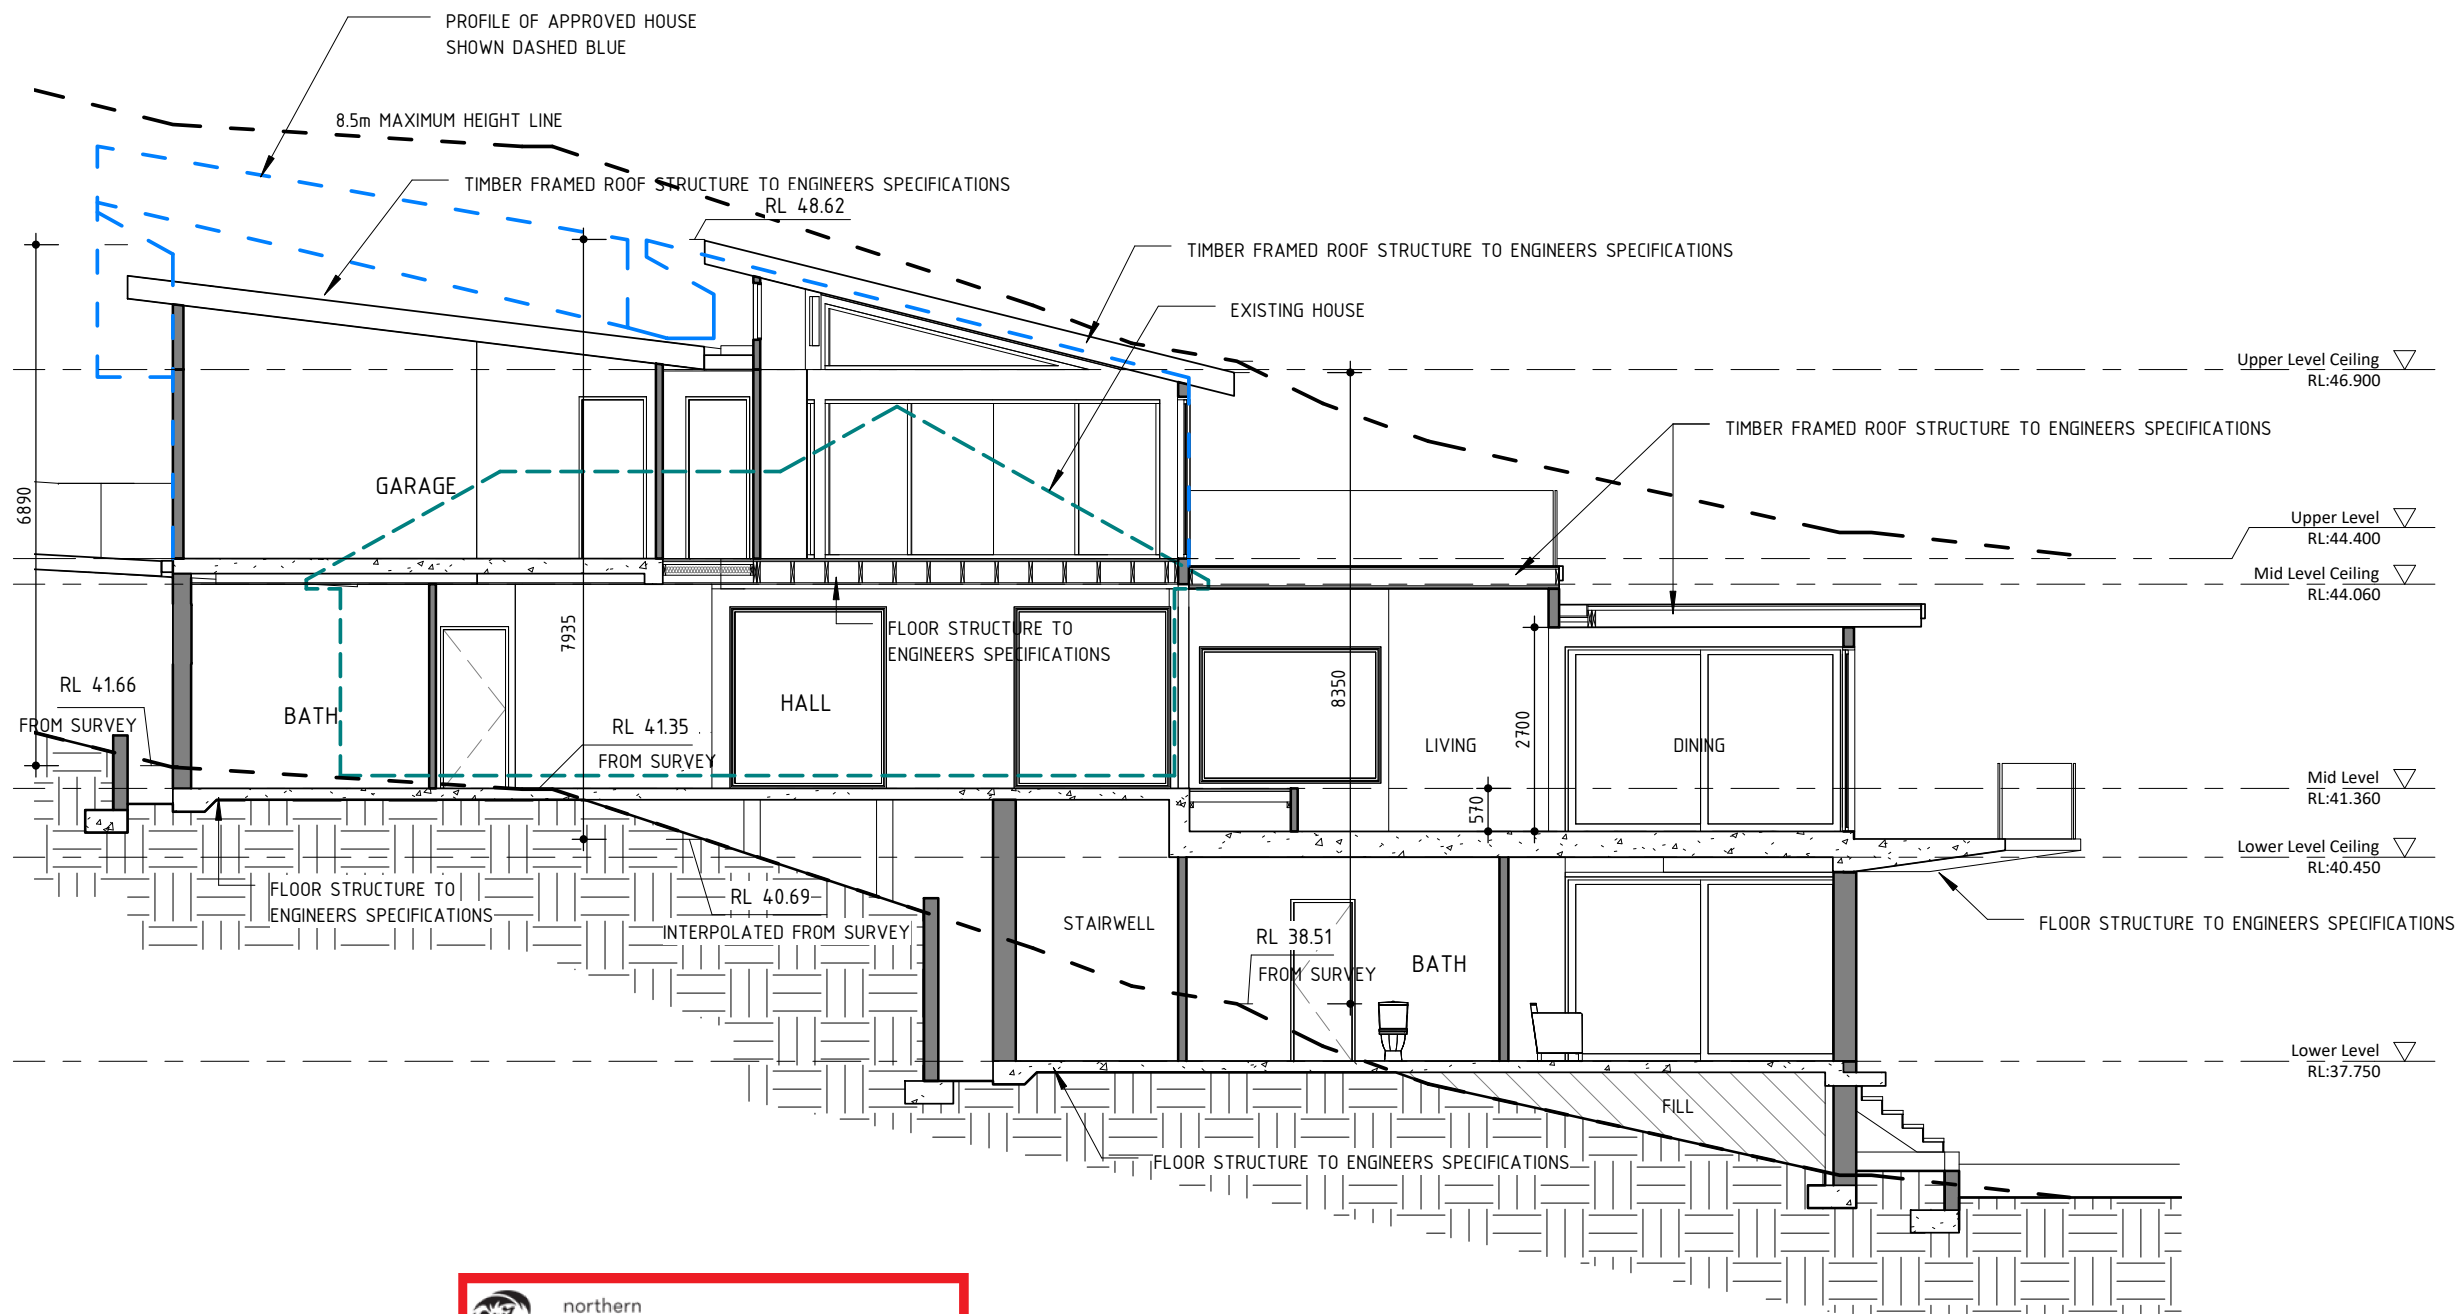



 northern
beaches
council

**THIS PLAN IS TO BE READ IN
CONJUNCTION WITH
THE CONDITIONS OF DEVELOPMENT
CONSENT**

MOD2023/0264

- LEGEND
-  SECTION 4.55 MODIFICATIONS
 -  APPROVED DA

No	Revision Description	Date										
	80 WEST ST BALGOWLAH NSW 2093 mail@scopearchitects.com.au ph: 9400 4554 www.scopearchitects.com.au		CLIENT	KARINA & MATTHEW LEWIS	PROJECT	NEW DEWELLING 139 HEADLAND RD NORTH CURL CURL 2099 LOT: 6 DP: 13900	DRAWING TITLE	LONG SECTION	TRUE NORTH	DRAWN Author	PROJECT NO. 02216	DRAWING NO REV NO A08
										SIZE A3	SCALE 1 : 100	

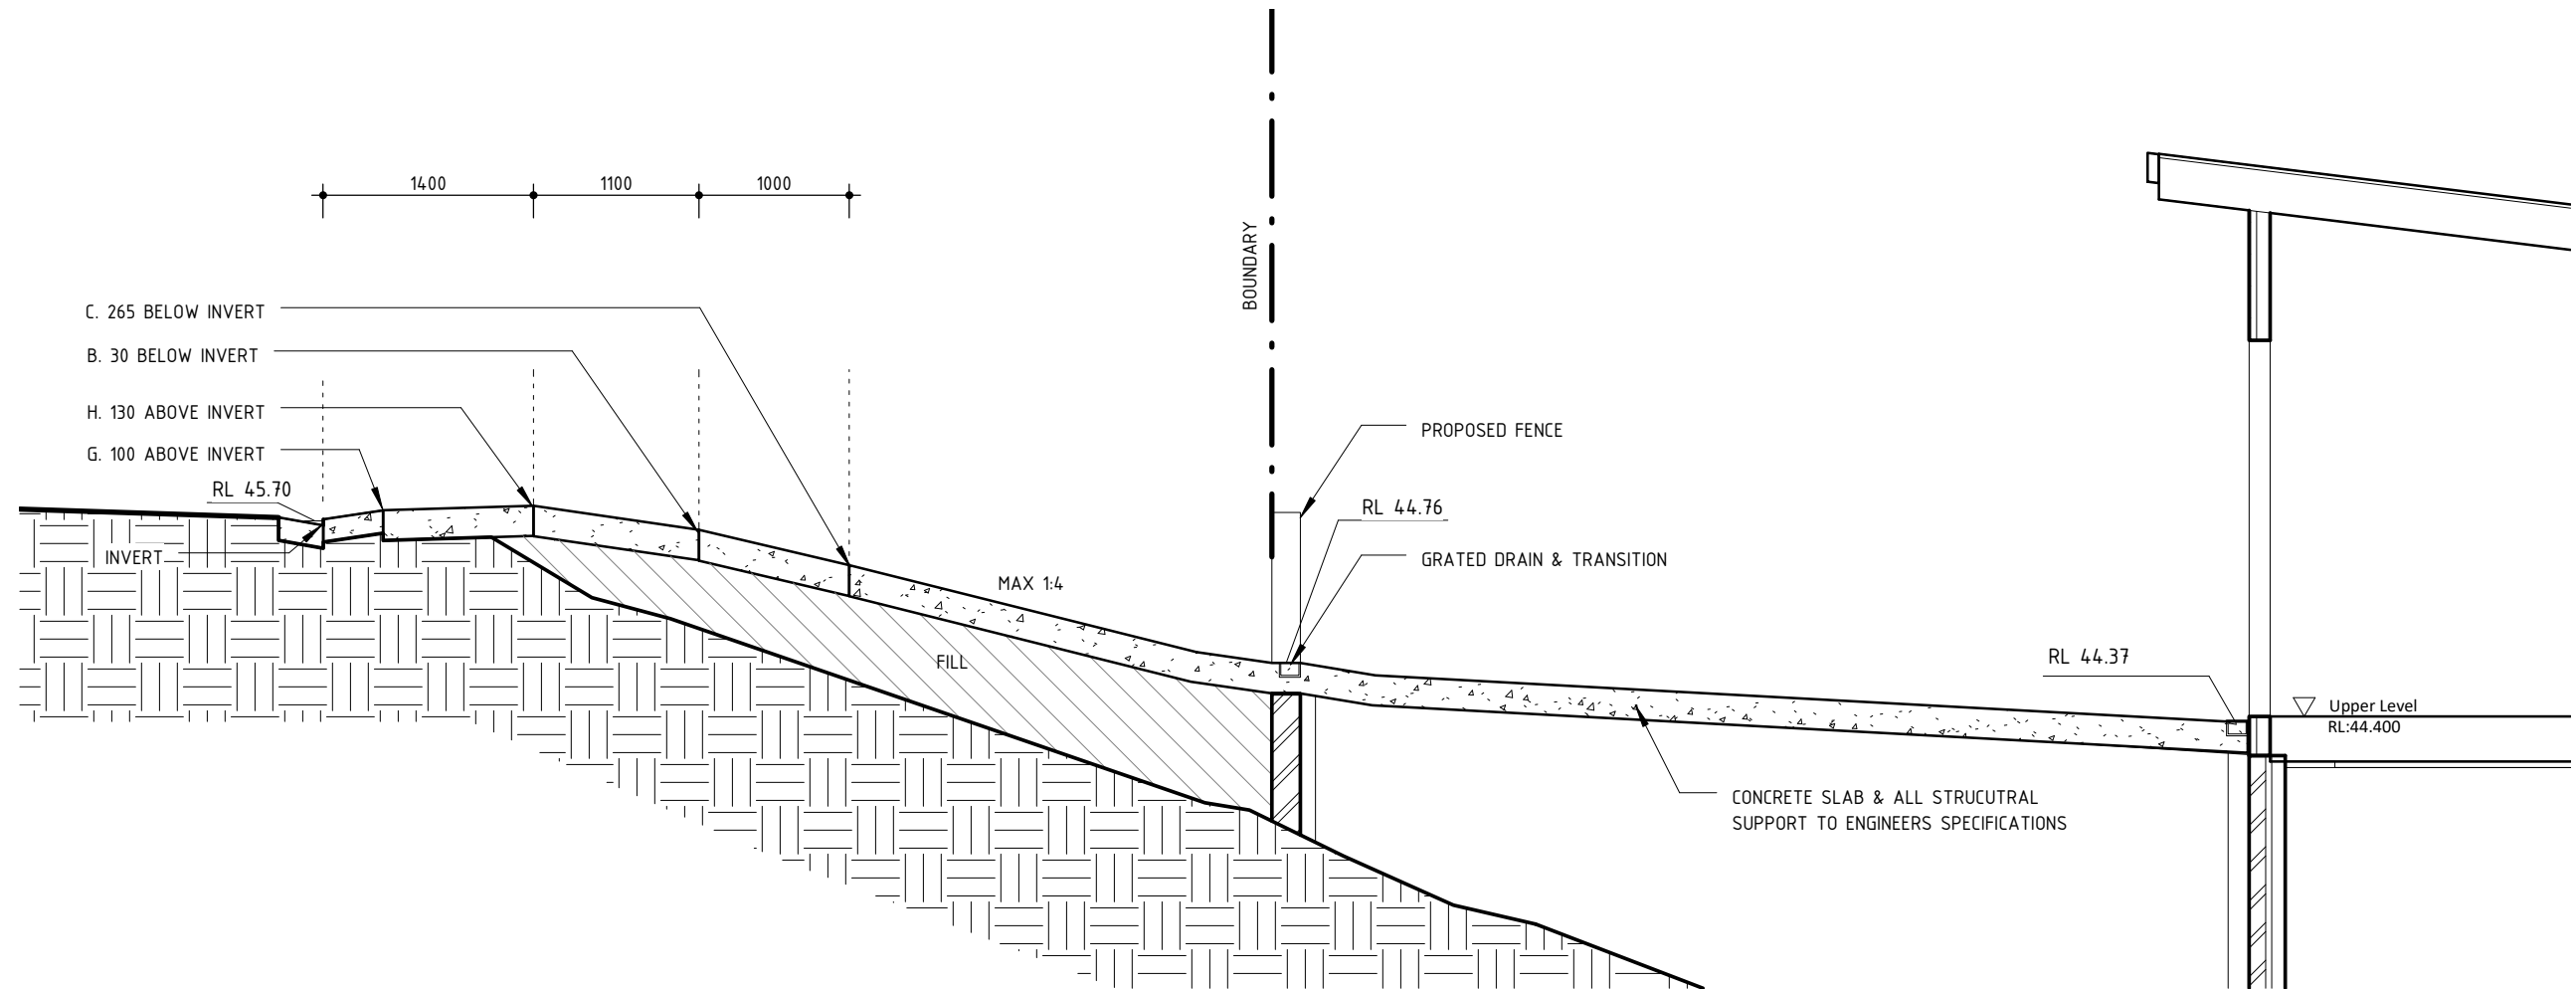 

**THIS PLAN IS TO BE READ IN
CONJUNCTION WITH
THE CONDITIONS OF DEVELOPMENT
CONSENT**

MOD2023/0264

1	Section 4.55 Modification	28.04.2023
No	Revision Description	Date



80 WEST ST BALGOWLAH NSW 2093
mail@scopearchitects.com.au ph: 9400 4554
www.scopearchitects.com.au

CLIENT
KARINA & MATTHEW LEWIS

PROJECT
NEW DEWELLING
139 HEADLAND RD NORTH CURL CURL 2099
LOT: 6 DP: 13900

DRAWING TITLE
DRIVEWAY SECTION

TRUE NORTH

DRAWN
XK
SIZE
A3

PROJECT NO.
02216
SCALE
1 : 50

DRAWING NO
A09

REV NO
1