




| RevNo | Revision note         | Date    |
|-------|-----------------------|---------|
| B     | Section 4.55 Issue    | 30/9/20 |
| C     | Section 4.55 Re-Issue | 1/12/20 |
|       |                       |         |
|       |                       |         |
|       |                       |         |


|                              |
|------------------------------|
| <b>KvB Drafting Services</b> |
| Mob. 0425 284 927            |
| Em. ken.brandwijk@gmail.com  |

|   |         |            |       |
|---|---------|------------|-------|
| <b>Alterations &amp; Additions at</b><br><b>22 Hay Street,</b><br><b>Collaroy, NSW 2097</b><br><b>for Mr. A &amp; Mrs. S Jeffcoat</b> |         |            |       |
| Project   | Date    | Scale @ A4 | Sheet |
| 2033   | 30/9/20 | 1:250      |       |


|   |                       |
|---|-----------------------|
| Dwg. No.<br><b>NP01</b>   | Issue No.<br><b>C</b> |
| <b>Notification Plan</b>   |                       |
| <b>NOTE:</b><br>Contractor to confirm all layout & dimensions on site prior to commencement of any work. Draftsman to be consulted regarding any discrepancies prior to work commencing. All work to be done in accordance with relevant Australian Standards & the BCA |                       |

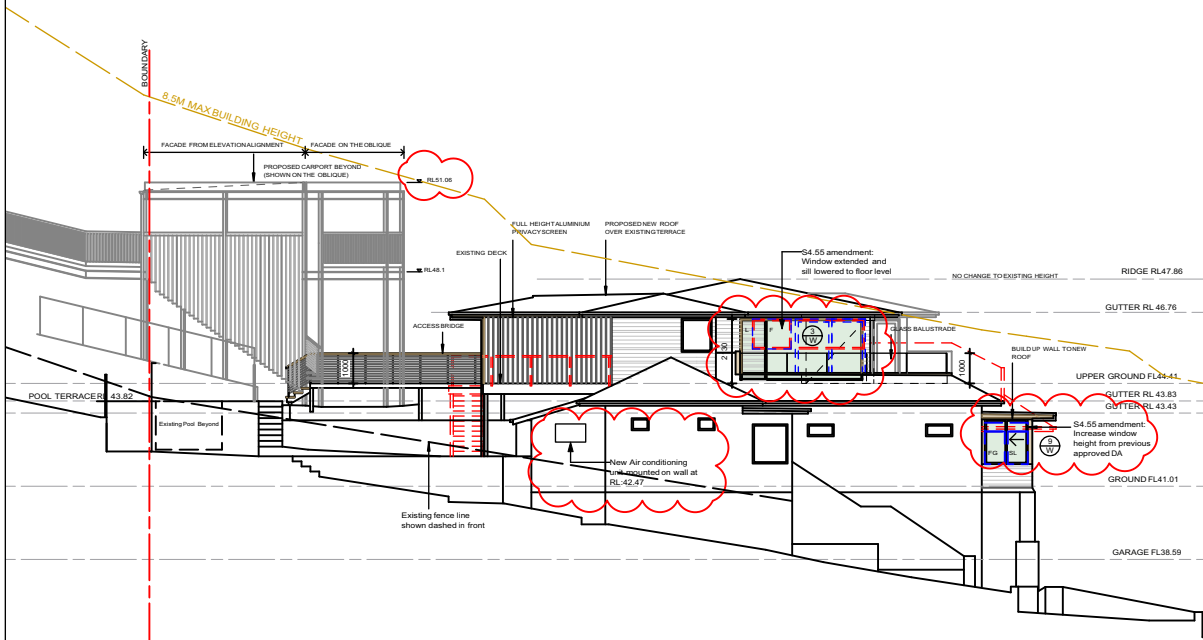


 SOUTH-EAST ELEVATION  
SCALE 1:250

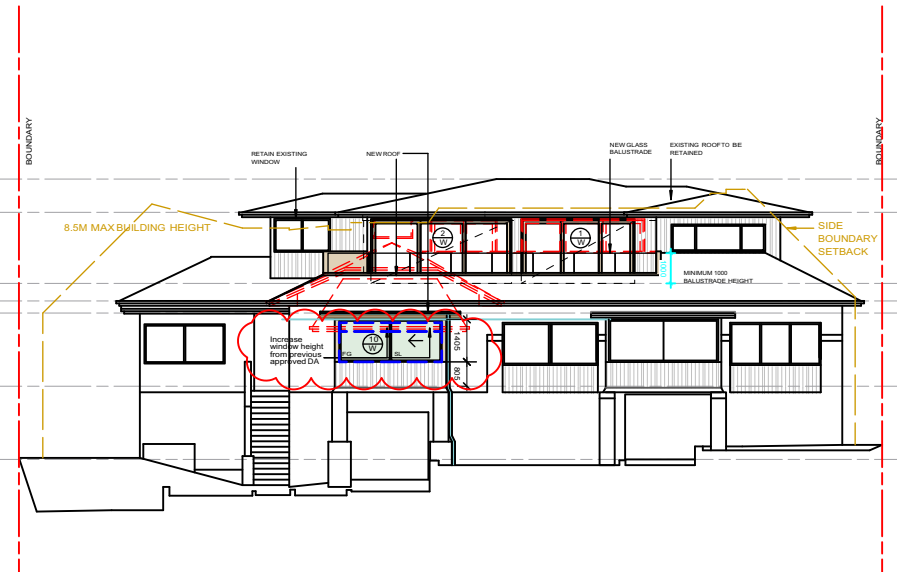

 NORTH-EAST ELEVATION  
SCALE 1:250

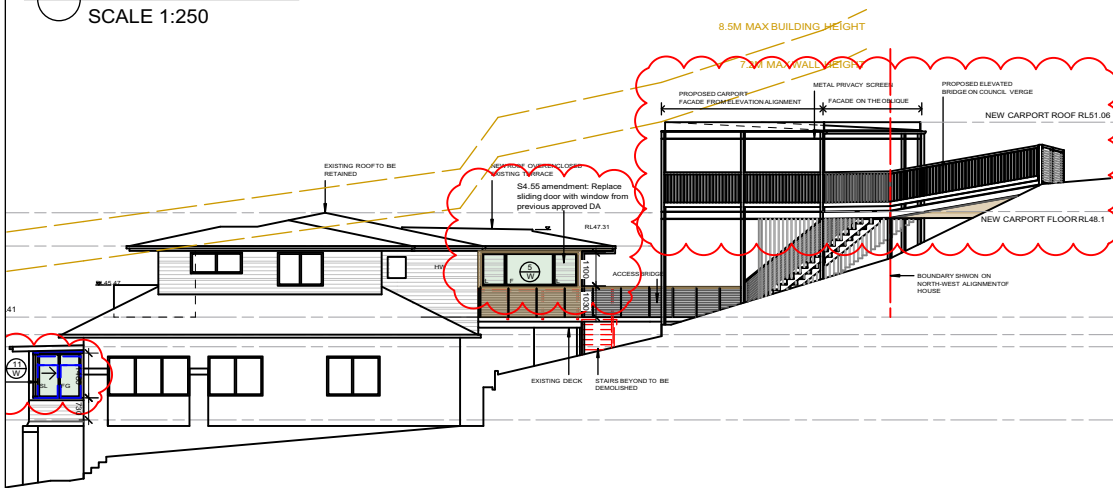

 NORTH-WEST ELEVATION  
SCALE 1:250

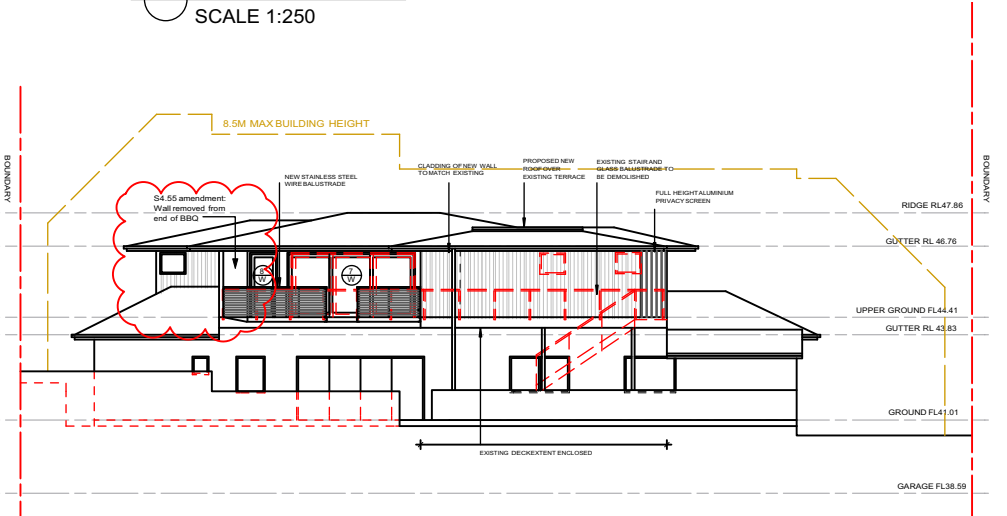

 SOUTH-WEST ELEVATION  
SCALE 1:250

| RevNo | Revision note         | Date    |
|-------|-----------------------|---------|
| B     | Section 4.55 Issue    | 30/9/20 |
| C     | Section 4.55 Re-Issue | 1/12/20 |
|       |                       |         |
|       |                       |         |
|       |                       |         |

**KvB Drafting Services**

Mob. 0425 284 927

Em. ken.brandwijk@gmail.com

**Alterations & Additions at  
22 Hay Street,  
Collaroy, NSW 2097  
for Mr. A & Mrs. S Jeffcoat**

|             |                |              |       |
|-------------|----------------|--------------|-------|
| Project     | Date           | Scale @ A4   | Sheet |
| <b>2033</b> | <b>30/9/20</b> | <b>1:250</b> |       |

Dwg. No.  
**NP02**

Issue No.  
**C**

## Notification Elevations

### NOTE:

Contractor to confirm all layout & dimensions on site prior to commencement of any work. Draftsman to be consulted regarding any discrepancies prior to work commencing. All work to be done in accordance with relevant Australian Standards & the BCA