



18 ALEXANDER STREET COLLAROY

DEMOLITION, ALTERATIONS AND ADDITIONS, NEW DWELLINGS AND BOUNDARY RE-ALIGNMENTS

DA DRAWING LIST			
NUMBER	SHEET NAME	REV	STATUS
DA000	COVER PAGE & DRAWING LIST	G	FOR DA APPEAL - REMOVAL OF SECONDARY DWELLING FOR LOT 8
DA005	DA SETBACK ANALYSIS	C	FOR DA APPEAL - REMOVAL OF SECONDARY DWELLING FOR LOT 8
DA010	SITE ANALYSIS	B	FOR DA APPEAL - REMOVAL OF SECONDARY DWELLING FOR LOT 8
DA100	SITE PLAN	B	FOR DA APPEAL - REMOVAL OF SECONDARY DWELLING FOR LOT 8
DA101	EXISTING GARAGE & GROUND FLOOR	B	FOR DA APPEAL - REMOVAL OF SECONDARY DWELLING FOR LOT 8
DA102	EXISTING FIRST & ROOF PLANS	B	FOR DA APPEAL - REMOVAL OF SECONDARY DWELLING FOR LOT 8
DA111	DEMO - GARAGE & GROUND	B	FOR DA APPEAL - REMOVAL OF SECONDARY DWELLING FOR LOT 8
DA112	DEMO - FIRST & ROOF	B	FOR DA APPEAL - REMOVAL OF SECONDARY DWELLING FOR LOT 8
DA120	BOUNDARY CHANGES	B	FOR DA APPEAL - REMOVAL OF SECONDARY DWELLING FOR LOT 8
DA121	GARAGE & GROUND FLOOR PLANS	E	FOR DA APPEAL - REMOVAL OF SECONDARY DWELLING FOR LOT 8
DA122	FIRST FLOOR & ROOF PLANS	C	FOR DA APPEAL - REMOVAL OF SECONDARY DWELLING FOR LOT 8
DA200	SECTIONS	D	FOR DA APPEAL - REMOVAL OF SECONDARY DWELLING FOR LOT 8
DA201	SECTIONS	C	FOR DA APPEAL - REMOVAL OF SECONDARY DWELLING FOR LOT 8
DA300	NORTH & SOUTH ELEVATIONS	C	FOR DA APPEAL - REMOVAL OF SECONDARY DWELLING FOR LOT 8
DA301	EAST ELEVATIONS	C	FOR DA APPEAL - REMOVAL OF SECONDARY DWELLING FOR LOT 8
DA302	WEST ELEVATIONS	C	FOR DA APPEAL - REMOVAL OF SECONDARY DWELLING FOR LOT 8
DA303	INTERNAL ELEVATIONS	B	FOR DA APPEAL - REMOVAL OF SECONDARY DWELLING FOR LOT 8
DA401	AREA CALCULATIONS - LANDSCAPE	C	FOR DA APPEAL - REMOVAL OF SECONDARY DWELLING FOR LOT 8
DA500	SHADOW DIAGRAMS - 9AM JUNE 21ST	B	FOR DA APPEAL - REMOVAL OF SECONDARY DWELLING FOR LOT 8
DA502	SHADOW DIAGRAMS - 12PM JUNE 21ST	B	FOR DA APPEAL - REMOVAL OF SECONDARY DWELLING FOR LOT 8
DA503	SHADOW DIAGRAMS - 3PM JUNE 21ST	C	FOR DA APPEAL - REMOVAL OF SECONDARY DWELLING FOR LOT 8
DA511	VIEWS FROM THE SUN - EXISTING	B	FOR DA APPEAL - REMOVAL OF SECONDARY DWELLING FOR LOT 8
DA512	VFS - SIDE BOUNDARY ENVELOPE	B	FOR DA APPEAL - REMOVAL OF SECONDARY DWELLING FOR LOT 8
DA513	VIEWS FROM THE SUN - PROPOSED	B	FOR DA APPEAL - REMOVAL OF SECONDARY DWELLING FOR LOT 8
DA600	EXTERNAL FINISHES	C	FOR DA APPEAL - REMOVAL OF SECONDARY DWELLING FOR LOT 8
DA901	3D HEIGHT PLANE - 8.5m	B	FOR DA APPEAL - REMOVAL OF SECONDARY DWELLING FOR LOT 8
DA902	3D HEIGHT PLANE - 8.5m EXISTING	B	FOR DA APPEAL - REMOVAL OF SECONDARY DWELLING FOR LOT 8

Project: 18 ALEXANDER ST
COLLAROY NSW
Client: BRENDAN & SIMONE WRIGHTS

Walsh²
Architects

Registered Architect
ACT 2624 NSW 10366
scott@walsharchitects.com.au
0456 049 880

Scale
@ A1

Sheet Name
COVER PAGE & DRAWING LIST

This drawing is copyright and remains the property of Walsh² Architects.
This drawing is for tender purposes only and not for construction.


Number
DA000

No.
C Description
FOR DA APPEAL - REMOVAL OF
SECONDARY DWELLING FOR LOT 8

Date
20.01.20

Rev.
C



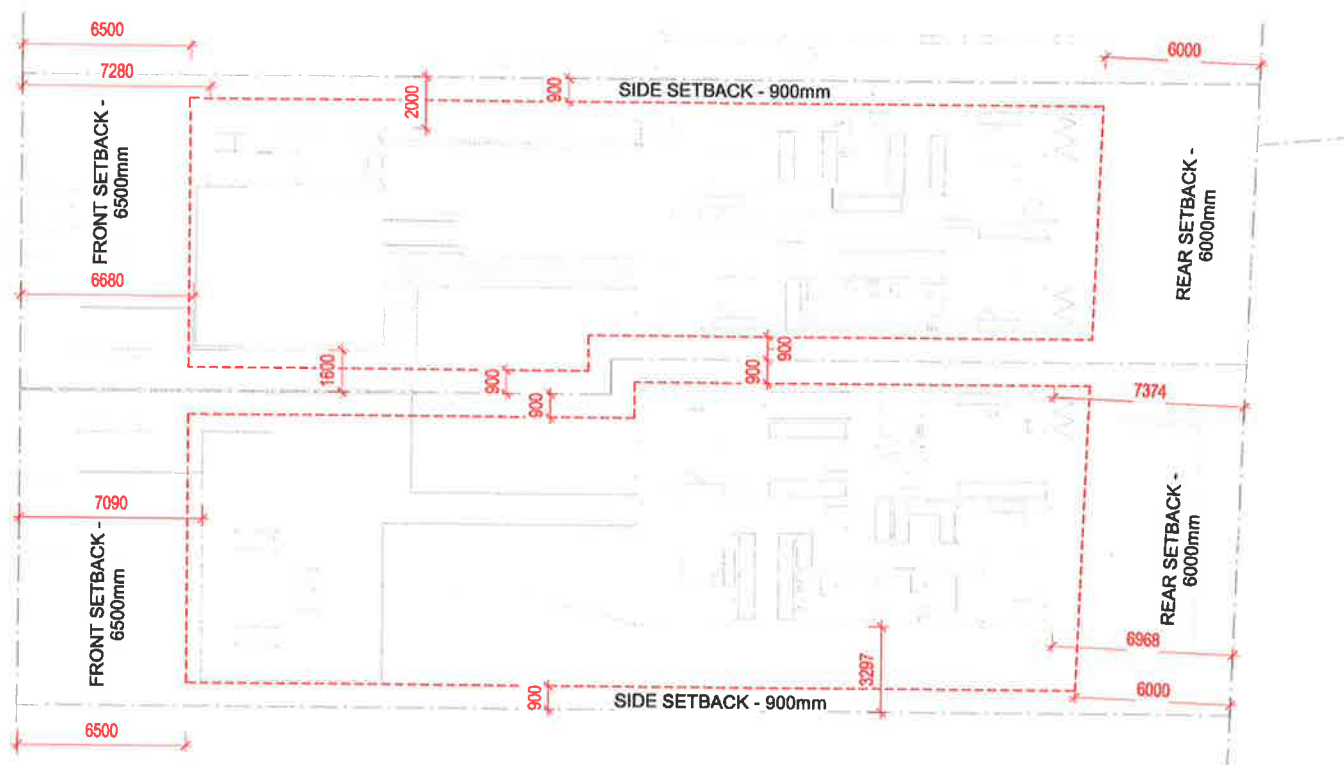

1 DCP SETBACK REQUIREMENTS
1:100 @ A1

	DCP SETBACK	PROPOSED SETBACK
FRONT SETBACK	6.5m	6.7-7.1m
SIDE SETBACK (EAST)	0.9m	0.9 m
SIDE SETBACK (WEST)	0.9m	3.3m
REAR SETBACK	6.0m	7-7.9m

Project: 18 ALEXANDER ST
COLLAROY NSW
Client: BRENDAN & SIMONE WRIGHTS

Walsh²
Architects

Registered Architect
ACT 2824 NSW 10386
scott@walsh2architects.com.au
0450 049 880

Scale
1 : 100 @ A1

Sheet Name
DA SETBACK ANALYSIS


This drawing is copyright and remains the property of Walsh² Architects.
This drawing is for tender purposes only and not for construction.

Number
DA005

No. Description
C FOR DA APPEAL - REMOVAL OF
SECONDARY DWELLING FOR LOT 8

Date
20.01.20

Rev.
C

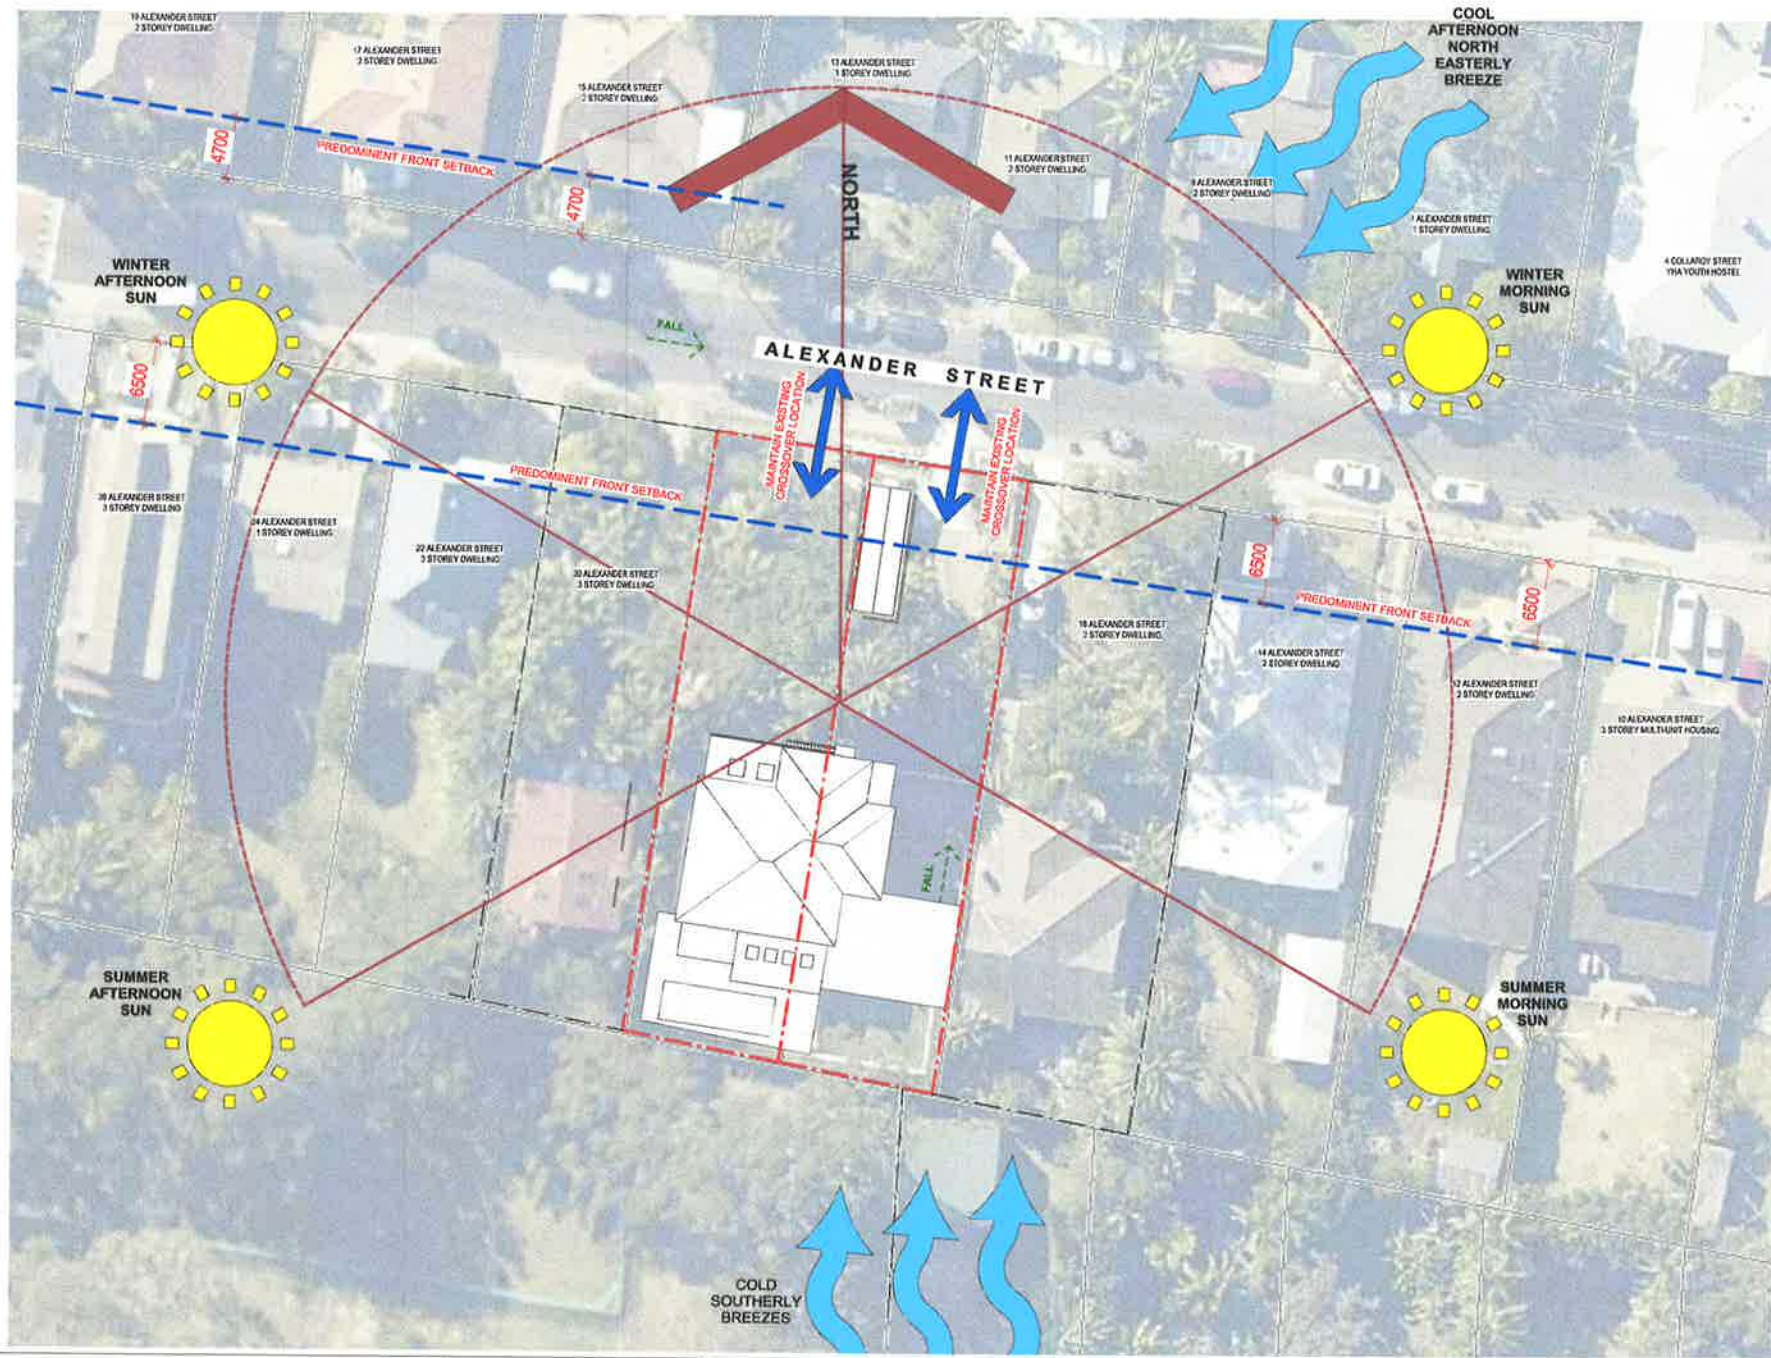

Project: 18 ALEXANDER ST
COLLARROY NSW
Client: BRENDAN & SIMONE WAIGHTS

Walsh²
Architects

Registered Architect
ACT 2624 NSW 10366
scott@walsharchitects.com.au
0455 049 880

Scale
1 : 200 @ A1

Sheet Name
SITE ANALYSIS

This drawing is copyright and remains the property of Walsh² Architects.
This drawing is for tender purposes only and not for construction.

Number
DA010

No. B
Description
FOR DA APPEAL - REMOVAL OF
SECONDARY DWELLING FOR LOT 8

Date
20.01.20

Rev.
B





Project: 18 ALEXANDER ST
COLLARROY NSW
Client: BRENDAN & SIMONE WAGHTS

Walsh²
Architects

Registered Architect
ACT 2624 NSW 10368
a@walsh2architects.com.au
0466 049 880

Scale
1 : 200 @ A1

Sheet Name
SITE PLAN

This drawing is copyright and remains the property of Walsh² Architects.
The drawing is for tender purposes only and not for construction.



Number
DA100

No. 8
Description
FOR DA APPEAL - REMOVAL OF
SECONDARY DWELLING FOR LOT 8

Date
20.01.20

Rev.
B



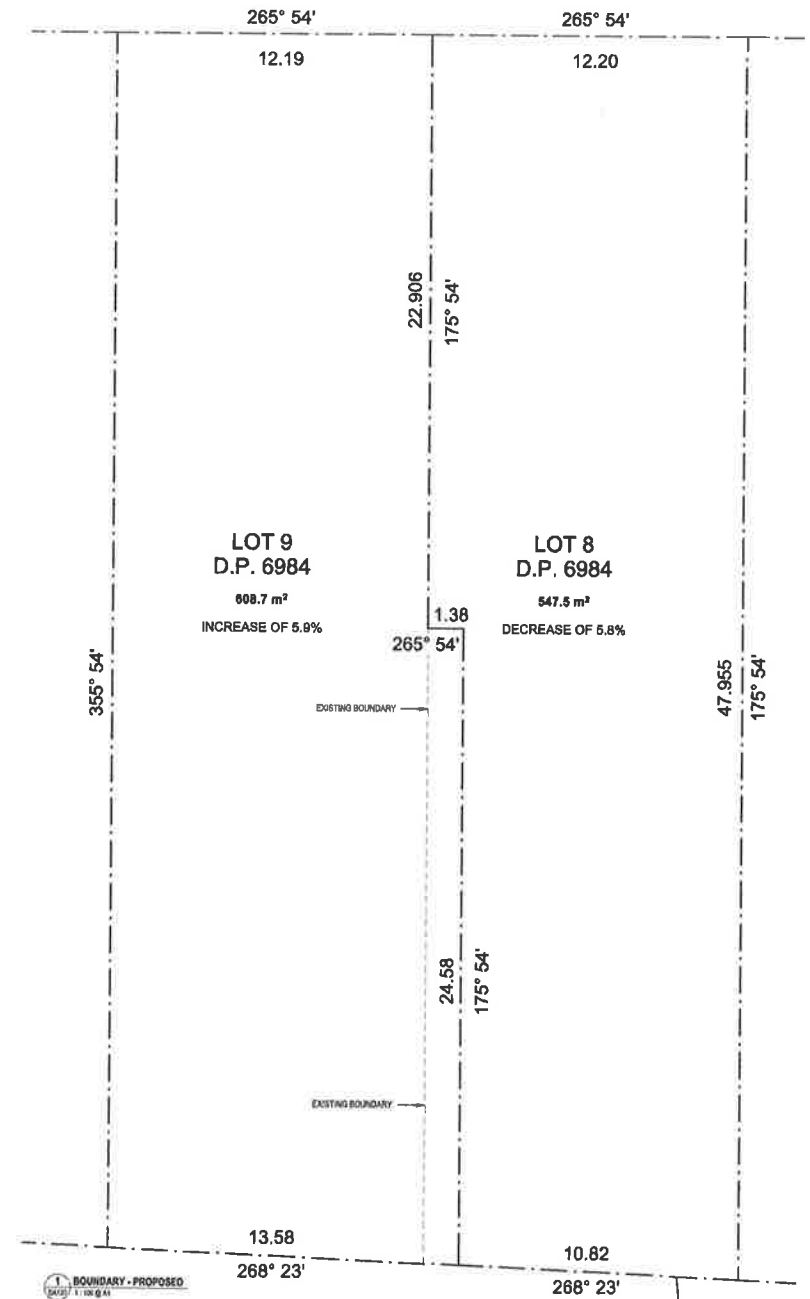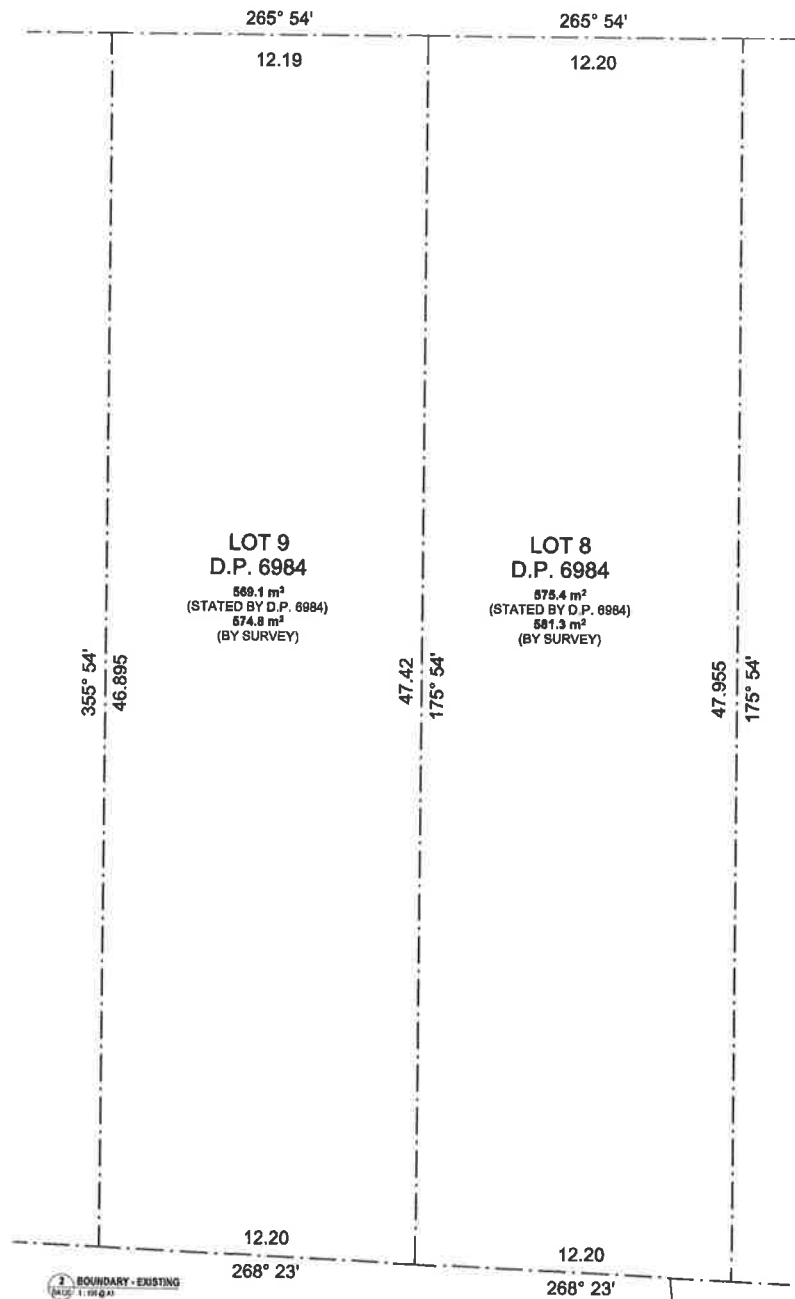

Project: 18 ALEXANDER ST
COLLAROY NSW
Client: BRENDAN & SIMONE WAIGHTS

Walsh²
Architects

Registered Architect
ACT 2824 NSW 10366
scott@walsharchitects.com.au
0466 049 880

Scale
1:100 @ A1

Sheet Name
BOUNDARY CHANGES


This drawing is copyright and remains the property of Walsh² Architects.
This drawing is for tender purposes only and not for construction.

Number
DA120

No. 8
Description
FOR DA APPEAL - REMOVAL OF
SECONDARY DWELLING FOR LOT 8

Date
20.01.20


Rev.
B

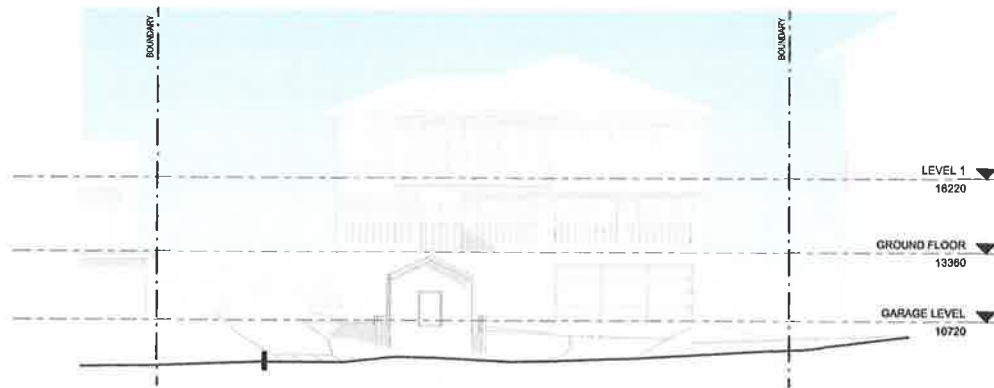

1 EXISTING NORTH ELEVATION
SCALE 1:100 @ A1



2 EXISTING SOUTH ELEVATION
SCALE 1:100 @ A1

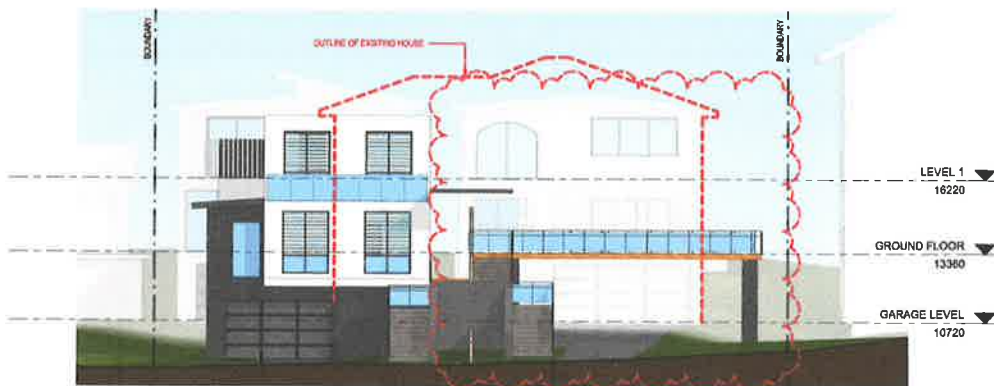

3 PROPOSED NORTH ELEVATION
SCALE 1:100 @ A1



4 PROPOSED SOUTH ELEVATION
SCALE 1:100 @ A1

Project: 18 ALEXANDER ST
COLLAROY NSW
Client: BRENDAN & SIMONE WAIGHTS

Walsh²
Architects

Registered Architect
ACT 2624 NSW 10369
scott@walsharchitects.com.au
0466 040 880

Scale
1 : 100 @ A1

Sheet Name
NORTH & SOUTH ELEVATIONS


This drawing is copyright and remains the property of Walsh Architects
This drawing is for tender purposes only and not for construction.

Number
DA300


No. C
Description
FOR DA APPEAL - REMOVAL OF
SECONDARY DWELLING FOR LOT 8

Date
20.01.20

Rev.
C

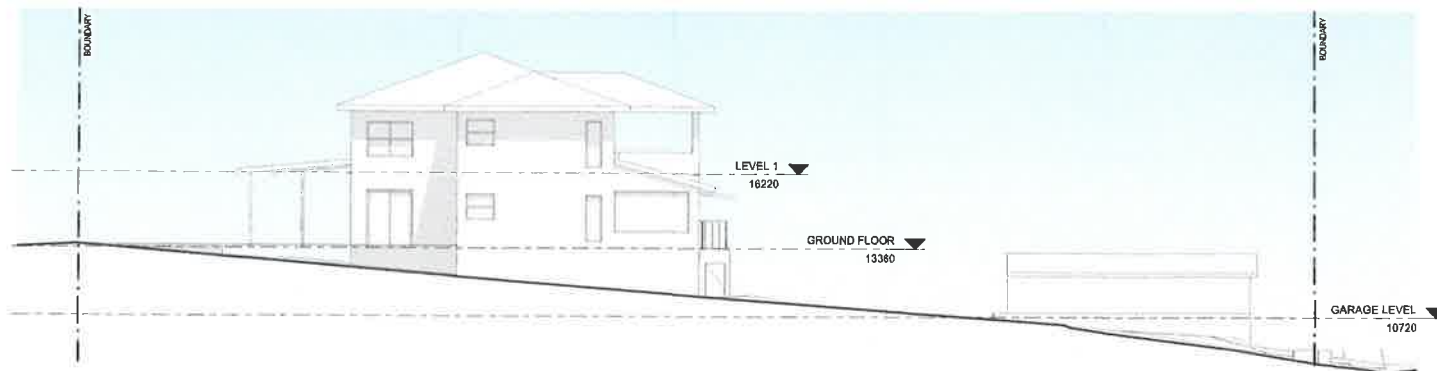

1 EXISTING EAST ELEVATION
1:100 @ A1

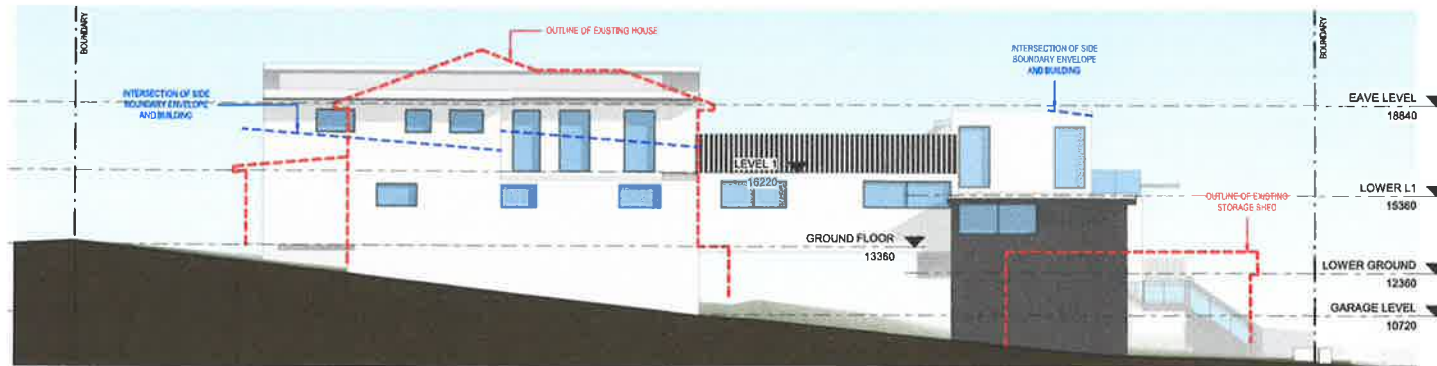

2 PROPOSED EAST ELEVATION
1:100 @ A1

Project: 18 ALEXANDER ST
COLLAROY NSW
Client: BRENDAN & SIMONE WAIGHTS

Walsh²
Architects

Registered Architect
ACT 2824 NSW 10386
scott@walsharchitects.com.au
0466 048 860

Scale
1 : 100 @ A1

Sheet Name
EAST ELEVATIONS


This drawing is copyright and remains the property of Walsh² Architects.
The drawing is for tender purposes only and not for construction.

Number
DA301


No.
C
Description
FOR DA APPEAL - REMOVAL OF
SECONDARY DWELLING FOR LOT 8

Date
20.01.20

Rev.
C

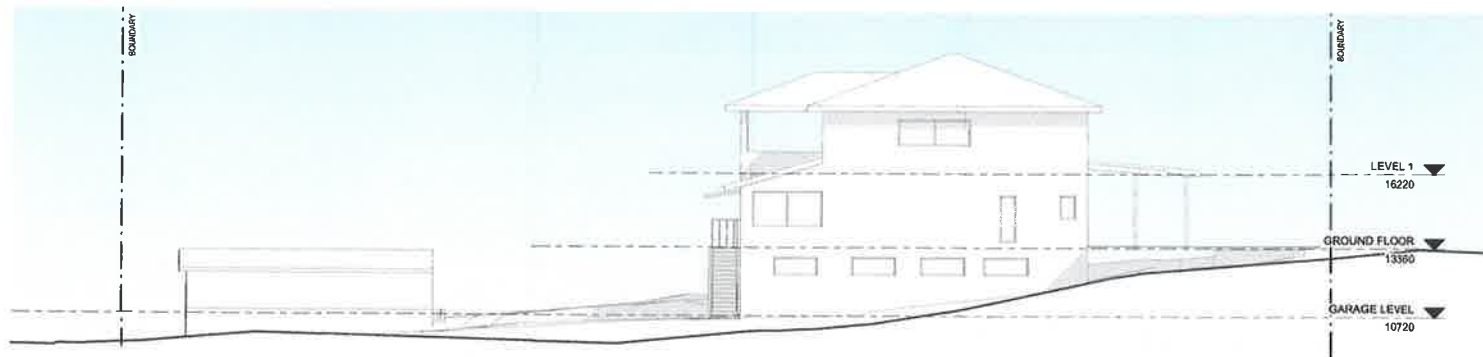

1 EXISTING WEST ELEVATION
DA302 1:100 @ A1

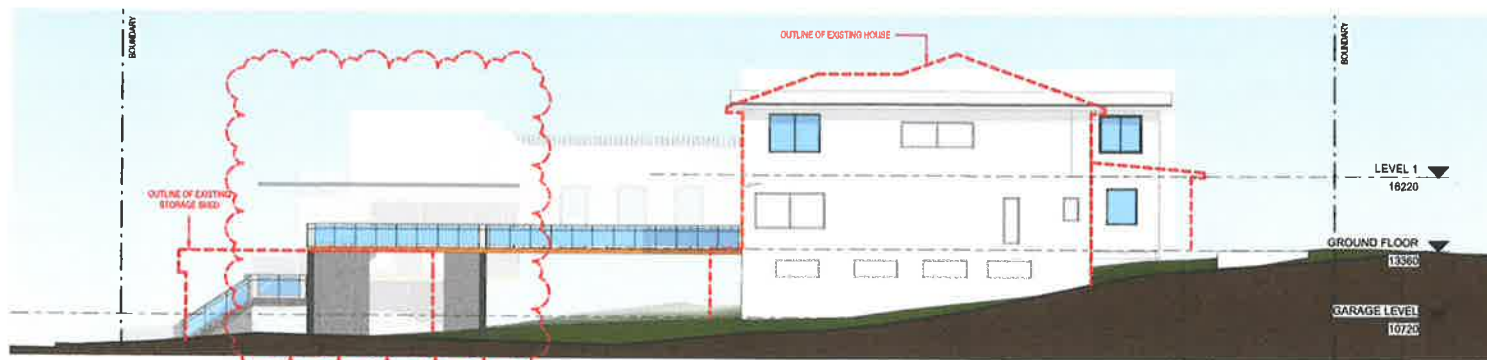

2 PROPOSED WEST ELEVATION
DA302 1:100 @ A1

Project: 18 ALEXANDER ST
COLLARROY NSW
Client: BRENDAN & SIMONE WRIGHTS

Walsh²
Architects

Registered Architect
ACT 2624 NSW 10366
scott@walsharchitects.com.au
0456 049 880

Scale
1 : 100 @ A1

Sheet Name
WEST ELEVATIONS



This drawing is copyright and remains the property of Walsh² Architects.
This drawing is for tender purposes only and not for construction.

Number
DA302

No.	Description
C	FOR DA APPEAL - REMOVAL OF SECONDARY DWELLING FOR LOT 8

Date
20.01.20

Rev.
C

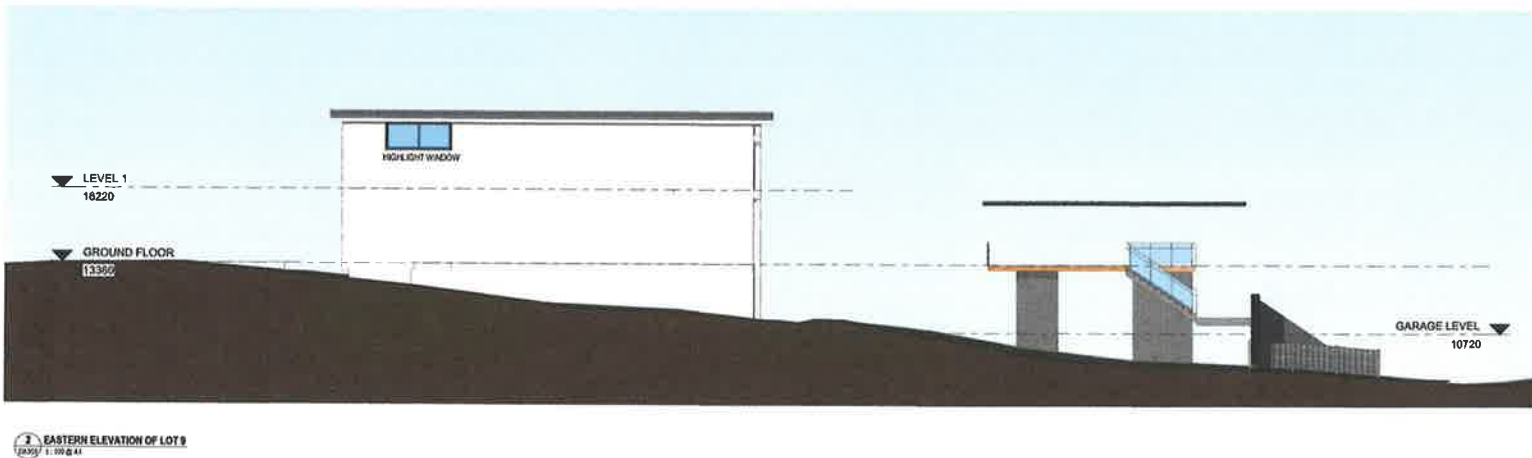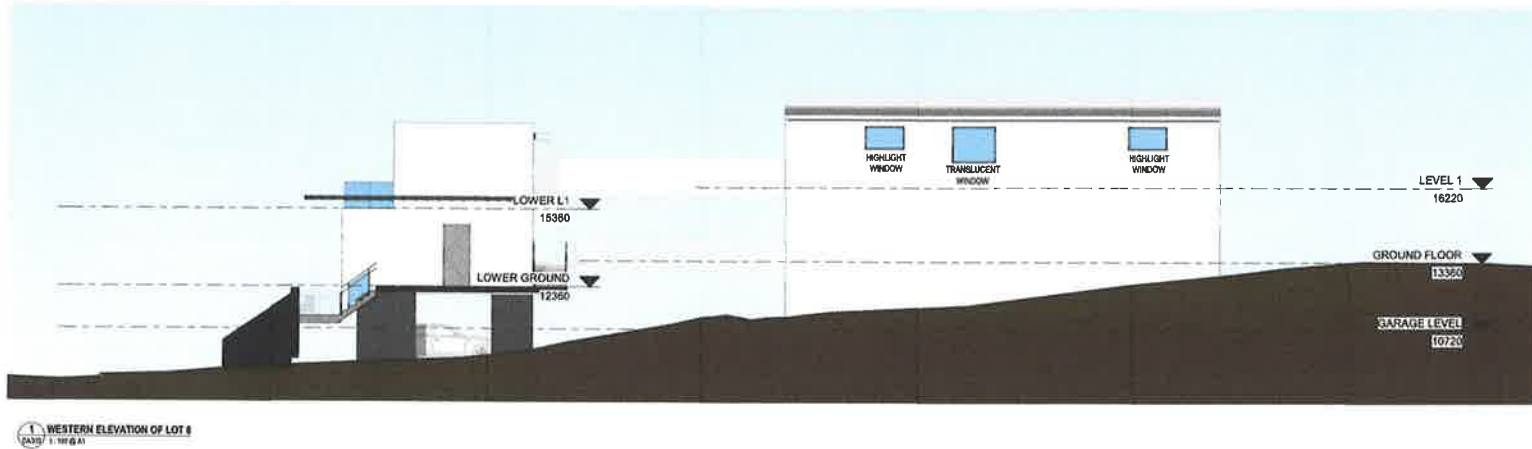

Project: 18 ALEXANDER ST
 COLLAROY NSW
 Client: BRENDAN & SIMONE WAIGHTS

Walsh²
 Architects

Registered Architect
 ACT 2624 NSW 10368
 scott@walsharchitects.com.au
 0468 049 880

Scale
 1 : 100 @ A1

Sheet Name
 INTERNAL ELEVATIONS

This drawing is copyright and remains the property of Walsh² Architects.
 This drawing is for review purposes only and not for construction.

Number
 DA303

No. 8
 Description
 FOR DA APPEAL - REMOVAL OF
 SECONDARY DWELLING FOR LOT 8

Date
 20.01.20

Rev.
 B



1 OPEN SPACE AREAS
Scale: 1:100 @ A1

LOT 8 LANDSCAPED AREA	
AREA	OPEN SPACE AREA
219 m²	40.0%

LOT 9 LANDSCAPED AREA	
AREA	OPEN SPACE AREA
280 m²	45.9%

SITE TOTAL LANDSCAPED AREA	
AREA	OPEN SPACE AREA
498 m²	43.1%

Project: 18 ALEXANDER ST
COLLAROY NSW
Client: BRENDAN & SIMONE WAGHTS

Walsh²
Architects

Registered Architect
ACT 2624 NSW 10368
scott@walsharchitects.com.au
0466 049 850

Scale
1 : 100 @ A1

Sheet Name
AREA CALCULATIONS - LANDSCAPE

This drawing is copyright and remains the property of Walsh² Architects.
This drawing is for tender purposes only and not for construction.

Number
DA401

No. C
Description
FOR DA APPEAL - REMOVAL OF
SECONDARY DWELLING FOR LOT 8

Date
20.01.20

Rev.
C



1 EXISTING SHADOW DIAGRAM - 9AM JUNE 21ST
1:200 @ A1



2 PROPOSED SHADOW DIAGRAM - 9AM JUNE 21ST
1:200 @ A1

Project: 18 ALEXANDER ST
COLLAROY NSW
Client: BRENDAN & SIMONE WAGHTS

Walsh²
Architects

Registered Architect
ACT 2824 NSW 10366
scott@walsharchitects.com.au
0466 049 880

Scale
1:200 @ A1

Sheet Name
SHADOW DIAGRAMS - 9AM JUNE 21ST

This drawing is copyright and remains the property of Walsh² Architects.
This drawing is for tender purposes only and not for construction.

Number
DA500

No. 8
Description
FOR DA APPEAL - REMOVAL OF
SECONDARY DWELLING FOR LOT 8

Date
20.01.20

Rev.
B





Project: 18 ALEXANDER ST
COLLAROY NSW
Client: BRENDAN & SIMONE WRIGHTS

Walsh²
Architects

Registered Architect
ACT 2024 NSW 10388
scott@walsharchitects.com.au
0466 049 880

Scale
1 : 200 @ A1

Sheet Name
SHADOW DIAGRAMS - 12PM JUNE 21ST

This drawing is copyright and remains the property of Walsh Architects.
This drawing is for tender purposes only and not for construction.

Number
DA502

No.
B
Description
FOR DA APPEAL - REMOVAL OF
SECONDARY DWELLING FOR LOT B

Date
20.01.20

Rev.
B





1 EXISTING SHADOW DIAGRAM - 3PM JUNE 21ST
1:200 @ A1



2 PROPOSED SHADOW DIAGRAM - 3PM JUNE 21ST
1:200 @ A1

Project: 18 ALEXANDER ST
 COLLAROY NSW
 Client: BRENDAN & SIMONE WAIGHTS

Walsh²
 Architects

Registered Architect
 ACT 2624 NSW 10366
 scott@walsharchitects.com.au
 0455 049 880

Scale
 1 : 200 @ A1

Sheet Name
 SHADOW DIAGRAMS - 3PM JUNE 21ST

This drawing is copyright and remains the property of Walsh² Architects.
 This drawing is for tender purposes only and not for construction.


Number
 DA503

No.
 C
 Description
 FOR DA APPEAL - REMOVAL OF
 SECONDARY DWELLING FOR LOT 8

Date
 20.01.20

Rev.
 C



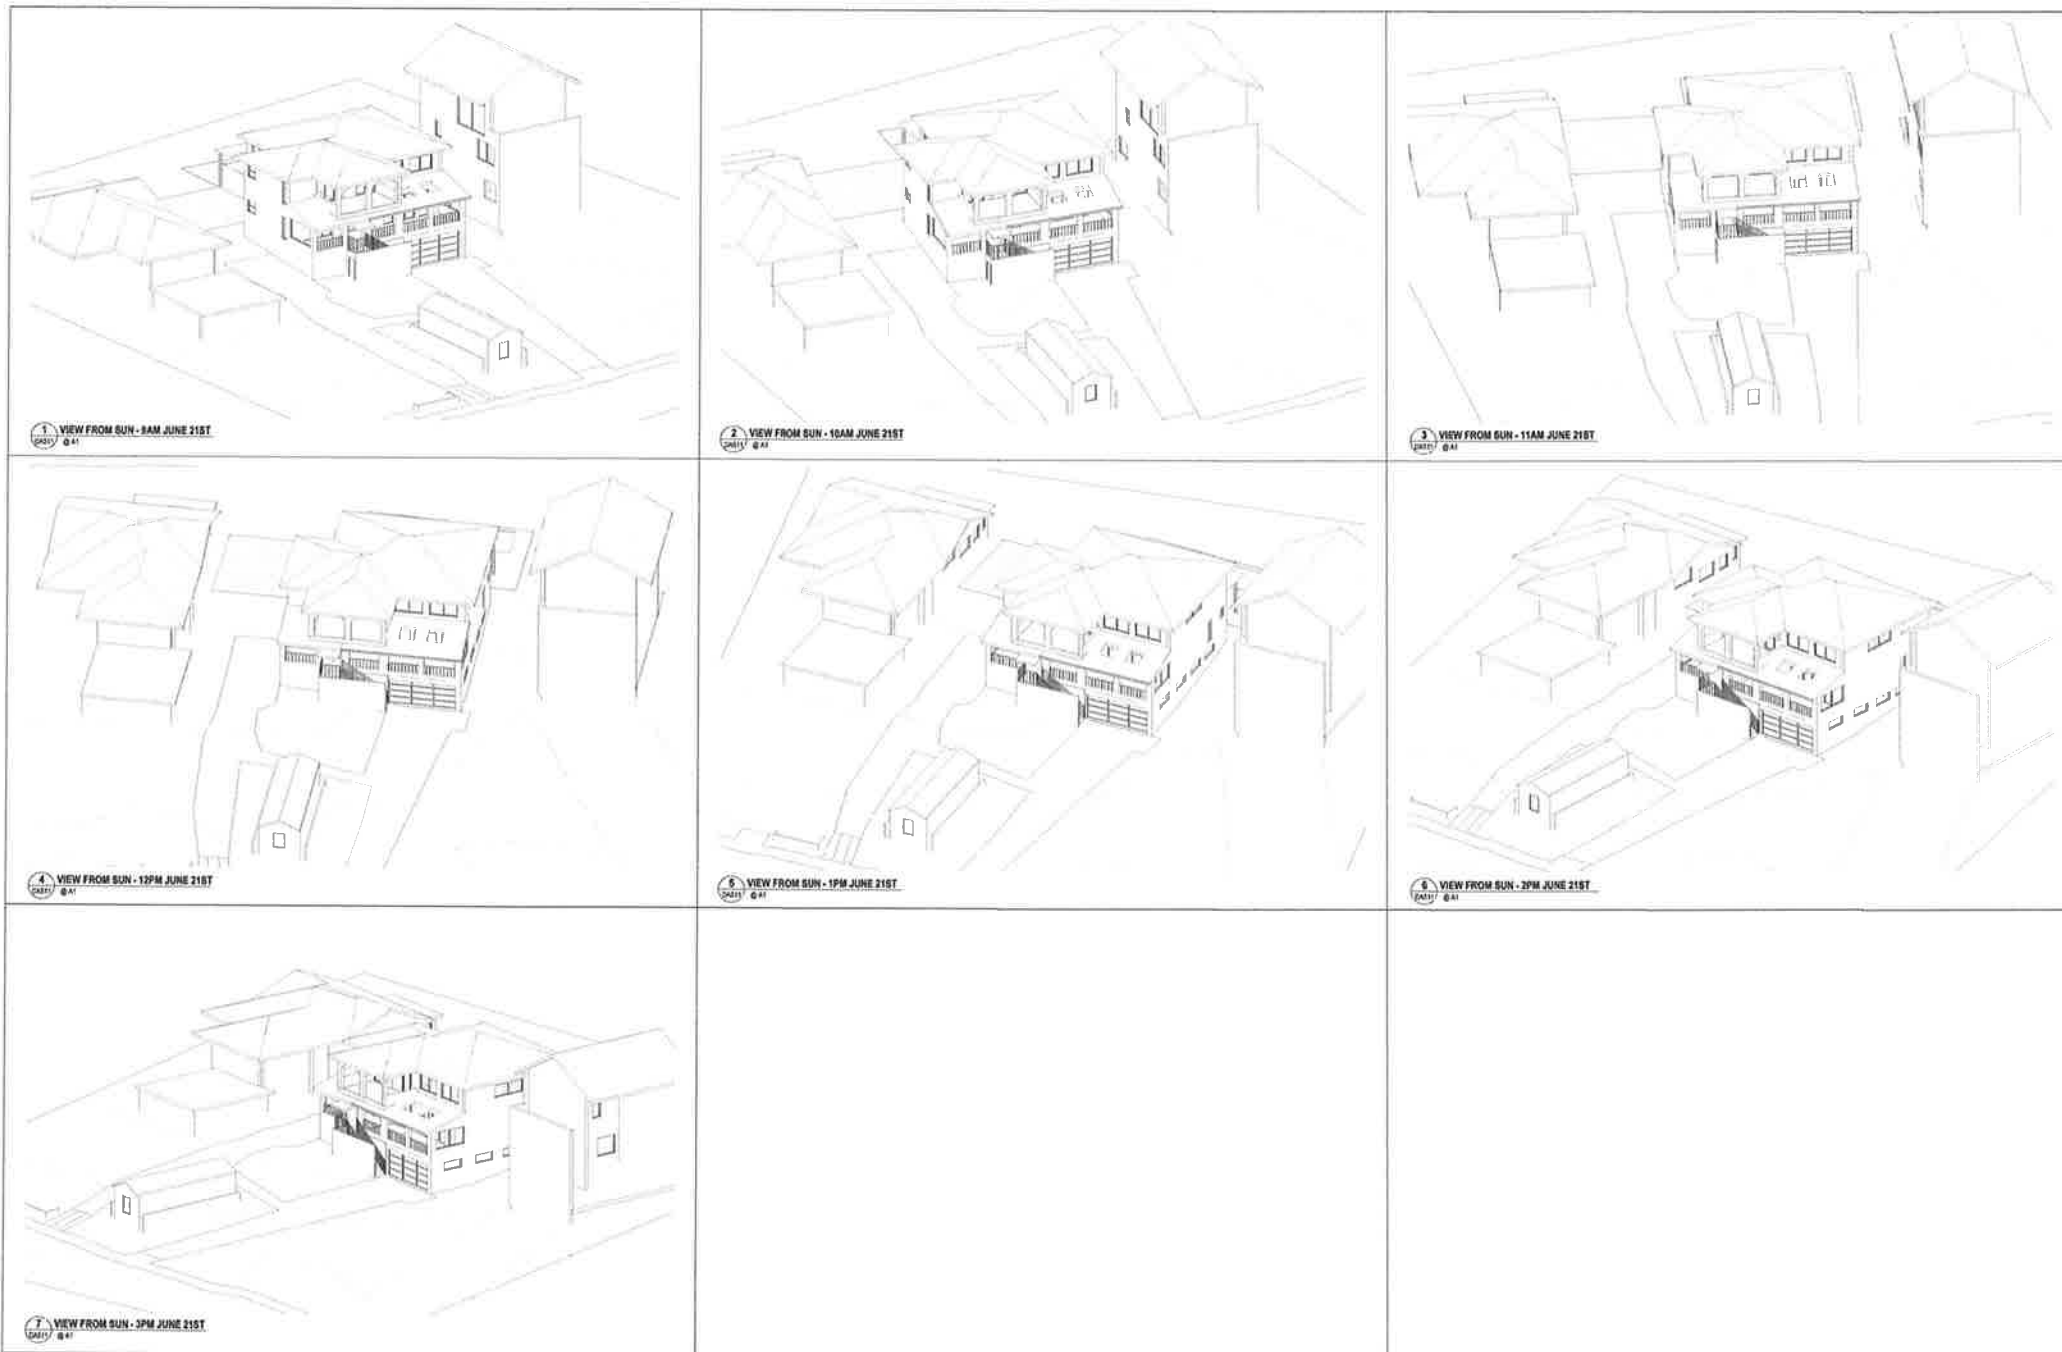

Project: 18 ALEXANDER ST
COLLAROY NSW
Client: BRENDAN & SIMONE WAIGHTS

Walsh²
Architects

Registered Architect
ACT 2624 NSW 10366
scott@walsharchitects.com.au
0466 049 880

Scale
@ A1

Sheet Name
VIEWS FROM THE SUN - EXISTING


This drawing is copyright and remains the property of Walsh² Architects.
This drawing is for tender purposes only and not for construction.

Number
DA511

No.
B
Description
FOR DA APPEAL - REMOVAL OF
SECONDARY DWELLING FOR LOT 6

Date
20.01.20

Rev.
B

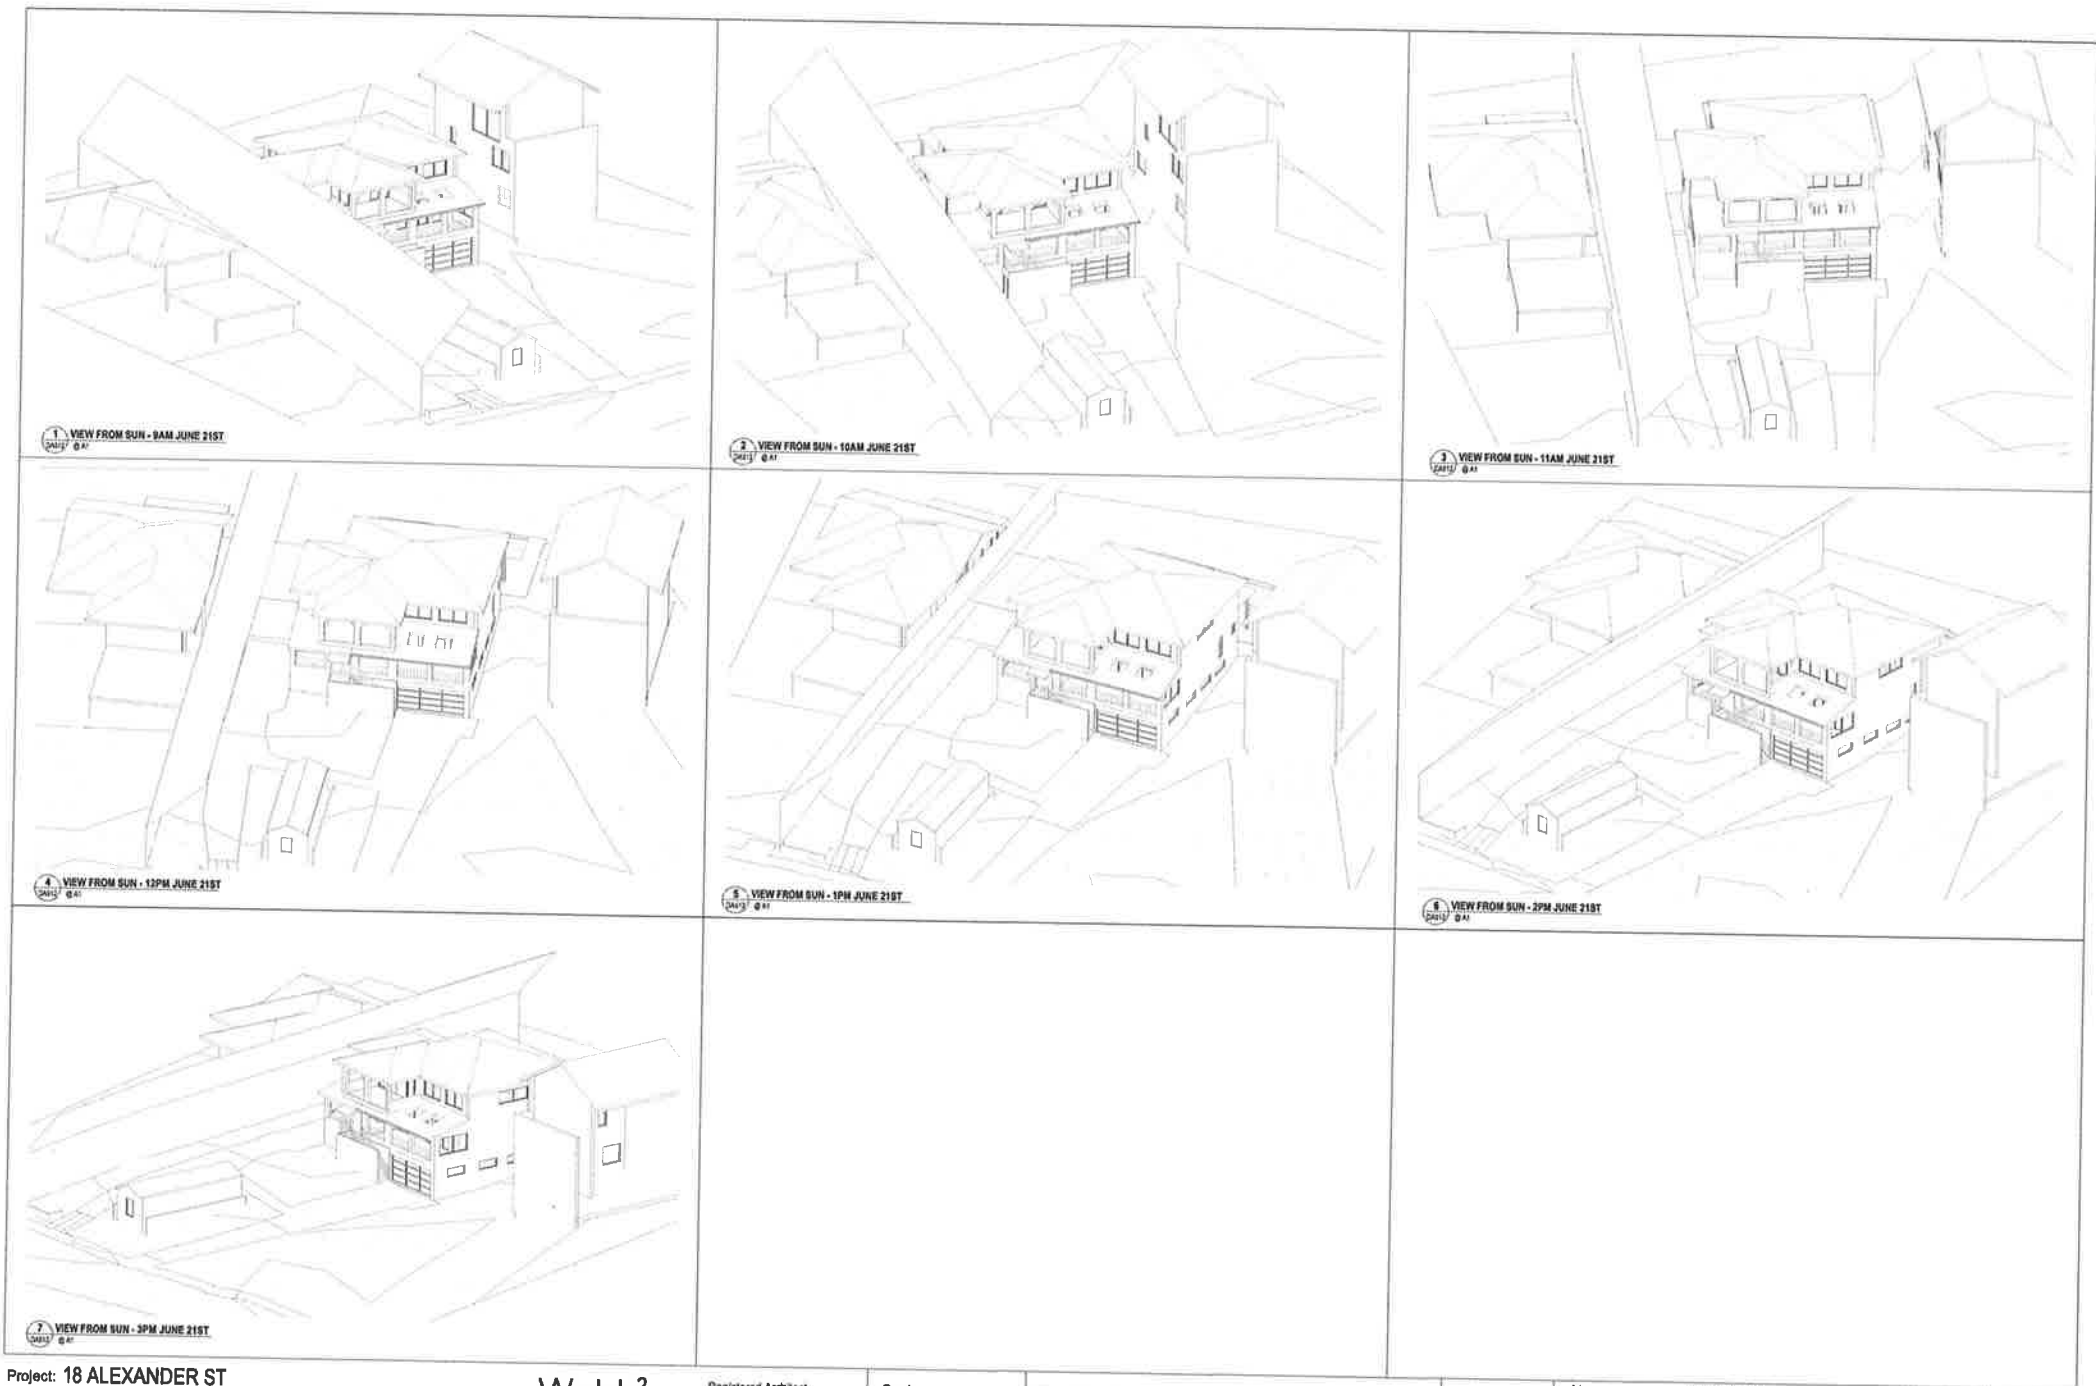

Project: 18 ALEXANDER ST
COLLARROY NSW
Client: BRENDAN & SIMONE WAGHTS

Walsh²
Architects

Registered Architect
ACT 2624 NSW 10366
scott@walsharchitects.com.au
0466 049 880

Scale
@ A1

Sheet Name
VFS - SIDE BOUNDARY ENVELOPE









This drawing is copyright and remains the property of Walsh² Architects.
This drawing is for tender purposes only and not for construction.

Number
DA512

No. B
Description
FOR DA APPEAL - REMOVAL OF
SECONDARY DWELLING FOR LOT 5

Date
20.01.20

Rev.
B

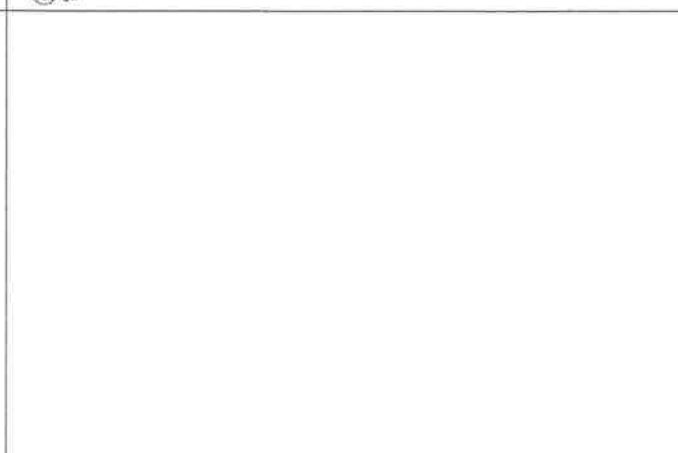 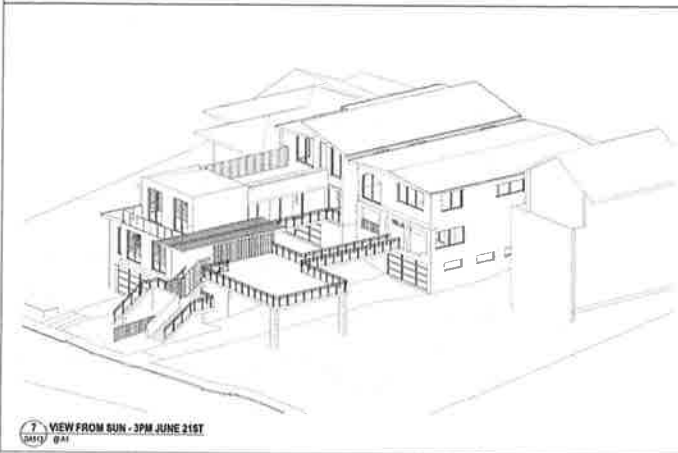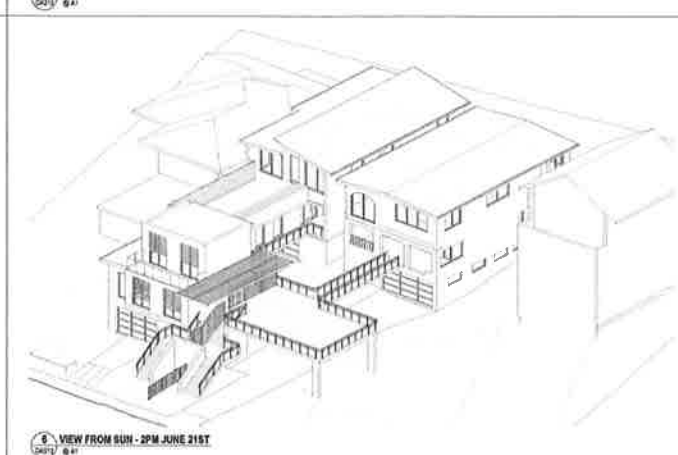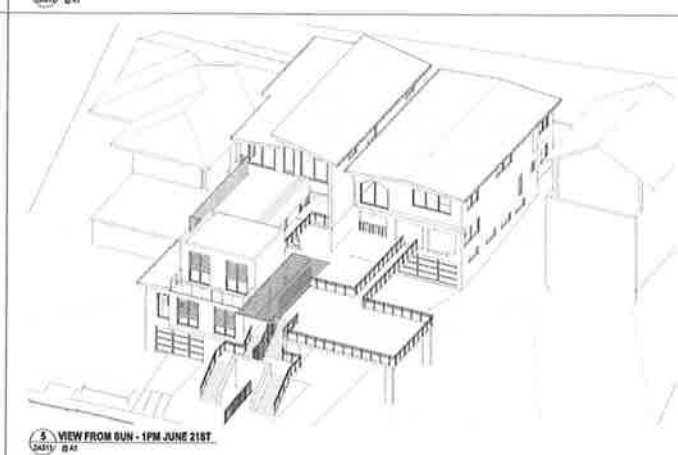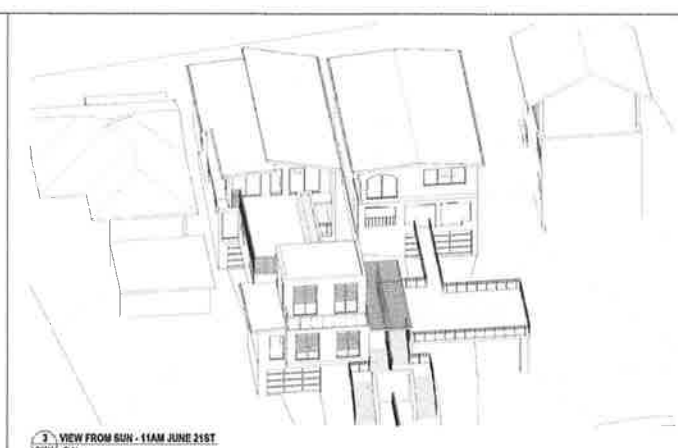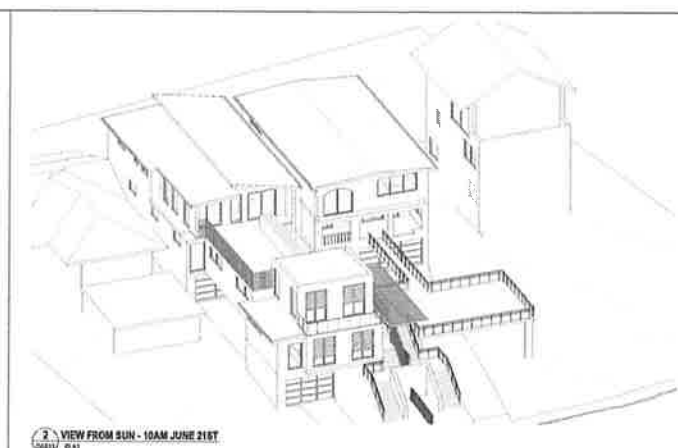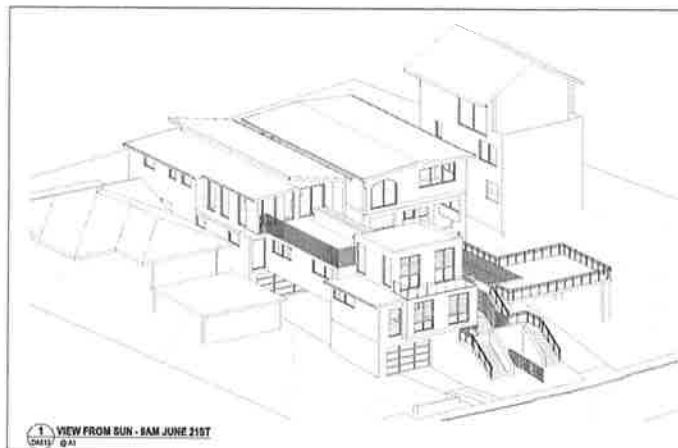

Project: 18 ALEXANDER ST
COLLAROY NSW
Client: BRENDAN & SIMONE WAIGHTS

Walsh²
Architects

Registered Architect
ACT 2024 NSW 10386
scott@walsharchitects.com.au
0466 049 880

Scale
@ A1

Sheet Name
VIEWS FROM THE SUN - PROPOSED

This drawing is copyright and remains the property of Walsh² Architects.
This drawing is for tender purposes only and not for construction.

Number
DA513


No.
B
Description
FOR DA APPEAL - REMOVAL OF
SECONDARY DWELLING FOR LOT 8

Date
20.01.20

Rev.
B



1. WHITE - FACADE - PAINTED EASYLAP FC
CONTRAST AGAINST THE DARKER MATERIALS, RESIDENTIAL MATERIAL.

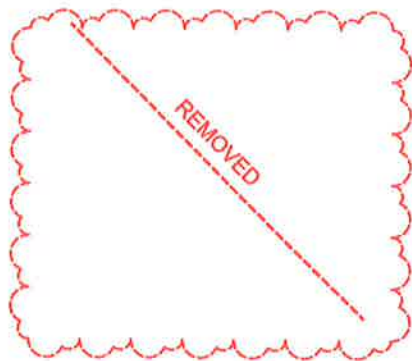

3. EITHER TIMBER WEATHERBOARDS PAINTED MONUMENT OR LYSAGHT DOMINION MONUMENT MATTE (IF COMBUSTABLE MATERIALS NOT ALLOWED BNY CERTIFIER)
CRISP MODERN COLOUR AND MATERIAL



4. SANDSTONE - ENTRY STAIRS AND RETAINING WALLS
TEXTURAL ELEMENT THAT TIES TO THE LOCAL CHARACTER



5. METALWORK - FLASHINGS, FENCES ETC POWDERCOATED MONUMENT
TO TIE IN WITH PROFILED CLADDING

Project: **18 ALEXANDER ST**
COLLARDY NSW
Client: **BRENDAN & SIMONE WRIGHTS**

Walsh²
Architects

Registered Architect
ACT 2624 NSW 10386
scott@walsharchitects.com.au
0466 049 800

Scale
1 : 200 @ A1

Sheet Name
EXTERNAL FINISHES


This drawing is copyright and remains the property of Walsh² Architects
This drawing is for tender purposes only and not for construction

Number
DA800

No.
C
Description
FOR DA APPEAL - REMOVAL OF
SECONDARY DWELLING FOR LOT 8

Date
20.01.20

Rev.
C

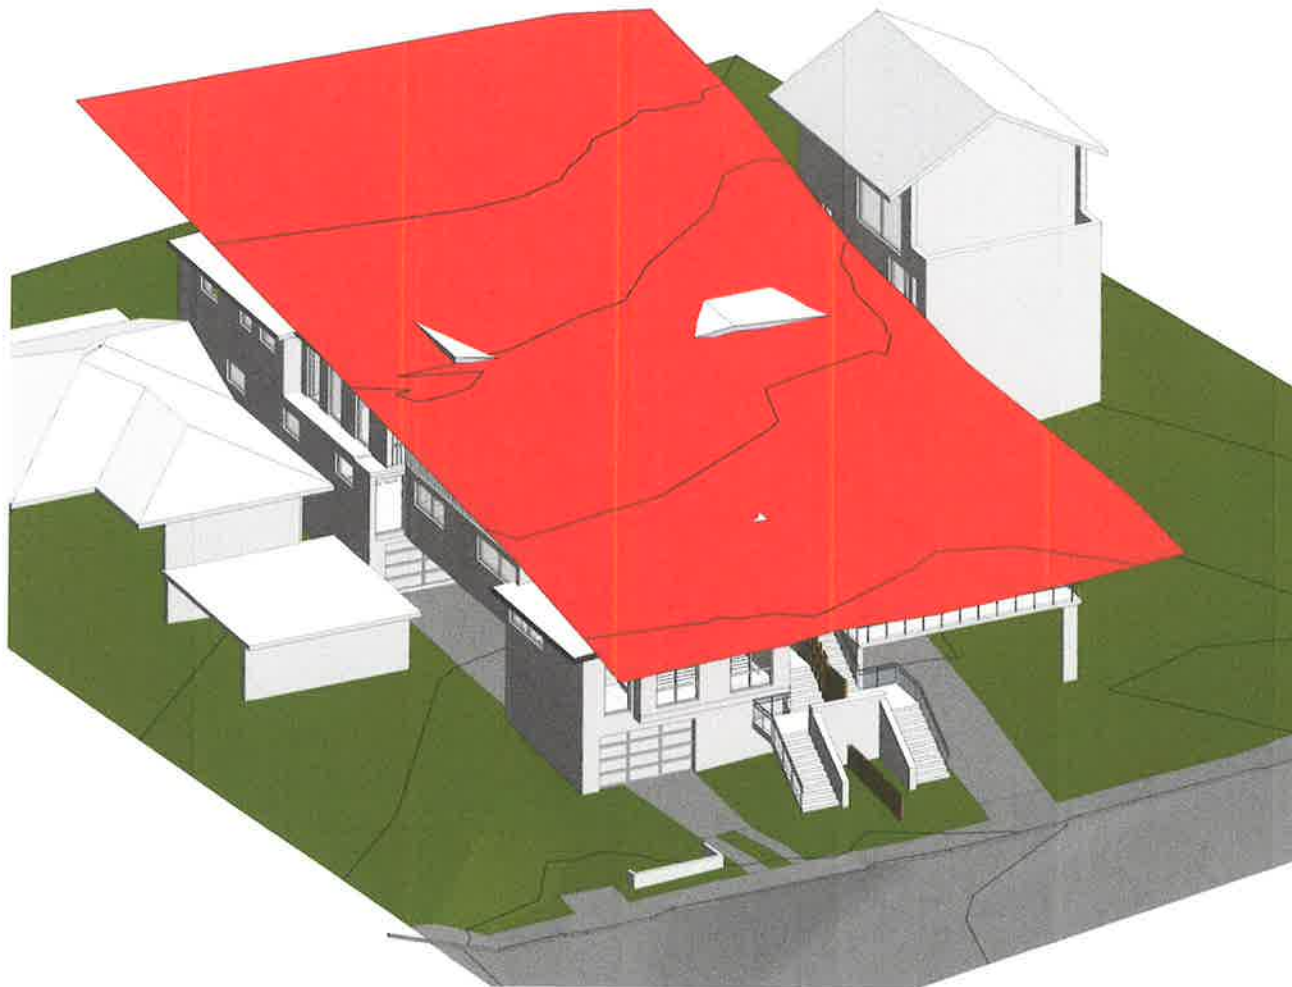

Project: 18 ALEXANDER ST
 COLLAROY NSW
 Client: BRENDAN & SIMONE WAIGHTS

Walsh²
 Architects

Registered Architect
 ACT 2624 NSW 10386
 scott@walsharchitects.com.au
 0166 049 880

Scale
 @ A1

Sheet Name
 3D HEIGHT PLANE - 8.5m


This drawing is copyright and remains the property of Walsh² Architects.
 This drawing is for tender purposes only and not for construction.

Number
 DA901

No.	Description
B	FOR DA APPEAL - REMOVAL OF SECONDARY DWELLING FOR LOT 8

Date
20.01.20

Rev.
B

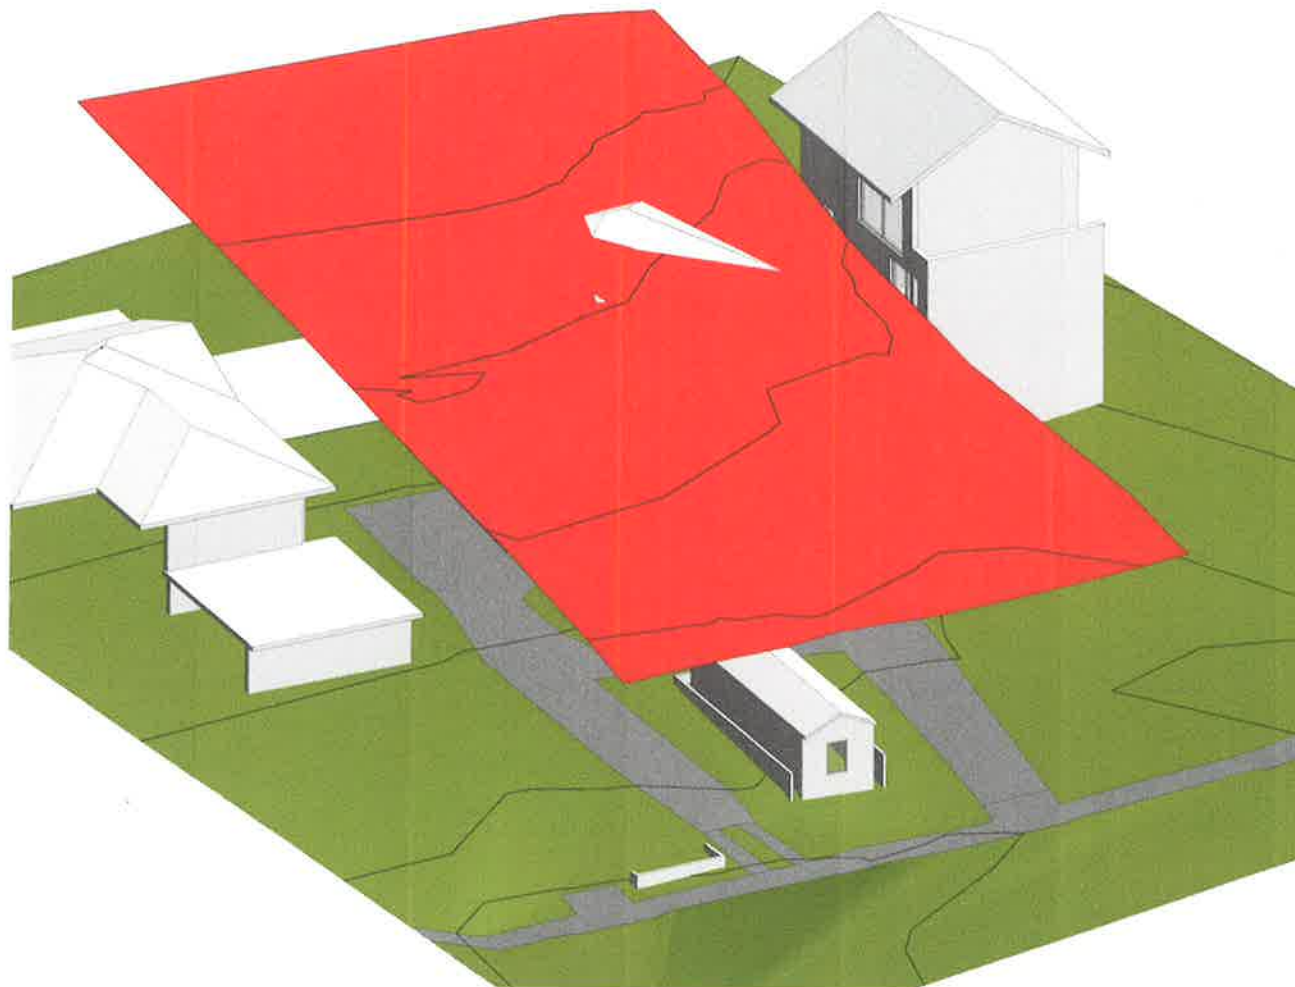

Project: 18 ALEXANDER ST
 COLLAROY NSW
 Client: BRENDAN & SIMONE WAIGHTS

Walsh²
 Architects

Registered Architect
 ACT 2824 NSW 10366
 scott@walsharchitects.com.au
 0466 049 880

Scale
 @ A1

Sheet Name
 3D HEIGHT PLANE - 8.5m EXISTING

This drawing is copyright and remains the property of Walsh² Architects.
 This drawing is for tender purposes only & is not for construction.

Number
 DA902

No.	Description
B	FOR DA APPEAL - REMOVAL OF SECONDARY DWELLING FOR LOT 8

Date
20.01.20

Rev.
B