

LEGEND:

EXISTING BASEBUILDING



PROPOSED NEW WORK

DEMOLITION

PROPOSED GYMNASIUM
434 sqm

PROPOSED SIGNAGE
REFER A00A, A00B

BASEBUILDING INFORMATION RECEIVED FOR THESE DRAWINGS MAY BE INACCURATE. CHECK ON SITE.

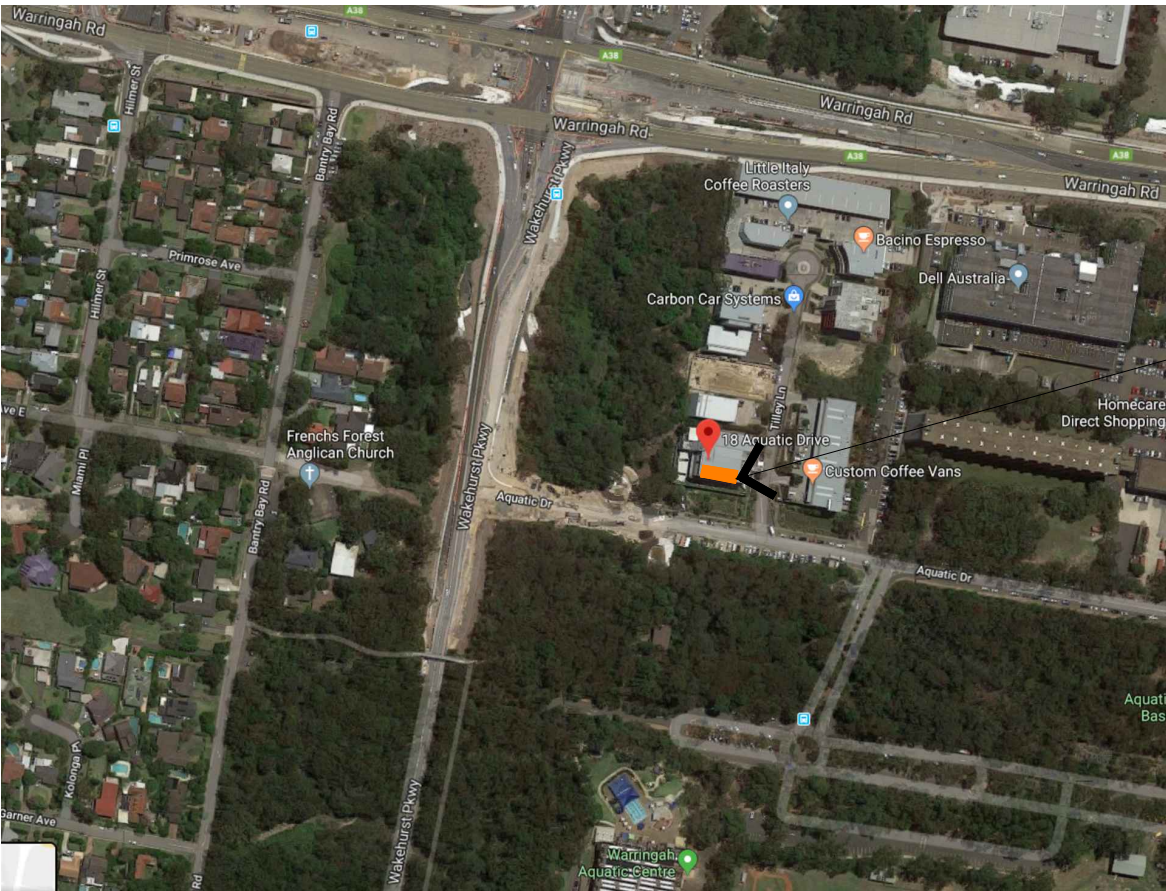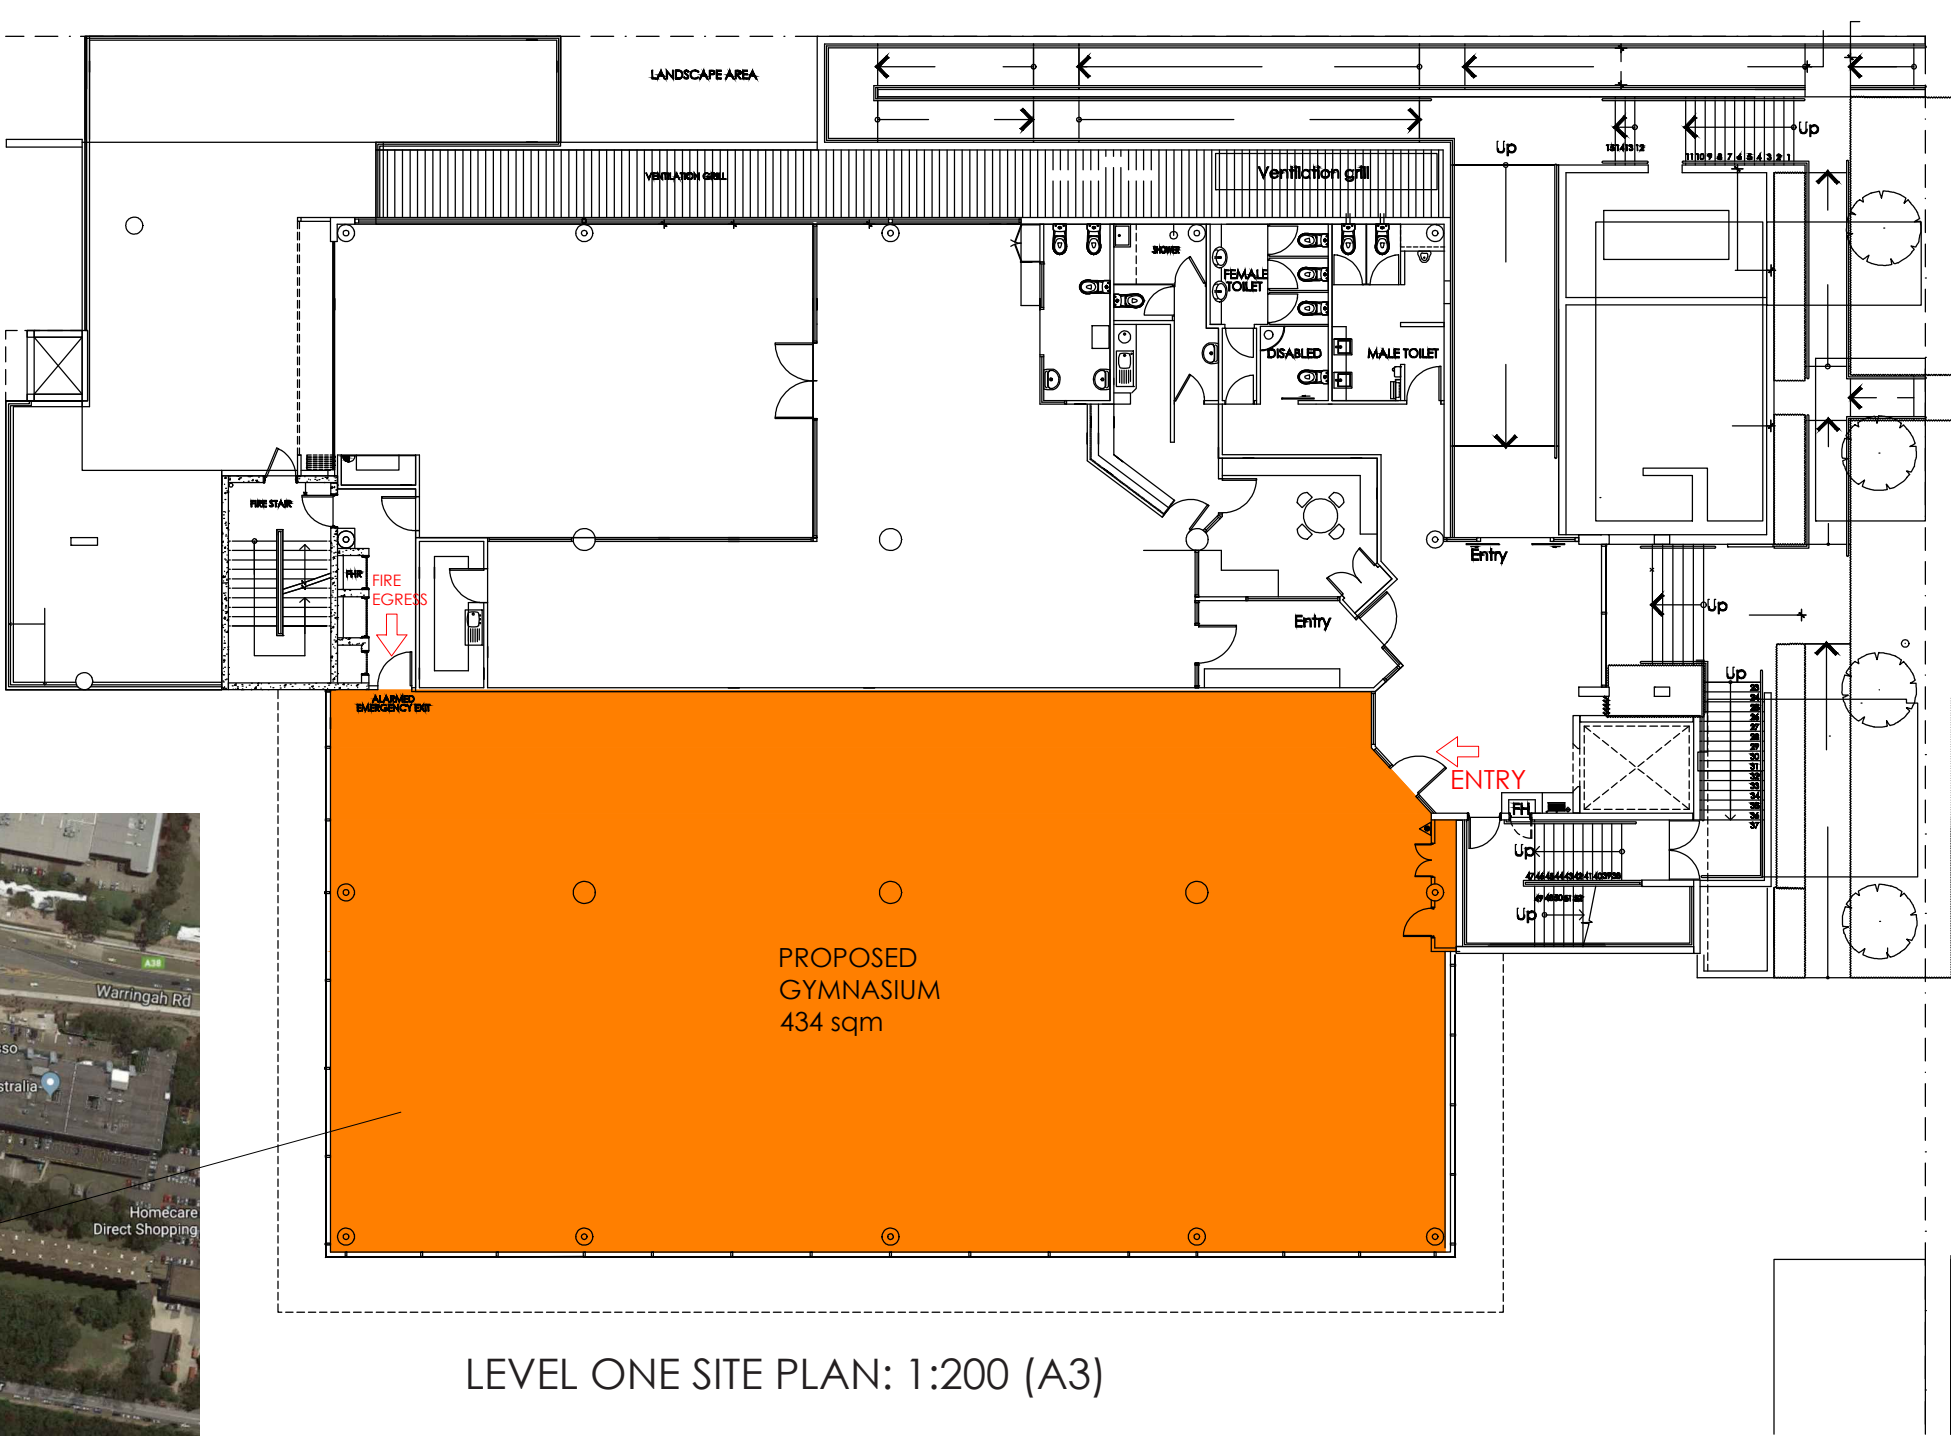

DEVELOPMENT APPLICATION
NOT FOR CONSTRUCTION

ALL BUILDING WORK MUST BE
CARRIED OUT IN ACCORDANCE WITH
THE REQUIREMENTS OF THE
BUILDING CODE OF AUSTRALIA

PLEASE REFER TO THE ANYTIME FITNESS SUPPLY MANUAL
FOR ALL FINISHES AND SPECIFICATIONS

LOCATION PLAN: 1:200 (A3)

LEVEL ONE SITE PLAN: 1:200 (A3)

STUDIO_P
architecture & interiors

SUITE 236, L4
813 PACIFIC HWY
CHATSWOOD NSW 2067
02 9487 3377
studiop.com.au
ABN: 24 968 801 044
ARN: 8959

CLIENT:
Anytime Fitness - FRENCHS FOREST

PROJECT:
PROPOSED FITNESS CLUB FITOUT
LEVEL 1
18 AQUATIC DRIVE
FRENCHS FOREST NSW 2086

DRAWING TITLE_NUMBER:
SITE & LOCATION PLAN
A_SP_A00_01

REVISION_AMENDMENTS_DATE

01 DEVELOPMENT APPLICATION 11.09.19

SCALE: 1:200 (A3)

NOTE:


Designs contained in these drawings and specifications are the property of Studio P and are subject to copy right laws. They must not be reproduced in whole or part, or used in any other way without written consent from Studio P. Do not scale dimensions. All dimensions should be verified on site before commencement of any works. In the case of discrepancies, it should be verified with Studio P prior to continuing further works.

DRAWN BY:
EM

CHECKED BY:
PP

P

PROPOSED TENANCY LAYOUT APPROX 434 sqm


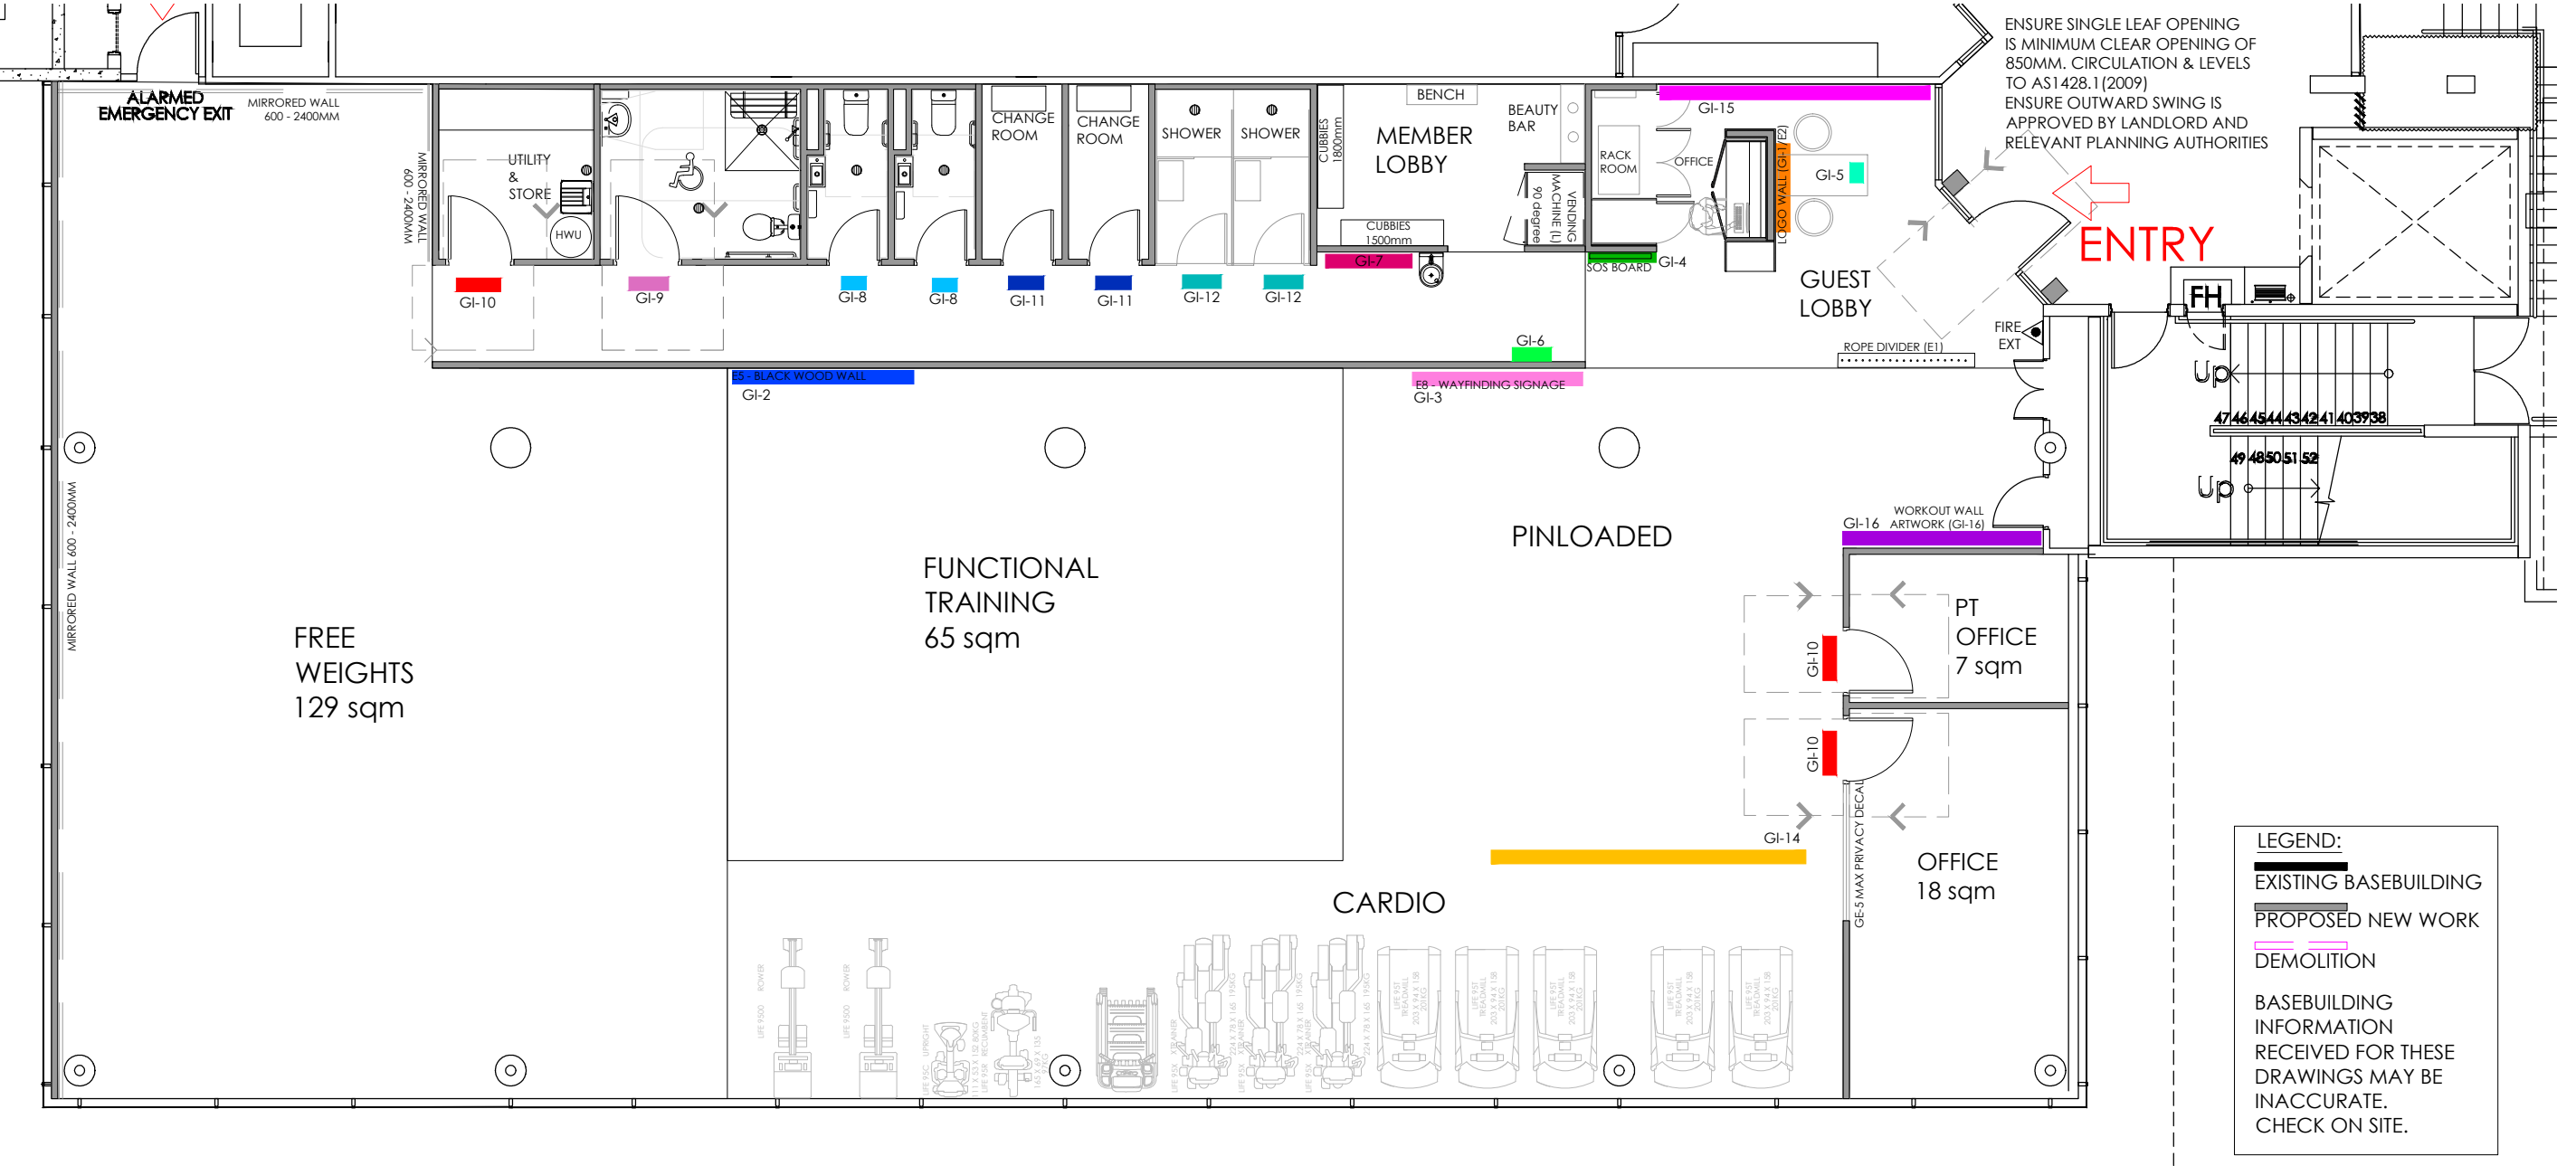


INTERIOR SIGNAGE	
GI-1	LOGO ON LOGO WALL
GI-2	AF LOGO ON BLACK WOOD WALL
GI-3	SIGNAGE WAYFINDING PANEL
GI-4	SOS BOARD
GI-5	"ANYTIME. ANY CLUB" SIGN
GI-6	REGULATORY SIGNAGE
GI-7	COLOURED LINES ON WALL
GI-8	TOILET ICON
GI-9	ACCESSIBLE DISABLED BATHROOM ICON
GI-10	PRIVATE/STAFF ONLY AREAS ICON
GI-11	CHANGE ROOM ICON
GI-12	SHOWER ICON
GI-13	SHOWERS + WC ICON
GI-14	COLOURED LINES ON FLOOR (REFER A03)
GI-15	ARTWORK ON GUEST LOBBY WALL
GI-16	ARTWORK ON WORKOUT WALL AREA

REFER TO ANYTIME DESIGN MANUAL FOR DETAILS OF ALL GRAPHICS

STUDIO_P architecture & interiors SUITE 236, L4 813 PACIFIC HWY CHATSWOOD NSW 2067 02 9487 3377 studiop.com.au ABN: 24 968 801 044 ARN: 8959	CLIENT: Anytime Fitness - FRENCHS FOREST	REVISION_AMENDMENTS_DATE 01 PRELIMINARY 05.08.19 02 REVISIONS 02.09.19 03 REVISIONS 04.09.19 04 DEVELOPMENT APPLICATION 01.10.19 05 REVISIONS FOR HYDRAULICS 02.10.19	NOTE: Designs contained in these drawings and specifications are the property of Studio P and are subject to copy right laws. They must not be reproduced in whole or part, or used in any other way without written consent from Studio P. Do not scale dimensions. All dimensions should be verified on site before commencement of any works. In the case of discrepancies, it should be verified with Studio P prior to continuing further works.	DRAWN BY: EM CHECKED BY: PP P
	PROJECT: PROPOSED FITNESS CLUB FITOUT SUITE 1.02, LEVEL 1 2 TILLEY LANE FRENCHS FOREST NSW 2086			
	DRAWING TITLE_NUMBER: FLOOR PLAN A_SP_A01_05			

SCALE: 1:100 (A3)

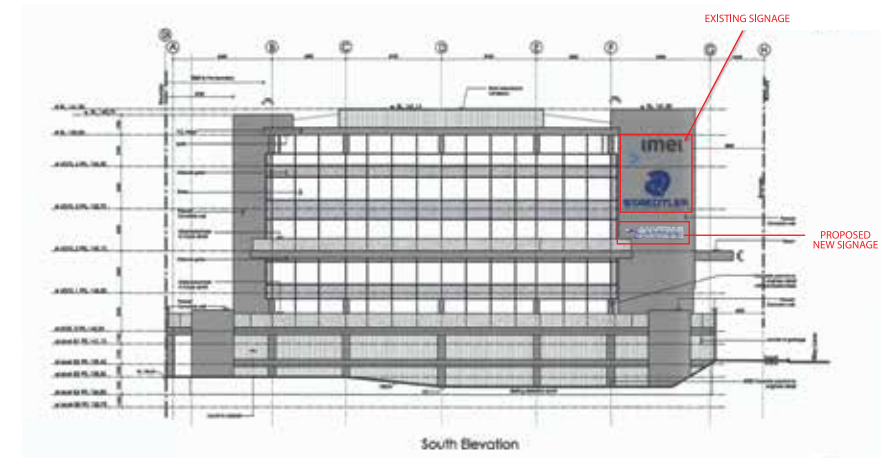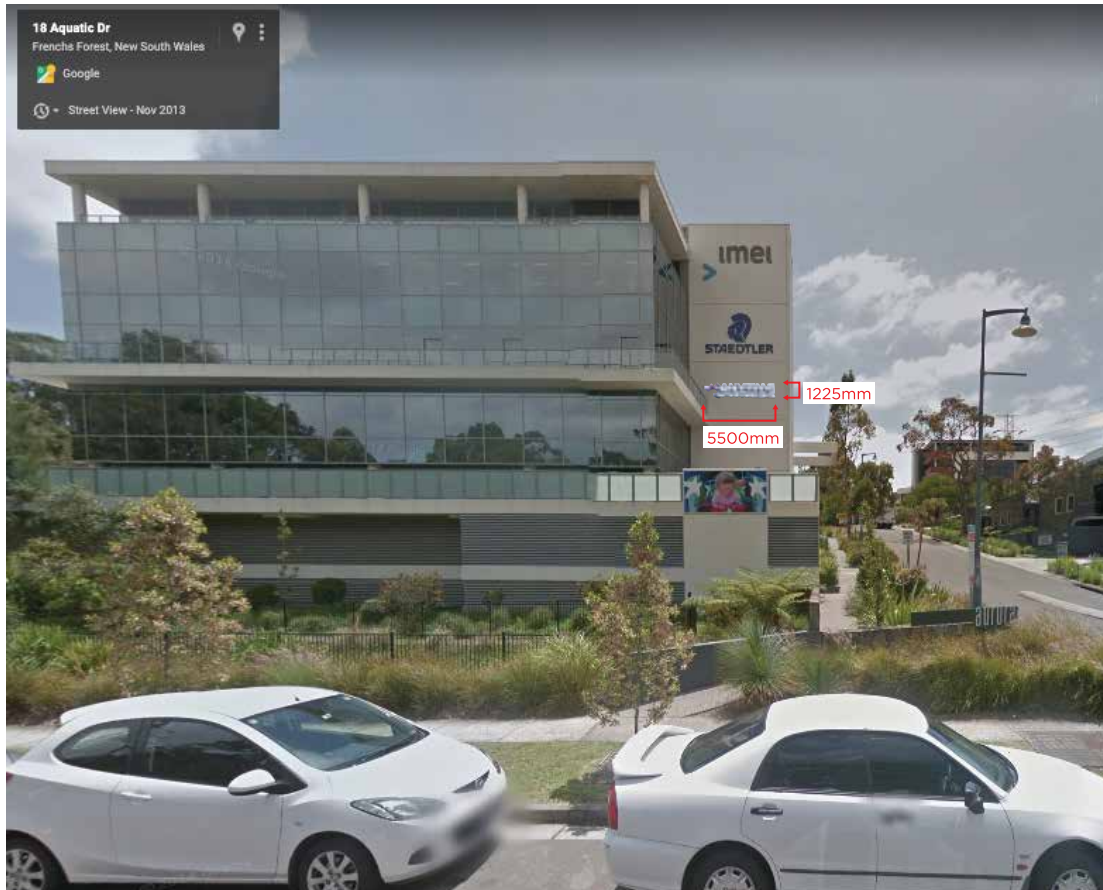

EXTERIOR SIGNAGE - ILLUMINATED LED SIGN

Width (mm): 5500
Height (mm): 1225

Set of Bent acrylic fabricated letters with a 3mm opal acrylic face and vinyl running man + black stripe to match your logo. 80mm black acrylic returns and 10mm foam PVC backs.


Mounted to fabricated 2 x aluminium beams panel to house power supply and wiring. Completely wired for electrical connection by others.

Insight Signs

(03) 5229 0320
info@insightsigns.com.au
2/23 Birkett Place
South Geelong, 3220

CLIENT: ANYTIME FITNESS FRENCHS FORREST
ADDRESS: 18 AQUATIC DRIVE, FRENCHS FORREST, NSW, 2086

PAGE: 1/3
JOB REF: #2874
DATE: 24/09/2019
DRAWN BY: BM

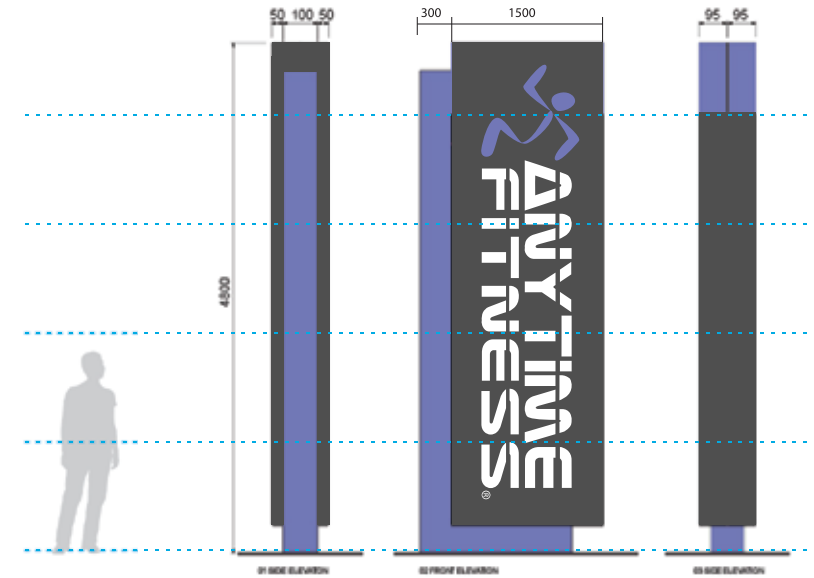


GARDEN BED 1 / PYLON SIGNAGE

Width (mm): 4800

Height (mm): 1800

- DOUBLE SIDED
- STEEL FRAME CLAD IN NON COMBUSTABLE ALUMINIUM COMPOSITE PANELING
- FREESTANDING PYLON SIGN
- VINYL GRAPHICS

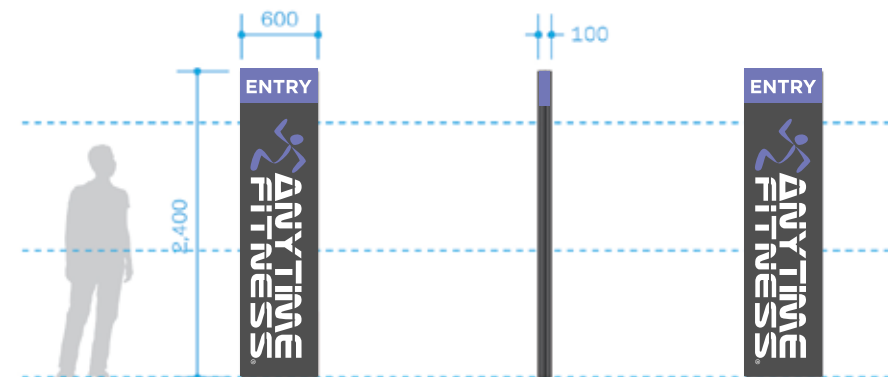

GARDEN BED 2 / PYLON SIGNAGE

Width (mm): 2400

Height (mm): 600

- DOUBLE SIDED
- STEEL FRAME CLAD IN NON COMBUSTABLE ALUMINIUM COMPOSITE PANELING
- FREESTANDING PYLON SIGN
- VINYL GRAPHICS