



REVISION		<p>address 77 Riviera rd, Avalon 2017 phone 9973 3312 www.peterdownes.com</p>	PROJECT proposed new lift at 3/6 College st Manly DRAWING site plan	DRAWN SD	CHECKED PD
				SCALE 1 : 100	DATE 19/4/17
				DRG. No. A3	1702 01

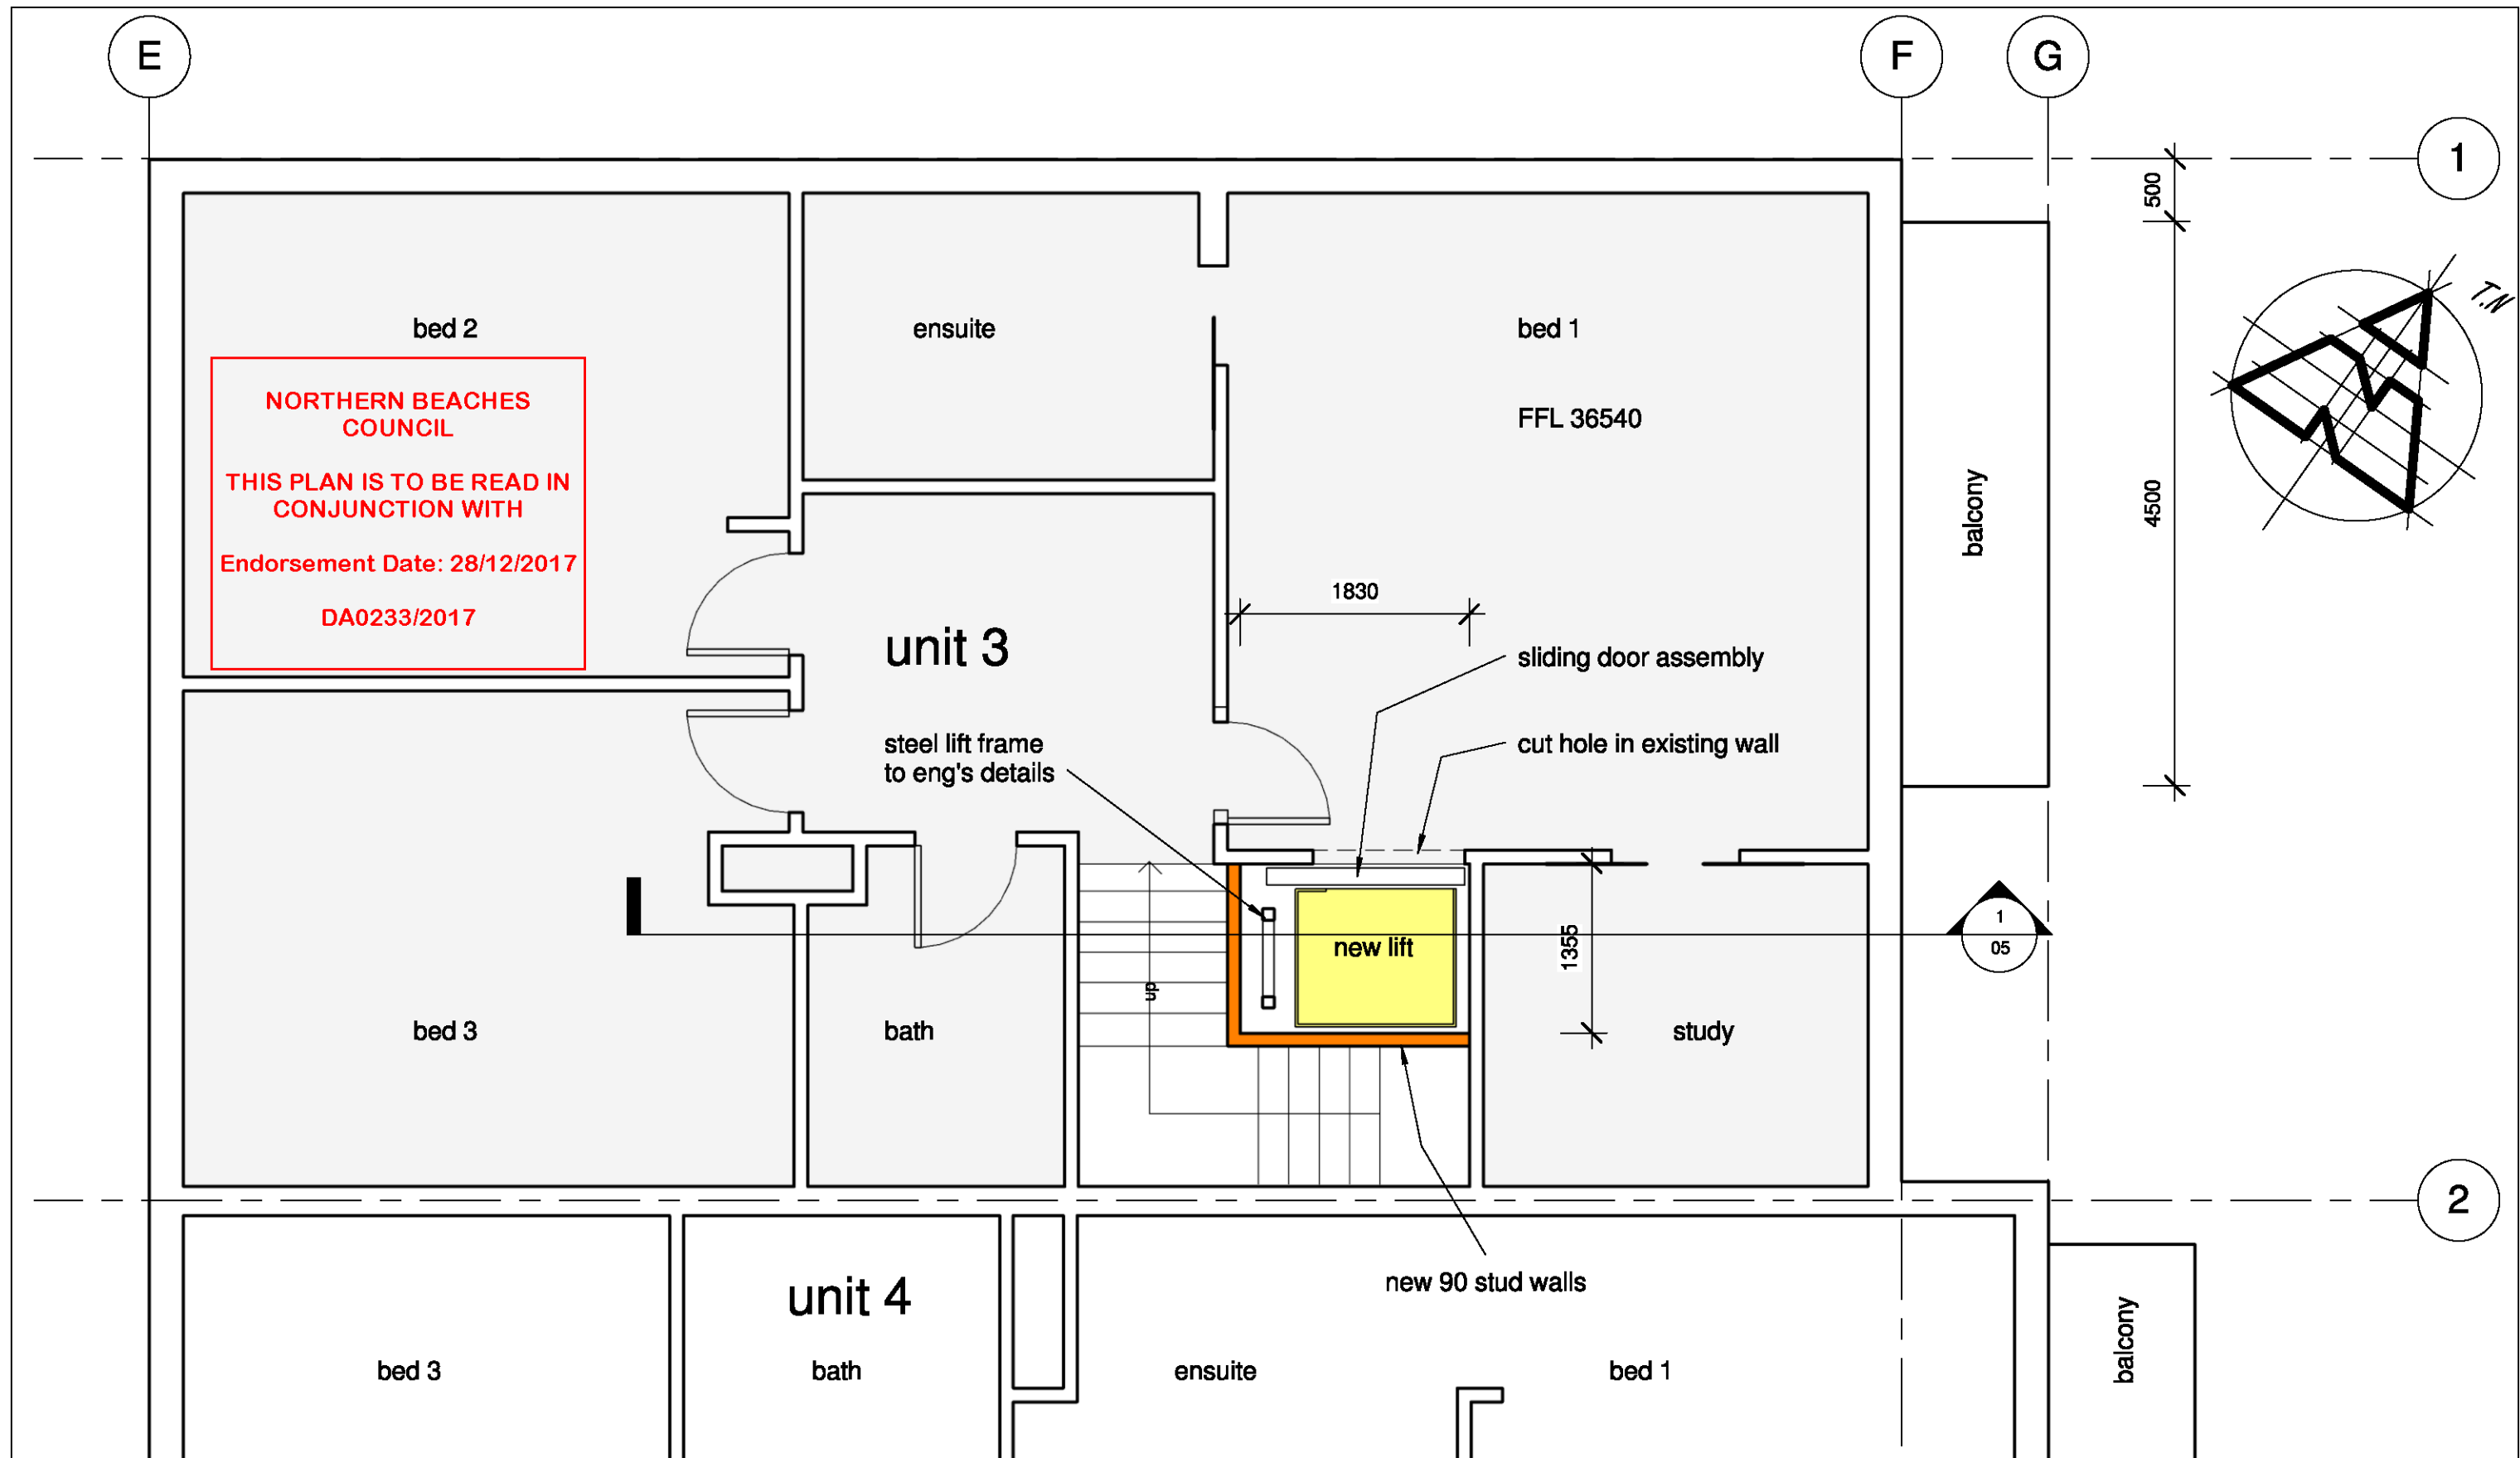

REVISION			 <p>address 77 Riviera rd, Avalon 2017</p> <p>phone 9973 3312 www.peterdownes.com</p>	PROJECT proposed new lift at 3/6 College st Manly		DRAWN SD	CHECKED PD
				DRAWING top floor		SCALE 1 : 50	DATE 19/4/17
						DRG. No. A3	1702 02

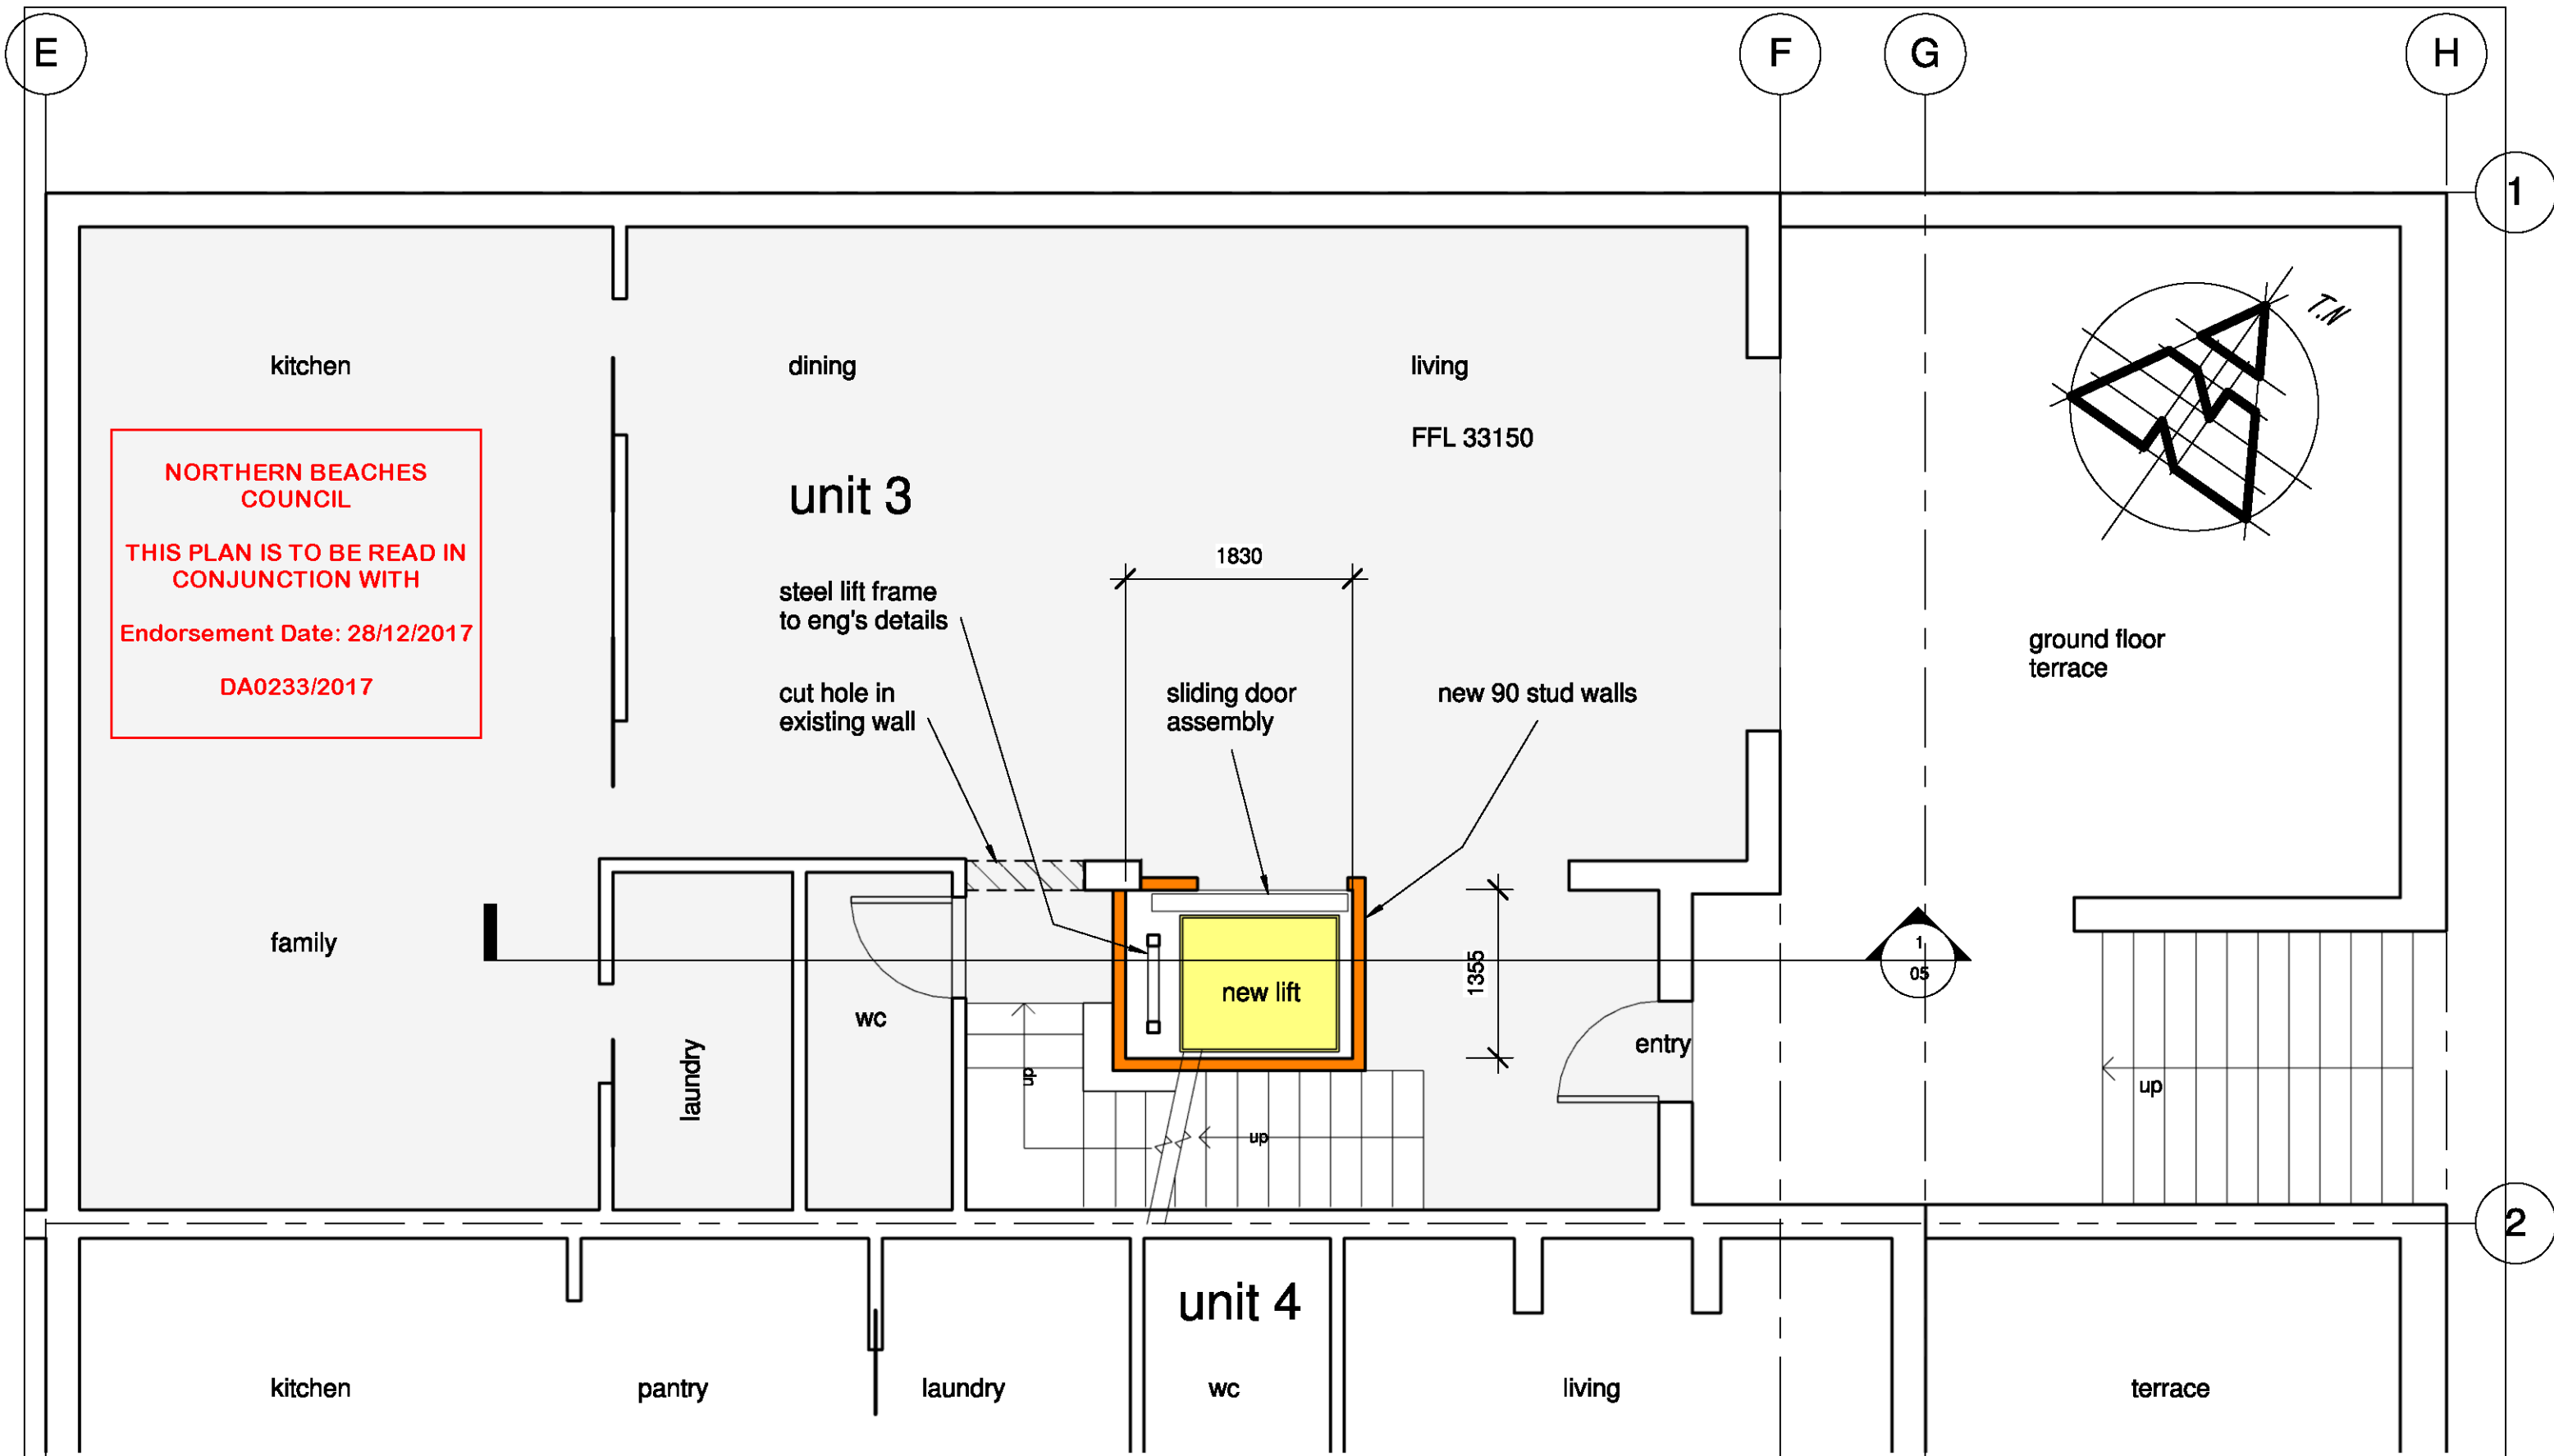

REVISION		 address 77 Riviera rd, Avalon 2017 phone 9973 3312 www.peterdownes.com	PROJECT	proposed new lift at 3/6 College st Manly	DRAWN	SD	CHECKED	PD
			DRAWING	ground floor	SCALE	1 : 50	DATE	19/4/17
					DRG. No.	A3	1702	03


DA0233/2017

H

1

2

1702 04

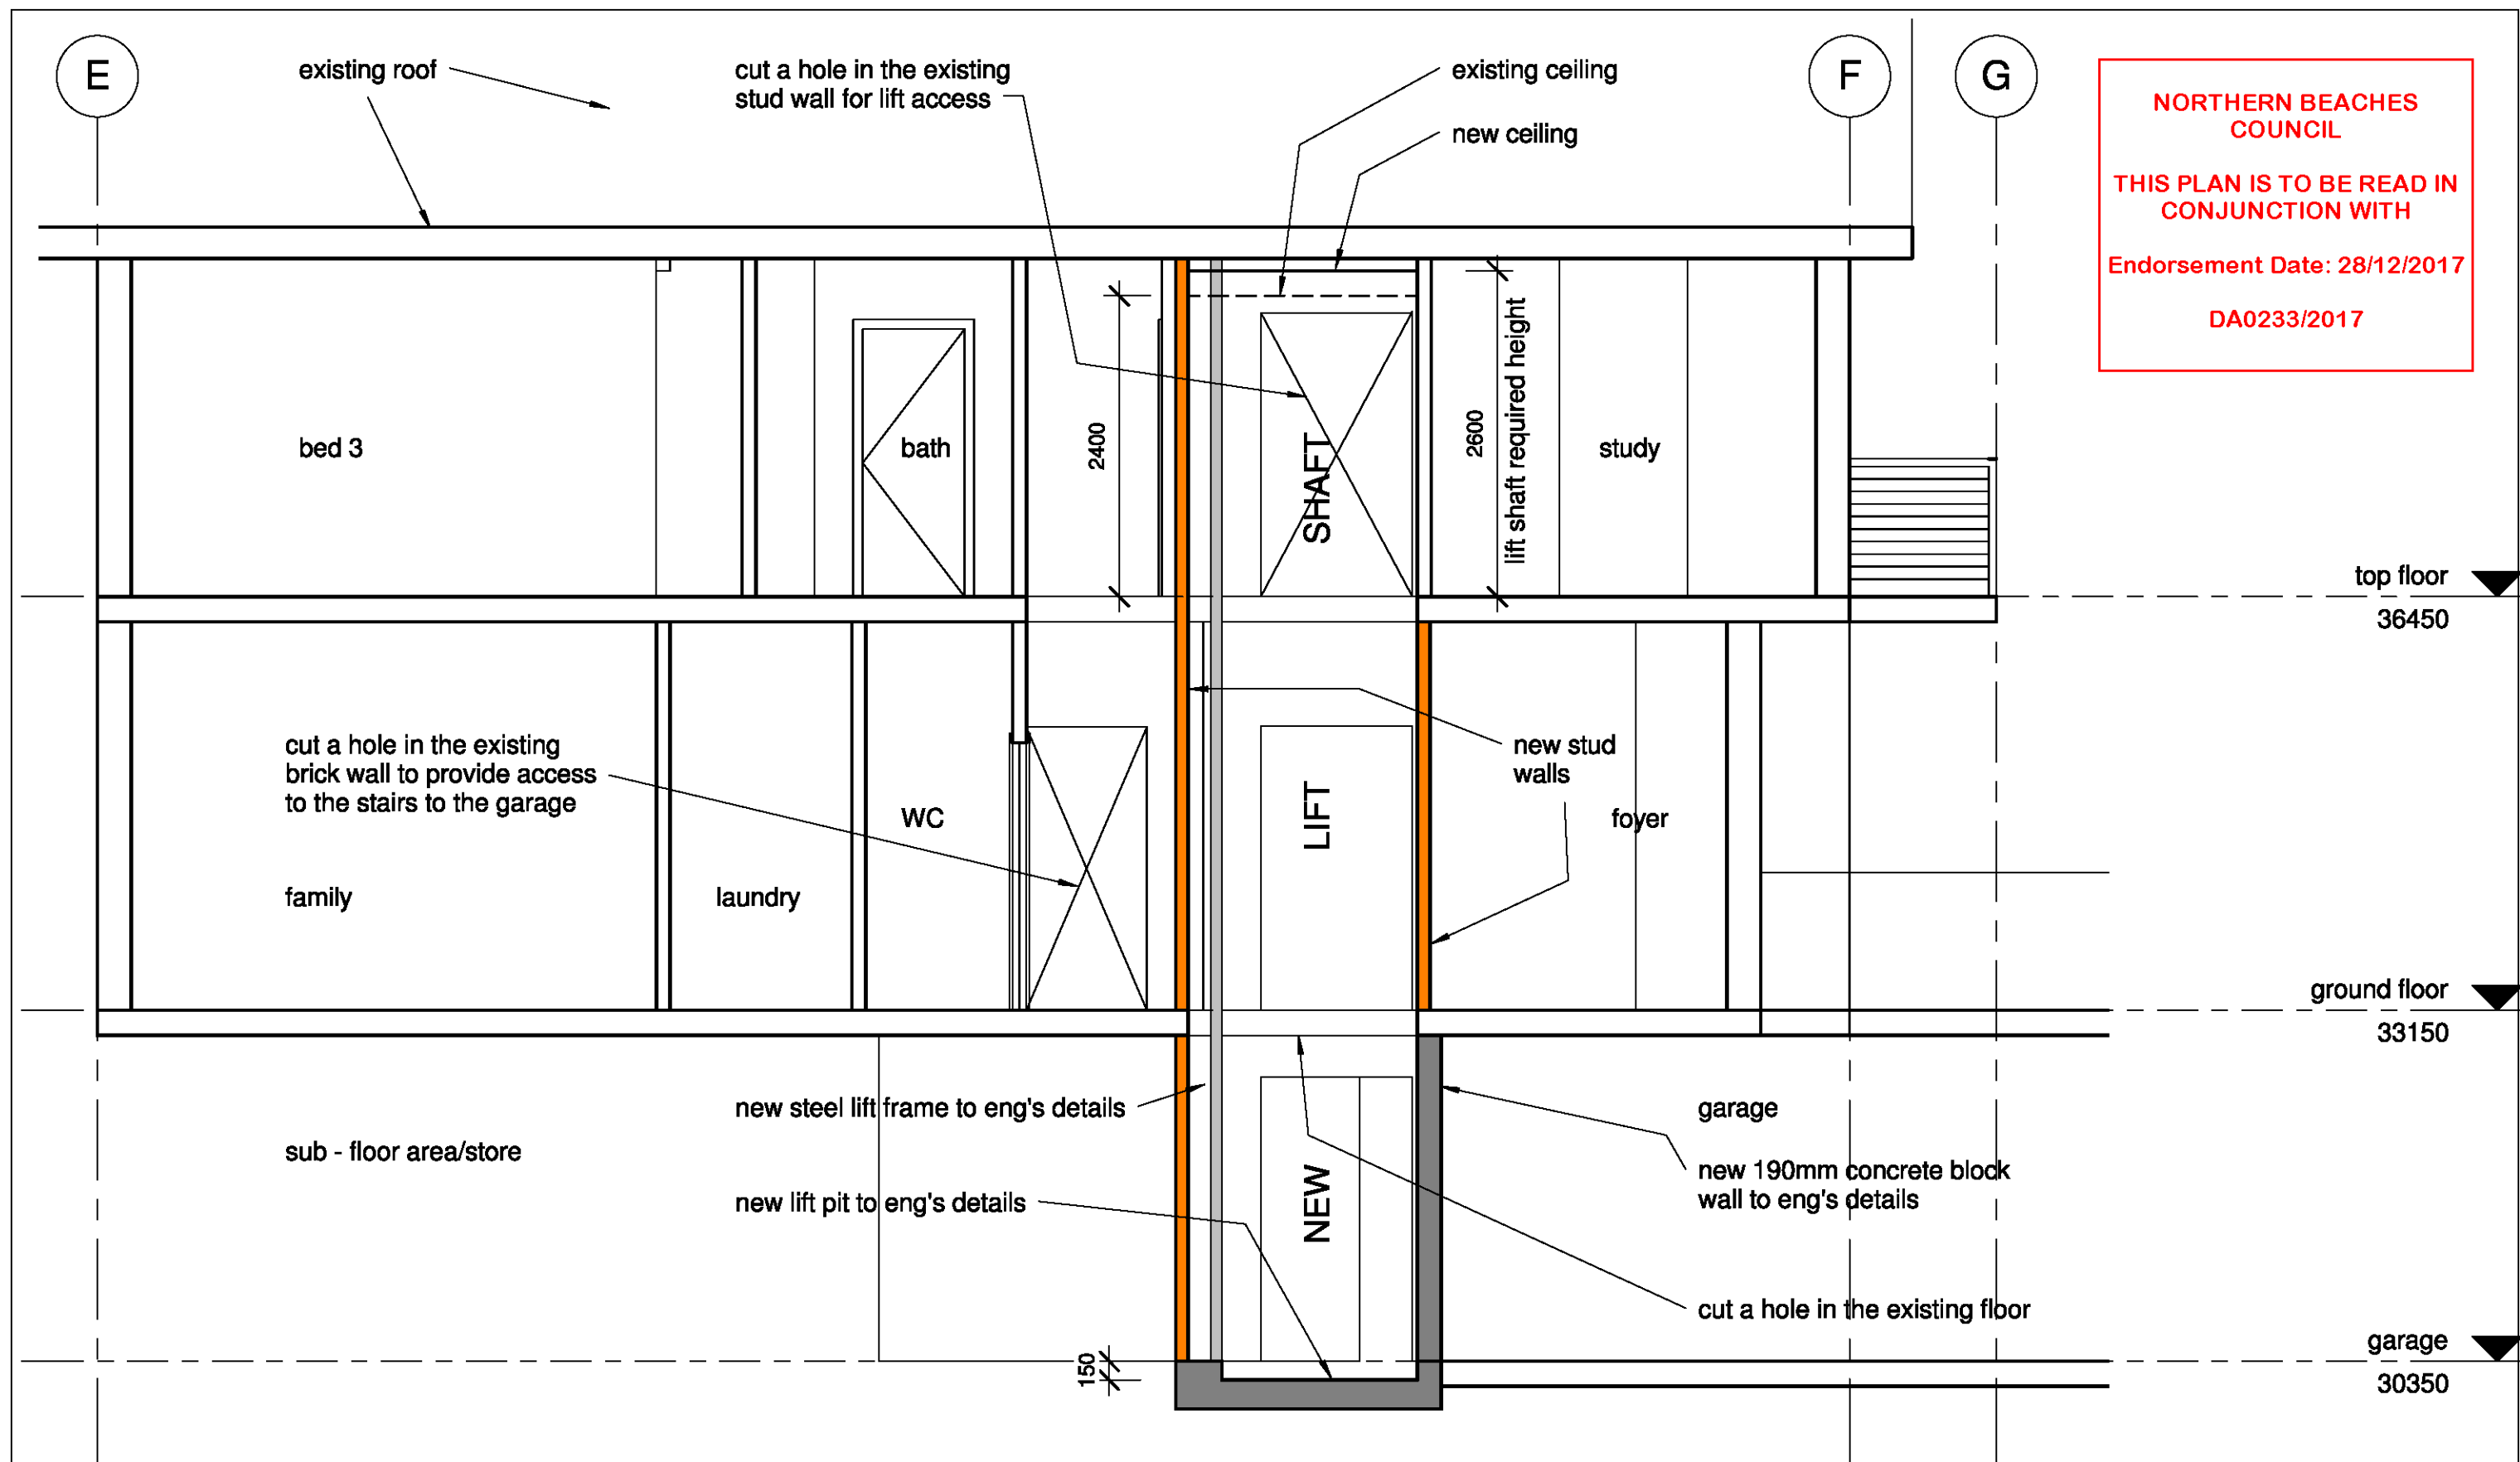

NORTHERN BEACHES COUNCIL

THIS PLAN IS TO BE READ IN CONJUNCTION WITH

Endorsement Date: 28/12/2017

DA0233/2017

REVISION				address 77 Riviera rd, Avalon 2017 phone 9973 3312 www.peterdownes.com	PROJECT proposed new lift at 3/6 College st Manly DRAWING section I	DRAWN SD	CHECKED PD
						SCALE 1 : 50	DATE 19/4/17
						DRG. No. A3	1702 05