

NOTES
All works to be in accordance with Australian Standards, The Building Code of Australia, other relevant codes, and with Manufacturers' recommendations and instructions.

Do not scale from drawings.

Verify all dimensions on site prior to construction.

This drawing is copyright and may not be used without written consent from DARC Studio.

- LEGEND**
- Proposed construction
 - New lightweight construction
 - New steel construction
 - Existing to be demolished
 - Proposed new openings in elevation
 - Site boundaries
 - Existing to be retained

AMENDMENTS
A ISSUE FOR DA

08.08.2019

Batton Residence
27 Ellery Parade NSW 2092
261 DP4889

DEVELOPMENT APPLICATION

Drawing
PROPOSED SITE PLAN

Scale
1:100 @ A3



Drawn By
MC





Project No.
21901

Drawing No.
DA - 02

Revision
A

darc studio/abn:31383873636/phone:0242181
6652/email:emmanuel@dracstudio.com.au/no
minated architect:Emmanuel E Chatzinikolaou/
Reg NSW:9973

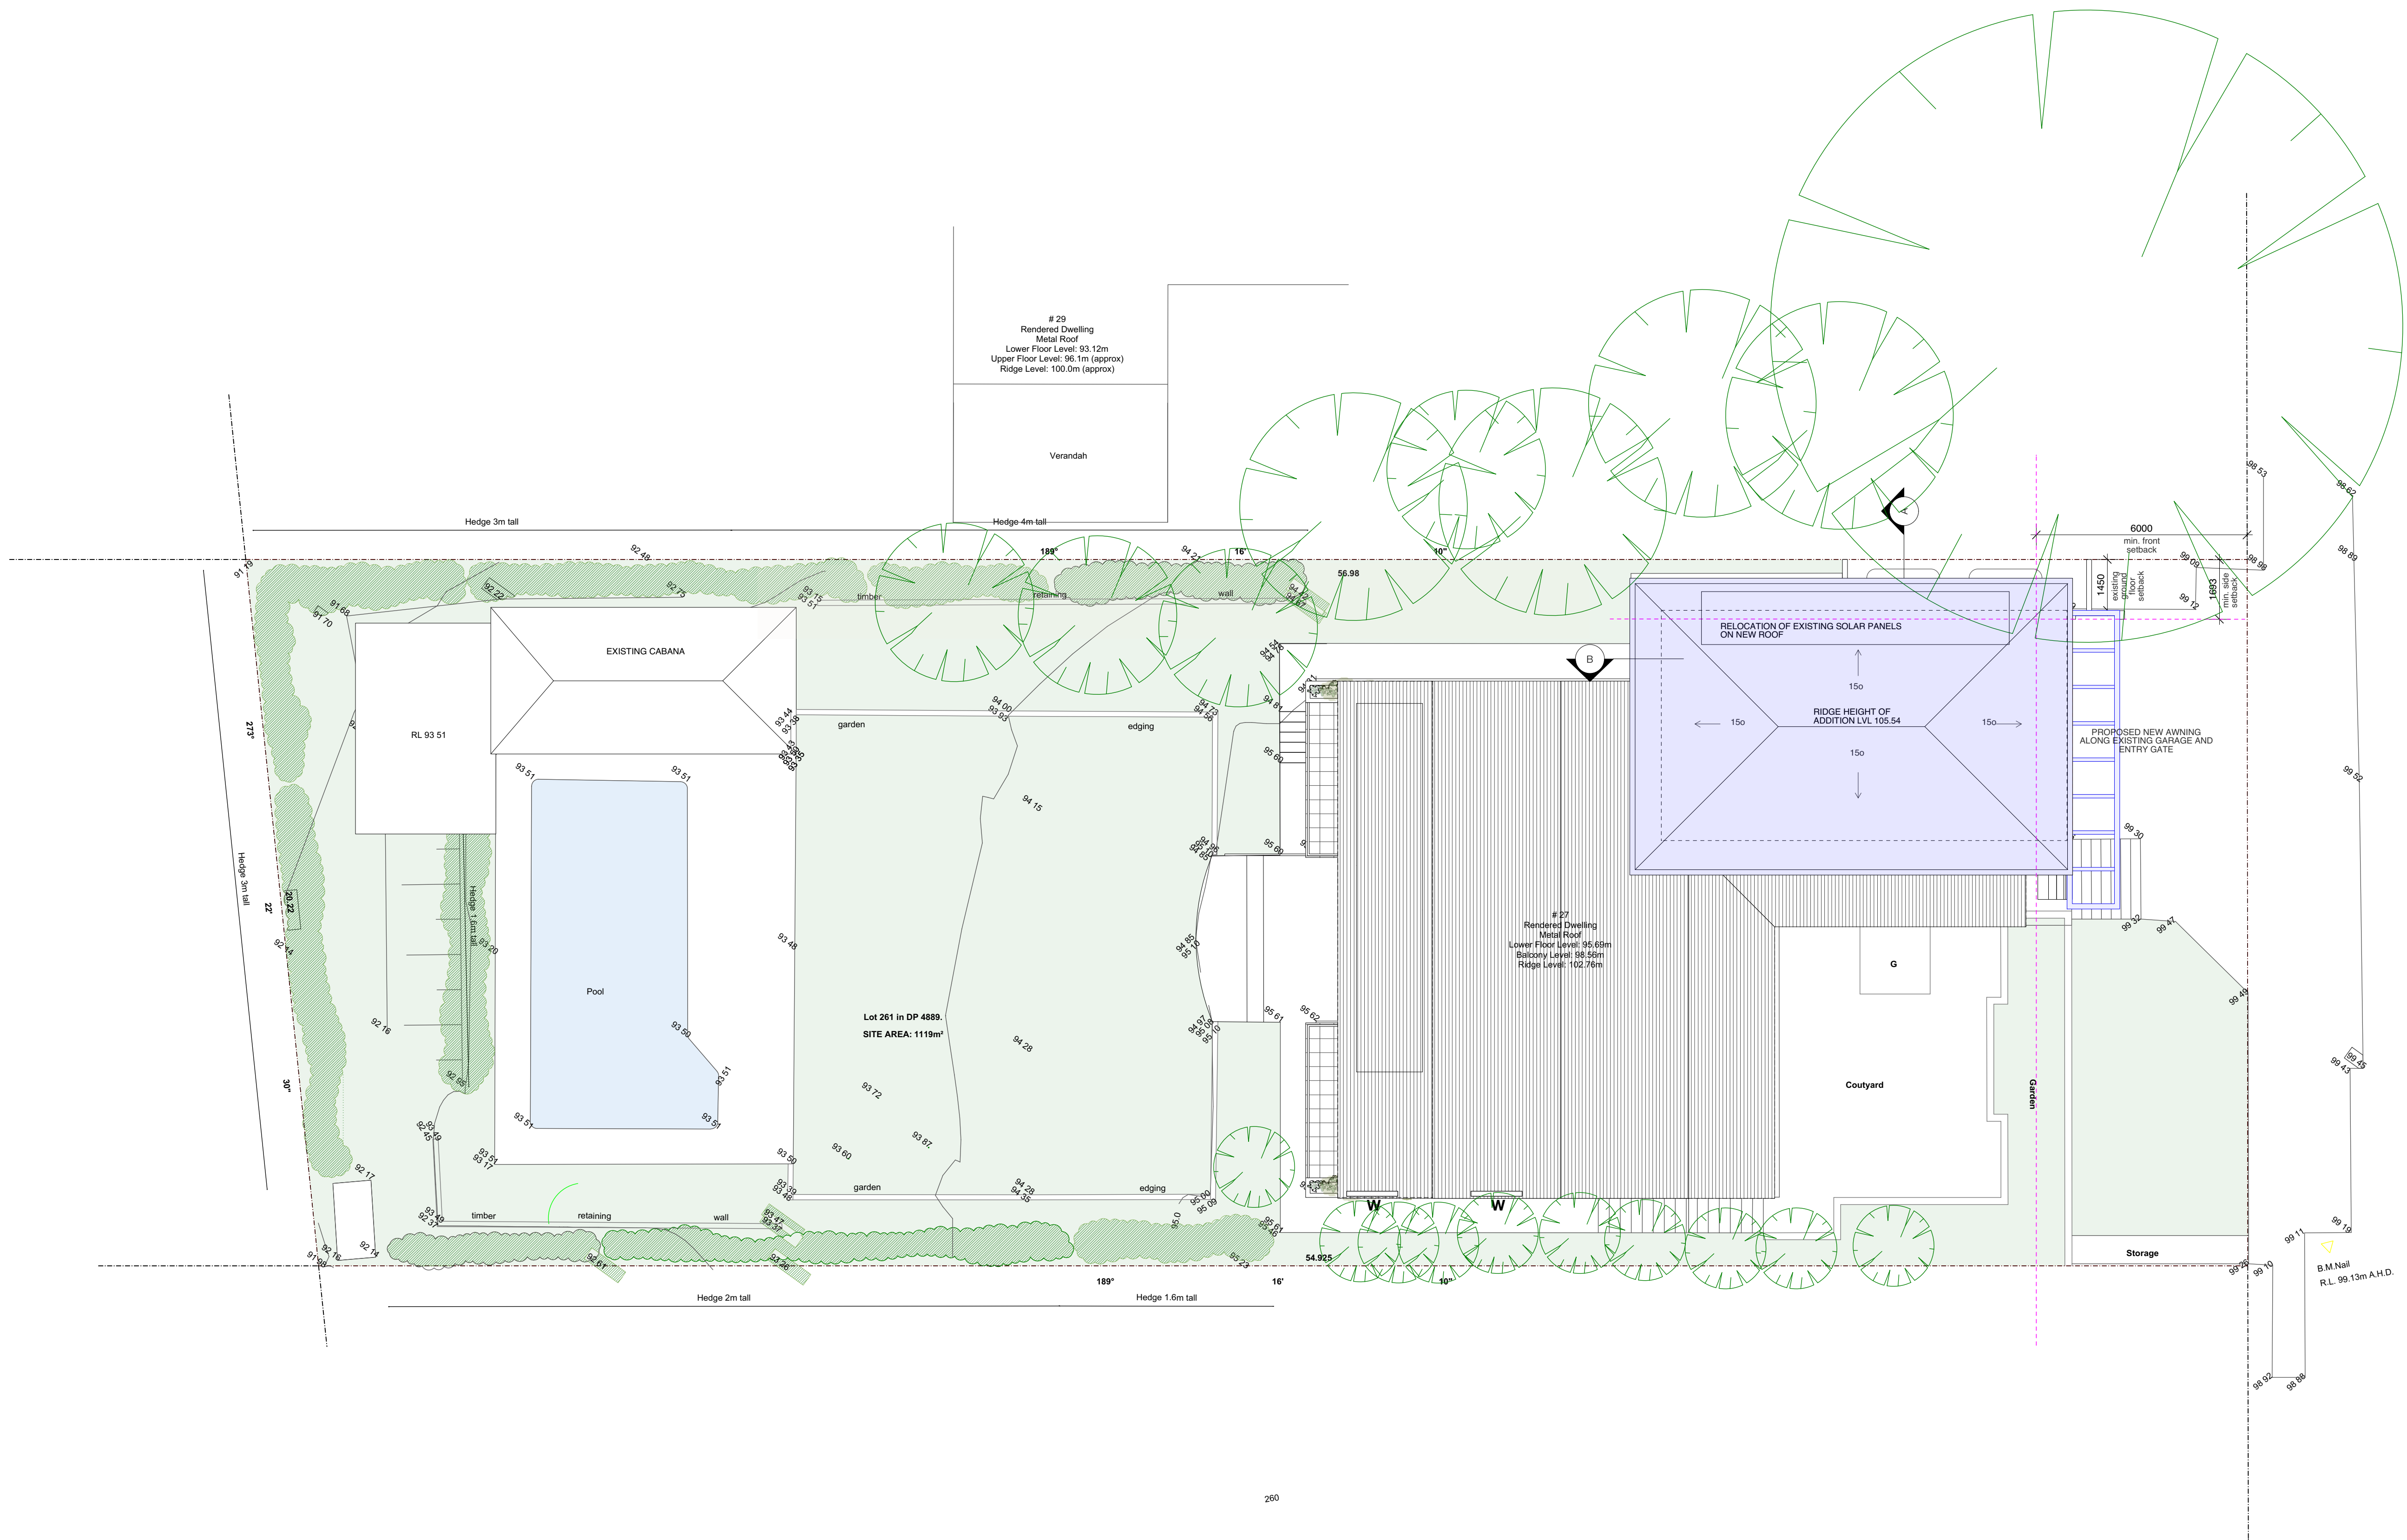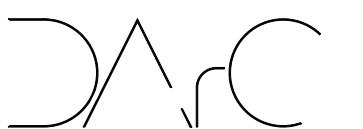

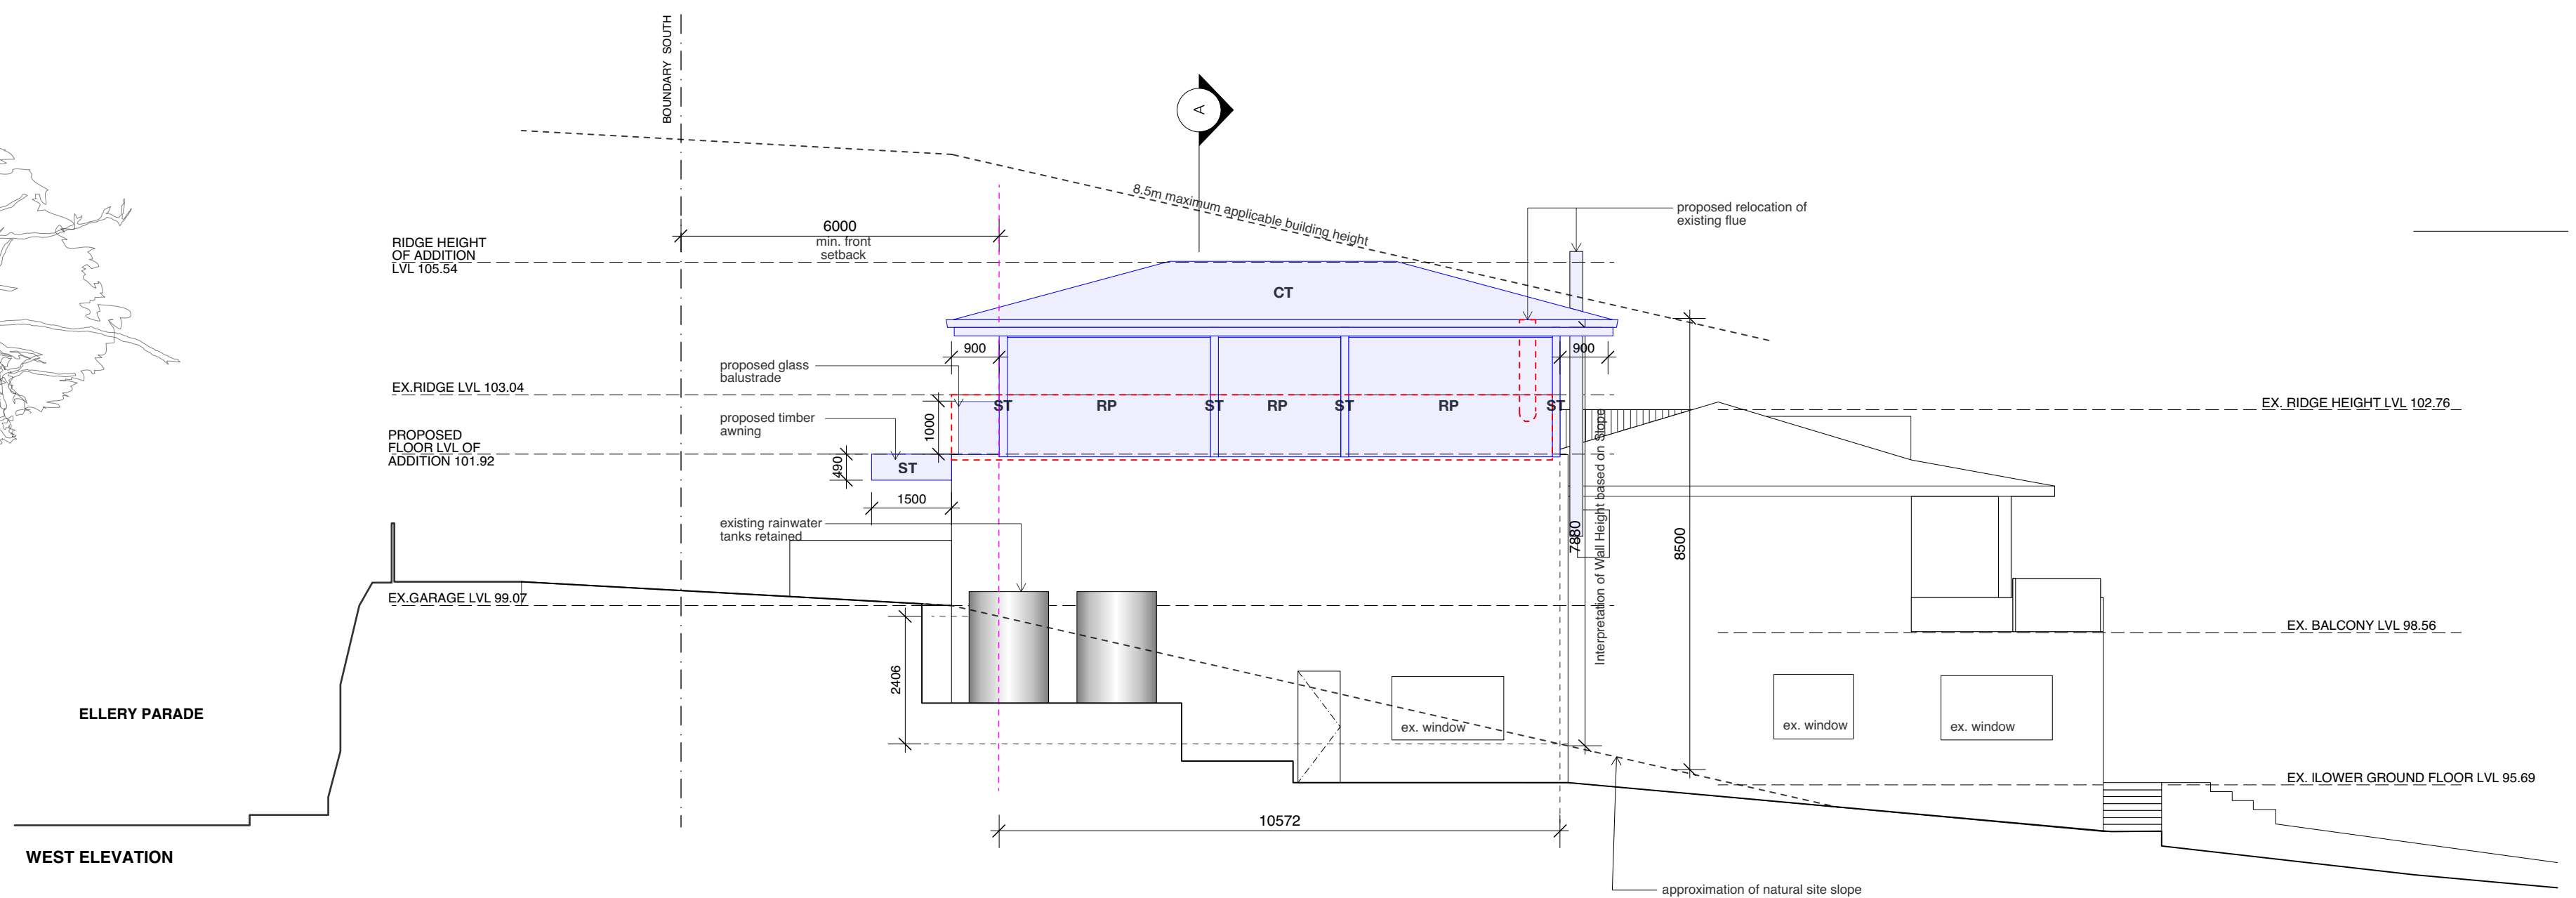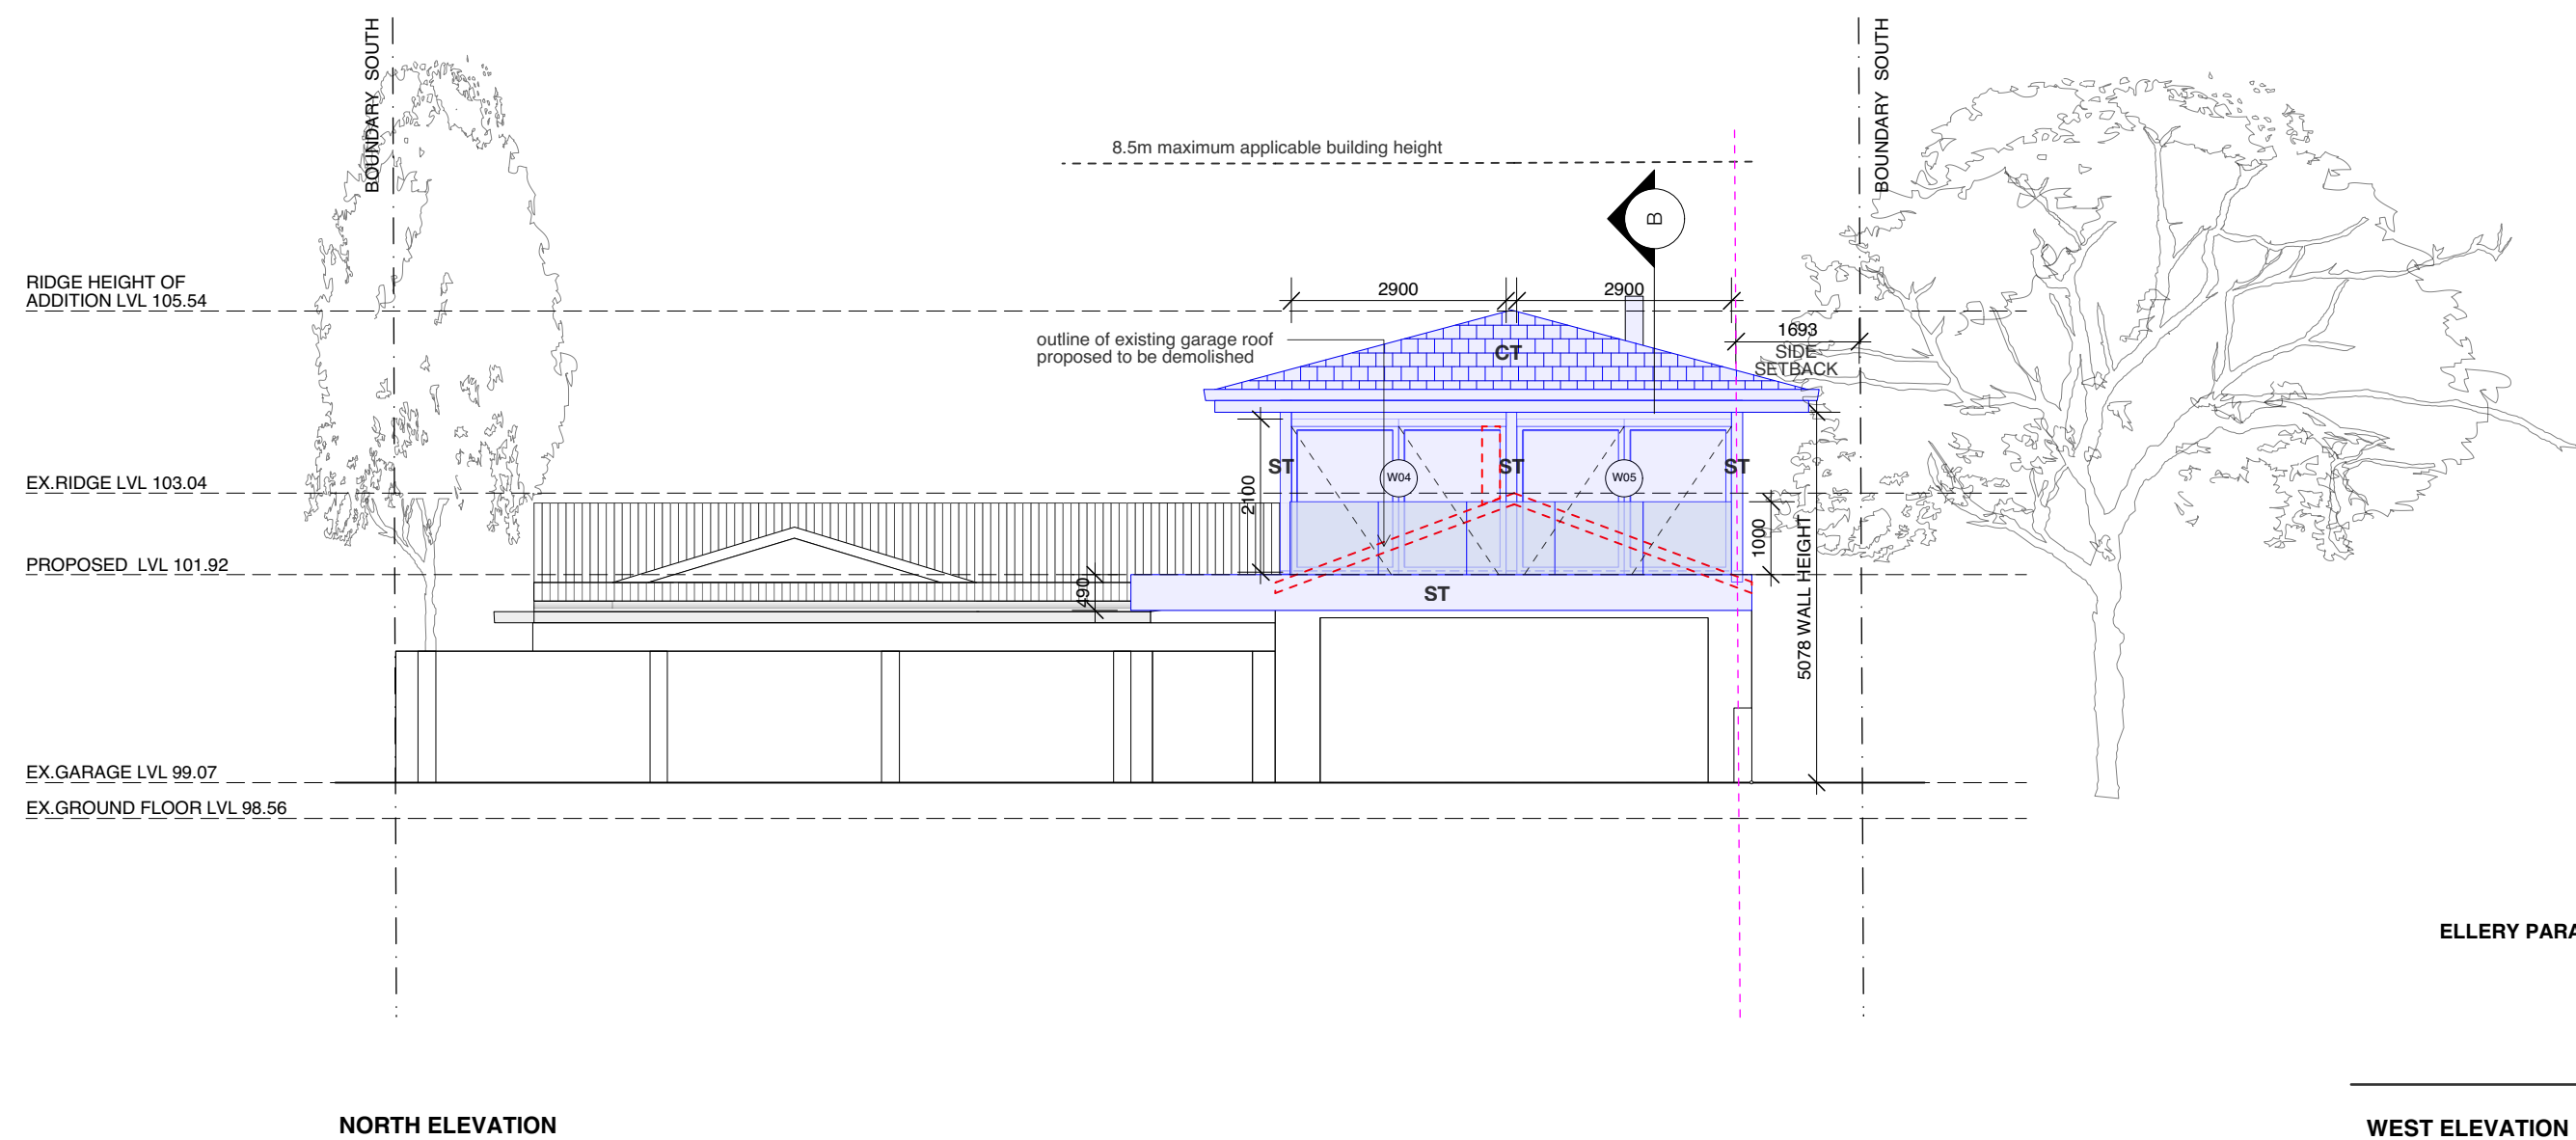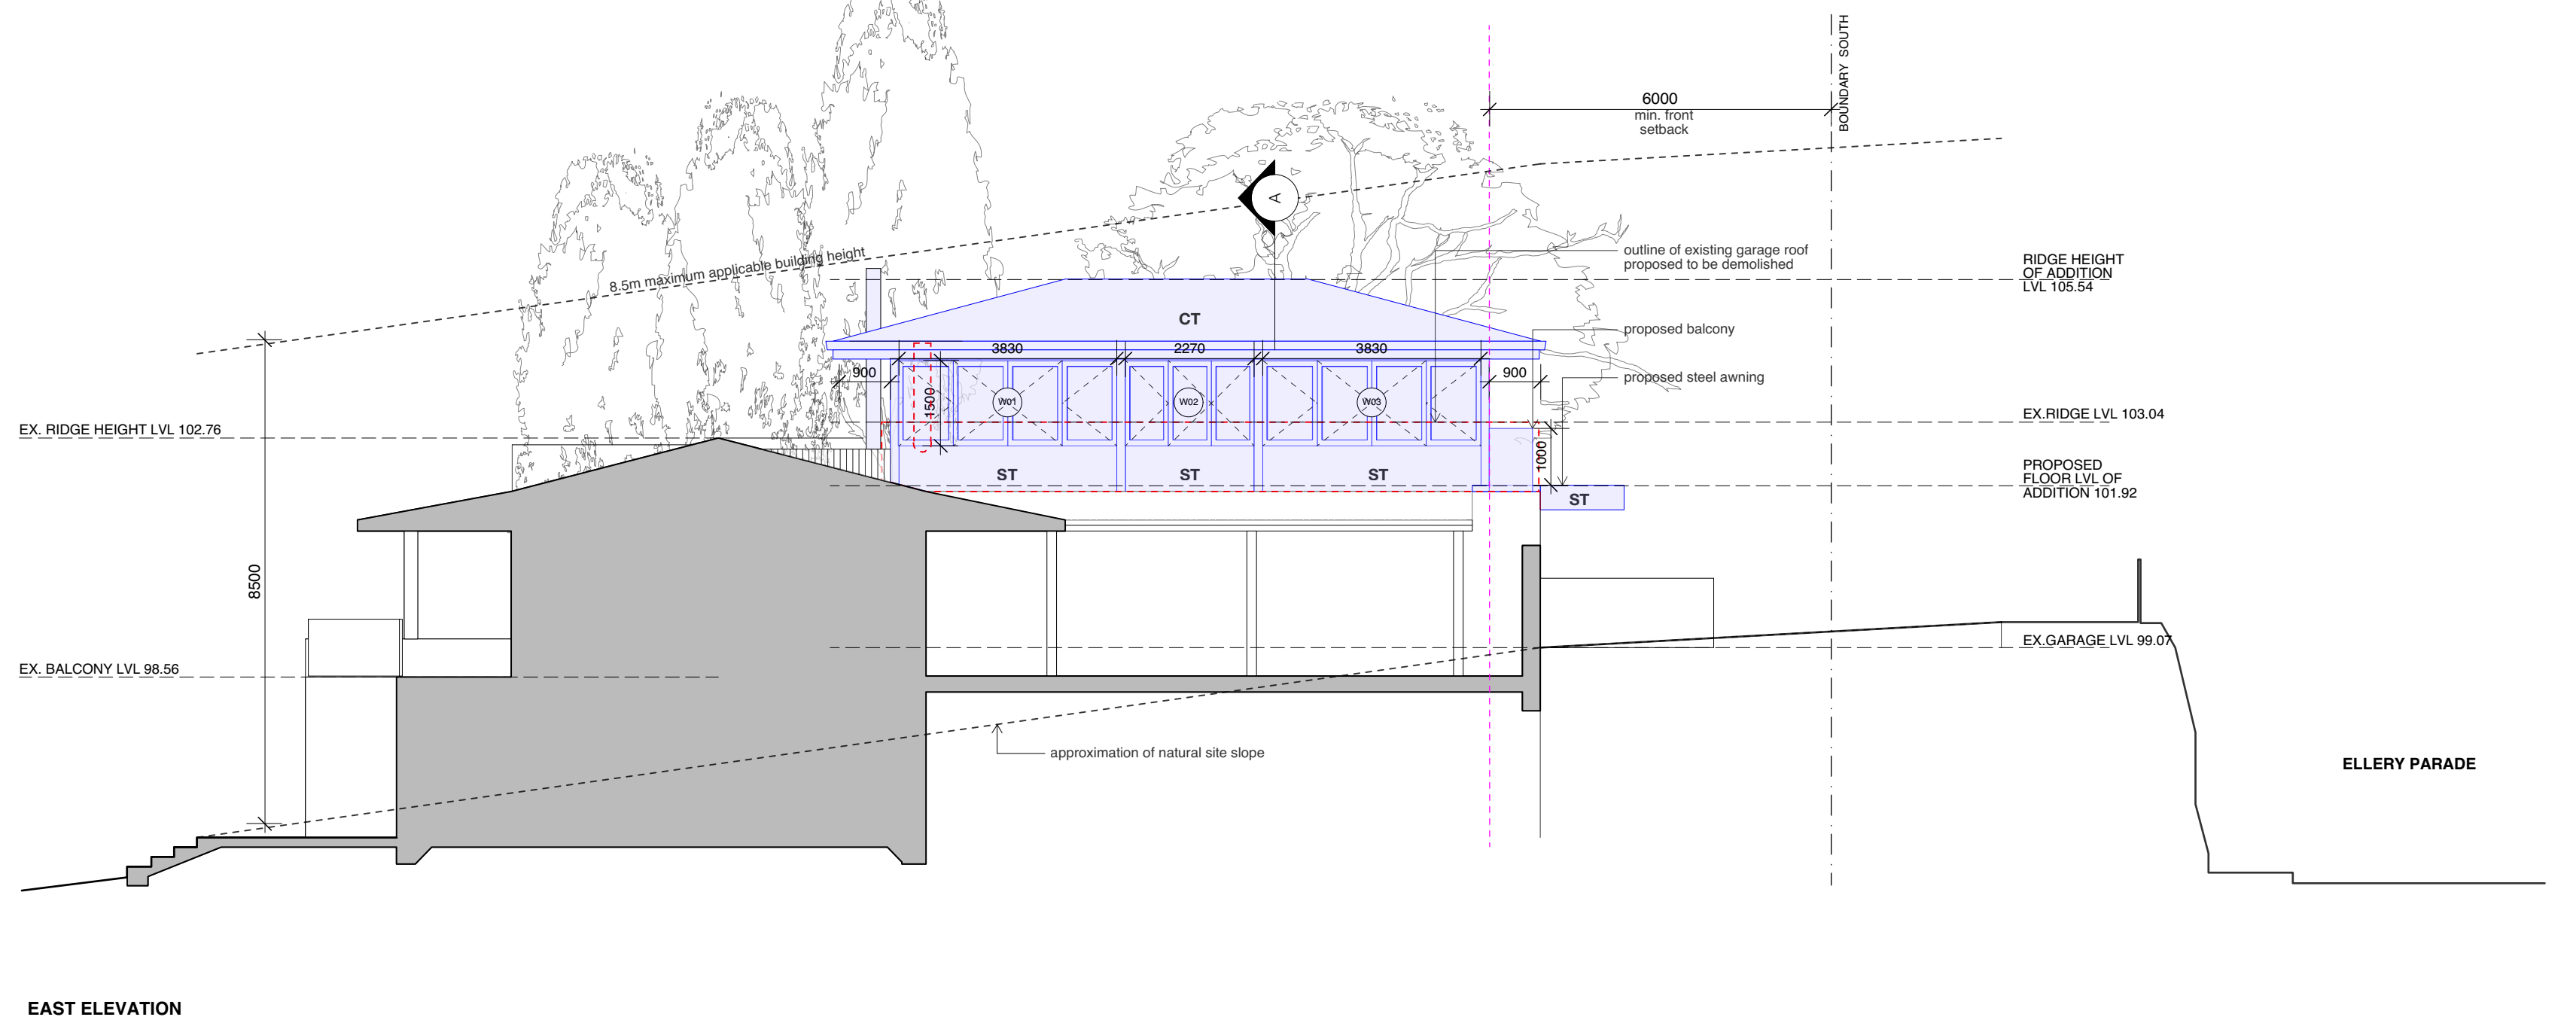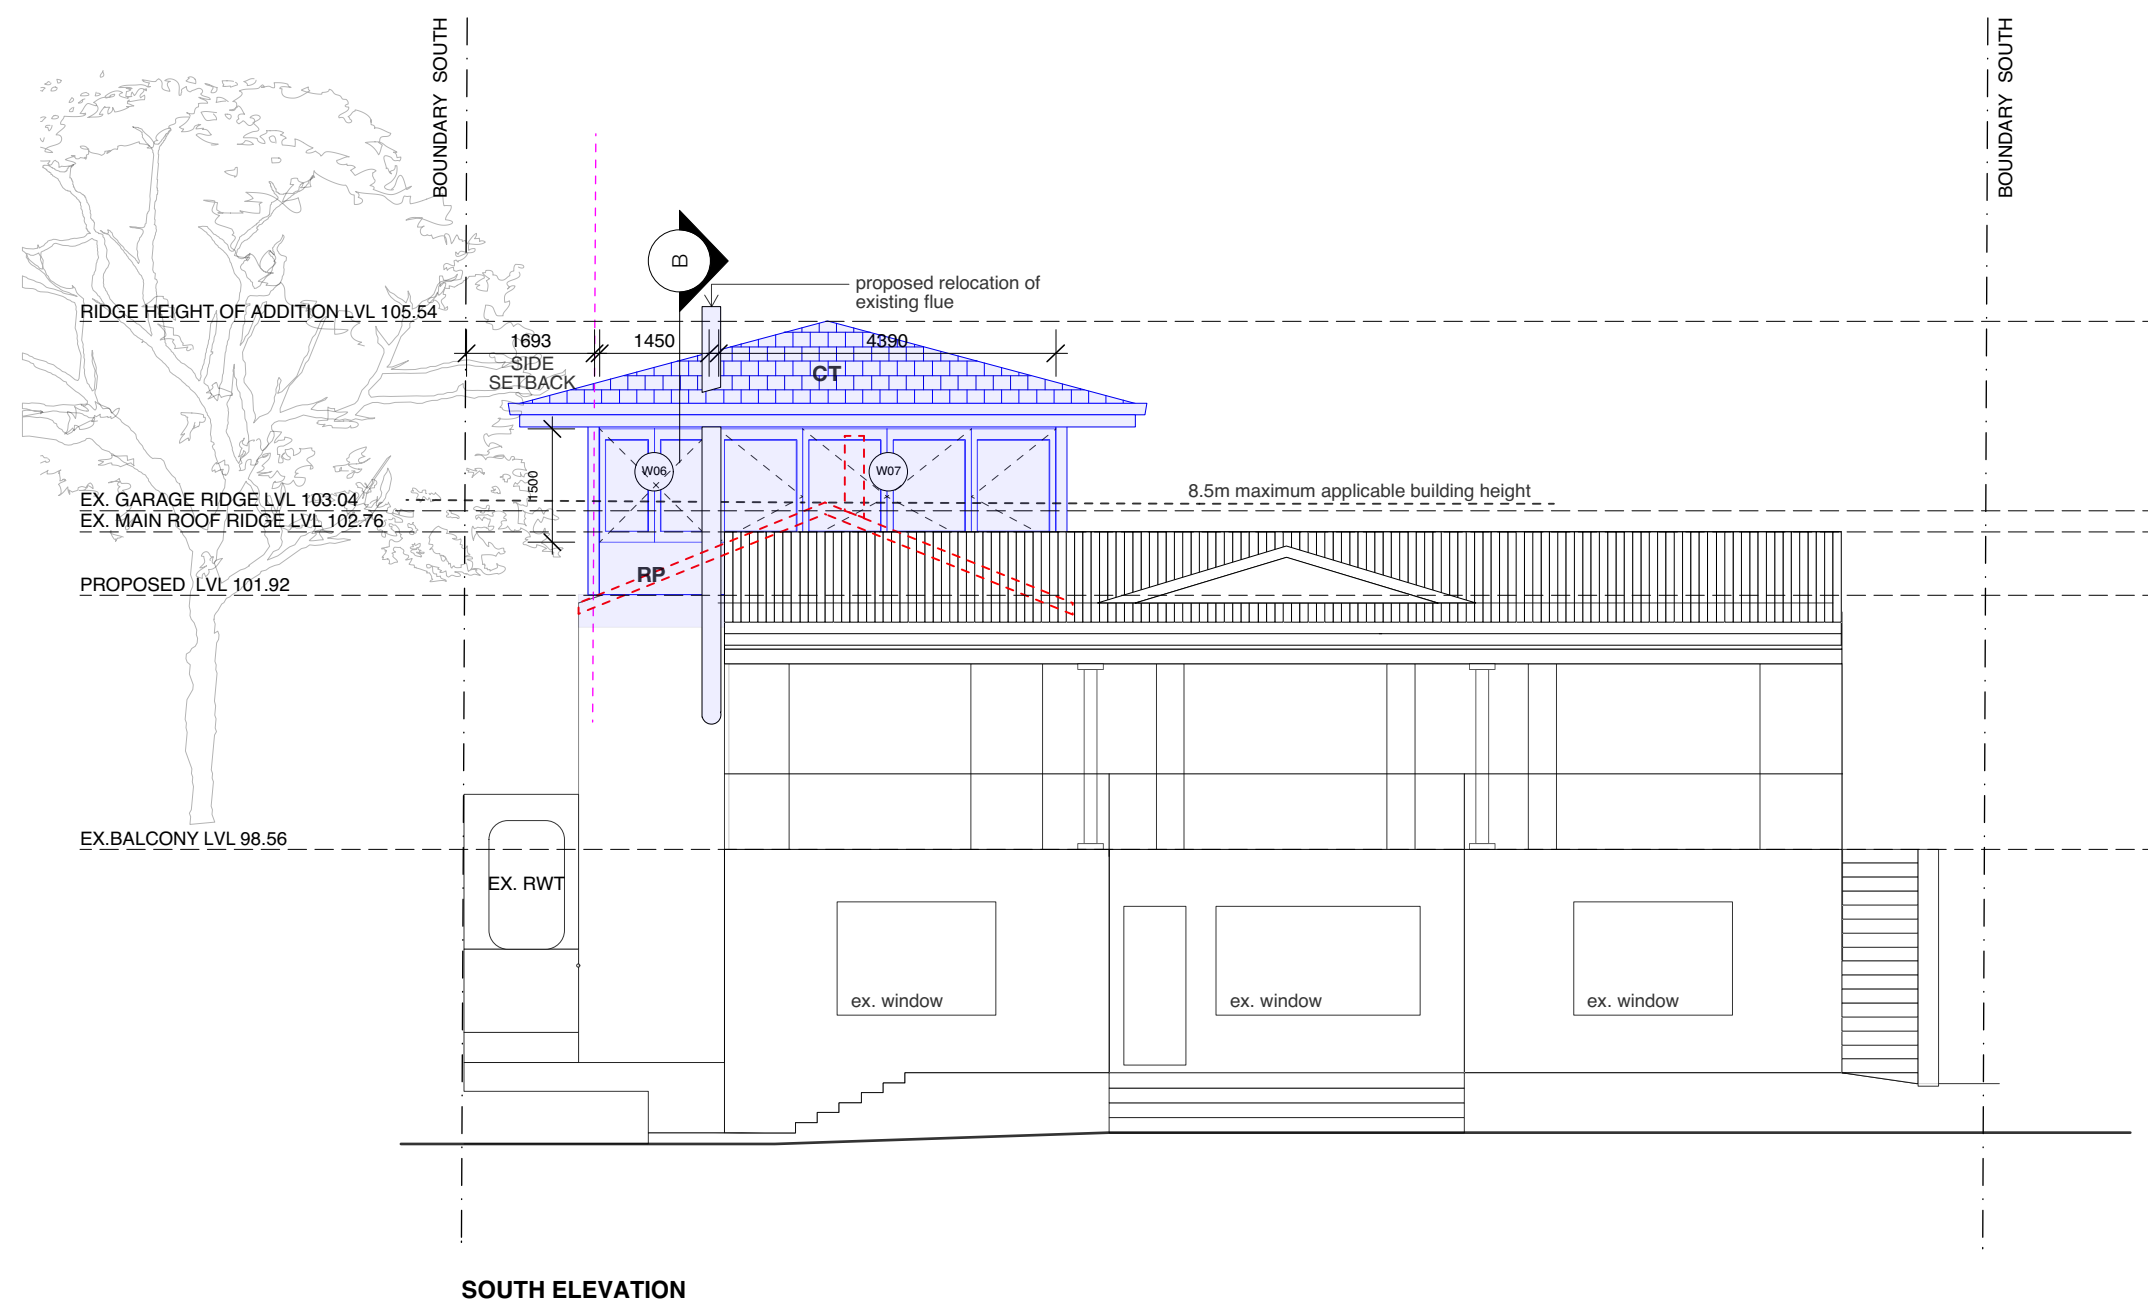

SCHEDULE OF EXTERNAL FINISHES



NOTES

All works to be in accordance with Australian Standards, The Building Code of Australia, other relevant codes, and with Manufacturers' recommendations and instructions.

Do not scale from drawings.

Verify all dimensions on site prior to construction.

This drawing is copyright and may not be used without written consent from DARC Studio.

LEGEND

- Proposed construction
- Existing to be demolished
- Proposed new openings in elevation
- Site boundaries
- Existing to be retained

AMENDMENTS

A ISSUE FOR DA

08.08.2019

Batton Residence

27 Ellery Parade NSW 2092
261 DP4889

DEVELOPMENT APPLICATION

Drawing
ELEVATIONS

Scale
1:100 @ A3

Drawn By
MC

Project No.
21901

Drawing No.
DA - 07

Revision
A

darc studio/abn:31383873636/phone:0242181
6652/email:emmanuil@dracstudio.com.au/no
minated architect:Emmanui E Chatzinikolaou/
Reg NSW:9973