


MYOORA ROAD

MONA VALE ROAD

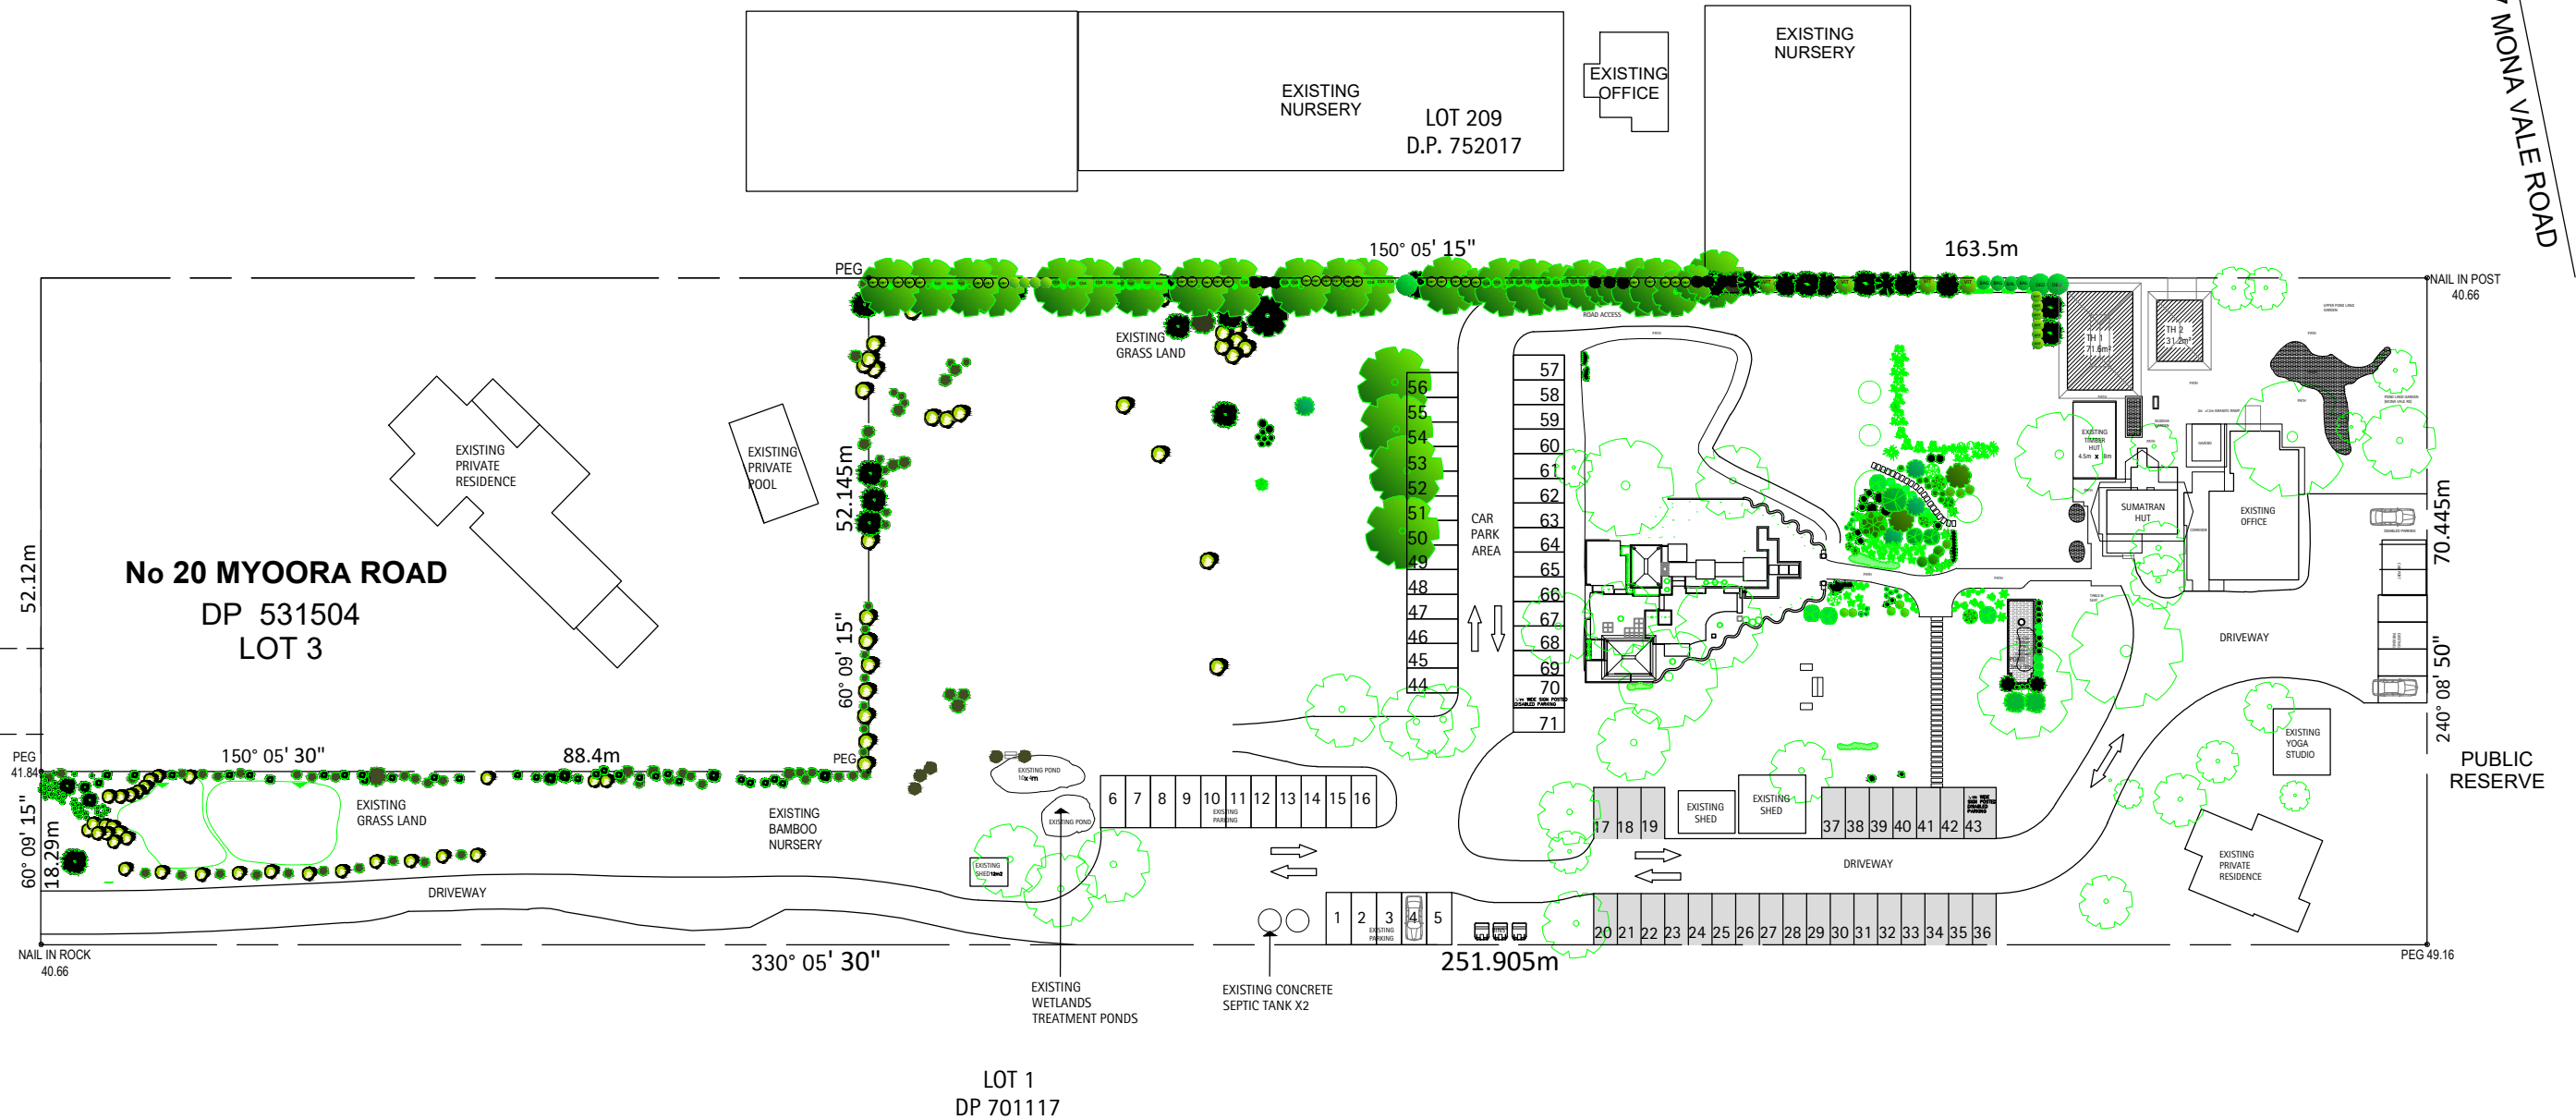

**Vardhman
Holdings
Pty Ltd.**

[illegible]

CLIENT/PROJECT:	MR SATYEN KUMAR, 18 MYOORA ROAD, TERREY HILLS, NSW 2084
ISSUED FOR DA SUBMISSION	

DRAWING TITLE:

SITE PLAN

DRAWING NO:
DA-1

SCALE:	1:175 @ A3	
DATE:	14.11.2019	
DRAWN:	Nelson B.	REV:

NOTES:	ALL WORKS TO COMPLY WITH THE RELEVANT AUSTRALIAN STANDARD. ALL WORKS ARE TO BE CARRIED OUT IN ACCORDANCE WITH THE REQUIREMENTS OF THE BUILDING CODE OF AUSTRALIA. ALL DIMENSIONS MUST BE FIELD VERIFIED. ALL DIMENSION TO BE READ AND NOT SCALED OFF DRAWING.
--------	---

NORTH POINT	LEGEND
	