


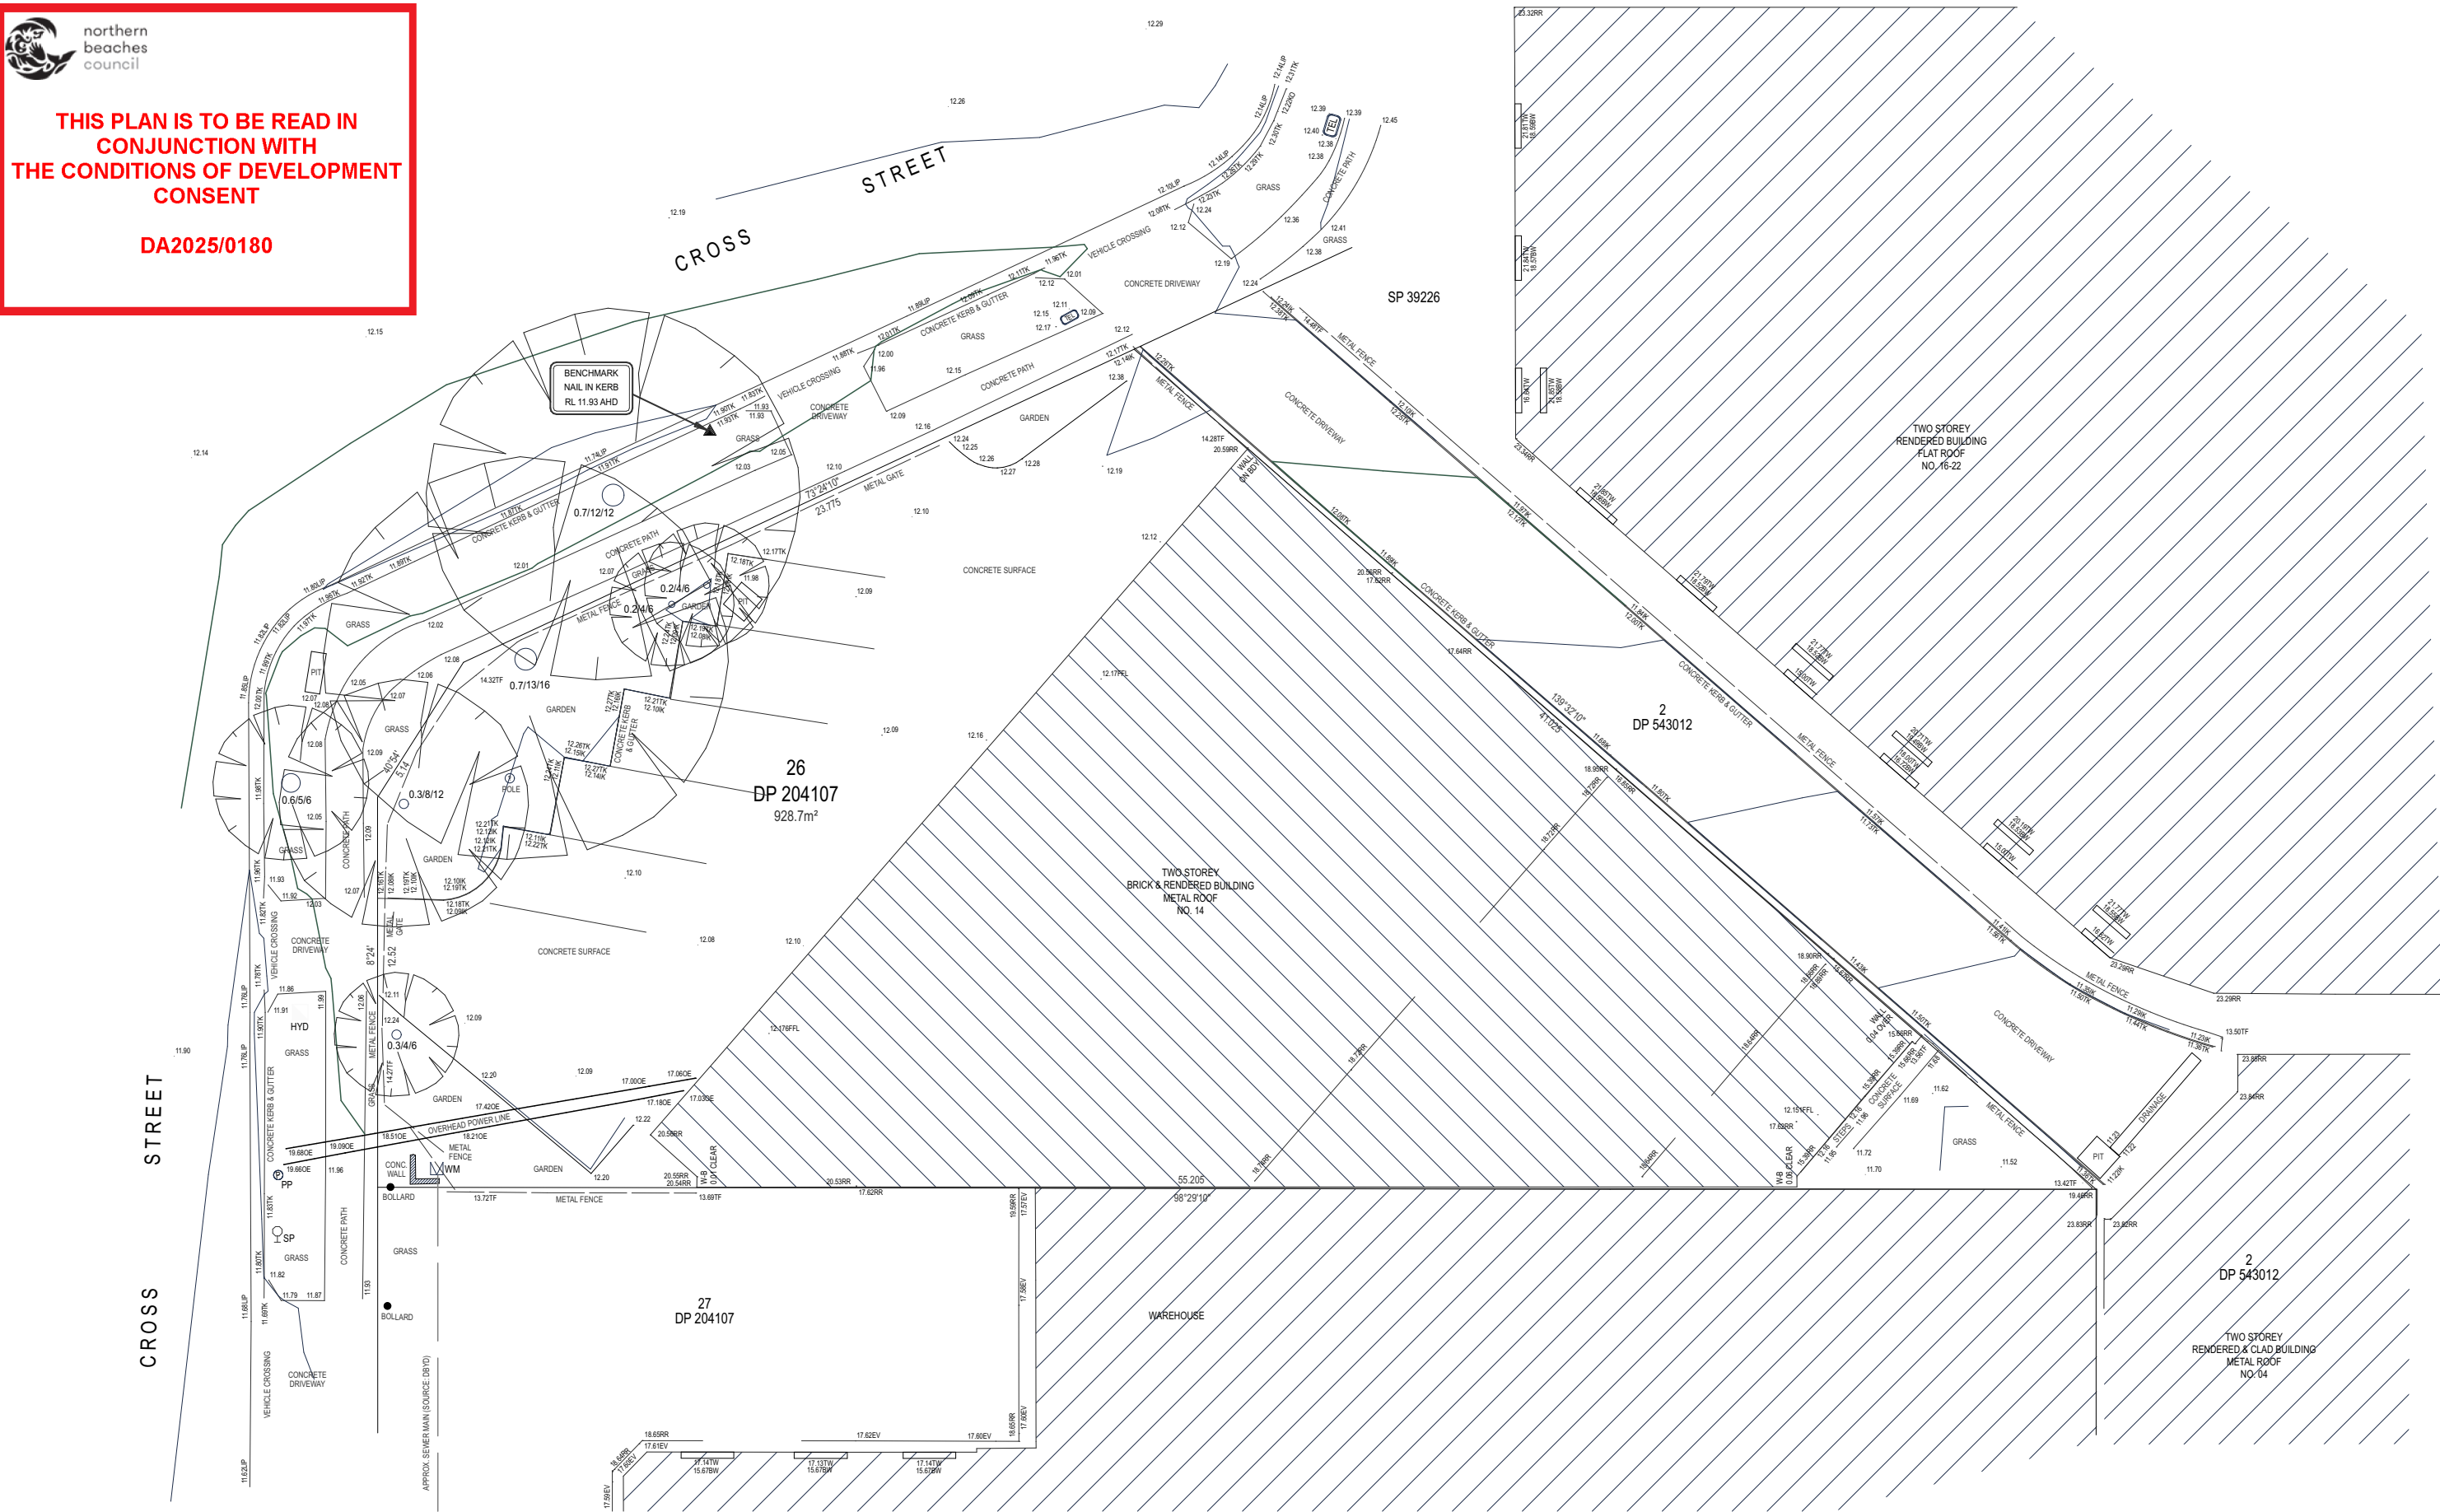

northern
beaches
council

THIS PLAN IS TO BE READ IN
CONJUNCTION WITH
THE CONDITIONS OF DEVELOPMENT
CONSENT

DA2025/0180



COLLINS AND TURNER

Architect

COLLINS AND TURNER

Suite 6, Level 3, 11-17 Buckingham St
Surry Hills NSW 2010
+612 9356 3217
info@collinsandturner.com
collinsandturner.com

Registered Architect in NSW
Penelope Collins ARB 7342

Notes

- 01 Do not scale; dimensions govern
- 02 All dimensions are in millimeters
- 03 All dimensions to be verified on site
- 04 Collins and Turner is to be notified of any discrepancies

No

Date

By

Note

- | | | | |
|----|-----------|-----|-----------------|
| 01 | 12/2/2025 | M/R | For Information |
| 02 | 17/2/2025 | M/R | For DA Issue |

Client

Lifeline Northern Beaches
NSW Australia

North



Scale

5

10m

Project

Lifeline Northern Beaches
14 Cross Street
Brookvale, NSW 2100
Lot 26, DP204107

Copyright Collins and Turner 2025

Drawing title

Site Plan

Scale

1:200 @ A3

Date

12/02/25

Drawn by

M/R

Drawing Number

367_DA_111


Revision

02




THIS PLAN IS TO BE READ IN
CONJUNCTION WITH
THE CONDITIONS OF DEVELOPMENT
CONSENT

DA2025/0180

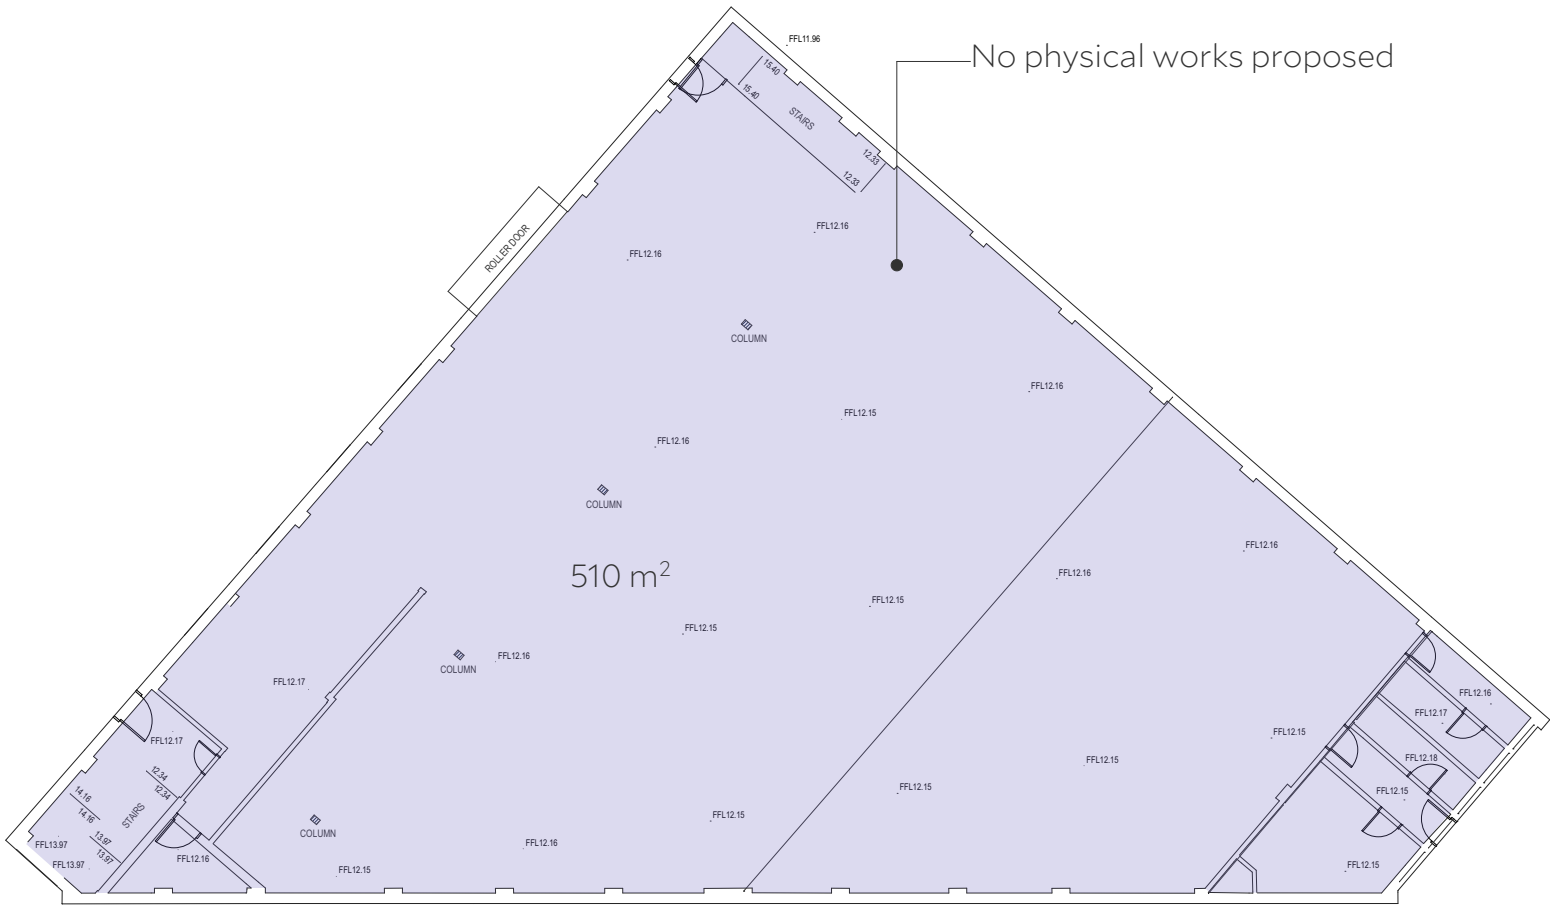

1 Ground Floor Plan
1:200

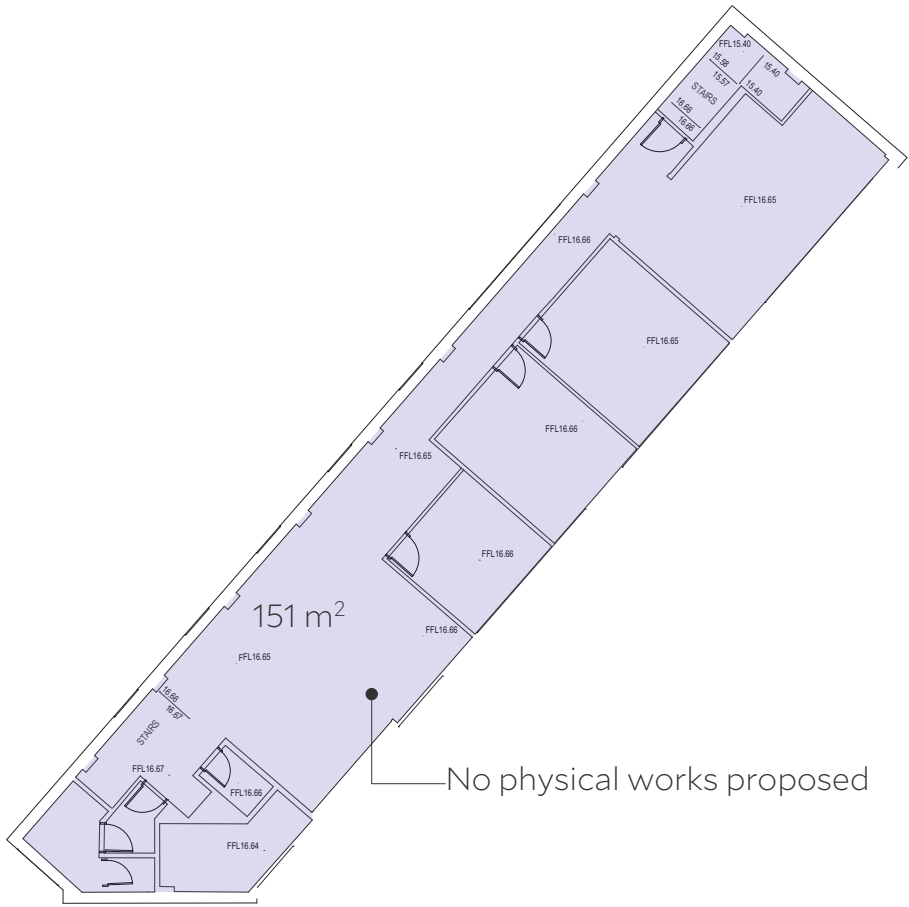

2 First Floor Plan
1:200



Legend

Goods repair and reuse premise



THIS PLAN IS TO BE READ IN
CONJUNCTION WITH
THE CONDITIONS OF DEVELOPMENT
CONSENT

DA2025/0180

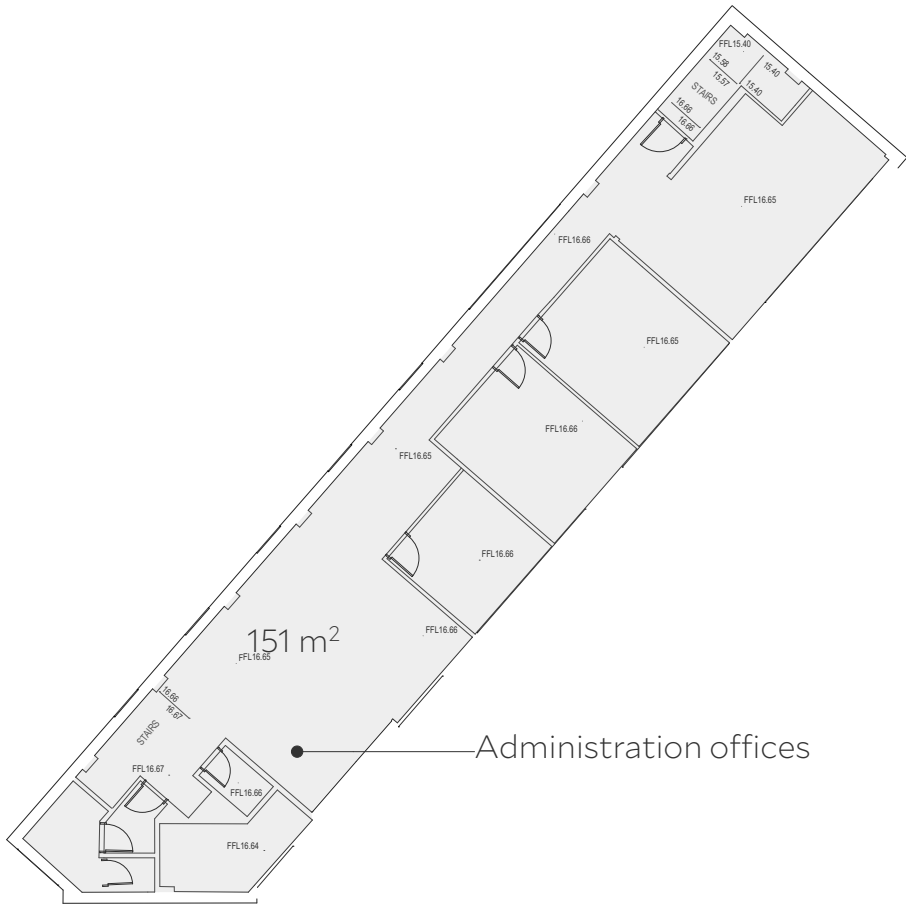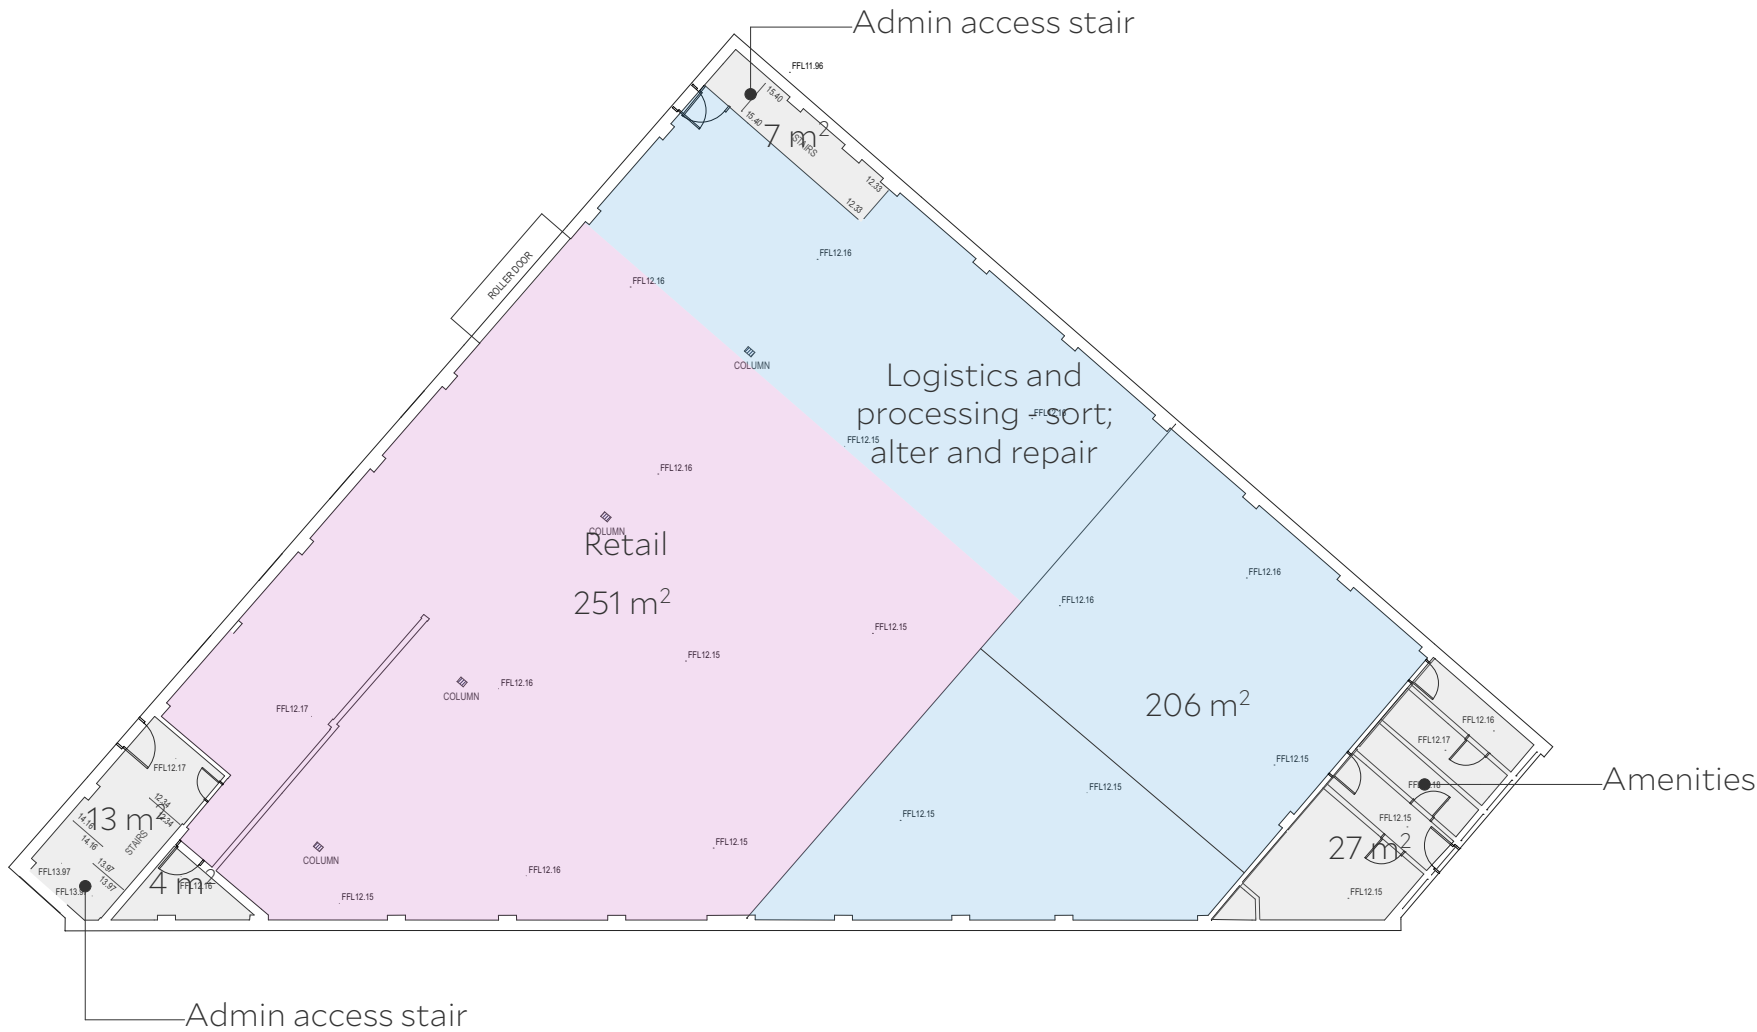

1 Ground Floor Plan
1:200

2 First Floor Plan
1:200

Legend

- Warehouse
- Retail / Op Shop
- Admin / Amenities