




Location of Grevillea Caley

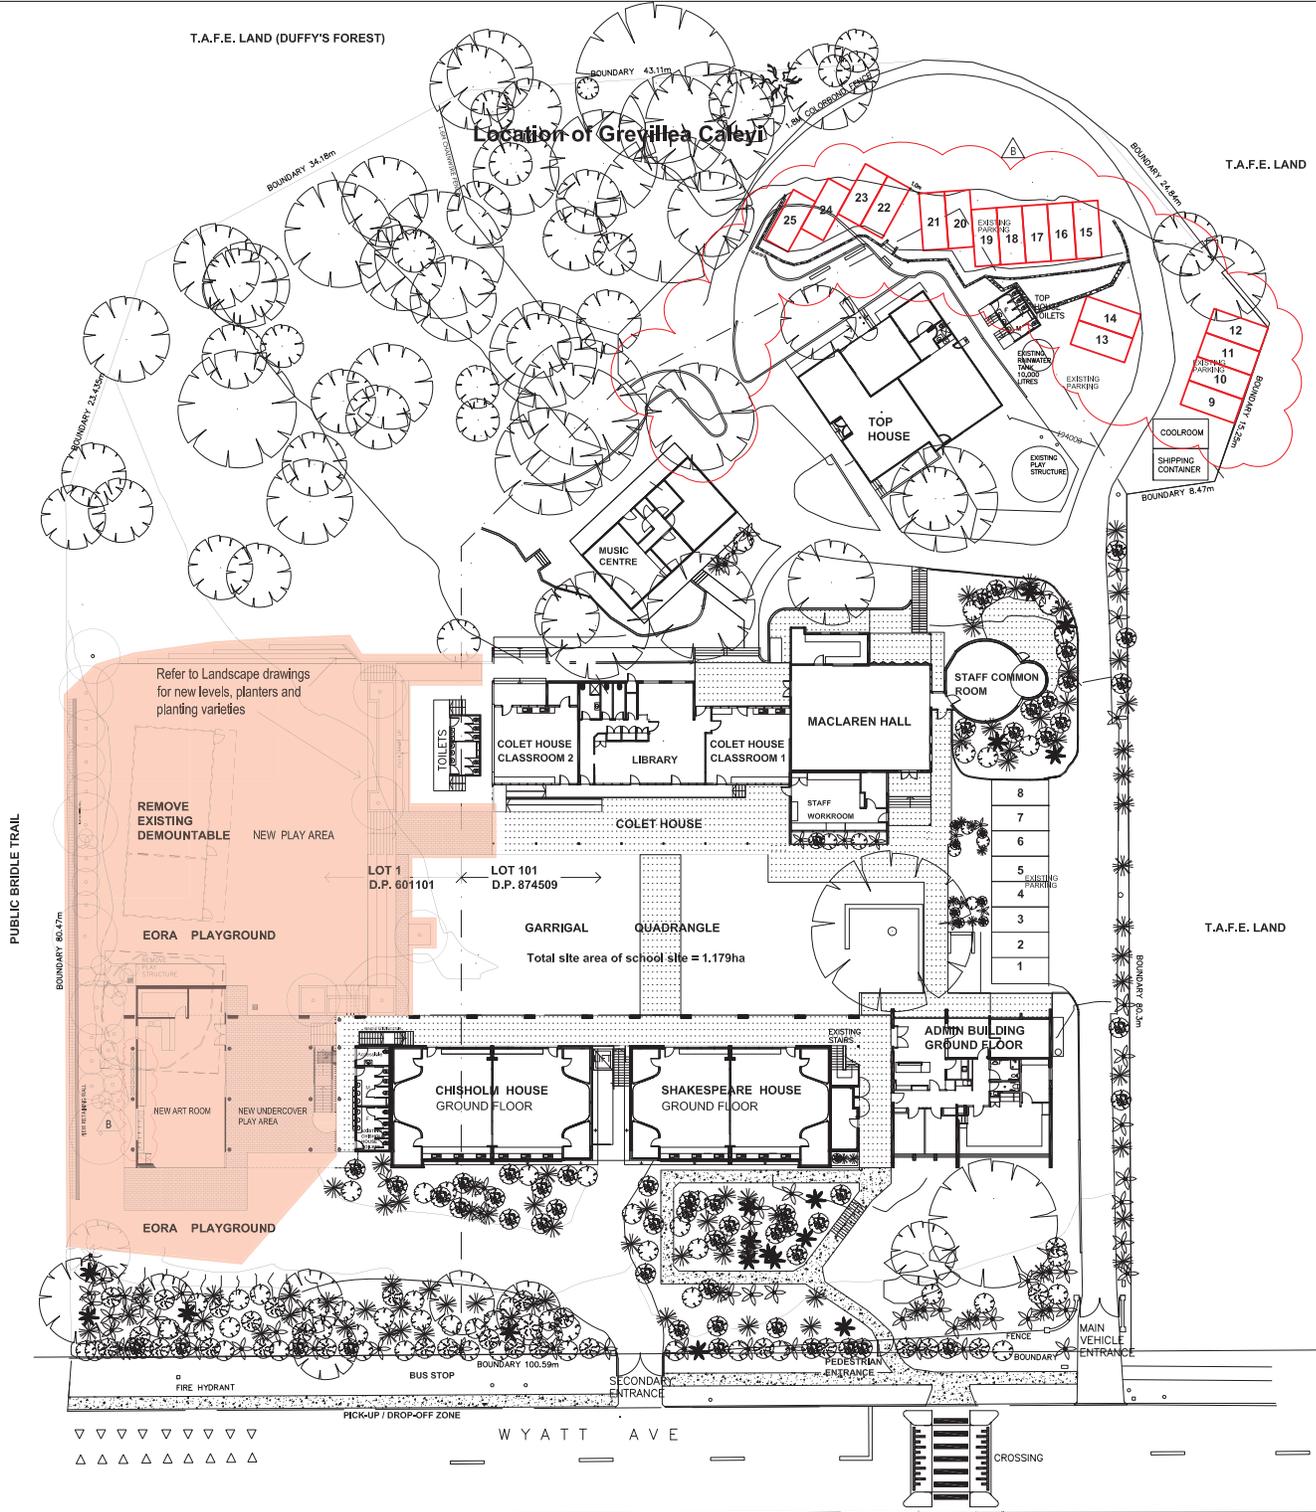

GROUND FLOOR PLAN

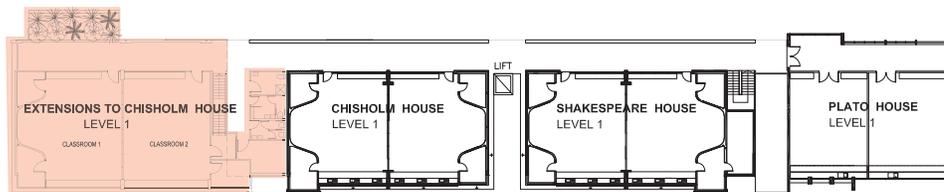


LEVEL 1 PLAN

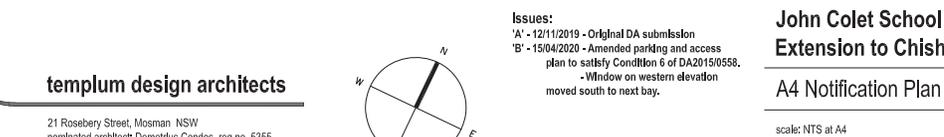

Coloured area denotes new building and landscape work

templum design architects

21 Rosebery Street, Mosman NSW
nominated architect: Demetrios Condos reg.no. 5355
abt: 65 101 221 658

 

Issues:

- 'A' - 12/11/2019 - Original DA submission
- 'B' - 15/04/2020 - Amended parking and access plan to satisfy Condition 6 of DA2019/0558.
 - Window on western elevation moved south to next bay.


John Colet School Extension to Chisholm House

A4 Notification Plan for DA


scale: NTS at A4

date: 12/11/2019

drawing no: DA-0000 rev: B

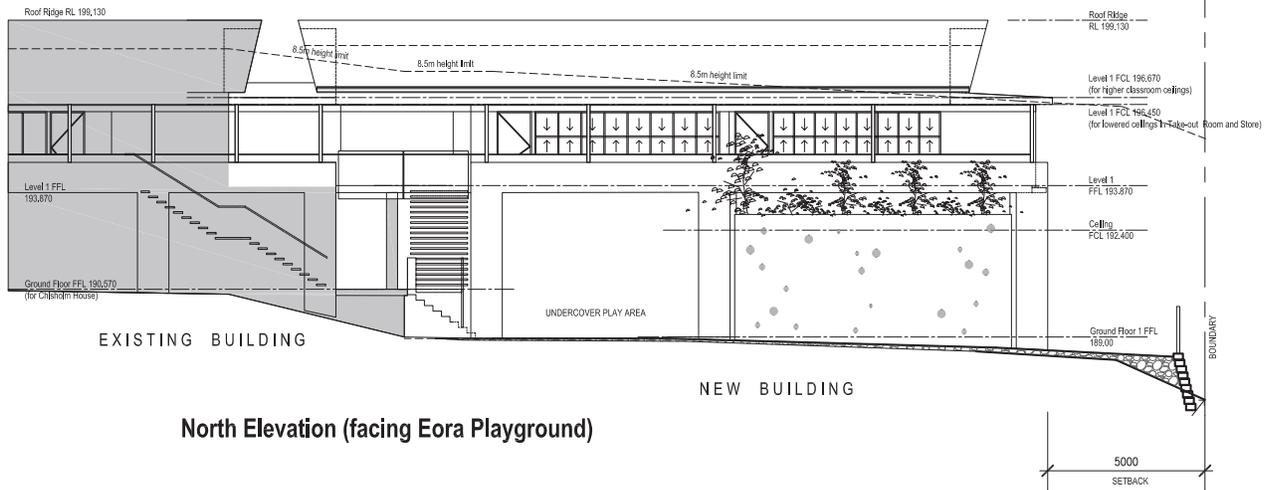

North Elevation (facing Eora Playground)

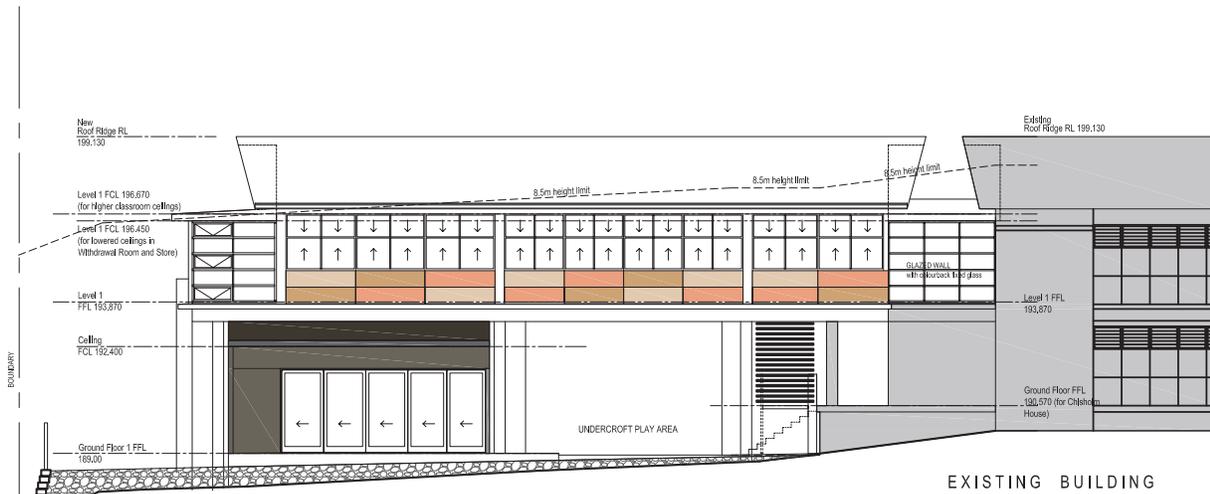

South Elevation (facing Wyatt Avenue)



West Elevation (facing Bridle Trail)