

49 Wakehurst Parkway, Seaforth NSW, 2092


Alterations and ground floor
deck addition




A01 - front page
A02 - west Elevation
A03 - south Elevation
A04 - north Elevation
A05 - Deck Isometric
A06 - Deck footing plan
A07 - Deck Ground floor plan
A08 - Deck Roof Plan
A09 - Deck West Elevation
A10 - Deck south Elevation

REVISIONS			RE MARKS	GENERAL NOTES:	GENERAL NOTES:	MARCO STEEL Ph. 9938 2966 estimator@marco.com.au	CLIENT: *Henderson				A 01
MM/DD/YY							PROJECT: *49 Wakehurst Parkway, Seaforth	DRAWING NO. MH	SCALE: AS NTS		
1	23/08/18	Preliminary		1. All bolts, nuts and washers to be galvanized grade 8.8 in accordance with AS1554	1. Butt weld all flanges and mitre cuts		Tolerance: ± 1.500				
2	15/09/18	For Approval		2. All workmanship and materials shall be in accordance with AS4100	2. Surface treatment: Refer to specifications		Tolerance to one decimal point				
3				3. Unless shown as a bolted connection, all plates and sections indicated in contact with each other shall be welded all round GHD	3. All member and connection steel work, all base plate bolts include down workless		Angular Tolerance: ± 0.5 DEG				
4				4. All welds to be in accordance with AS1554 GHD	4. No paint within 25mm of a butt weld and T-bolt connections						
5				5. All welds to be done continuous 180° weld	5. No allowance has been made for weld gaps						
6				6. All butt welds to be full penetration butt welds in accordance with AS1554 part 1	6. DO NOT SCALE. IF IN DOUBT ASK						

 Existing building

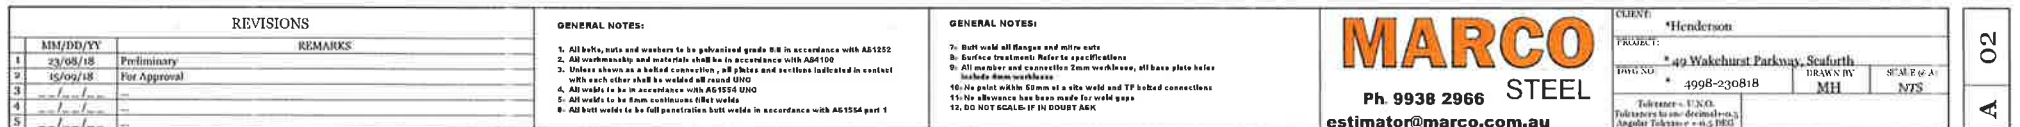

South Elevation

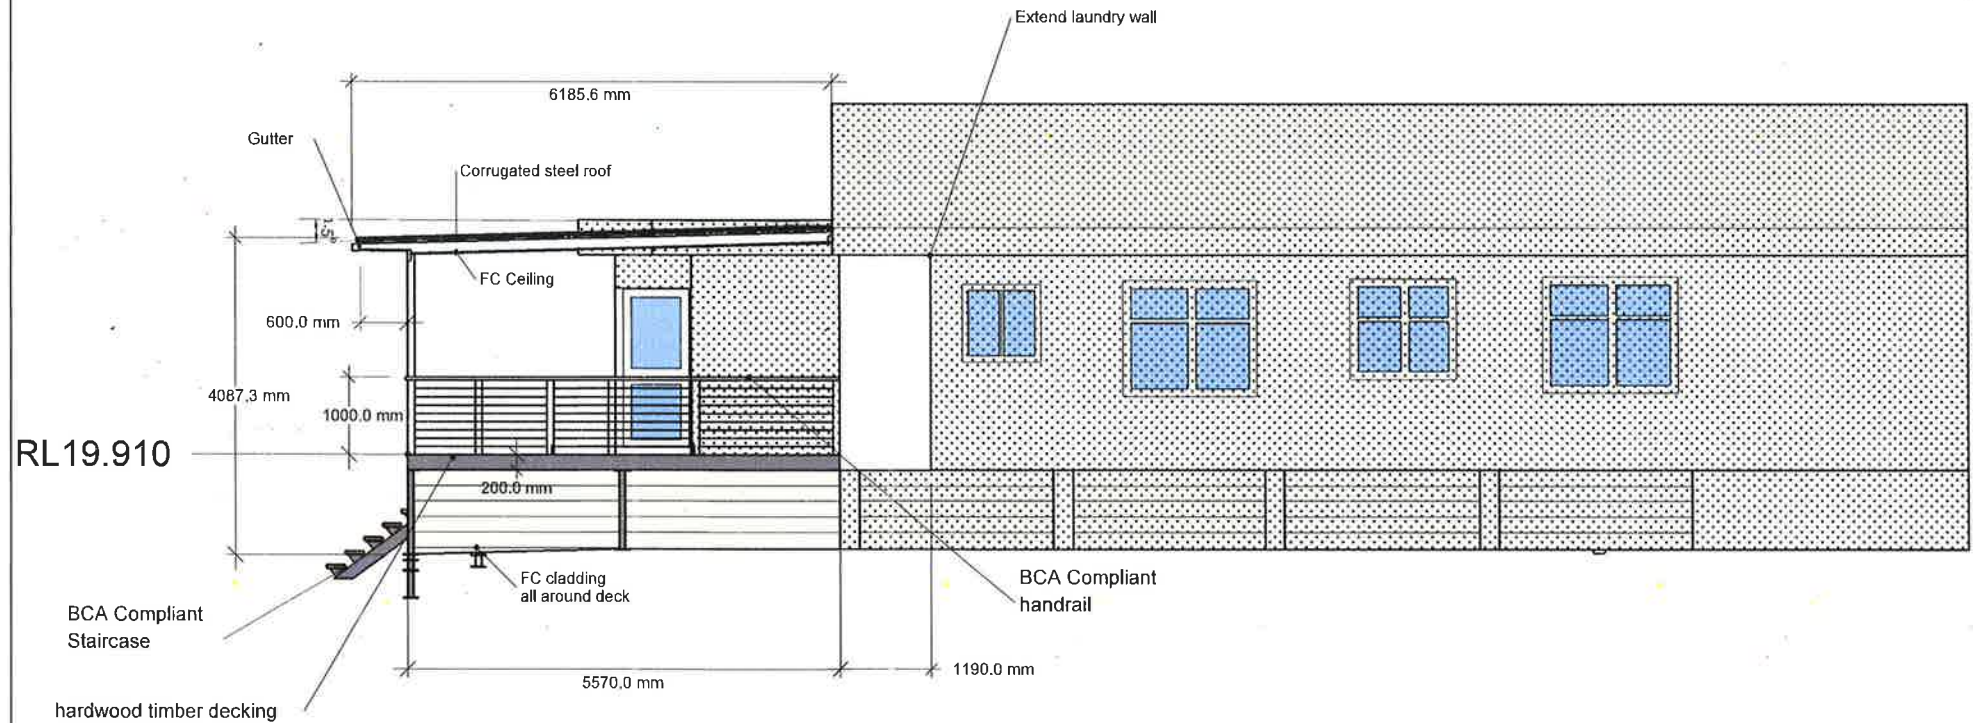


REVISIONS			GENERAL NOTES:		MARCO STEEL Ph. 9938 2966 estimator@marco.com.au	CLIENT: *Henderson			A 03
MM/DD/YY		REMARKS				PROJECT: *49 Wakehurst Parkway, Seaford	DRAWN BY: MH	SCALE: 1:50	
1	23/08/18	Preliminary	1. All bolts, nuts and washers to be galvanized grade 8.8 in accordance with AS1252			4998-230818	MH	NTS	
2	15/09/18	For Approval	2. All workmanship and materials shall be in accordance with AS4100						
3			3. Unless shown as a bolted connection, all plates and sections indicated in contact with each other shall be welded all round UNG						
4			4. All welds to be in accordance with AS1554 UNG						
5			5. All welds to be 6mm penetration fillet welds						
			6. All butt welds to be full penetration butt welds in accordance with AS1554 part 1						
			7. Butt weld all flanges and stiffeners						
			8. Surface treatment: Refer to specifications						
			9. All member and connection 2mm workpiece, all base plate holes include 4mm workpiece						
			10. No paint within 50mm of a site weld and TP bolted connections						
			11. No clearance hole made for bolt gage						
			12. DO NOT SCALE IF IN DOUBT ASK						

North Elevation



Existing building

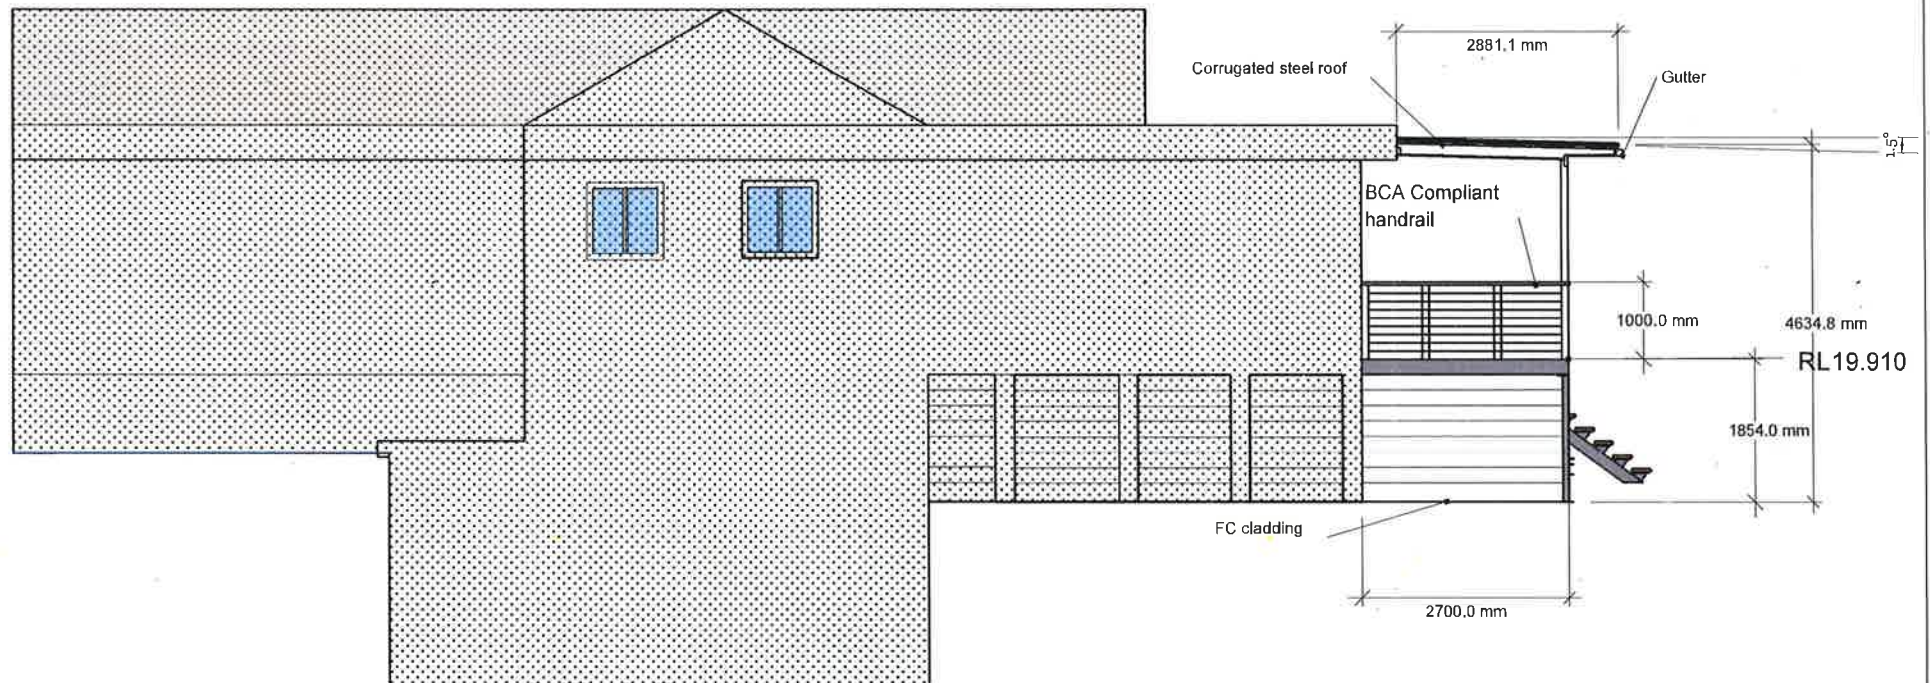

REVISIONS

	MM/DD/YY	REMARKS
1	23/08/18	Preliminary
2	15/09/18	For Approval
3		
4		
5		

GENERAL NOTES:

1. All bolts, nuts and washers to be galvanneal grade 8.8 in accordance with AS1252
2. All workmanship and materials shall be in accordance with AS4100
3. Unless shown as a bolted connection, all plates and sections indicated in contact with each other shall be welded all round UNO
4. All welds to be in accordance with AS1554 UNO
5. All welds to be 6mm continuous fillet welds
6. All bolt heads to be full penetration butt welds in accordance with AS1554 part 1

GENERAL NOTES:

7. Bolt weld all flanges and mitre cuts
8. Surface treatment: Refer to specifications
9. All members and connections 2mm workless, all base plate holes include 4mm workless
10. No gap within 12mm of a site weld and TF bolted connections
11. No clearance has been made for wind gaps
12. DO NOT SCALE: IF IN DOUBT ASK

MARCO
STEEL
Ph. 9938 2966
estimator@marco.com.au

CLIENT:	*Henderson		
PROJECT:	*49 Wakehurst Parkway, Seaford		
TWG NO:	* 4998-230818	DRAWN BY:	MH
Scale:	1:100	SCALE @ A3:	NTS
Tolerance:	Tolerances to one decimal=0.5 Angular Tolerance =0.5 DEG		

A 04