




SITE PLAN
scale 1:200 @ A3

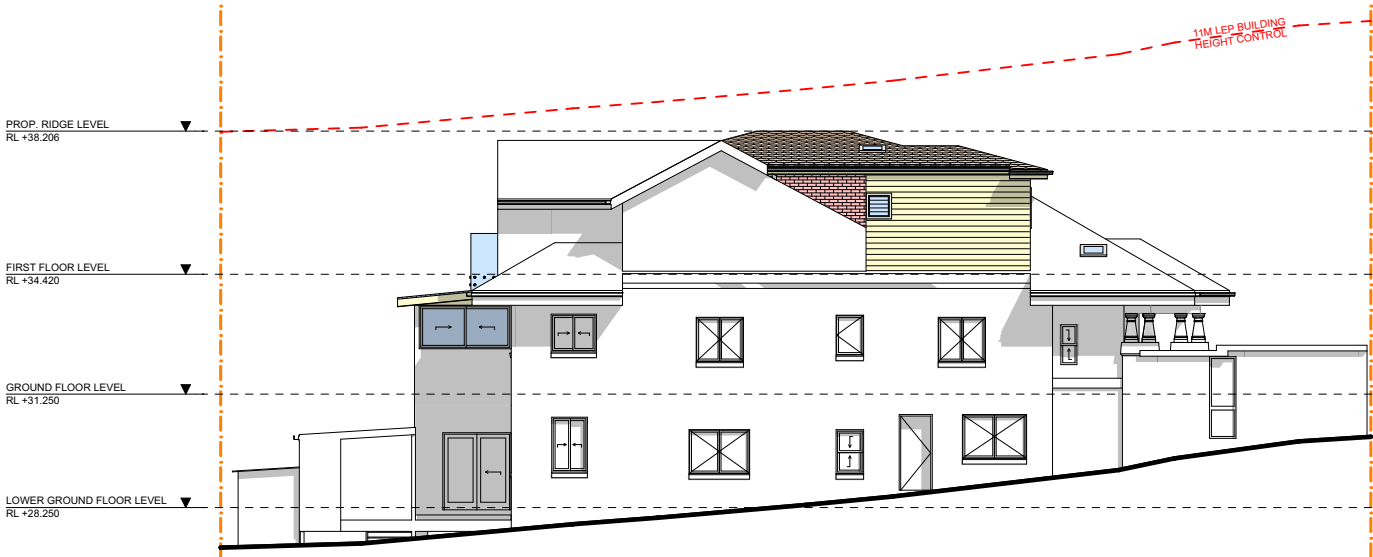


NORTH ELEVATION
scale 1:200 @ A3

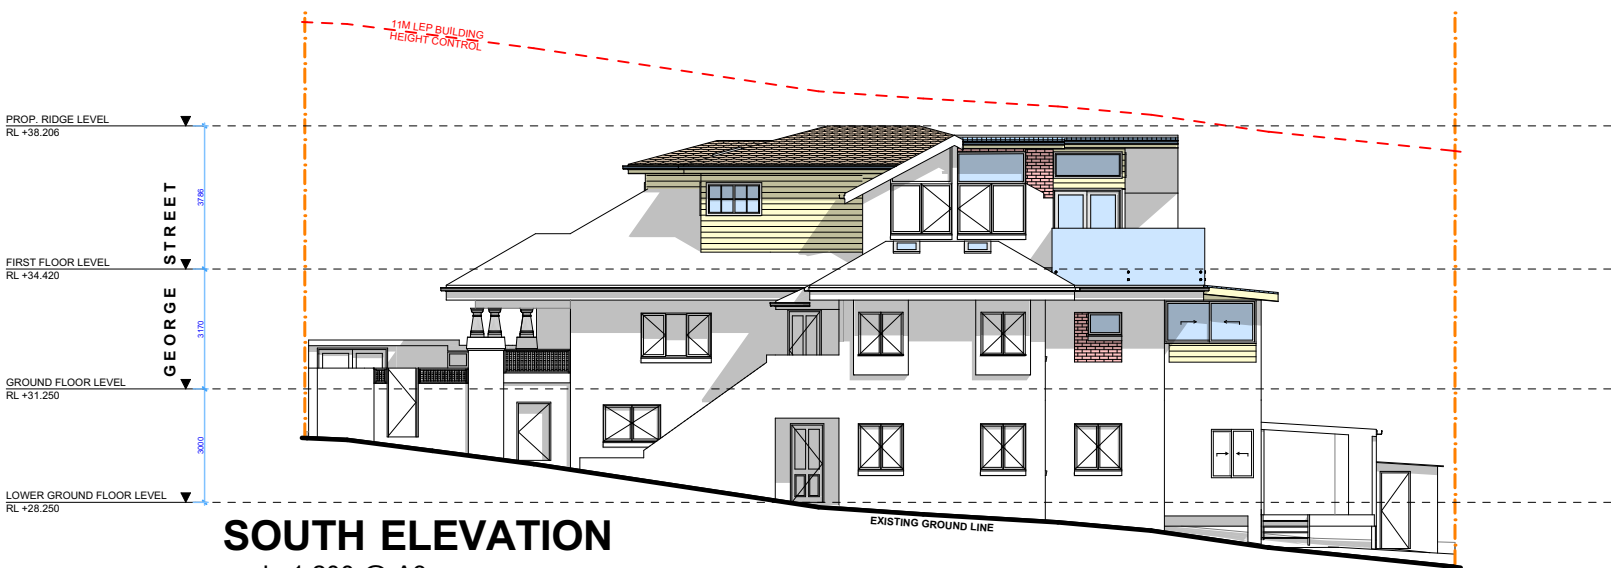

SOUTH ELEVATION
scale 1:200 @ A3

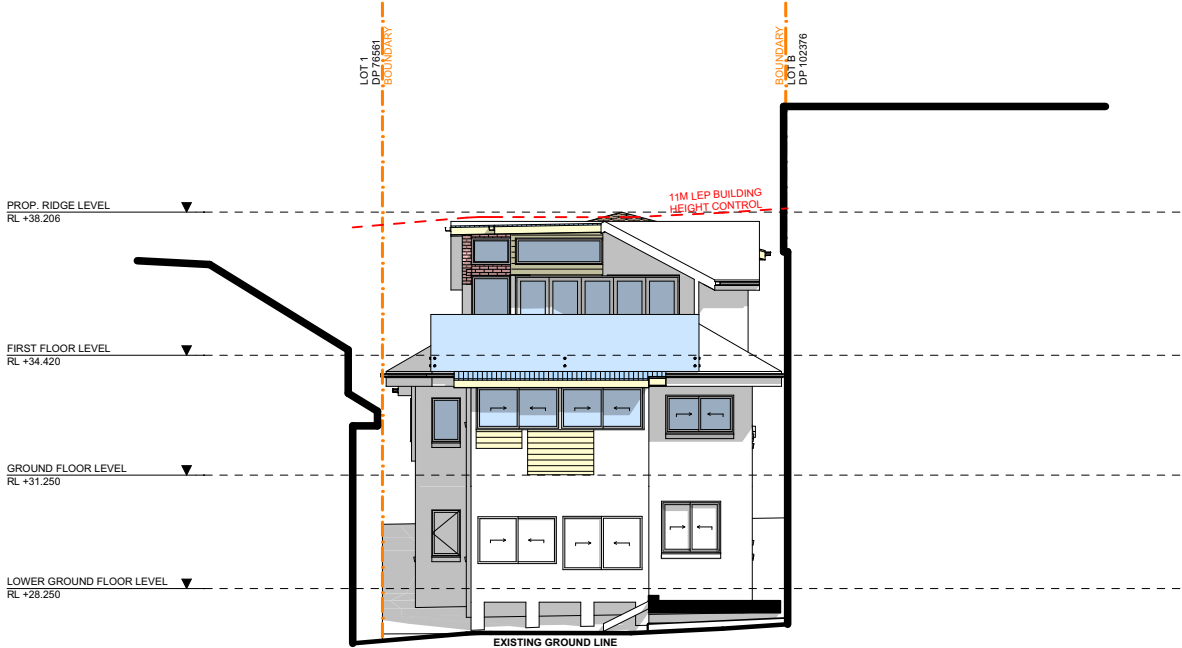

EAST ELEVATION
scale 1:200 @ A3

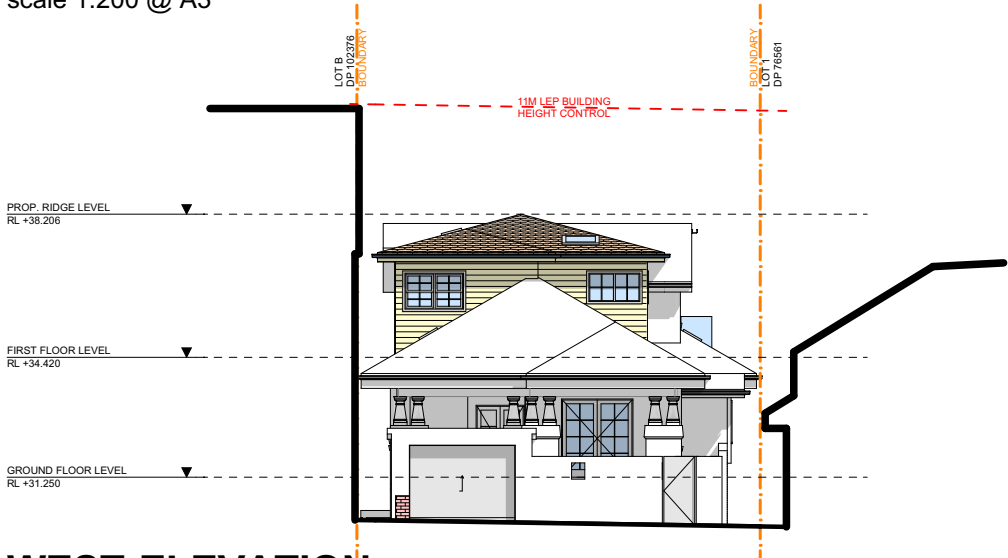

WEST ELEVATION
scale 1:200 @ A3



ACTION PLANS

m: 0426 957 518
e:operations@actionplans.com.au
w: www.actionplans.com.au

REV.	DATE	COMMENTS	DRWN
A	15/04/19	DEVELOPMENT APPLICATION	AL

NOTES
This drawing is the copyright of Action Plans and not be altered, reproduced or transmitted in any form or by any means in part or in whole with the written permission of Action Plans.
Do not scale measure from drawings. Figured dimensions are to be used only.
The Builder/Contractor shall check and verify all levels and dimensions on site prior to commencement of any work, creation of shop drawings, or fabrication of components.
All errors and omissions are to be verified by the Builder/Contractor and referred to the designer prior to the commencement of works.

LEGEND

CLIENT
MELITA POWYS &
GARY O'SULLIVAN

PROJECT ADDRESS
1/12 GEORGE STREET
MANLY NSW 2095

DRAWING NO.
NP01

DATE
Monday, 15 April 2019

DRAWING NAME
NOTIFICATION PLAN

SCALE
1:200 @A3

