

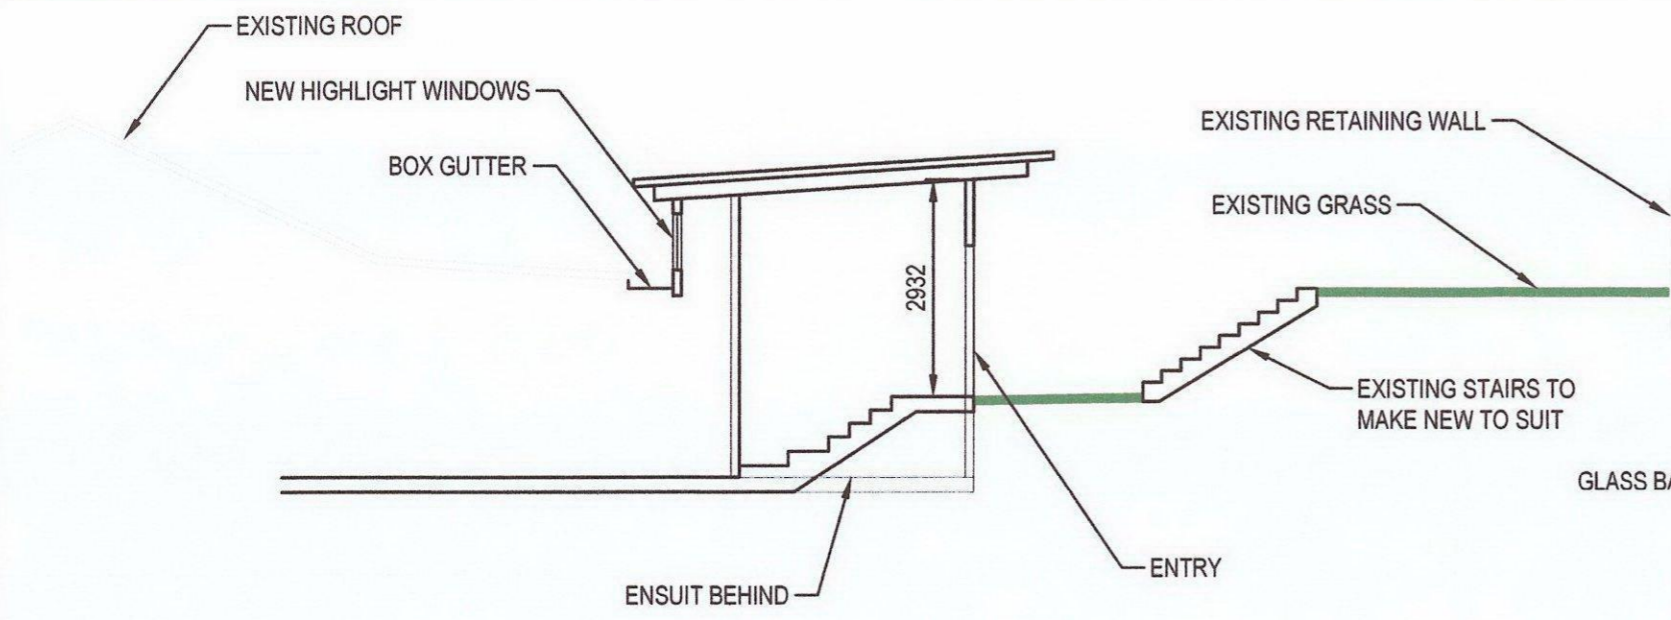



Plot Date: 14/08/2016 9:50:16 PM Office: AUDC1 Filename: C:\ASHASMIT\CONSTRUCTION\SMIT4-54 ATTUNGA RD NEWPORT\A05-AR.DWG

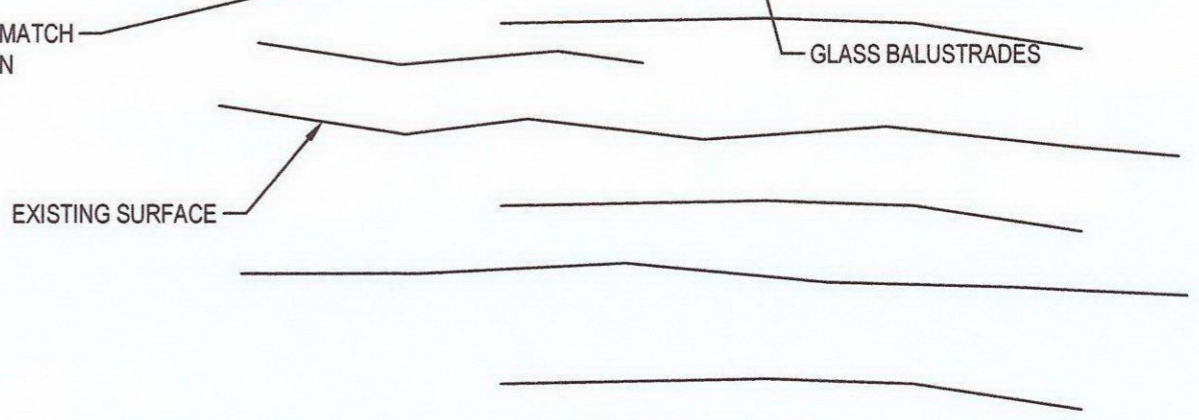

SECTION A
1:100
A03

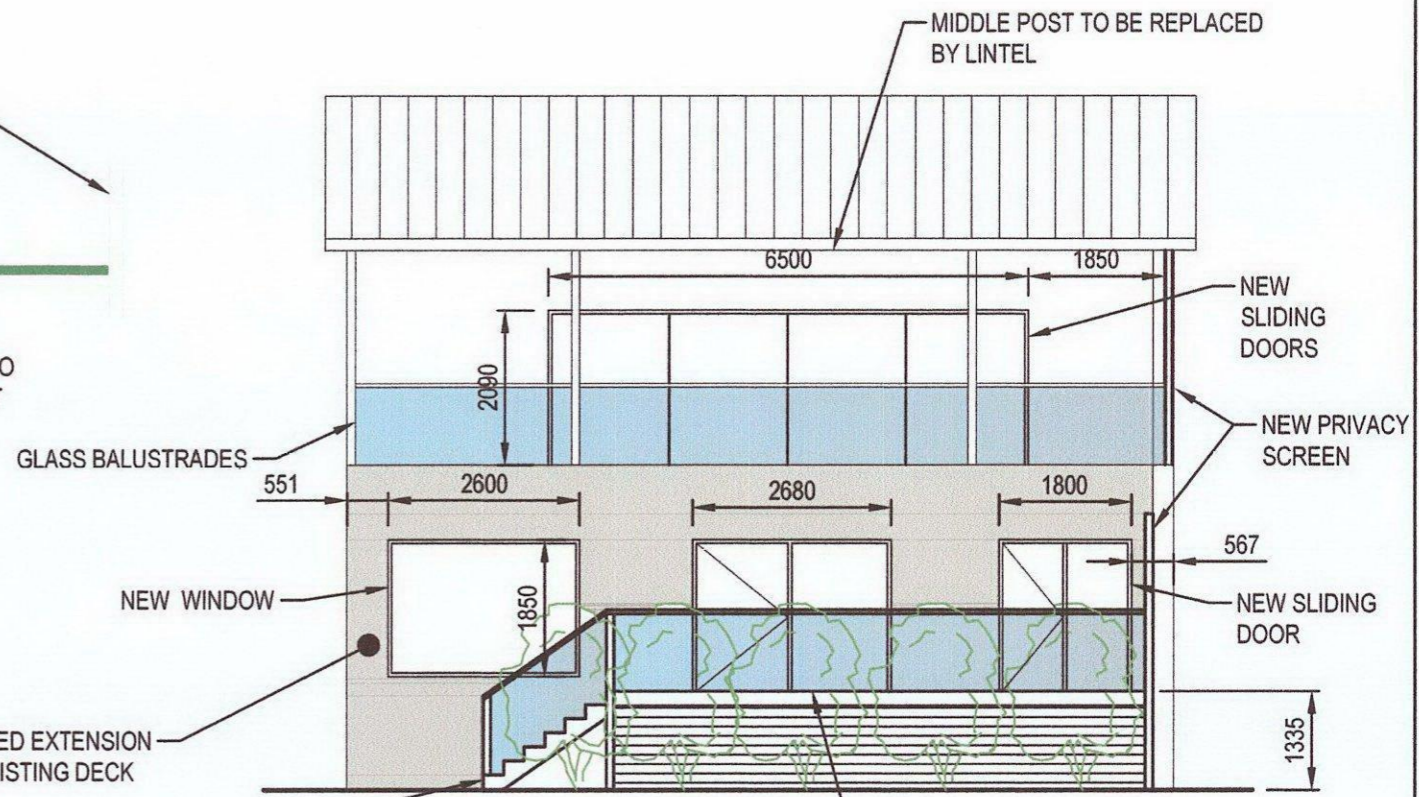

NORTH ELEVATION
1:100

 

ALANNA SMIT STRUCTURAL INTERIORS
88 Ingham Road Newport NSW 2108
+61 (0) 417 548 897
alanna@alannasmit.com.au
www.alannasmit.com.au

D.CLARE

REV	DATE	REVISION DETAILS
A	04.12.15	ISSUED FOR APPROVAL
B	15.02.16	ISSUED FOR APPROVAL
C	14.08.16	RE-ISSUED FOR APPROVAL

APPROVED

SCALE	SIZE
AS SHOWN	A3
DRAWN	
ARTS	
DESIGNED	
CHECKED	

PRELIMINARY
NOT FOR CONSTRUCTION

APPROVED

PROJECT	DATE	TITLE

PROPOSED ALTERATIONS
54 ATTUNGA ROAD, NEWPORT
SECTION & ELEVATIONS
SHEET 1

DRAWING No.	PROJECT No.	NUMBER	REV
SMIT4		A05	- C