



WEST ELEVATION AT FRONT FENCE TO BEACONVIEW STREET

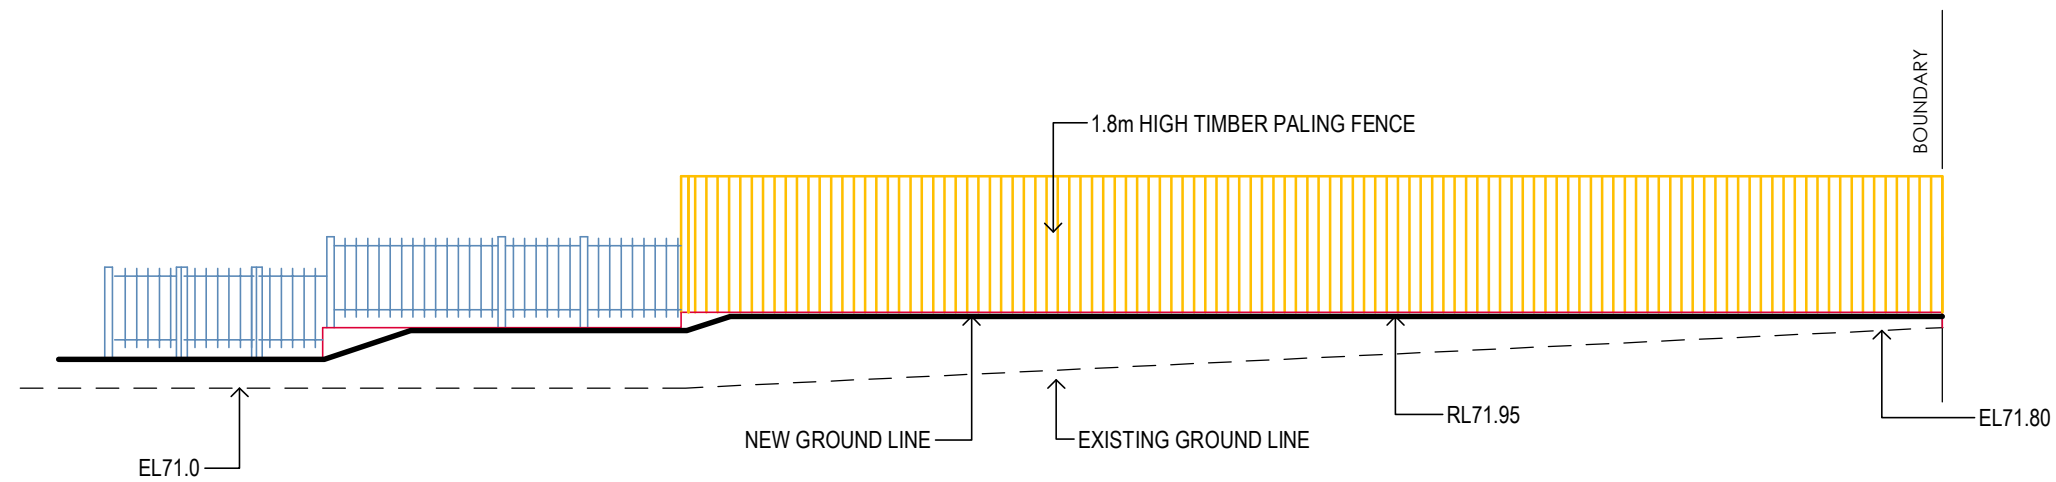

SOUTH ELEVATION AT SECONDARY FRONT FENCE TO DOBROYD ROAD

 

**RIGHT ANGLE DESIGN
& DRAFTING PTY LTD**

ROBYN GOOD
HORTICULTURE CERT II
ASSOC. DIPLOMA STRUCTURAL ENGINEERING
NZQD ARCHITECTURAL DRAFTING
P.O. Box 1049 SURRY HILLS 2010
PH: 8399-0072
EMAIL: info@rightangledesign.com.au
ABN: 70 150 745 556

REVISIONS:

PROPOSED FENCES AND RETAINING WALLS
JAGS SARAI
LOT 13 SEC 24 DP758044
No. 4 DOBROYD ROAD
BALGOWLAH HEIGHTS 2093

DWG NAME
ELEVATIONS AT FRONT FENCE

DATE	SCALE AT A3	JOB NUMBER	DWG NUMBER
OCT 19	1:100	RADD18078F	F2