2. DO NOT SCALE FROM THESE DRAWING.

3. ALL DIMENSIONS ARE TO BE VERIFIED ON SITE BY THE BUILDER BEFORE COMMENCING WITH ASSOCIATED WORK.

STORMWATER NOTES:

AI. ALL WORKS SHALL BE CARRIED OUT IN ACCORDANCE WITH THE AUSTRALIAN STANDARDS (LATEST VERSION) AND THE REQUIREMENTS OF THE LOCAL COUNCIL AND ANY APPLICABLE AUTHORITIES. A2. ALL LEVELS SHOWN ARE TO THE AUSTRALIAN HEIGHT DATUM (AHD) UNLESS NOTED OTHERWISE. A3. THE LOCATION OF ALL DRAINAGE ELEMENTS ARE SHOWN INDICATIVELY BASED ON AVAILABLE SURVEY OR OTHER INFORMATION. ALL DRAINAGE ELEMENTS ARE TO BE INSTALLED WITH CONSIDERATION TO SITE CONSTRAINTS AND THE INTENT OF THE DRAINAGE CONCEPT.

A4. ANY MATERIAL VARIATIONS TO THE DRAINAGE CONCEPT OR DETAILED STORMWATER ELEMENTS MUST BE APPROVED BY NORTHERN BEACHES CONSULTING ENGINEERS PTY LTD PRIOR TO COMMENCEMENT

A5. ANY EXCAVATION OR TRENCHING FOR SERVICES ADJACENT TO A STRUCTURE OR PROPERTY BOUNDARY MUST NOT ENCROACH ON THE 'ZONE OF INFLUENCE', REFER TO THE NCC FOR FURTHER DETAILS.

GENERAL CONSTRUCTION NOTES:

BI. CONTRACTORS TO LOCATE ALL EXISTING SERVICES PRIOR TO EXCAVATION AND NOTIFY ENGINEER OF ANY POTENTIAL CLASHES WITH THE PROPOSED STORMWATER DRAINAGE SYSTEM.

B2. ANY ELEMENTS OF THE EXISTING STORMWATER SYSTEM WHICH ARE PROPOSED TO BE RETAINED MUST BE INSPECTED AND APPROVED BY AN ENGINEER PRIOR TO CONSTRUCTION AS BOTH HAVING ADEQUATE CAPACITY TO CATER FOR THE RUNOFF DIRECTED TO IT AND BEING IN ADEQUATE CONDITION FOR USE.

B3. EXISTING STORMWATER SYSTEM ALSO TO BE INSPECTED BY A SUITABLY QUALIFIED PLUMBER PRIOR TO CONSTRUCTION AND UPGRADED AS REQUIRED IN ACCORDANCE WITH AS3500.3.

B4. CARE SHOULD BE TAKEN WHEN UNDERTAKING WORKS IN THE VICINITY OF TREES NOT TO DISTURB THE TREE ROOT SYSTEM. HAND DIGGING OF TRENCHES MAY BE REQUIRED SUBJECT TO THE PROJECT ARBORISTS REQUIREMENTS. REFER TO THE ARBORIST REPORT FOR EXCAVATION REQUIREMENTS SURROUNDING PROTECTED TREE ROOT ZONES.

B5. SWIMMING POOL SURCHARGE OVERFLOW TO BE CONNECTED VIA GRAVITY TO THE SEWER IN ACCORDANCE WITH AS3500. DETAILS AND CERTIFICATION BY OTHERS.

B6. EXTENT, ALIGNMENT, DEPTH AND CONDITION OF ANY COUNCIL STORMWATER PIPELINE WITHIN A DEVELOPMENT SITE MUST BE VERIFIED PRIOR TO CONSTRUCTION AND THE ENGINEER MUST BE NOTIFIED UPON VERIFICATION. ANY NEW CONNECTION TO A COUNCIL STORMWATER PIPELINE WILL BE SUBJECT TO COUNCIL APPROVAL AND MUST BE INSTALLED IN ACCORDANCE WITH THE LOCAL COUNCIL SPECIFICATIONS.

PIPEWORK INSTALLATION:

C1. ALL PIPES TO BE MINIMUM 100mm & UNLESS NOTED OTHERWISE.

PIPE USING A FLOWCON CONNECTION FITTING U.N.O

C2. ALL PIPES TO BE UPVC SEWER GRADE TO AS 1254 UNLESS NOTED OTHERWISE.

C3. ALL PIPES TO BE LAYED AT 1 % MINIMUM GRADE UNLESS NOTED OTHERWISE. C4. ALL CONNECTIONS INTO EXISTING PIPES MUST BE MADE IN THE DIRECTION OF FLOW

C5. ANY NEW UPVC CONNECTIONS INTO EXISTING R.C. PIPES MUST BE MADE INTO THE TOP HALF OF THE

C6. ALL PIPES SHALL BE LAID ON A 75mm SAND BED, COMPACTED TO 100% S.M.D.D. BELOW PAVEMENTS. (NO COMPACTION REQUIRED BELOW LANDSCAPING) COVER TO SURFACE FROM TOP OF PIPE TO BE 300mm MINIMUM. BACKFILL TO BE ADEQUATELY CONSOLIDATED AROUND PIPES BY METHOD OF RAMMING AND WATERING IN. TRENCHES TO BE FILLED WITH NO-FINES GRANULAR MATERIAL AS

C7. ALL EXISTING EARTHENWARE PIPES TO BE UPGRADED TO UPVC.

C8. MINIMUM PIPE COVER TO ALL IN-GROUND PIPEWORK SHALL BE CARRIED OUT IN ACCORDANCE WITH

C9. ALL SUSPENDED PIPE FIXINGS ARE TO BE CARRIED OUT IN ACCORDANCE WITH AS2032.

CIO. ENSURE THAT ALL STORMWATER PITS AND PIPES ARE LOCATED CLEAR FROM TREE ROOT

CII. ALL PIPEWORK MUST BE INSTALLED WITHIN THE SITE BOUNDARY OF THE DEVELOPMENT SITE. ANY NEW OR EXISTING PIPEWORK EXTENDING THROUGH PRIVATE PROPERTY BEYOND THE BOUNDARY OF THE DEVELOPMENT SITE MUST BE CONTAINED SOLELY WITHIN A DRAINAGE EASEMENT. IF NO DRAINAGE EASEMENT EXISTS, A NEW DRAINAGE EASEMENT MUST BE SOUGHT AND REGISTERED PRIOR TO UTILISING OR INSTALLING PIPEWORK THROUGH NEIGHBOURING PROPERTIES. CONTACT THE ENGINEER IF A DRAINAGE EASEMENT CANNOT BE OBTAINED.

ROOF DRAINAGE: DI. ALL DOWN PIPES TO BE 100mm & UNLESS NOTED OTHERWISE

D2. DOWN PIPE LOCATIONS ARE INDICATIVE ONLY, LOCATIONS TO BE CONFIRMED WITH ARCHITECT PRIOR TO COMMENCEMENT OF WORK

D3. PROVIDE CLEANING EYES AT ALL DOWNPIPES.

D4. GUTTER GUARDS MUST BE INSTALLED ON ALL GUTTERS UNLESS NOTED OTHERWISE. D5. ALL EAVES GUTTER AND VALLEY GUTTER SYSTEMS MUST BE INSTALLED IN ACCORDANCE WITH

D6. ALL BOX GUTTER SYSTEMS MUST BE INSTALLED STRICTLY IN ACCORDANCE WITH THE DETAILS SHOWN ON THE APPROVED STORMWATER MANAGEMENT PLAN. IF NO DETAILS ARE SHOWN, THE BOX GUTTER SYSTEM MUST BE INSTALLED IN ACCORDANCE WITH AS3500.3. IF ANY CHANGE TO THE BOX

GUTTER SYSTEM CONFIGURATION IS PROPOSED, THE ENGINEER MUST BE NOTIFIED FOR A RE-DESIGN. IF THE INSTALLED BOX GUTTER DOES NOT STRICTLY COMPLY WITH THE DESIGN DETAILED ON THE STORMWATER MANAGEMENT PLAN, CERTIFICATION OF THE HYDRAULIC SYSTEM MAY BE REFUSED. D7. ALL GREEN ROOFS, PEBBLED ROOFS AND PLANTERS WITH A CONCRETE BASE MUST BE

WATERPROOFED AND HAVE DRAINAGE CELL INSTALLED IN ACCORDANCE WITH THE MANUFACTURERS SPECIFICATION.

EI. ALL STORMWATER PITS MUST BE INSTALLED IN ACCORDANCE WITH AS3500.3.

E2. ALL CONCRETE PITS TO BE CAST INSITU OR, IF PRECAST, APPROVED BY ENGINEER. CAST INSITU PITS TO HAVE 150mm THICK CONCRETE WALLS AND BASE. WALLS TO BE REINFORCED WITH 1 NI2 TOP TIE UNLESS NOTED OTHERWISE. CAST INSITU PITS GREATER THAN 900 DEEP TO BE MINIMUM 900x600 AND TO HAVE 150mm THICK CONCRETE WALLS AND BASE. WALLS TO BE REINFORCED WITH NI2 AT 300 EACH WAY UNLESS NOTED OTHERWISE

E3. MINIMUM INTERNAL DIMENSIONS FOR STORMWATER AND INLET PITS TO BE IN ACCORDANCE WITH TABLE 8.2, AS3500.3.

E4. ALL PITS GREATER THAN 1200mm DEEP SHALL HAVE STEP IRONS INSTALLED. STEP IRON INSTALLATION MUST BE IN ACCORDANCE WITH THE RELEVANT AUSTRALIAN STANDARDS.



Consulting Engineers

STRUCTURAL - CIVIL - STORMWATER - REMEDIAL

E5. THE BOUNDARY OR SILT ARRESTOR PIT MUST INCORPORATE A SUMP OF MINIMUM 200mm DEPTH BELOW THE INVERT OF THE OUTLET PIPE AND A MAXI-MESH SCREEN AS PER LOCAL COUNCIL AND THE AUSTRALIAN STANDARD REQUIREMENTS. HOWEVER, UNLESS SPECIFICALLY REQUIRED BY COUNCILS POLICY OR IF THE SITE CONSISTS OF A CLAY OR ROCK SUBGRADE, ALL OTHER DRAINAGE PITS WILL

E6. ALL STORMWATER PITS TO BE LOCATED AT LOW POINTS TO PREVENT PONDED WATER. ET. FOR STORMWATER PITS LOCATED BELOW THE WATER TABLE, CUT INTO ROCK OR IN POORLY DRAINED SOILS, THE PIT SUMP MAY BE FILLED WITH MORTAR AND SCREEDED TOWARDS THE OUTLET AT MINIMUM 1% FALL, SUBJECT TO THE ENGINEERS APPROVAL. SUBSOIL DRAINAGE:

FI. ALL SUBSOIL DRAINAGE TO BE INSTALLED AS REQUIRED IN ACCORDANCE WITH AS3500.3 (SPECIFICALLY SECTION 6, 7 AND APPENDIX M) AND THE NCC.

F2. INSTALLATION OF SUBSOIL DRAINAGE LINES IS GENERALLY REQUIRED WHERE SUBSURFACE WATER MOVEMENT COULD DAMAGE BUILDINGS OR CAUSE LOSS OF AMENITY THROUGH THE BUILD-UP OF EXCESSIVE MOISTURE OR LATERAL WATER PRESSURE. THIS INCLUDES ALONG WALLS THAT IMPEDE THE NATURAL FLOW OF GROUNDWATER, ON THE UPHILL SIDE OF CUT AND FILL SITES, ADJACENT TO DEEP FOOTINGS, BEHIND RETAINING WALLS AND ADJACENT TO BASEMENT WALLS. SUBSOIL DRAINAGE IS GENERALLY ALSO REQUIRED IN SHALLOW LANDSCAPED AREAS OVER ROCK OR POORLY DRAINED SOILS TO PREVENT OVERLY SATURATED LANDSCAPED AREAS.

F3. THE INSTALLATION OF SUBSOIL DRAINAGE MAY REQUIRE TRENCHING THROUGH ROCK.

F4. ALL SUBSOIL LINES ARE TO BE 100mm UPVC SLOTTED PIPE (UNSOCKED), LAID AT (MIN.) 0.5% FALL

F5. THE SUBSOIL LINE IS TO BE SURROUNDED BY SELECT FILTER MATERIAL, GENERALLY 10-20mm DIAMETER AGGREGATE

F6. THE TRENCH SHALL BE SIZED TO PROVIDE A MINIMUM 50mm BEDDING AND 100mm COVER ALL AROUND THE SUBSOIL LINE, GENERALLY MINIMUM 300mm WIDE X 300mm DEEP. THE TRENCH IS TO BE WRAPPED ALL-ROUND IN NON-WOVEN, GEOTEXTILE FABRIC OF STRENGTH CLASS A, WITH SUFFICIENT OVERLAP (LESSER OF TRENCH WIDTH OR 500mm)

F7. WHERE THE IN-SITU SOILS HAVE A GRAIN SIZE SMALLER THAN THE GEOTEXTILE FABRIC, COURSE WASHED-SAND SHOULD BE USED AS A FILTER TO PREVENT BLOCKAGE OF THE GEOFABRIC.

F8. THE BACKFILL LAYER OVER THE TRENCH SHALL BE NO-FINES COURSE WASHED-SAND. WHERE LANDSCAPED AREAS ARE PROPOSED OVER THE TRENCH, THE TOP 300mm OF BACKFILL MAY BE MIXED WITH UP TO 20% ORGANIC MATTER.

F9. ALL SUBSOIL LINES ARE TO DISCHARGE INTO A GRATED PIT, AT A LEVEL MINIMUM 50mm ABOVE THE PIT OUTLET UNO. THE PROJECT BUILDER IS TO IMPLEMENT APPROPRIATE MEASURES TO PREVENT SUBSOIL LINE BLOCKAGE OR INFESTATION OF VERMIN.

FIO. THE HIGH-END OF THE SUBSOIL LINE IS TO BE TURNED UP AT 45° AND TERMINATE AT GROUND LEVEL WITH AN INSPECTION CAP TO ENABLE FUTURE FLUSH OUT AND MAINTENANCE.

FII. 100mm \$\phi\$ x 3000 LONG TAIL OUT SUBSOIL LINE TO BE PROVIDED ON THE UPSTREAM SIDE OF ALL LARGE PITS OR IN AREAS WITH HIGH SEEPAGE FLOWS. SUBSOIL LINE TO BE COVERED WITH GEOTEXTILE FILTER SOCK FOR THE FULL LENGTH AND END COVERED. BACKFILL MUST BE IN NO-FINES COARSE

WASHED-SAND. CHARGED SYSTEM:

GI. ALL PIPEWORK IN A CHARGED SYSTEM TO BE 100mm \$\phi\$ UPVC PRESSURE OR SEWER GRADE PIPES WITH ALL JOINTS PRESSURE SEALED TO A MINIMUM OF 1,000mm (UNLESS NOTED OTHERWISE) ABOVE THE INLET OF THE DISCHARGE POINT. ALL JOINTS TO BE SOLVENT WELDED IN ACCORDANCE WITH THE

G2. ALL CHARGED SYSTEMS MUST HAVE A BLEED OUT LINE AT THE LOW POINT IN THE CHARGED SYSTEM WHICH MUST BE CONNECTED TO A FLUSH OUT PIT VIA GRAVITY. THE BLEED LINE MUST BE

MAINTAINED AND REGULARLY FLUSHED OUT. ON-SITE DETENTION NOTES:

HI. ORIFICE PLATE MUST BE INSTALLED PRIOR TO INSTALLATION OF THE ROOF DRAINAGE SYSTEM AND CONNECTION OF THE SITE STORMWATER SYSTEM TO THE ON-SITE DETENTION TANK.

H2. THE HEIGHT DIFFERENCE (H*) BETWEEN THE ORIFICE CENTRELINE AND THE TOP WATER LEVEL OF THE ON-SITE DETENTION TANK MUST BE CONSTRUCTED IN ACCORDANCE WITH THE STORMWATER MANAGEMENT PLAN. IF H* CHANGES DUE TO SITE CONDITIONS, THE ENGINEER MUST BE NOTIFIED FOR AN ORIFICE PLATE SIZE ADJUSTMENT.

H3. ANY PIPE FITTINGS FOR BELOW GROUND ON-SITE DETENTION TANKS MUST BE INSTALLED IN ACCORDANCE WITH THE MANUFACTURERS SPECIFICATIONS.

H4. ACCESS HATCHES MUST BE INSTALLED AT BOTH ENDS OF THE ON-SITE DETENTION TANK. IF THE DEPTH OF THE TANK IS GREATER THAN 1200mm, STEPS IRONS MUST BE INSTALLED IN ACCORDANCE WITH THE RELEVANT AUSTRALIAN STANDARDS.

H5. ABOVE GROUND ON-SITE DETENTION BASINS MUST NOT EXCEED A PONDING DEPTH OF 300mm, UNLESS NOTED OTHERWISE. THE BUILDER MUST ENSURE THAT THE REQUIRED DETENTION VOLUME IS ACHIEVED DURING CONSTRUCTION. A WORK-AS-EXECUTED PLAN DETAILING THE FINISHED LEVELS AND VOLUME OF THE ON-SITE DETENTION BASIN MUST BE CARRIED OUT AT THE COMPLETION OF WORKS BY A REGISTERED SURVEYOR AND APPROVED BY THE ENGINEER PRIOR TO FINAL CERTIFICATION. SURFACE DRAINAGE:

JI. WHEN LAND FALLS TOWARDS A BUILDING, INCLUDING LAND UPSLOPE OF THE PROPERTY BOUNDARY GROUND SURFACE LEVELS ADJACENT TO THE BUILDING ARE TO BE REGRADED SUCH THAT THE FIRST METRE HAS MINIMUM 50mm FALL AWAY FROM THE BUILDING, GENERALLY IN ACCORDANCE WITH THE

J2. ANY NEW DEVELOPMENT WORKS MUST NOT CREATE ANY TRAPPED SURFACE AREAS. IN SUCH CASES WHERE TRAPPED AREAS EXIST, SWALE DRAINS OR GRATED PITS WITH PIPED OUTLETS OF ADEQUATE CAPACITY MAY BE REQUIRED TO ROUTE RUNOFF AROUND THE BUILDING TO AN APPROVED DISCHARGE POINT. IF THE TRAPPED AREA IS BELOW THE NATURAL SURFACE LEVEL, A PUMP OUT SYSTEM MAY BE REQUIRED. IN EITHER CASE, THE PROJECT ENGINEER MUST BE CONTACTED FOR DESIGN DETAILS (AS REQUIRED) PRIOR TO CONSTRUCTION.

J3. BUILDER TO PROVIDE A MINIMUM 100mm WIDE x 30mm HIGH OR 50mm DIA OVERFLOW FOR EVERY 6m2 OF EXPOSED AREA THAT IS TRAPPED OR SURROUNDED BY HOBS/BALUSTRADES/WALLS/ETC. THE FULL OVERFLOW DEPTH MUST BE LOCATED BELOW ANY ADJACENT INTERNAL FLOOR LEVELS OR OPENINGS TO PROTECT AGAINST WATER INGRESS DUE TO BLOCKAGE OF THE PRIMARY OUTLET(S)

RAINWATER RE-USE TANKS:

KI: CONSIDERING THE ROOF CATCHMENT AREA, LOCATION OF PROPERTY, INTENDED USE OF RAINWATER AND GARDEN SIZE WE RECOMMEND PROVIDING A RAINWATER TANK FOR USE AS PER BASIX REQUIREMENTS, SYDNEY WATER AND NSW HEALTH REQUIREMENTS FOR NON DRINKING USE ONLY.

K2: THE TANKS PROVIDED WILL REDUCE PRESSURE ON COUNCIL'S STORMWATER INFRASTRUCTURE. K3: REFERENCES: COOMBES P.J. & KUCZERA G. (2001), "RAINWATER TANK DESIGN FOR WATER SUPPLY & STORMWATER MANAGEMENT." STORMWATER INDUSTRY ASSOCIATION REGIONAL CONFERENCE. PATRICK DUPONT & STEVE SHACKLE, "RAINWATER" AUSTRALIAN GOVERNMENT (2004), "GUIDANCE ON USE OF RAINWATER TANKS".

K4: ALL CONNECTIONS TO PLUMBING AND RAINWATER TANKS TO BE IN ACCORDANCE WITH SYDNEY WATERS' GUIDE "INSTALLING A RAINWATER TANK" AVAILABLE AT www.sydneywater.com.au

K5: PROVIDE A DUAL SUPPLY SYSTEM AND BACKFLOW PREVENTION SYSTEM IN ACCORDANCE WITH 'BASIX-DESIGN GUIDE FOR SINGLE DWELLINGS' BY NSW DEPARTMENT OF INFRASTRUCTURE, PLANING AND NATURAL RESOURCES

K6: IF NOT SPECIFIED ON PLANS, THE FIRST FLUSH SYSTEM IS TO HAVE A MINIMUM SIZE OF 20L PER 100m2 OF ROOF CATCHMENT AREA PRIOR TO ENTERING THE RAINWATER TANK, INDIVIDUAL SITE ANALYSIS IS REQUIRED IN HEAVILY POLLUTED AREAS TO DETERMINE IF LARGER VOLUMES OF FIRST FLUSH RAINWATER ARE TO BE DIVERTED. IF IN DOUBT, CHECK WITH LOCAL HEALTH AUTHORITIES. K7: SCREENED DOWNPIPE RAINWATER HEAD OR OTHER SUITABLE LEAF AND DEBRIS DEVICE TO BE INSTALLED ON EACH DOWNPIPE, SCREEN MESH TO BE 4-6mm AND DESIGNED TO BE SELF-CLEANING K8: FIRST FLUSH DEVICES, OR APPROVED ALTERNATIVE, TO BE INSTALLED WITH AN AUTOMATED DIVERSION AND DRAINAGE SYSTEM, THAT IS, NO MANUAL DIVERSION AND DRAINAGE VALVES. REFER TYPICAL FLUSH OUT PIT FOR DETAILS.

K9: BEFORE PURCHASING MATERIALS OR PAINT TO BE USED ON ROOF CATCHMENT AREAS, THE MANUFACTURER'S RECOMMENDATIONS ON LABELS AND BROCHURES FOR RAINWATER TANK SUITABILITY

TO BE READ AND ADHERED TO. KIO: PRE-STORAGE PITS FOR UNDERGROUND RAINWATER STORAGE TANKS AND FLUSH OUT PITS MAY ASSIST IN LIMITING SILT, AND PREVENT VERMIN, INSECTS (INCLUDING MOSQUITOES) AND DEBRIS FROM ENTERING THE RAINWATER STORAGE AREA

KII: BUILDER/PLUMBER TO ENSURE THE INSTALLATION OF THE RAINWATER TANK SYSTEM IS IN ACCORDANCE WITH THE RELEVANT AUSTRALIAN STANDARDS AND THE RAINWATER TANK DESIGN AND INSTALLATION HANDBOOK - HB 230-2008. IF IN DOUBT CONTACT ENGINEER.

KI2: RAINWATER TANK TO BE WATER PROOFED IN ACCORDANCE WITH HB 230-200B

STORMWATER RE-USE TANKS:

STI: BASIX RECOMMENDS PROVIDING A STORMWATER TANKS FOR USE AS PER BASIX REQUIREMENTS FOR THE FOLLOWING USES: a) TO WATER GARDEN AREAS

ST2: THE TANKS PROVIDED WILL REDUCE PRESSURE ON COUNCIL'S STORMWATER INFRASTRUCTURE. ST3: IF NOT SPECIFIED ON PLANS, THE FIRST FLUSH SYSTEM IS TO HAVE A MINIMUM SIZE OF 20L PER 100m2 OF ROOF CATCHMENT AREA PRIOR TO ENTERING THE RAINWATER TANK. INDIVIDUAL SITE ANALYSIS IS REQUIRED IN HEAVILY POLLUTED AREAS TO DETERMINE IF LARGER VOLUMES OF FIRST FLUSH RAINWATER ARE TO BE DIVERTED. IF IN DOUBT, CHECK WITH LOCAL HEALTH AUTHORITIES. ST4: SCREENED DOWNPIPE RAINWATER HEAD OR OTHER SUITABLE LEAF AND DEBRIS DEVICE TO BE INSTALLED ON EACH DOWNPIPE. SCREEN MESH TO BE 4-6mm AND DESIGNED TO BE SELF-CLEANING. ST5: FIRST FLUSH DEVICES, OR APPROVED ALTERNATIVES, TO BE INSTALLED WITH AN AUTOMATED DIVERSION AND DRAINAGE SYSTEM, THAT IS, NO MANUAL DIVERSION AND DRAINAGE VALVES. REFER TYPICAL FLUSH OUT PIT FOR DETAILS.

ST6: BEFORE PURCHASING MATERIALS OR PAINT TO BE USED ON ROOF CATCHMENT AREAS, THE MANUFACTURER'S RECOMMENDATIONS ON LABELS AND BROCHURES FOR RAINWATER TANK SUITABILITY TO BE READ AND ADHERED TO.

- 1. THIS DRAWING IS NOT TO BE USED FOR CONSTRUCTION IF THE ISSUE DATE PRECEDES THE ISSUE DATE ON THE ARCHITECTURAL DRAWINGS
- 2. DO NOT SCALE FROM THIS DRAWING.
- 3. ALL DIMENSIONS ARE TO BE VERIFIED ON SITE BY THE BUILDER BEFORE COMMENCING WITH ASSOCIATED WORK
- FOR GENERAL NOTES REFER TO DRAWING NUMBER: DOI.

BEFORE YOU DIG NOTE:

NO INVESTIGATION OF UNDERGROUND SERVICES HAS BEEN MADE. ALL RELEVANT AUTHORITIES SHOULD BE NOTIFIED PRIOR TO ANY EXCAVATION ON OR NEAR THE SITE DEVELOPERS \$ EXCAVATORS MAY BE HELD FINANCIALLY RESPONSIBLE BY THE ASSET OWNER SHOULD THEY DAMAGE UNDERGROUND NETWORKS.

CARELESS DIGGING CAN:

REPAIRED

- CAUSE DEATH OR SERIOUS INJURY TO WORKERS AND THE GENERAL PUBLIC

- INCONVENIENCE USERS OF ELECTRICITY, GAS, WATER AND COMMUNICATIONS - LEAD TO CRIMINAL PROSECUTION AND DAMAGES CLAIMS
- CAUSE EXPENSIVE FINANCIAL LOSSES TO BUSINESS
- CUT OFF EMERGENCY SERVICES - DELAY PROJECT COMPLETION TIMES WHILE THE DAMAGE IS



 1073 m^2 (1390 m^2 DIRECTED TO OSD)

MINIMISE YOUR RISK AND CONTACT www.byda.com.au BEFORE YOU DIG

NORTHERN BEACHES COUNCIL ON SITE DETENTION SYSTEM CALCULATION SHEET

ADDRESS: 113 ORCHARD STREET, WARRIEWOOD

SITE DETAILS (APPROX)

TOTAL SITE AREA

 9.600 m^2 300 m² (3% IMPERVIOUS) PRE DEVELOPMENT IMPERVIOUS AREA

POST DEVELOPMENT IMPERVIOUS AREA 1373 m^2 (14% IMPERVIOUS

INCREASE 1073 m^2

OSD REQUIREMENT

THE PROPOSED DEVELOPMENT HAS AN INCREASE IN IMPERVIOUS AREA GREAT THAN 50m2 THEREFORE OSD IS REQUIRED FOR THIS DEVELOPMENT

OSD DETAILS

IN ACCORDANCE WITH NORTHERN BEACHES WATER MANAGEMENT FOR DEVELOPMENT POLICY SECTION 9.3.1.

MINIMUM CATCHMENT AREA

NOTE: TOTAL SITE AREA MODELLED

PRE DEVELOPMENT SITE DISCHARGE (GREENFIELDS)

20% AEP 194 l/s 445 1/s 1% AEP

POST DEVELOPMENT SITE DISCHARGE FOR MINIMUM CATCHMENT AREA

194 1/s (21 L/s FROM OSD) 20% AEF 407 1/s (36 L/s FROM OSD) 1% AEP

SITE STORAGE REQUIREMENT

RAINWATER 'BASIX' REQUIRED 3,000 L (8,000 L PROVIDED TBC)

OUTLET CONTROL

OSD VOLUME REQUIRED

DISCHARGE TO COUNCIL LANDSCAPED SWALE METHOD OF DISCHARGE AT ORCHARD ROAD

 $27.44 \text{ m}^3 \text{ (} 28 \text{ m}^3 \text{ PROVIDED)}$

DRAWING SCHEDULE:

DOI - STORMWATER DRAINAGE GENERAL NOTES

DO3 - SITE A STORMWATER DRAINAGE PLAN

DO4 - SITE B STORMWATER DRAINAGE PLAN DO5 - SITE C STORMWATER DRAINAGE PLAN

DO2 - SITE STORMWATER DRAINAGE PLAN

DOG - SITE D STORMWATER DRAINAGE PLAN

DO7 - STORMWATER DRAINAGE DETAILS SHEET I

NOT FOR CONSTRUCTION

IF IN DOUBT ASK

ISSUED FOR D.A. SUBMISSION ONLY

Drawn:

(J)

(1)

O.

	_		

					DOC
					Date
06.10.2023	В	IMPLEMENTING OSD AS PER COUNCIL RFI	LB	SR	Micł
09.01.2022	Α	ISSUED FOR DA SUBMISSION ONLY	NB	CJ	B.E.(
Date:	Issue:	Description:	Ву:	Review:	(Direc

OCUMENT CERTIFICATION e :10 Oct '23 chael Wachjo /4 (Civil), MIEAust ector NB Consulting Engineers) copyright of this drawing remains with E: nb@nbconsulting.com.au W: www.nbconsulting.com.au NB Consulting Engineers

Consulting Engineers | Architect: STRUCTURAL - CIVIL - STORMWATER - REMEDIAL A.C.N. 076 121 616 A.B.N. 24 076 121 616 Svdnev: Ph: (02) 9984 7000 Suite 207, 30 Fisher Road Dee Why N.S.W. 2099 Gold Coast: Ph: (07) 5631 4744 Suite 1, 30B Griffith Street, Coolangatta QLD 4225

TONY McCLAIN ARCHITECT Client:


JILL HUNTER


STORMWATER DRAINAGE GENERAL NOTES


Project: ALTERATIONS AND ADDITIONS 113 ORCHARD STREET, WARRIEWOOD


NB

Drawing No: D01

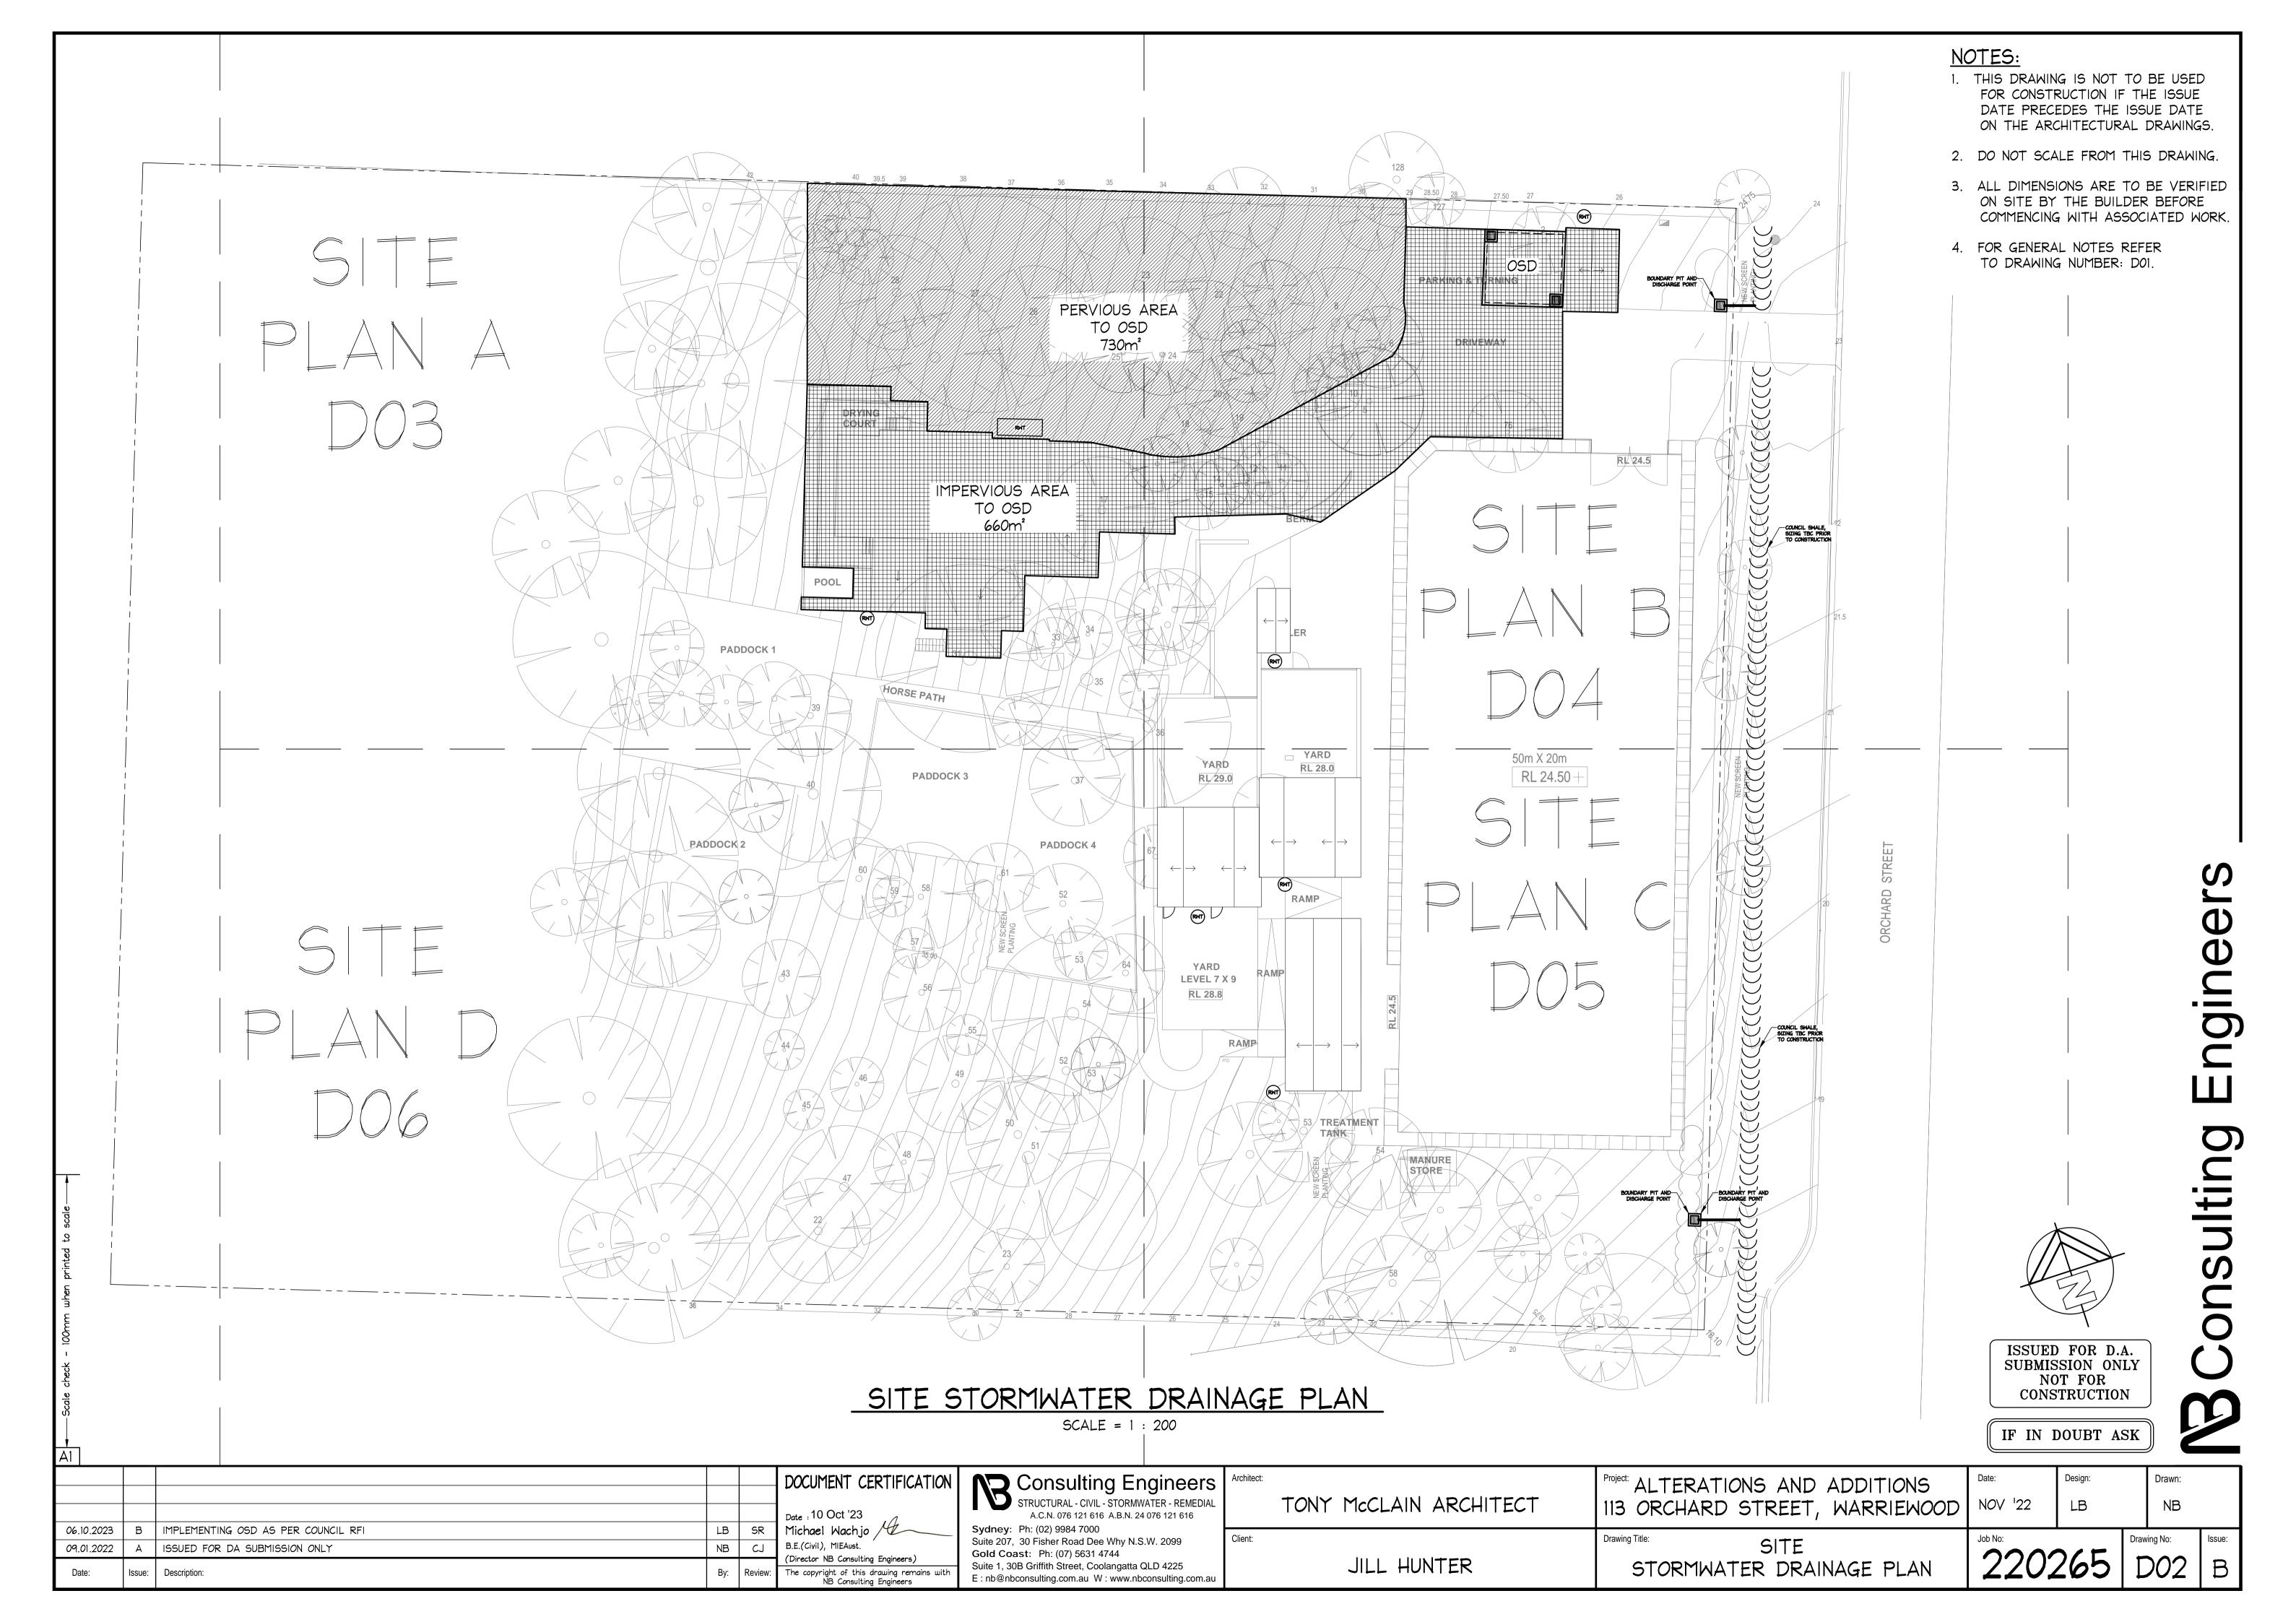

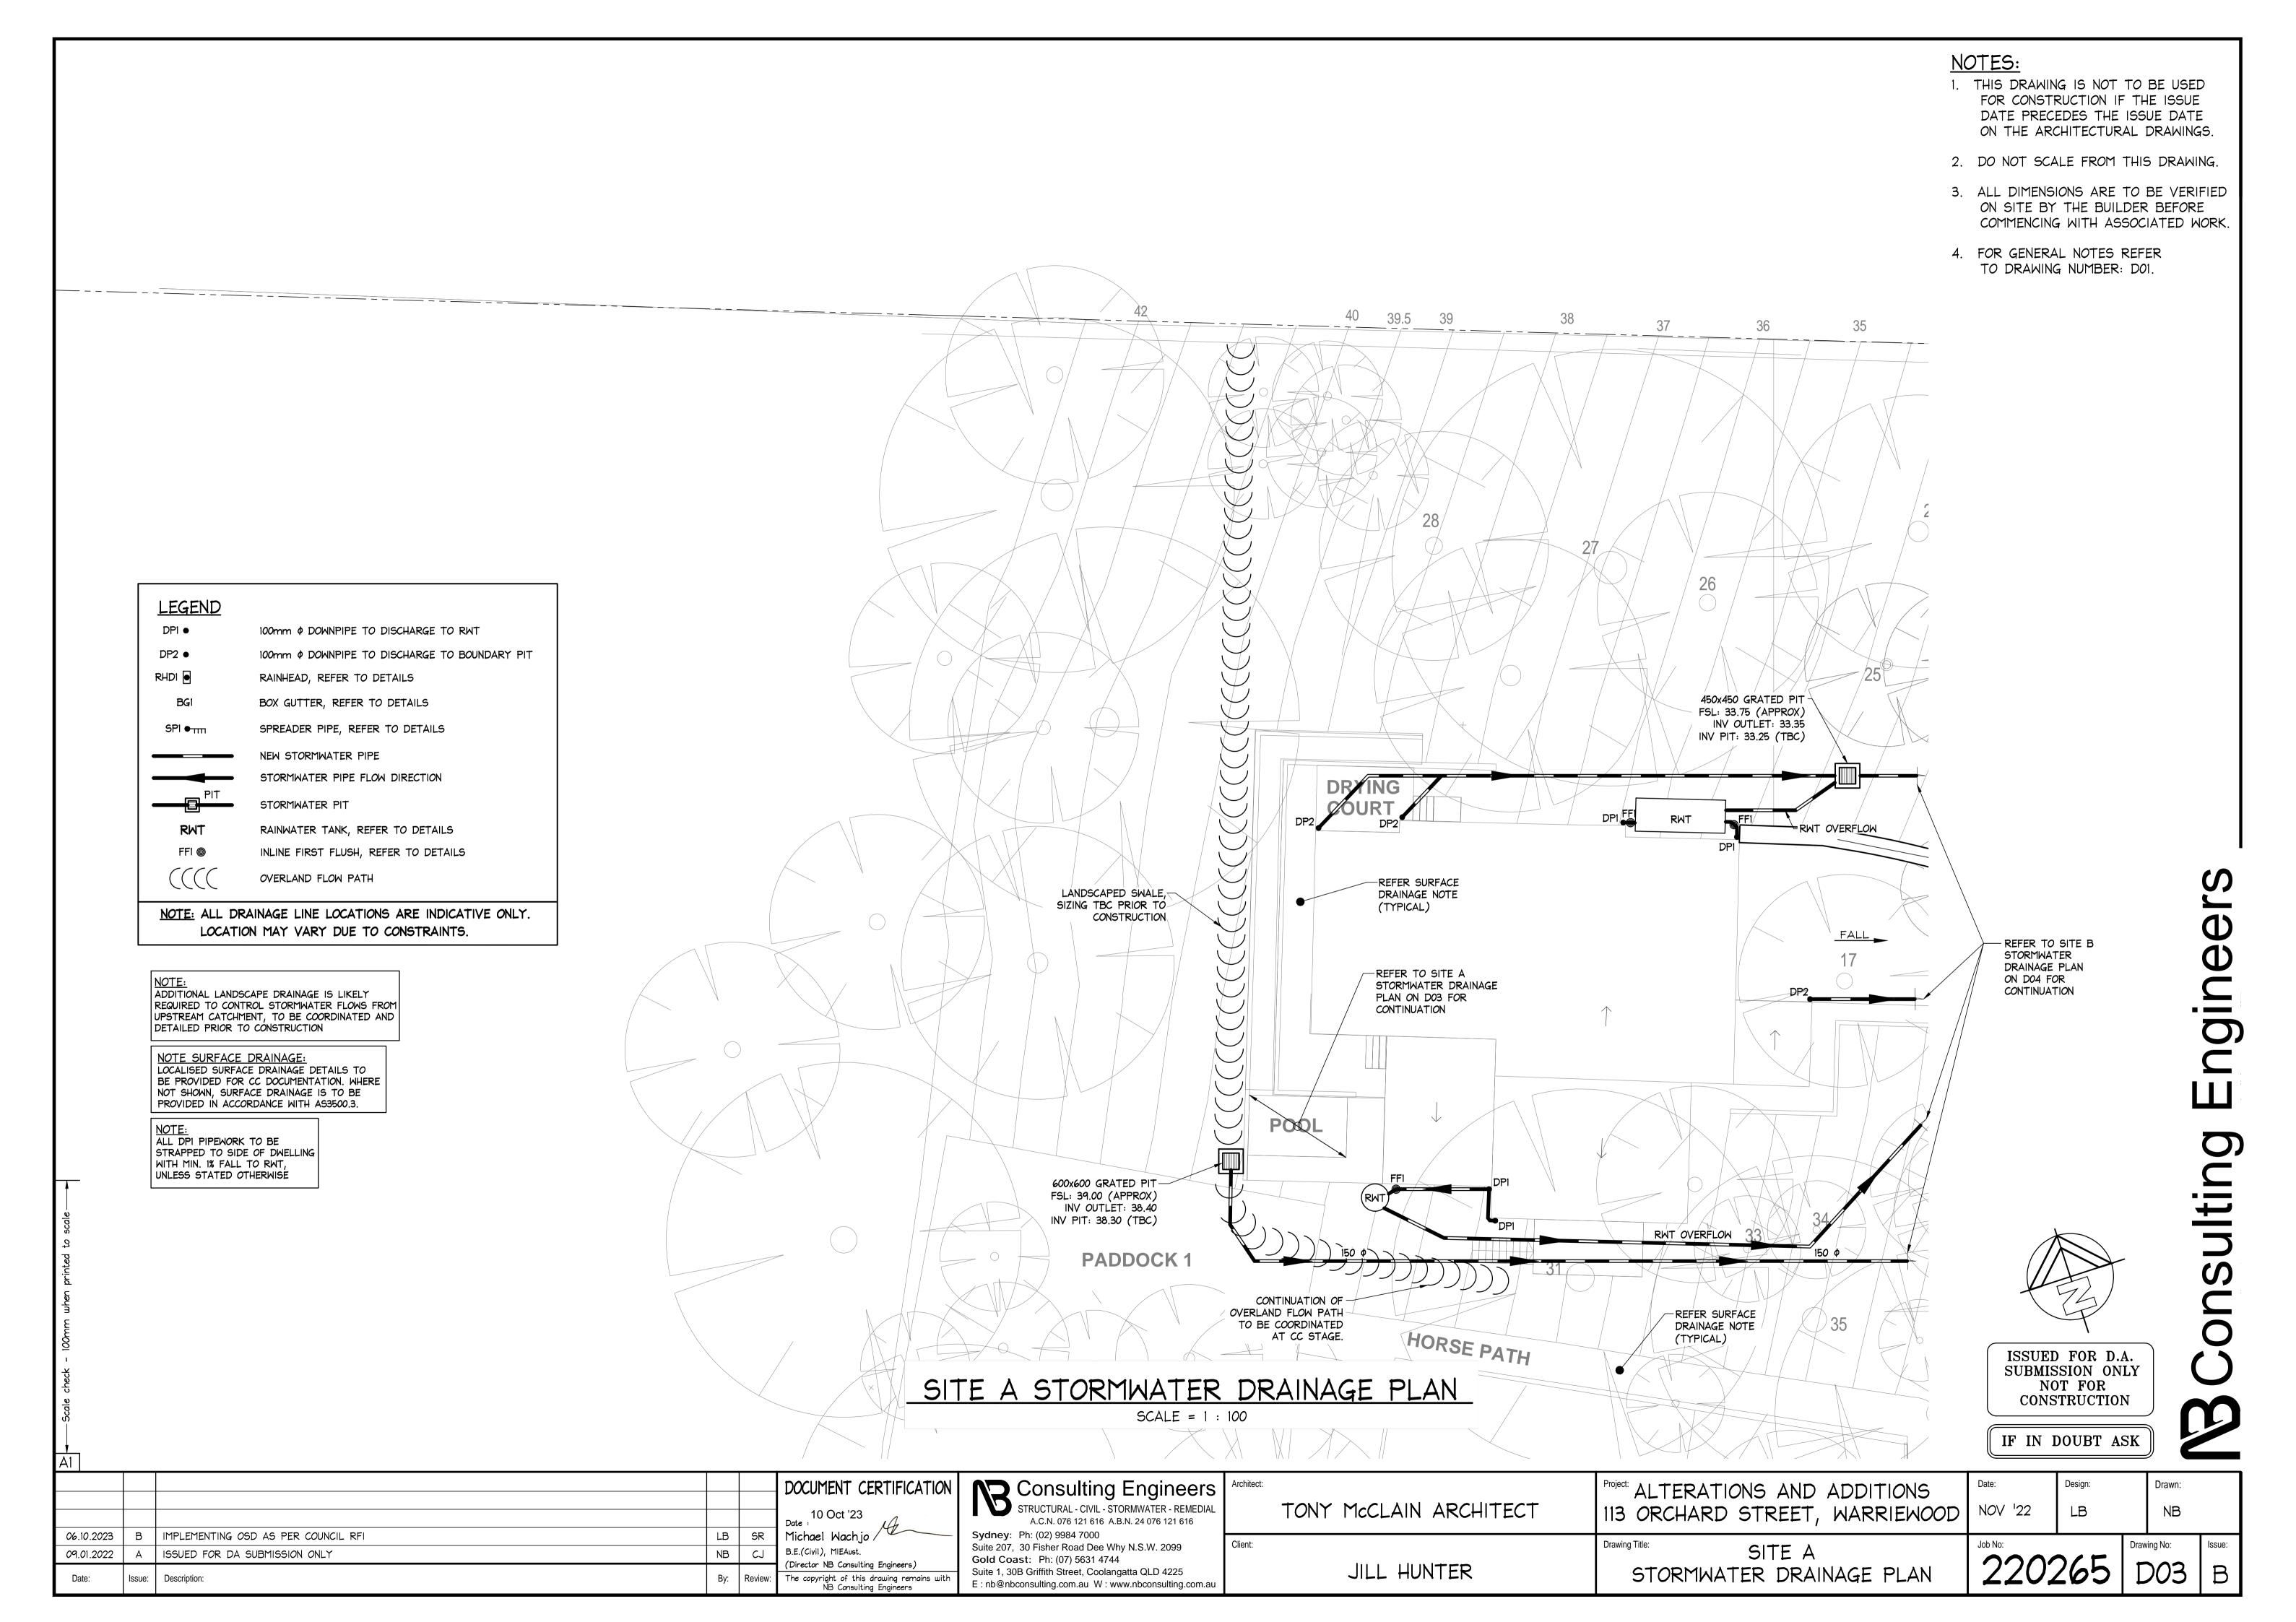

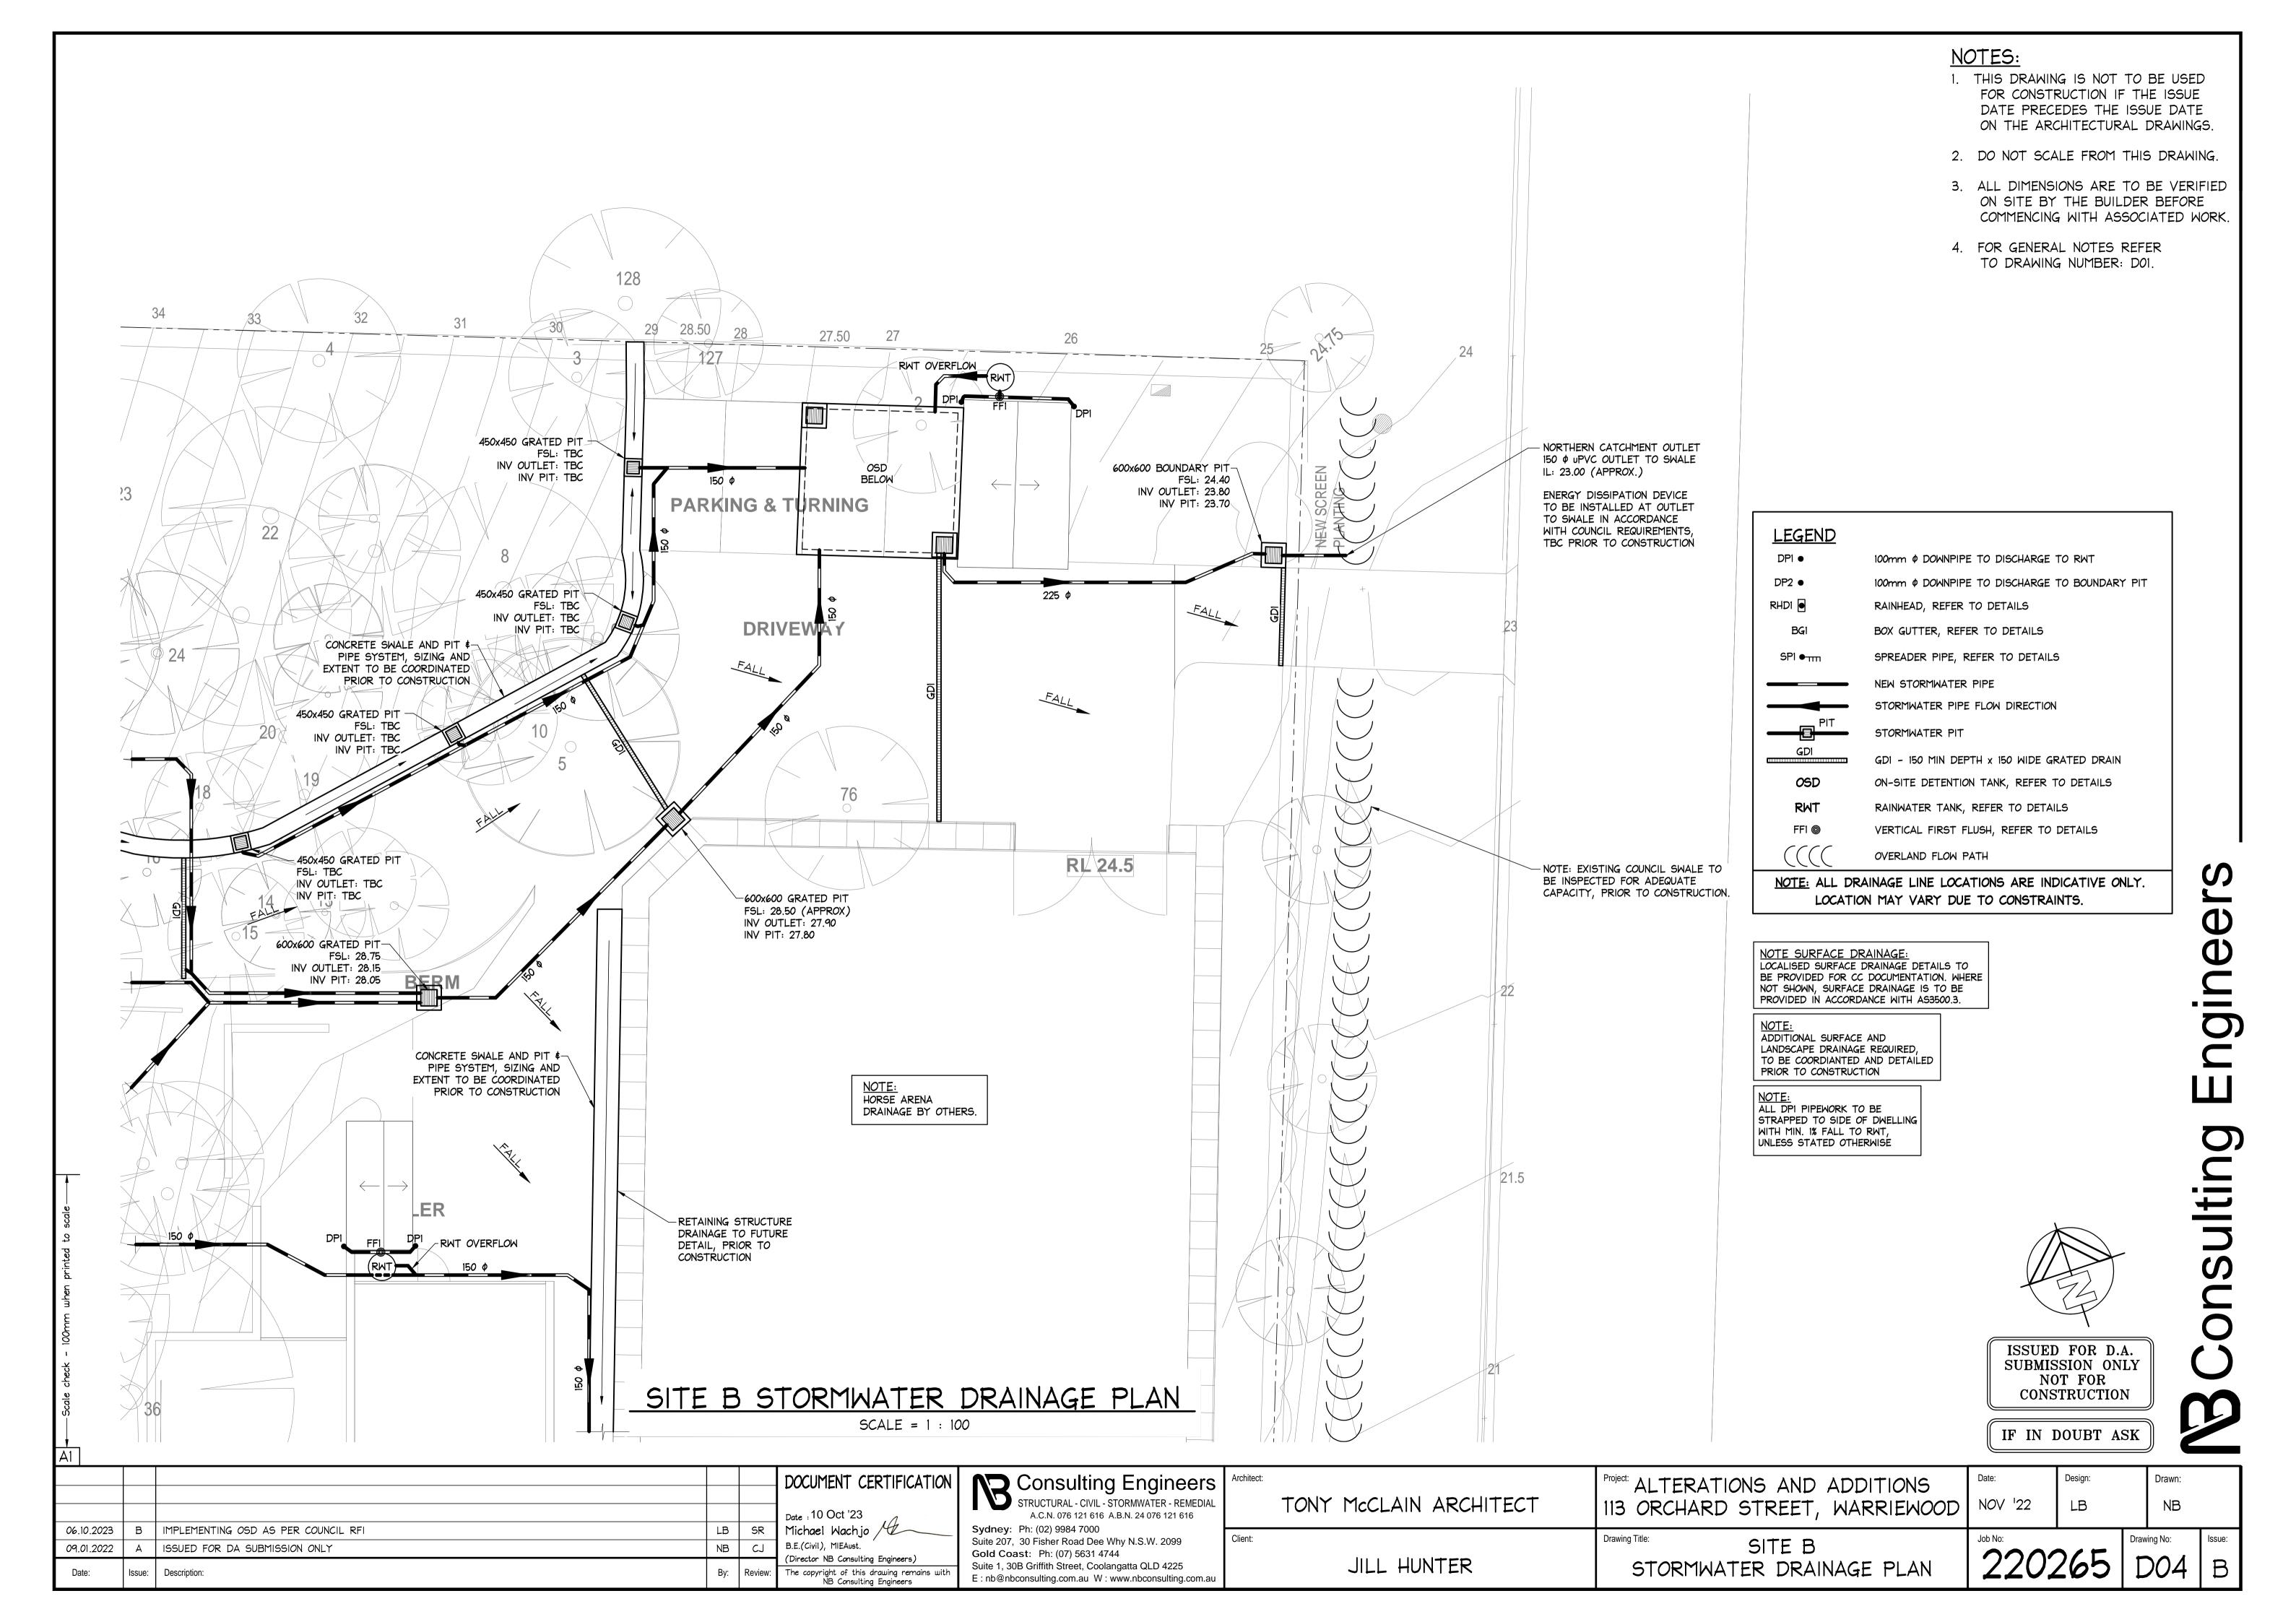

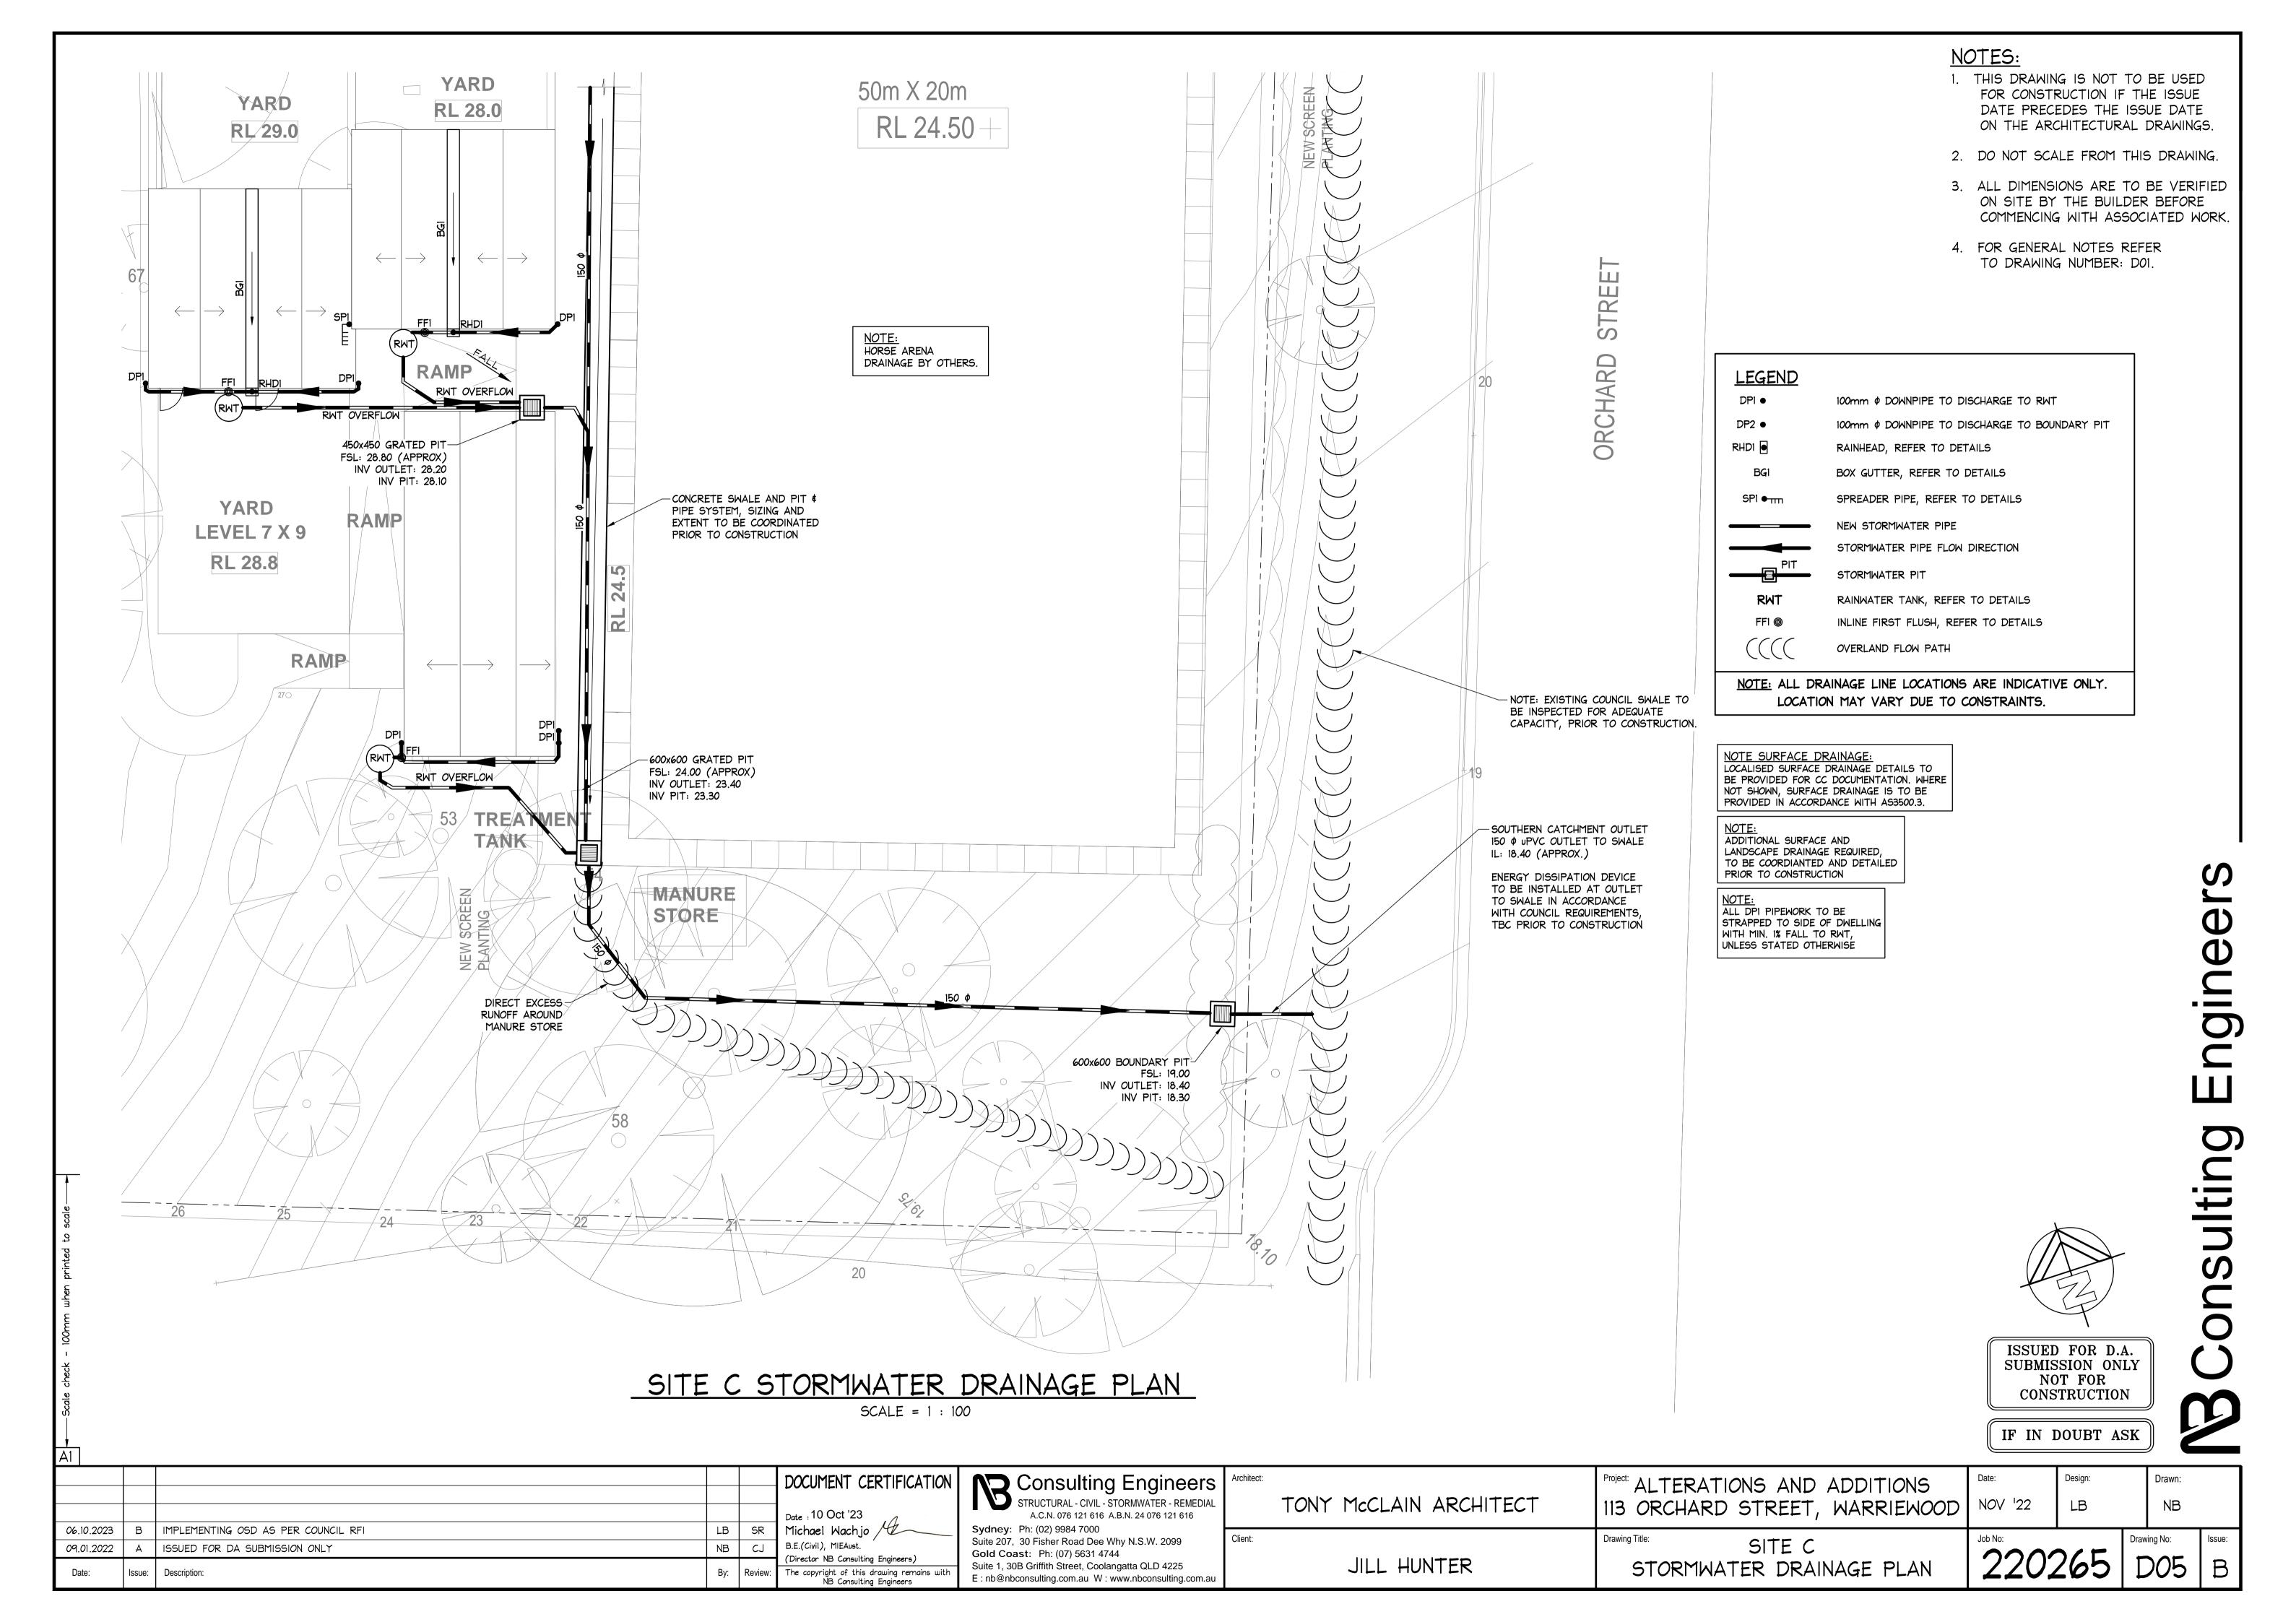

TONY McCLAIN ARCHITECT

JILL HUNTER

SITE D STORMWATER DRAINAGE PLAN

SCALE = 1 : 100

Sydney: Ph: (02) 9984 7000

Gold Coast: Ph: (07) 5631 4744

DOCUMENT CERTIFICATION

Date: 10 Oct '23

Michael Wachjo

(Director NB Consulting Engineers)

The copyright of this drawing remains with NB Consulting Engineers

Consulting Engineers

STRUCTURAL - CIVIL - STORMWATER - REMEDIAL

Architect:

A.C.N. 076 121 616 A.B.N. 24 076 121 616

Suite 207, 30 Fisher Road Dee Why N.S.W. 2099

Suite 1, 30B Griffith Street, Coolangatta QLD 4225

E: nb@nbconsulting.com.au W: www.nbconsulting.com.au

LEGEND

RWT

FFI 🔘

06.10.2023

09.01.2022

100mm & DOWNPIPE TO DISCHARGE TO RWT

RAINHEAD, REFER TO DETAILS

NEW STORMWATER PIPE

OVERLAND FLOW PATH

ADDITIONAL LANDSCAPE DRAINAGE IS LIKELY REQUIRED TO CONTROL STORMWATER FLOWS FROM UPSTREAM CATCHMENT, TO BE COORDINATED AND

NOTE SURFACE DRAINAGE:
LOCALISED SURFACE DRAINAGE DETAILS TO

BE PROVIDED FOR CC DOCUMENTATION. WHERE NOT SHOWN, SURFACE DRAINAGE IS TO BE PROVIDED IN ACCORDANCE WITH AS3500.3.

IMPLEMENTING OSD AS PER COUNCIL RFI

ISSUED FOR DA SUBMISSION ONLY

Description:

DETAILED PRIOR TO CONSTRUCTION

STORMWATER PIT

BOX GUTTER, REFER TO DETAILS

SPREADER PIPE, REFER TO DETAILS

STORMWATER PIPE FLOW DIRECTION

RAINWATER TANK, REFER TO DETAILS

NOTE: ALL DRAINAGE LINE LOCATIONS ARE INDICATIVE ONLY.

LOCATION MAY VARY DUE TO CONSTRAINTS.

INLINE FIRST FLUSH, REFER TO DETAILS

100mm \$\phi\$ DOWNPIPE TO DISCHARGE TO BOUNDARY PIT

DPI ●

DP2 ●

RHDI 🕒

CONSTRUCTION

IF IN DOUBT ASK

NOV 122


Project: ALTERATIONS AND ADDITIONS

Drawing Title:

113 ORCHARD STREET, WARRIEWOOD

SITE D

STORMWATER DRAINAGE PLAN

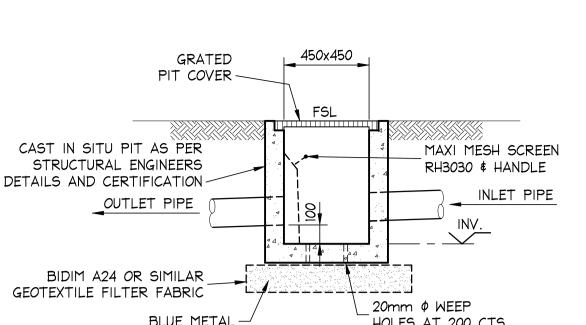

OR PRECAST GRATED PIT BY MANUFACTURER ALTERNATE POLYPROPYLENE PIT BY MANUFACTURER

20mm Φ WEEP

HOLES AT 200 CTS

600x600 PIT DETAIL SCALE = 1 : 20

600x600

FSL

MAXI MESH SCREEN

INVERT

RH3030 \$ HANDLE

GRATED

PIT COVER -

BLUE METAL

CAST IN SITU PIT AS PER


DETAILS AND CERTIFICATION -

STRUCTURAL ENGINEERS

OUTLET PIPE


BIDIM A24 OR SIMILAR

GEOTEXTILE FILTER FABRIC

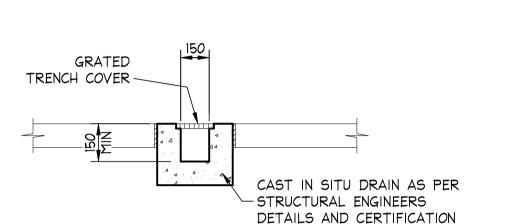

OR PRECAST GRATED DRAIN BY MANUFACTURER ALTERNATE POLYPROPYLENE DRAIN BY MANUFACTURER

> TYPE 'GDI' GRATED DRAIN SCALE = 1 : 20

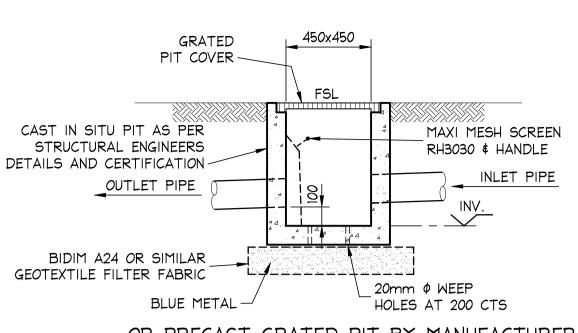


OR PRECAST GRATED PIT BY MANUFACTURER ALTERNATE POLYPROPYLENE PIT BY MANUFACTURER


> 450x450 PIT DETAIL SCALE = 1 : 20

TURF LINED DISH DRAIN PROVIDE 1 % MINIMUM FALL TO PITS -FALL FALL


TYPICAL LANDSCAPE SWALE DETAIL SCALE = 1 : 20

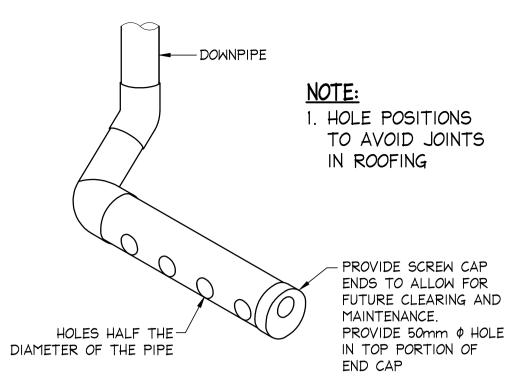


SPREADER PIPE 'SPI' DETAIL SCALE = NTS

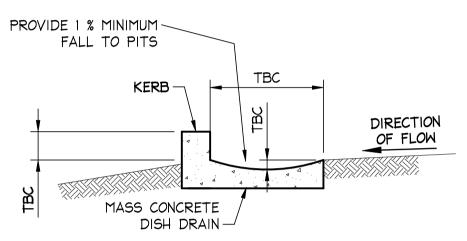

TYPICAL CONCRETE SWALE WITH KERB SCALE = 1 : 20

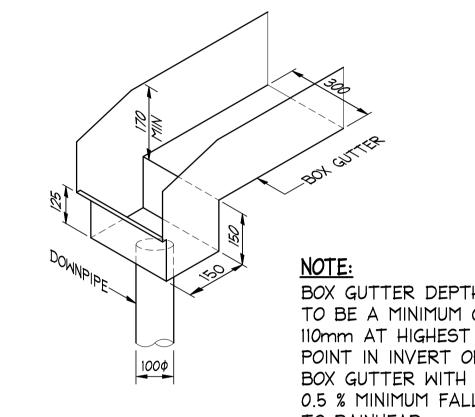

BOX GUTTER BGI AND RAINHEAD RHDI DETAIL

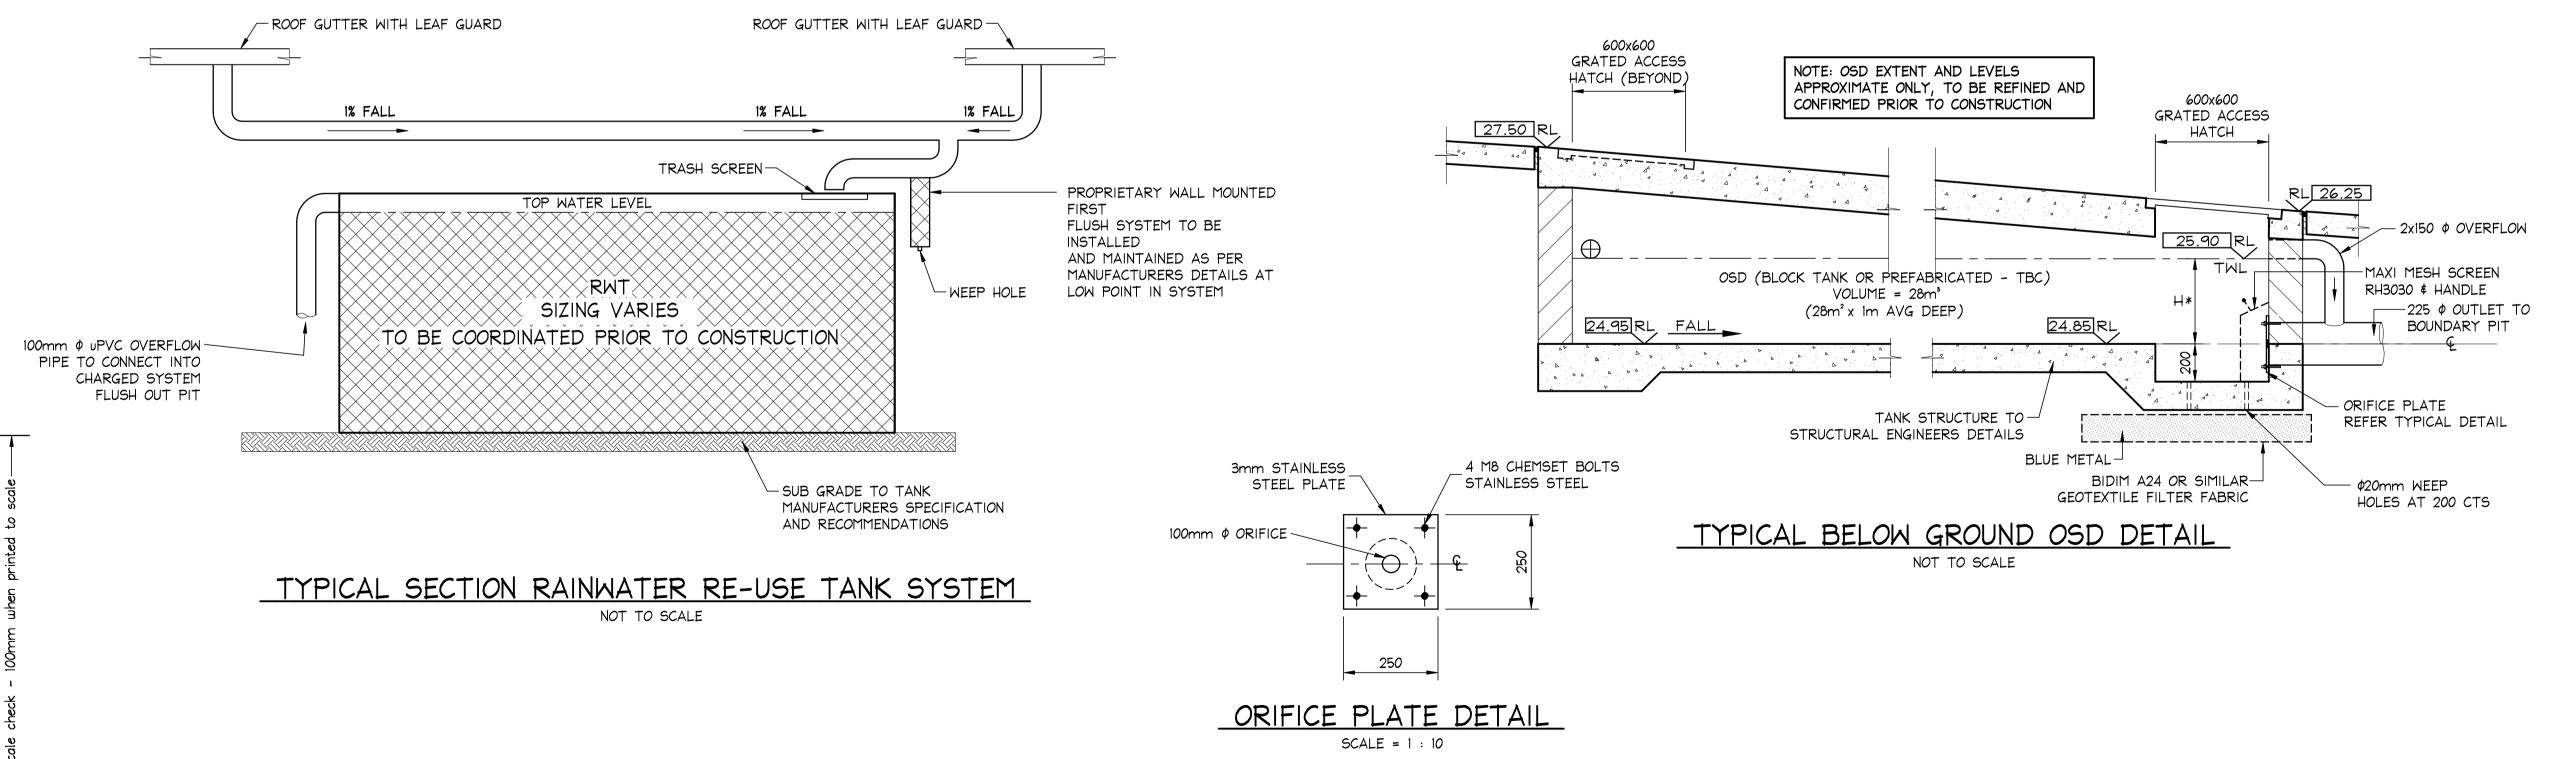

ISSUED FOR D.A. SUBMISSION ONLY NOT FOR CONSTRUCTION

IF IN DOUBT ASK

					DOCUMENT CERTIFICATION	
					- 10 Oct 123	
06.10.2023	В	IMPLEMENTING OSD AS PER COUNCIL RFI	LB	SR	Date: 10 Oct '23 Michael Wachjo	
09.01.2022	А	ISSUED FOR DA SUBMISSION ONLY	NB	CJ	B.E.(Civil), MIEAust.	
Date:	Issue:	Description:	Ву:	Review:	(Director NB Consulting Engineers) The copyright of this drawing remains with NB Consulting Engineers	,

A.C.N. 076 121 616 A.B.N. 24 076 121 616 Sydney: Ph: (02) 9984 7000 Suite 207, 30 Fisher Road Dee Why N.S.W. 2099	ON	Consulting Engineers
Suite 207, 30 Fisher Road Dee Why N.S.W. 2099		STRUCTURAL - CIVIL - STORMWATER - REMEDIA A.C.N. 076 121 616 A.B.N. 24 076 121 616
Gold Coast: Ph: (07) 5631 4744	_	Suite 207, 30 Fisher Road Dee Why N.S.W. 2099
		Gold Coast: Ph: (07) 5631 4744

Suite 1, 30B Griffith Street, Coolangatta QLD 4225

E: nb@nbconsulting.com.au W: www.nbconsulting.com.au

Architect:		Pro
	TONY McCLAIN ARCHITECT	11
Client:		Dra
	JILL HUNTER	

Project: ALTERATIONS AND ADDITIONS 113 ORCHARD STREET, WARRIEWOOD
DETAILS SHEET 1

	Job No:		Draw	ring No:
OD	NOV 122	LB		NB
	Date:	Design:		Drawn:

220265 | D07 | B