


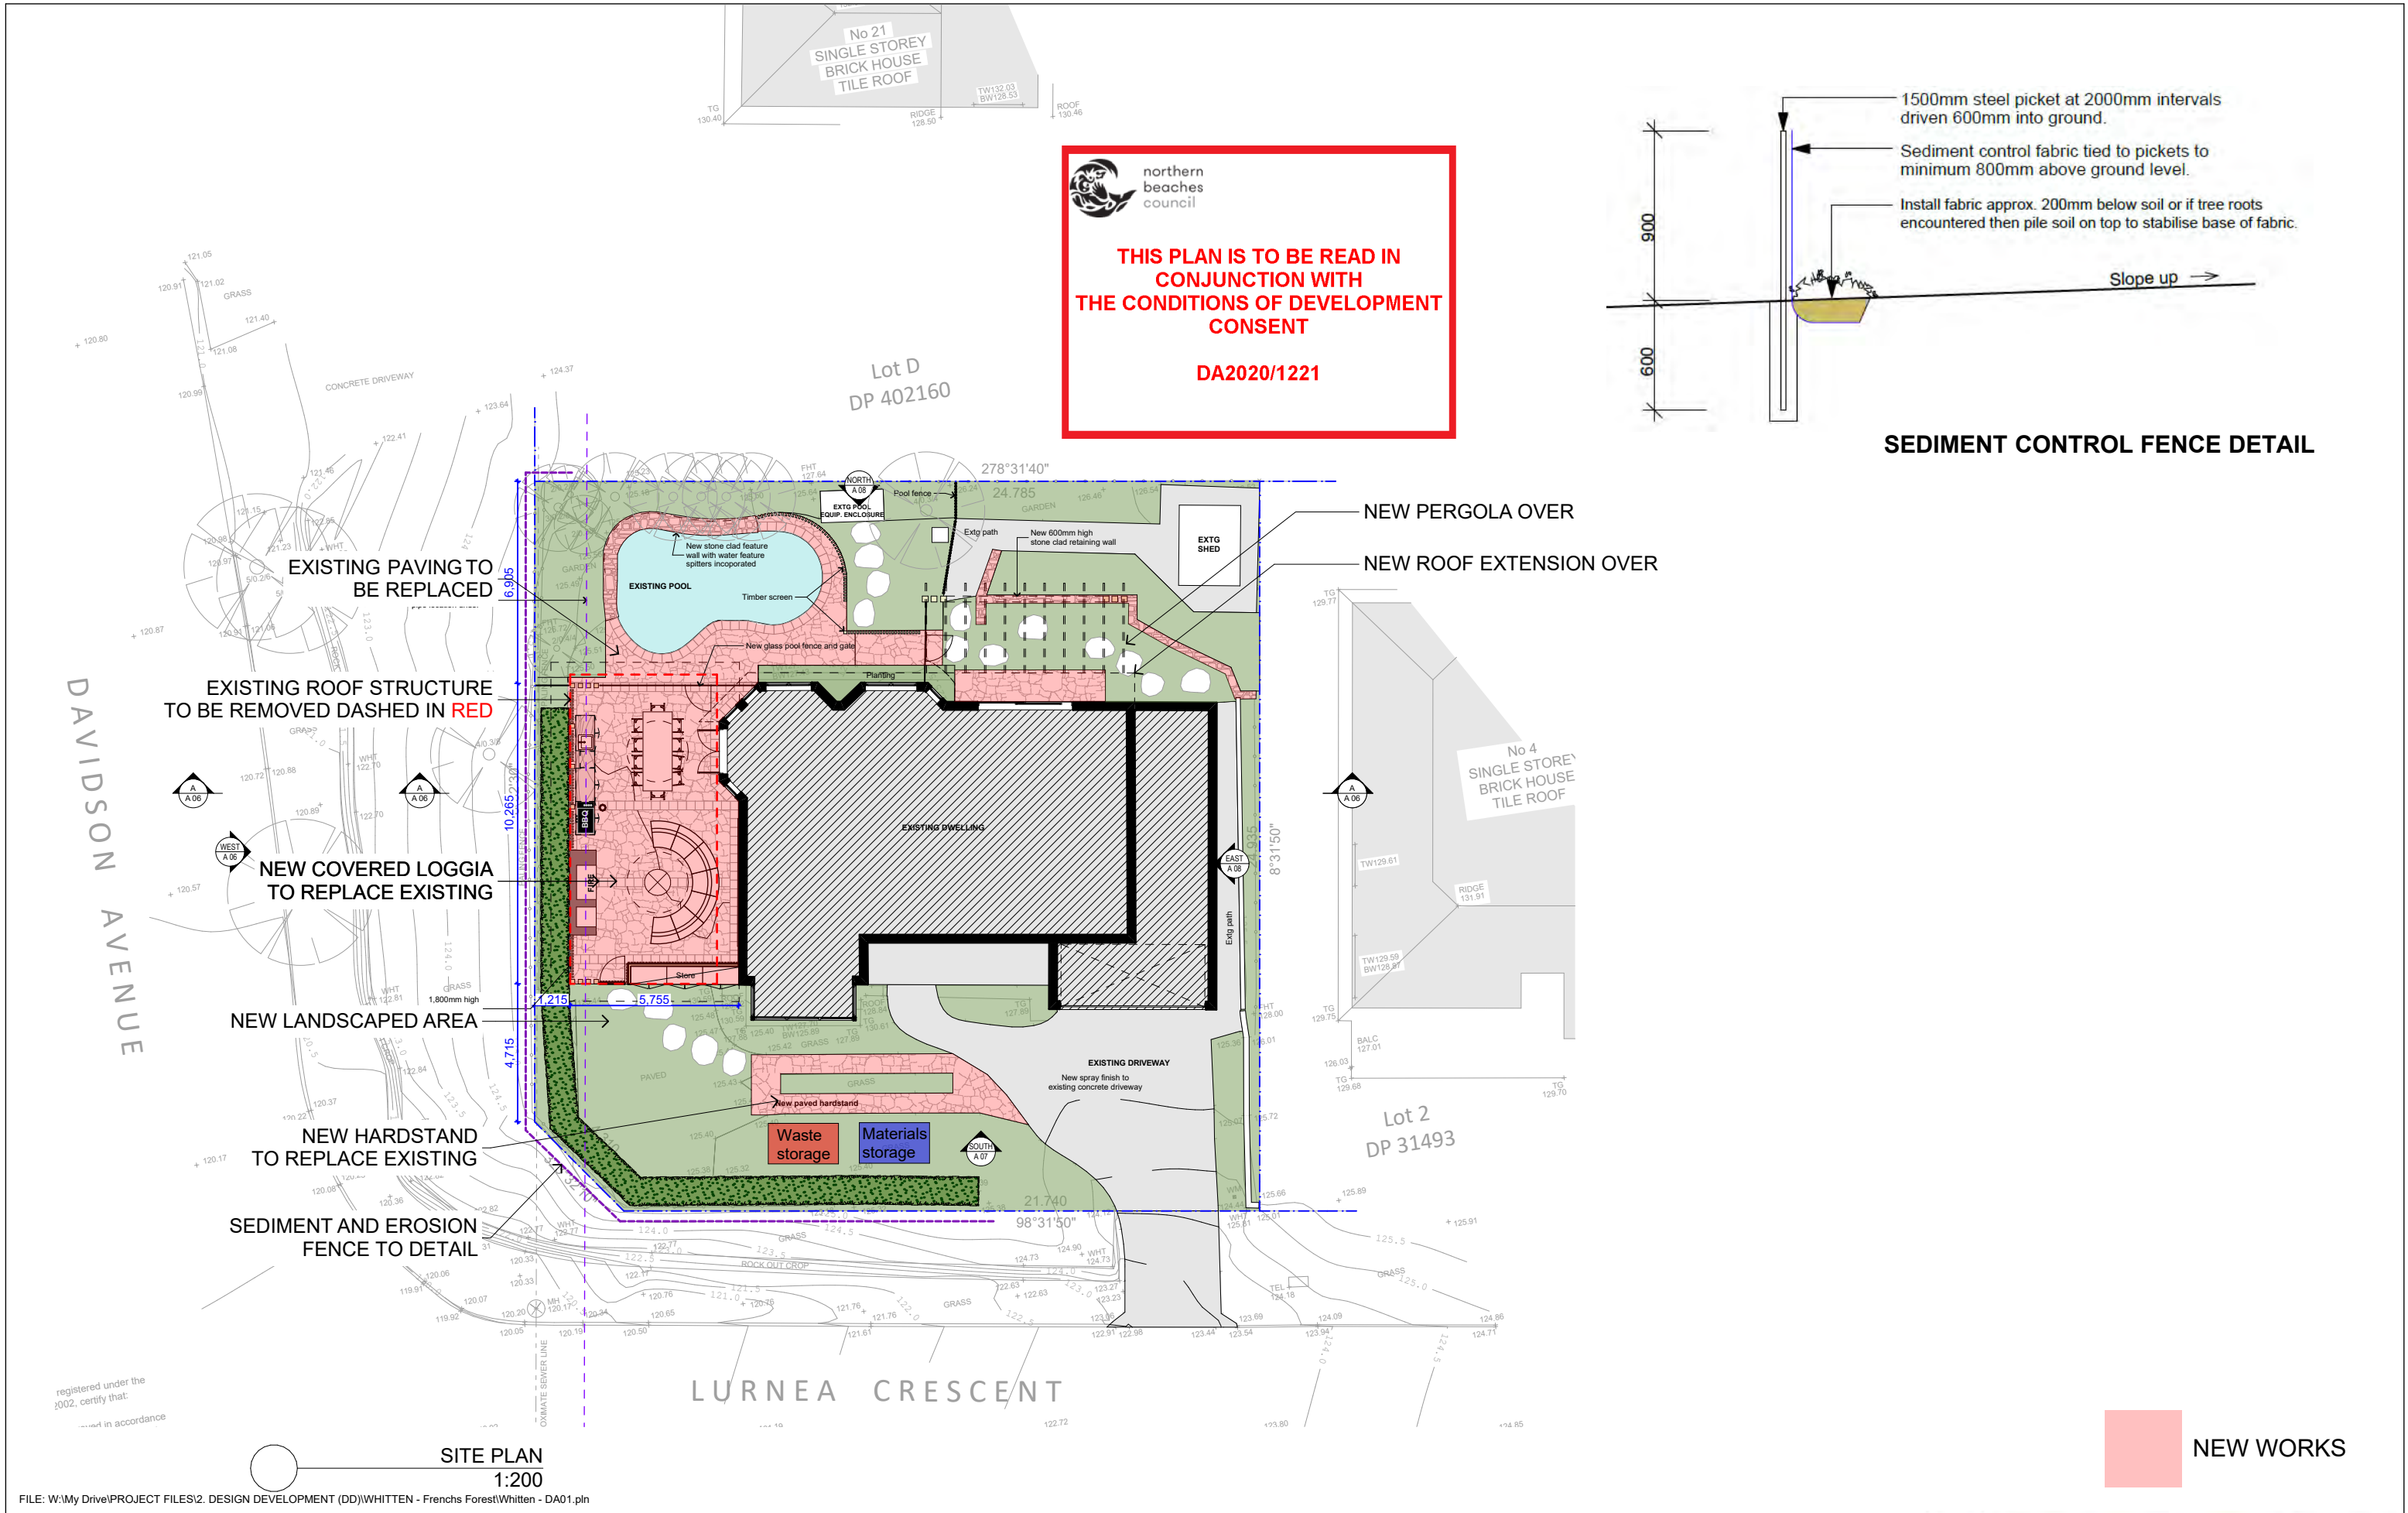

registered under the 2002, certify that: work in accordance		DA ISSUE		Project: REPLACEMENT OF LOGGIA ROOF AND NEW LANDSCAPING		Drawing: SITE PLAN	
Revision		Revision Note		Client: D. & K. WHITTEN		Project #: WHT 0620 Issue Type: DA01	
Date				Address: 2 LURNEA CRESCENT, FORESTVILLE		Original Sheet Size: A3 Issue Date: 14-Sep-20	
General Notes:						Scale @ A3: 1:200 Sheet #: A 01	
						Chkd: Drawn: Revision:	

N

209/40 Yeo Street (PO Box 277), Neutral Bay, NSW 2089

T (02) 9909 8844, F (02) 9909 8833, www.sanctumdesign.com.au

Copyright © Sanctum Design Consultants PTY. LTD. A.B.N. 19 080 529 246

Principal: James Cooper. Member BDANSW

Nominated Architect, Ian Bassett NSW Reg. No. 6987



View of area of proposed works from Davidson Ave (North West)




THIS PLAN IS TO BE READ IN CONJUNCTION WITH THE CONDITIONS OF DEVELOPMENT CONSENT
DA2020/1221



View of area of proposed works from Davidson Ave (South-West)

DAVIDSON AVENUE

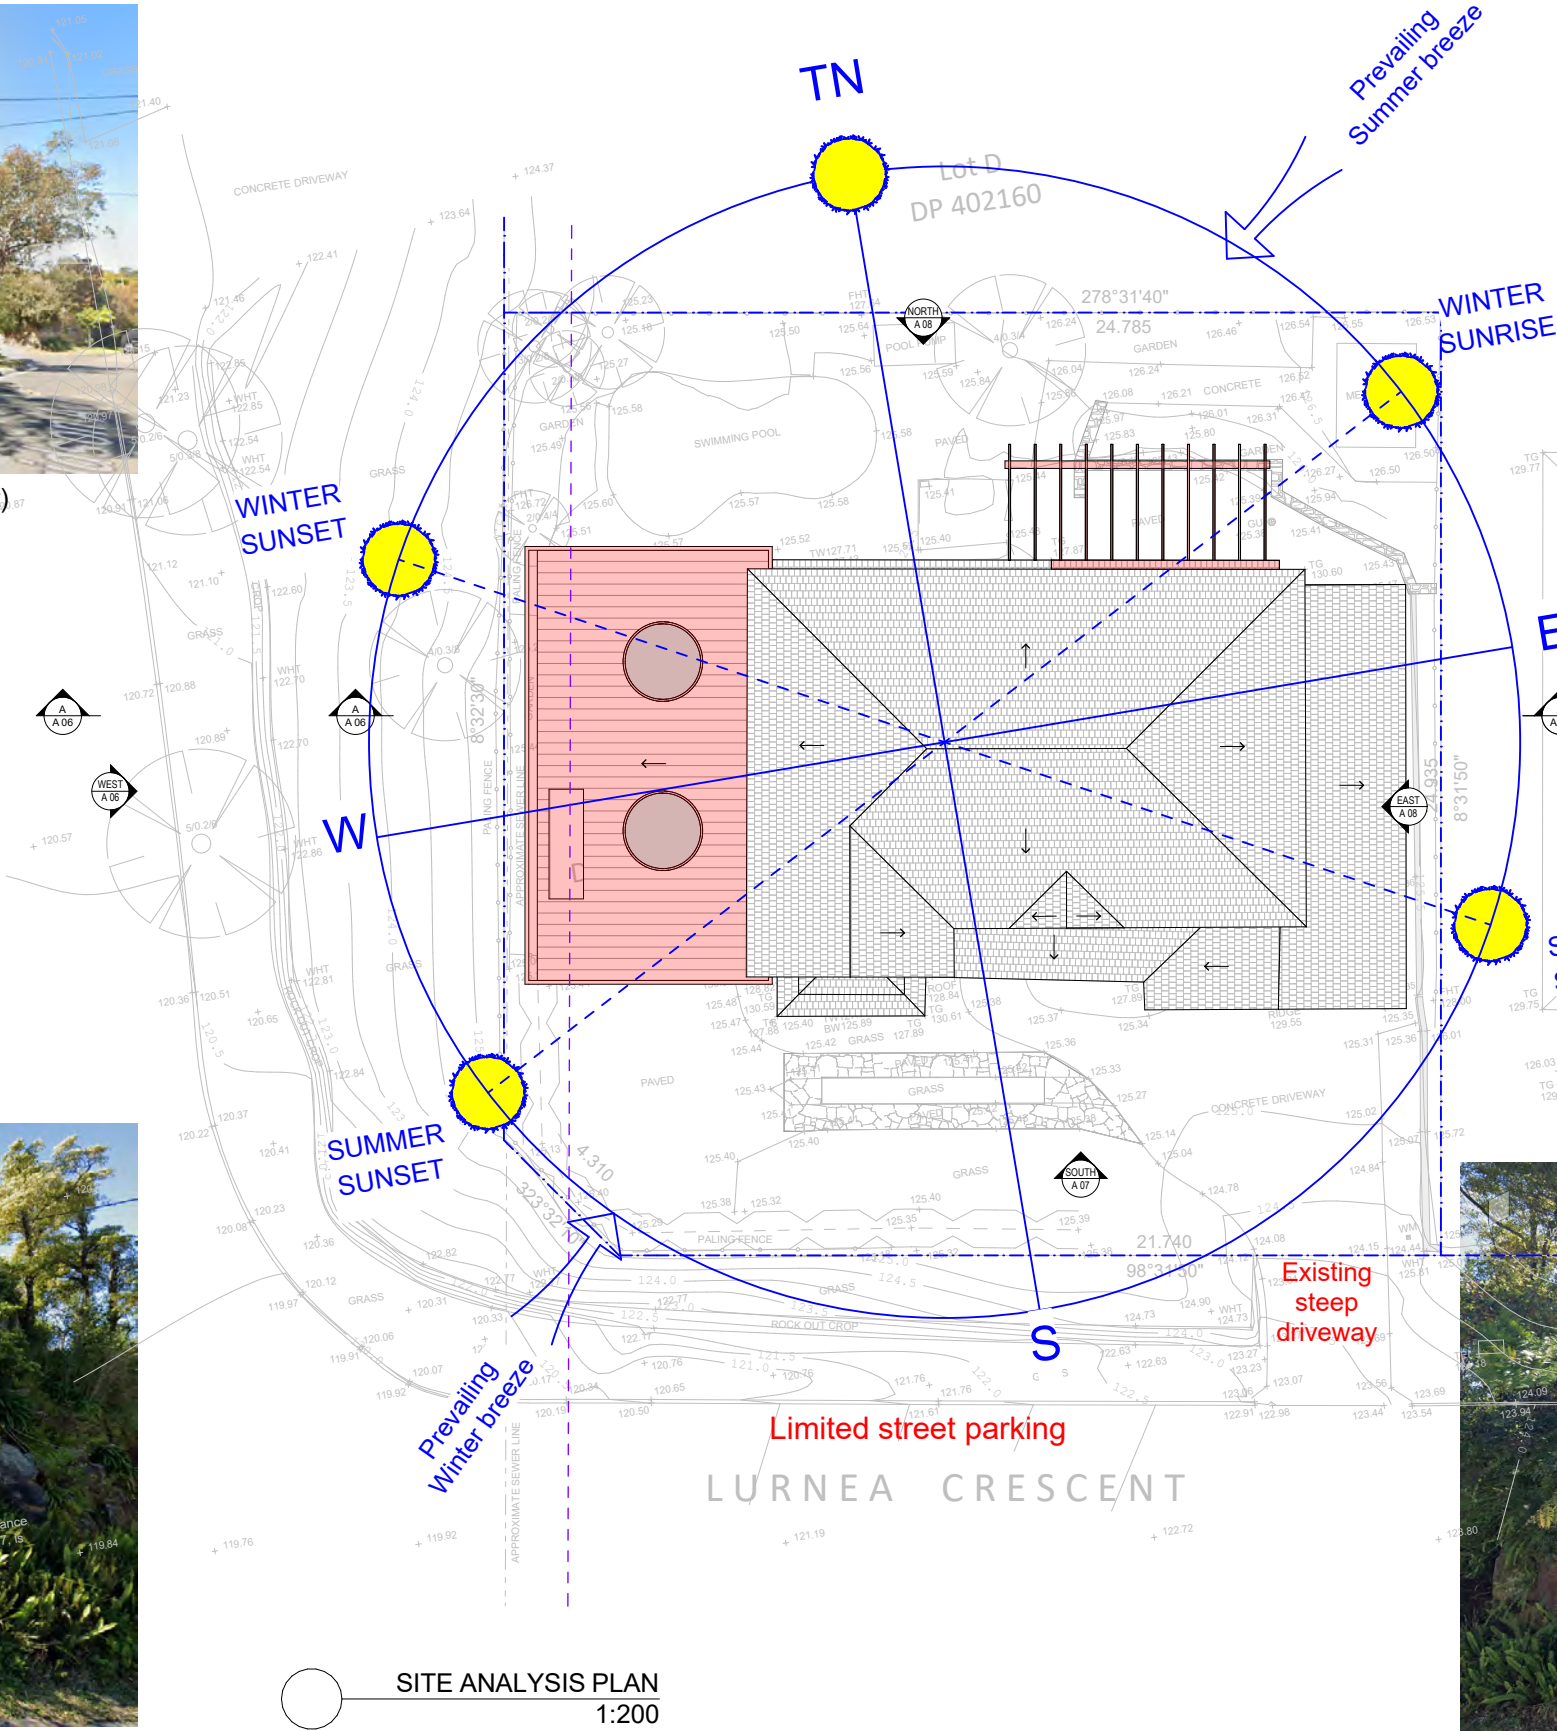


SITE ANALYSIS PLAN
1:200

Area of new works obscured by street trees and topography



View of area of proposed works from Lurnea Cres (South)

FILE: W:\My Drive\PROJECT FILES\2. DESIGN DEVELOPMENT (DD)\WHITTEN - Frenchs Forest\Whitten - DA01.pln

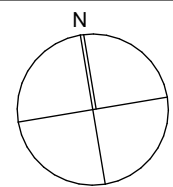


Revision	Date	Revision Note
		DA ISSUE
General Notes:		

Project: **REPLACEMENT OF LOGGIA ROOF AND NEW LANDSCAPING**
Client: **D. & K. WHITTEN**
Address: **2 LURNEA CRESCENT, FORESTVILLE**


Drawing: **SITE ANALYSIS PLAN**
Project #: **WHT 0620** Issue Type: **DA01**
Original Sheet Size: **A3** Issue Date: **14-Sep-20**
Scale @ A3: **1:200** Sheet #: **Revision:**
Chkd: **Drawn:** **A 02**


sanctumdesign
209/40 Yeo Street (PO Box 277), Neutral Bay, NSW 2089
T (02) 9909 8844, F (02) 9909 8833, www.sanctumdesign.com.au
Copyright © Sanctum Design Consultants PTY. LTD. A.B.N. 19 080 529 246
Principal: James Cooper. Member BDANSW
Nominated Architect, Ian Bassett NSW Reg. No. 6987

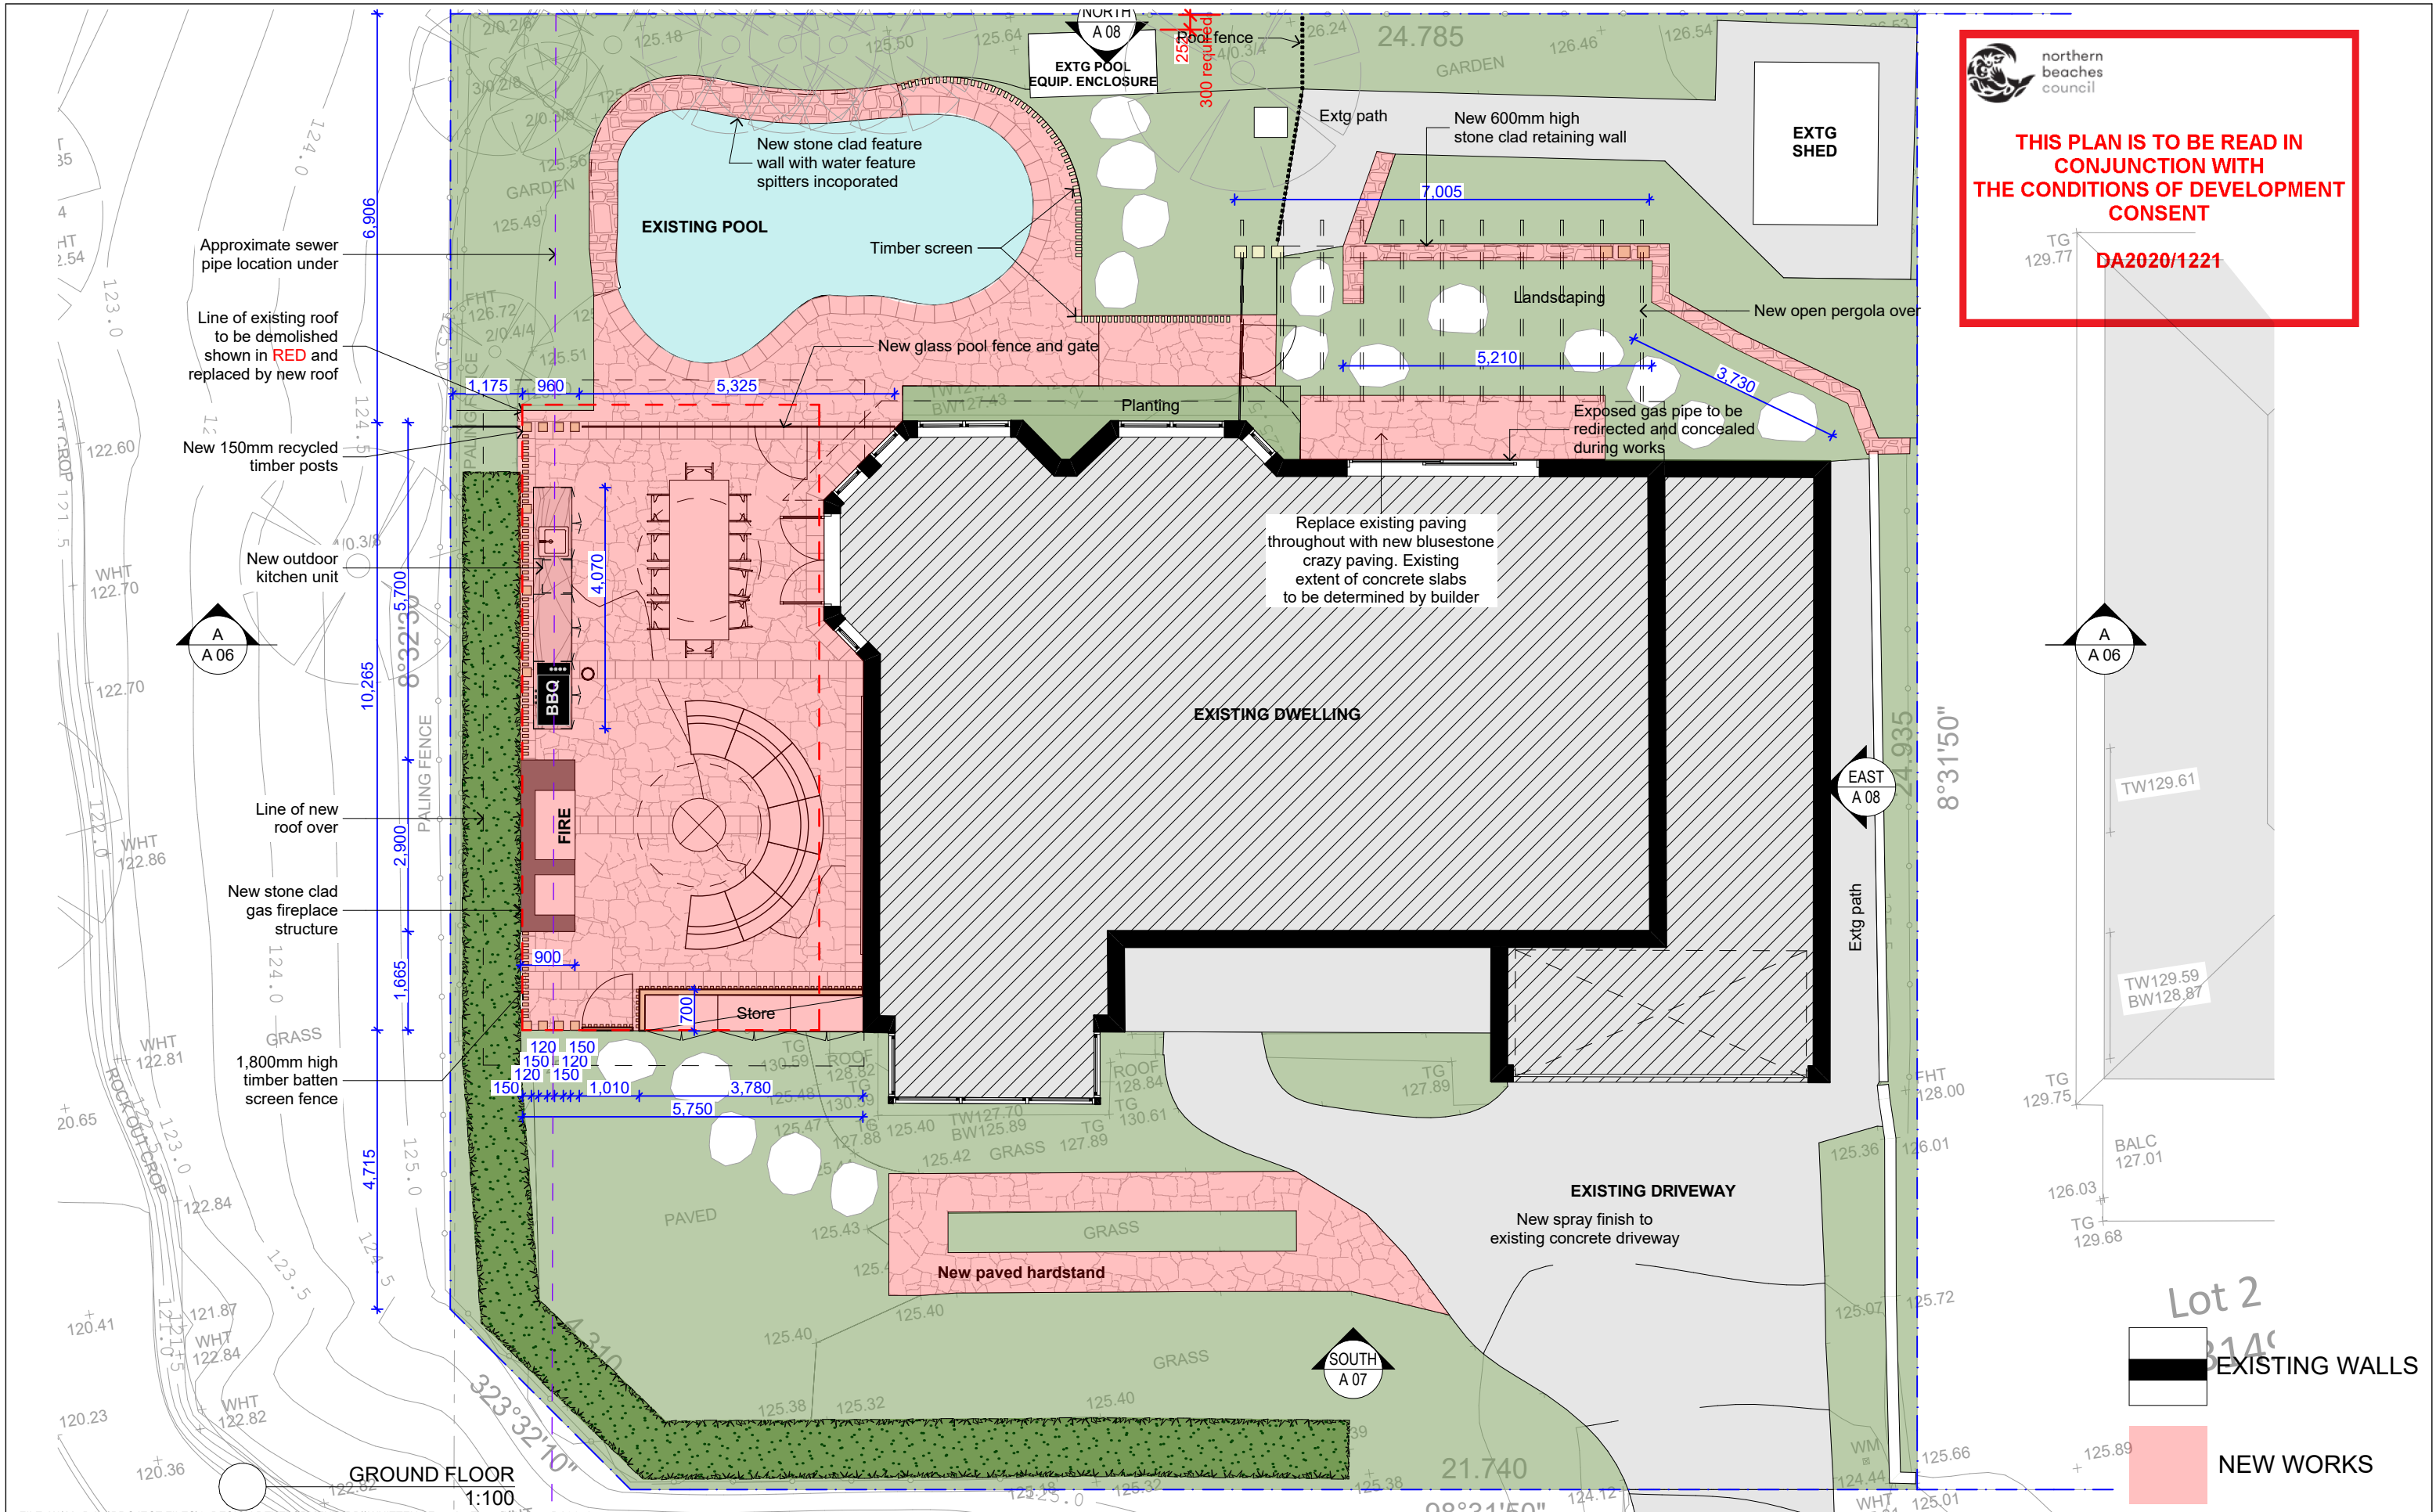

THIS PLAN IS TO BE READ IN CONJUNCTION WITH THE CONDITIONS OF DEVELOPMENT CONSENT

DA2020/1221

 		Revision	Date	Revision Note	Project: REPLACEMENT OF LOGGIA ROOF AND NEW LANDSCAPING	Drawing: GROUND FLOOR PLAN		 209/40 Yeo Street (PO Box 277), Neutral Bay, NSW 2089 T (02) 9909 8844, F (02) 9909 8833, www.sanctumdesign.com.au Copyright © Sanctum Design Consultants PTY. LTD. A.B.N. 19 080 529 246 Principal: James Cooper. Member BDANSW Nominated Architect, Ian Bassett NSW Reg. No. 6987
DA ISSUE				Client: D. & K. WHITTEN	Project #: WHT 0620	Issue Type: DA01		
				Address: 2 LURNEA CRESCENT, FORESTVILLE	Original Sheet Size: A3	Issue Date: 14-Sep-20		
					Scale @ A3: 1:100	Sheet #: A 03		
					Chkd: Drawn:	Revision:		
General Notes:								

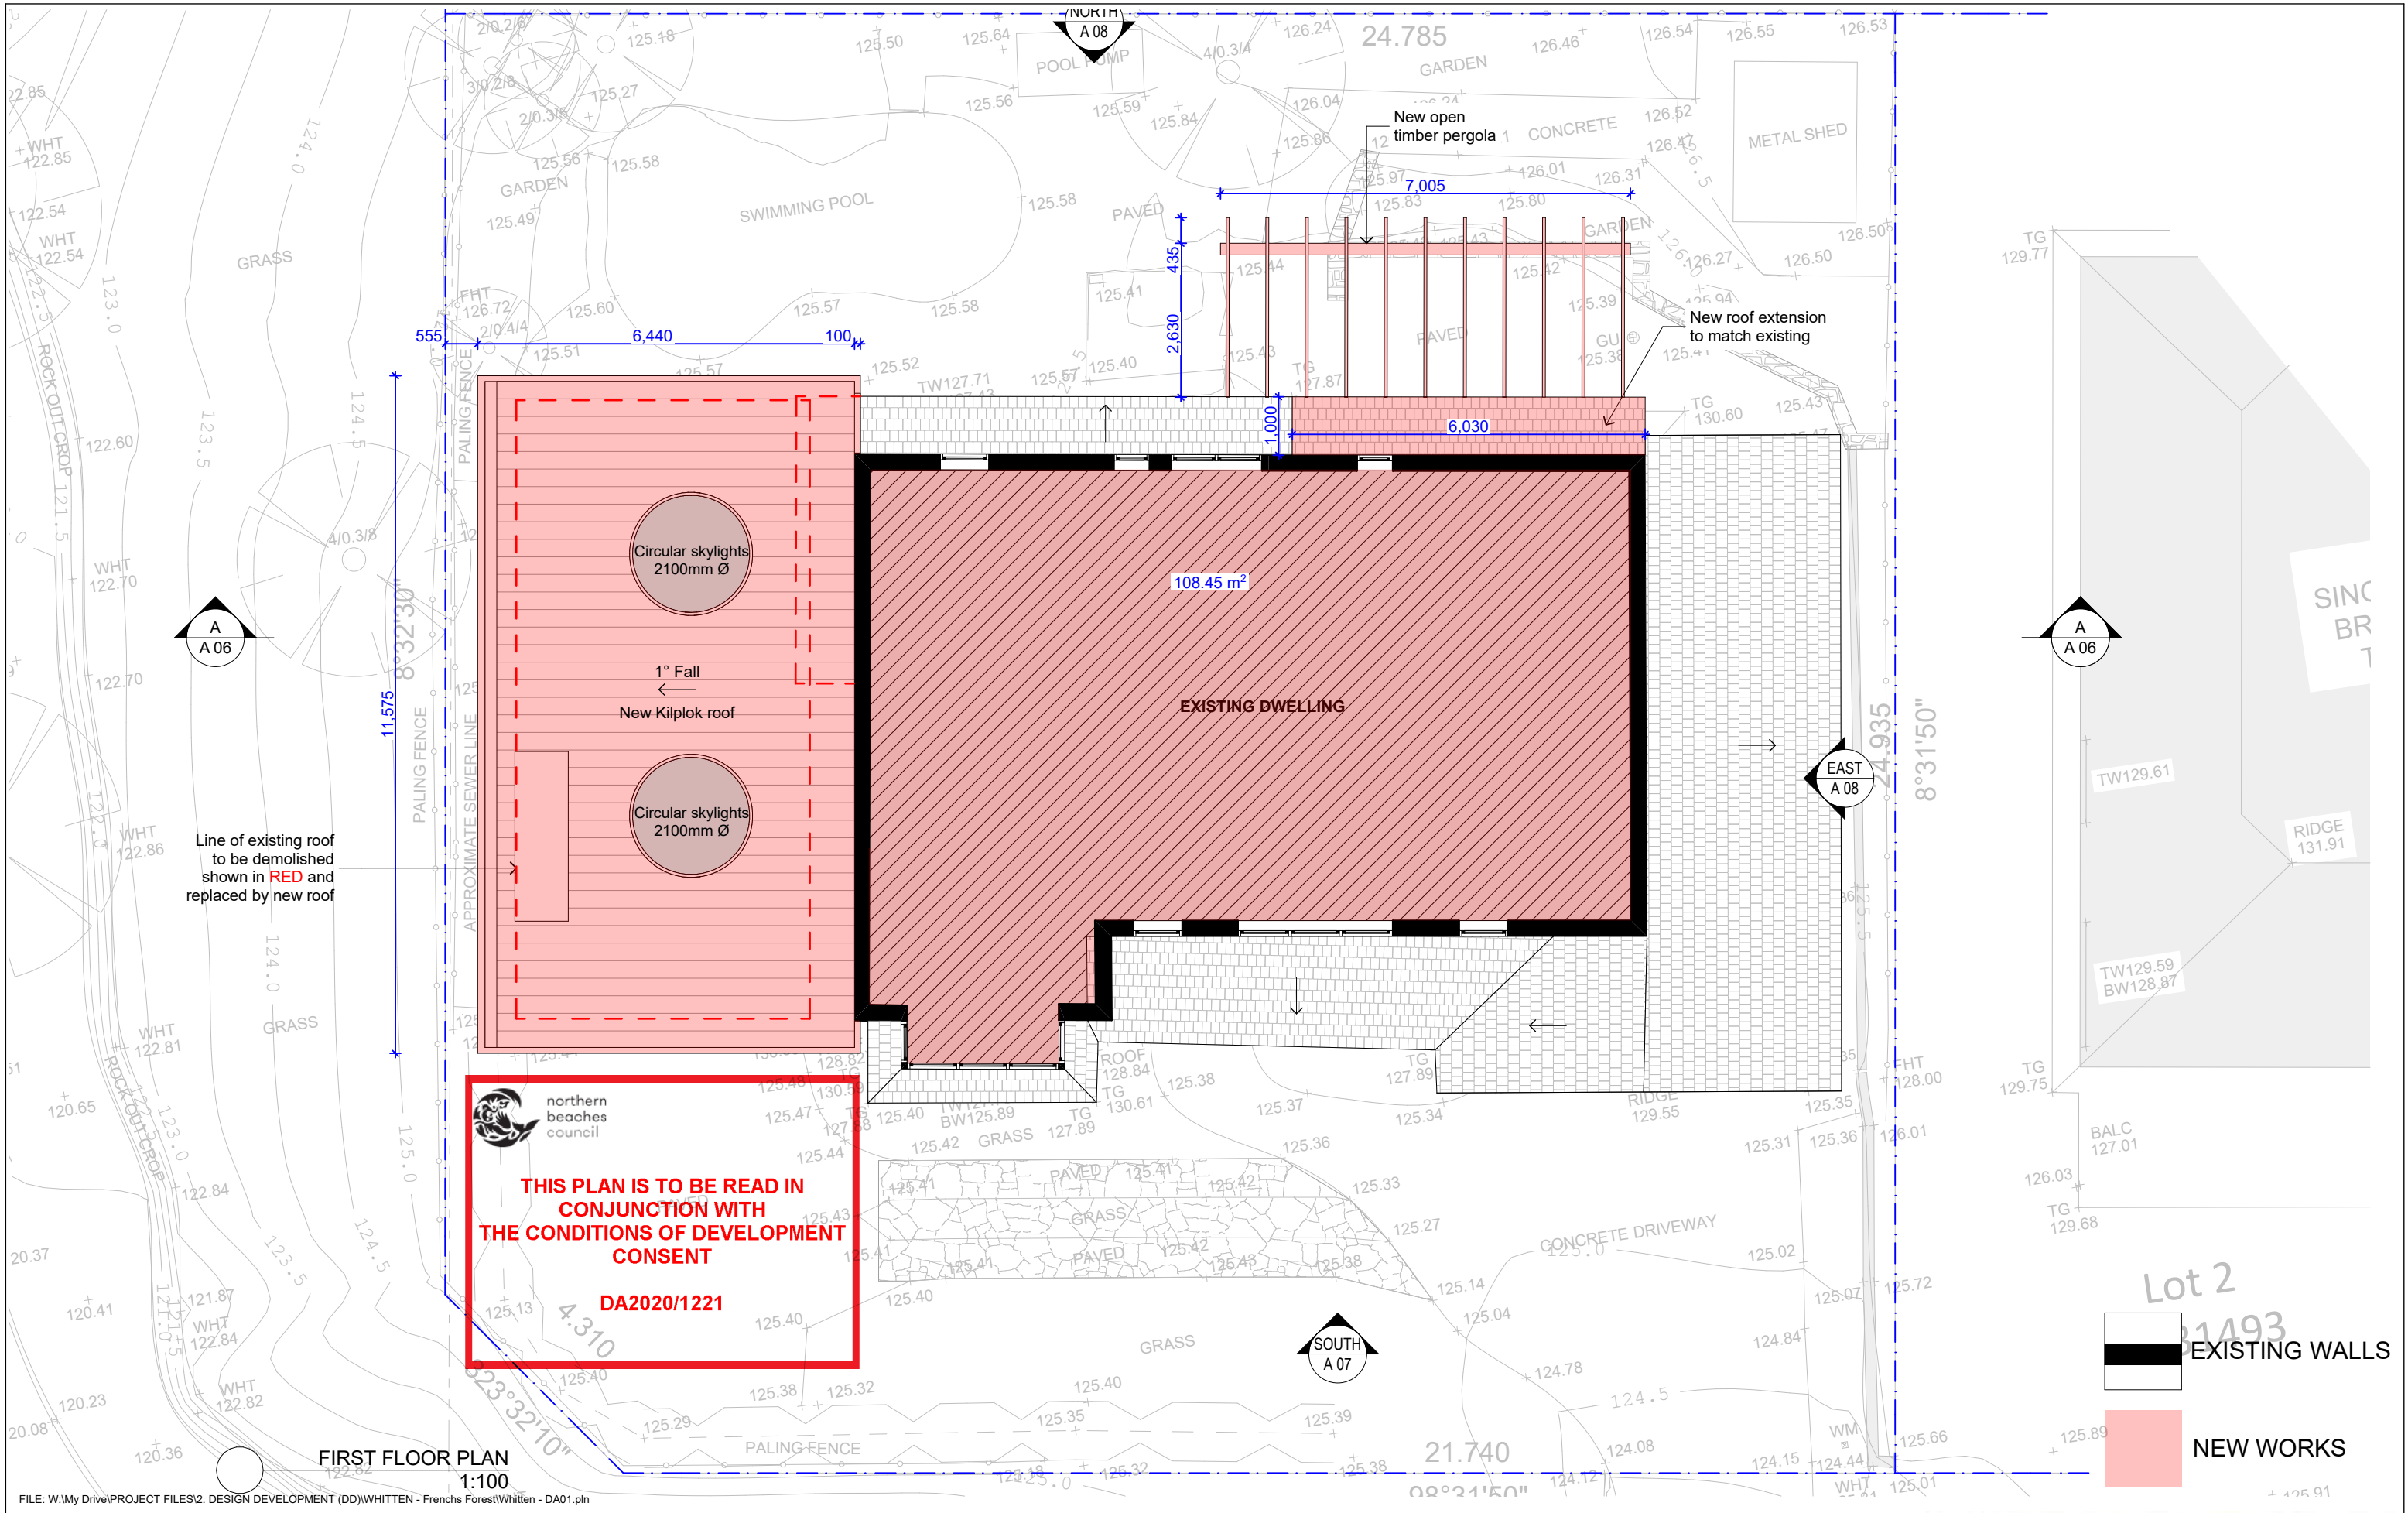

Revision

Date

Revision Note

General Notes:

DA ISSUE

Project: REPLACEMENT OF LOGGIA ROOF AND NEW LANDSCAPING

Client: D. & K. WHITTEN

Address: 2 LURNEA CRESCENT, FORESTVILLE

Drawing: FIRST FLOOR PLAN

Project #: WHT 0620

Original Sheet Size: A3

Scale @ A3: 1:100

Chkd: Drawn:

Issue Type: DA01

Issue Date: 14-Sep-20

Sheet #: A 04

sanctumdesign


209/40 Yeo Street (PO Box 277), Neutral Bay, NSW 2089


T (02) 9909 8844, F (02) 9909 8833, www.sanctumdesign.com.au

Copyright © Sanctum Design Consultants PTY. LTD. A.B.N. 19 080 529 246

Principal: James Cooper. Member BDANSW

Nominated Architect, Ian Bassett NSW Reg. No. 6987

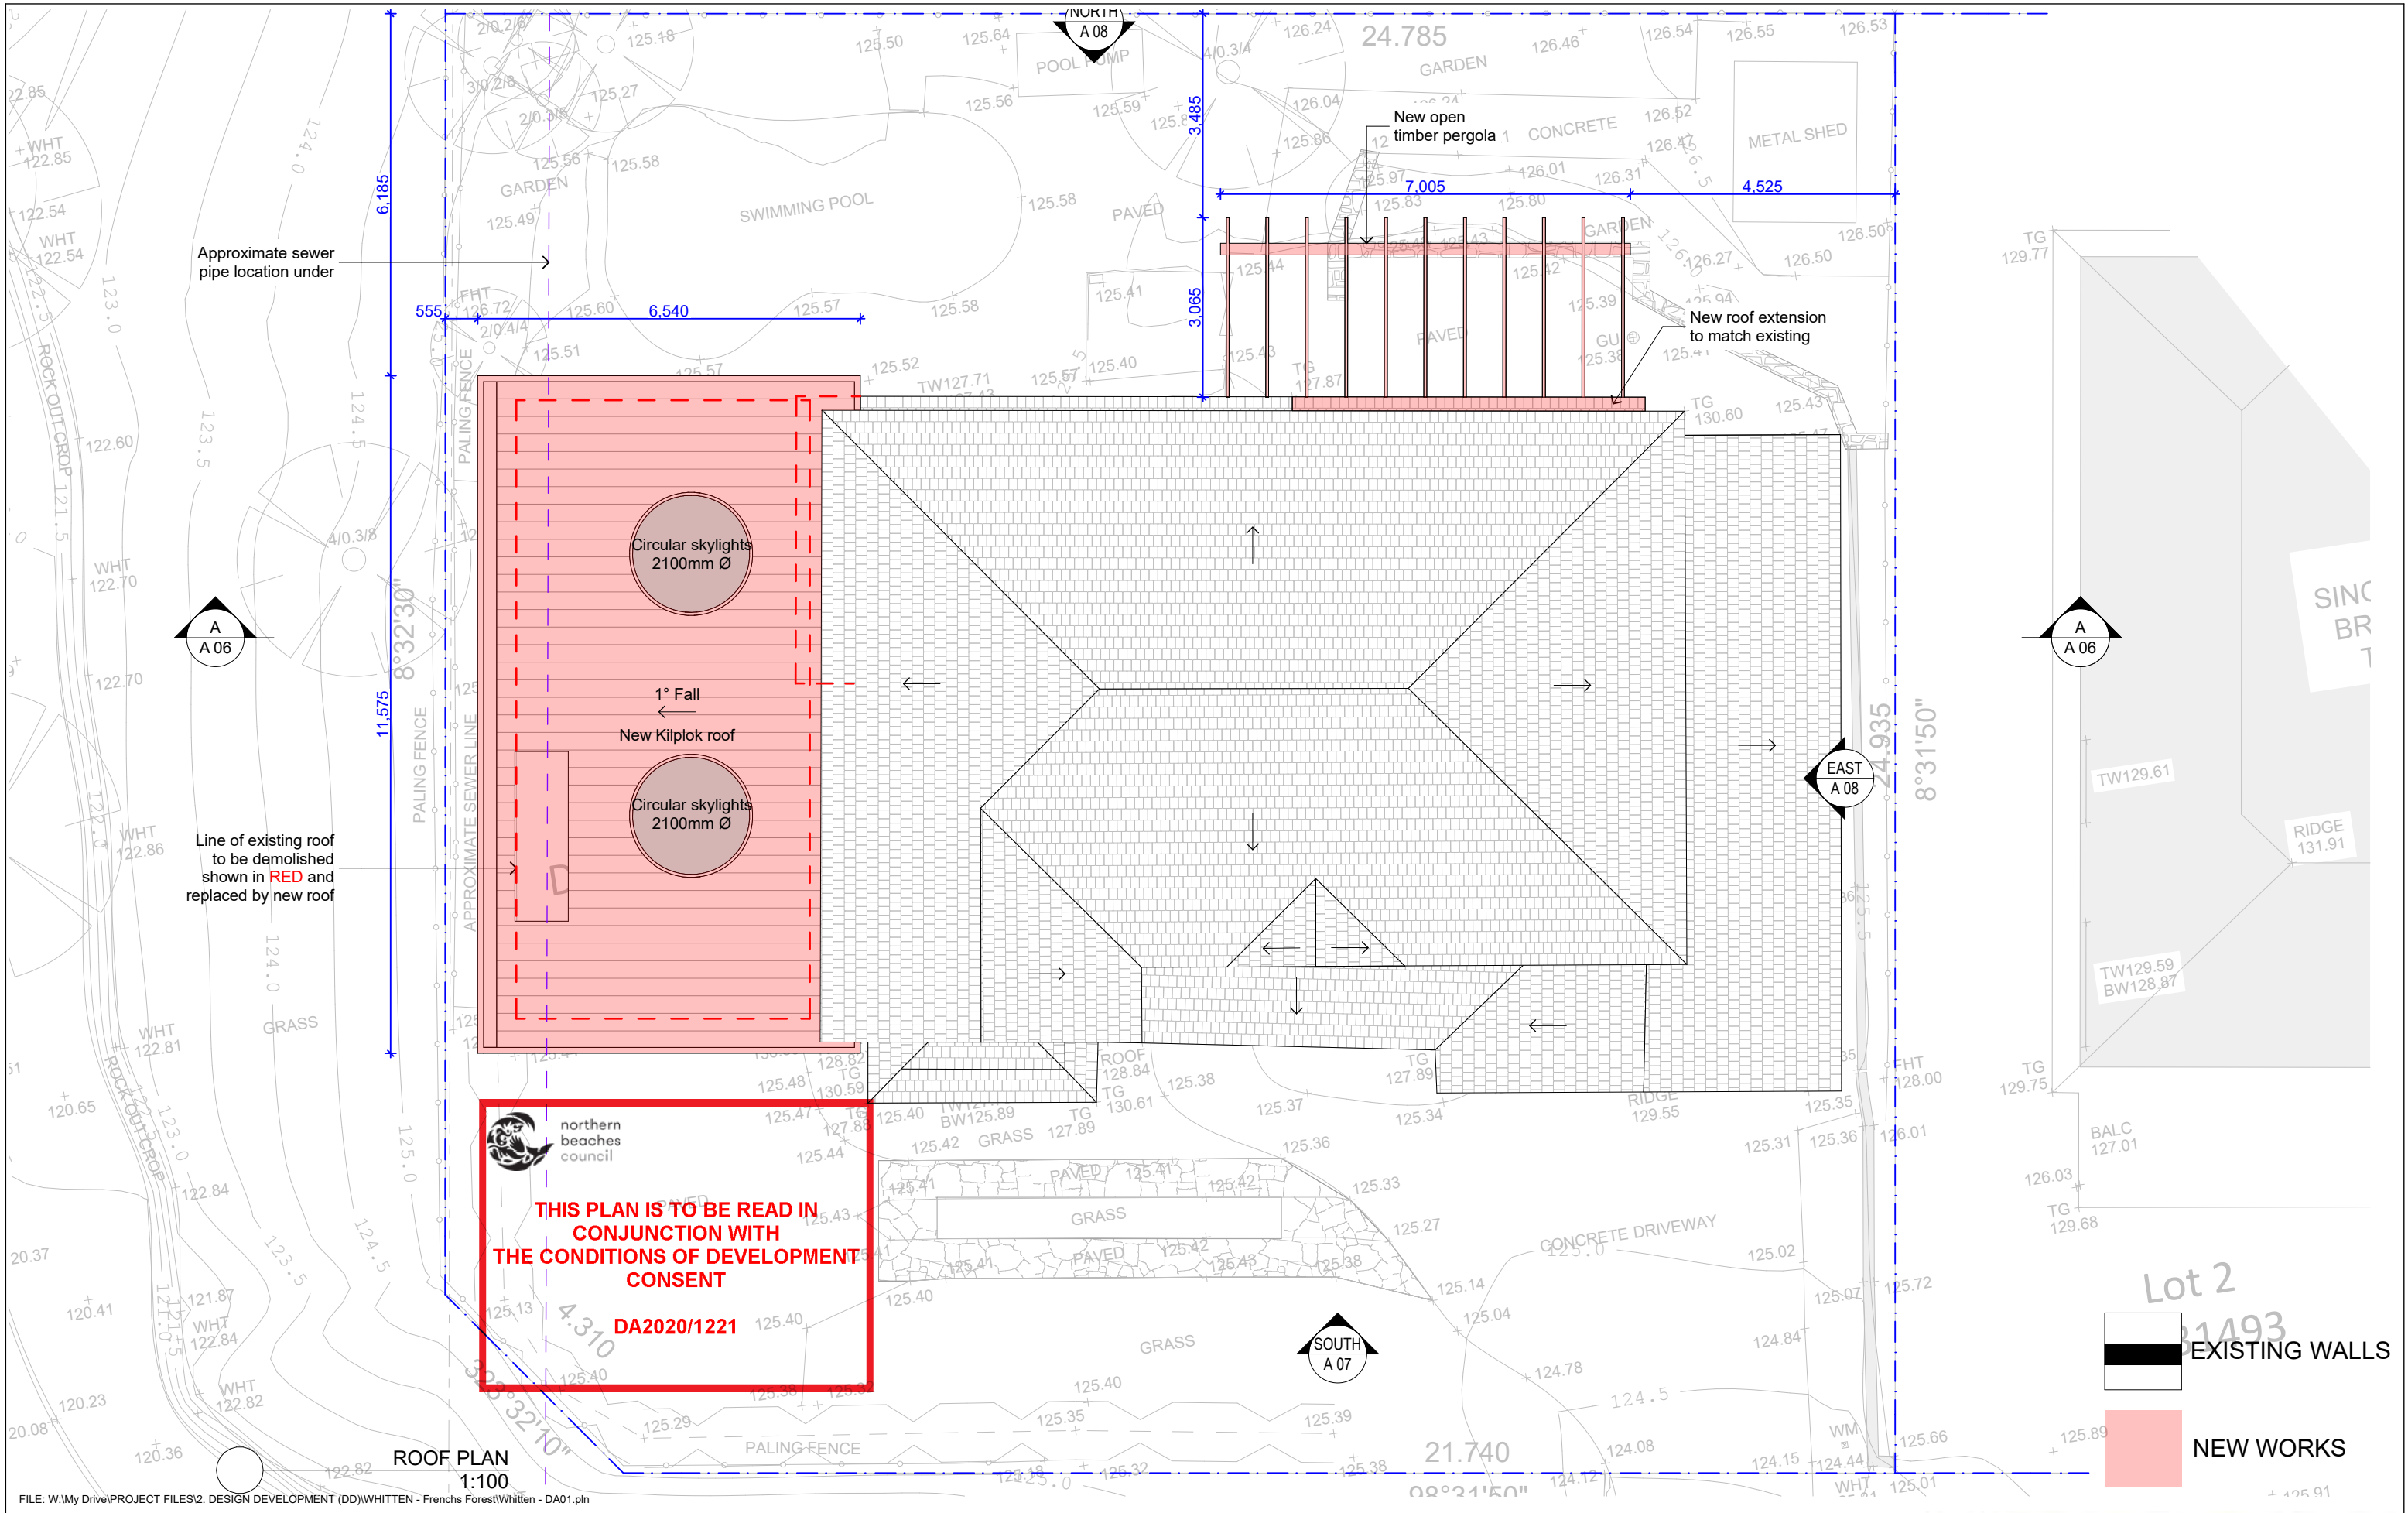

 
	Revision	Date	Revision Note	Project: REPLACEMENT OF LOGGIA ROOF AND NEW LANDSCAPING	Drawing: ROOF PLAN		 209/40 Yeo Street (PO Box 277), Neutral Bay, NSW 2089 T (02) 9909 8844, F (02) 9909 8833, www.sanctumdesign.com.au Copyright © Sanctum Design Consultants PTY. LTD. A.B.N. 19 080 529 246 Principal: James Cooper. Member BDANSW Nominated Architect, Ian Bassett NSW Reg. No. 6987
	General Notes:		DA ISSUE	Client: D. & K. WHITTEN	Project #: WHT 0620	Issue Type: DA01	
		Address: 2 LURNEA CRESCENT, FORESTVILLE		Original Sheet Size: A3	Issue Date: 14-Sep-20		
				Scale @ A3: 1:100	Sheet #: Revision:		
				Chkd: Drawn:	A 05		



northern
beaches
council

THIS PLAN IS TO BE READ IN
CONJUNCTION WITH
THE CONDITIONS OF DEVELOPMENT
CONSENT


DA2020/1221

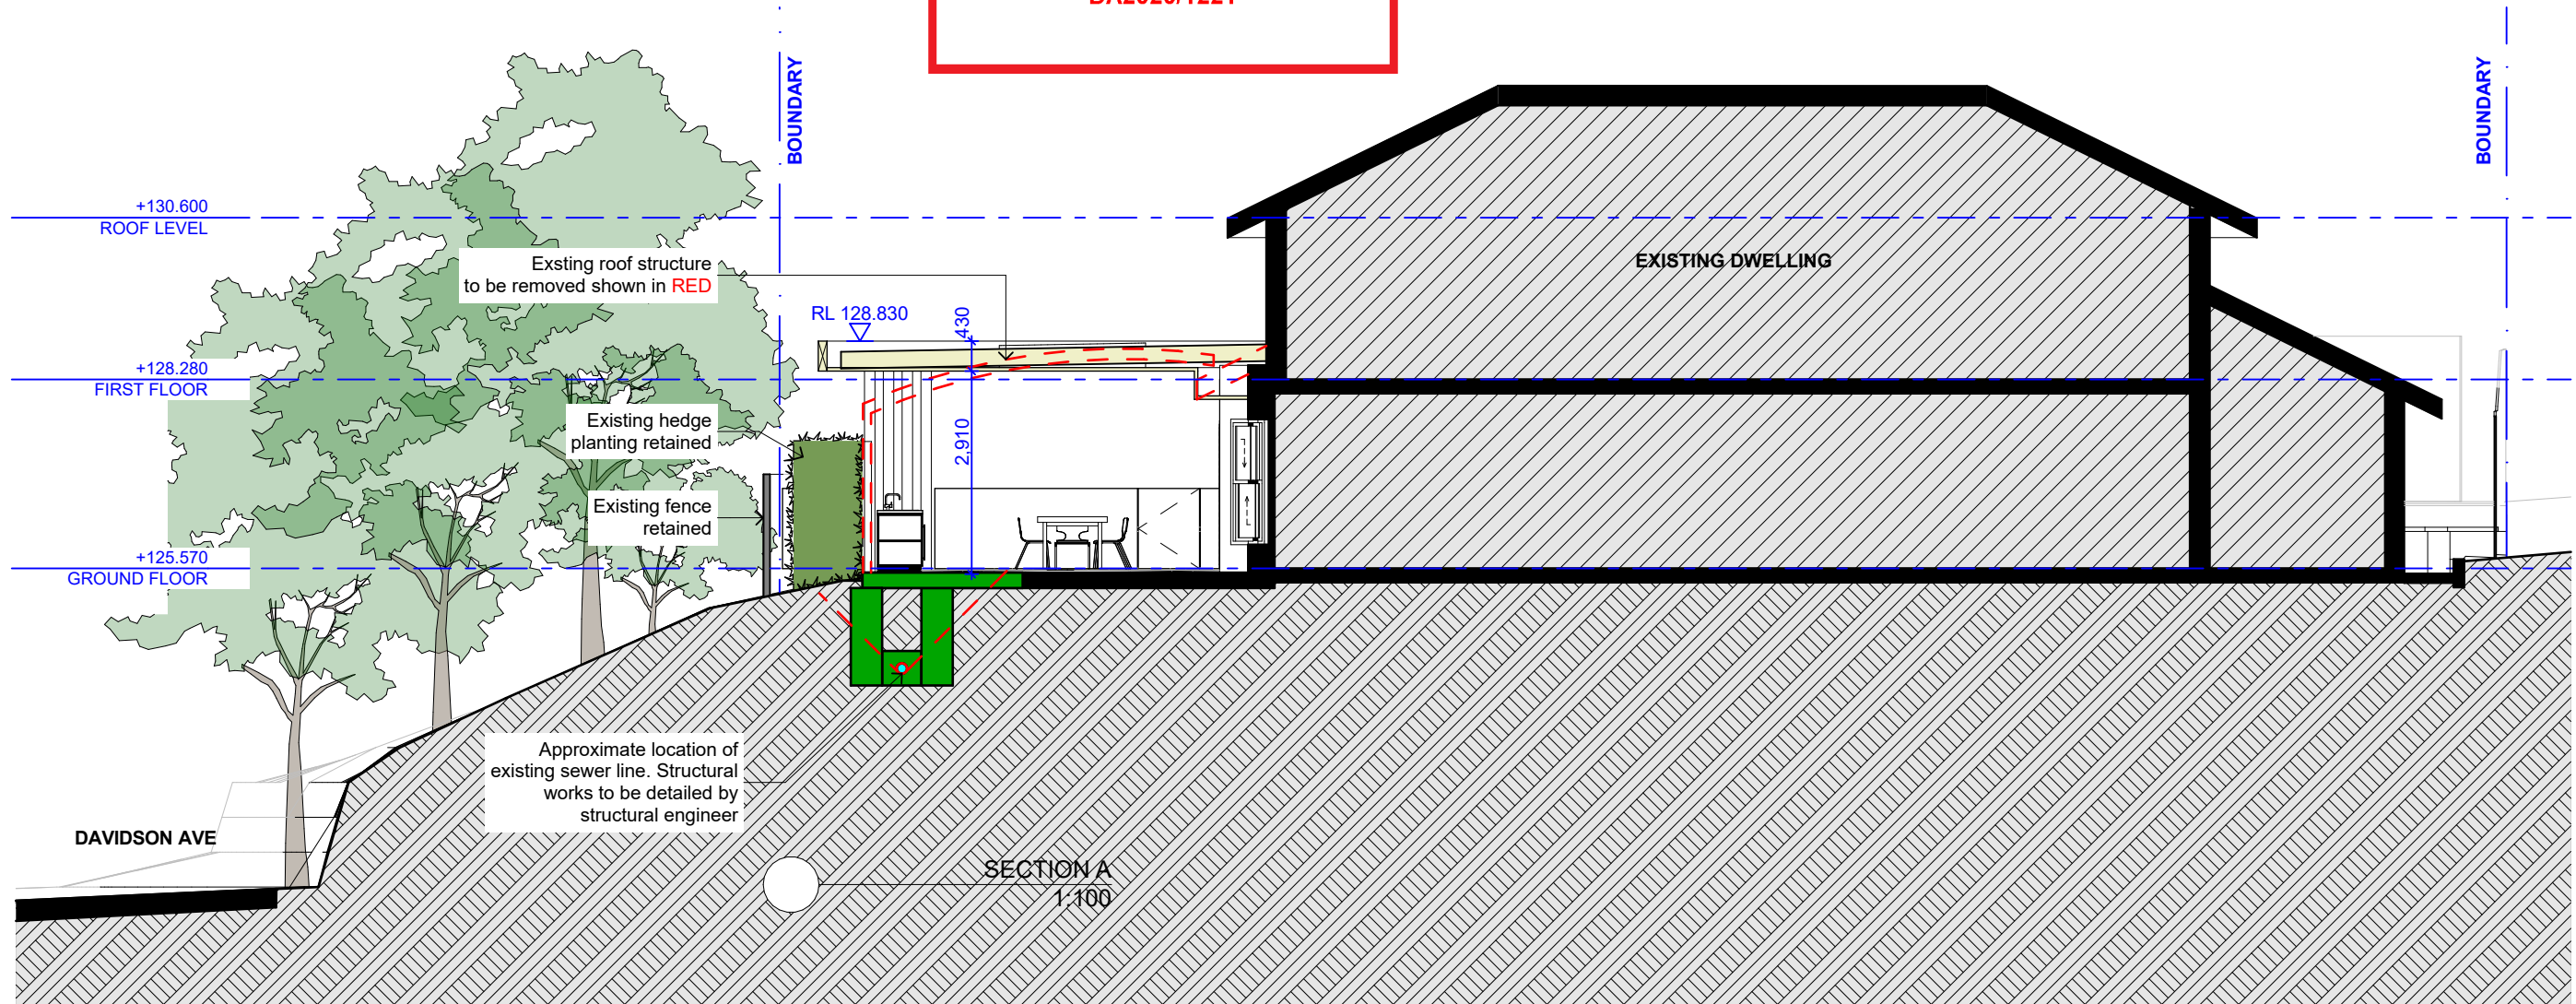

EXISTING WALLS

NEW WORKS

FILE: W:\My Drive\PROJECT FILES\2. DESIGN DEVELOPMENT (DD)\WHITTEN - Frenchs Forest\Whitten - DA01.pln

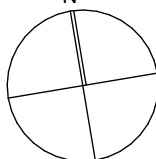
N 	Revision	Date	Revision Note	Project:	REPLACEMENT OF LOGGIA ROOF AND NEW LANDSCAPING		Drawing:	SECTION A		
			DA ISSUE	Client:	D. & K. WHITTEN		Project #:	WHT 0620	Issue Type:	DA01
	General Notes:			Address:	2 LURNEA CRESCENT, FORESTVILLE		Original Sheet Size:	A3	Issue Date:	14-Sep-20
				Scale @ A3:	1:100	Sheet #:	Revision:			
				Chkd:	Drawn:	A 06				



sanctum

design

209/40 Yeo Street (PO Box 277), Neutral Bay, NSW 2089
T (02) 9909 8844, F (02) 9909 8833, www.sanctumdesign.com.au
Copyright © Sanctum Design Consultants PTY. LTD. A.B.N. 19 080 529 246
Principal: James Cooper. Member BDANSW
Nominated Architect, Ian Bassett NSW Reg. No. 6987

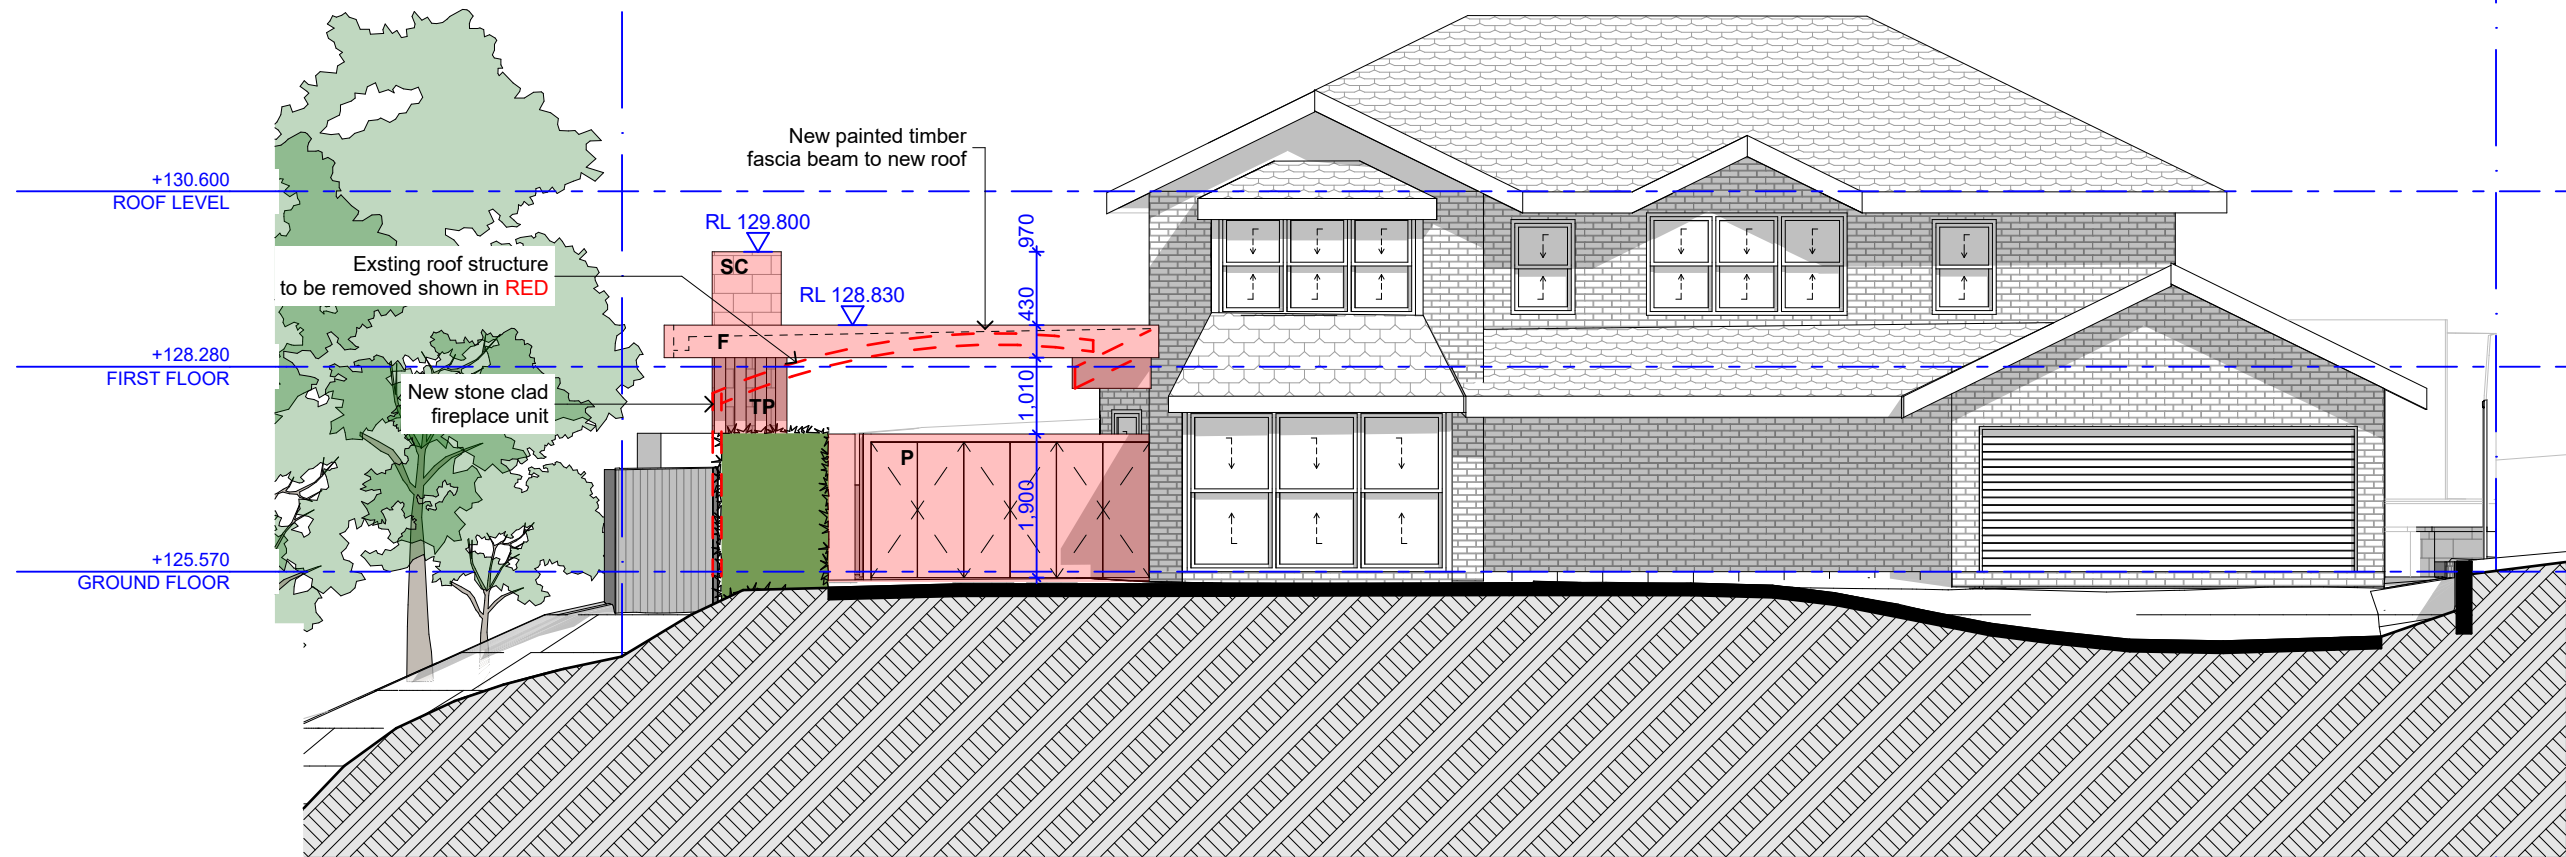


SOUTH ELEVATION
1:100



THIS PLAN IS TO BE READ IN
CONJUNCTION WITH
THE CONDITIONS OF DEVELOPMENT
CONSENT


DA2020/1221

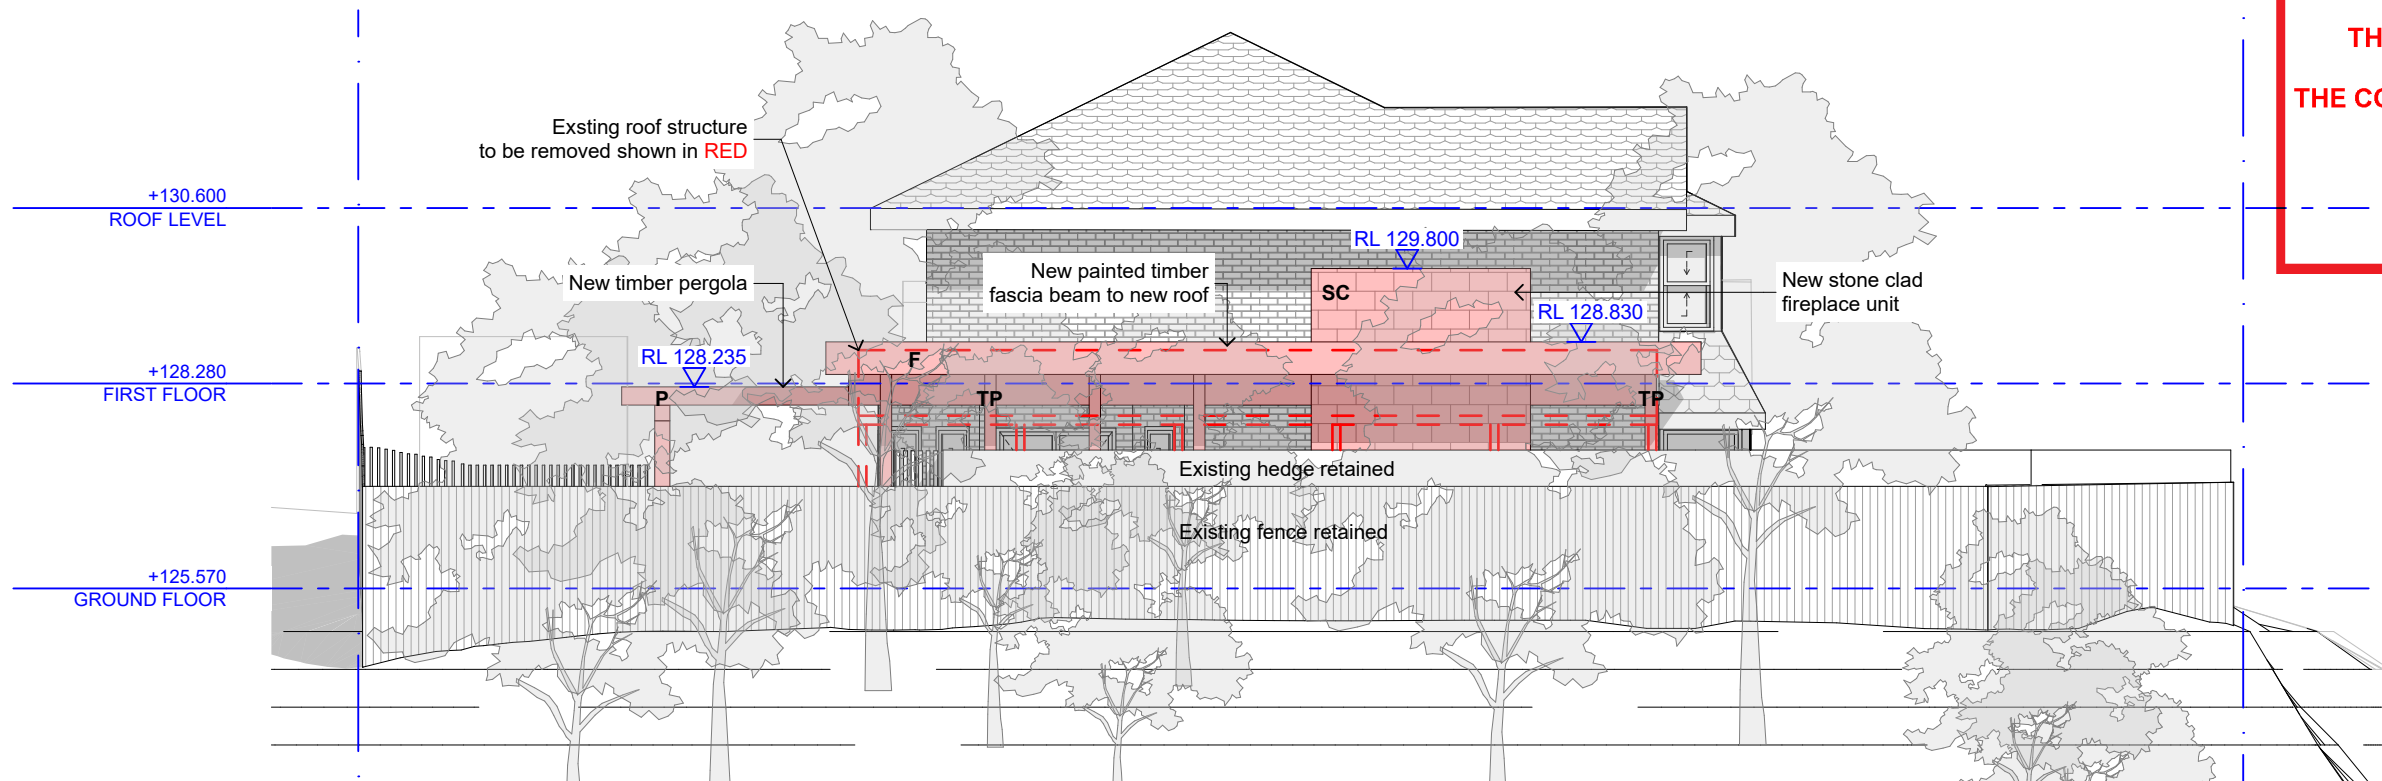

WEST ELEVATION
1:100

NEW WORKS

FILE: W:\My Drive\PROJECT FILES\2. DESIGN DEVELOPMENT (DD)\WHITTEN - Frenchs Forest\Whitten - DA01.pln

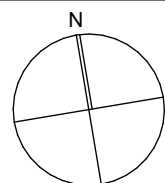

Revision	Date	Revision Note
DA ISSUE		
General Notes:		

Project: **REPLACEMENT OF LOGGIA ROOF AND
NEW LANDSCAPING**

Client: **D. & K. WHITTEN**

Address: **2 LURNEA CRESCENT, FORESTVILLE**

Drawing: **SOUTH & WEST ELEVATIONS**

Project #: WHT 0620 Issue Type: **DA01**


Original Sheet Size: A3 Issue Date: **14-Sep-20**

Scale @ A3: 1:100 Sheet #: **A 07**


Chkd: Drawn: Revision:

sanctumdesign

209/40 Yeo Street (PO Box 277), Neutral Bay, NSW 2089
T (02) 9909 8844, F (02) 9909 8833, www.sanctumdesign.com.au
Copyright © Sanctum Design Consultants PTY. LTD. A.B.N. 19 080 529 246
Principal: James Cooper. Member BDANSW
Nominated Architect, Ian Bassett NSW Reg. No. 6987

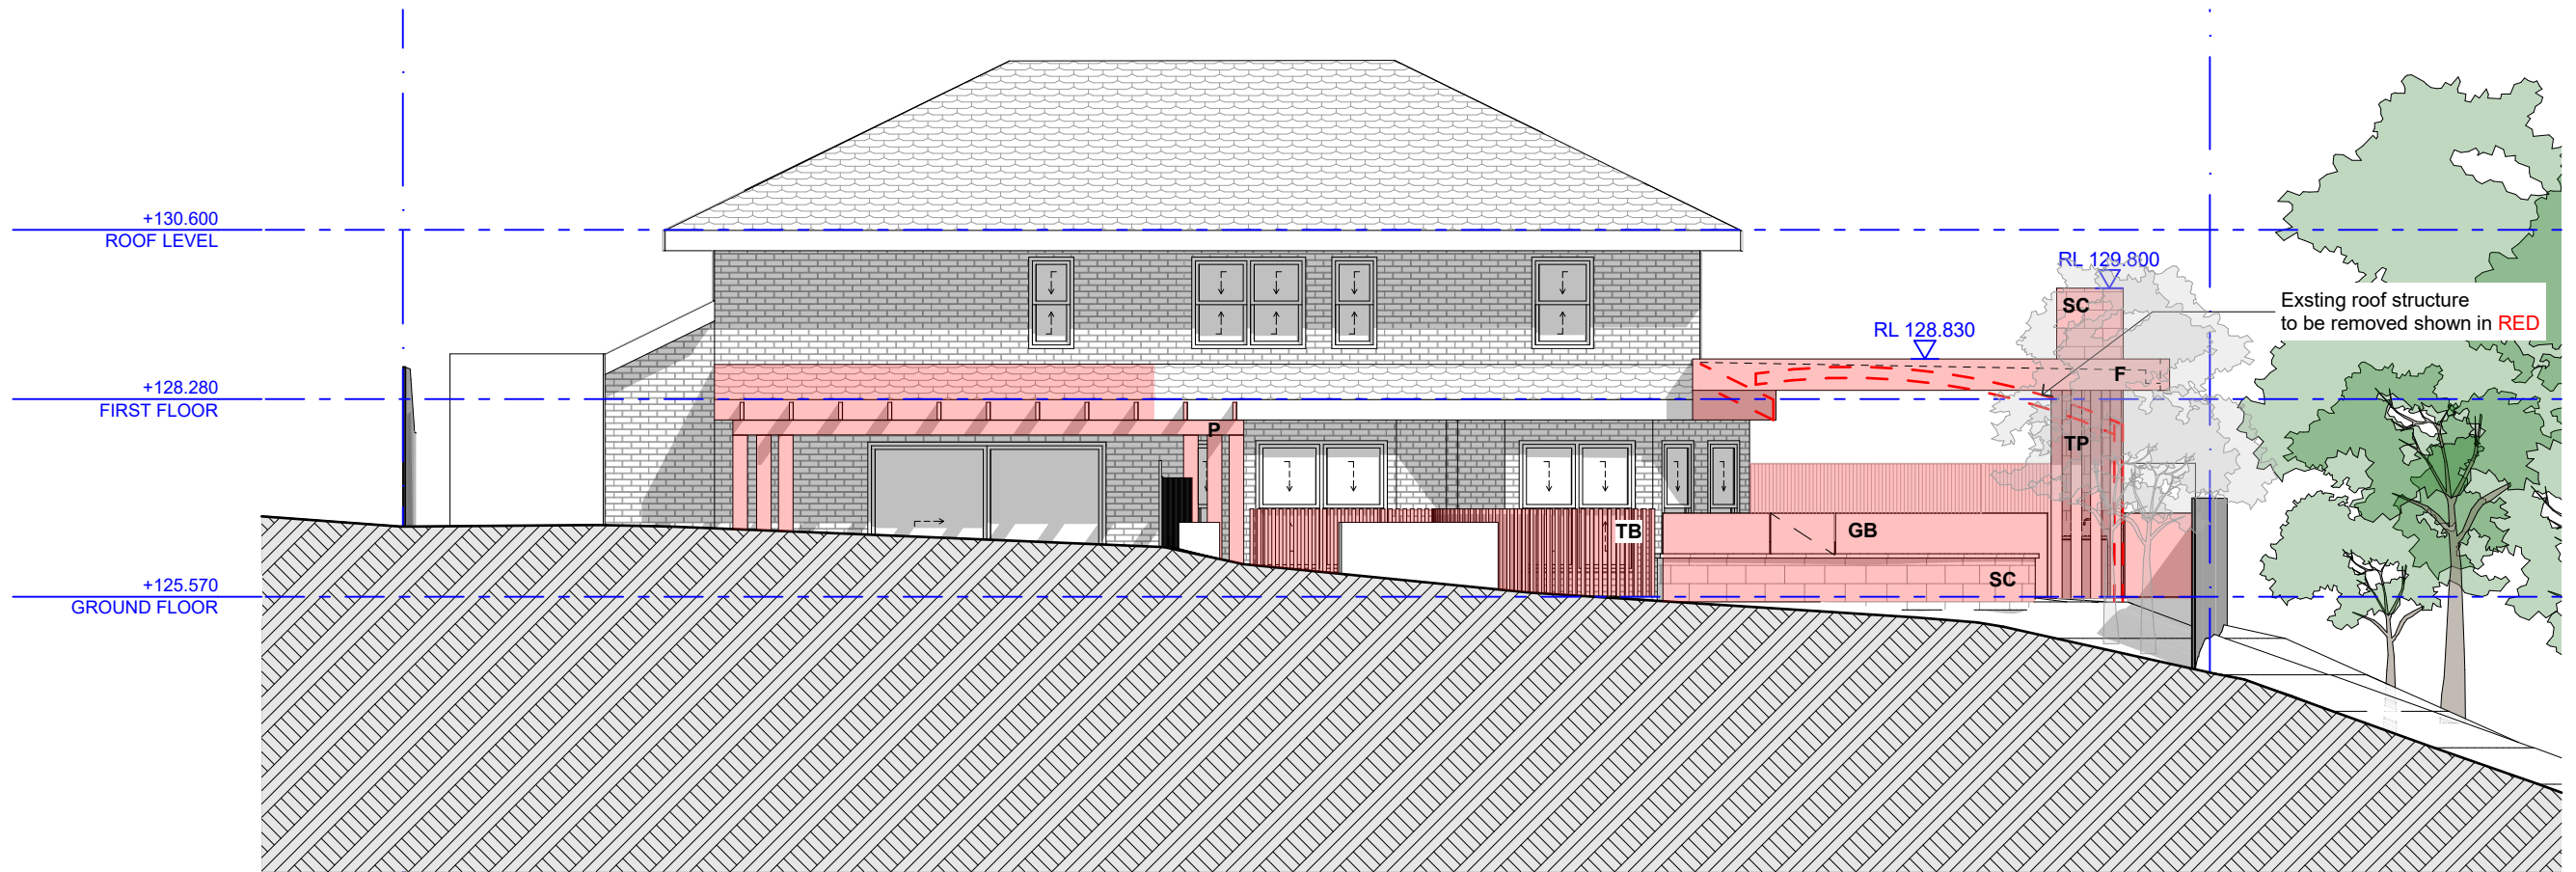

NORTH ELEVATION
1:100

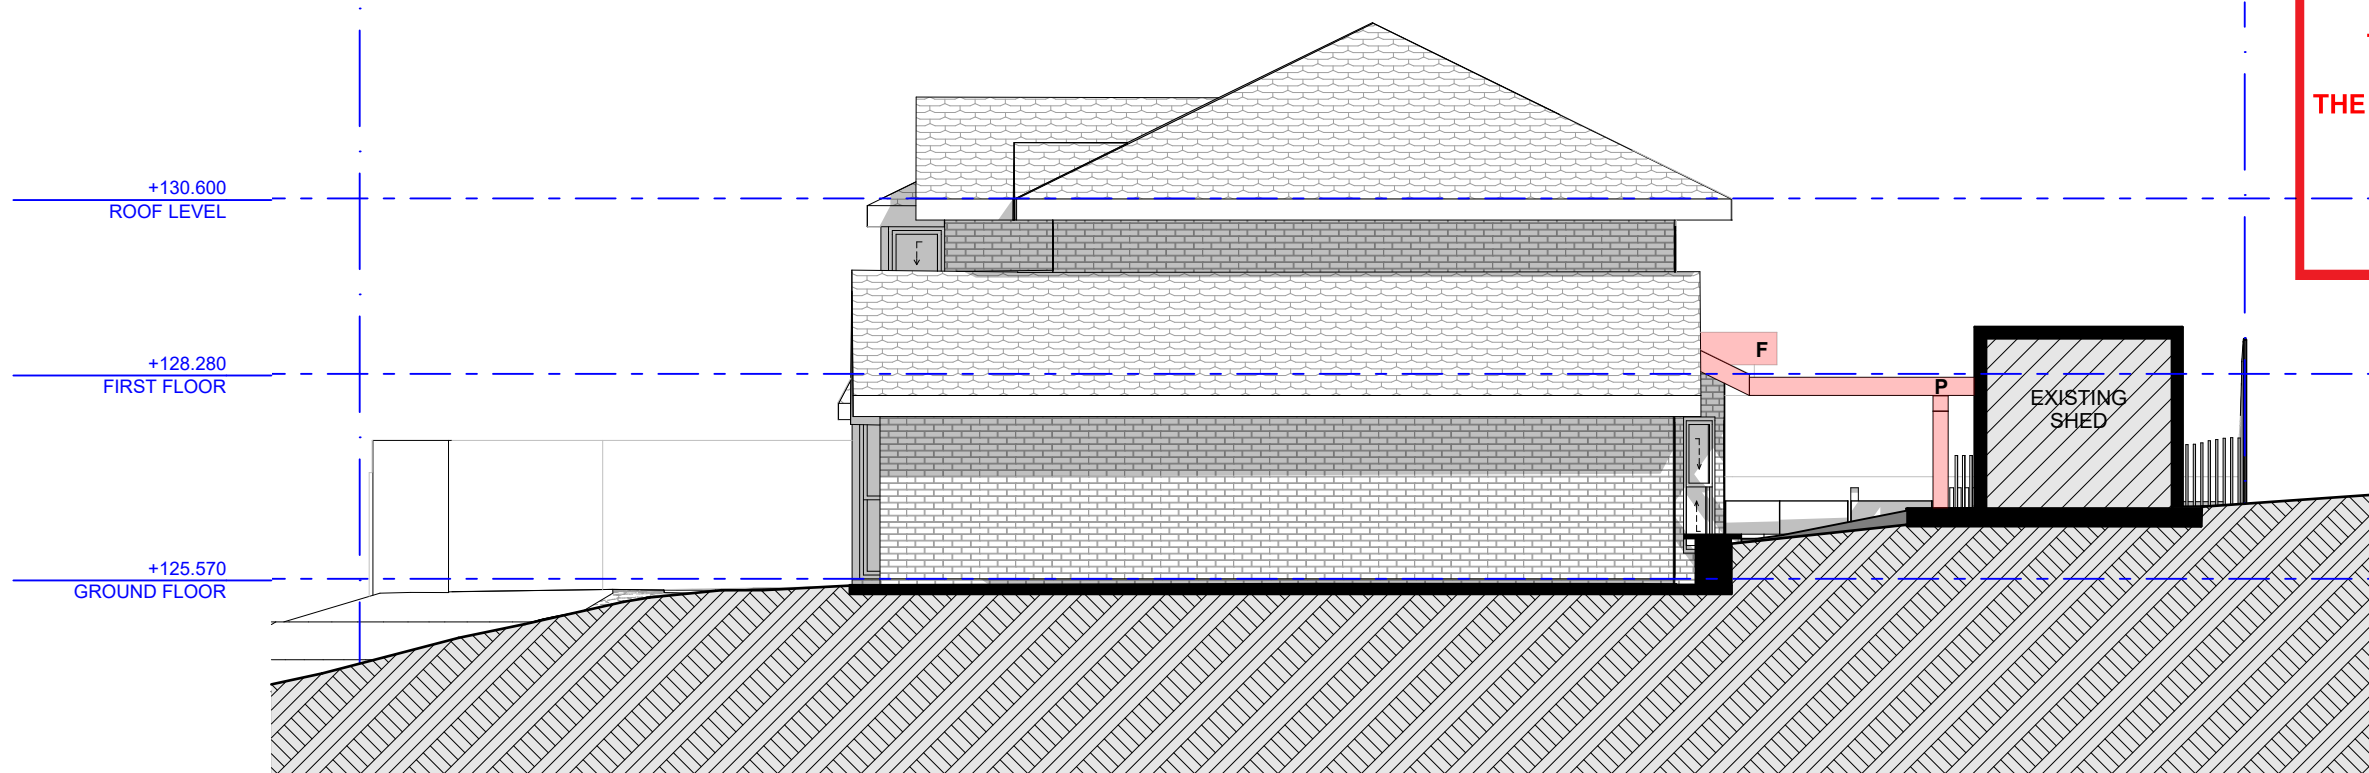

EAST ELEVATION
1:100


 northern
beaches
council

**THIS PLAN IS TO BE READ IN
CONJUNCTION WITH
THE CONDITIONS OF DEVELOPMENT
CONSENT**

DA2020/1221

 **NEW WORKS**

FILE: W:\My Drive\PROJECT FILES\2. DESIGN DEVELOPMENT (DD)\WHITTEN - Frenchs Forest\Whitten - DA01.pln

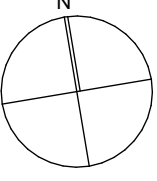	Revision	Date	Revision Note	Project: REPLACEMENT OF LOGGIA ROOF AND NEW LANDSCAPING	Drawing: NORTH & EAST ELEVATIONS		 209/40 Yeo Street (PO Box 277), Neutral Bay, NSW 2089 T (02) 9909 8844, F (02) 9909 8833, www.sanctumdesign.com.au Copyright © Sanctum Design Consultants PTY. LTD. A.B.N. 19 080 529 246 Principal: James Cooper. Member BDANSW Nominated Architect, Ian Bassett NSW Reg. No. 6987
			DA ISSUE	Client: D. & K. WHITTEN	Project #: WHT 0620	Issue Type: DA01	
	General Notes:			Address: 2 LURNEA CRESCENT, FORESTVILLE	Original Sheet Size: A3	Issue Date: 14-Sep-20	
					Scale @ A3: 1:100	Sheet #: A 08	Revision:
					Chkd:	Drawn:	