



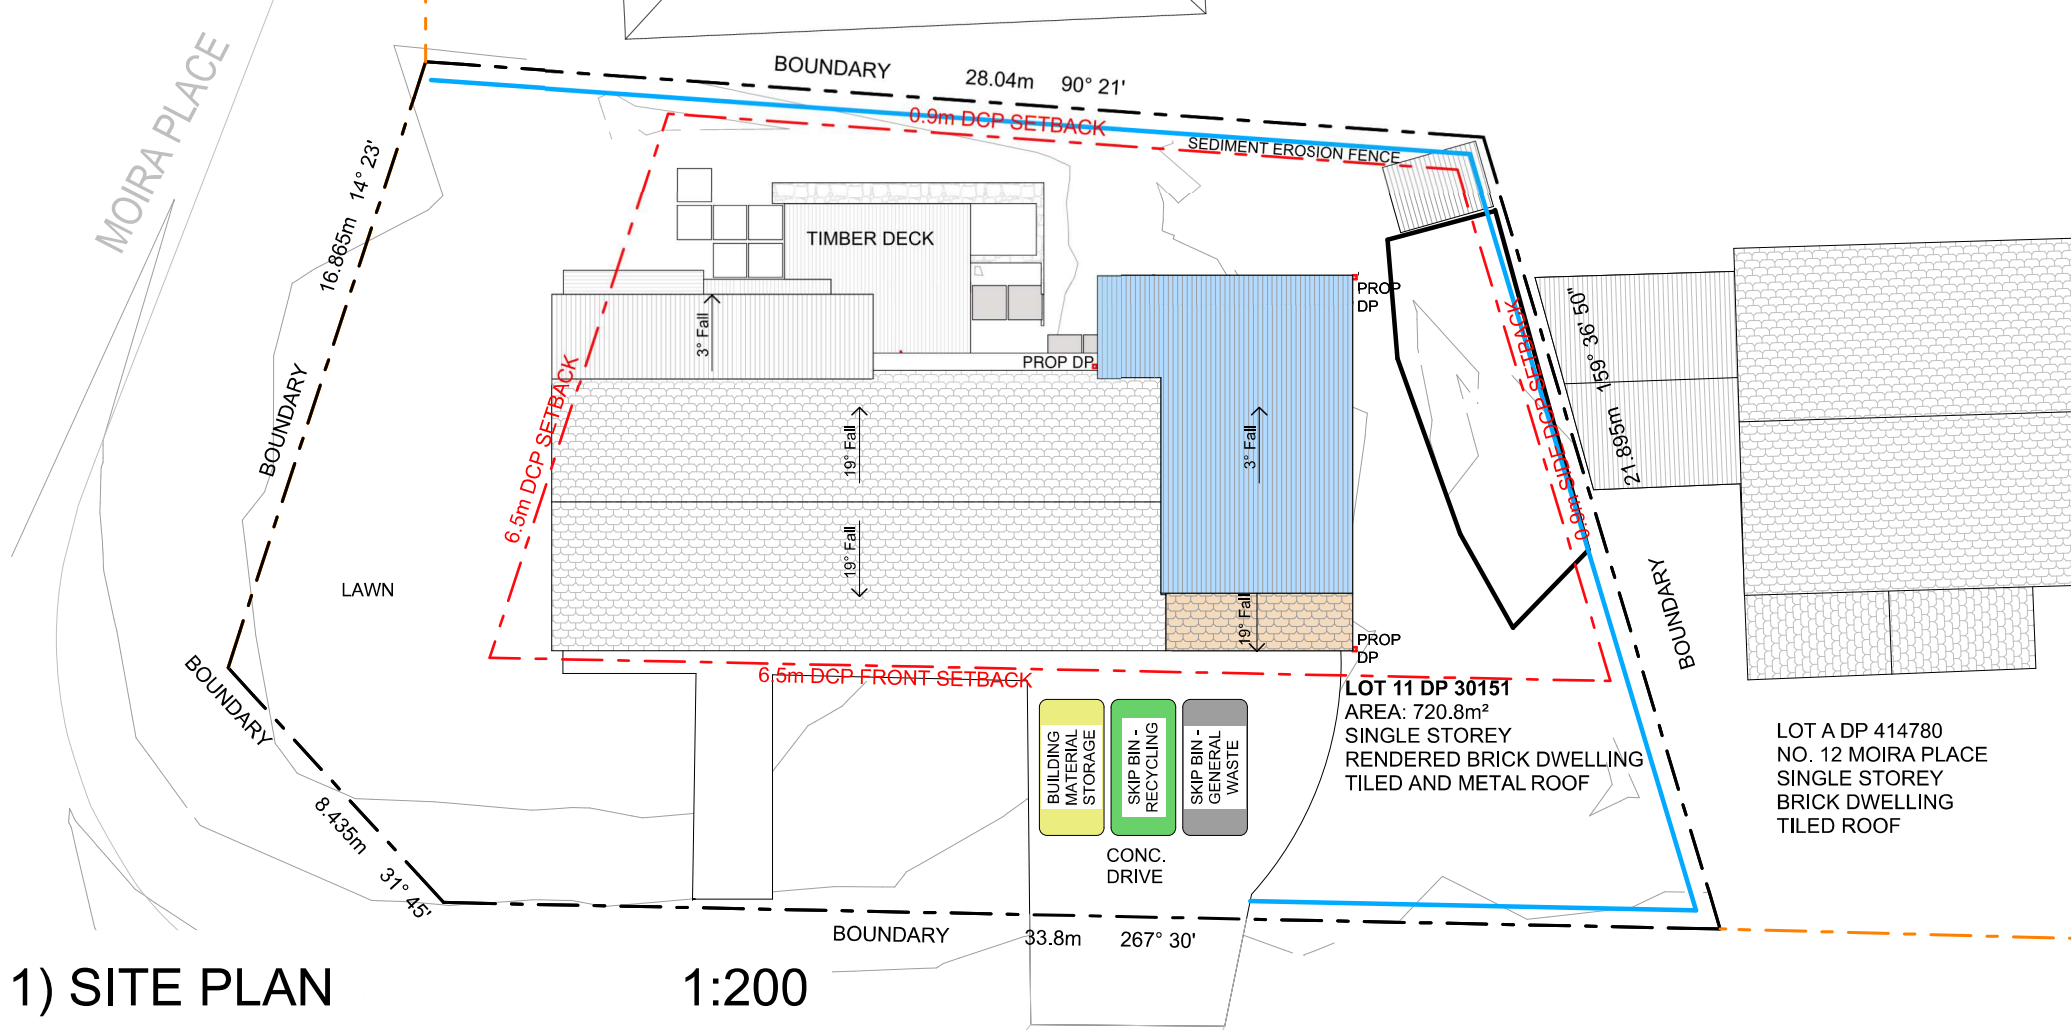


1) SITE PLAN

1:200

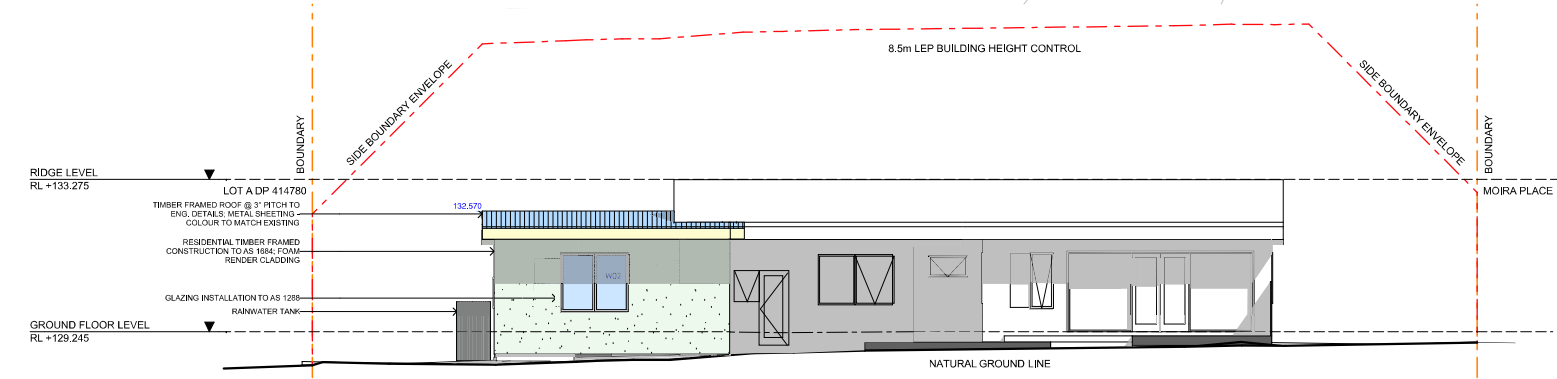


2) NORTH ELEVATION

1:200

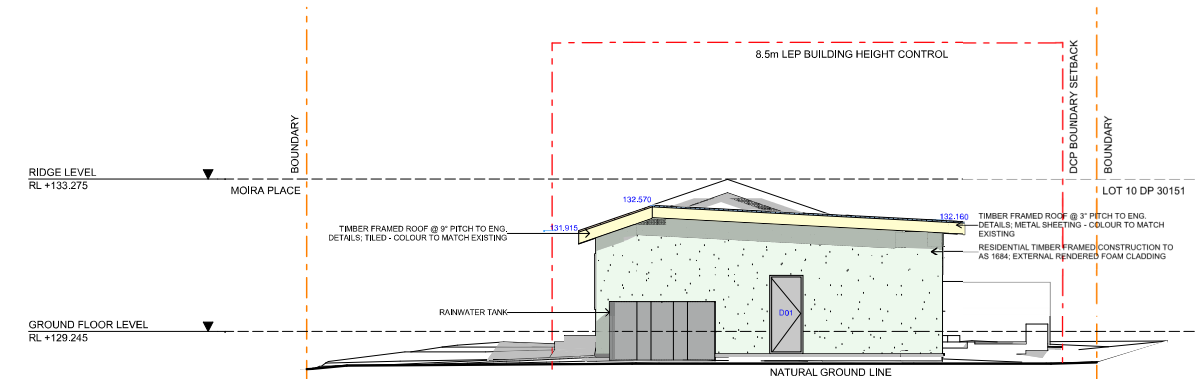


3) EAST ELEVATION

1:200

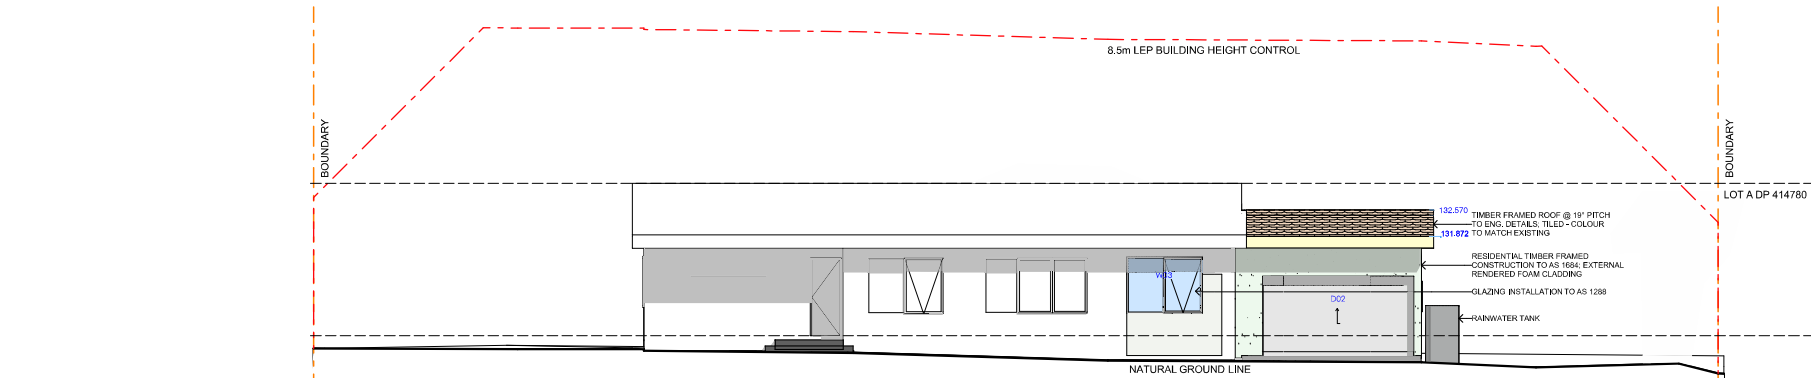

3) SOUTH ELEVATION


1:200

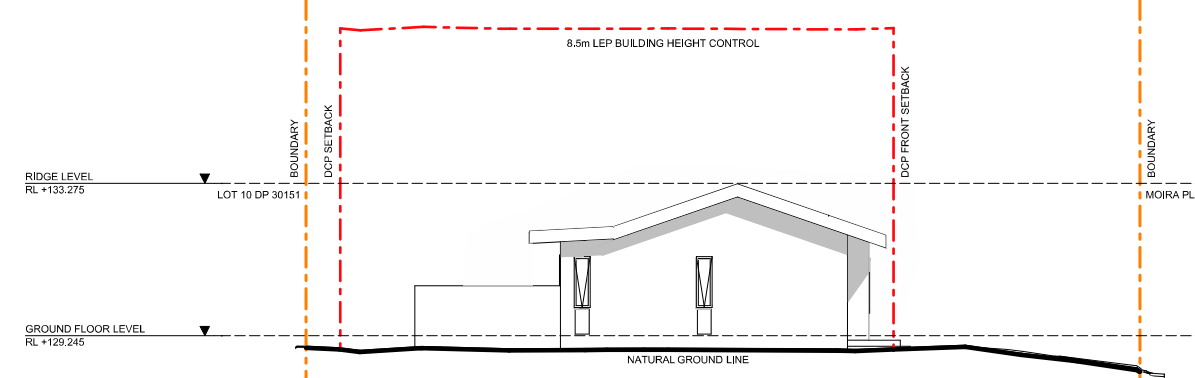

4) WEST ELEVATION

1:200

E 25.07.19 SECTION 4.55 REVISION				
REV	DATE	DESCRIPTION	BY	APP
WJW				
DRAWN				

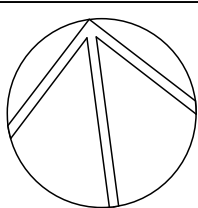

WILLIAM WILLIS
M: 0435 013 842
E: william.willis@osconsulting.com.au

CLIENT
WILLIAM WILLIS & JASMINE WILLIS

PROJECT
11 MOIRA PLACE, FRENCHS FOREST
NSW 2086

DRAWING TITLE NOTIFICATION PLAN			
PATH NAME			REVISION E
DRAWING No.	NP01		
SCALE @ A3	1:200	DATE	