



1 Site Plan
1 : 500



3 South Elevation
1 : 200

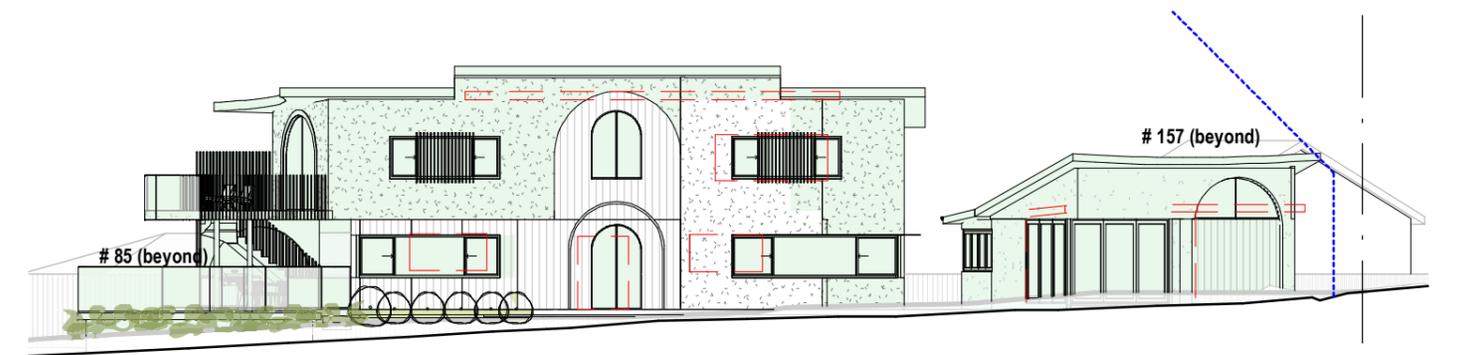

5 North Elevation
1 : 200

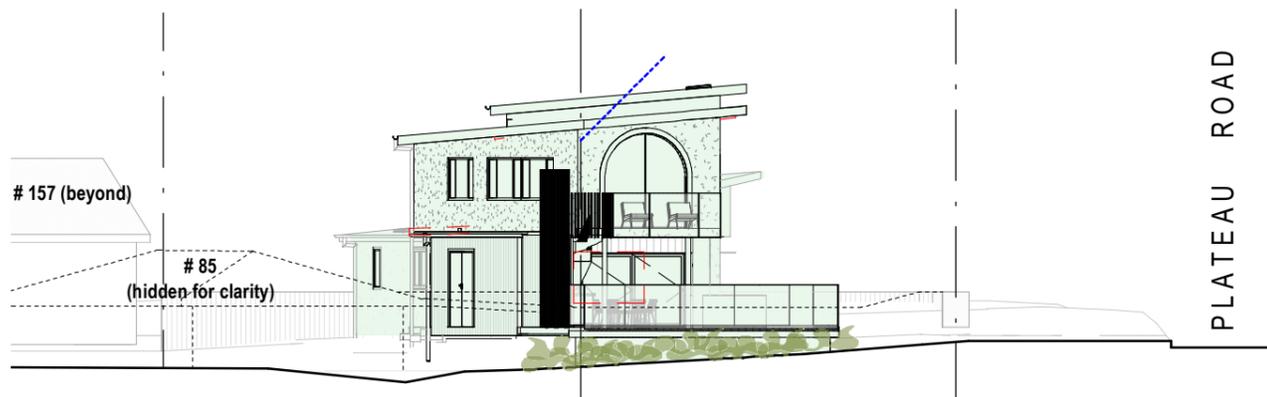

2 East Elevation
1 : 200



4 West Elevation
1 : 200

PRINT DATE: 22/05/2024 11:09:41 AM	PRINT SIZE: A3	ISSUE 01	DESCRIPTION DA - Issue	DATE 20-05-24	CLIENT: Lara Natali	NOTIFICATION	
NOTES: Builder is to examine the site and verify conditions and dimensions. Any discrepancies must be brought to the architect's attention. Use figured dimensions only. Do not scale drawings. All work shall comply with the Building Code of Australia and relevant Australian Standards.						PROJECT NO. 1039HHA	DA 700
This drawing is copyright and remains the property of Hot House Architects						DATE 20 May 2024	
HOT HOUSE PROJECTS PTY LTD TRADING AS HOT HOUSE ARCHITECTS						PROJECT: Alterations & Additions	SCALE: As indicated
						ADDRESS: 87 The Outlook, Bilgola Plateau	
						LOT: 251 DRAWN BY: JG	
						DP: 16902 CHECKED BY: WC	