

ISSUE	DATE	DESCRIPTION	DRWN	CHKD
1	11.04.2019	DA ISSUE	KM	





Mobile: 0 416 255 441
E: sam@custom-construction.com.au
Lic: 242783C ABN: 33 152 936 019
www.custom-construction.com.au

PREPARED BY: BLUE SKY BUILDING DESIGNS
www.blueskybuildingdesigns.com.au
PO BOX 167 Newport 2106
Mobile: 0 414 310 171
E: info@bsbd.com.au

PROJECT TITLE: NEW CARPORT
PROJECT NO.: 2019019
AT: 7 KENS RD, FRENCHS FOREST
FOR: -


SHEET TITLE: SITE & SET-UP PLAN
SHEET NO: A101
SCALE A3: As indicated

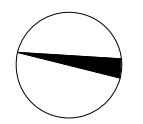

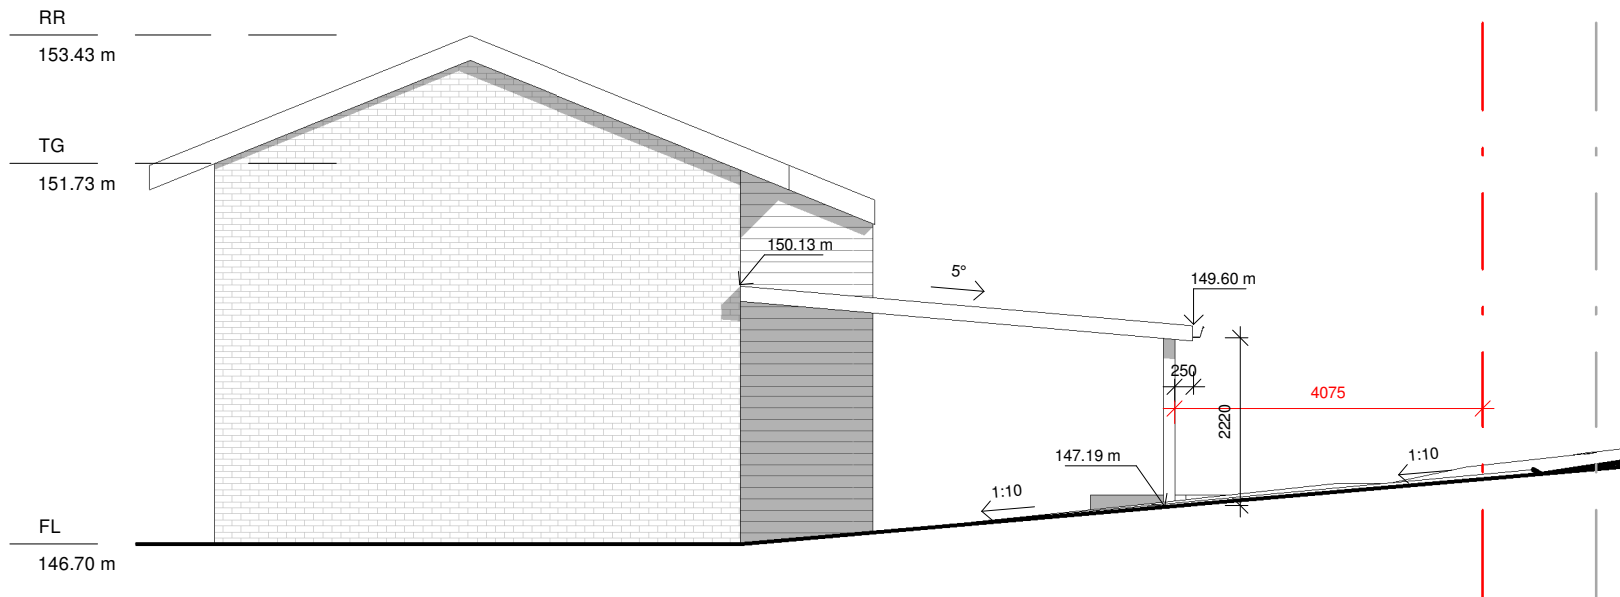


2 EAST ELEVATION

A102 1 : 100

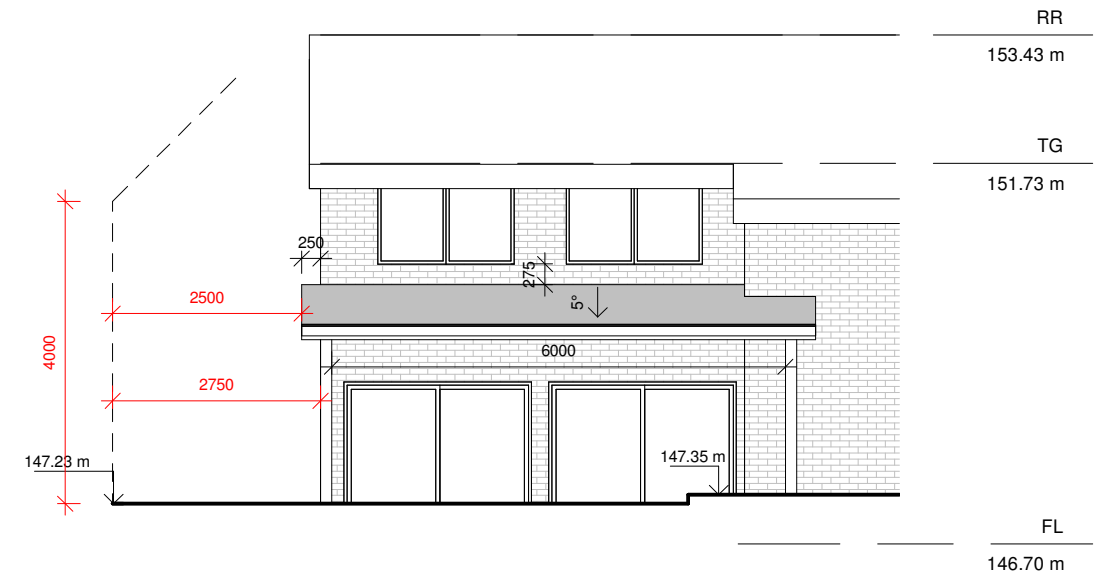


3 NORTH ELEVATION

A102 1 : 100

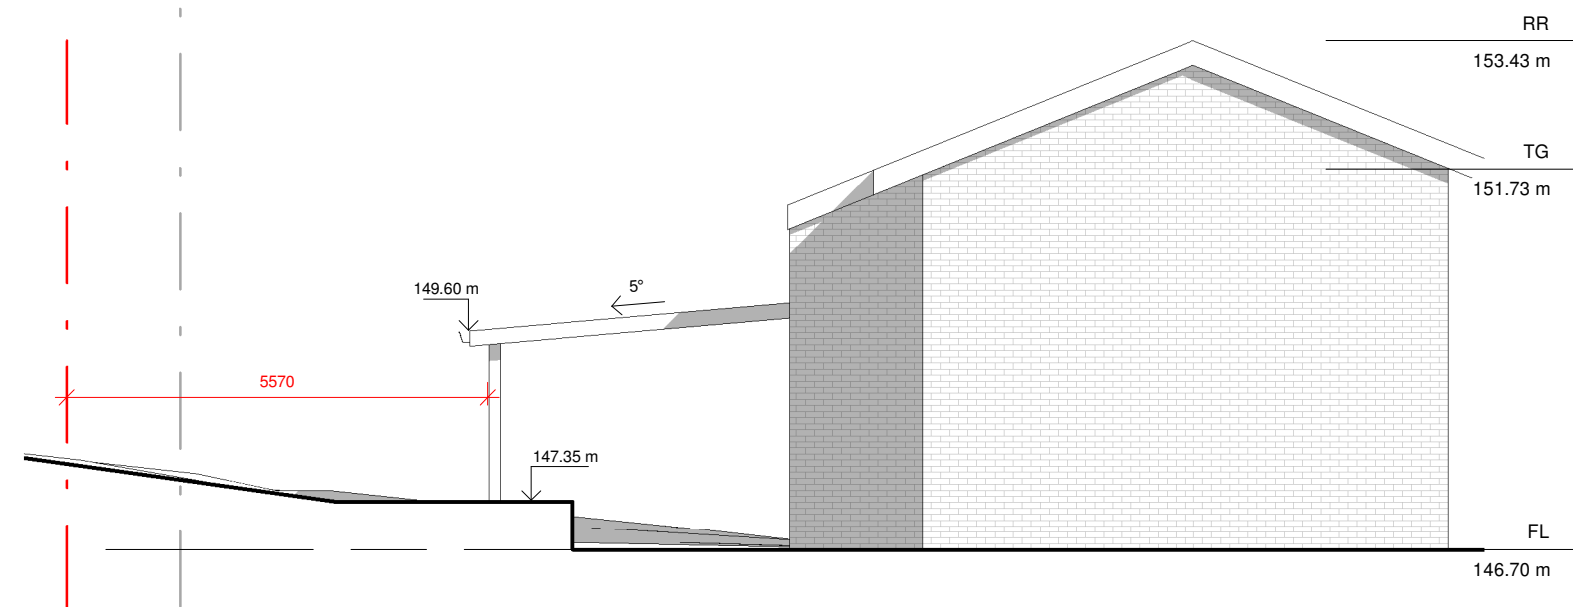

1 WEST ELEVATION

A102 1 : 100

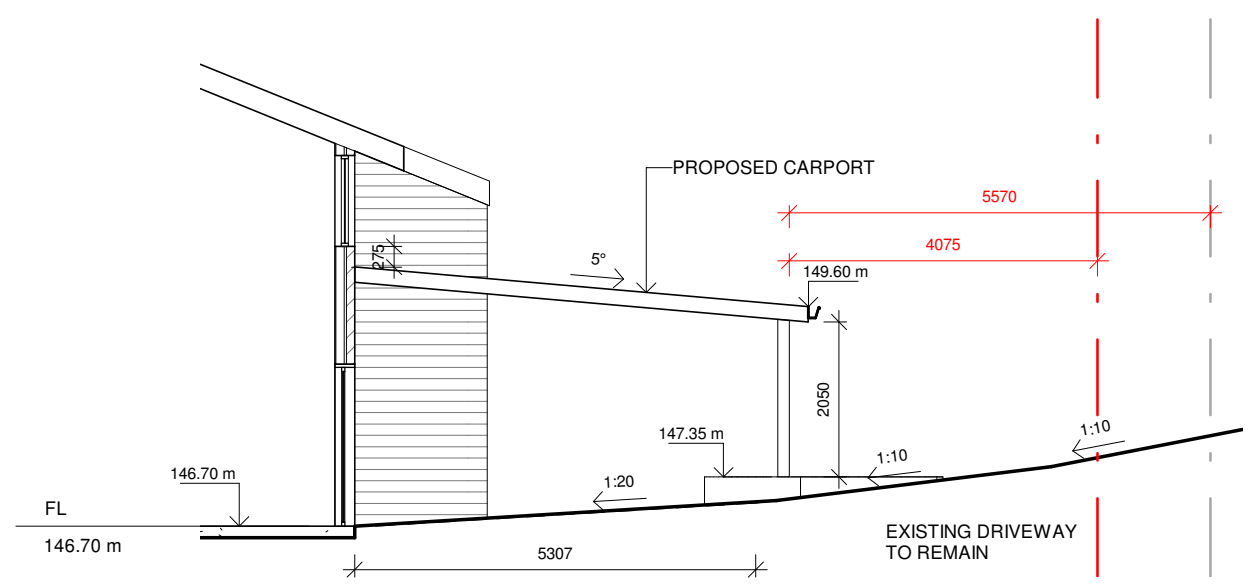

4 SECTION

A102 1 : 100

Do not scale from plans. All dimensions and levels shown on plan are subject to confirmation on site.

ISSUE	DATE	DESCRIPTION	DRWN	CHKD
1	11.04.2019	DA ISSUE	KM	



Mobile: 0 416 255 441
E: sam@custom-construction.com.au
Lic: 242783C ABN: 33 152 936 019
www.custom-construction.com.au

PREPARED BY: BLUE SKY BUILDING DESIGNS
www.blueskybuildingdesigns.com.au

PO BOX 167
Newport 2106

Mobile: 0 414 310 171
E: info@bsbd.com.au

PROJECT TITLE: NEW CARPORT

PROJECT NO.: 2019019

AT: 7 KENS RD, FRENCHS FOREST

FOR: -

SHEET TITLE: ELEVATIONS & SECTIONS

SHEET NO: A102

SCALE A3: 1 : 100

