

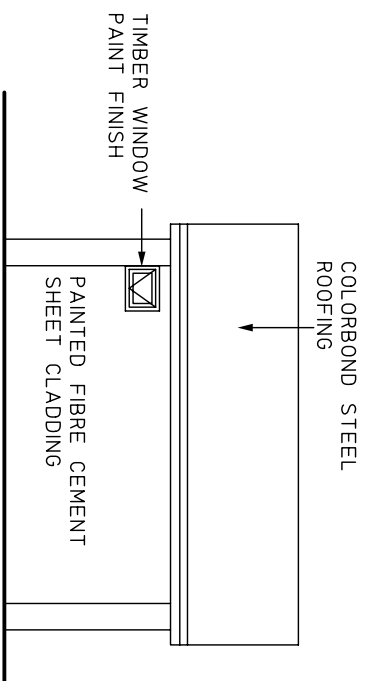


WEST ELEVATION


SECTION A-A

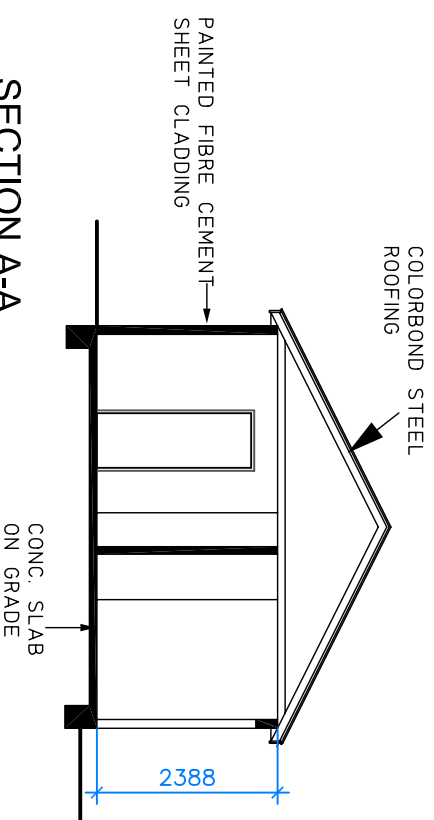


SOUTH ELEVATION

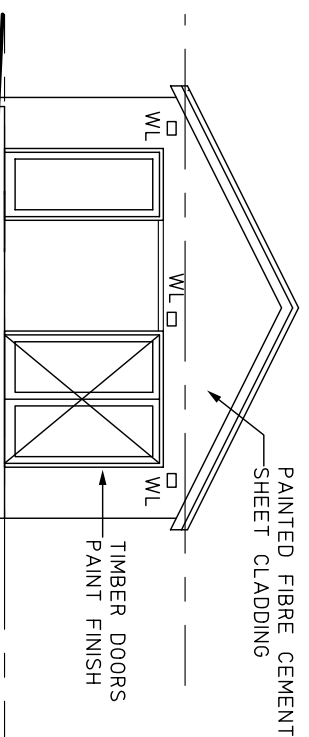

EAST ELEVATION

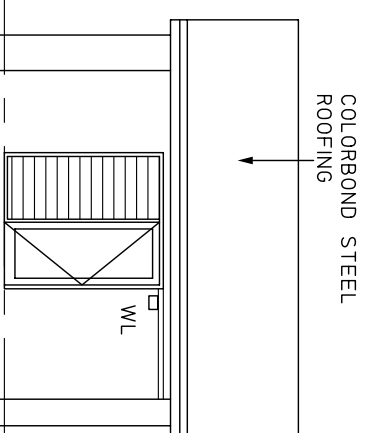

NORTH ELEVATION

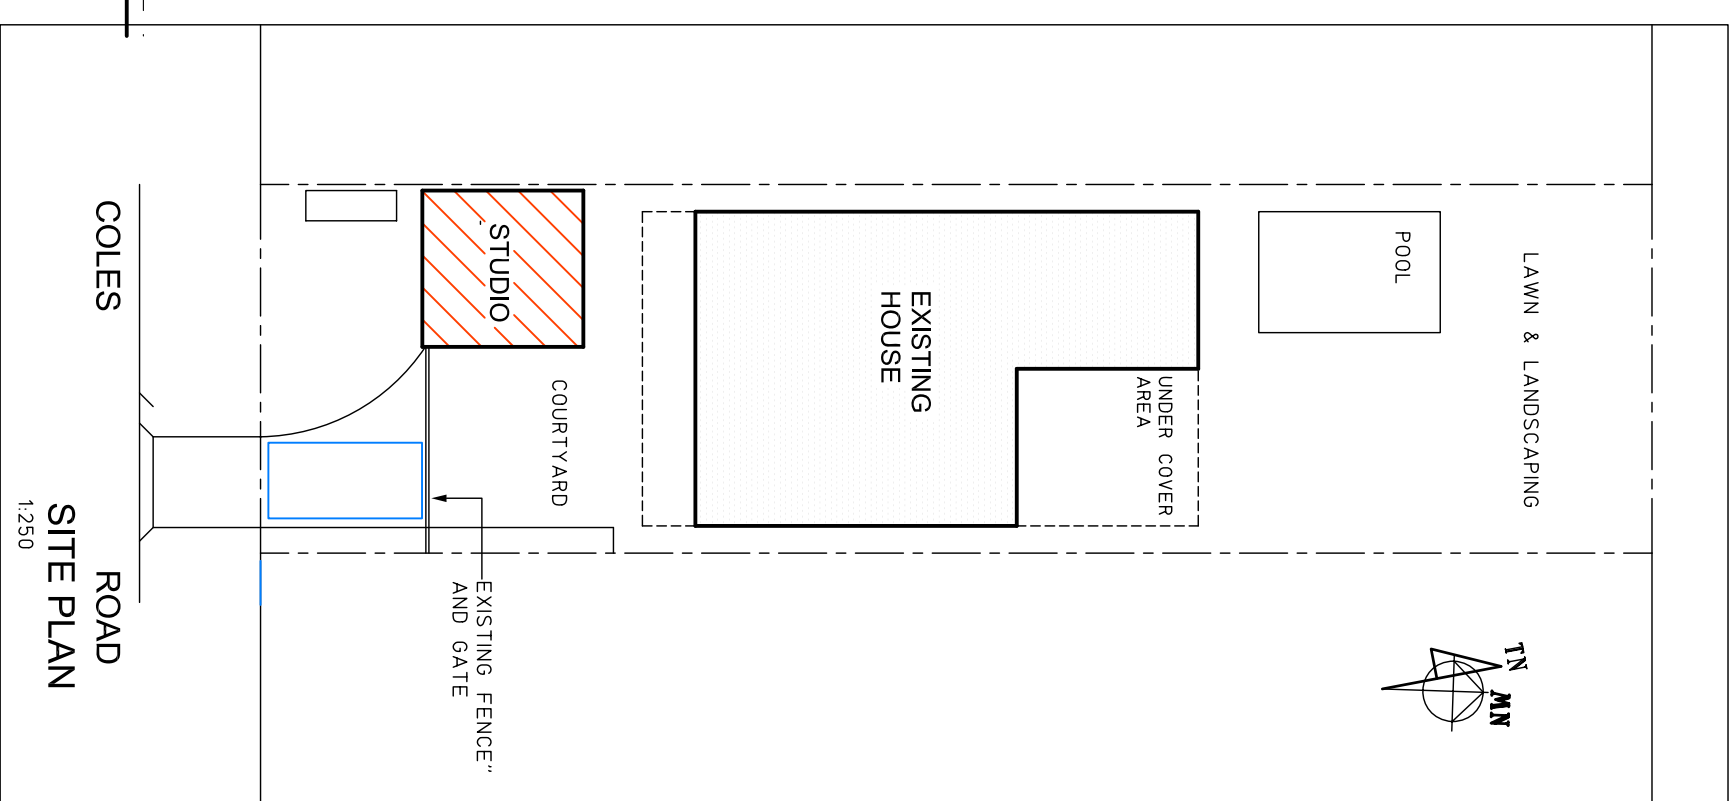

A3

ISSUE A	DATE 10.9.24	AMENDMENT BIC SUBMISSION	PROJECT 9 COLES RD FRESHWATER	DRAWING PLANS & ELEVATIONS	<p>101224.B1</p> <p>SCALE 1:250 DATE SEPT. 24</p> <p>SCALE 1:100 DATE</p> <p>ISSUE A</p>
<p>ABN 75 001 873 669 Architect Pty. Ltd. trading as Hugh Slatyer & Associates PO Box 949 SILVES NSW 2075 email : hughslatyer@bigpond.com M: 0414 256 939</p> <p>HSA architects Registration 3311 NSW Board of Architects</p>			<p>101224.B1</p>		