




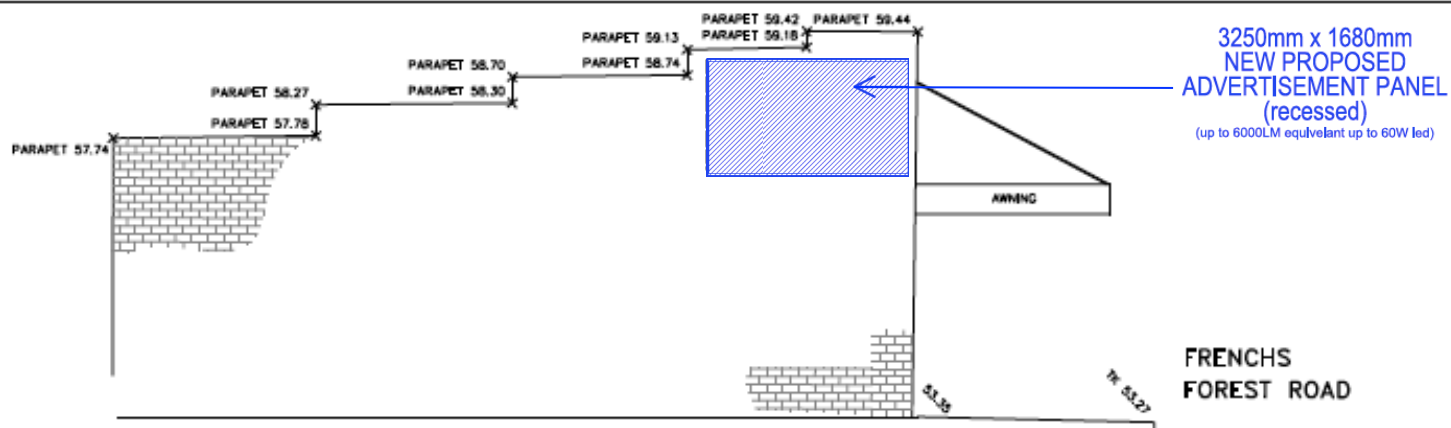

WEST ELEVATION

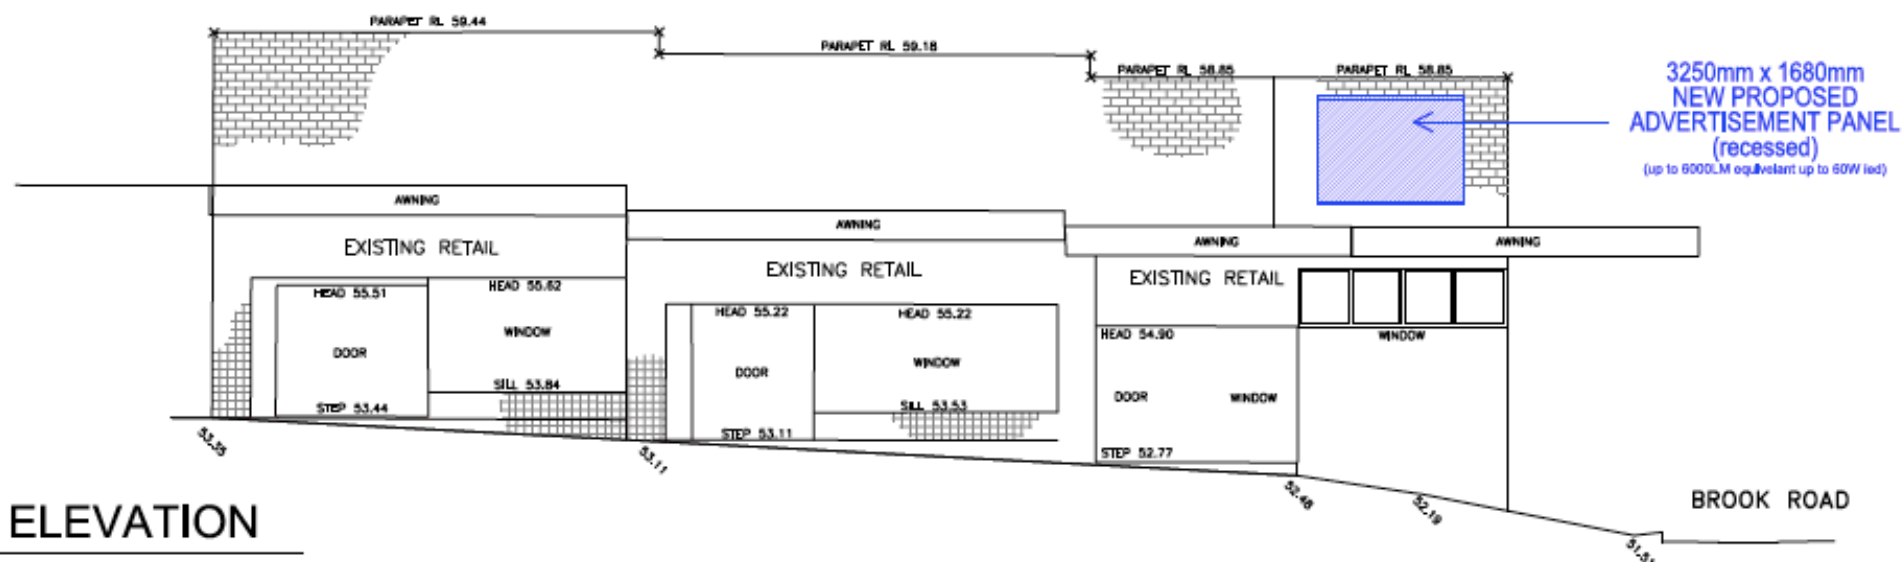

SOUTH ELEVATION

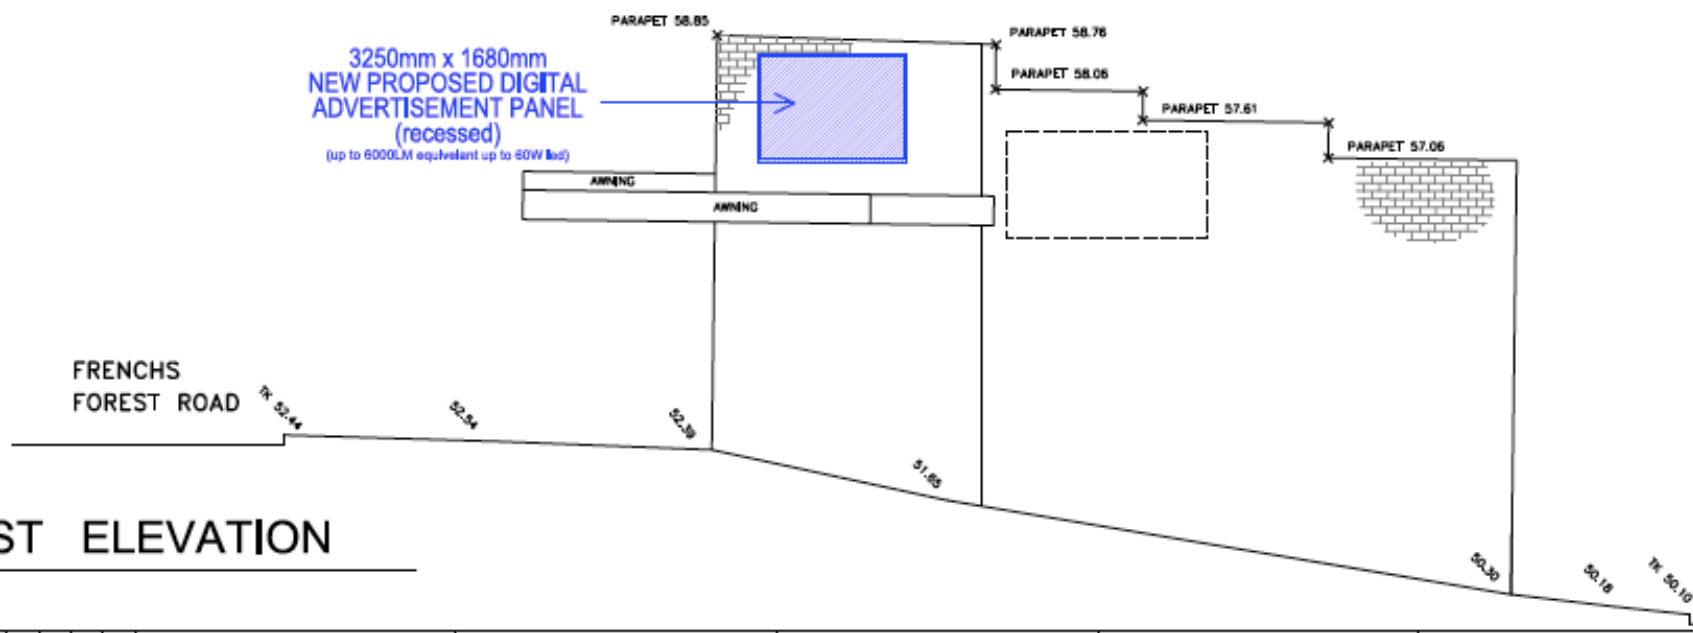

EAST ELEVATION

Note:
Drawings & information are not for construction.
Do not scale from drawings. All dimensions to be checked on site prior to commencement of works. All dimensions to be brought to the attention of the Architect. Large scale drawings and other drawings are provided for information only and are not to be used for construction. This drawing is for information only and is not to be used for construction. All dimensions to be brought to the attention of the Architect. Large scale drawings and other drawings are provided for information only and are not to be used for construction. All dimensions to be brought to the attention of the Architect. Large scale drawings and other drawings are provided for information only and are not to be used for construction.

Orientation

Rev	By	Date	Description	App
-----	----	------	-------------	-----

Drawing No	Issue
2204	A1

Drawing Name
ELEVATIONS
38c 38 Frenchs Forest Road Seaford NSW 2092
Scale A1 1:50
Date 06/06/2022
Drawn By JB
Checked By CT

CMT ARCHITECTS
Architects & Planners
Unit 1, 45 St Georges
Sydney NSW 2008 Australia
Ph +61 (0)2 9551 9800
Fax +61 (0)2 9551 9800
Email info@cmtarchitects.com.au
Web www.cmtarchitects.com.au

Design Architect Chris Telford
Architect Registration No. 1949
Copyright remains property of CMT
Architects Australia Pty Ltd
A00141791-755

DA APPLICATION