

notes

To be read in conjunction with hydraulic engineer drawings.

Legend

Roof:
 rs corrugated copper sheeting, cappings, etc
 g copper gutters
 dp round copper down pipes

Soffit:
 fc set fibre cement
 sl plywood soffit lining

Solar Panels:

ta Type A:
 tb Solar hot water panels with remote storage
 tc Photovoltaic cells

Walls:

External:
 fer(c) Fine cement render to concrete.
 (Colour: Porters "mineral" or similar)
 s Coursed sandstone

Internal:
 rm Rendered masonry
 tm Tiles on masonry

Floors:

st Stone tiling
 sp Stone paving
 hd Hardwood decking

Ceilings:

pb Set plaster board

Windows:


stw Sliding timber windows
 fg fixed glass

Doors:

std Sliding timber framed doors
 gd panel lift garage door

Louvers/Screens:

hiss Hardwood timber slatted screen
 fml Fixed metal louvers

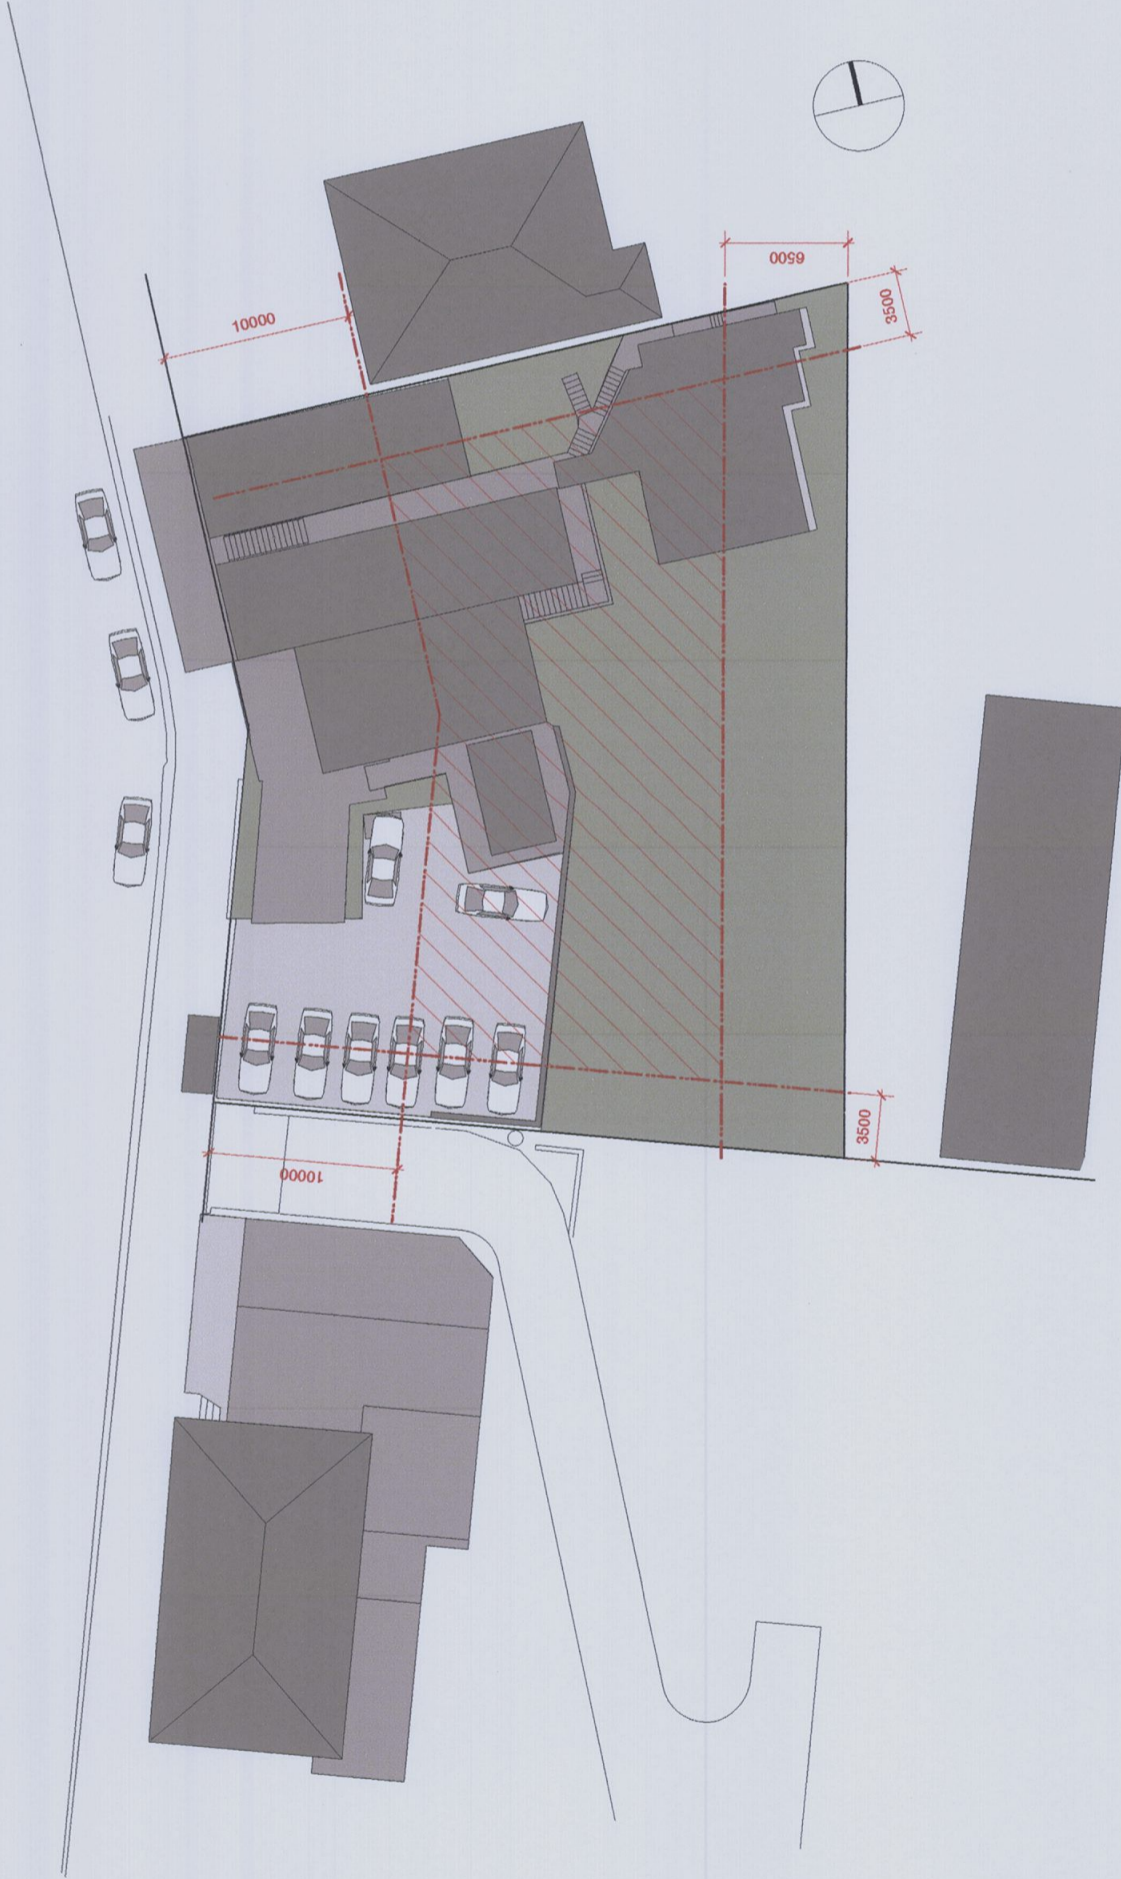

building zone - 570 sq. metres

OCT 09 A DEVELOPMENT APP.

date	issue

amendments

drawing : site planning
 dwg. no. : DA 01
 scale : 1:200@A1 / 1:400@A3
 date : OCT 09
 drawn :
 checked :

1112-1118 Barrenjoey Road
 Palm Beach

LESIUKE ARCHITECTS PTY LTD
 the studio, 1118 barrenjoey road palm beach nsw
 po box 30 palm beach nsw 2110
 telephone 612 9974 1010 facsimile 612 9974 6502
 email lesiukearchitects@bigpond.com