
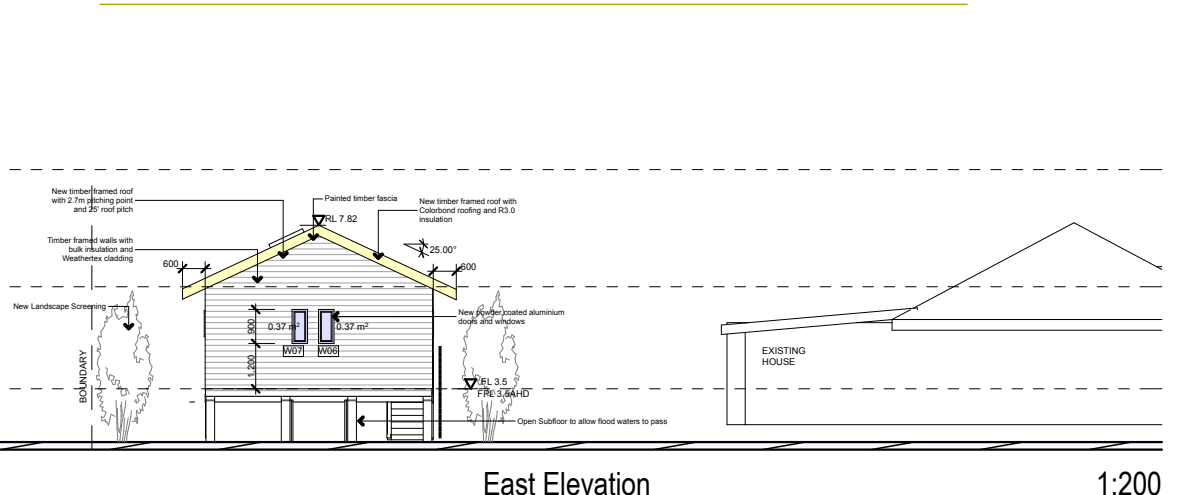
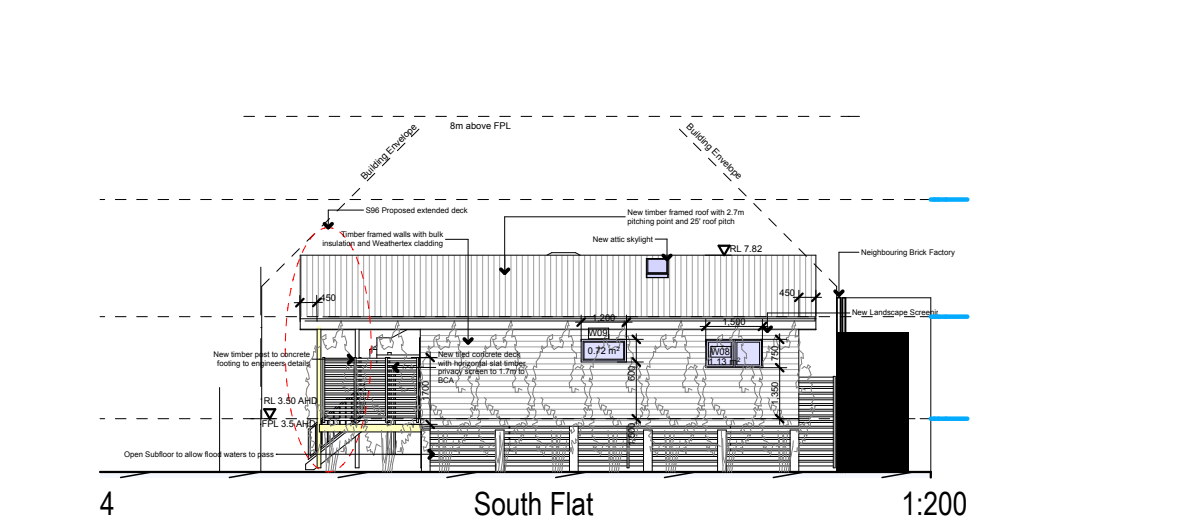
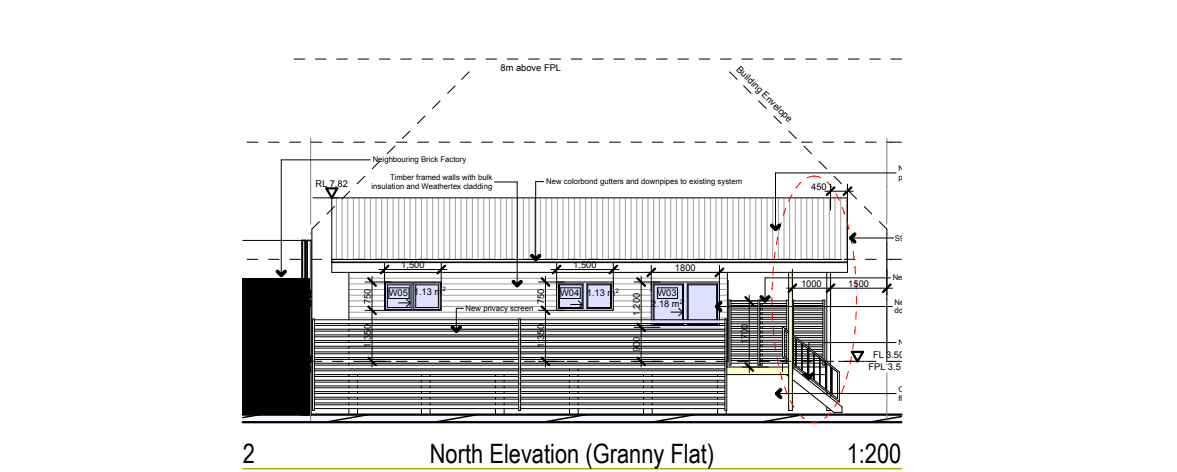
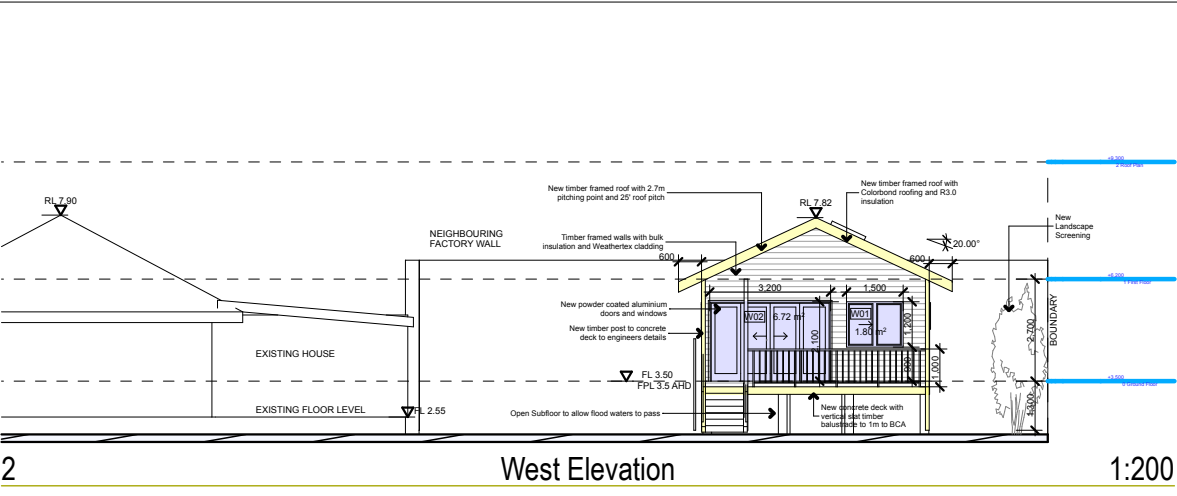


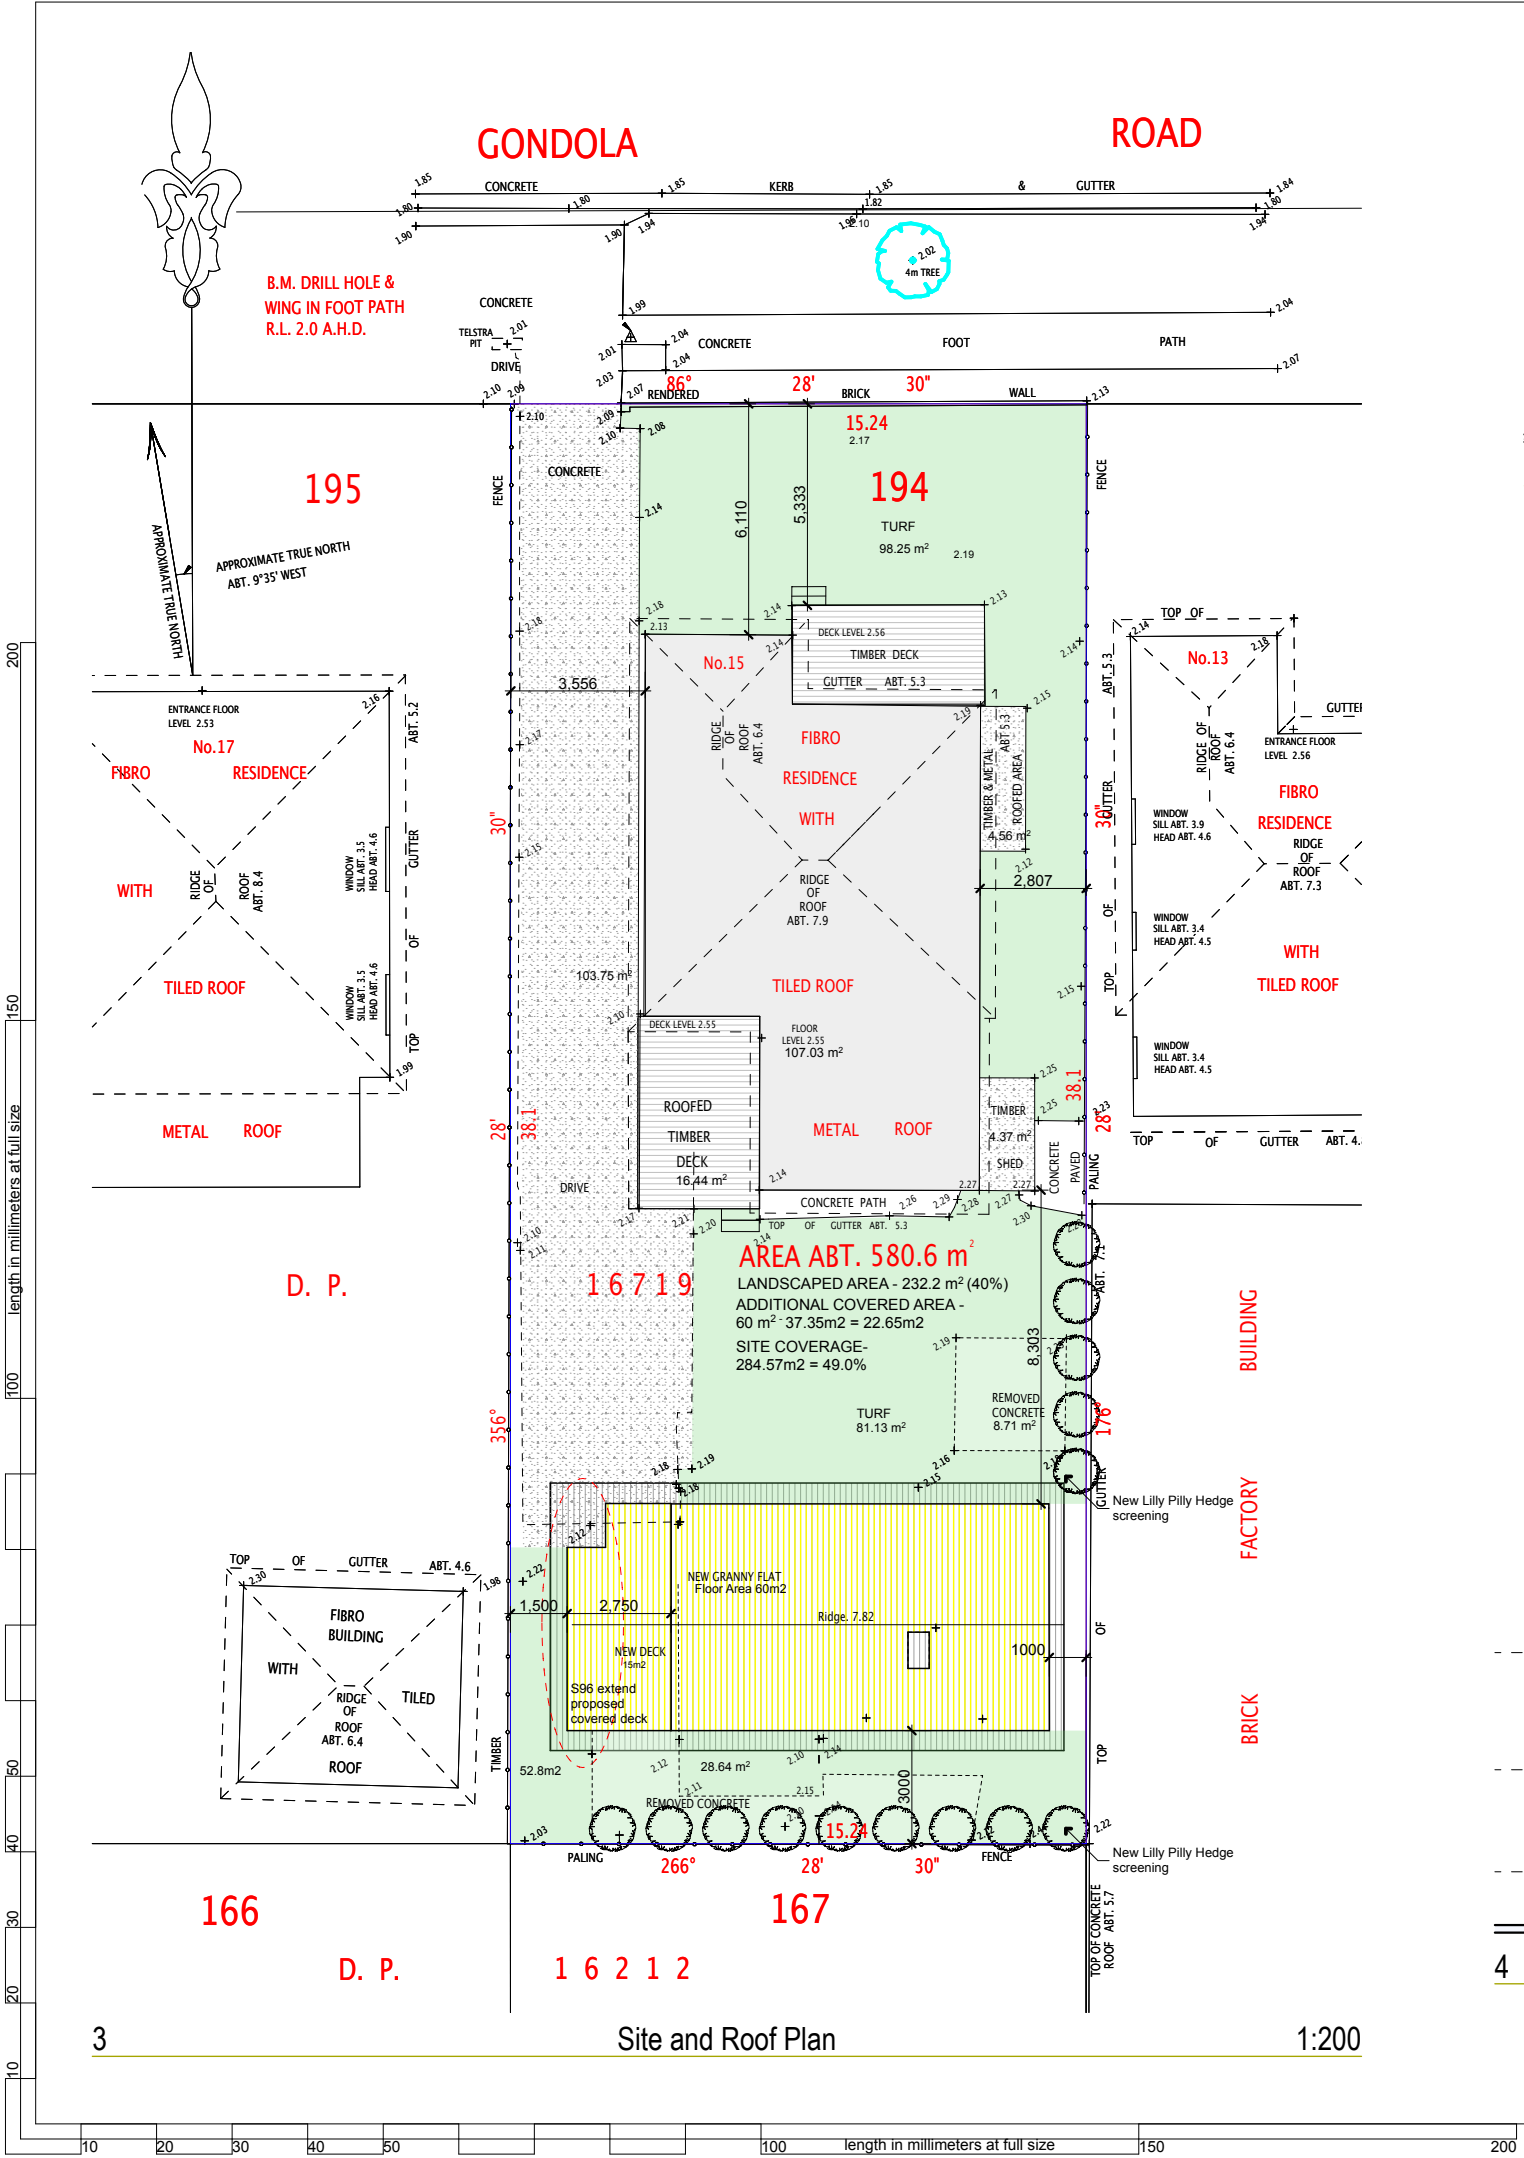

Sharelee Hogan B.Sc(Arch) B(Arch)
sharelee.ssg@bigpond.com
0416 954 635
11 Hill Street, Warriewood NSW 2102

Project Name
Marcellino
15 Gondola Road
North Narrabeen 2101

Drawing Title:
Schedules - Notification
Site and Roof Plan, West Elevation, North Elevation (Granny Flat), East Elevation, South Flat

Scale: as noted	Date: 21.09.18
Status: S96 DA	Checked By: SH
Project No: 2017 12	Drawing No.: DA00

Plot Date: 26/09/2018