

EXISTING FLOOR PLAN

SCALE: 1:100

ISSUE	DATE	DESCRIPTION
A	25.06.2019	DA Issue to Council



Suite C5, 8 Allen St, Waterloo NSW 2017
 ph: (02) 8003 4074 mob: (0419) 670 108
 fax: (02) 8003 9674 email: office@archispectrum.com.au
 A.B.N. 40 966 067 144

DESIGNS CONTAINED IN THESE DRAWINGS AND SPECIFICATIONS ARE THE PROPERTY OF ARCHISPECTRUM AND ARE SUBJECT TO COPYRIGHT LAWS. ALL DIMENSIONS SHOULD BE VERIFIED ON SITE BEFORE COMMENCEMENT OF ANY WORKS. IN CASE OF ANY DISCREPANCIES, IT SHOULD BE VERIFIED BEFORE CONTINUING FURTHER WORKS.

PROJECT:
Orange Theory Warringah Mall


Shop 1233/34 Warringah Mall, Brookvale, NSW

CLIENT:
Orange Theory Warringah Mall
 Shop1233/34, Old Pittwater Rd, Brookvale NSW 2100

SHEET TITLE:
Existing Tenancy Plan


SCALE: 1:100 @ A3 SHEET SIZE: DWG NO: REVISION:
 DRAWN: ANDREW

A3 DA01 a

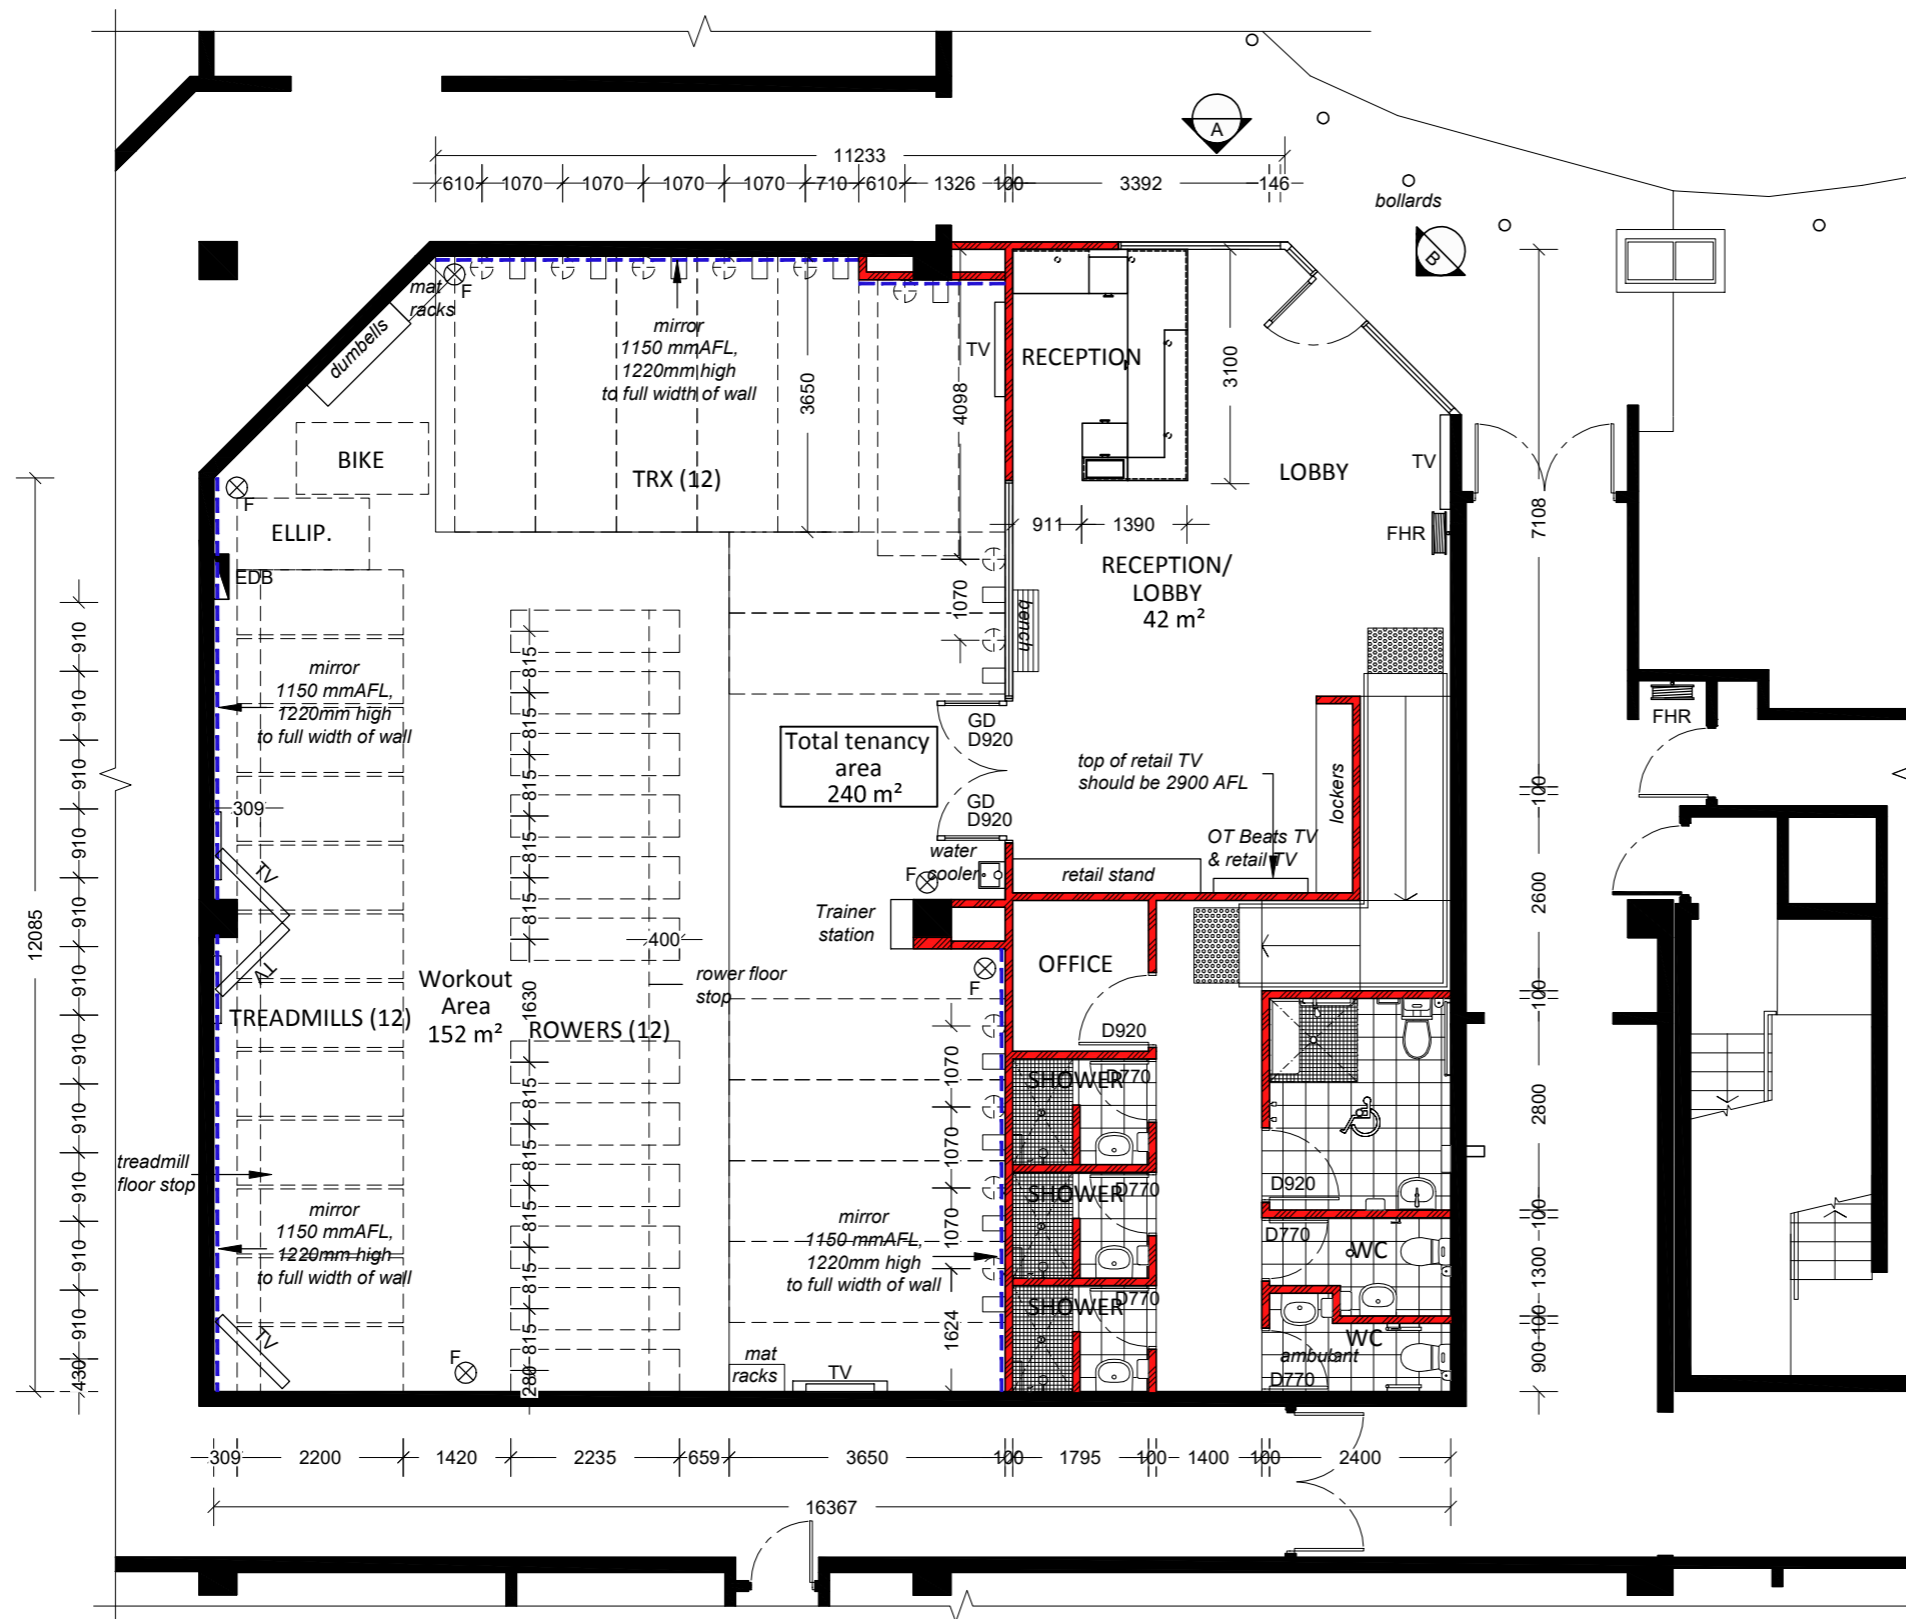

PROPOSED FLOOR PLAN
SCALE: 1:100

- LEGEND:**
- existing wall to remain
 - new 13mm plasterboard wall
 - GL glazed wall
 - GD glazed door
 - D920 denotes width of doorleaf
 - FHR fire hose reel
 - EDB electrical distribution board
 - EXIT illuminated exit sign to comply with AS2293.1
 - TV Standard TV set
 - F ⊗ wall mounted fan. Fan controlled by press release type timer switch located below fan

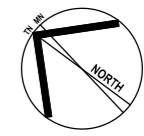



ISSUE	DATE	DESCRIPTION
A	25.06.2019	DA Issue to Council

ARCHISPECTRUM

Suite C5, 8 Allen St, Waterloo NSW 2017
 ph: (02) 8003 4074 mob: (0419) 670 108
 fax: (02) 8003 9674 email: office@archispectrum.com.au
 A.B.N. 40 966 067 144

DESIGNS CONTAINED IN THESE DRAWINGS AND SPECIFICATIONS ARE THE PROPERTY OF ARCHISPECTRUM AND ARE SUBJECT TO COPYRIGHT LAWS. ALL DIMENSIONS SHOULD BE VERIFIED ON SITE BEFORE COMMENCEMENT OF ANY WORKS. IN CASE OF ANY DISCREPANCIES, IT SHOULD BE VERIFIED BEFORE CONTINUING FURTHER WORKS.

PROJECT:
Orange Theory Warringah Mall
 Shop 1233/34 Warringah Mall, Brookvale, NSW
 CLIENT:
Orange Theory Warringah Mall
 Shop 1233/34, Old Pittwater Rd, Brookvale NSW 2100
 SHEET TITLE:
Proposed Tenancy Plan

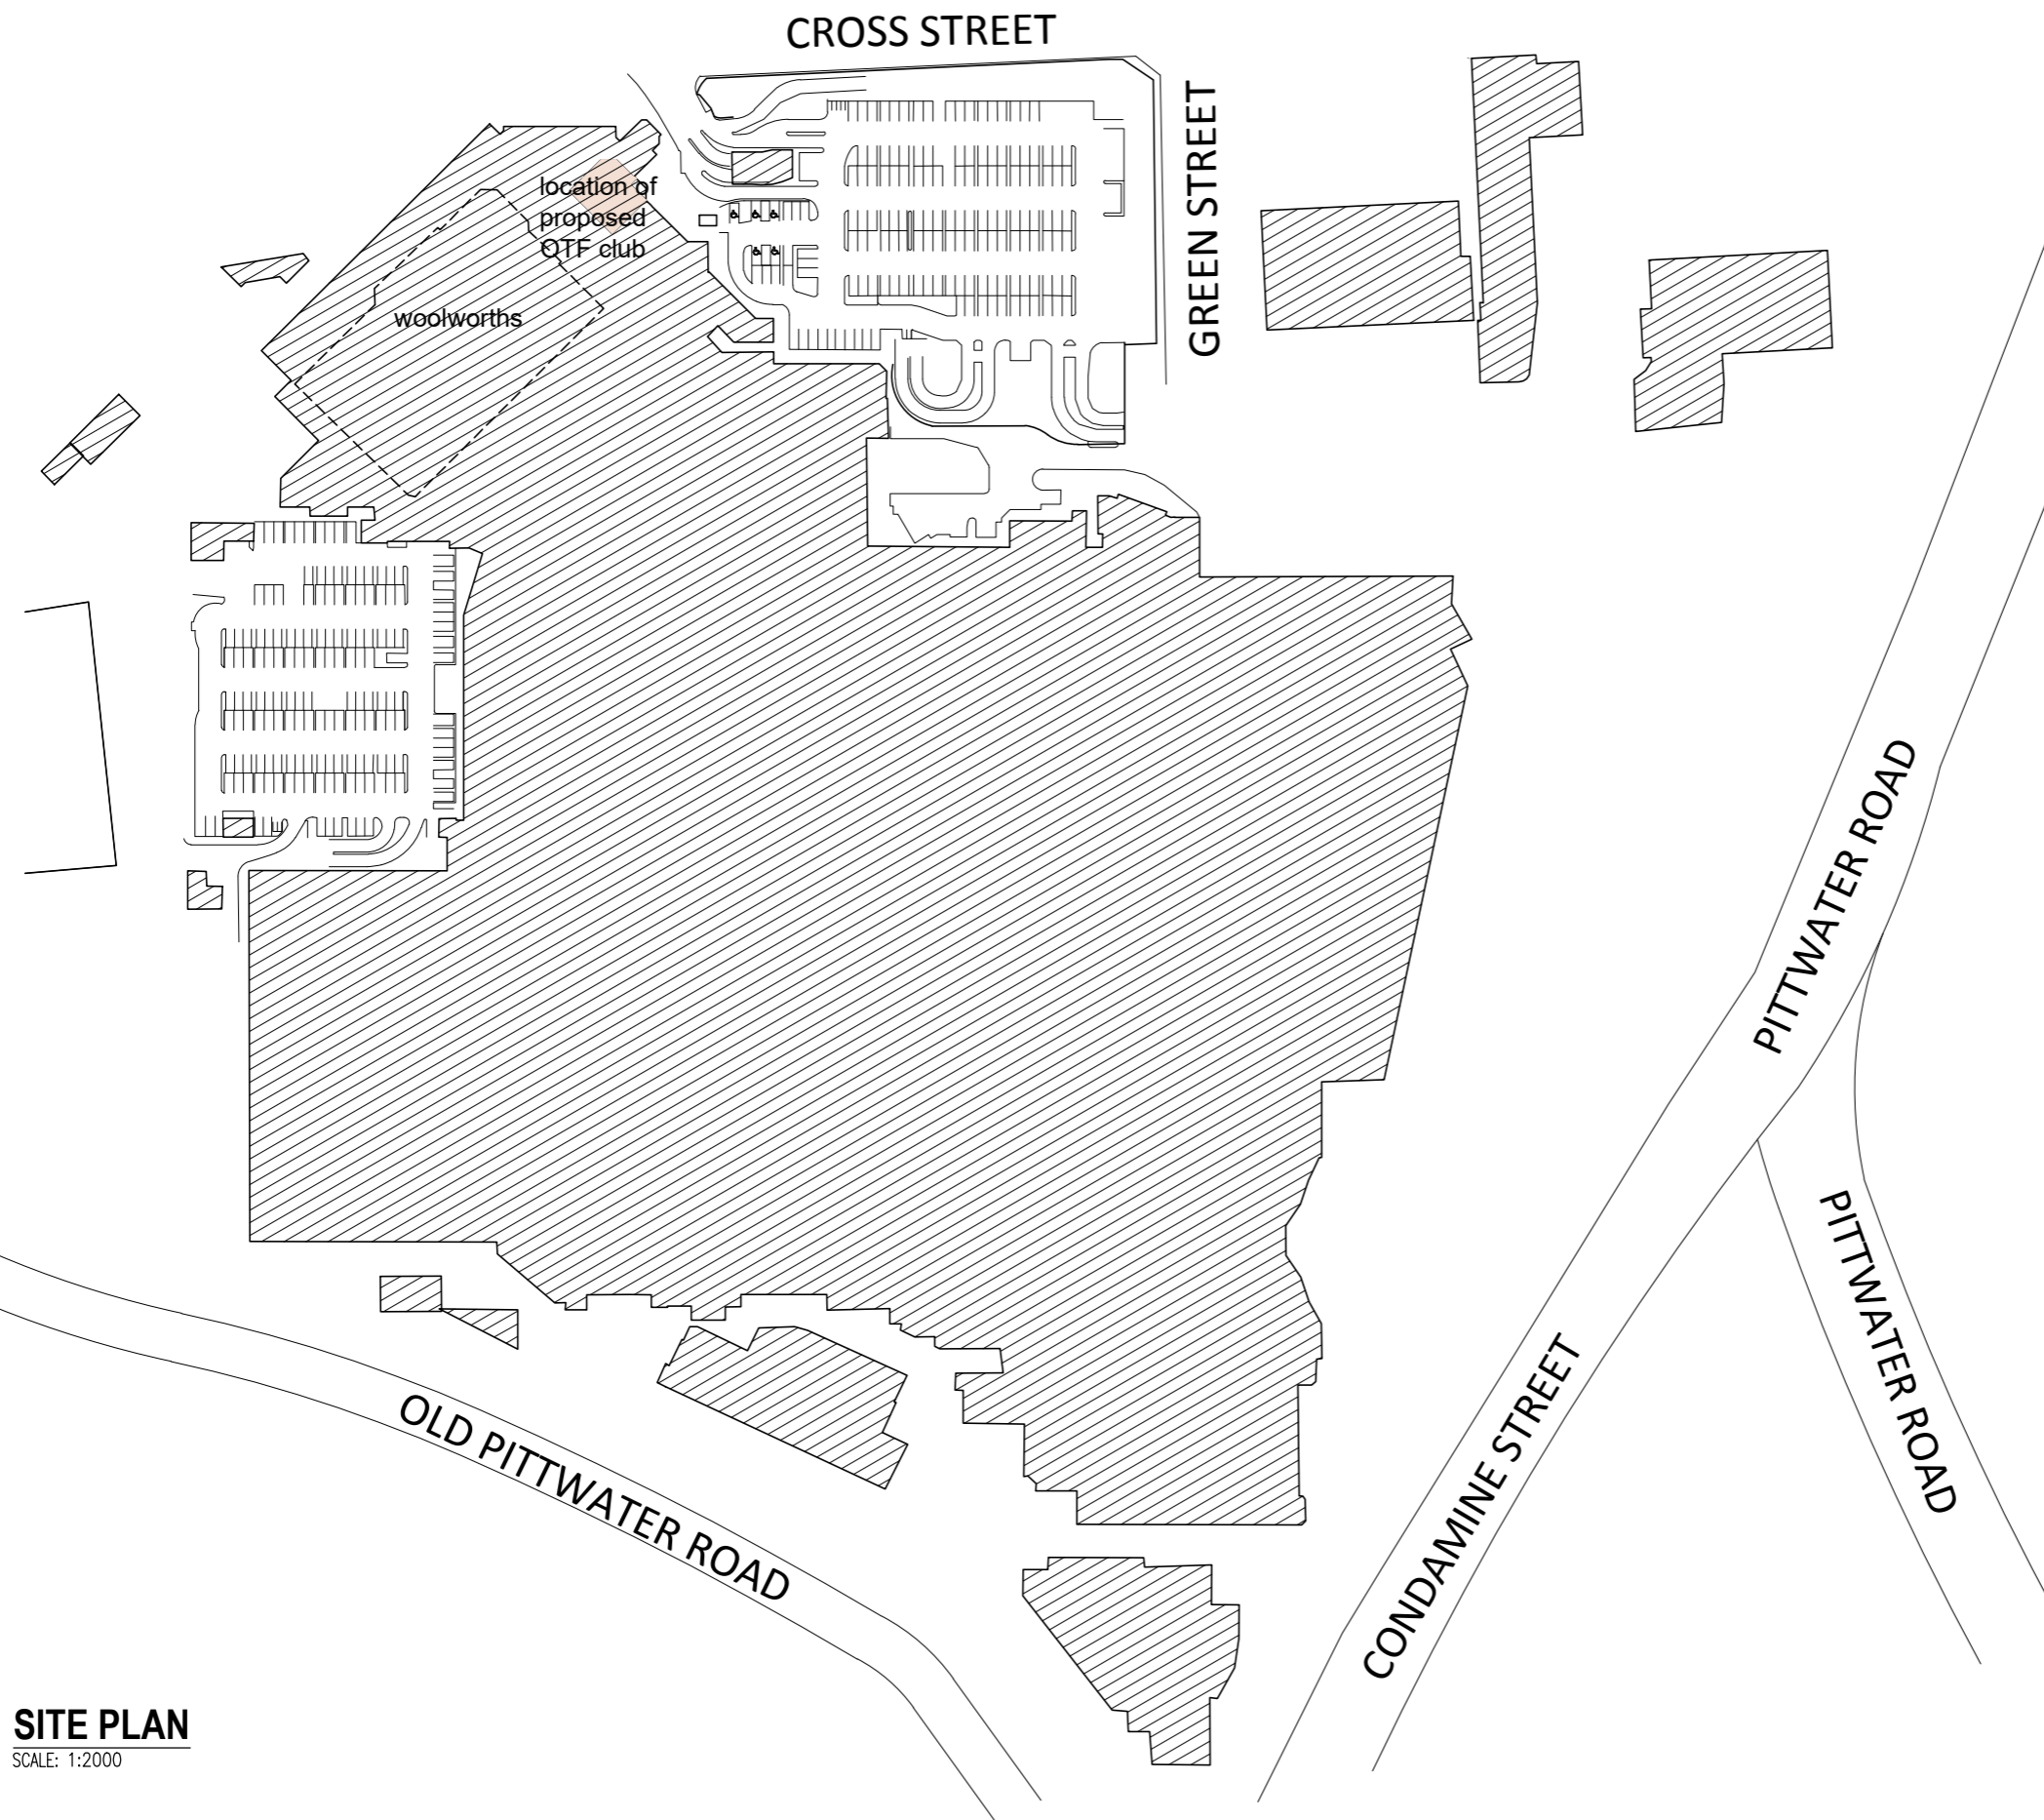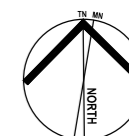

ISSUE	DATE	DESCRIPTION
A	25.06.2019	DA Issue to Council

ARCHISPECTRUM
 Suite C5, 8 Allen St, Waterloo NSW 2017
 ph:(02) 8003 4074 mob: (0419) 670 108
 fax: (02) 8003 9674 email: office@archispectrum.com.au
 A.B.N. 40 966 067 144


DESIGNS CONTAINED IN THESE DRAWINGS AND SPECIFICATIONS ARE THE PROPERTY OF ARCHISPECTRUM AND ARE SUBJECT TO COPYRIGHT LAWS. ALL DIMENSIONS SHOULD BE VERIFIED ON SITE BEFORE COMMENCEMENT OF ANY WORKS. IN CASE OF ANY DISCREPANCIES, IT SHOULD BE VERIFIED BEFORE CONTINUING FURTHER WORKS.

PROJECT:
Orange Theory Warringah Mall
 Shop 1233/34 Warringah Mall, Brookvale, NSW
 CLIENT:
Orange Theory Warringah Mall
 Shop1233/34, Old Pittwater Rd, Brookvale NSW 2100
 SHEET TITLE:
Site Plan


SITE PLAN
 SCALE: 1:2000

SCALE: 1:2000 @ A3 SHEET SIZE: DWG NO: REVISION:
 DRAWN: SB

A3 DA03 a

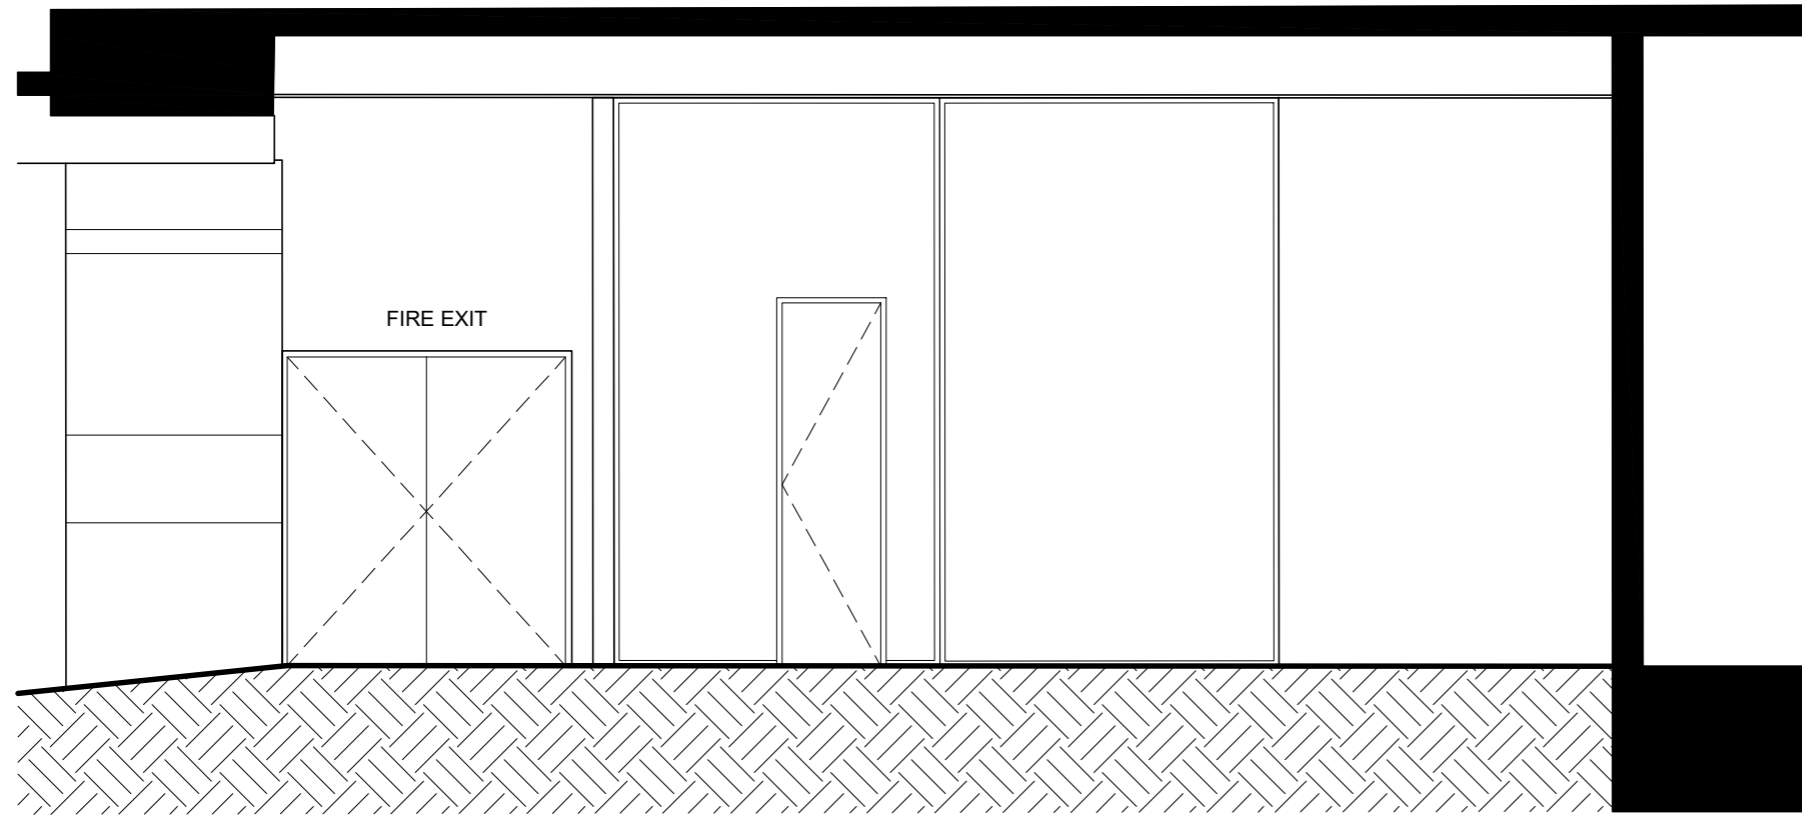

ELEVATION A
SCALE: 1:50

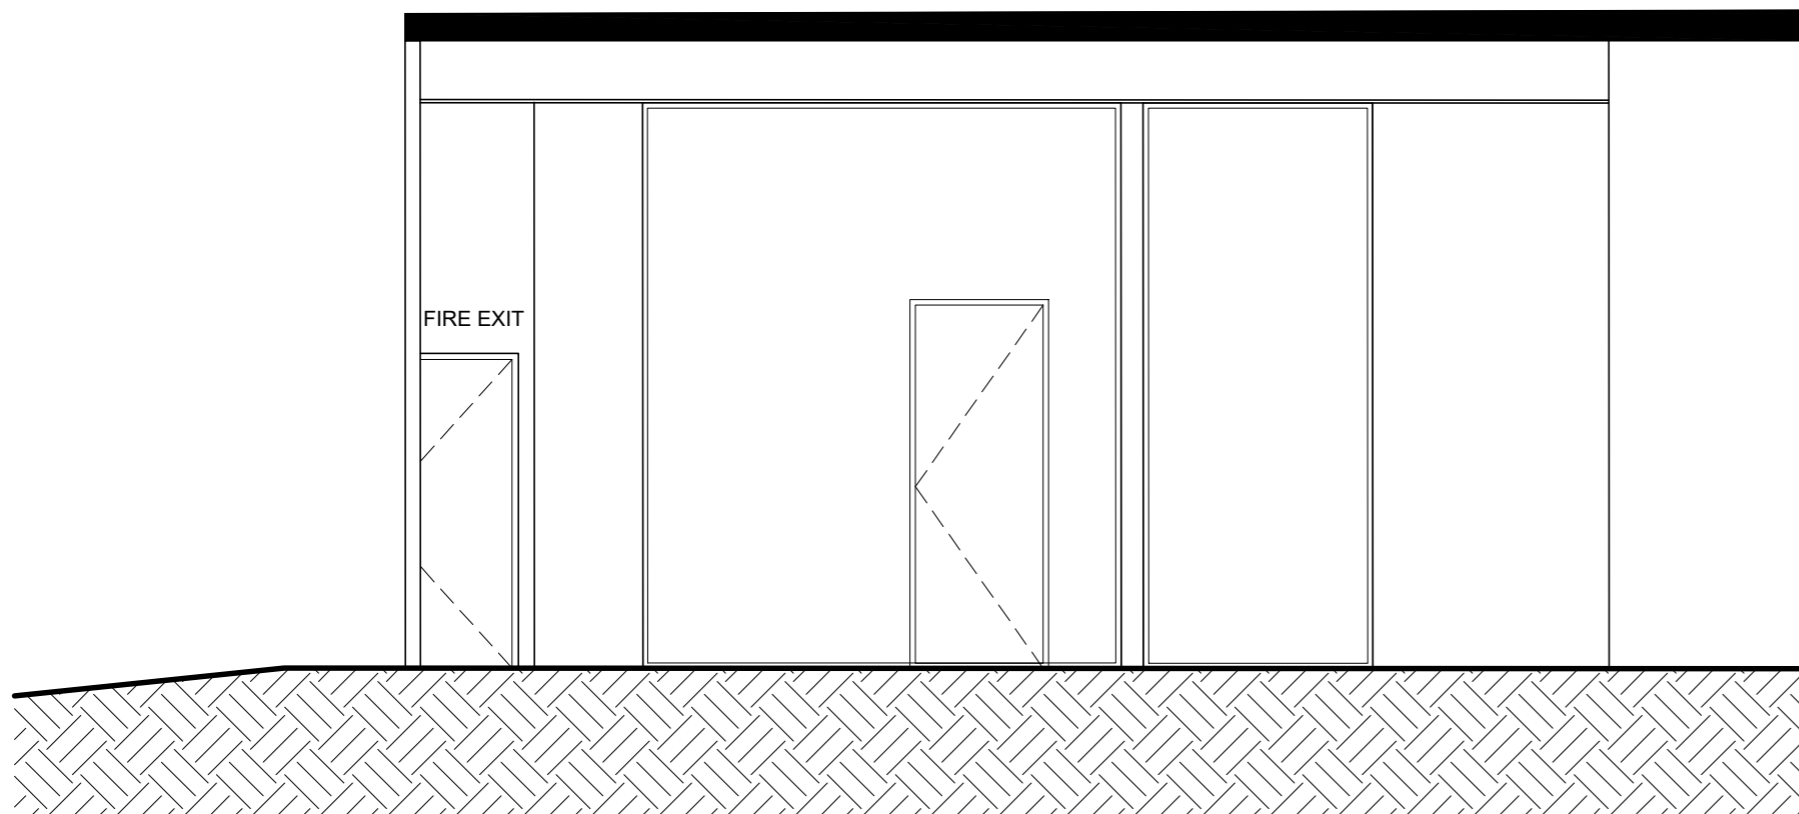

ELEVATION B
SCALE: 1:50

ISSUE	DATE	DESCRIPTION
A	25.06.2019	DA Issue to Council



Suite C5, 8 Allen St, Waterloo NSW 2017
 ph: (02) 8003 4074 mob: (0419) 670 108
 fax: (02) 8003 9674 email: office@archispectrum.com.au
 A.B.N. 40 966 067 144

DESIGNS CONTAINED IN THESE DRAWINGS AND SPECIFICATIONS ARE THE PROPERTY OF ARCHISPECTRUM AND ARE SUBJECT TO COPYRIGHT LAWS. ALL DIMENSIONS SHOULD BE VERIFIED ON SITE BEFORE COMMENCEMENT OF ANY WORKS. IN CASE OF ANY DISCREPANCIES, IT SHOULD BE VERIFIED BEFORE CONTINUING FURTHER WORKS.

PROJECT:
Orange Theory Warringah Mall
 Shop 1233/34 Warringah Mall, Brookvale, NSW
 CLIENT:
Orange Theory Warringah Mall
 Shop1233/34, Old Pittwater Rd, Brookvale NSW 2100

SHEET TITLE:
Entry Elevation

SCALE: 1:50 @ A3 SHEET SIZE: DWG NO: REVISION:
 DRAWN: SB

A3 DA04 a