



ARCHITECTURAL SET FOR ALTERATION AND ADDITIONS IN MAIN DWELLING

41 ALFRED ROAD, NARRAWEENA NSW
LOT 3 , DP 6364

DRAWING LIST (MASTER SET)

DA 0000 : COVER PAGE

DA 0400 : SITE PLAN

DA 0401 : SEDIMENT CONTROL PLAN

DA 0402 : SITE ANALYSIS PLAN

DA 1000 : GROUND FLOOR PLAN

DA 1001 : FIRST FLOOR PLAN

DA 1002 : GROUND FLOOR PLAN 1:100

DA 1003 : FIRST FLOOR PLAN 1:100

DA 1500 : NORTH ELEVATION

DA 1501 : SOUTH ELEVATION


DA 1502 : EAST ELEVATION

DA 1503 : WEST ELEVATION

DA 1600 : SECTION A

DA 1601 : SECTION B

[illegible]

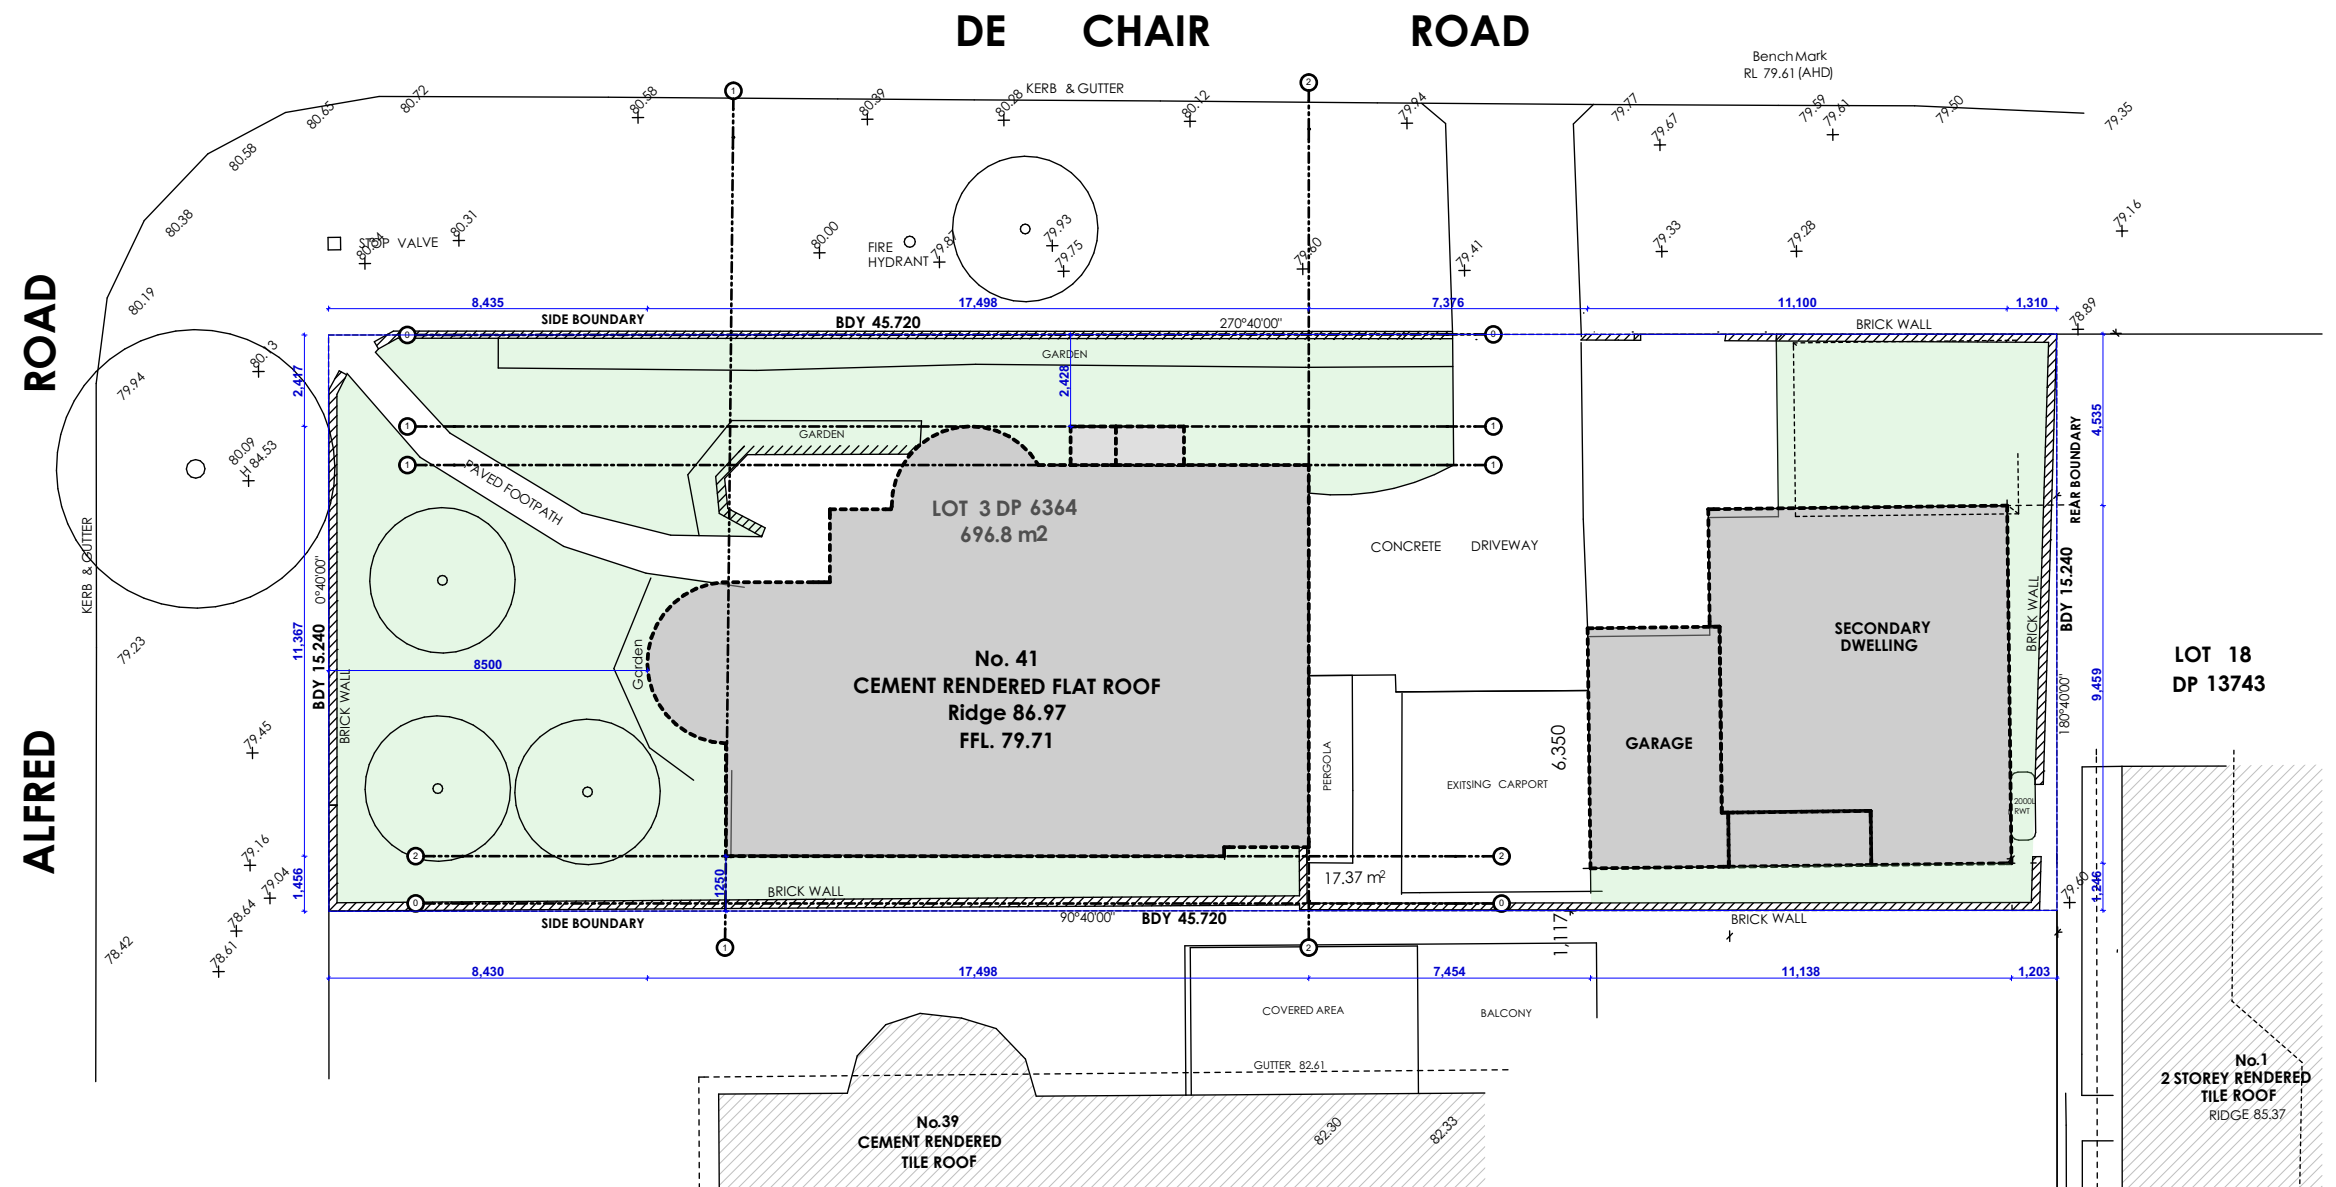


1


SITE PLAN
1:200

NO PROPOSED CHANGES TO EXISTING SITE PLAN



CLIENT		DRAWING TITLE		REVISION		DESCRIPTION	DATE	SCALE	DRAWN	CHECKED	DATE
Mr Alan Zhong LOT 3 DP 6364 41 ALFRED ROAD, NARRAWEENA NSW		General Arrangements		P01		FOR CLIENT REVIEW	05.10.2019	1:200	Andrew Xiao	22.10.2019	
PROJECT		SHEET SIZE		DA01		ARCHITECTURAL SET	22.10.2019				
FOR DEVELOPMENT APPLICATION ALTERATION AND ADDITION IN MAIN DWELLING		A3		MASTER GRANNY FLATS				PROJECT No		DRAWING No	REVISION
				719 FOREST ROAD, PEAKHURST 2210 NSW				DA 0400		DA01	
				1300 643 528 www.mastergrannyflats.com.au design@mastergrannyflats.com.au							

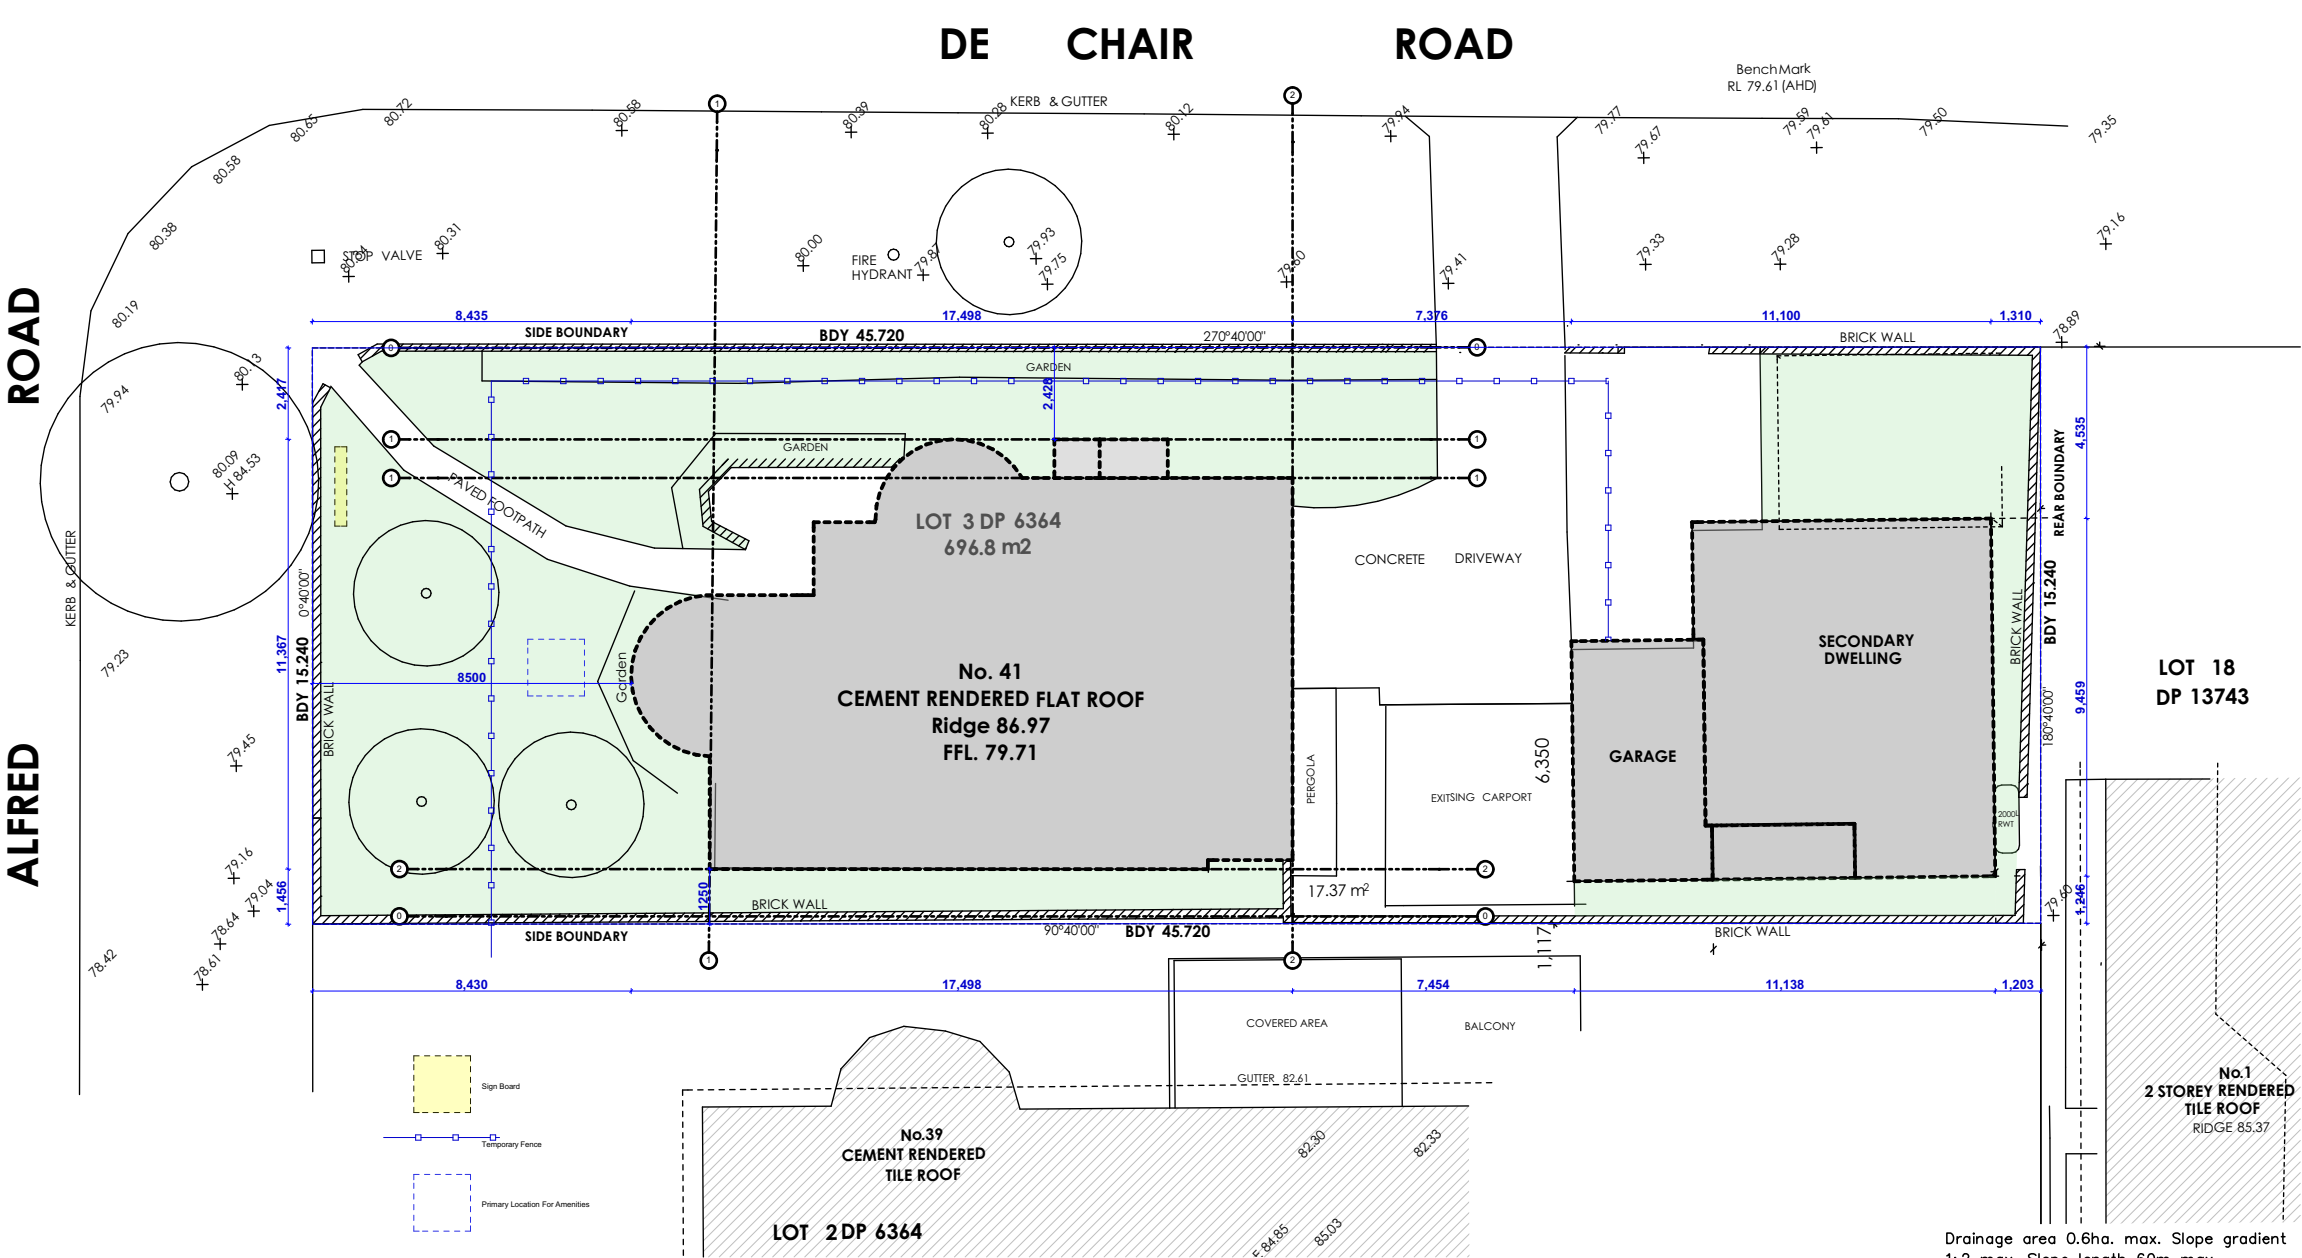

- LEGEND
- STOCKPILES
 - GEOTEXTILE FABRIC FILLED WITH GRAVEL
 - SILT FENCE
 - WATER DIVERSION (Earth Mound)
 - GRAVEL ACCESS
 - STORMWATER PIT

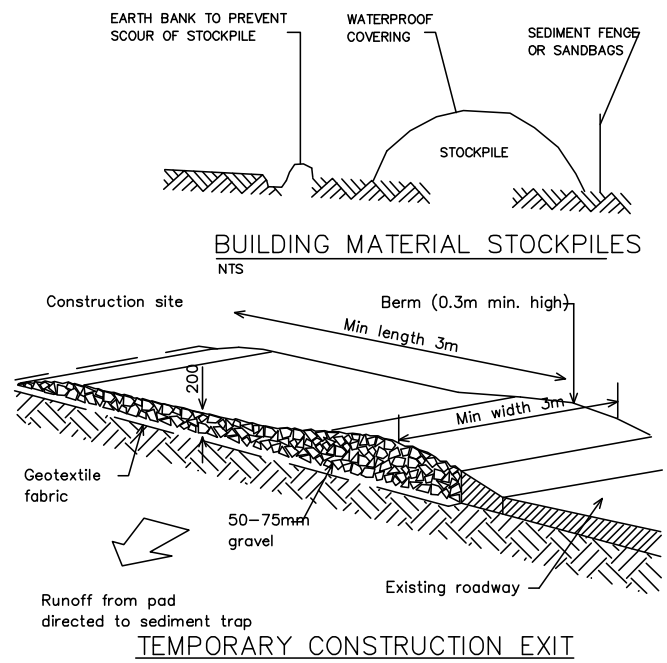


STORMWATER CONCEPT TO COMPLY WITH COUNCILS REQUIREMENTS. COUNCILS REQUIREMENTS WILL TAKE PRECEDENCE OVER THE STORM WATER PLAN

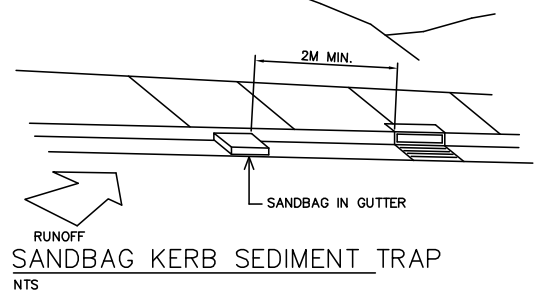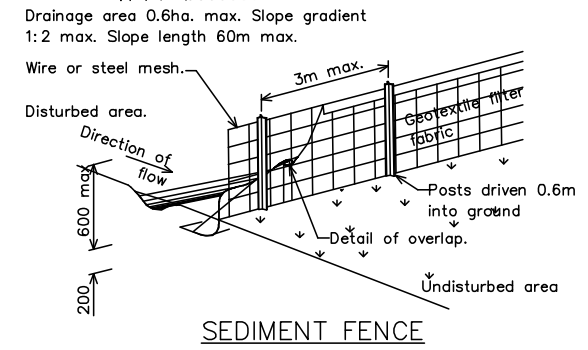


1 SEDIMENT CONTROL PLAN 1:200

CLIENT	DRAWING TITLE	REVISION	DESCRIPTION	DATE	SCALE	DRAWN	CHECKED	DATE
Mr Alan Zhong LOT 3 DP 6364 41 ALFRED ROAD, NARRAWEENA NSW	General Arrangements SEDIMENT CONTROL PLAN	P01	FOR CLIENT REVIEW	05.10.2019	1:200	Andrew Xiao		22.10.2019
PROJECT	SHEET SIZE	DA01	ARCHITECTURAL SET	22.10.2019				
FOR DEVELOPMENT APPLICATION ALTERATION AND ADDITION IN MAIN DWELLING	A3							
MASTER GRANNY FLATS 719 FOREST ROAD, PEAKHURST 2210 NSW 1300 643 528 www.mastergrannyflats.com.au design@mastergrannyflats.com.au		MASTER GRANNY FLATS		N		PROJECT No DA0401 DRAWING No DA01 REVISION		

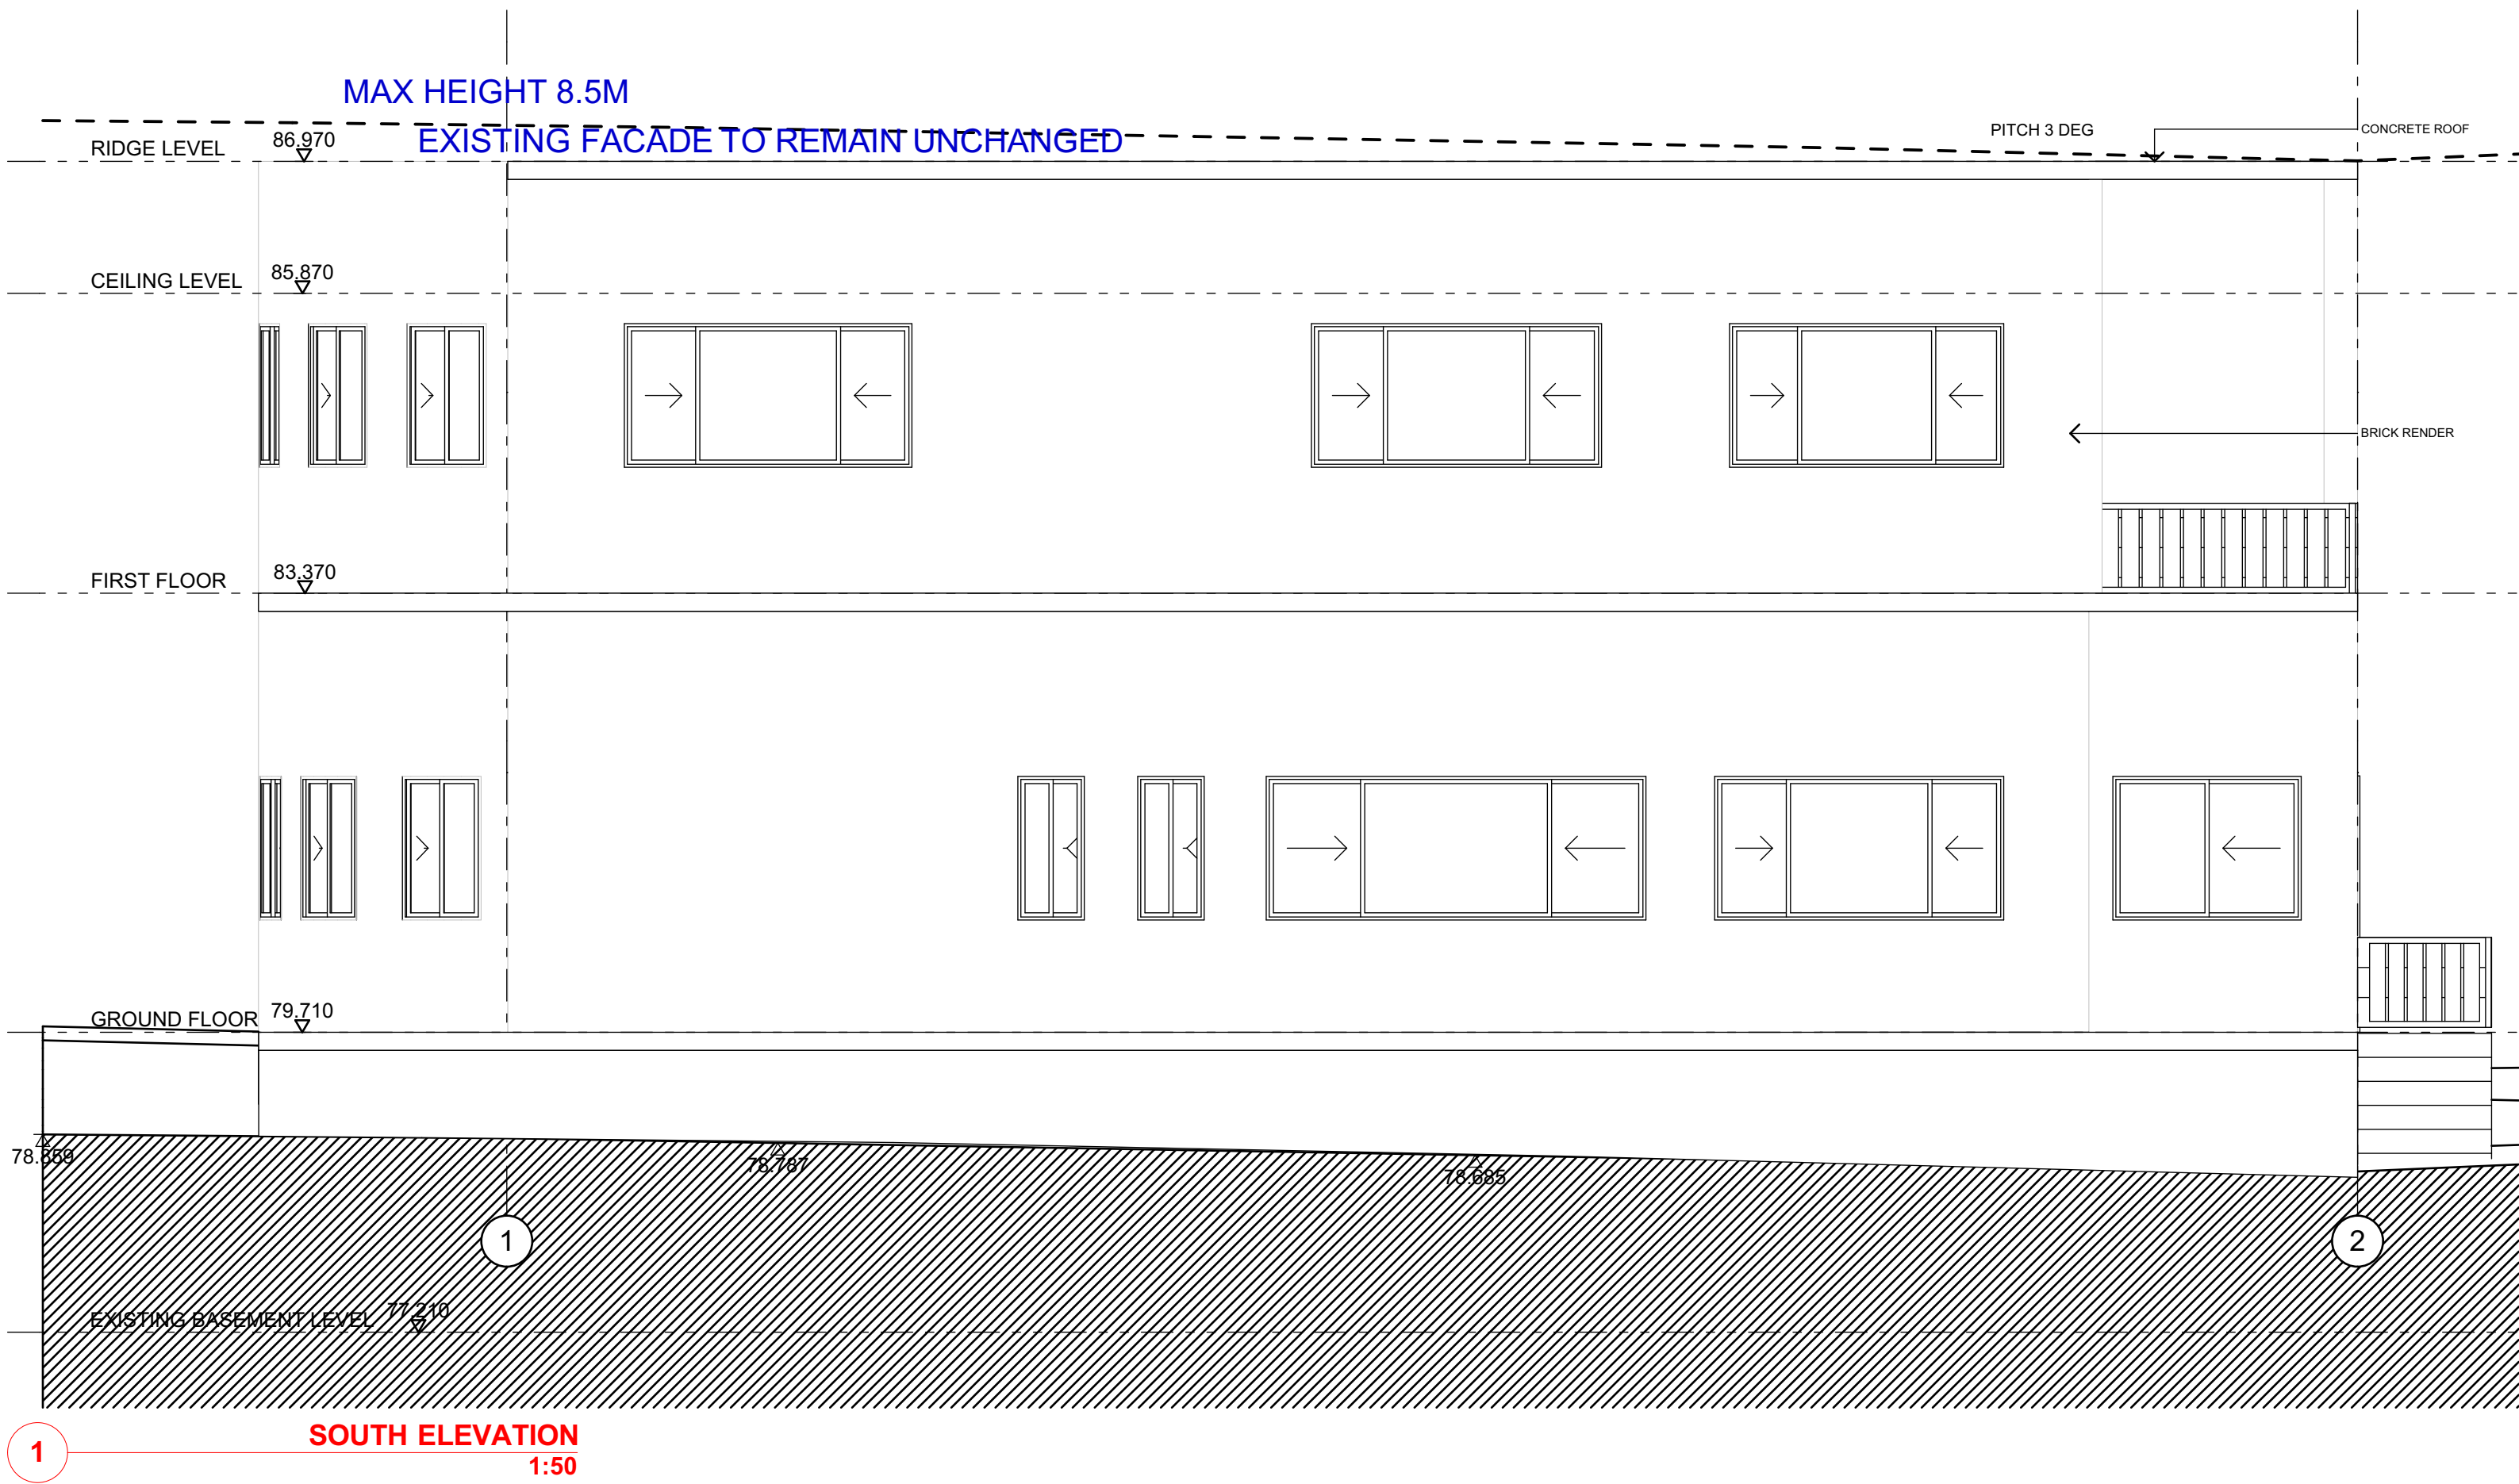


SOUTH ELEVATION
1:50

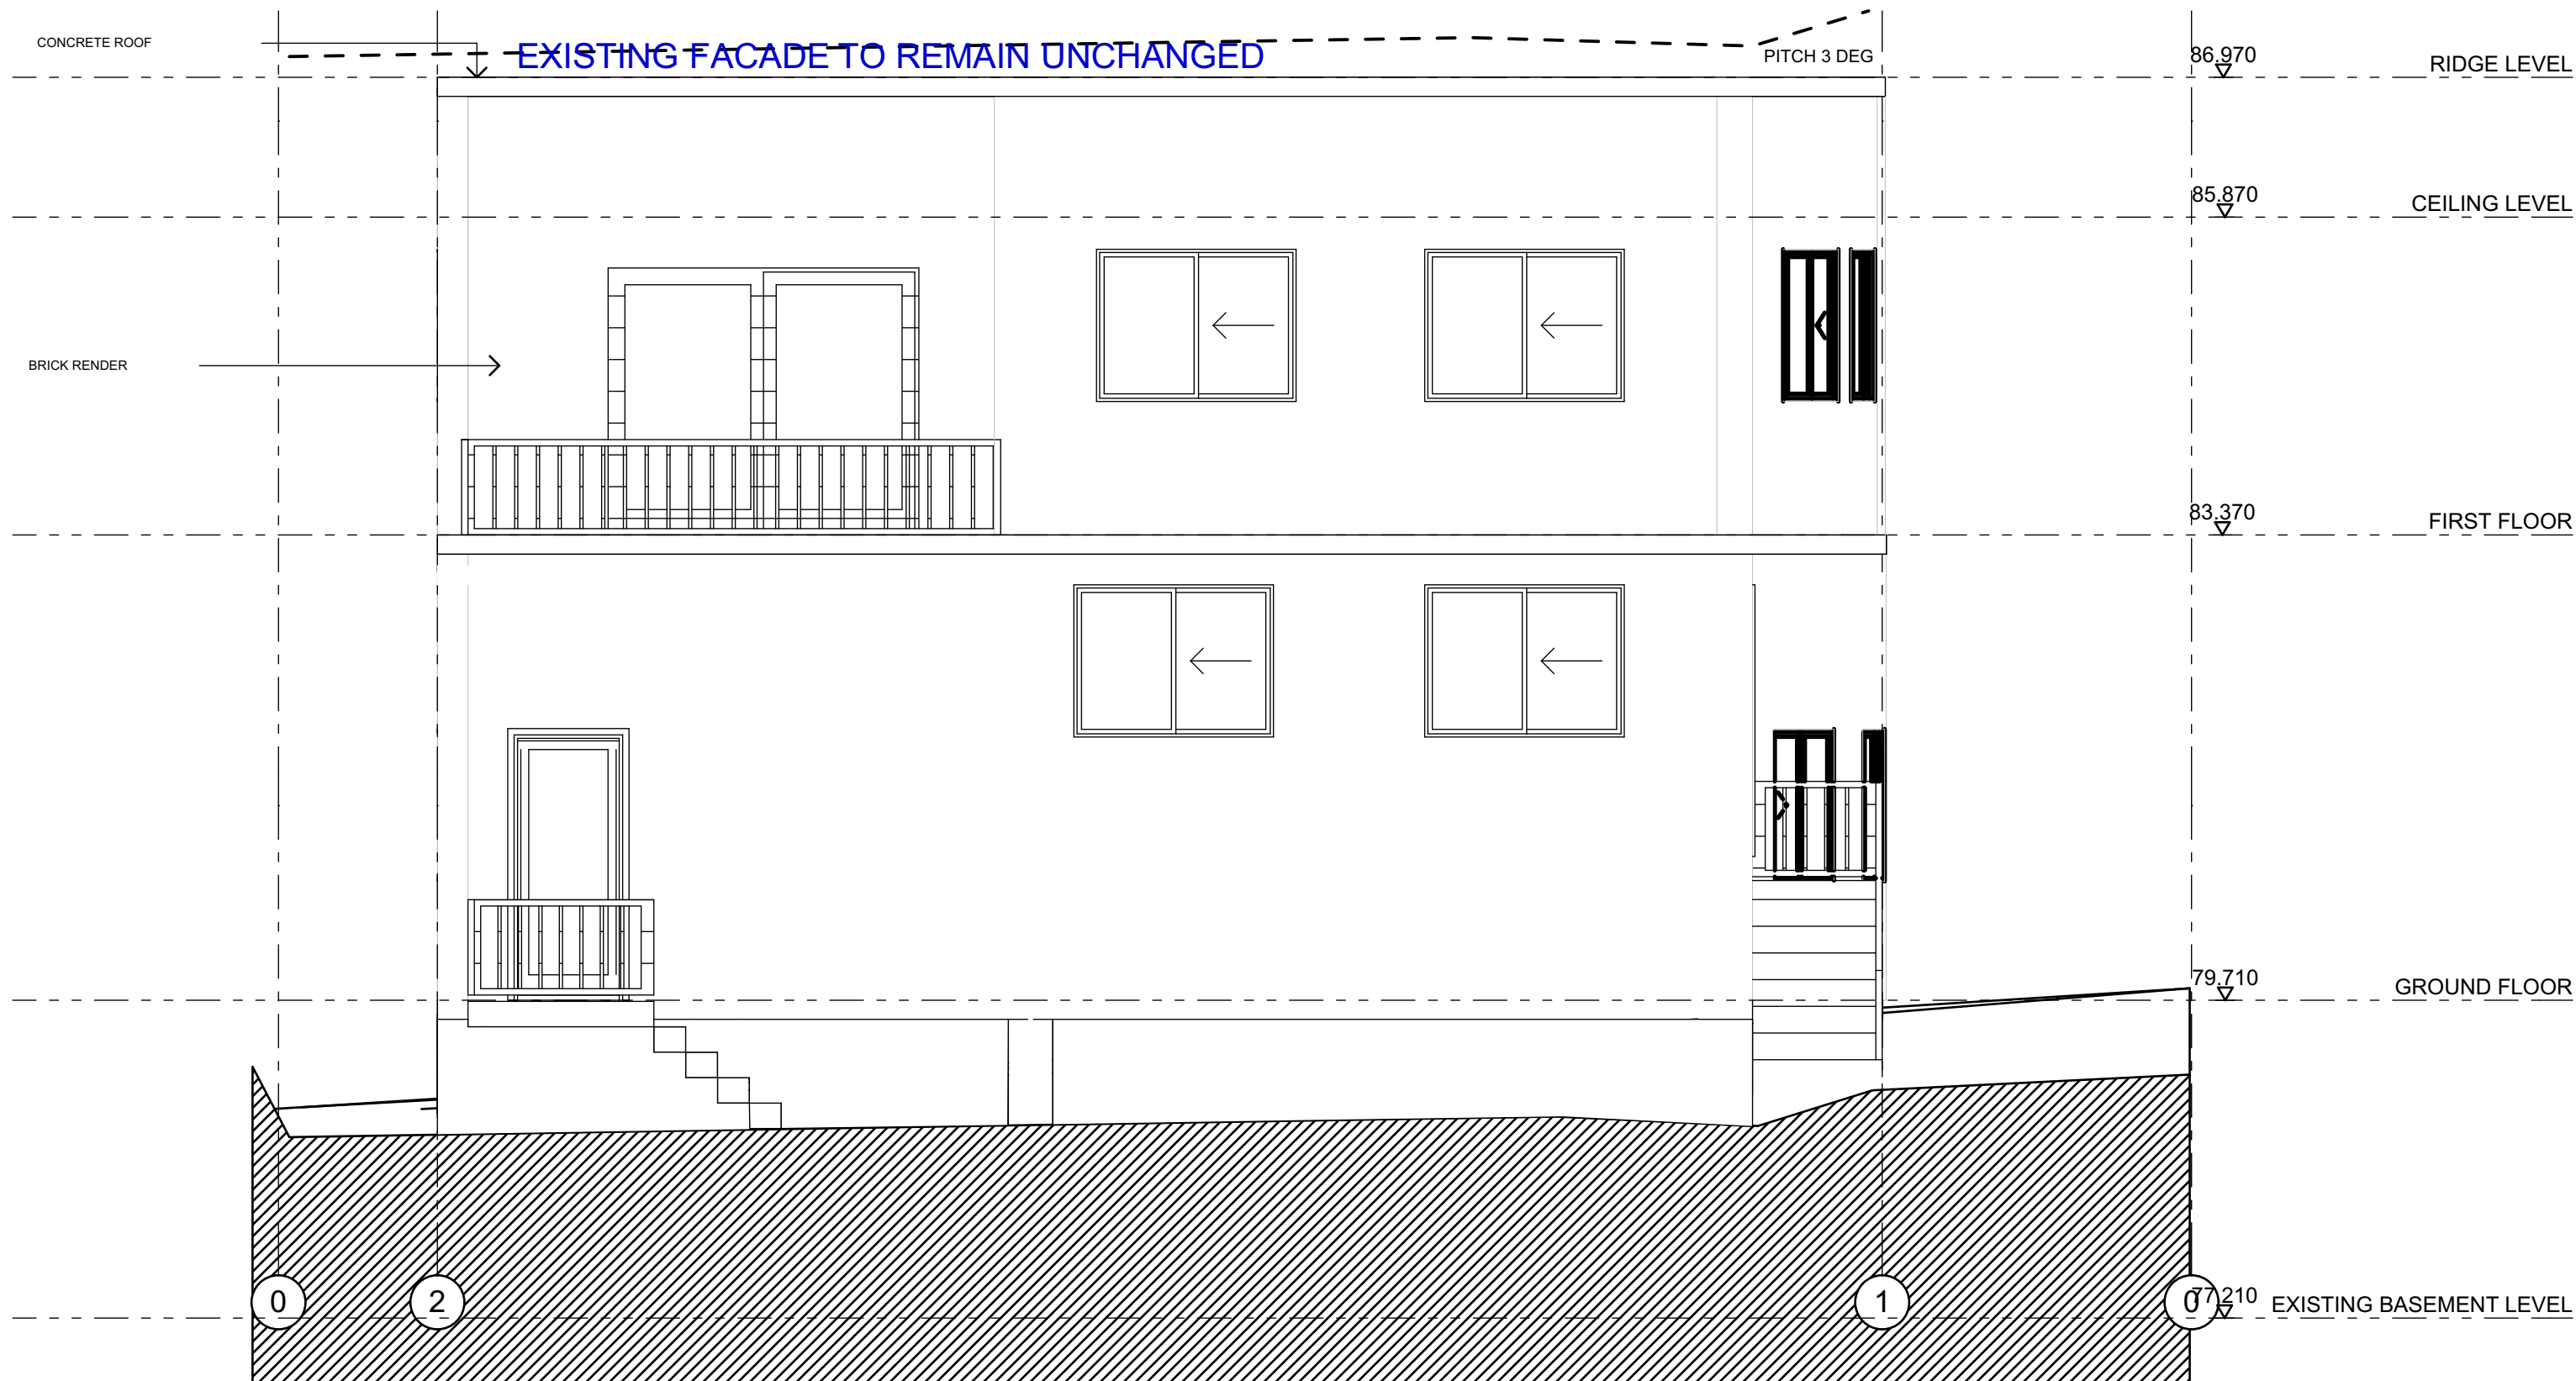

EAST ELEVATION
1:50

1

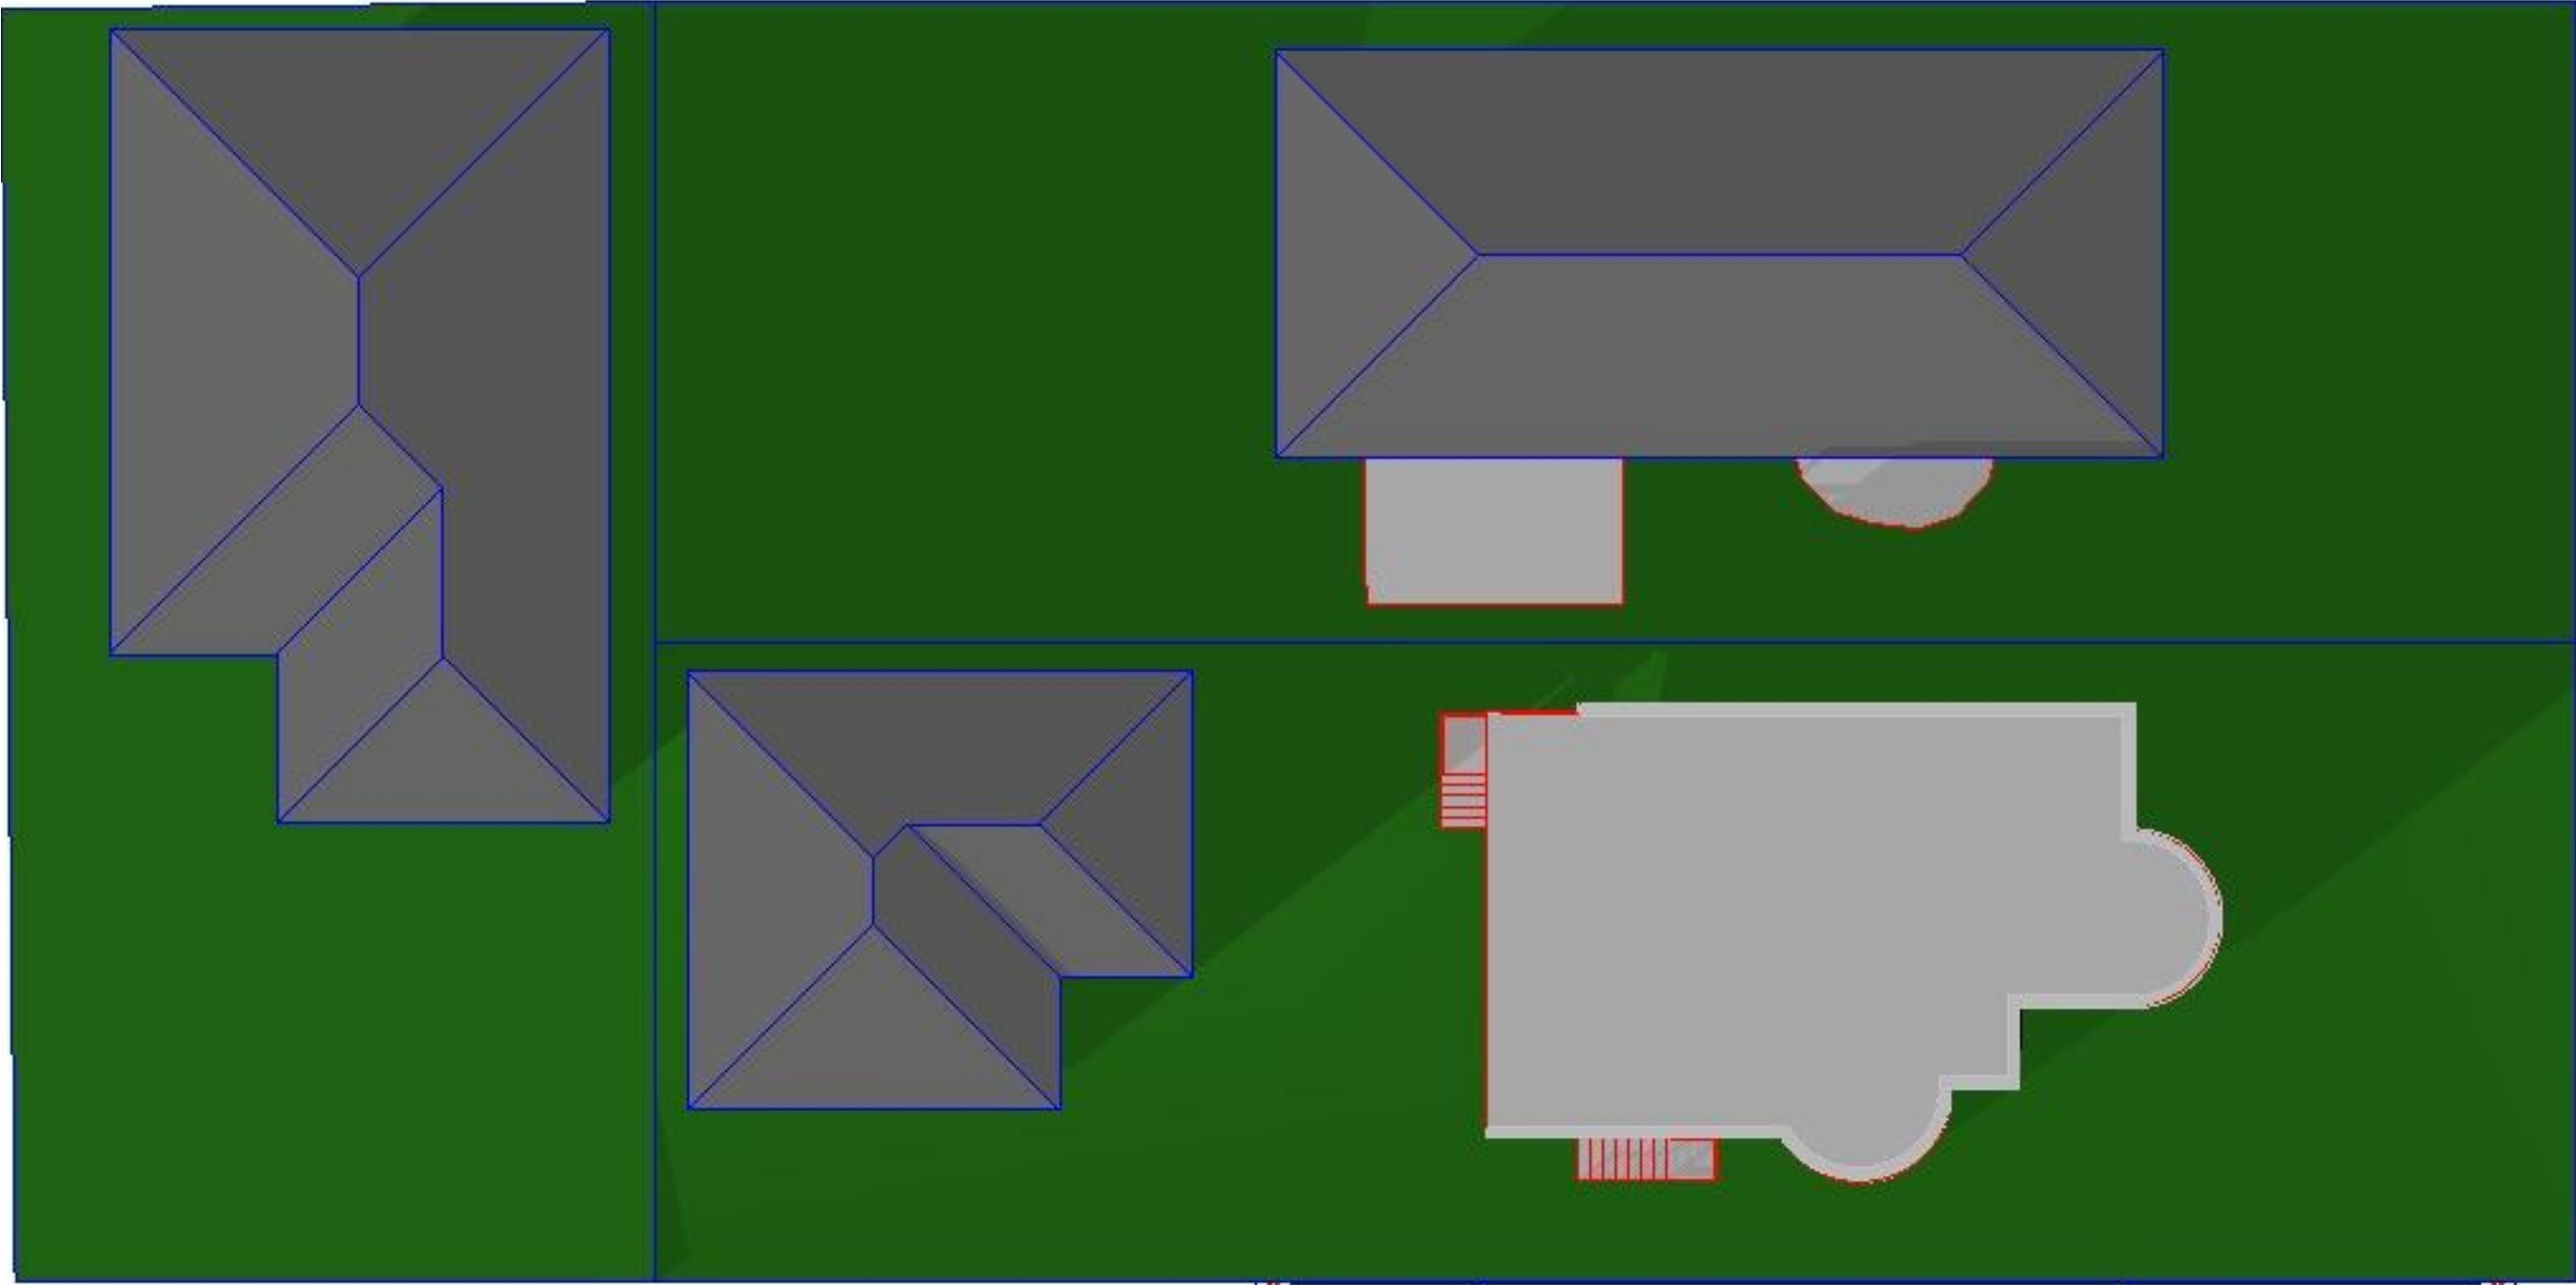

ALFRED ROAD

1

June 9am
1:100

DE CHAIR ROAD

CLIENT

Mr Alan Zhong
LOT 3 DP 6364
41 ALFRED ROAD, NARRAWEENA NSW

PROJECT

FOR DEVELOPMENT APPLICATION
ALTERATION AND ADDITION IN MAIN DWELLING

DRAWING TITLE

General Arrangements

SHADOW DIAGRAM (JUNE 9AM)

SHEET SIZE

A3

MASTER GRANNY FLATS

719 FOREST ROAD, PEAKHURST 2210 NSW
1300 643 528
www.mastergrannyflats.com.au
design@mastergrannyflats.com.au

MASTER

GRANNYFLATS

P01	FOR CLIENT REVIEW	05.10.2019
DA01	ARCHITECTURAL SET	22.10.2019

1:100

Andrew Xiao

22.10.2019


PROJECT No

DRAWING No

REVISION

DA 1700


DA01

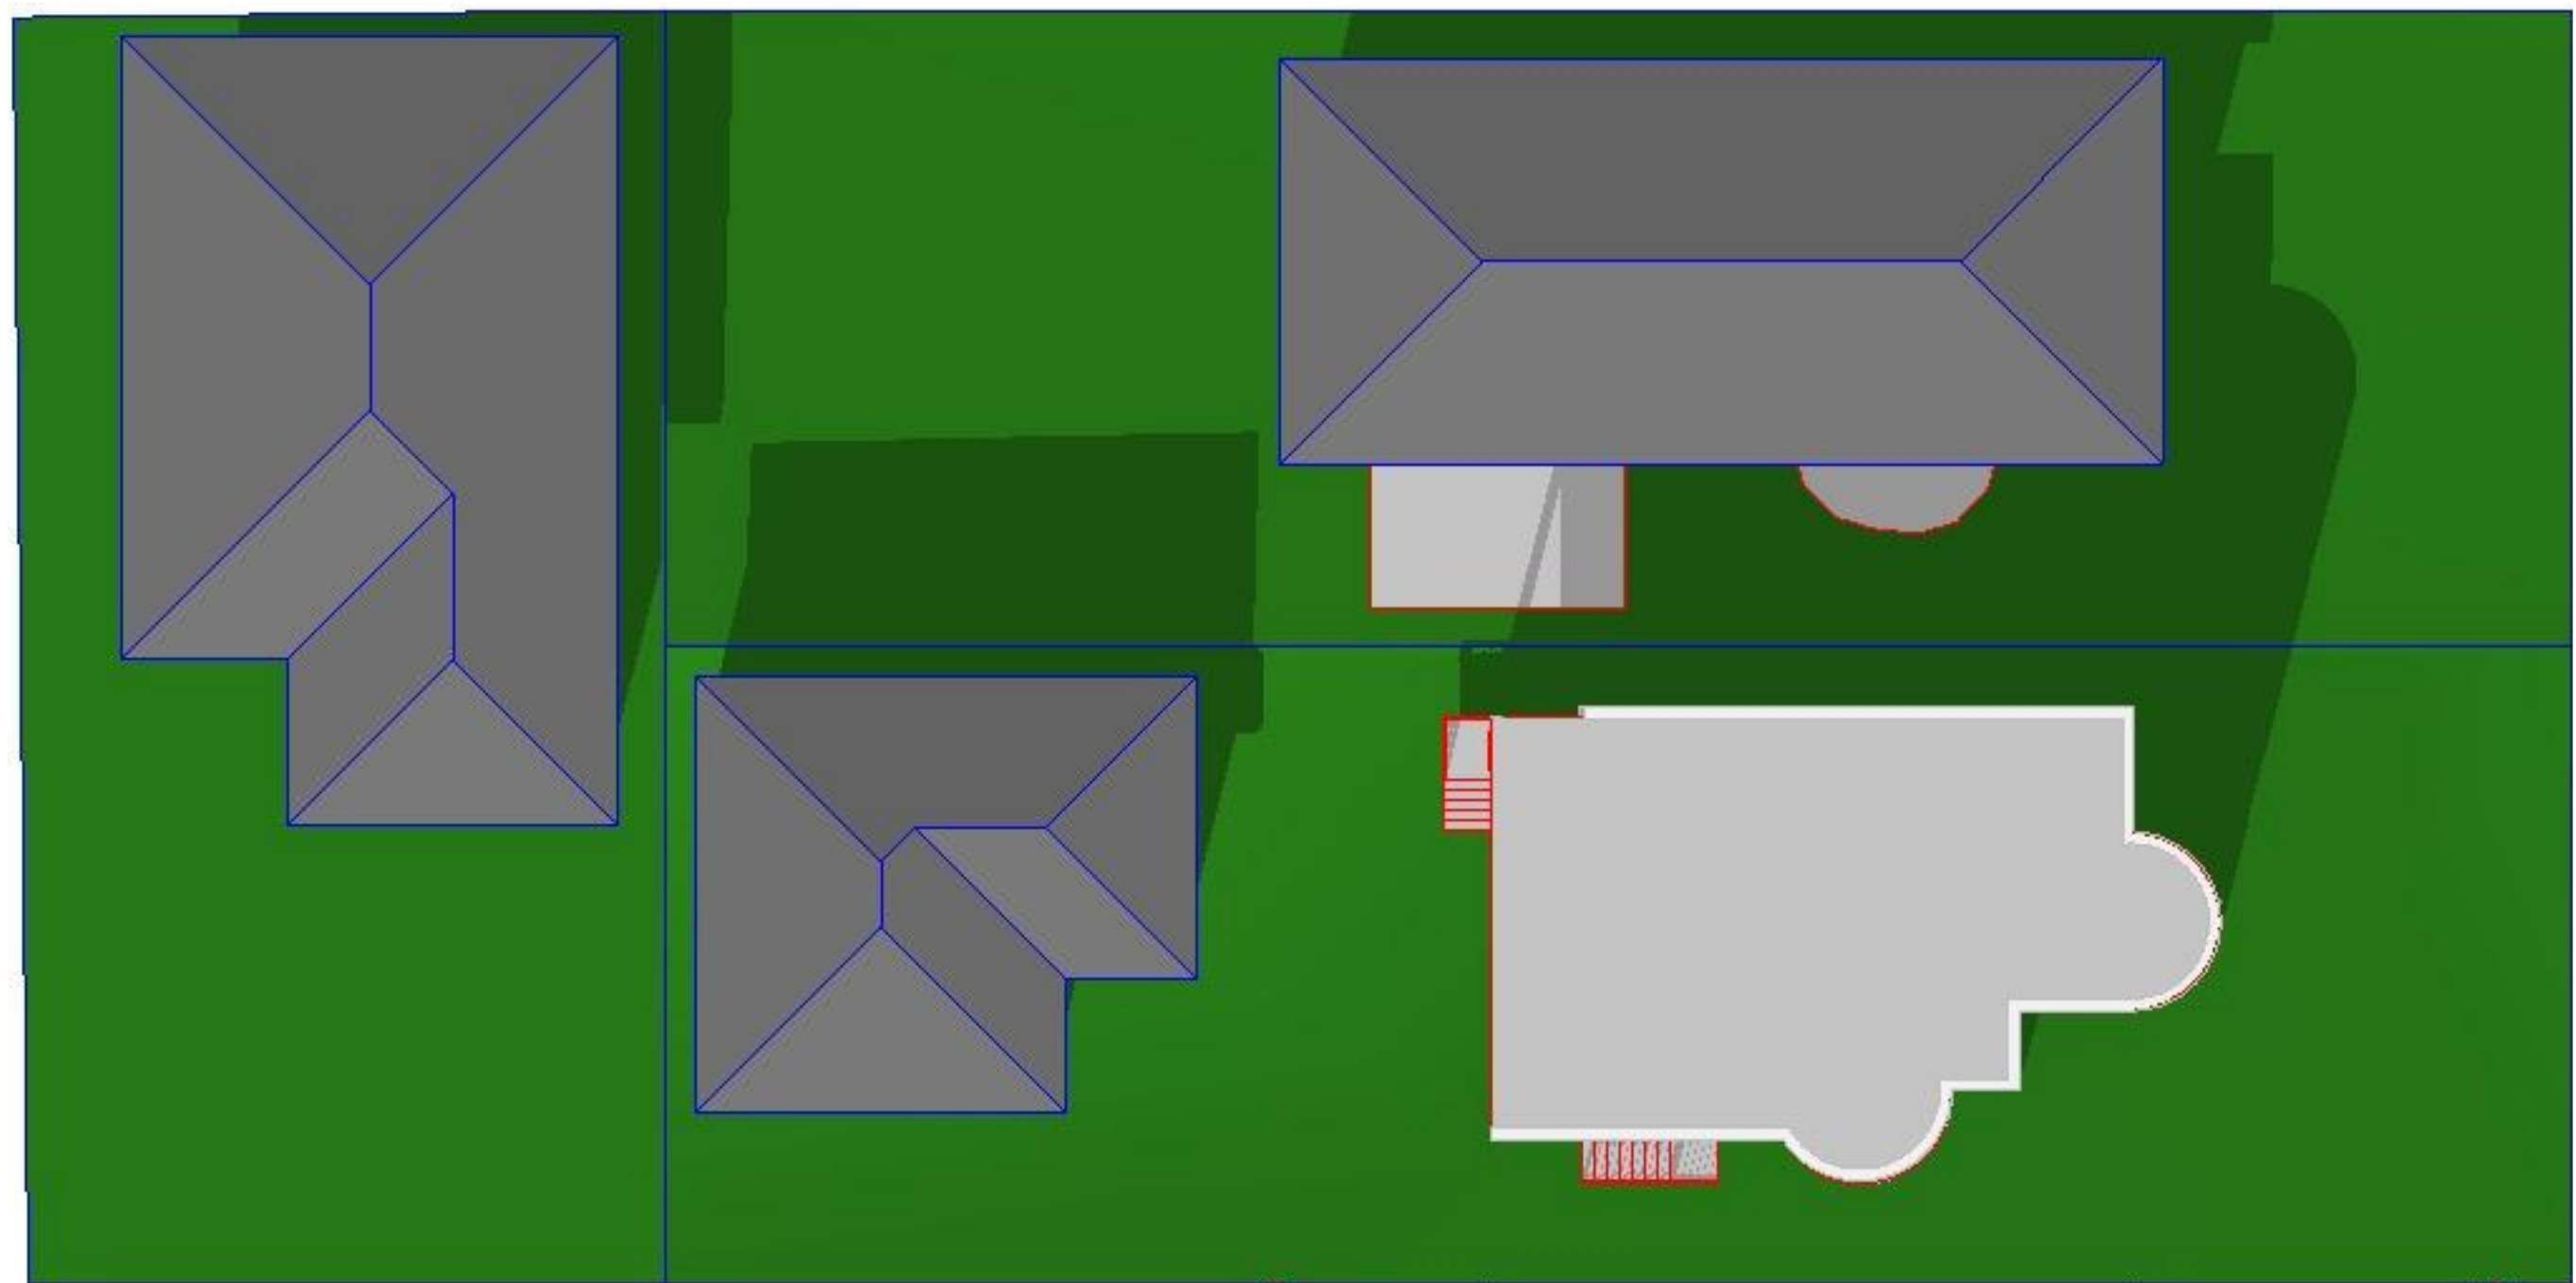

ALFRED ROAD

1 June 12pm
1:100

DE CHAIR ROAD

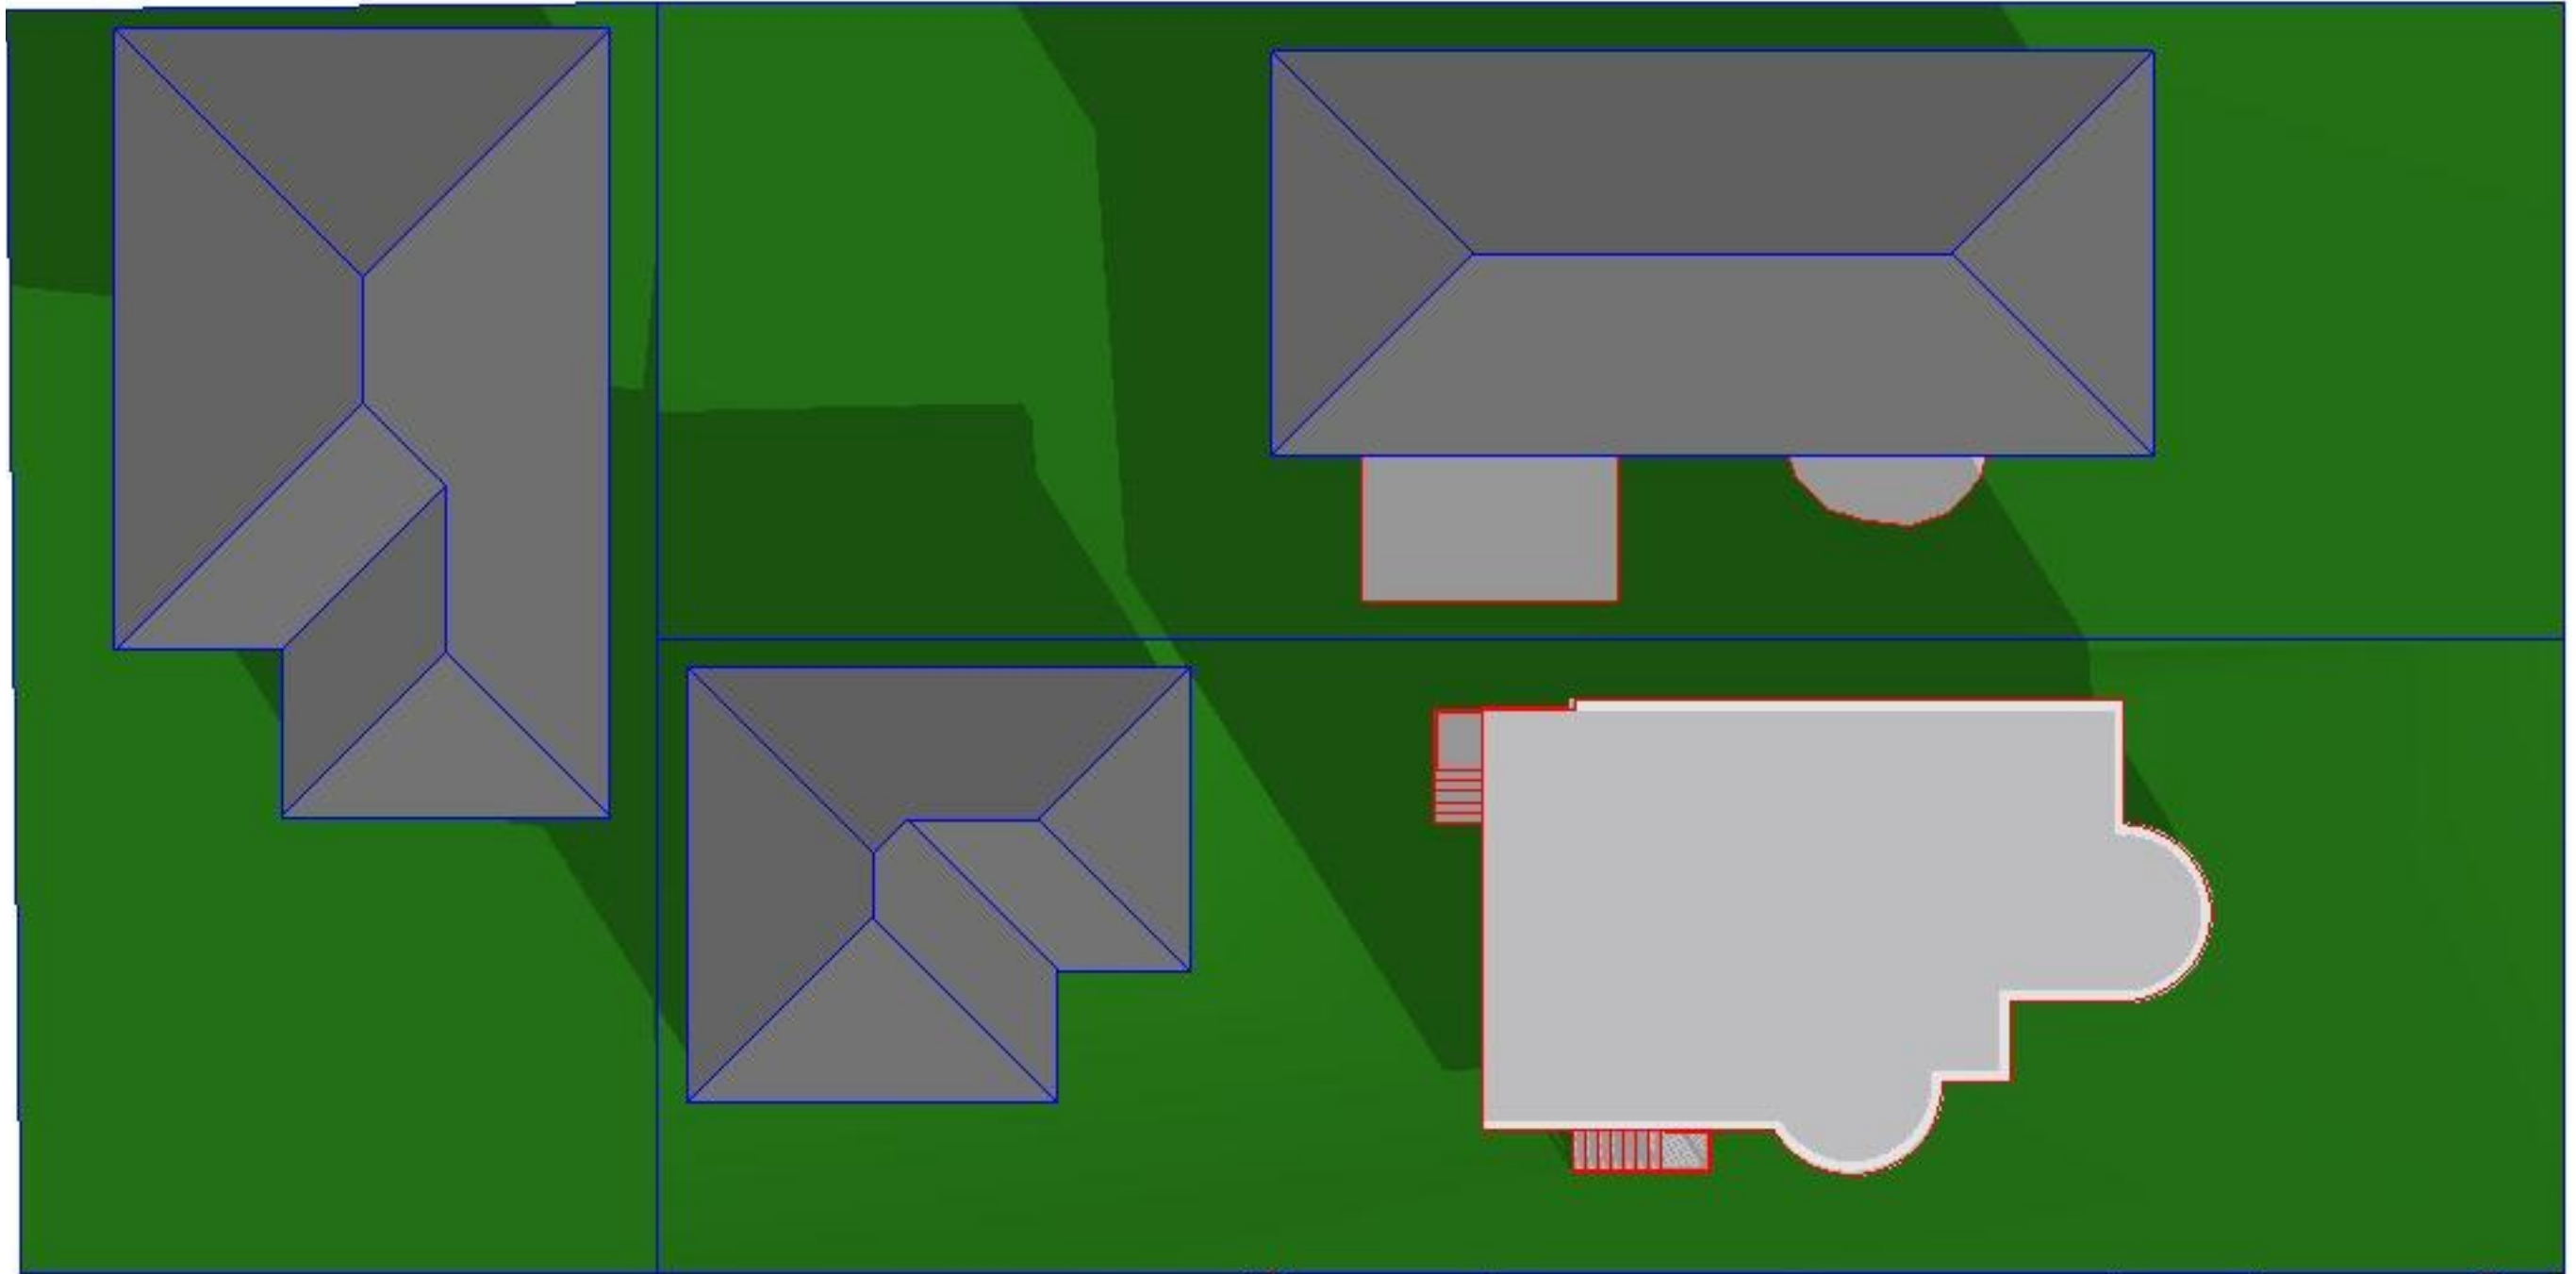

ALFRED ROAD

DE CHAIR ROAD