

Site Plan
1:400

REV	AMENDMENT	DATE
A	DEMOLITION PLAN	04.10.23
B	UPDATED TREES TO BE REMOVED	04.10.23
C	ADDED LEGEND	19.12.23
D	UPDATED ALL TREES TO BE RETAINED	16.01.24

CLIENT: SEKISUI HOUSE
ADDRESS: 49 BLACKBUTTS ROAD
SUBURB: FRENCHES FOREST

LOT NO: 1809
DP NO: DP752038
POSTCODE: 2086

SHEET NAME: SURVEY PLAN
SCALE: 1:400 @ A2
HOUSE NAME:


COUNCIL: NORTHERN BEACHES
DRAWN: CL
DATE: 03.10.23

NORTH:
DRAWING NO.: 24076

SHEET NO.: 1/4
REVISION: D

LEGEND

EXISTING STRUCTURE
TO BE REMOVED

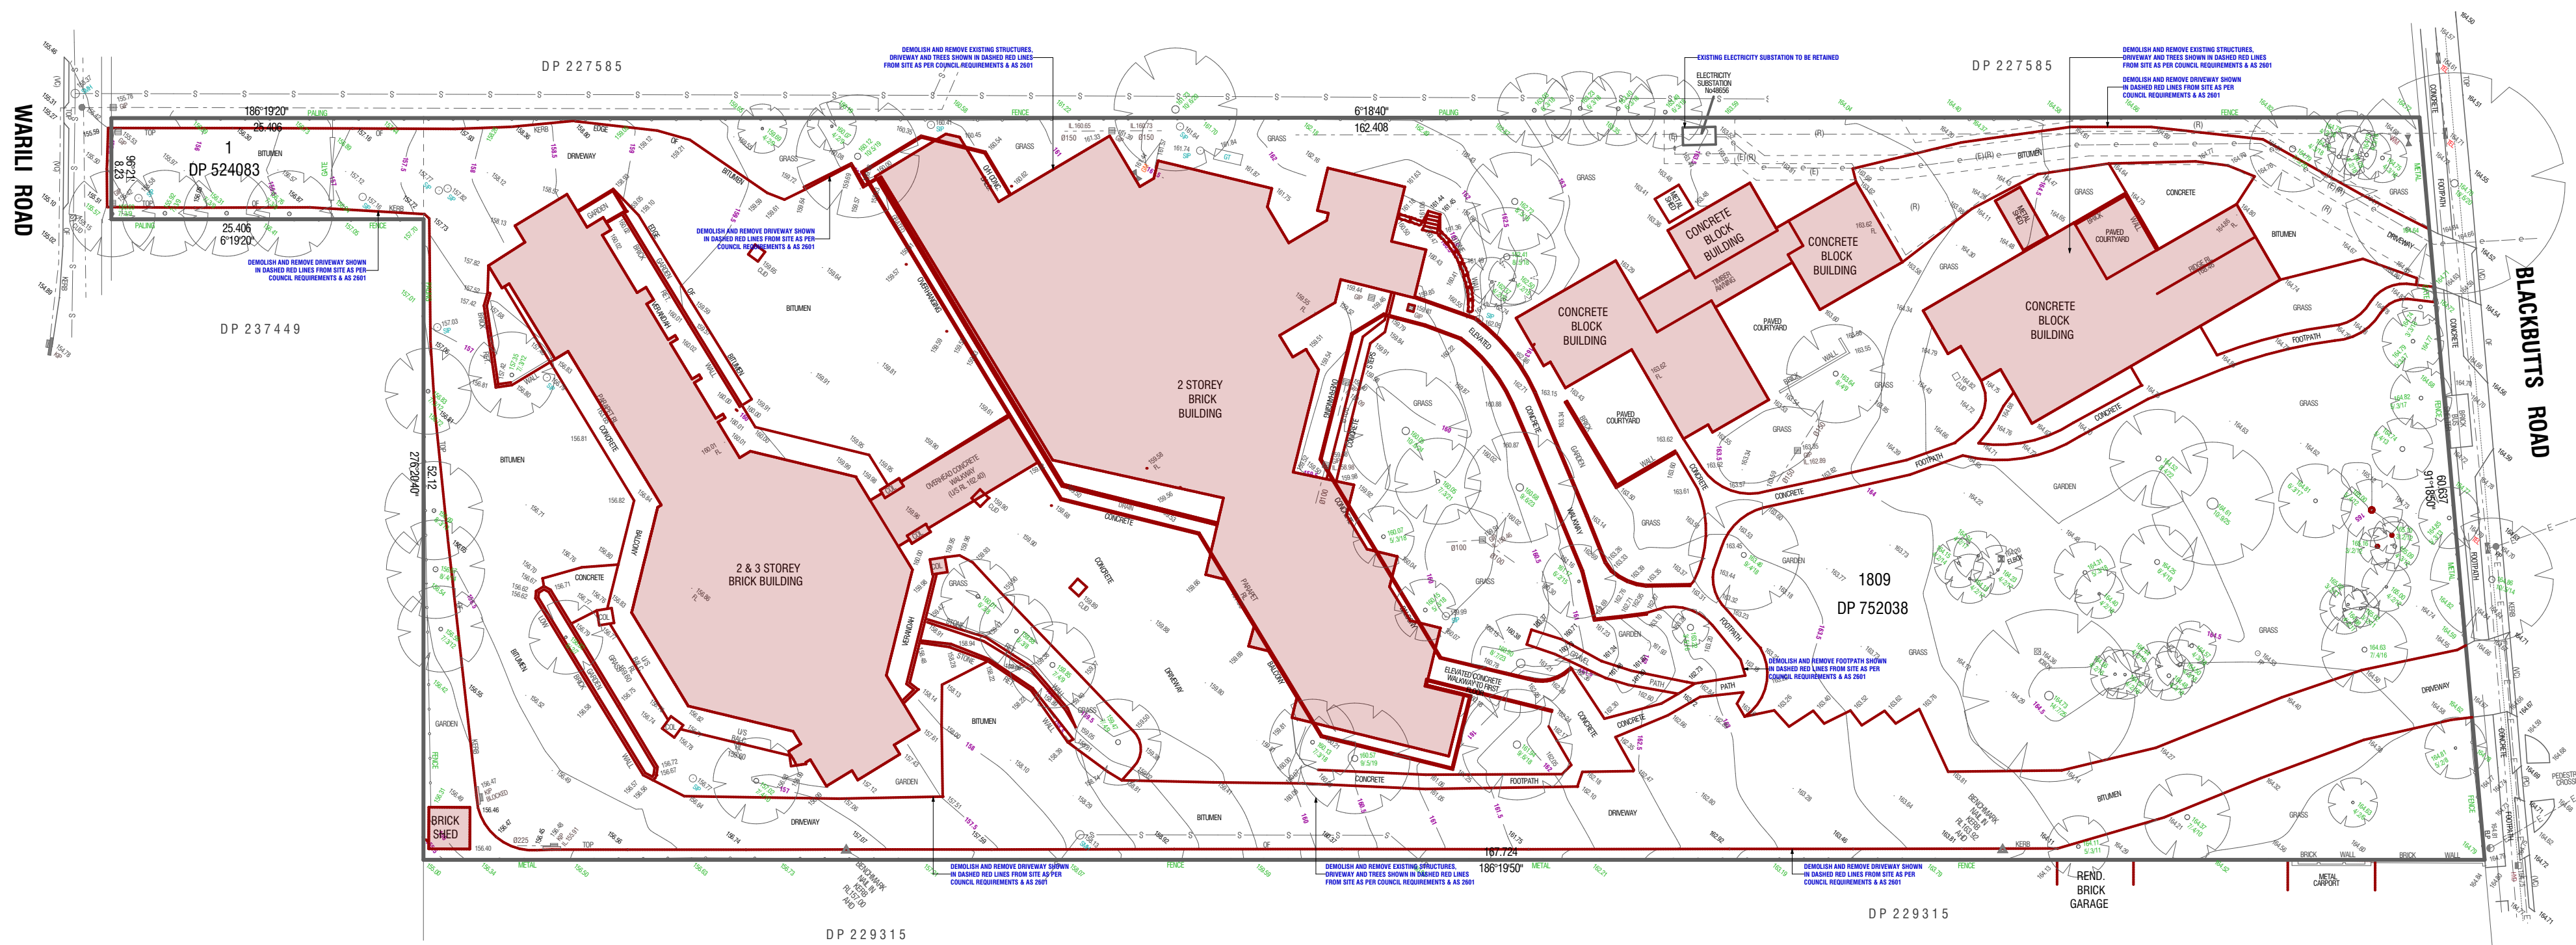

Demolition Plan

1:400

REV	AMENDMENT	DATE
A	DEMOLITION PLAN	04.10.23
B	UPDATED TREES TO BE REMOVED	04.10.23
C	ADDED LEGEND	19.12.23
D	UPDATED ALL TREES TO BE RETAINED	16.01.24

CLIENT: SEKISUI HOUSE
ADDRESS: 49 BLACKBUTTS ROAD
SUBURB: FRENCHES FOREST


LOT NO: 1809
DP NO: DP752038
POSTCODE: 2086

SHEET NAME: OVERALL DEMOLITION PLAN
SCALE: 1:400, 1:100 @ A2
HOUSE NAME:

COUNCIL: NORTHERN BEACHES
DRAWN: CL
DATE: 03.10.23

NORTH:
DRAWING NO.: 24076

SHEET NO.: 2/4
REVISION: D

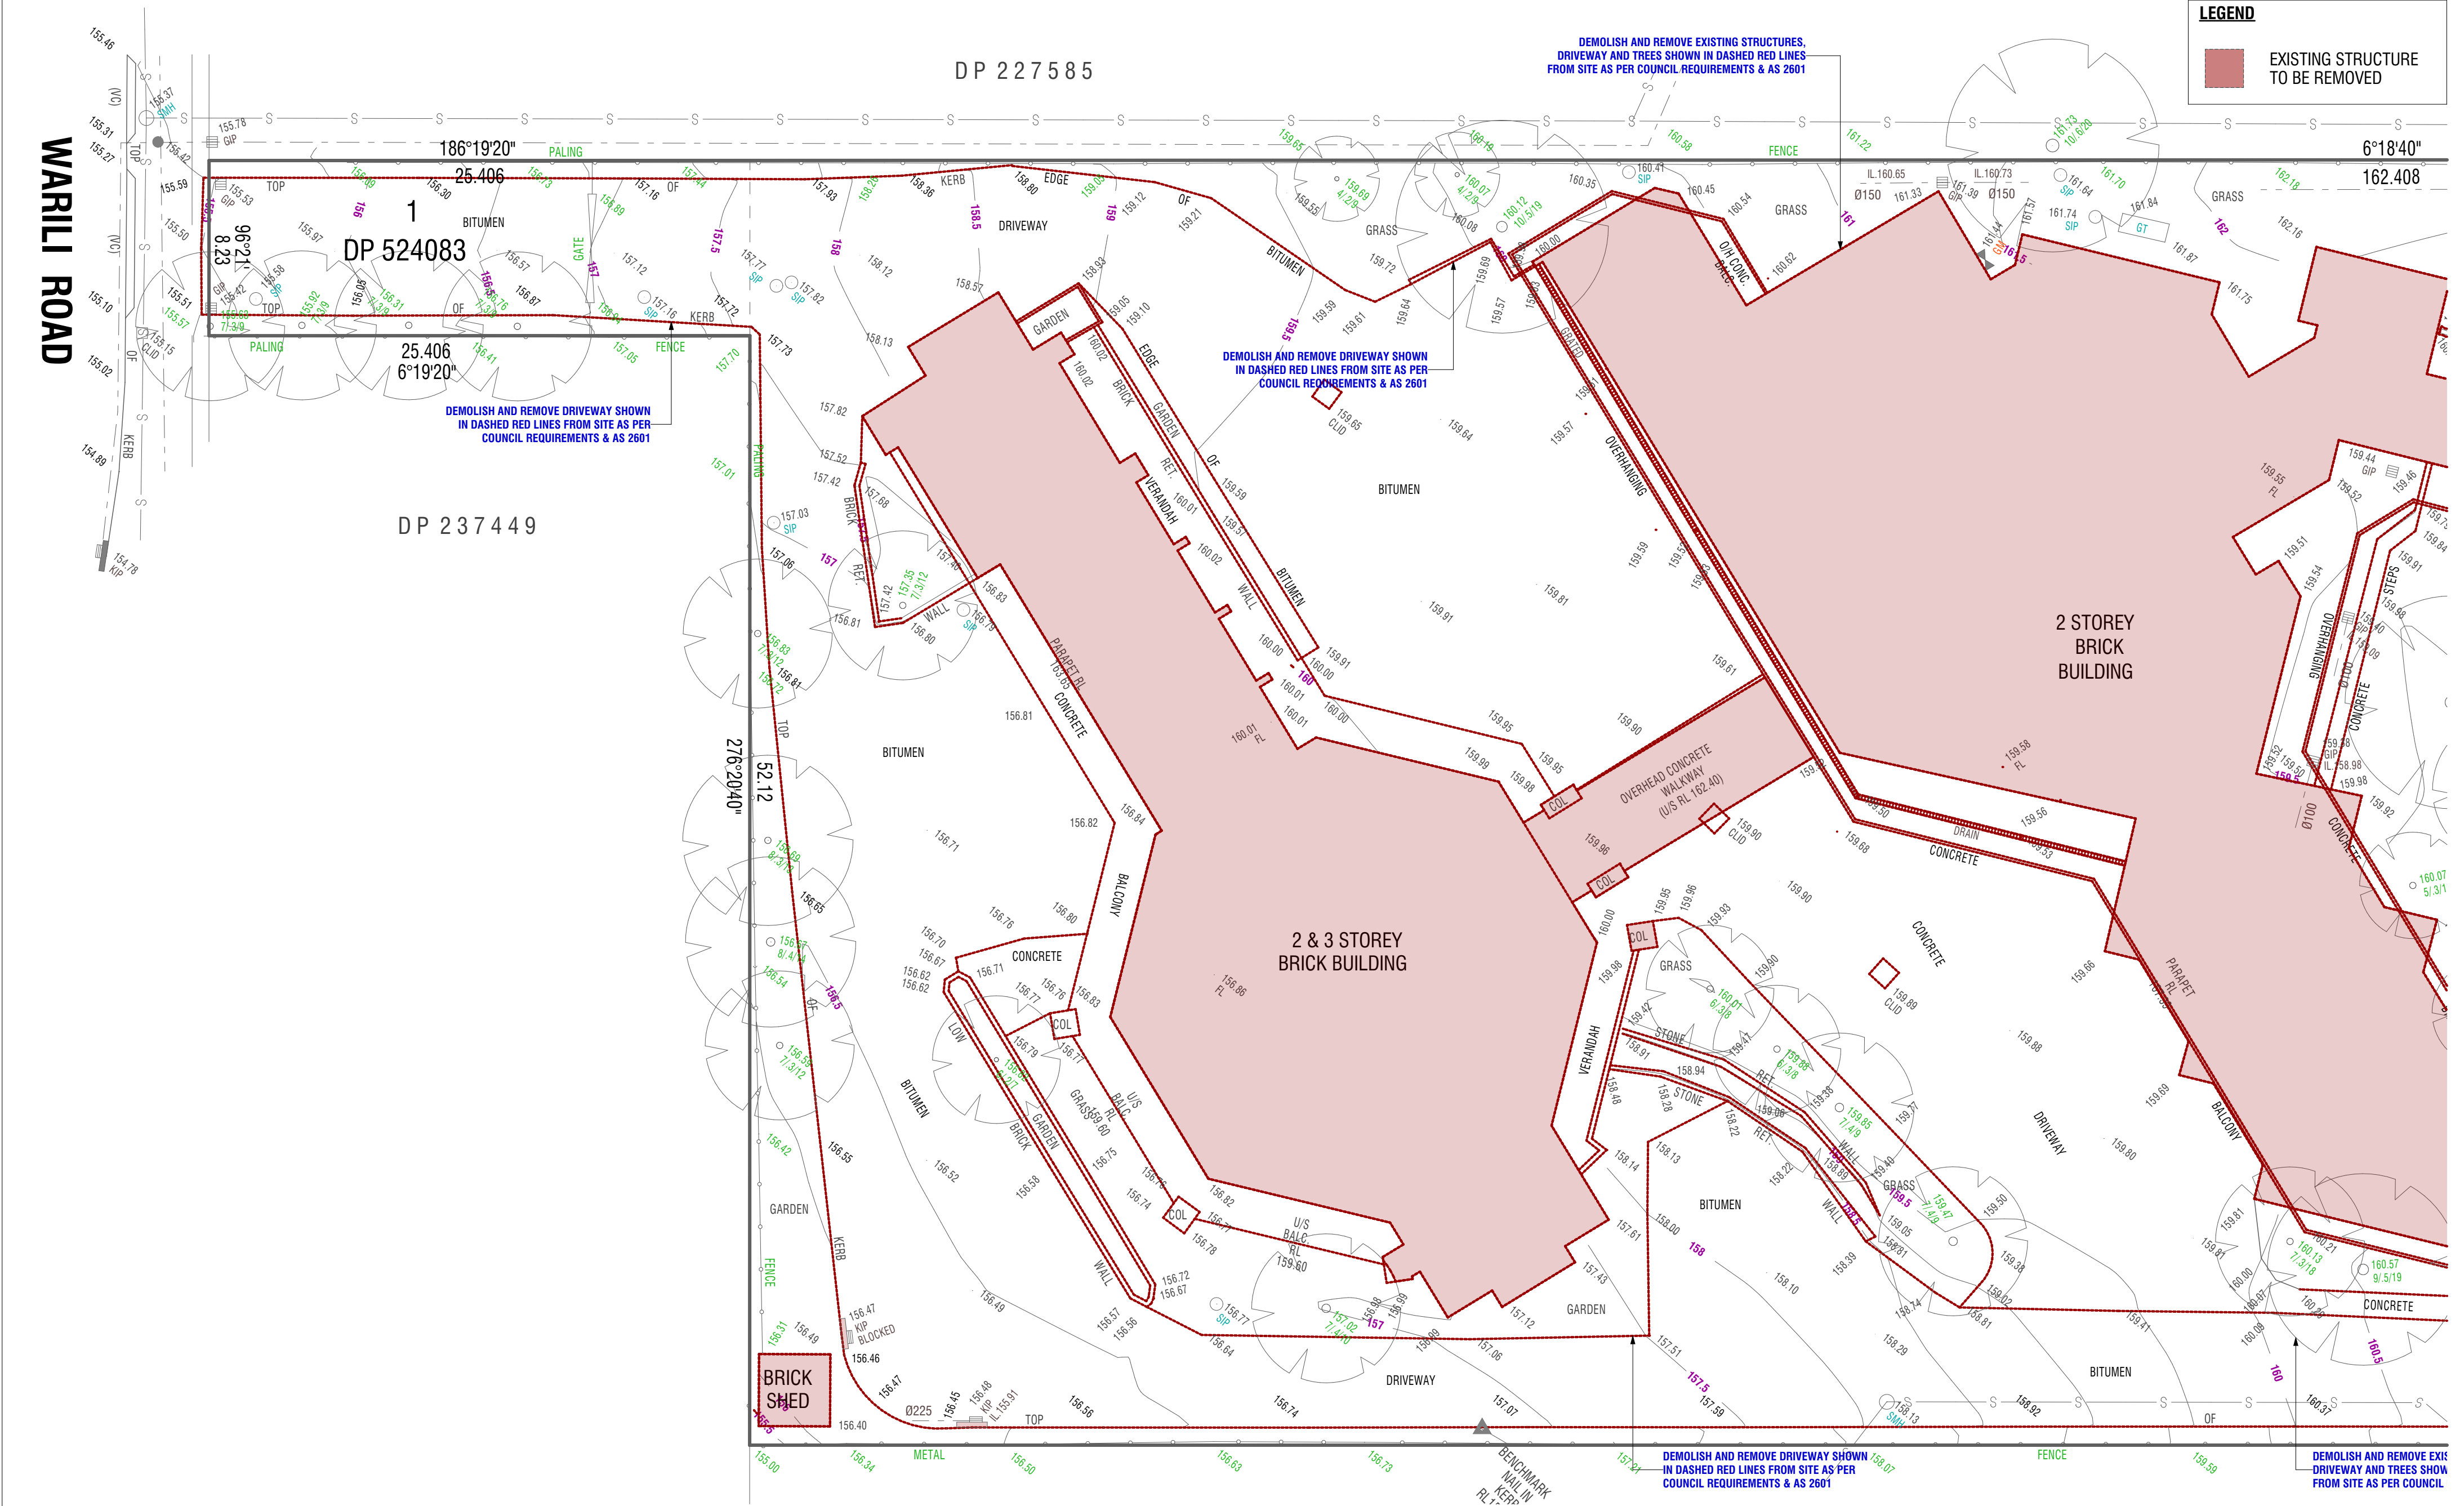

Demolition Plan

1:200

CLD
studio

s: Suite 26 No 1 Railway Parade Burwood 2134
e: cameron@CLDstudio.com.au
p: 0401559595

bdaa
ACCREDITED
BUILDING DESIGNER

REV	AMENDMENT	DATE
A	DEMOLITION PLAN	04.10.23
B	UPDATED TREES TO BE REMOVED	04.10.23
C	ADDED LEGEND	19.12.23
D	UPDATED ALL TREES TO BE RETAINED	16.01.24

CLIENT:	SEKISUI HOUSE	LOT NO:	1809
ADDRESS:	49 BLACKBUTTS ROAD	DP NO:	DP752038
SUBURB:	FRENCHES FOREST	POSTCODE:	2086

SHEET NAME:	DEMOLITION PLAN (1:200)	COUNCIL:	NORTHERN BEACHES
SCALE:	1:200, 1:100 @ A2	DRAWN:	CL
HOUSE NAME:		DATE:	03.10.23

NORTH:	SHEET NO.:	REVISION:
	3/4	D
DRAWING NO.:	24076	

SEKISUI HOUSE

