


REV	DATE	DESCRIPTION	ISSUE	DATE	DESCRIPTION
A	12/8/21	ISSUE FOR DA			

DO NOT SCALE OFF THIS DRAWING. USE FIGURED DIMENSIONS ONLY. VERIFY ALL DIMENSIONS ON SITE BEFORE CONSTRUCTION OR MINOR ALTERATIONS. THIS DRAWING IS NOT TO BE USED WITHOUT WRITTEN CONSENT. © 2020 RODNEY BOWRY

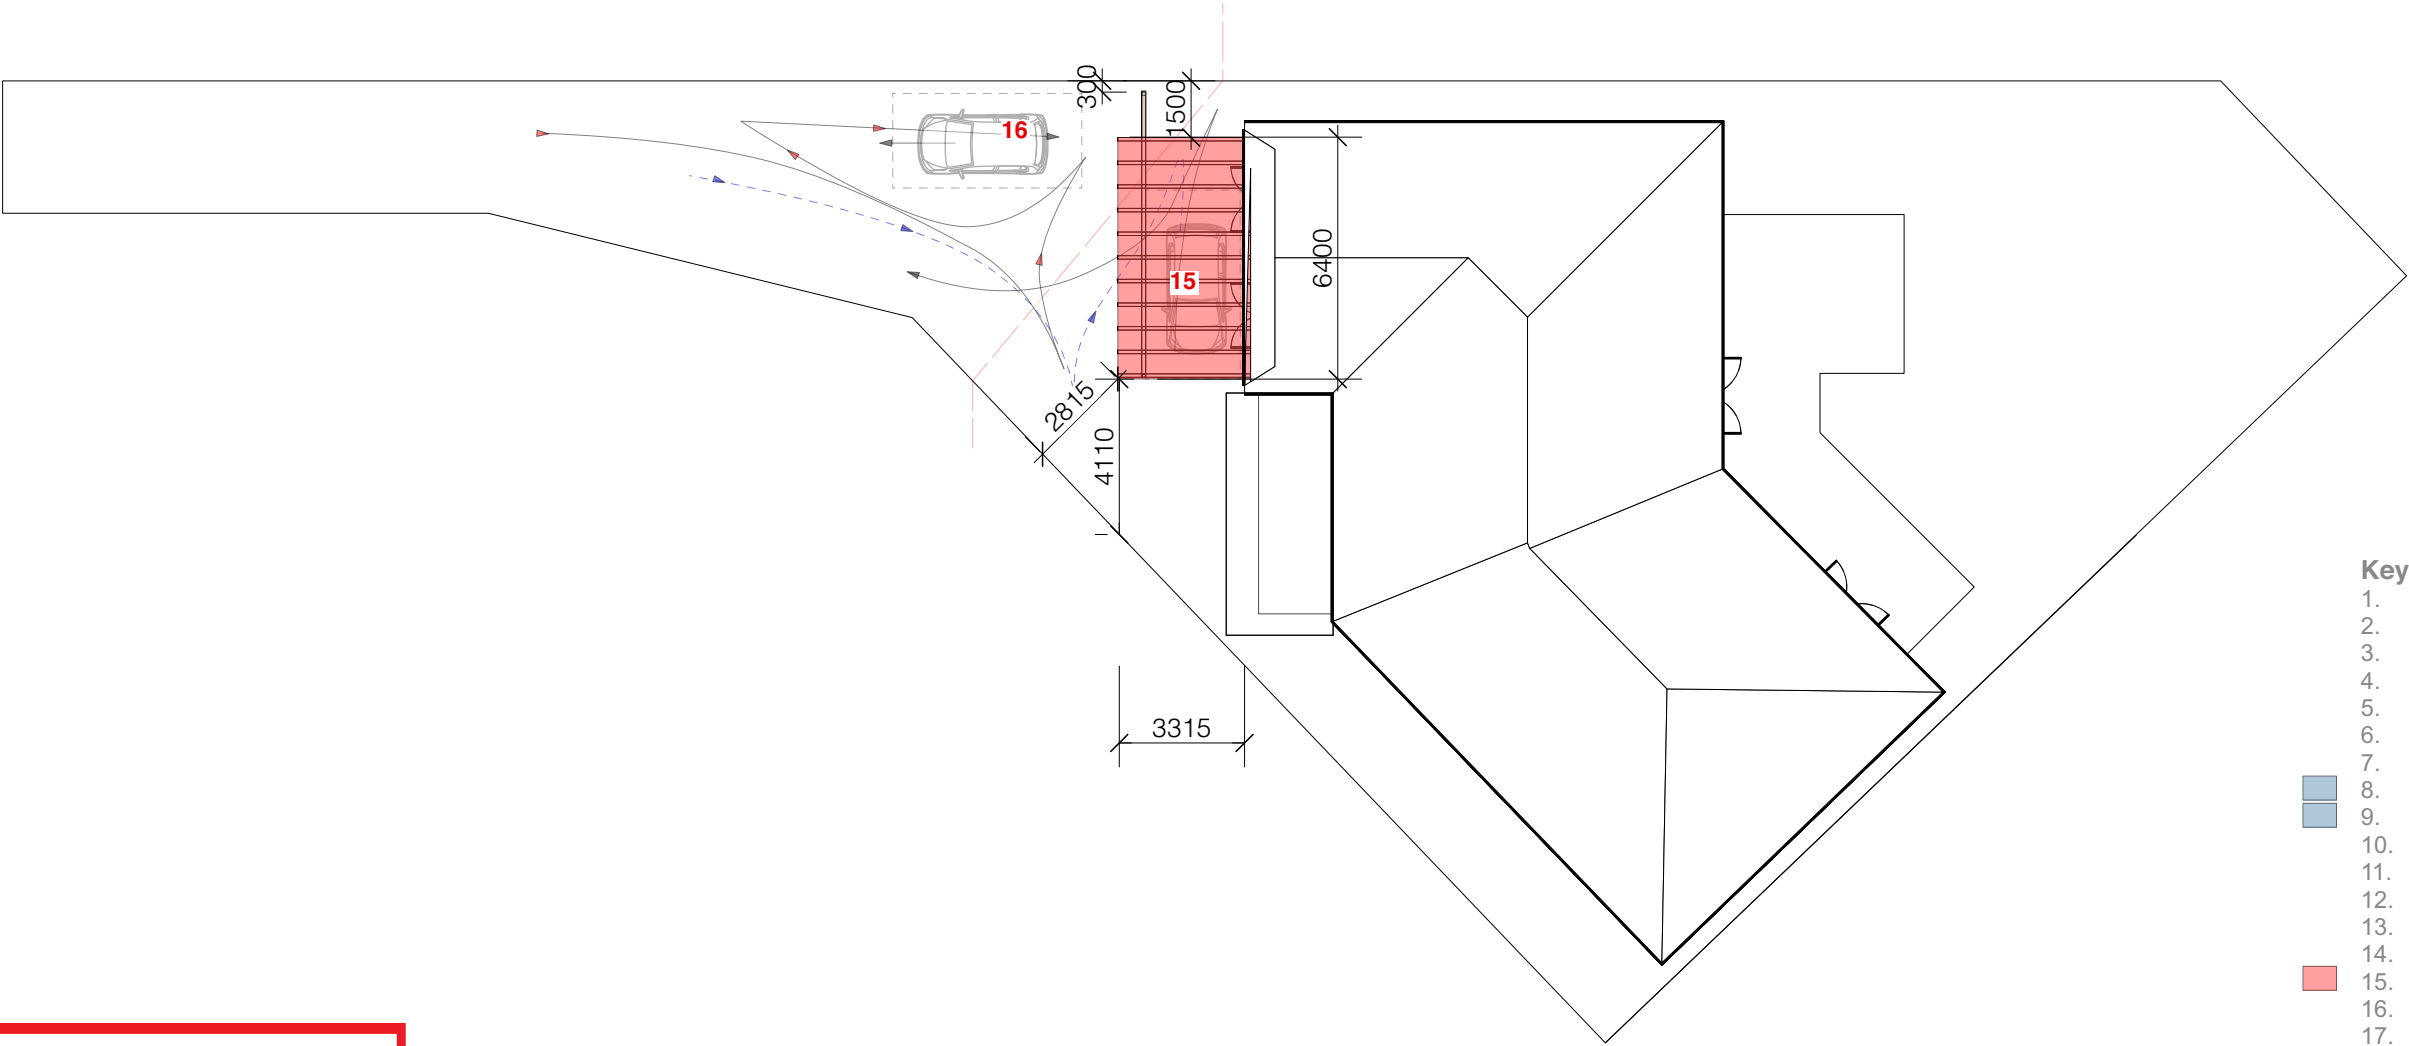

- Key**
- 1. STUDY
 - 2. ENTRY
 - 3. KITCHEN
 - 4. DINING
 - 5. LIVING
 - 6. LAUNDRY
 - 7. BATH
 - 8. BED 4 CHANGE OF USE FROM GARAGE
 - 9. STORAGE CHANGE OF USE FROM GARAGE
 - 10. BED 1
 - 11. ROBE
 - 12. BED 2
 - 13. WC
 - 14. BED 3
 - 15. PROPOSED CARPORT
 - 16. PROPOSED CAR STAND
 - 17. 3PT TURNING TO EXIT FORWARD



northern
beaches
council

THIS PLAN IS TO BE READ IN
CONJUNCTION WITH
THE CONDITIONS OF DEVELOPMENT
CONSENT

DA2021/1893

Site Plan 1-1
Scale: 1:200



Development Application - 12 AUGUST 2021





Key

- 1. STUDY
- 2. ENTRY
- 3. KITCHEN
- 4. DINING
- 5. LIVING
- 6. LAUNDRY
- 7. BATH
- 8. BED 4 CHANGE OF USE FROM GARAGE
- 9. STORAGE CHANGE OF USE FROM GARAGE
- 10. BED 1
- 11. ROBE
- 12. BED 2
- 13. WC
- 14. BED 3
- 15. PROPOSED CARPORT
- 16. PROPOSED CAR STAND
- 17. 3PT TURNING TO EXIT FORWARD

**THIS PLAN IS TO BE READ IN
CONJUNCTION WITH
THE CONDITIONS OF DEVELOPMENT
CONSENT**

DA2021/1893

Floor Plan 1-1
Scale: 1:100

Development Application - 12 AUGUST 2021

studiorodneybowry

rodney bowry ba.architecture, b.industrial design (hons), e:rodneybowry@me.com m: 0400803970
5 church street (studio 2) bellingen nsw 2454

SHEET TITLE

Plan

PROJECT

165A FISHER ROAD NORTH,
NSW CROMER 2099

SCALE

1:100

DRAWN

RB

CREATION DATE

AUGUST 2021

SHEET SIZE

A3

PROJECT NUMBER


2151

SHEET NUMBER REVISION

200



South West Elevation 3-3
Scale: 1:100

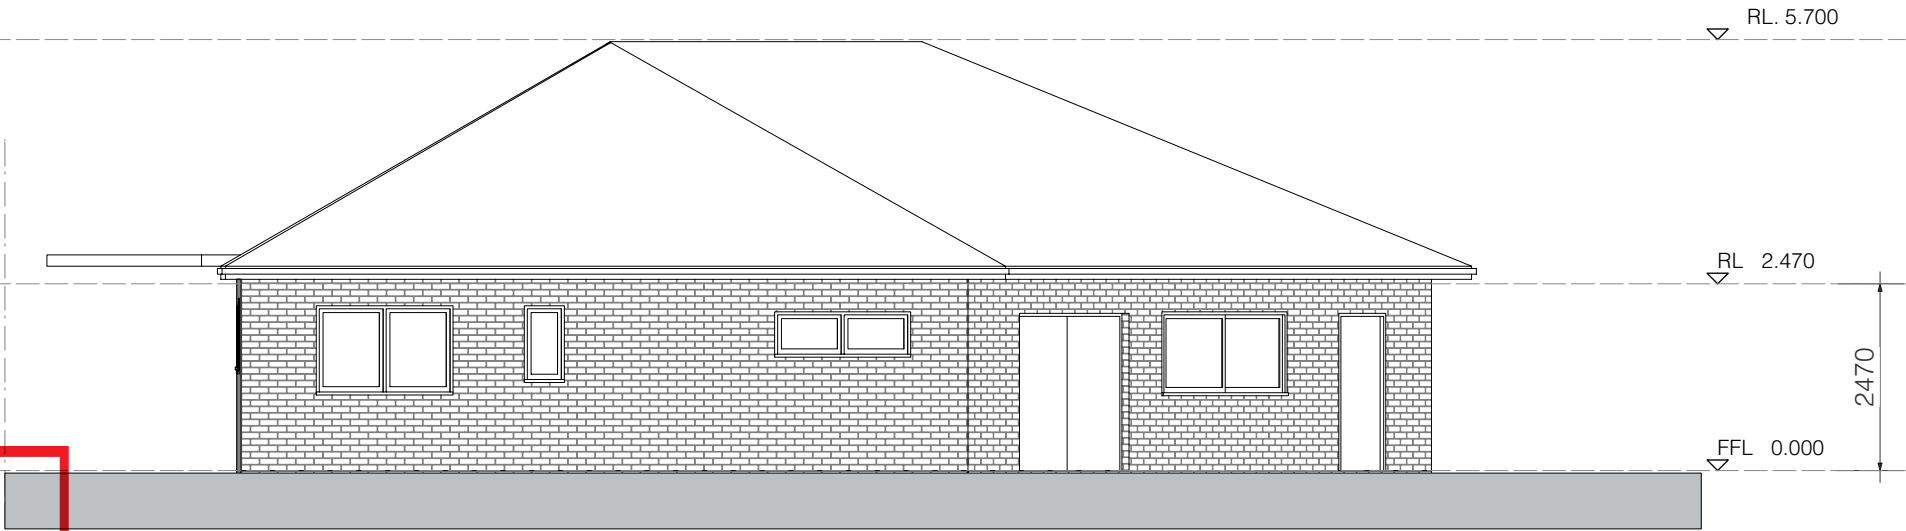




northern
beaches
council

THIS PLAN IS TO BE READ IN
CONJUNCTION WITH
THE CONDITIONS OF DEVELOPMENT
CONSENT


DA2021/1893

East Elevation 2-2
Scale: 1:100

Development Application - 12 AUGUST 2021

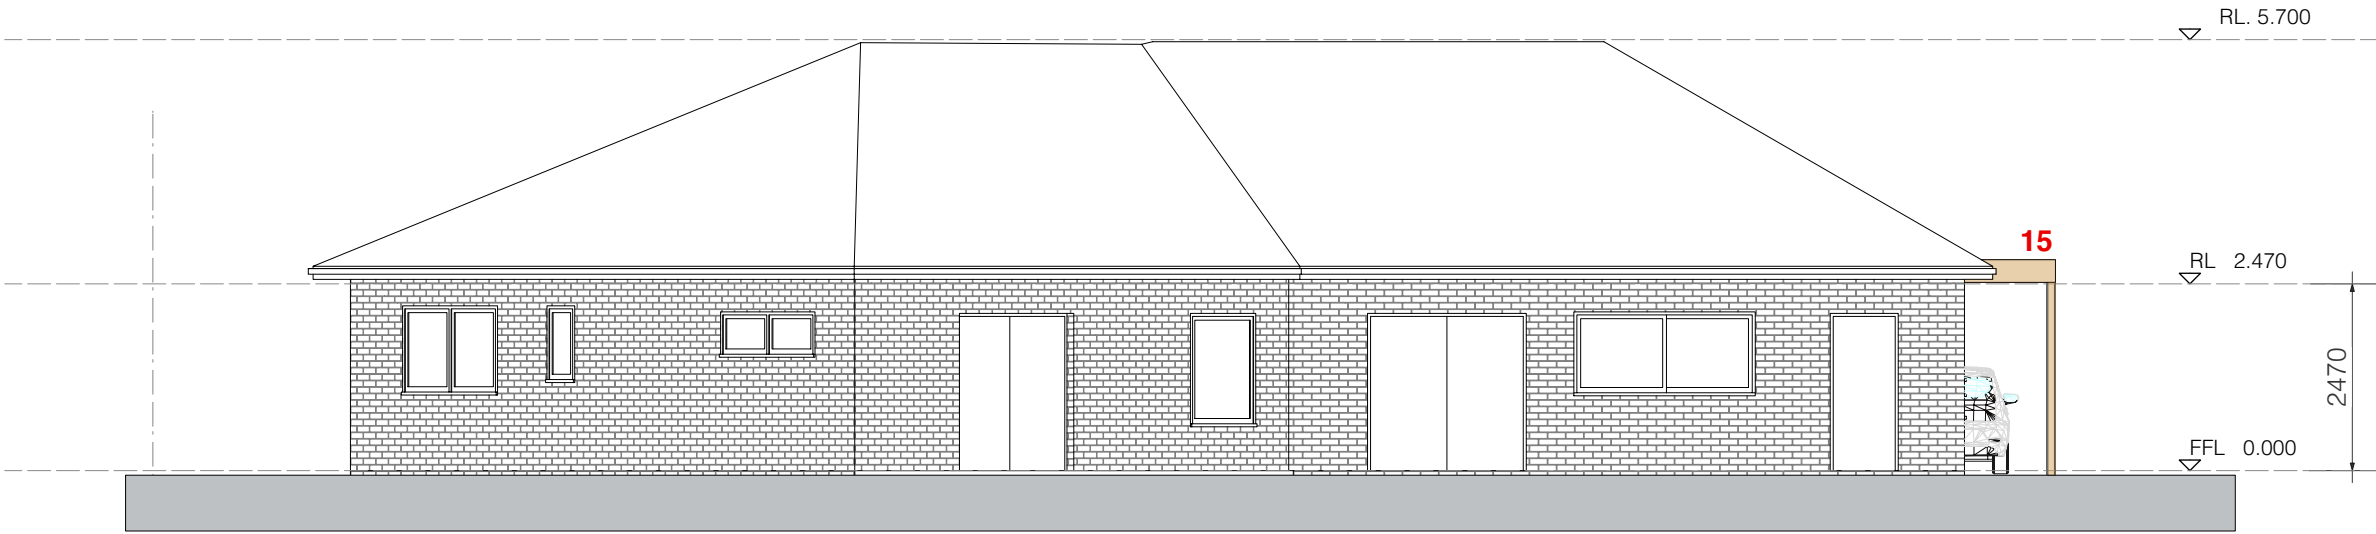

North East Elevation 1-1
Scale: 1:100

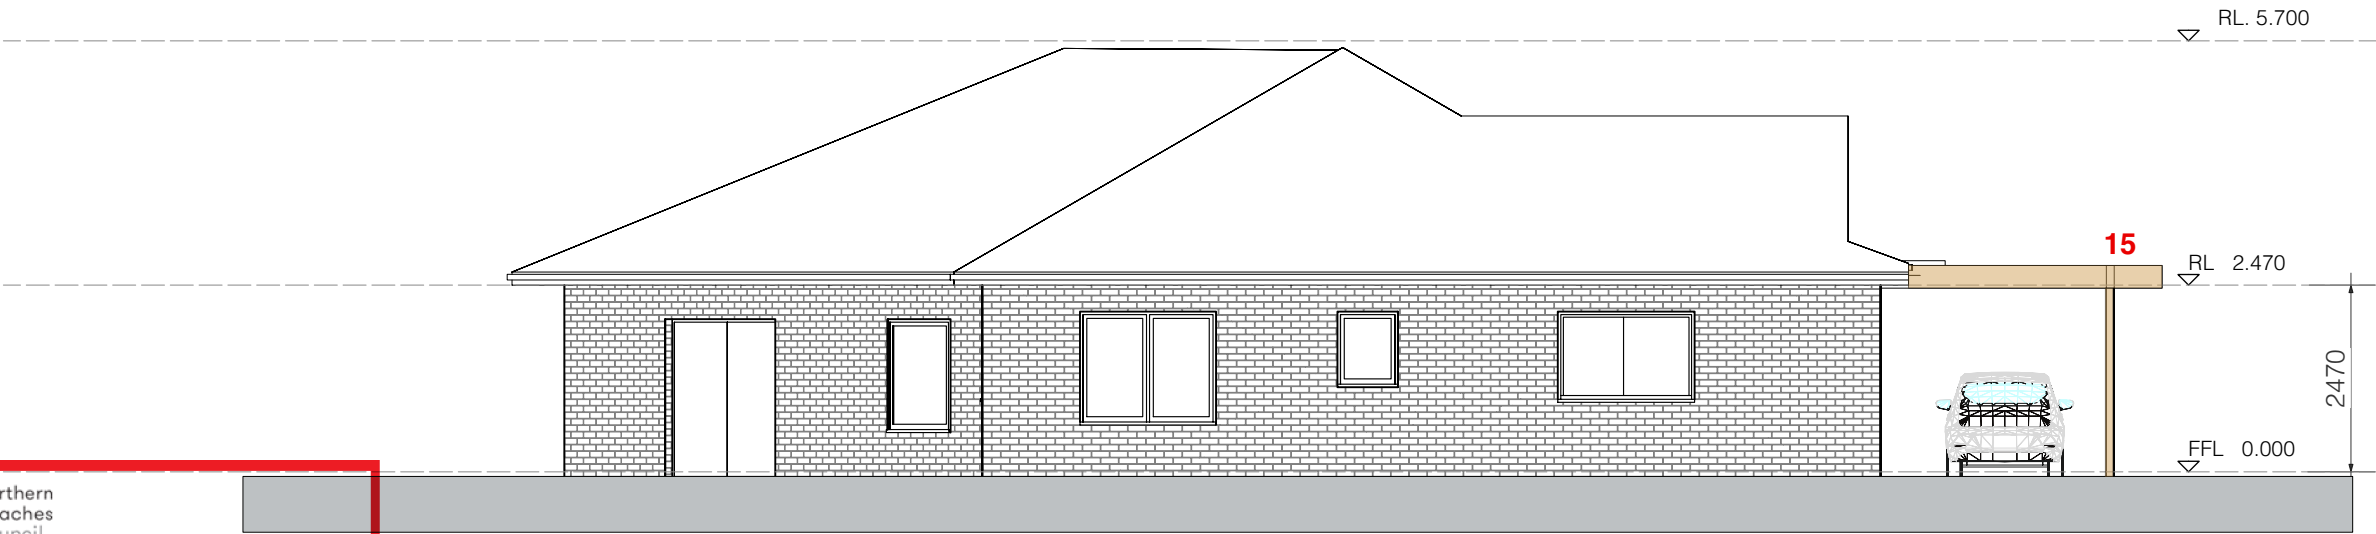

West Elevation 2-2
Scale: 1:100

 northern
beaches
council

**THIS PLAN IS TO BE READ IN
CONJUNCTION WITH
THE CONDITIONS OF DEVELOPMENT
CONSENT**

DA2021/1893

Development Application - 12 AUGUST 2021

0 1 2 3 4 5 M

studiorodneybowry

rodney bowry ba.architecture, b.industrial design (hons), e :rodneybowry@me.com m: 0400803970
5 church street (studio 2) bellingen nsw 2454

SHEET TITLE
Elevations

PROJECT
**165A FISHER ROAD NORTH,
NSW CROMER 2099**

SCALE
1:100

DRAWN
RB


CREATION DATE
AUGUST 2021

SHEET SIZE
A3


PROJECT NUMBER
2151

SHEET NUMBER
301


REVISION

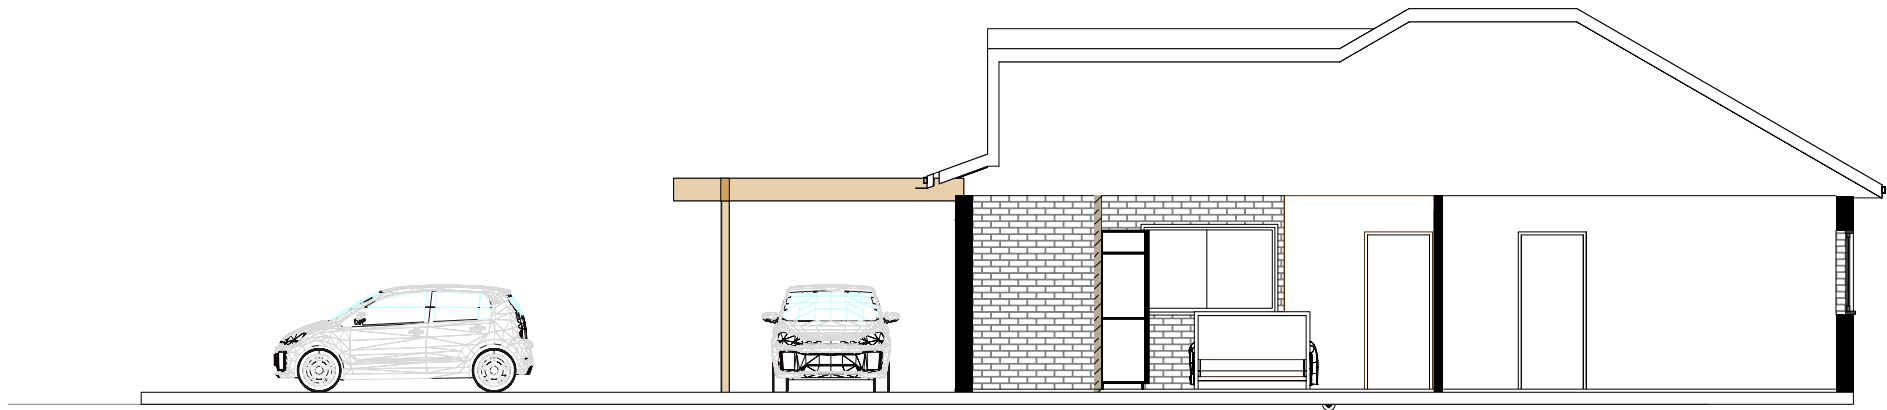

Section 1-1
Scale: 1:100

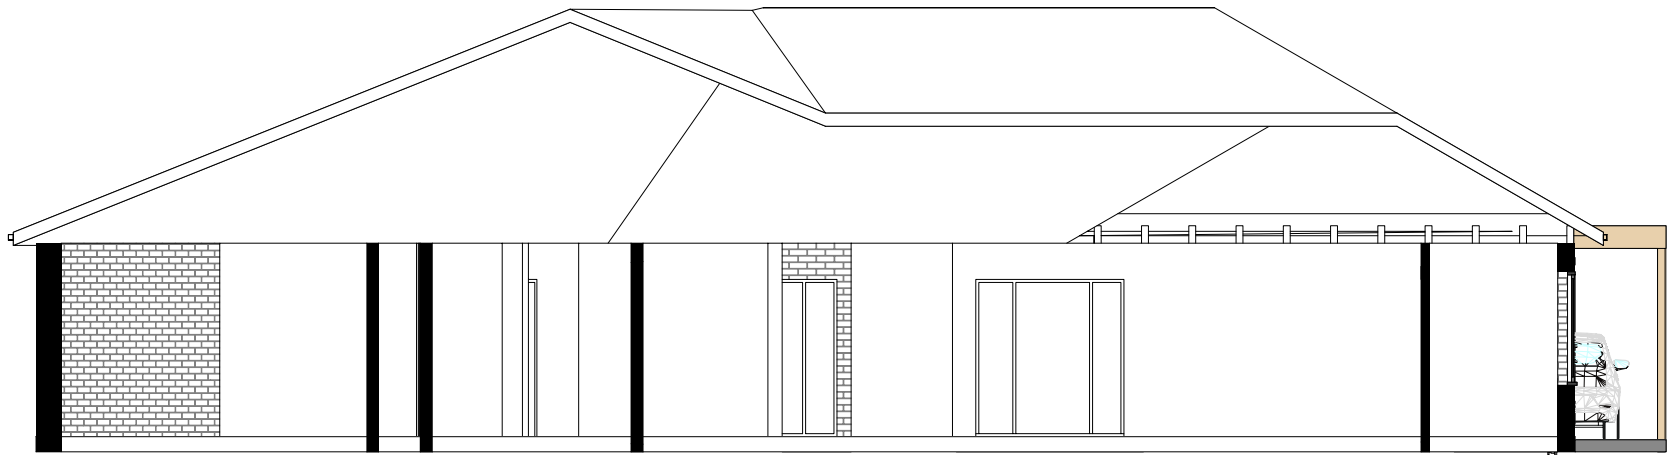

Section 2-2
Scale: 1:100

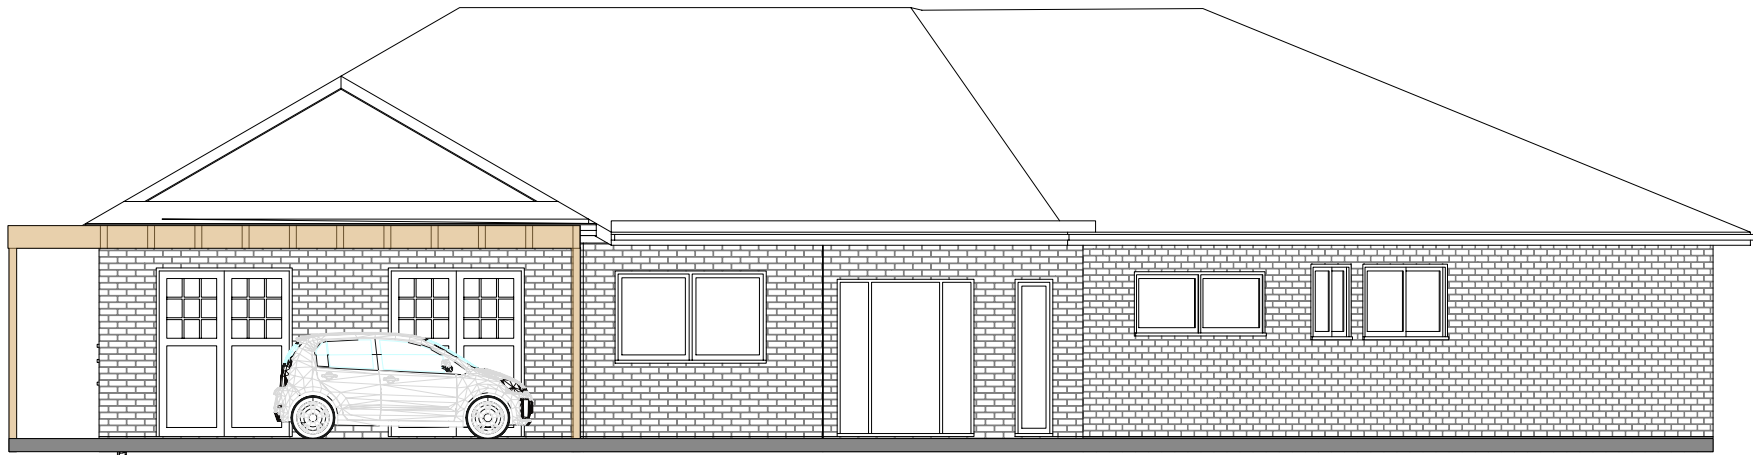

Section 3-3
Scale: 1:100



northern
beaches
council

THIS PLAN IS TO BE READ IN
CONJUNCTION WITH
THE CONDITIONS OF DEVELOPMENT
CONSENT

DA2021/1893

Development Application - 12 AUGUST 2021