



- DENOTES AREA OF EXISTING AND PROPOSED BUILDING SHADOW
- DENOTES EXISTING STRUCTURES TO BE DEMOLISHED
- DENOTES ROOF AREA OF PROPOSED ADDITIONS AND ALTERATIONS
- DENOTES AREA OF PROPOSED ADDITIONAL BUILDING SHADOW

1 Shadowing June 21st 9.00am
1 : 200

Cad Draft P/L

ABN 27 083 288 153
SUITE 4, 670 DARLING STREET,
ROZELLE, NSW
P.O BOX 446 GLADESVILLE 2111


PH: 9555 8545
info@caddraftnsw.com.au

No.	Description	Date

DA - APPLICATION
No.3 DRUMCLIFF AVE
KILLARNEY HEIGHTS
SEC.2 LOT 74 DP 758566
CLIENT: ANDREW SJOQUIST +
JASMINE KOSTA

Shadowing June 21st 9.00am


Project number	19-62	A119
Date	18-2-20	
Drawn by	KP	
Checked by	JD	
Scale		1 : 200

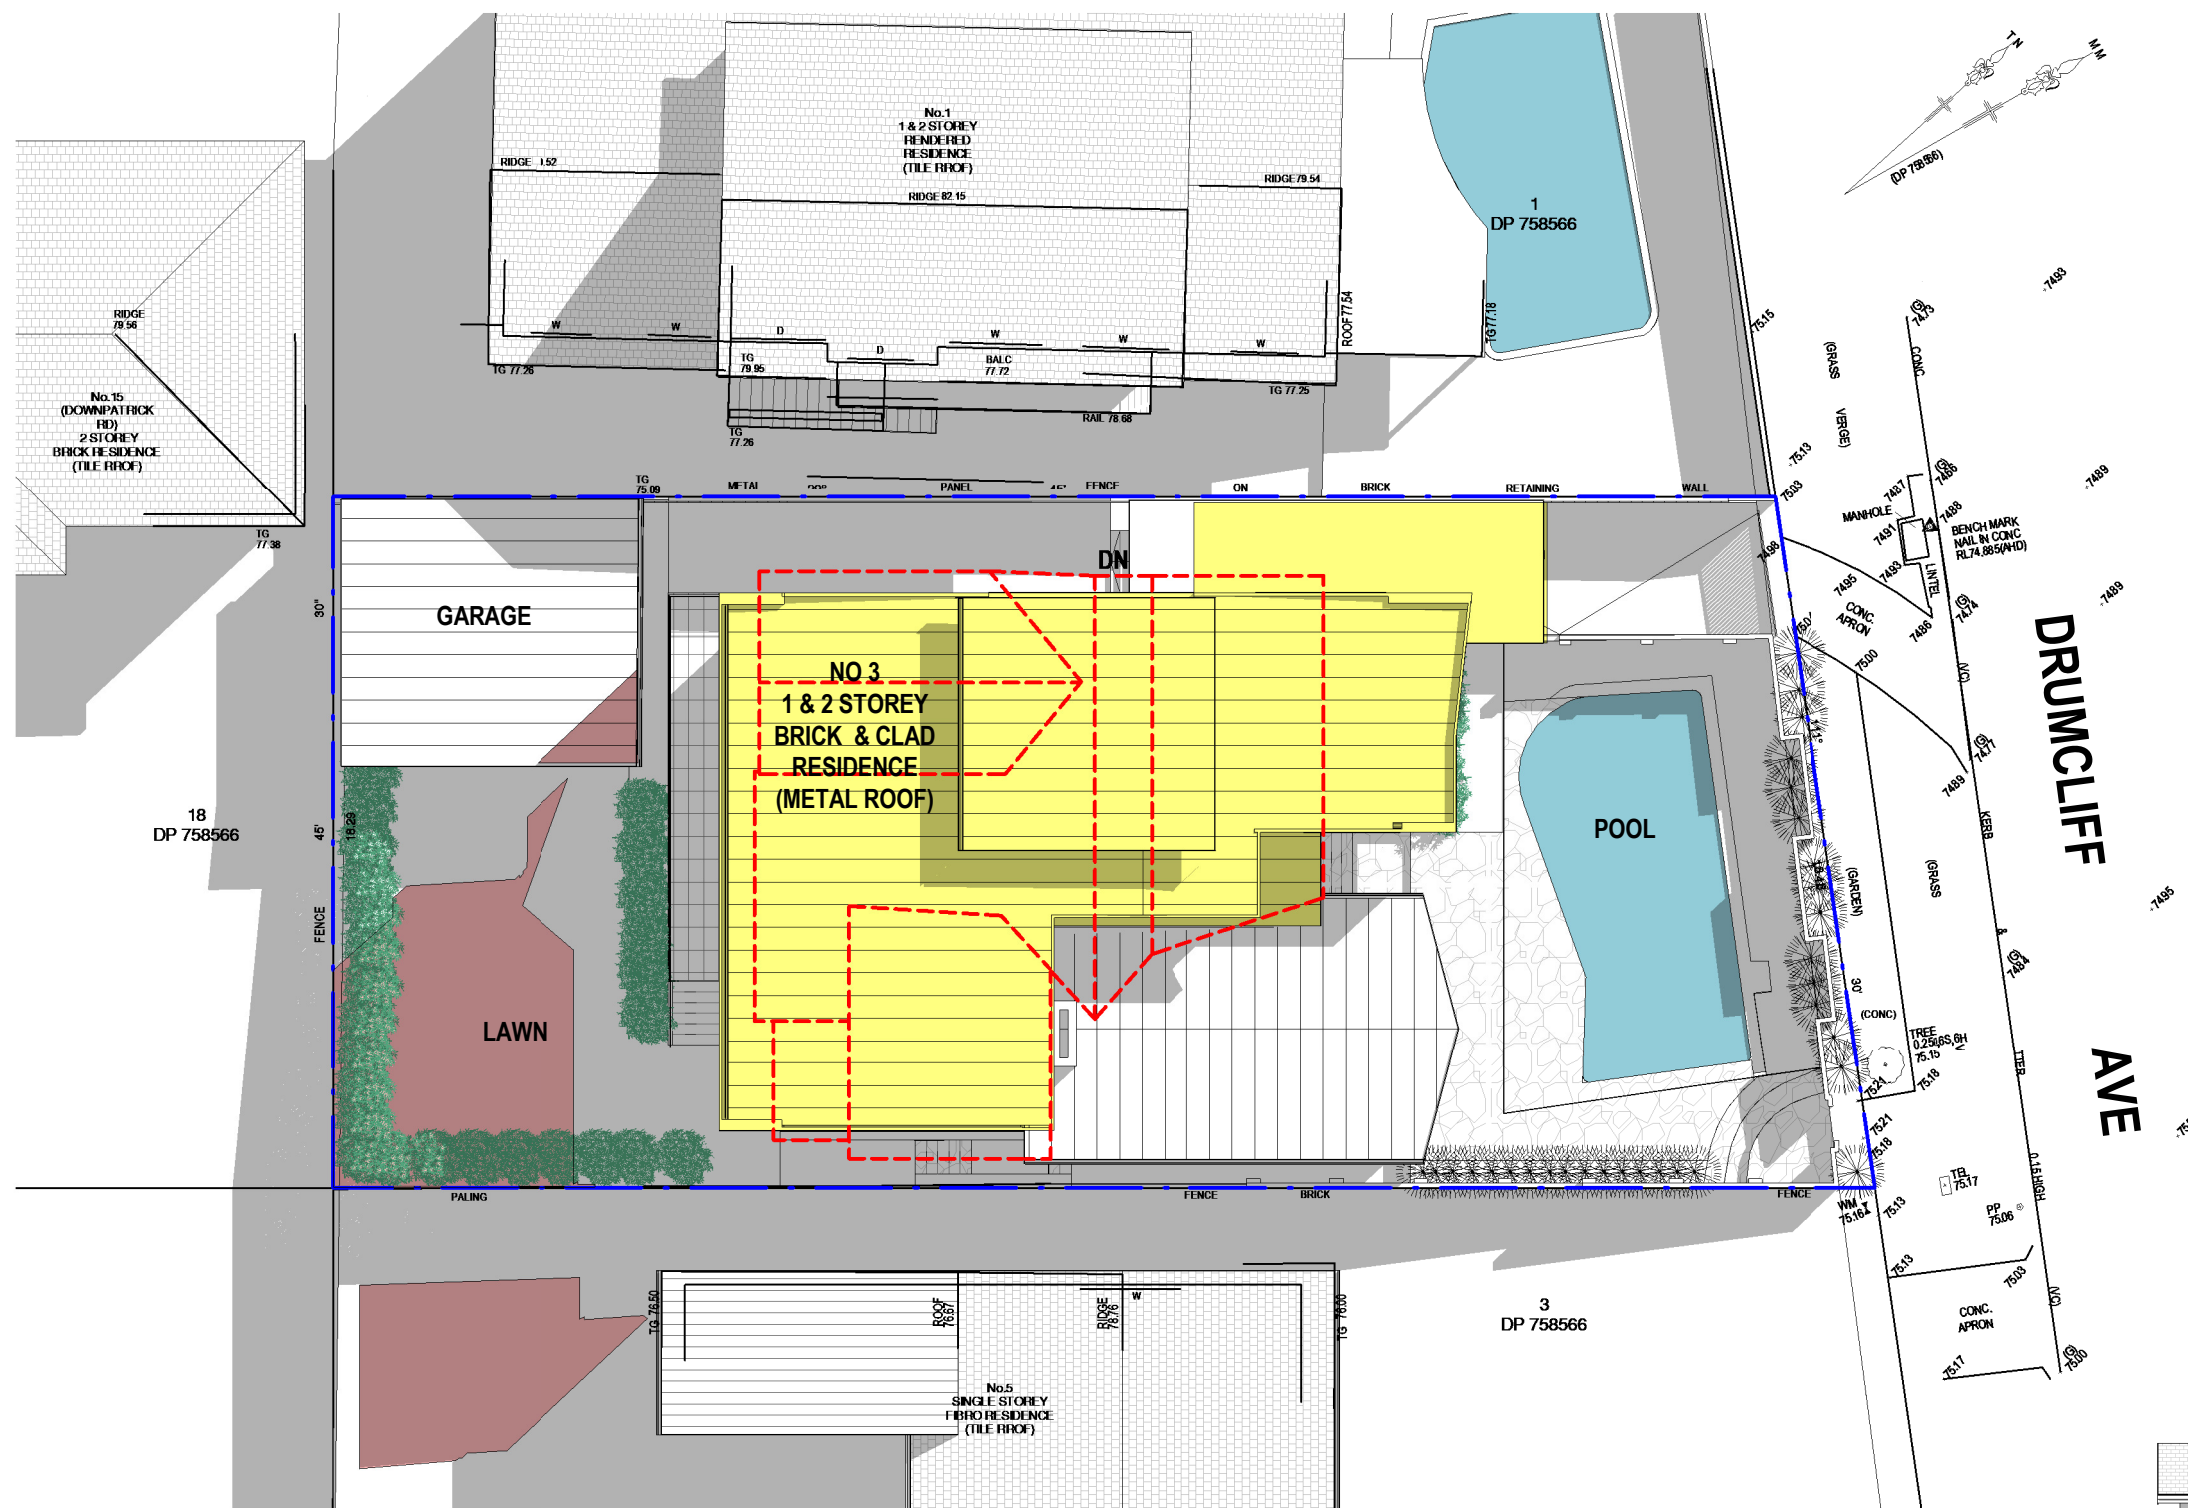

- DENOTES AREA OF EXISTING AND PROPOSED BUILDING SHADOW
- DENOTES EXISTING STRUCTURES TO BE DEMOLISHED
- DENOTES ROOF AREA OF PROPOSED ADDITIONS AND ALTERATIONS
- DENOTES AREA OF PROPOSED ADDITIONAL BUILDING SHADOW

DRUMCLIFF AVE

NORTH-WEST ELEVATION
NO. 5
SINGLE STOREY
FIBRO RESIDENCE
TILE ROOF

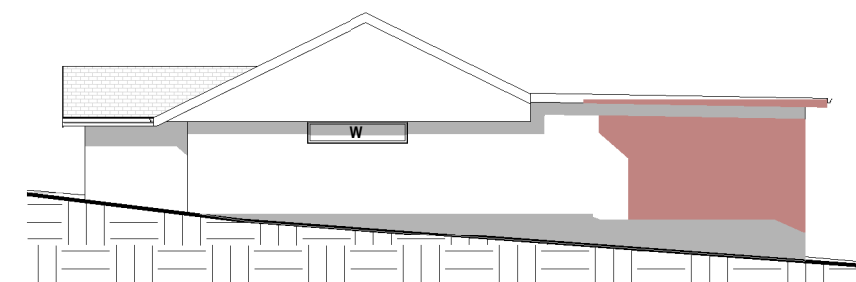

1 Shadowing June 21st 12.00pm
1 : 200

Cad Draft P/L

ABN 27 083 288 153
SUITE 4, 670 DARLING STREET,
ROZELLE, NSW
P.O BOX 446 GLADESVILLE 2111


PH: 9555 8545
info@caddraftnsw.com.au

No.	Description	Date

DA - APPLICATION
No.3 DRUMCLIFF AVE
KILLARNEY HEIGHTS
SEC.2 LOT 74 DP 758566
CLIENT: ANDREW SJOQUIST +
JASMINE KOSTA

Shadowing June 21st 12.00pm


Project number	19-62	A120
Date	18-2-20	
Drawn by	KP	
Checked by	JD	Scale
		1 : 200

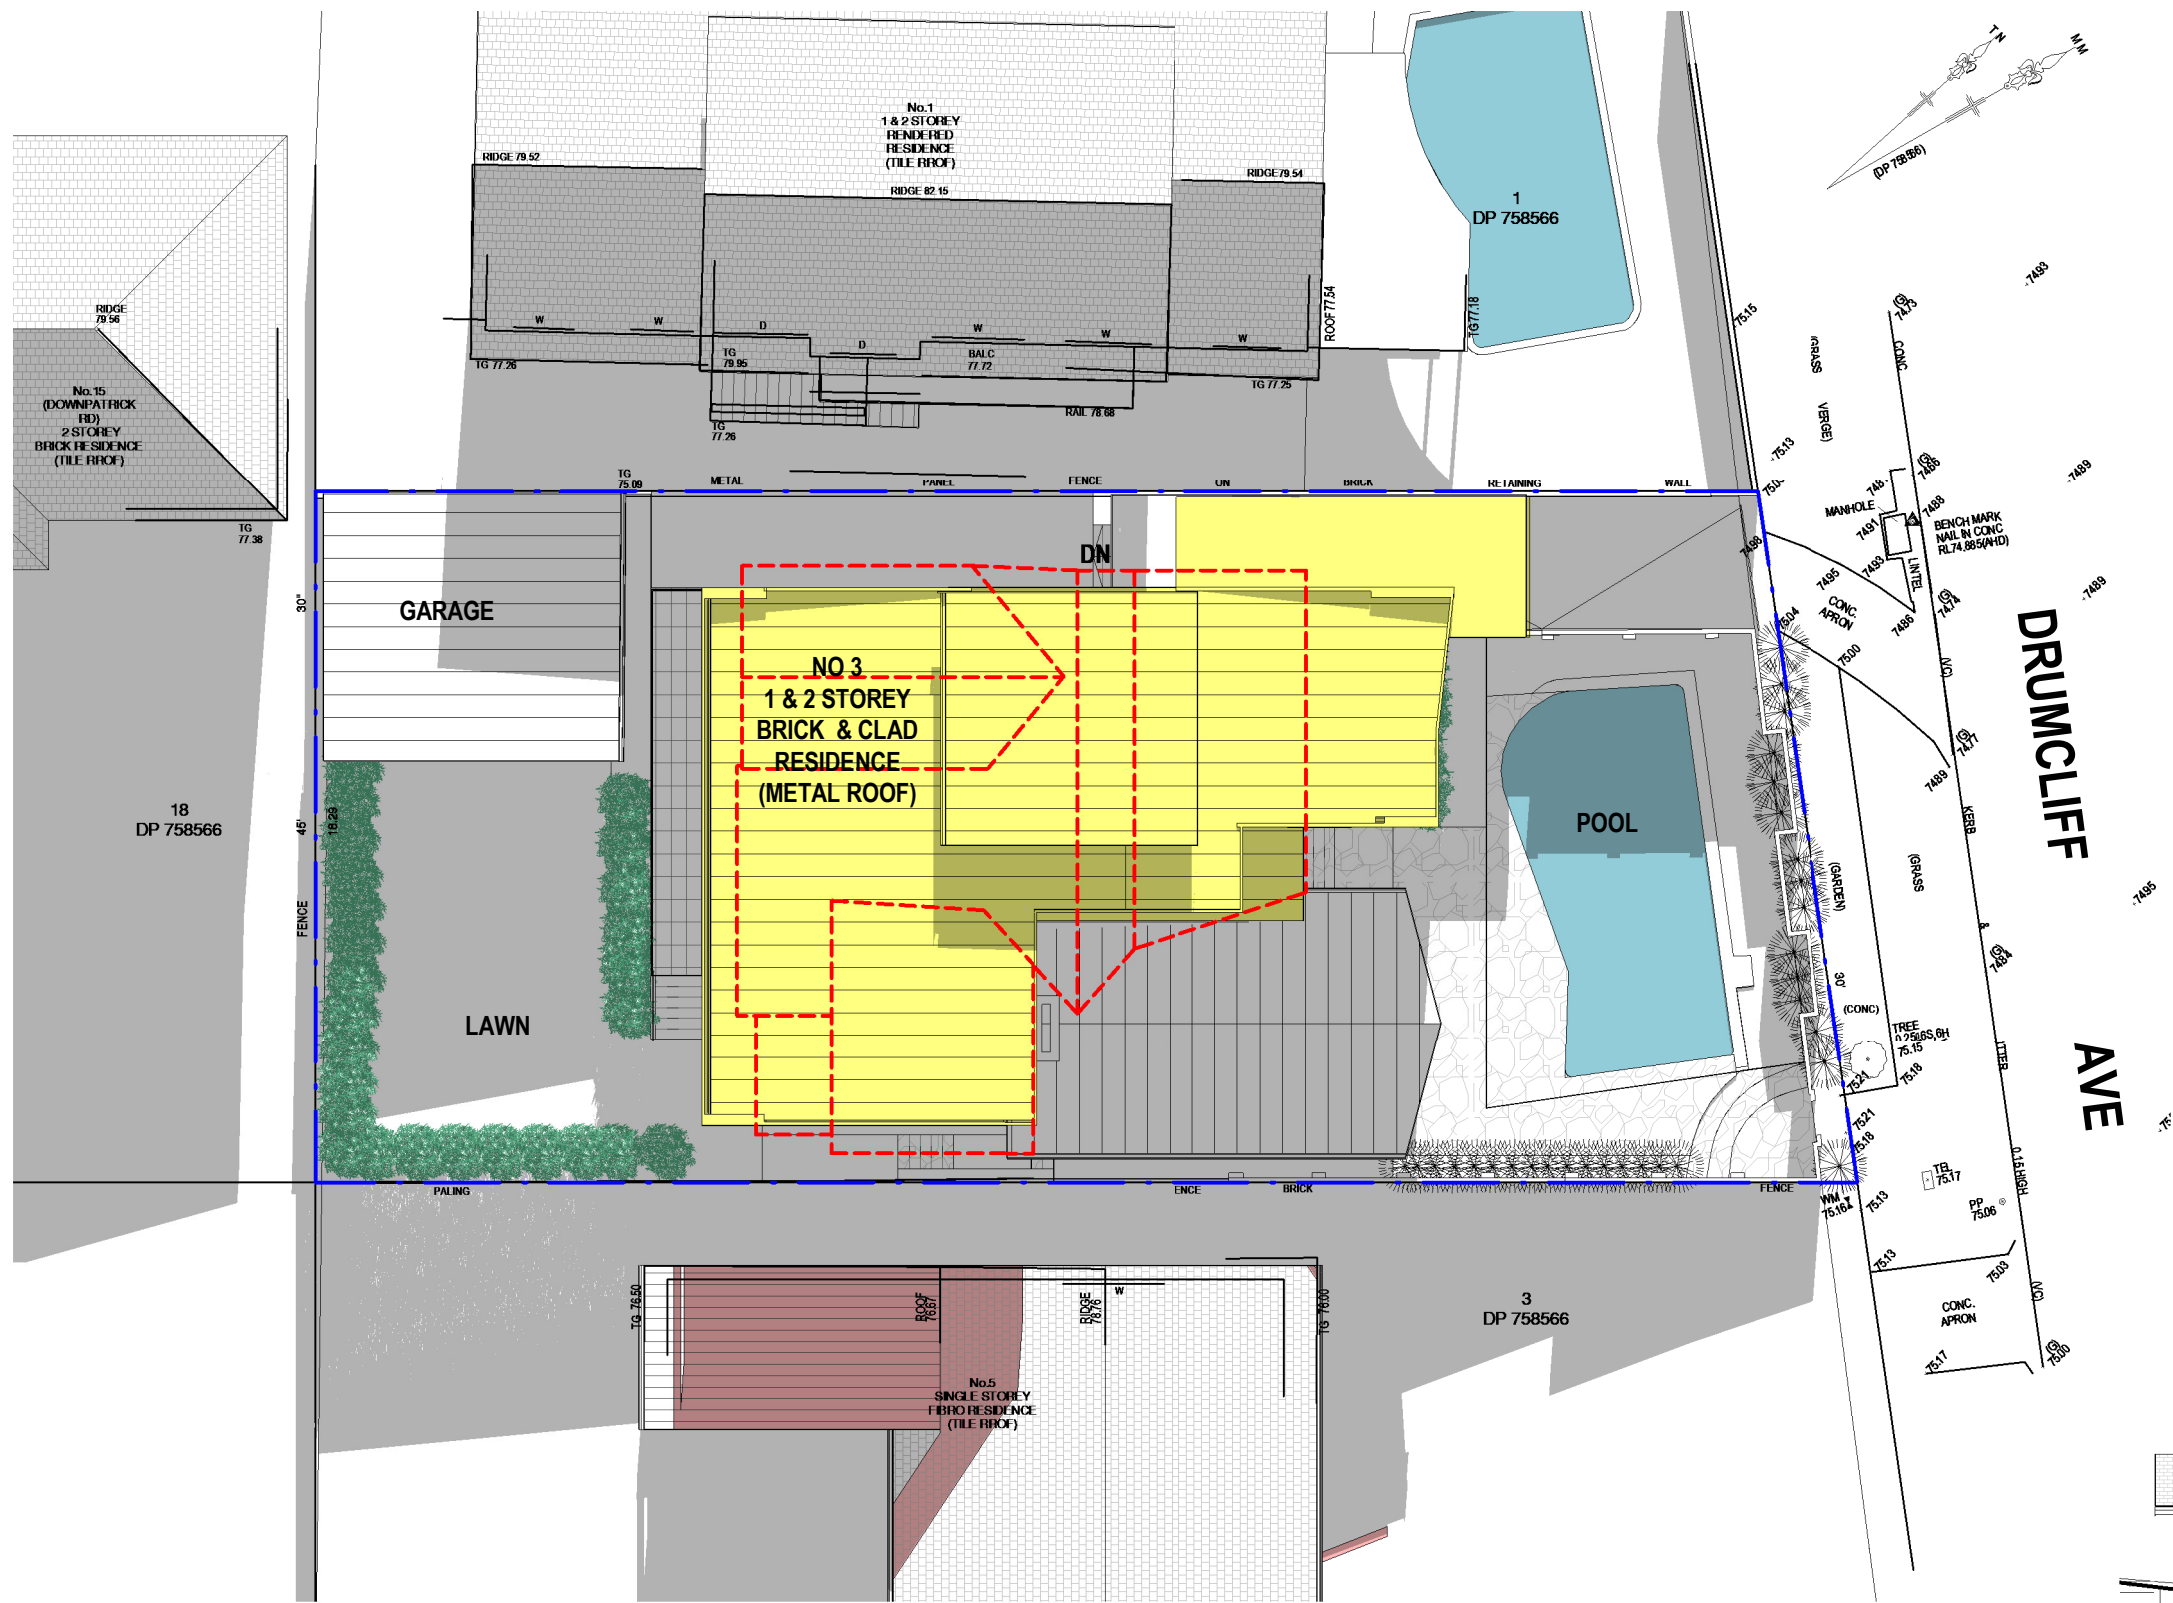

- DENOTES AREA OF EXISTING AND PROPOSED BUILDING SHADOW
- DENOTES EXISTING STRUCTURES TO BE DEMOLISHED
- DENOTES ROOF AREA OF PROPOSED ADDITIONS AND ALTERATIONS
- DENOTES AREA OF PROPOSED ADDITIONAL BUILDING SHADOW

DRUMCLIFF AVE

NORTH-WEST ELEVATION
NO. 5
SINGLE STOREY
FIBRO RESIDENCE
TILE ROOF

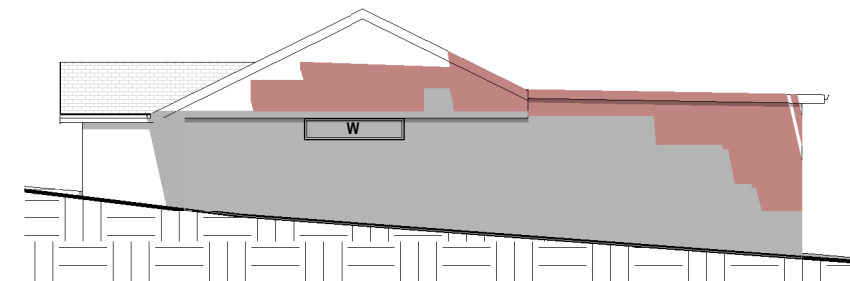

1

Shadowing June 21st 3.00pm
1 : 200

Cad Draft P/L

ABN 27 083 288 153
SUITE 4, 670 DARLING STREET,
ROZELLE, NSW
P.O BOX 446 GLADESVILLE 2111

PH: 9555 8545
info@caddraftnsw.com.au

No.	Description	Date

DA - APPLICATION
No.3 DRUMCLIFF AVE
KILLARNEY HEIGHTS
SEC.2 LOT 74 DP 758566
CLIENT: ANDREW SJOQUIST +
JASMINE KOSTA

Shadowing June 21st 3.00pm

Project number	19-62	A121
Date	18-2-20	
Drawn by	KP	
Checked by	JD	Scale
		1 : 200