




FRONT ELEVATION



OPERATING HOURS:

MONDAY - THURSDAY -	6.00am - 9.30pm
FRIDAY	6.00am - 6.00pm
SATURDAY	6.00am - 5.00pm
SUNDAY	6.00am - 12.00pm

Do not scale from plans. All dimensions and levels shown on plan are subject to confirmation on site.

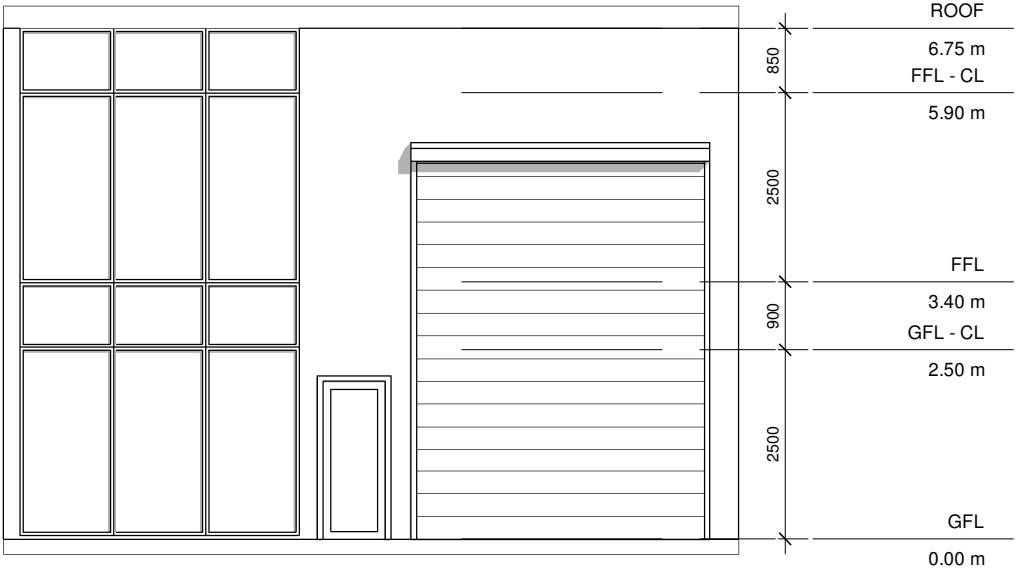

2 FRONT ELEVATION

A101 1 : 100

ISSUE	DATE	DESCRIPTION	DRWN	CHKD
1	25.03.19	DA ISSUE - DRAFT	KM	
	26.03.19	DA ISSUE	KM	

This drawing is copyright and remains the property of Blue Sky Building Designs P/L.

**BLUE SKY**  
BUILDING DESIGNS

[www.blueskybuildingdesigns.com.au](http://www.blueskybuildingdesigns.com.au)

PO BOX 167  
Newport 2106  
Mobile: 0 414 310 171  
E: [info@bsbd.com.au](mailto:info@bsbd.com.au)

PROJECT TITLE: CHANGE OF USE



AT: SUITE 5, 3 VUKO PLACE, WARRIEWOOD

FOR: KRAV MAGA NORTHERN BEACHES

SHEET TITLE: LOCATION & SITE PLAN

SHEET NO: A101

SCALE A3: As indicated

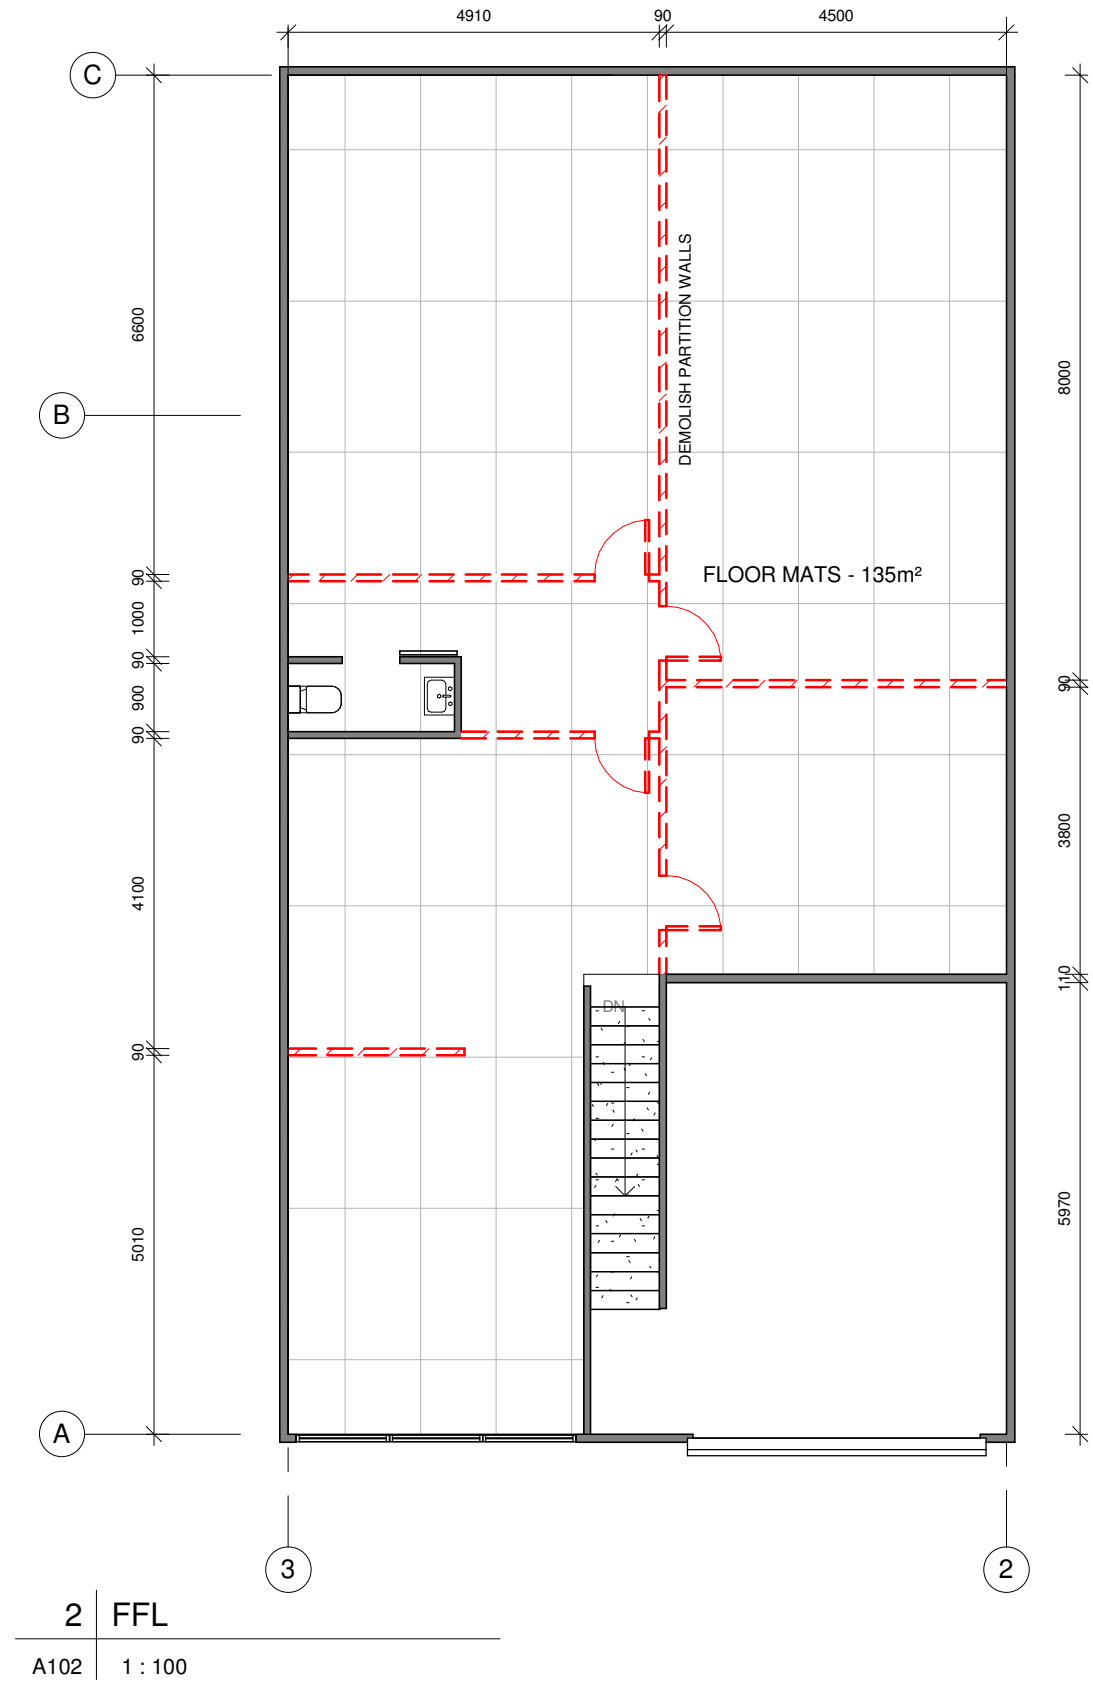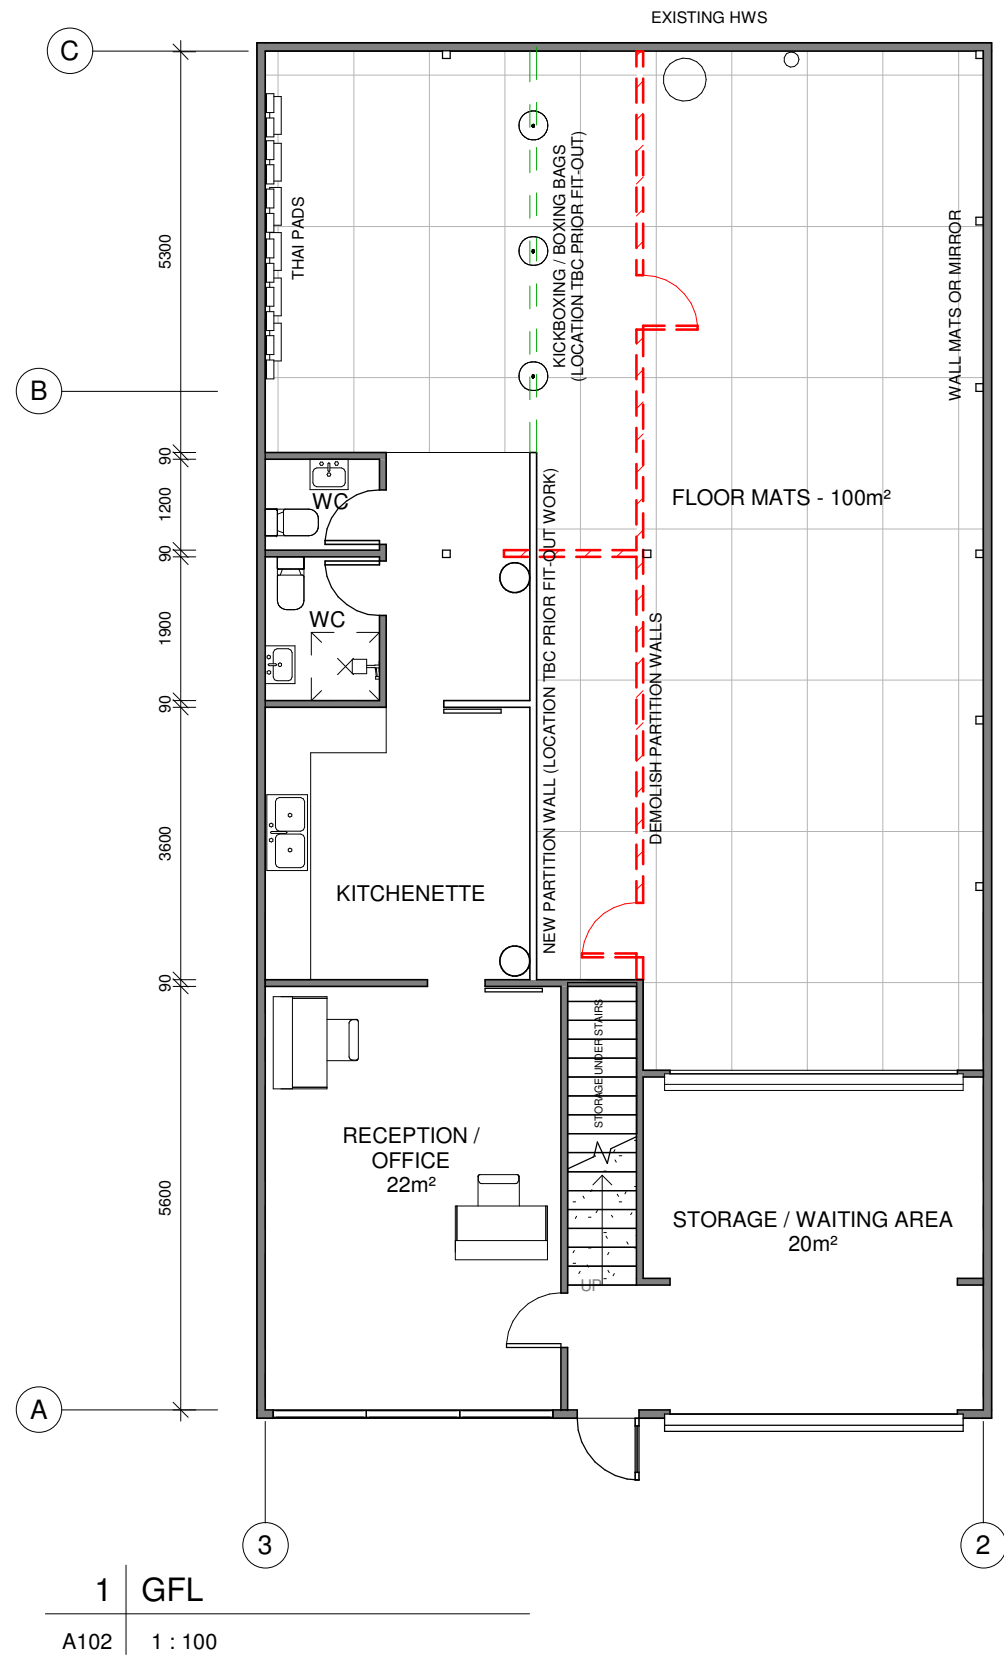

Do not scale from plans. All dimensions and levels shown on plan are subject to confirmation on site.

ISSUE	DATE	DESCRIPTION	DRWN	CHKD
1	25.03.19	DA ISSUE - DRAFT	KM	
	26.03.19	DA ISSUE	KM	

This drawing is copyright and remains the property of Blue Sky Building Designs P/L.

BLUE SKY

BUILDING DESIGNS

www.blueskybuildingdesigns.com.au

PO BOX 167  
Newport 2106

Mobile: 0 414 310 171  
E: info@bsbd.com.au

PROJECT TITLE:	CHANGE OF USE
AT:	SUITE 5, 3 VUKO PLACE, WARRIEWOOD
FOR:	KRAV MAGA NORTHERN BEACHES

SHEET TITLE:	FLOOR PLANS
SHEET NO:	A102
SCALE A3:	1 : 100