

Approx True North
Magnetic North (PLAN)

BS = BUTTRESS
BW = BOTTOM OF WALL
CL = CENTRELINE
CON = CONCRETE
DSIL = DOOR SILL LEVEL
FCE = FENCE
FL = FLOOR LEVEL
HL = WINDOW HOOD LEVEL
NS = NATURAL SURFACE
PAV = PAVING
PP = POWER POLE
PTH = PATH
REND = RENDERED
RET = RETAINING
RK = ROCK
ROOF = TOP OF ROOF
RR = ROOF RIDGE
SL = WINDOW SILL LEVEL
TEL = TELSTRA
TGUT = TOP OF GUTTER
TKB = TOP OF KERB
TR = TREE
TS = TOP OF ROCK
TW = TOP OF WALL
WM = WATER METER
= ELECTRICITY



TREE TYPE
= TRUNK DIAMETER
H=HEIGHT
S=SPREAD DIAMETER

AVENUE


LINCOLN

TITLE INDICATES THAT LOT 14 IN D.P.16998 IS SUBJECT TO:

- RESERVATIONS AND CONDITIONS IN THE CROWN GRANT(S)
- D602092 COVENANT - (NOT INVESTIGATED)



SCALE 1 : 100

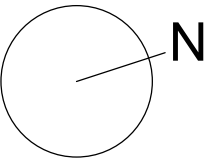

This Drawing must not be used for Construction unless signed as Approved

© Copyright - This document is and shall remain the property of
C+M Studio Pty Ltd.

C+M Studio Conditions of Use: This Document may only be used for the
purpose for which it was commissioned and in accordance with the terms of
engagement for the commission.

Project:
Lincoln
10 Lincoln Ave, Collaroy NSW 2097



Project number 082_2017

Client:
Schubert
Drawing Number:
DA401

Date 2019.12.05

Drawing:
Proposed Site Plan
Scale 1 : 200
Drawn by: CA Checked by: MB



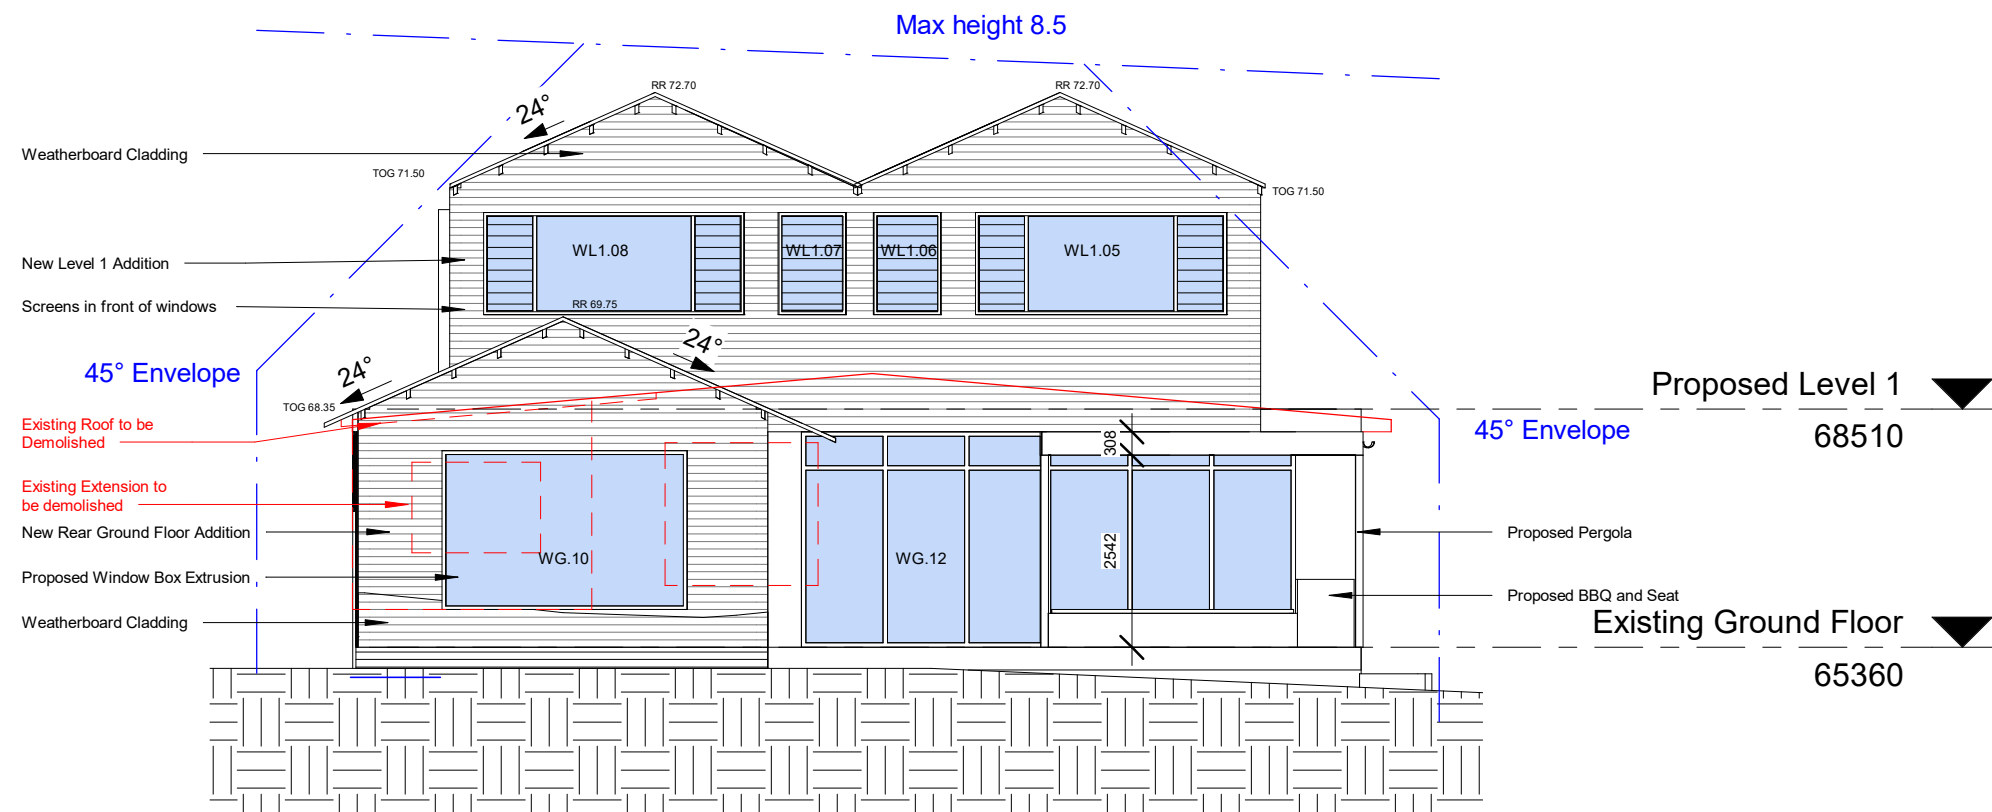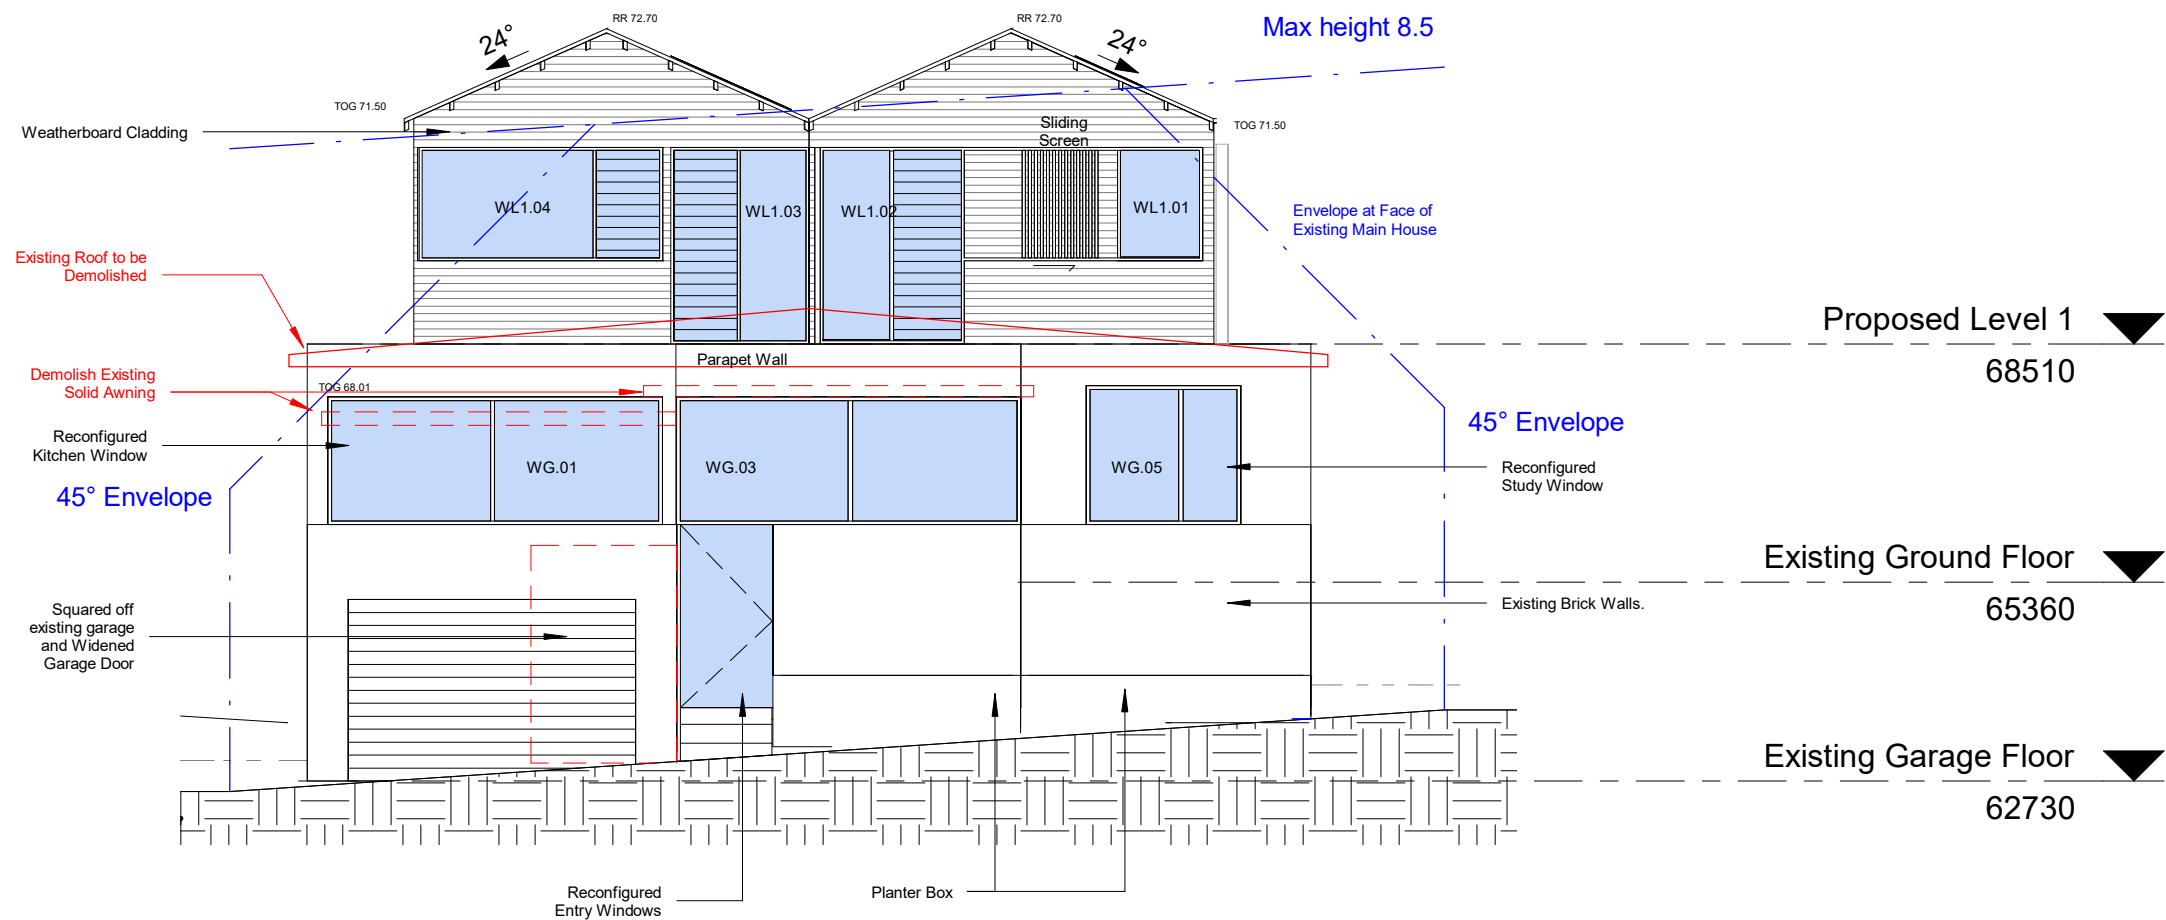

This Drawing must not be used for Construction unless signed as Approved

© Copyright - This document is and shall remain the property of C+M Studio Pty Ltd.

C+M Studio Conditions of Use: This Document may only be used for the purpose for which it was commissioned and in accordance with the terms of engagement for the commission.

Project:

Lincoln

10 Lincoln Ave, Collaroy NSW 2097

Project number

082_2017

Client:

Schubert

Drawing Number:

DA501

Date

2019.12.05

Drawing:

Front + Rear Elevations

Scale



1 : 100

Drawn by:

CA

Checked by:

MB

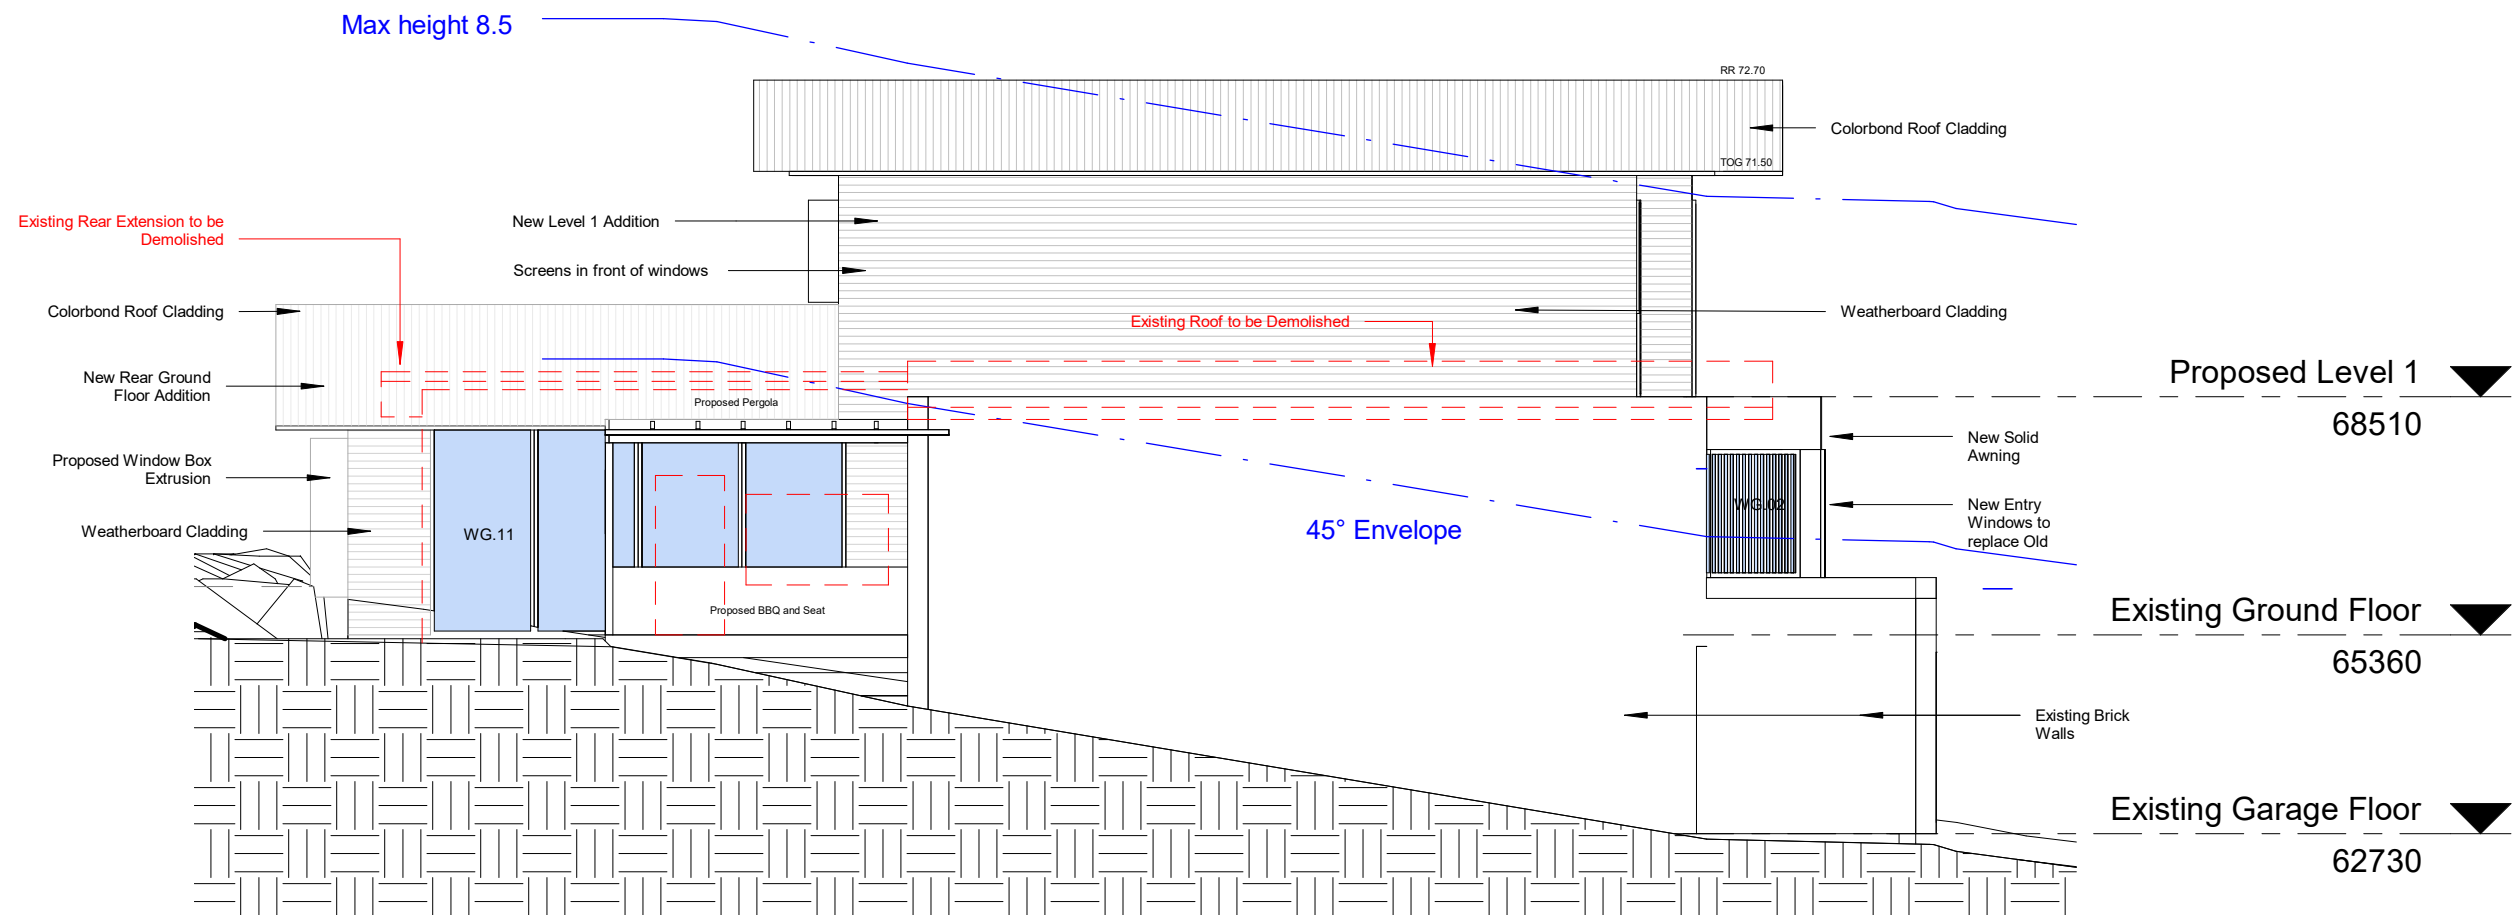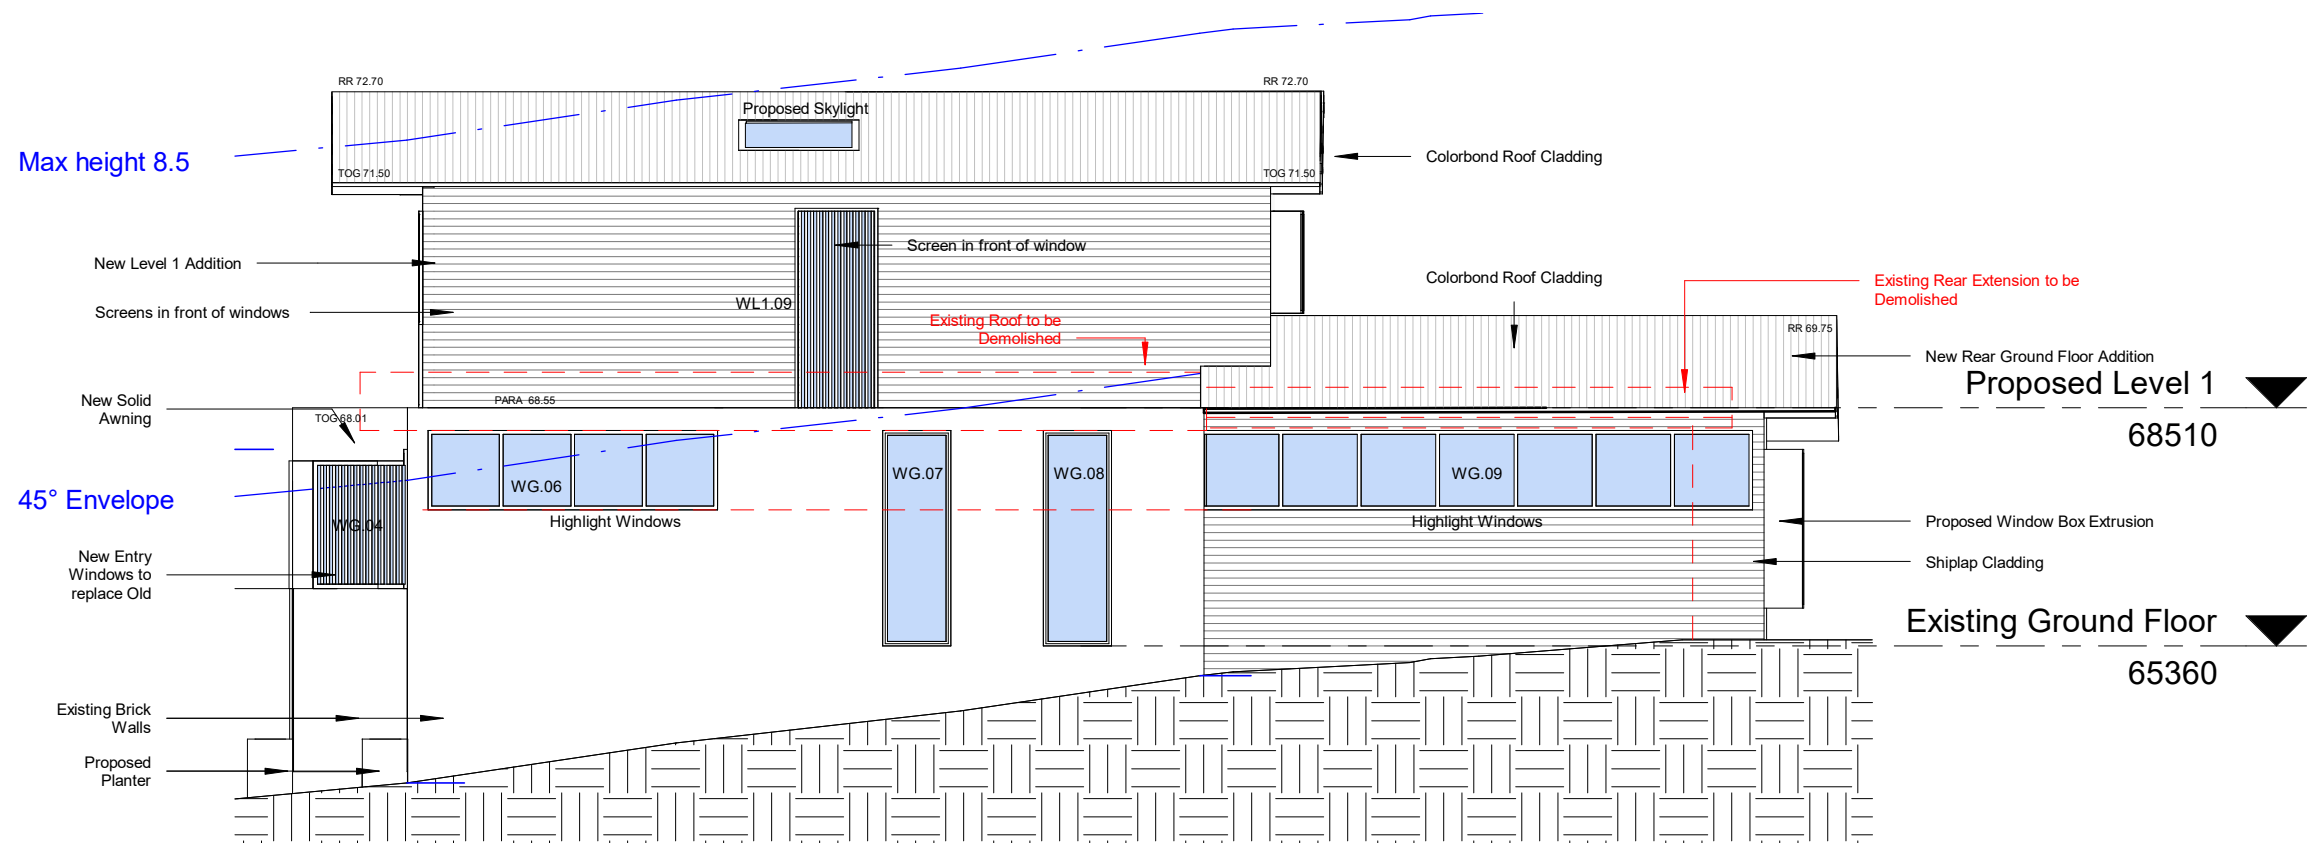

This Drawing must not be used for Construction unless signed as Approved

© Copyright - This document is and shall remain the property of C+M Studio Pty Ltd.

C+M Studio Conditions of Use: This Document may only be used for the purpose for which it was commissioned and in accordance with the terms of engagement for the commission.

Project:

Lincoln

10 Lincoln Ave, Collaroy NSW 2097

Project number

082_2017

Client:

Schubert

Drawing Number:

DA502

Date

2019.12.05

Drawing:

Side Elevations

Scale

1 : 100

Drawn by:

CA

Checked by:

MB