


KEY

NOT INCLUDED IN SCOPE

BOUNDARY LINE

EX. WALLS

Proposed use of
servery window

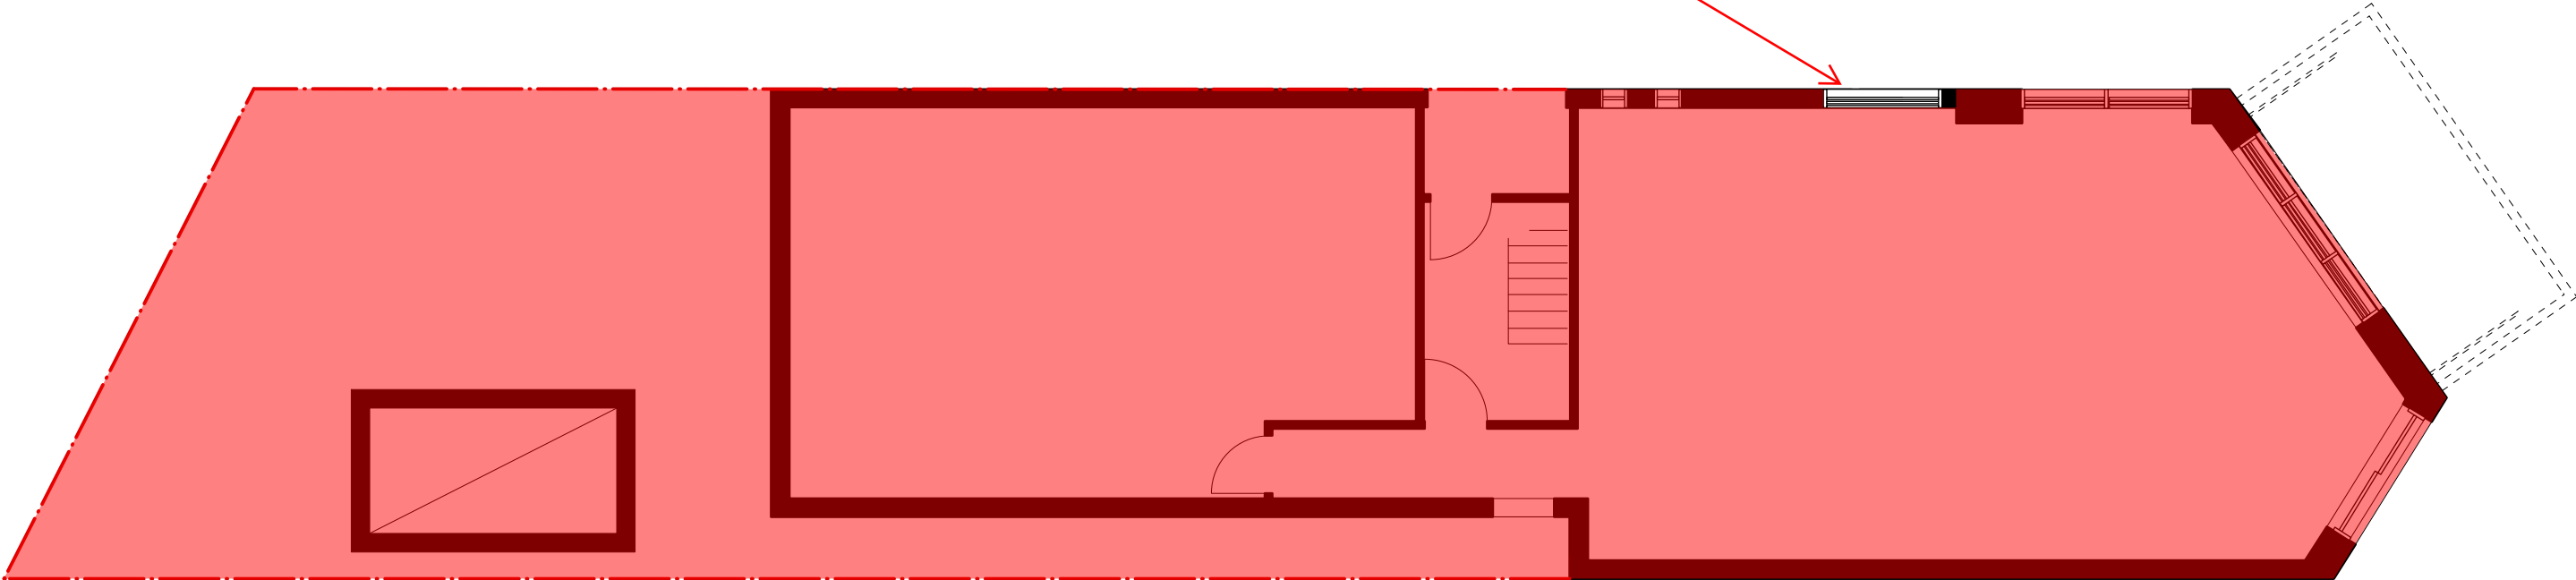


01 site plan
- Scale: 1:100

northern
beaches
council

THIS PLAN IS TO BE READ IN
CONJUNCTION WITH
THE CONDITIONS OF DEVELOPMENT
CONSENT

DA2019/1426

 

STATUS:

DA ISSUE

MORRIS^{CO}
design

Studio 118/40 Yeo Street, Neutral Bay,
NSW 2089 Australia
P. 02 9380 2380 E. info@morriscodeign.com.au
MORRISCODEIGN.COM.AU

NOTES:

DO NOT SCALE THIS DRAWING All dimensions to be verified on site prior to construction. Any inconsistencies to be reported to morris co design immediately. If any doubt please ask morris co design for clarification. Any variations to these drawings requires approval from morris co design. This drawing has been produced to illustrate design intent. All shop drawings are to be submitted to and sanctioned by morris co design prior to manufacture or construction. Contractor to liaise with third party suppliers to confirm exact requirements

CLIENT DETAILS:

NAME
EMMANUEL DELEUZE

PROJECT
77 COLLINGWOOD ST, MANLY

JOB NO.
HEM01


ISSUE DETAILS:

A	29.06.18	ISSUE FOR APPROVAL
B	13.07.18	ISSUE FOR APPROVAL
C	20.07.18	ISSUE FOR DA


DRAWING DETAILS: PROPOSED WORKS PLAN

DRAWN BY EF	SCALE 1:100 @ A3	START DATE 23.06.18
CHECKED BY AM	DATE 20.07.18	DRAWING NO.

DA-02

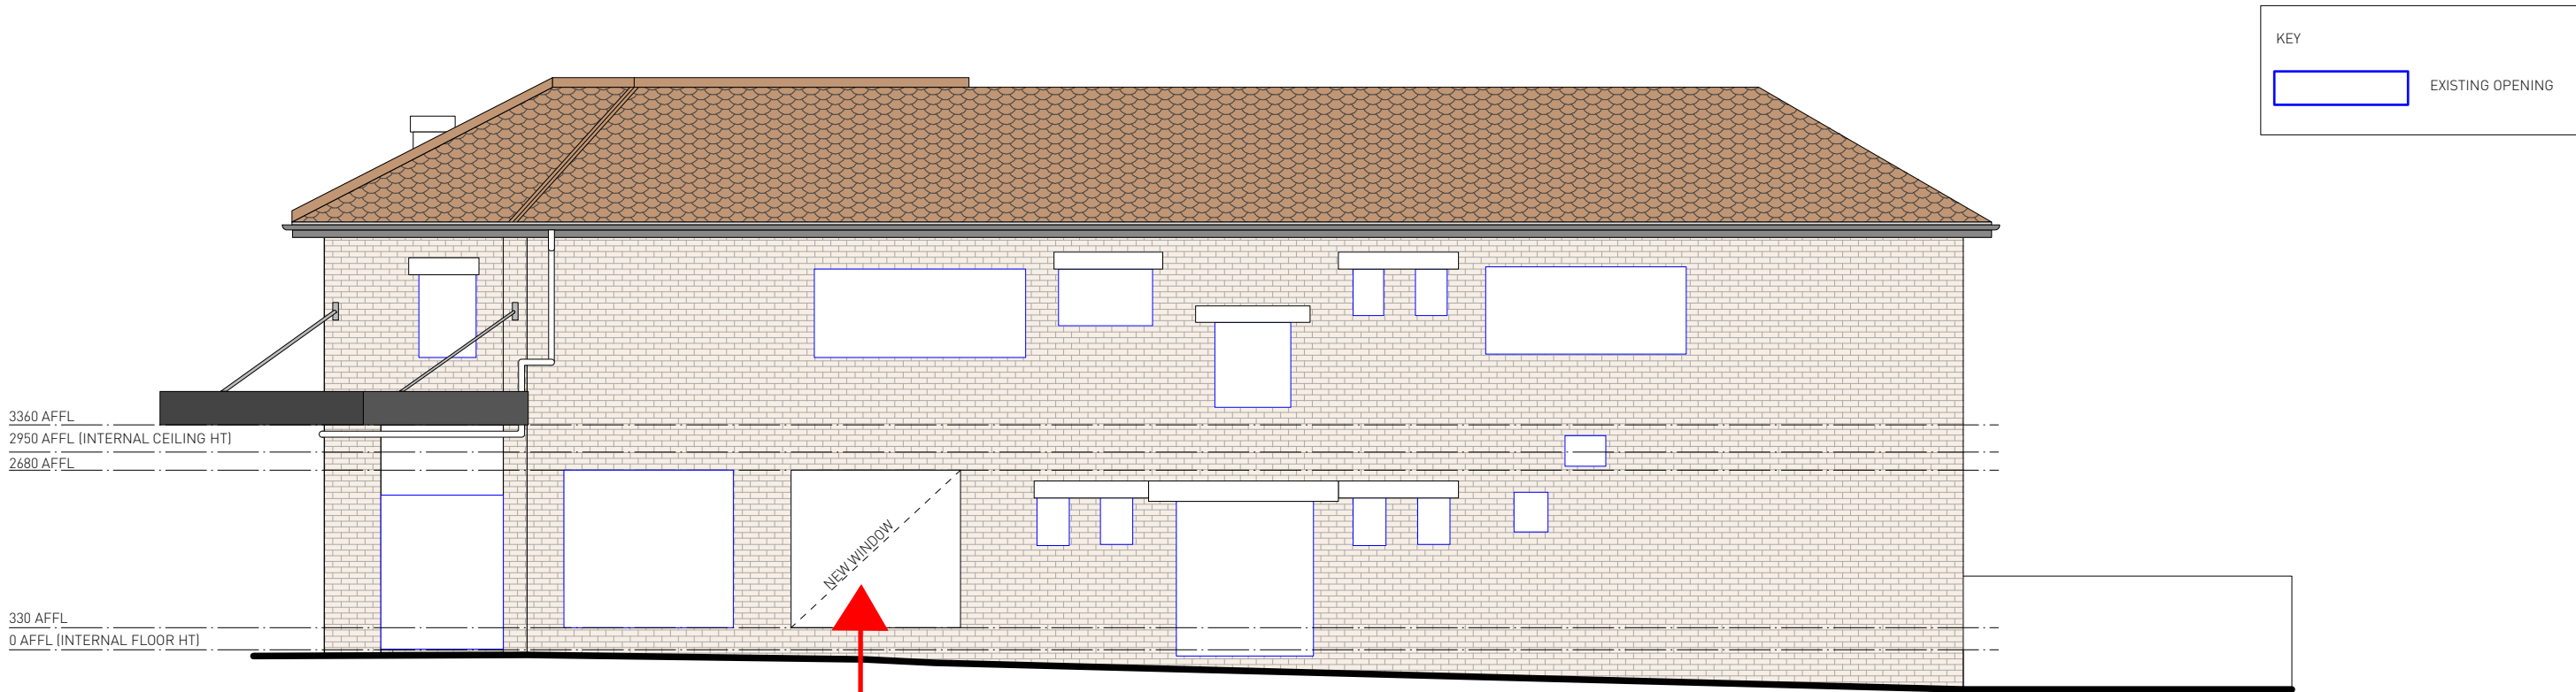

01 north elevation
- Scale: 1:100

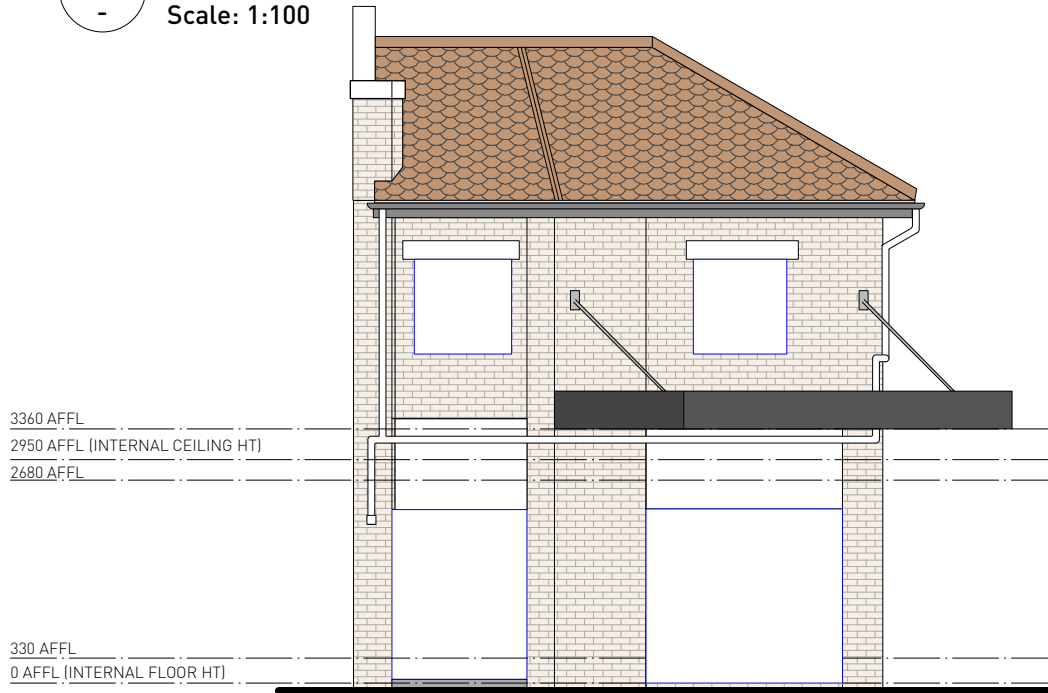

02 east elevation
- Scale: 1:100



STATUS:
DA ISSUE

MORRIS^{CO}
design

Studio 118/40 Yeo Street, Neutral Bay,
NSW 2089 Australia
P. 02 9380 2380 E. info@morrisco design.com.au
MORRISCODESIGN.COM.AU

NOTES:

DO NOT SCALE THIS DRAWING All dimensions to be verified on site prior to construction. Any inconsistencies to be reported to morris co design immediately. If any doubt please ask morris co design for clarification. Any variations to these drawings requires approval from morris co design. This drawing has been produced to illustrate design intent. All shop drawings are to be submitted to and sanctioned by morris co design prior to manufacture or construction. Contractor to liaise with third party suppliers to confirm exact requirements

CLIENT DETAILS:

NAME
EMMANUEL DELEUZE
PROJECT
77 COLLINGWOOD ST, MANLY
JOB NO.
HEM01

ISSUE DETAILS:

A	29.06.18	ISSUE FOR APPROVAL
B	13.07.18	ISSUE FOR APPROVAL
C	20.07.18	ISSUE FOR DA
D	25.07.18	REVISIONS MADE BY CLIENT

DRAWING DETAILS: SHOPFRONT ELEVATION

DRAWN BY	SCALE	START DATE
EF	1:100 @ A3	23.06.18
CHECKED BY	DATE	DRAWING NO.
AM	25.07.18	

DA-03