
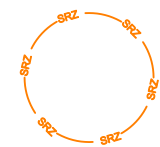


TPZ & SRZ PLAN WITH TREE PROTECTION ZONES AND STRUCTURAL ROOT ZONES SHOWN TO SCALE.
PLAN HAS BEEN OVERLAYED ON THE PLANS GROUND – GROUND FLOOR PLAN.
DRWAING NUMBER SK01. NO AUTHOR NOTED (17/05/2021).


THIS PLAN SHOULD BE READ IN CONJUNCTION WITH THE ARBORICULTURAL IMPACT ASSESSMENT PREPARED FOR 61 AUBREEN ST COLLAROY, NSW 2097

PREPARED BY COMPLETE ARBORCARE
22/06/2021

LEGEND:
TREE PROTECTION ZONE STRUCTURAL ROOT ZONE

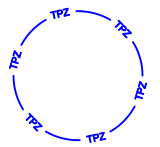



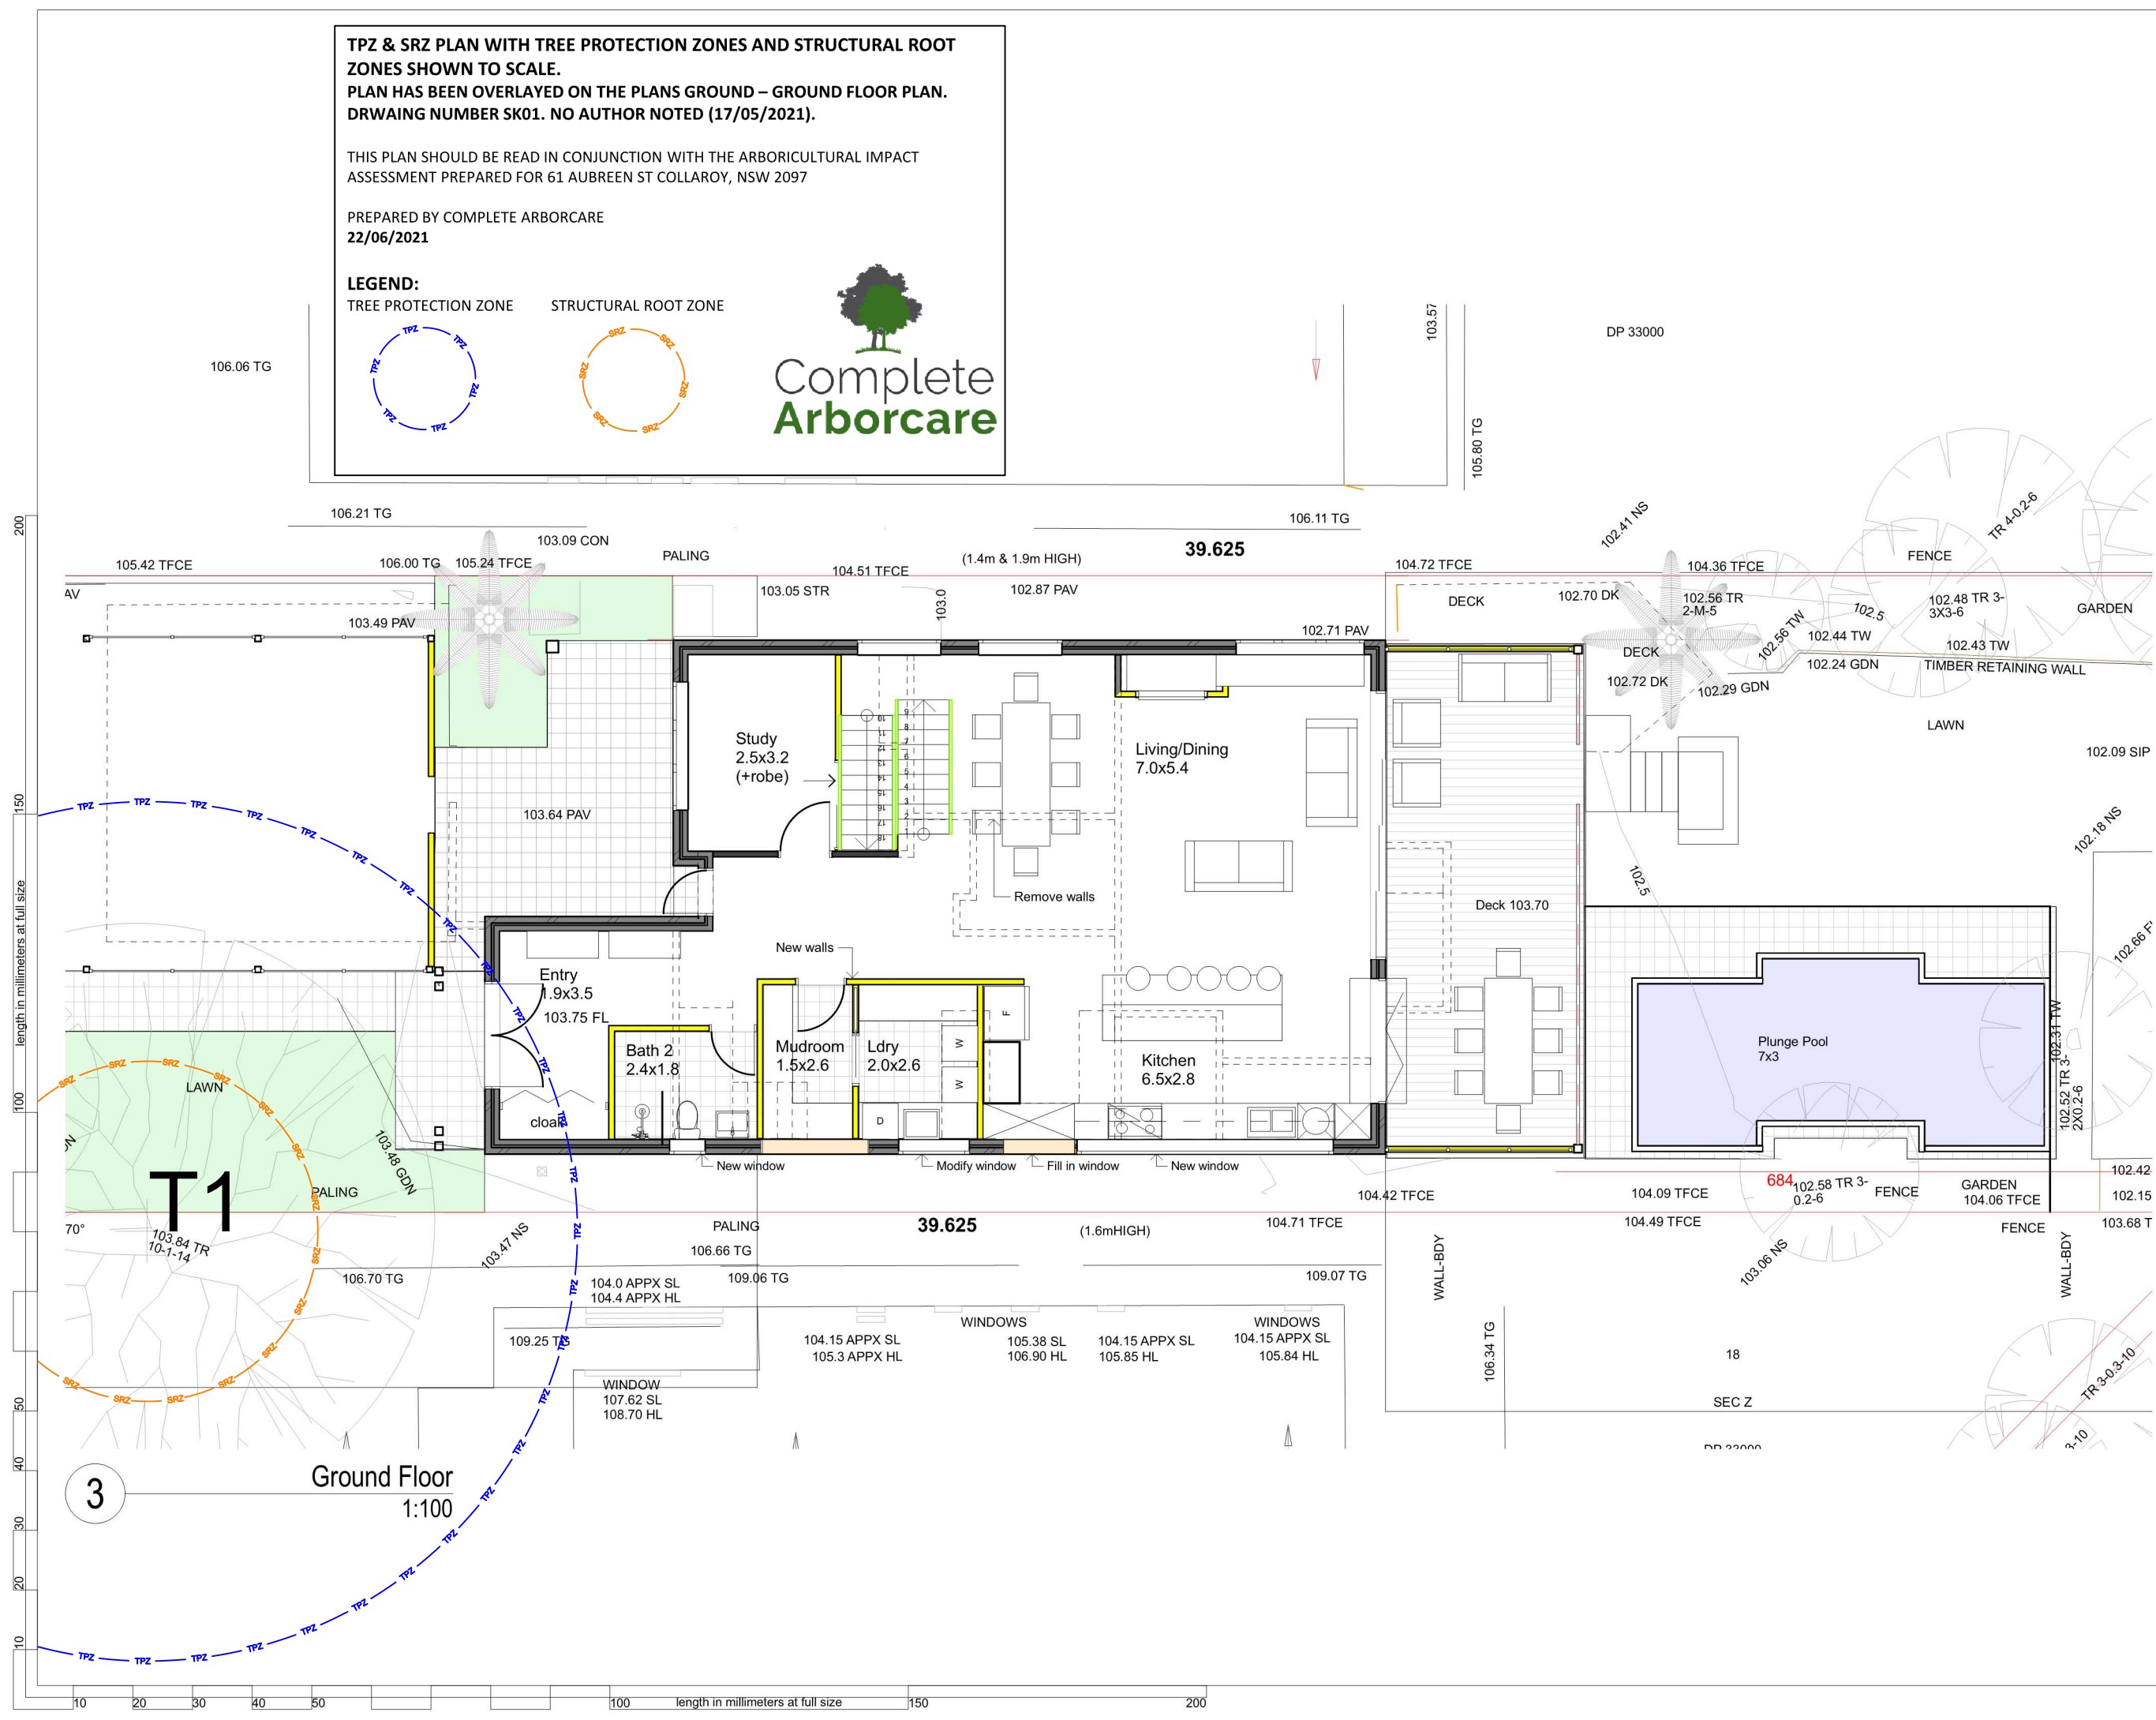

The builder shall check and verify all dimensions and verify all errors and omissions to the Architect. Do not scale the drawings. Drawings shall not be used for construction purposes until issued by the Architect for construction.

Client
Wayne Martin
Project Name
Wayne Martin
61 Aubreen St Collaroy Plateau
2097

Drawing Title:
Plans Ground - Ground Floor Plan
Ground Floor

Scale: as noted	Date: 17.05.21
Status: PRELIMINARY	Checked By:
Project No: 2021 02	Drawing No.: SK01

Plot Date: 18/05/2021